


#14

507
312
126
12

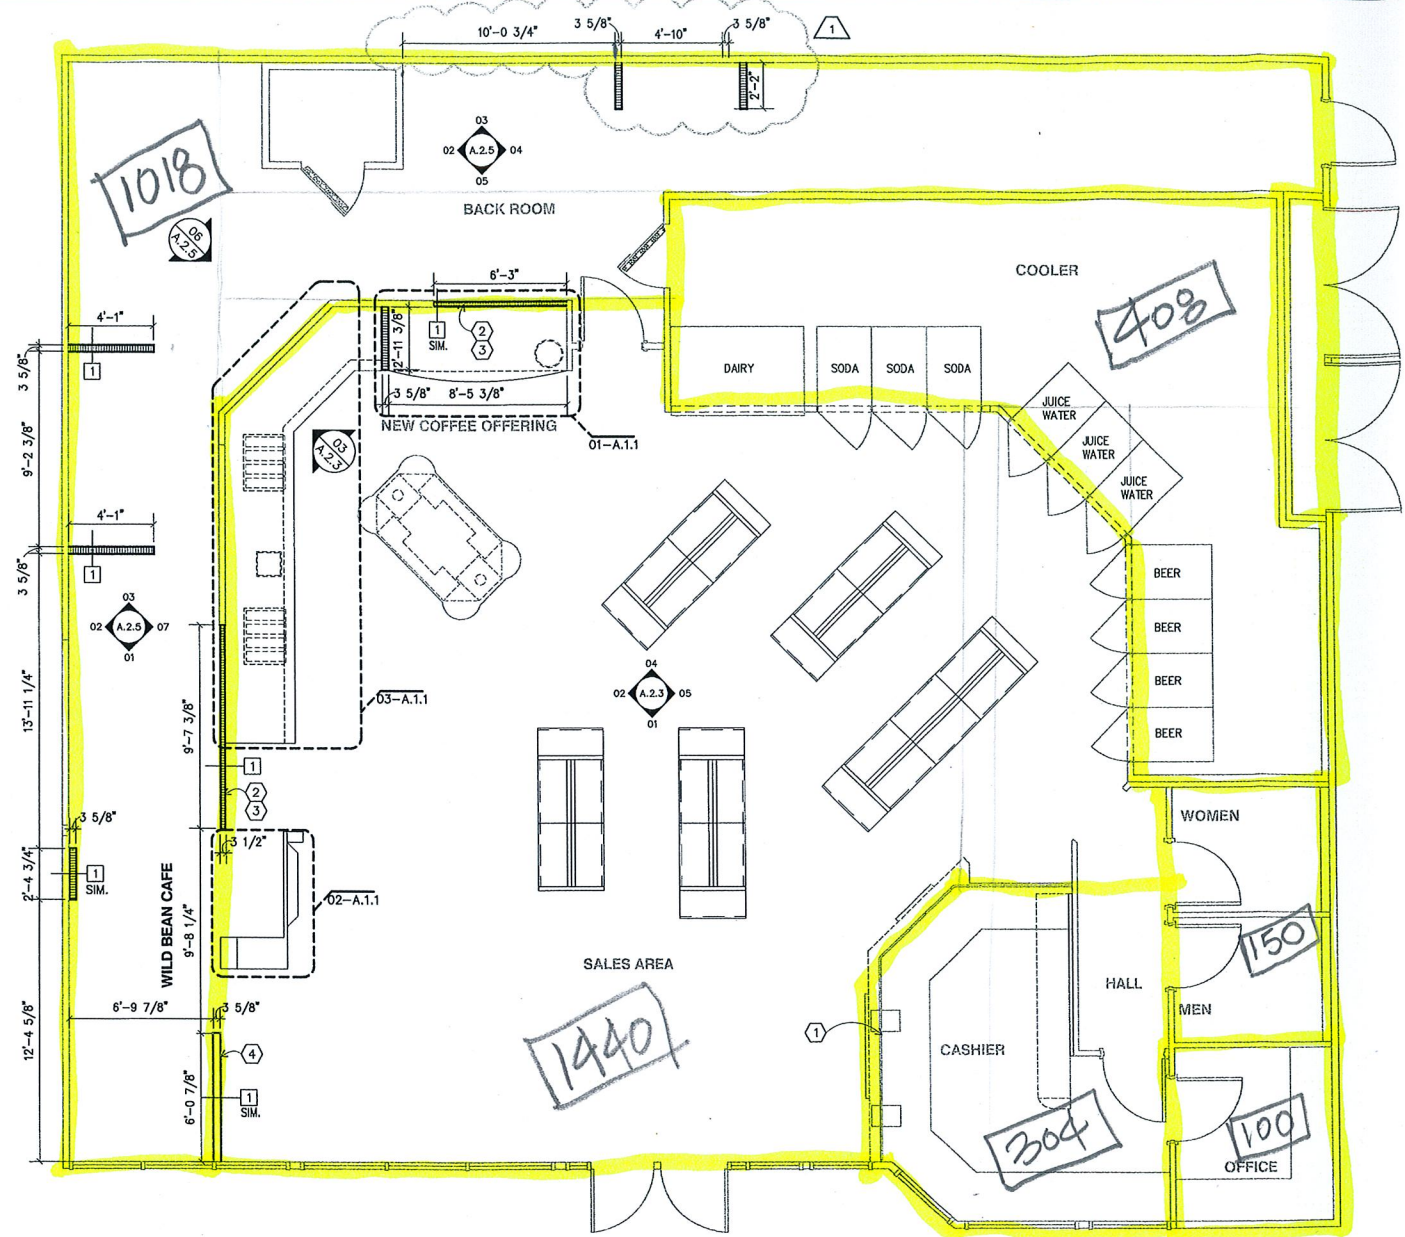

CONSTRUCTION FLOOR PLAN
SCALE: 1/4" = 1'-0"

WALL LEGEND

- METAL STUD WALL
- PREFABRICATED COOLER UNIT
- EXISTING WALL
- LOW WALL

GENERAL NOTES:

- A. EXISTING FLOORING TO REMAIN AND TO BE ACID ETCH CLEANED. PATCH AND REPAIR TILE AS NEEDED TO MATCH EXISTING. NEW FLOOR TILE TO BE ADDED IN AREAS WHERE WALLS AND CABINETRY WERE REMOVED. GENERAL CONTRACTOR TO MATCH EXISTING FLOOR TILE AND GROUT.
- B. FOR CEILING LAYOUT REFER TO SHEET A.1.2
- C. DIMENSIONS OF NEW WALLS ARE FROM FACE OF STUD.
- D. ALL MILLWORK CABINETRY SHALL BE 2'-10" A.F.F.
- E. ALL EXISTING SURFACES AND EQUIPMENT REMAINING MUST BE CLEANED PROPERLY.
- F. NEW COVE BASE TO BE INSTALLED THROUGHOUT SALES AREA AND BACKROOM.

KEYED NOTES:

- 1 EXISTING PAYPOINT MILLWORK TO REMAIN.
- 2 APPLY NEW GYPSUM BOARD TO EXISTING WALL FOR NEW FINISH.
- 3 EXISTING WALL TO BE LENGTHENED TO SPECIFIED DIMENSION.
- 4 NEW WALL TO BE 3'-6" HIGH.



BP AMCO, USA
ALLIANCE MANAGER, AGENT FOR BP:

Bovis
Lend Lease
GlobalAlliance
200 EAST RANDOLPH DRIVE, MAIL CODE 6000
CHICAGO, ILLINOIS 60601



1201 Dublin Road
Columbus, OH 43215-1026
T 614.221.6840
F 614.221.2484
labon@wdpartners.com
wdpartners.com

Columbus
Dallas
Los Angeles
Chicago
Miami

NO.	DATE	REVISION DESCRIPTION
1	JAN 05/05	BEG/HEALTH COMMENTS



CONFIDENTIALITY STATEMENT:
THE REVISIONS TO THESE DRAWINGS CONSTITUTE THE ENTIRE AGREEMENT BETWEEN THE CLIENT AND THE ARCHITECT. NO PART OF THESE DRAWINGS SHALL BE REPRODUCED, COPIED, OR TRANSMITTED IN ANY FORM OR BY ANY MEANS, ELECTRONIC OR MECHANICAL, INCLUDING PHOTOCOPYING, RECORDING, OR BY ANY INFORMATION STORAGE AND RETRIEVAL SYSTEM, WITHOUT THE WRITTEN PERMISSION OF THE ARCHITECT. THE ARCHITECT ASSUMES NO LIABILITY FOR DAMAGES OF ANY KIND, INCLUDING CONSEQUENTIAL DAMAGES, ARISING FROM THE USE OF THESE DRAWINGS. THE ARCHITECT'S LIABILITY IS LIMITED TO THE PROFESSIONAL FEES RECEIVED BY THE ARCHITECT FOR THE SERVICES PROVIDED.


DEVELOPMENT INFORMATION:
3500
SMALL FORMAT
MTO

SITE ADDRESS:
1207 N. EOLA
AURORA, IL


RF #2025
DESIGNED BY: ALLIANCE ZAGIE
CHECKED BY: BP REPA
DRAWN BY: ALLIANCE PH
VERSION: PROJECT NO. BPACT1137

CONSTRUCTION PLAN


SHEET NO. SF07 A.1.1

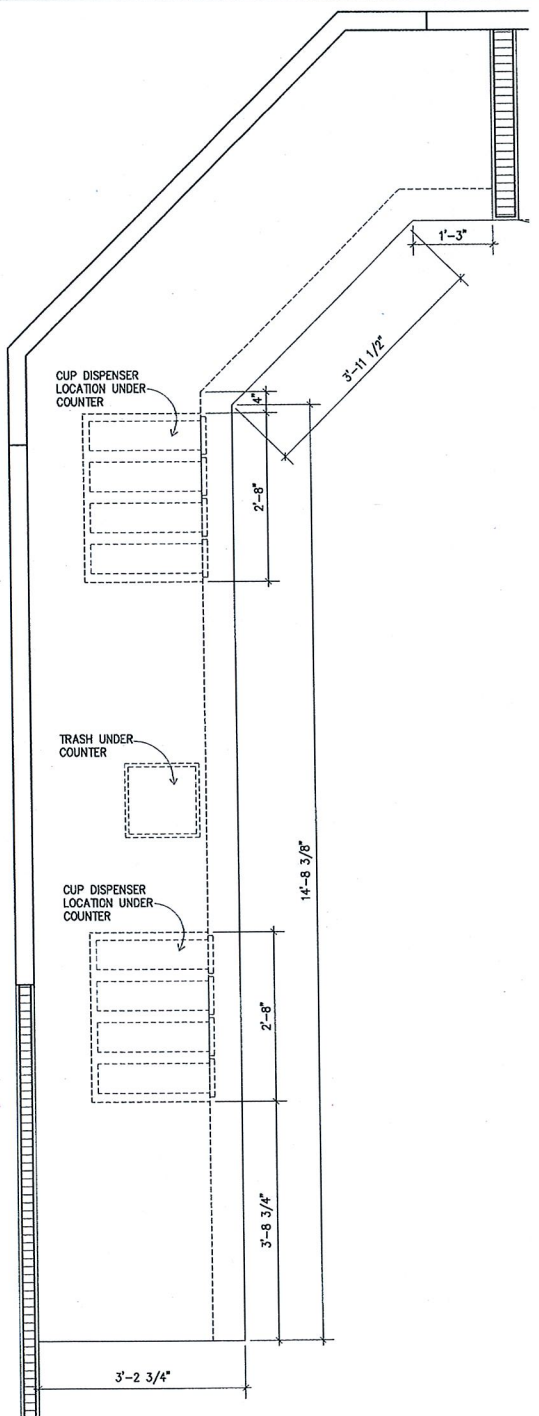


03 ENLARGED COFFEE COUNTERTOP PLAN
SCALE: 3/4" = 1'-0"

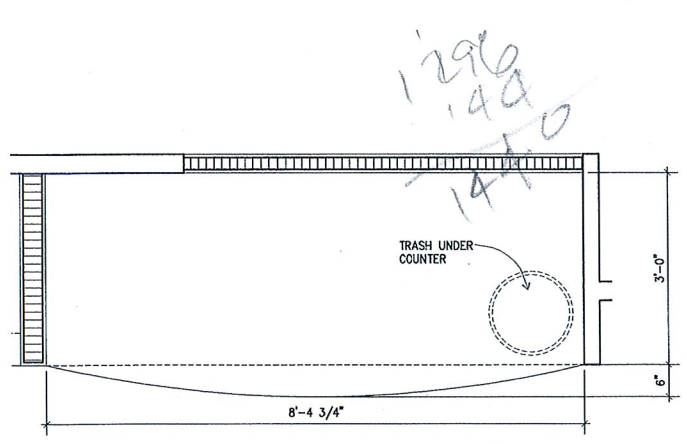

01 ENLARGED FOUNTAIN COUNTERTOP PLAN
SCALE: 3/4" = 1'-0"

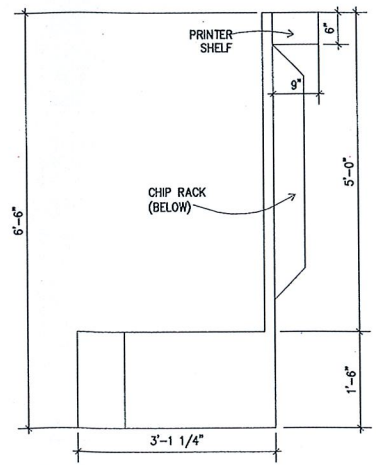

02 ENLARGED QSR COUNTERTOP PLAN
SCALE: 3/4" = 1'-0"

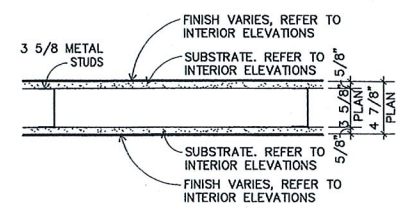

1 TYPICAL STUD WALL AT 24" O.C.
SCALE: 1 1/2" = 1'-0"