



ELEVATIONS

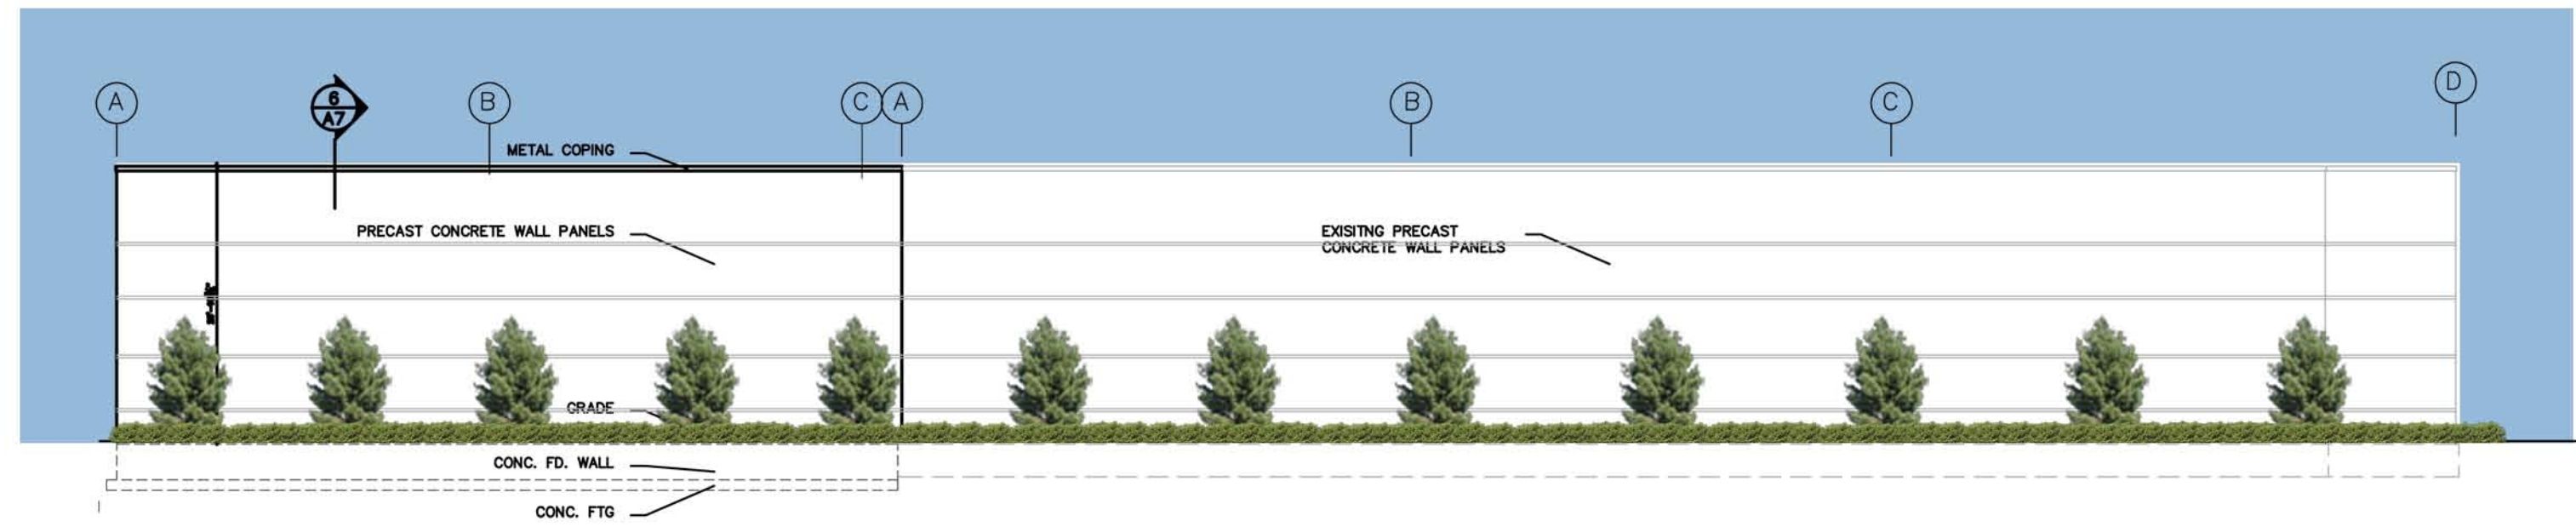


WEST ELEVATION – BEVERLY DRIVE ELEVATION

SCALE: 1/16"=1'-0"

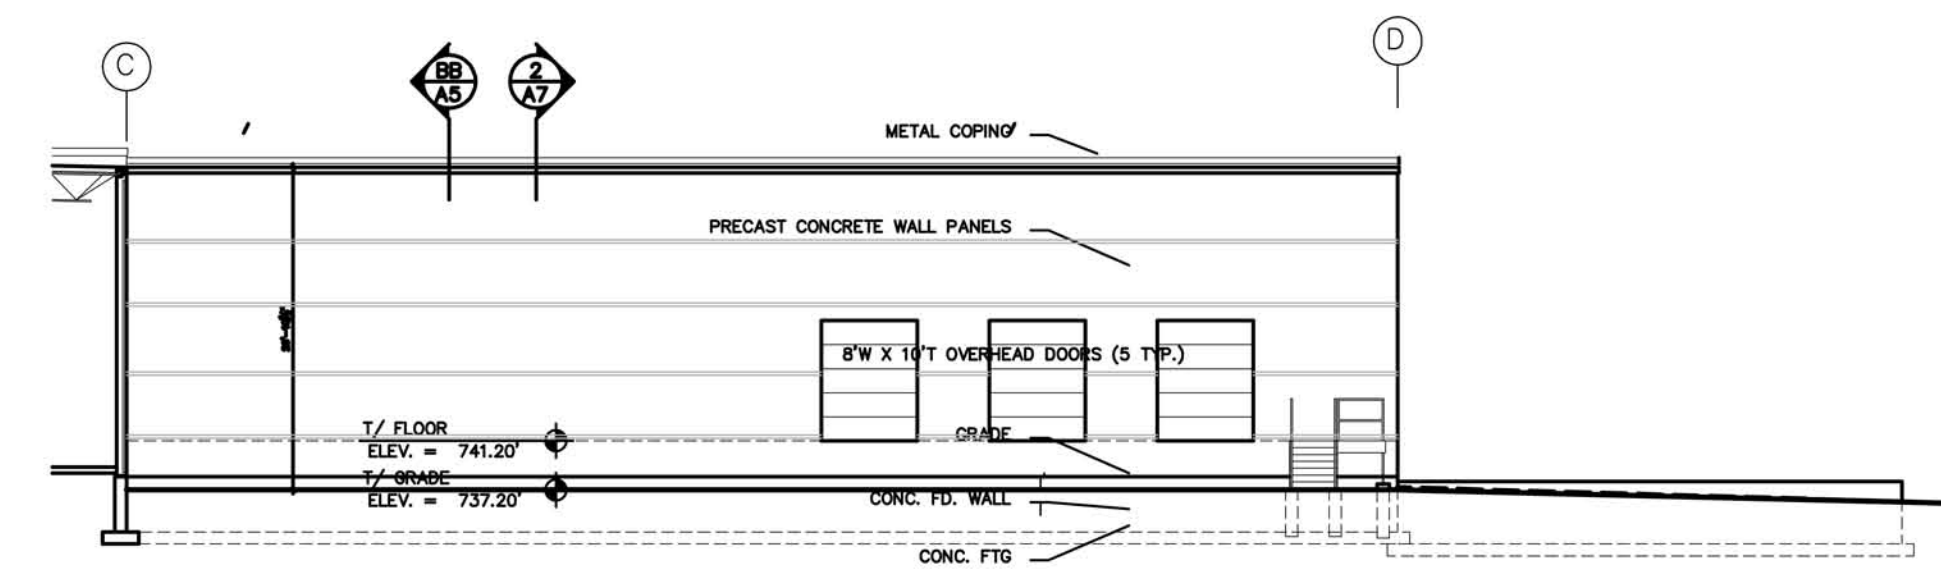


WEST ELEVATION
TRUCK DOCK FACILITY EAST

SCALE: 1/16"=1'-0"

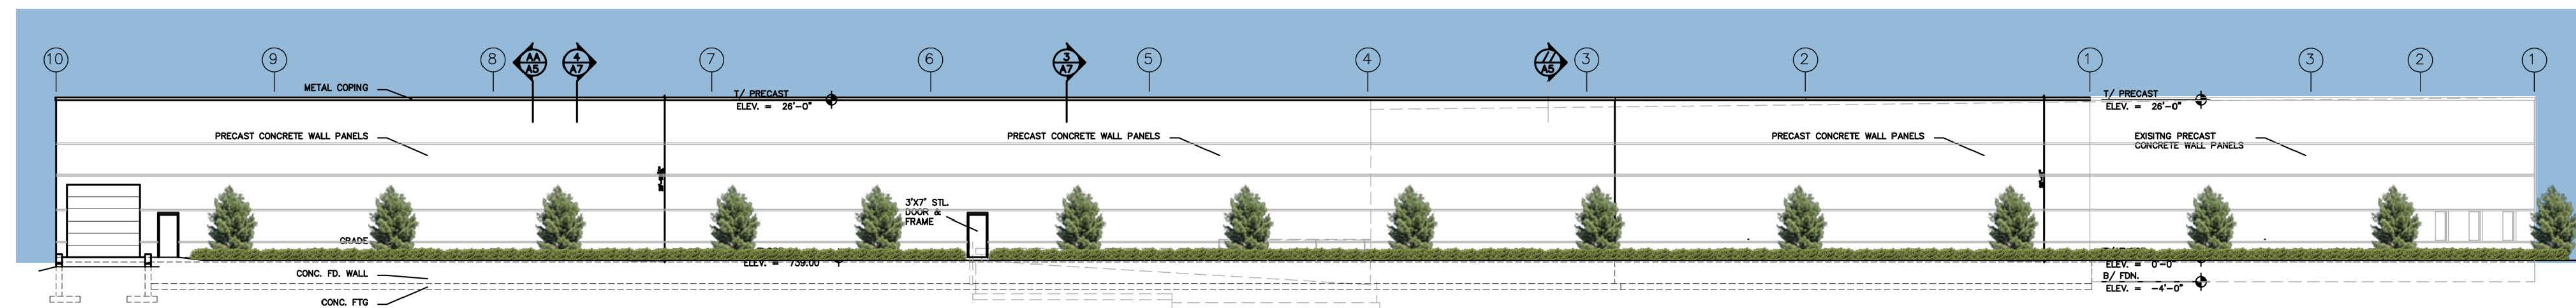

NORTH ELEVATION

SCALE: 1/16"=1'-0"

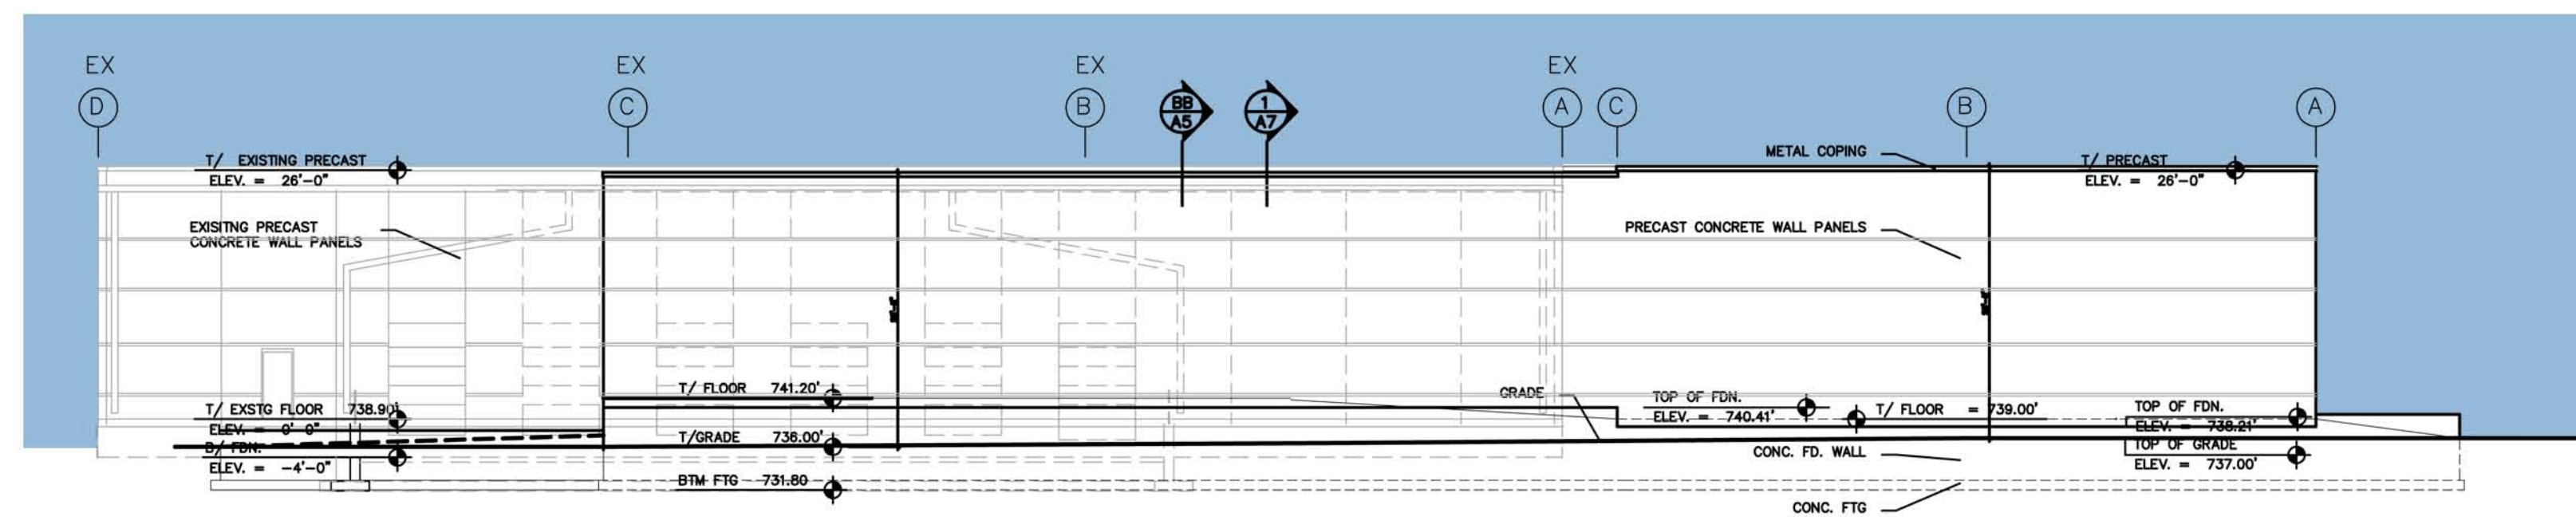


EAST ELEVATION

SCALE: 1/16"=1'-0"

ELEVATION DATA TABLE : ELEVATIONS		
DESCRIPTION	VALUE	UNIT
1.) BUILDING HEIGHT IN FEET	28'-8"	FEET
b.) BUILDING SF EXISTING 1 ST FLOOR – OFFICE	2,382	SQUARE FEET
c.) BUILDING SF EXISTING 1 ST FLOOR – WAREHOUSE	21,756	SQUARE FEET
d.) BUILDING SF EXISTING 1 ST FLOOR – MEZZANINE	1,062	SQUARE FEET
e.) BUILDING SF EXISTING 1 ST FLOOR ADDITION	24,897	SQUARE FEET
f.) BUILDING SF TOTAL	50,077	SQUARE FEET
g.) NUMBER OF BUILDING STORIES	1	
h.) EXTERIOR MATERIAL LIST	PAINTED PRECAST CONCRETE TO MATCH	

MATERIALS & FINISH KEY		
DESCRIPTION	COLOR	
PRECAST CONCRETE WALLS	WHITE	
ROOF TRIM	BLUE	
WINDOW FRAMES	ALUM	

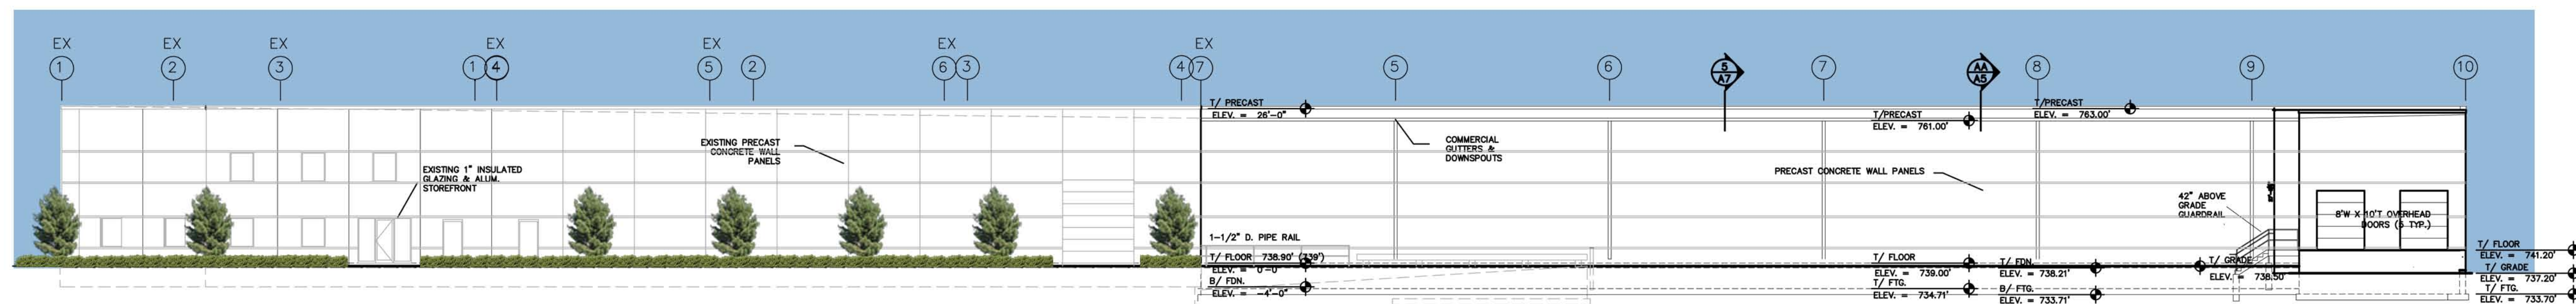

SOUTH ELEVATION

SCALE: 1/16"=1'-0"



NEW ADDITION FOR:
FOX VALLEY FARMS
2619 BEVERLY DRIVE
AURORA, ILLINOIS

STEVEN W. HANSEN
ARCHITECT
43W752 US HWY 30
SUGAR GROVE, IL
630.466.8021 – 60554

REV. #	DATE	DESCRIPTION
1	12-18-2016	SCHEME 1
2	6-18-2017	MISC. UPDATES
3	6-21-2017	MISC. UPDATES

PROJECT NO. 12182016

ELEVATIONS
A3.0