



PROPOSED SITE PLAN IMPROVEMENTS FOR TOPLINE SQUARE - PHASE I

1521 OGDEN AVENUE, AURORA, ILLINOIS 60503

THE LOT IN CITIZENS FIRST NATIONAL BANK BUSINESS PARK, BEING A SUBDIVISION OF PART OF THE NORTHWEST QUARTER OF SECTION 1, TOWNSHIP 37 NORTH, RANGE 8, EAST OF THE THIRD PRINCIPAL MERIDIAN, ACCORDING TO THE PLAT THEREOF RECORDED FEBRUARY 9, 2007 AS DOCUMENT 2007-00005029, IN KENDALL COUNTY, ILLINOIS.

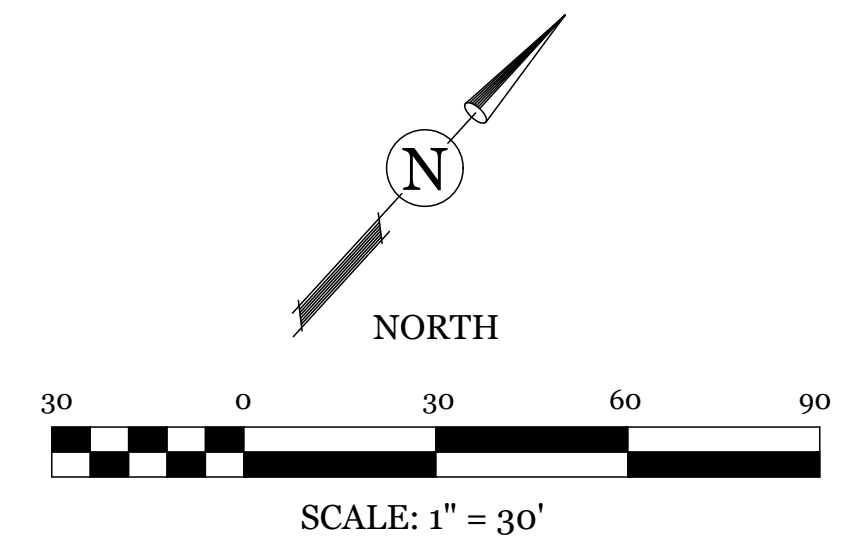

SITE BENCHMARK:
TOP OF CURB @ EXISTING
CURB INLET ON OGDEN AVE.
ELEVATION=689.81

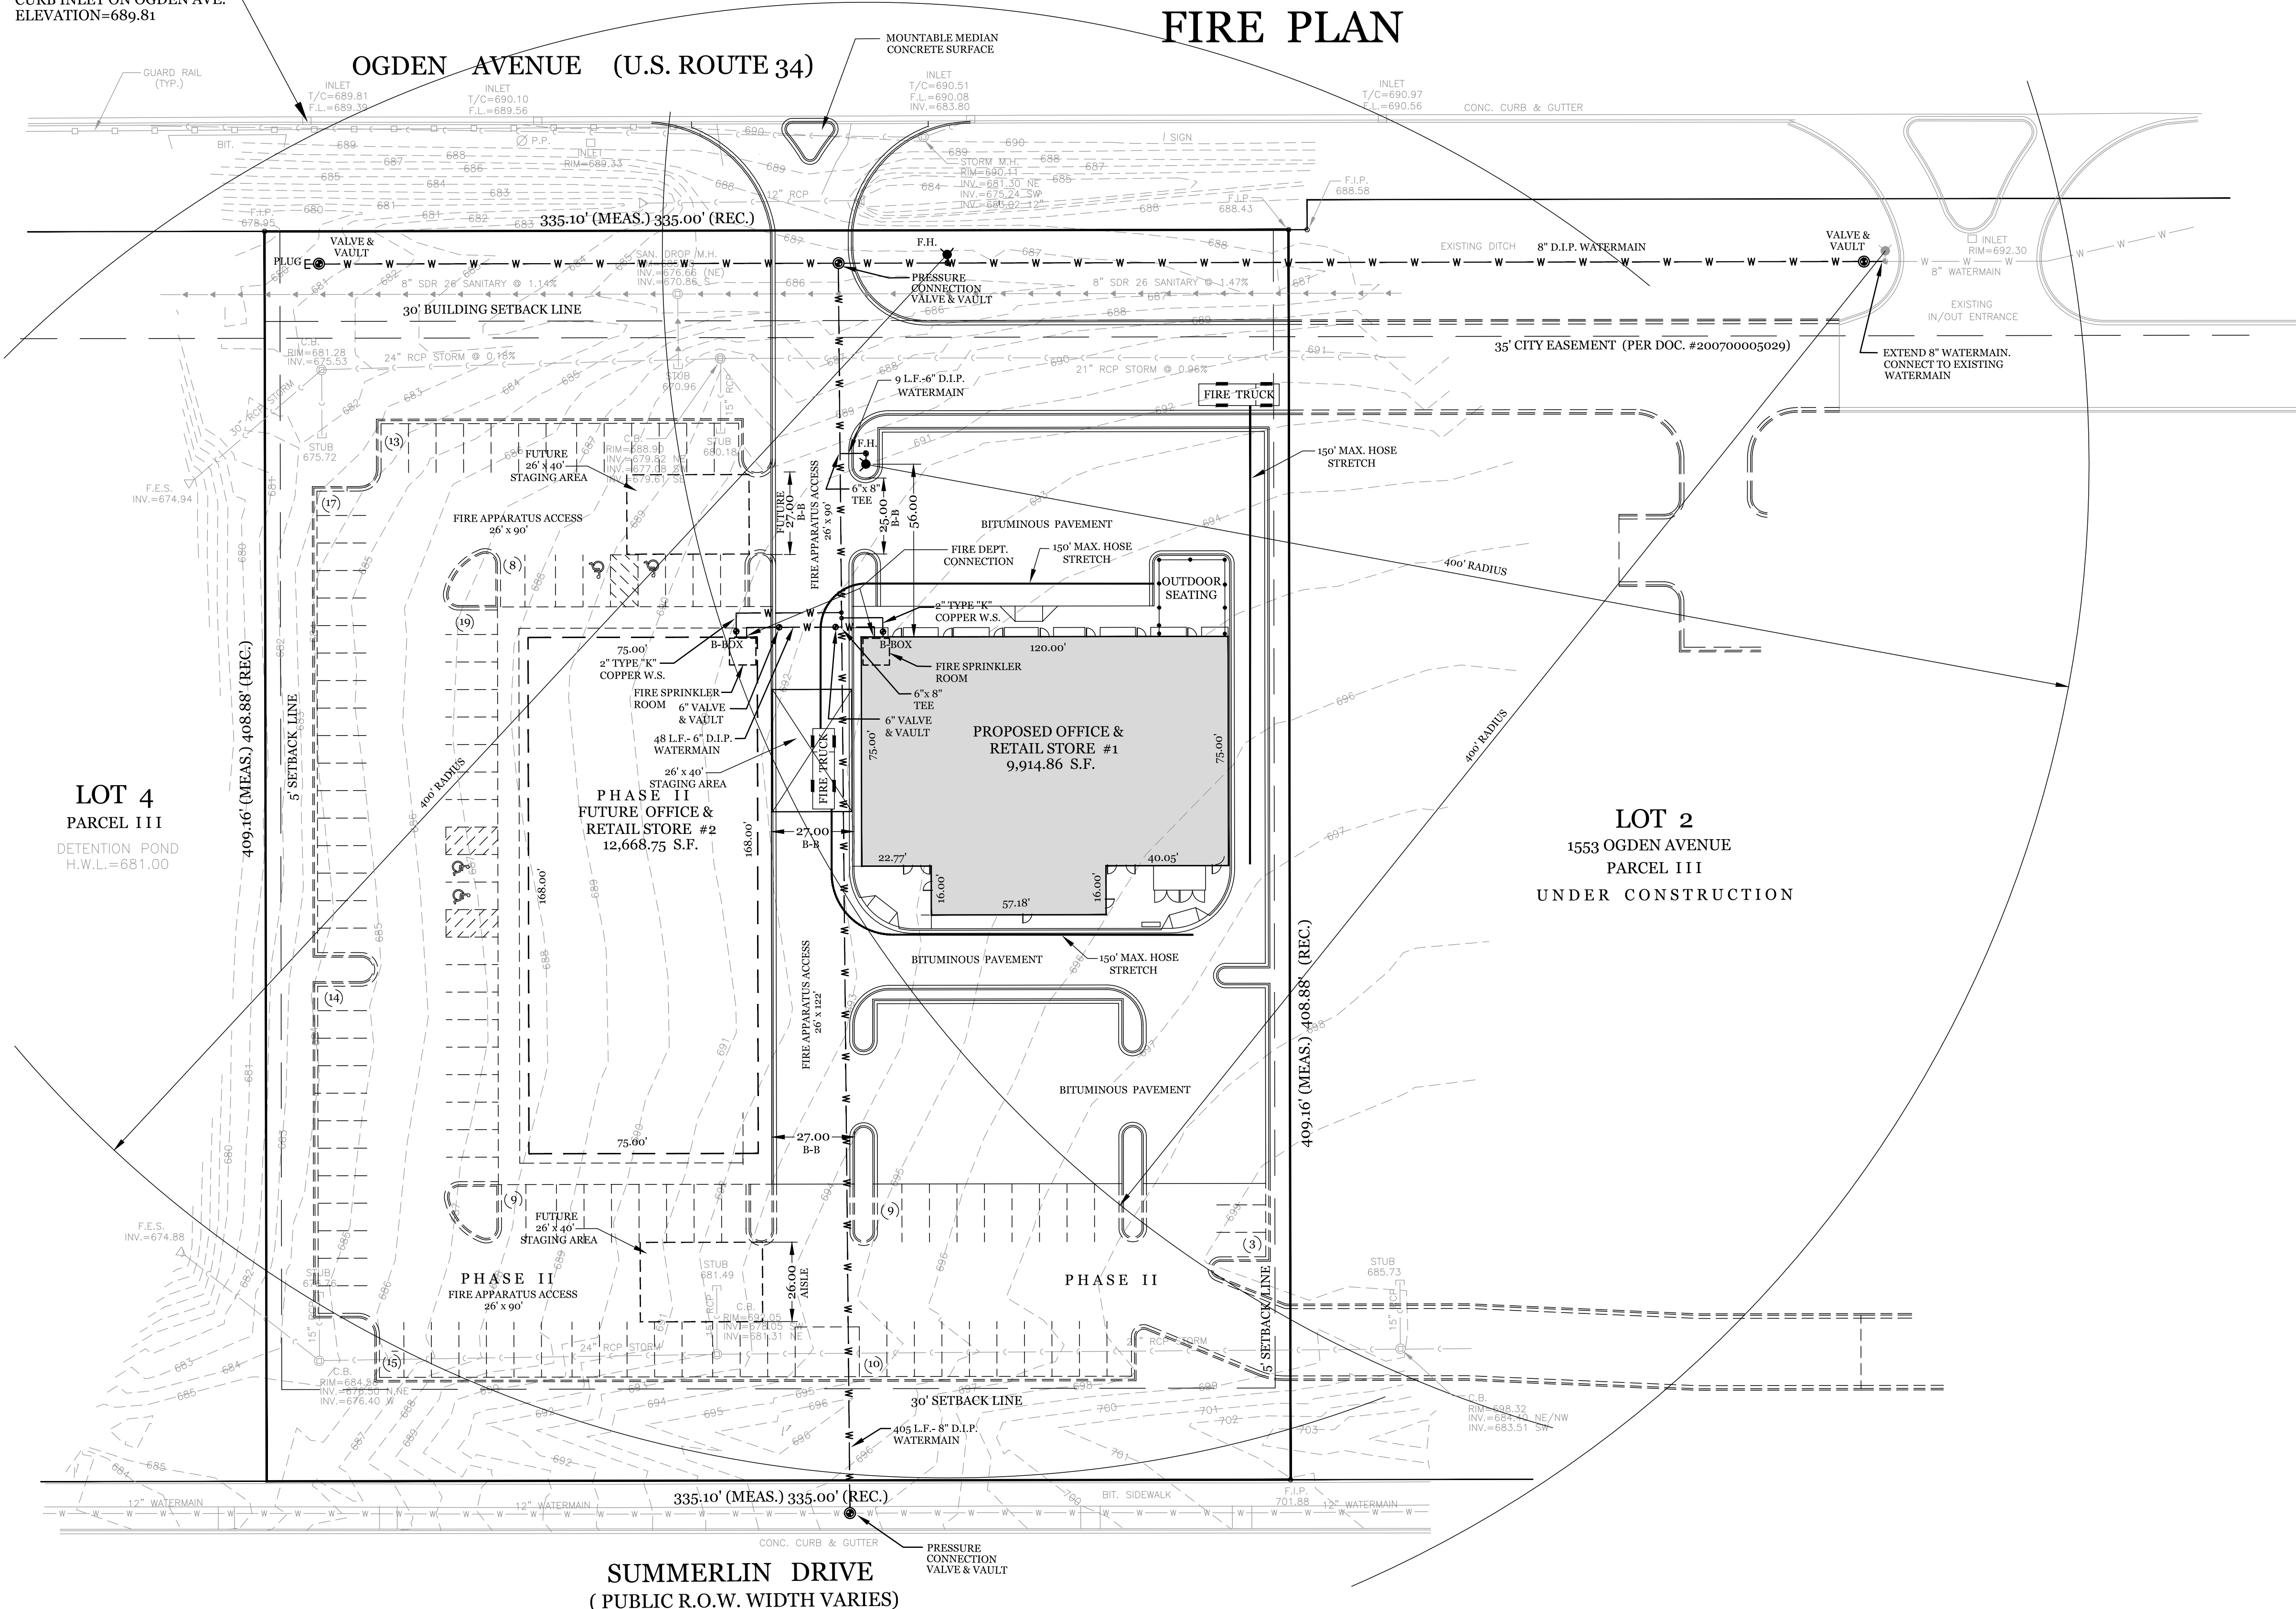

LEGEND

EXISTING	PROPOSED

FOR BURIED AND OVERHEAD UTILITIES:
E-ELECTRIC T-TELEPHONE C-COMMUNICATIONS G-GAS

WARNING
CALL JULIE TOLL FREE
OPERATES 24 HOURS A
DAY 365 DAYS A YEAR



Know what's below.
Call before you dig.
CALL 811
48 HOURS BEFORE
YOU DIG

DATE	BY	DESCRIPTION	DATE	BY	DESCRIPTION
07-12-19	D.J.	REVIEW	12-04-19	D.J.	PER REVIEW
08-30-19	D.J.	REVISED FIRE PLAN			
11-08-19	D.J.	REVISED FIRE PLAN			
11-20-19	D.J.	PER REVIEW			

DRAWN BY:	DJ	DATE:	07-12-19
CHECKED BY:	WDJ	DATE:	07-12-19
APPROVED BY:	WDJ	DATE:	07-12-19

DJA CIVIL ENGINEER & SURVEYOR
DAVE JOHNSON
312 S. Hale Street Wheaton, IL 60187
ph. 630 752 8600 fax. 630 752 9556
e-mail: DJA@DJAonline.net

CLIENT:
D L Rawlings, Inc.
Architectural + Planning
39 WEST NEW YORK STREET
AURORA, ILLINOIS

TITLE:
**FIRE PLAN
TOPLINE SQUARE - PHASE I**
1521 OGDEN AVENUE
AURORA, ILLINOIS

SCALE:	1" = 30'
DATE:	07-12-19
JOB NO:	3965
SHEET	9 OF 21