



ELEVATIONS

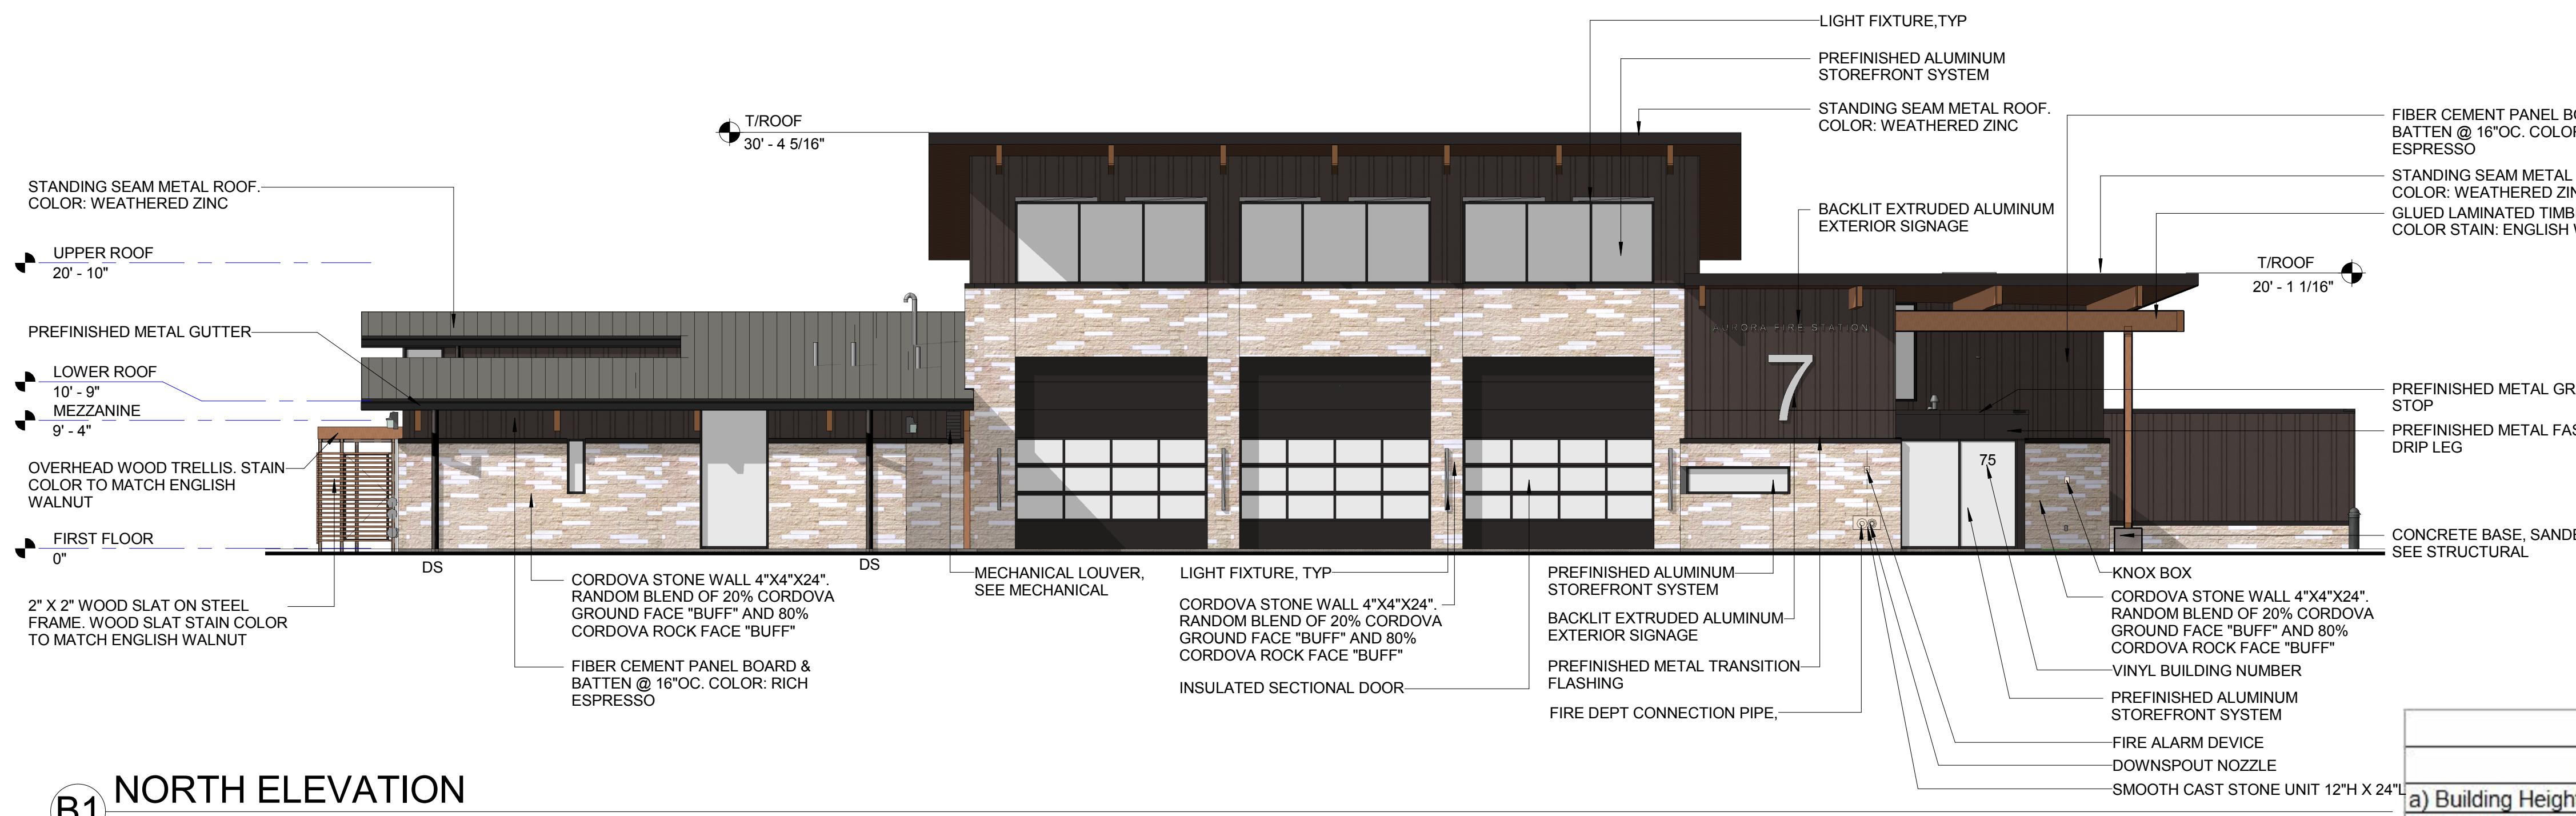

Description	Value	Unit
a) Building Height in feet (typical)	30'-4 5/16"	feet
b) Total Building Square Footage (typical)	10,826.00	Square Feet
c) First Floor Building Square Footage (typical)	10,525.00	Square Feet
d) Number of building stories (typical)	1.00	Square Feet
e) Exterior Material List (including colors) for all buildings and accessory structures: Wood structural decking. Steel painted dark bronze. Aluminum standing seam roof- Dark bronze. Cast stone - buff. Hardy Board - board and batten - brown. Aluminum facia - dark bronze. Alum. Framed openings - dark bronze. Overhead sectional doors - brown.		

Wall Sign #	Description	Value	Unit
1	i) Width of Façade - on which Sign is Located	124.75	Feet
	ii) Height of Façade - on which Sign is Located	19.00	Feet
	iii) Square Footage of Façade - on which Sign is Located	2,370.25	Square Feet
	vi) Width of Sign Face	3.85	Feet
	v) Height of Sign Face	4.85	Feet
	vi) Square Footage of Sign Face	18.67	Square Feet
	vii) Percent of Sign Coverage - Façade on which Sign is Located	1%	Percent
2	i) Width of Façade - on which Sign is Located	124.75	Feet
	ii) Height of Façade - on which Sign is Located	19.00	Feet
	iii) Square Footage of Façade - on which Sign is Located	2,370.25	Square Feet
	vi) Width of Sign Face	11.25	Feet
	v) Height of Sign Face	0.50	Feet
	vi) Square Footage of Sign Face	5.63	Square Feet
	vii) Percent of Sign Coverage - Façade on which Sign is Located	0%	Percent

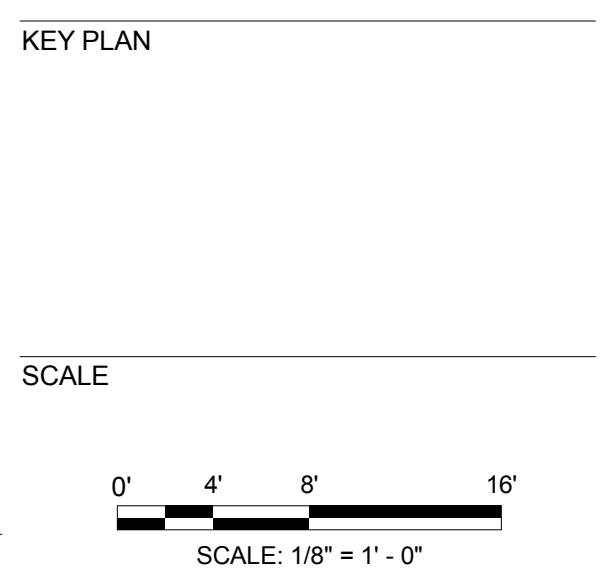

NO.	DESCRIPTION	DATE
1	Planning & Zoning Resubmittal	02/09/17
2	Planning & Zoning Submittal	01/13/17


DRAWN BY _____ WAY
APPROVED BY _____ JTT
CHECKED BY _____ BTM / KGP
DATE _____ 01/13/17

TITLE
ELEVATIONS
PROJECT NO. 50074101

A-201A
SHEET NO.


ELEVATIONS

SEAL

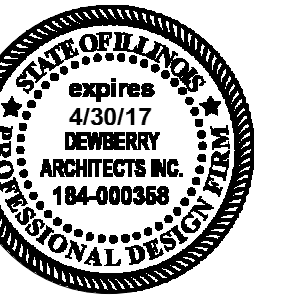

KEY PLAN

SCALE

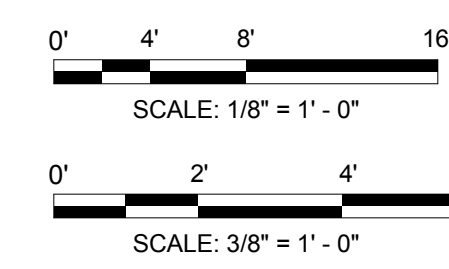

REVISIONS

NO.	DESCRIPTION	DATE
	Planning & Zoning Resubmittal	02/09/17
	Planning & Zoning Submittal	01/13/17


DRAWN BY _____ WAY
APPROVED BY _____ JTT
CHECKED BY _____ BTM / KGP
DATE _____ 01/13/17

TITLE
ELEVATIONS


PROJECT NO. 50074101

A-202A


SHEET NO.

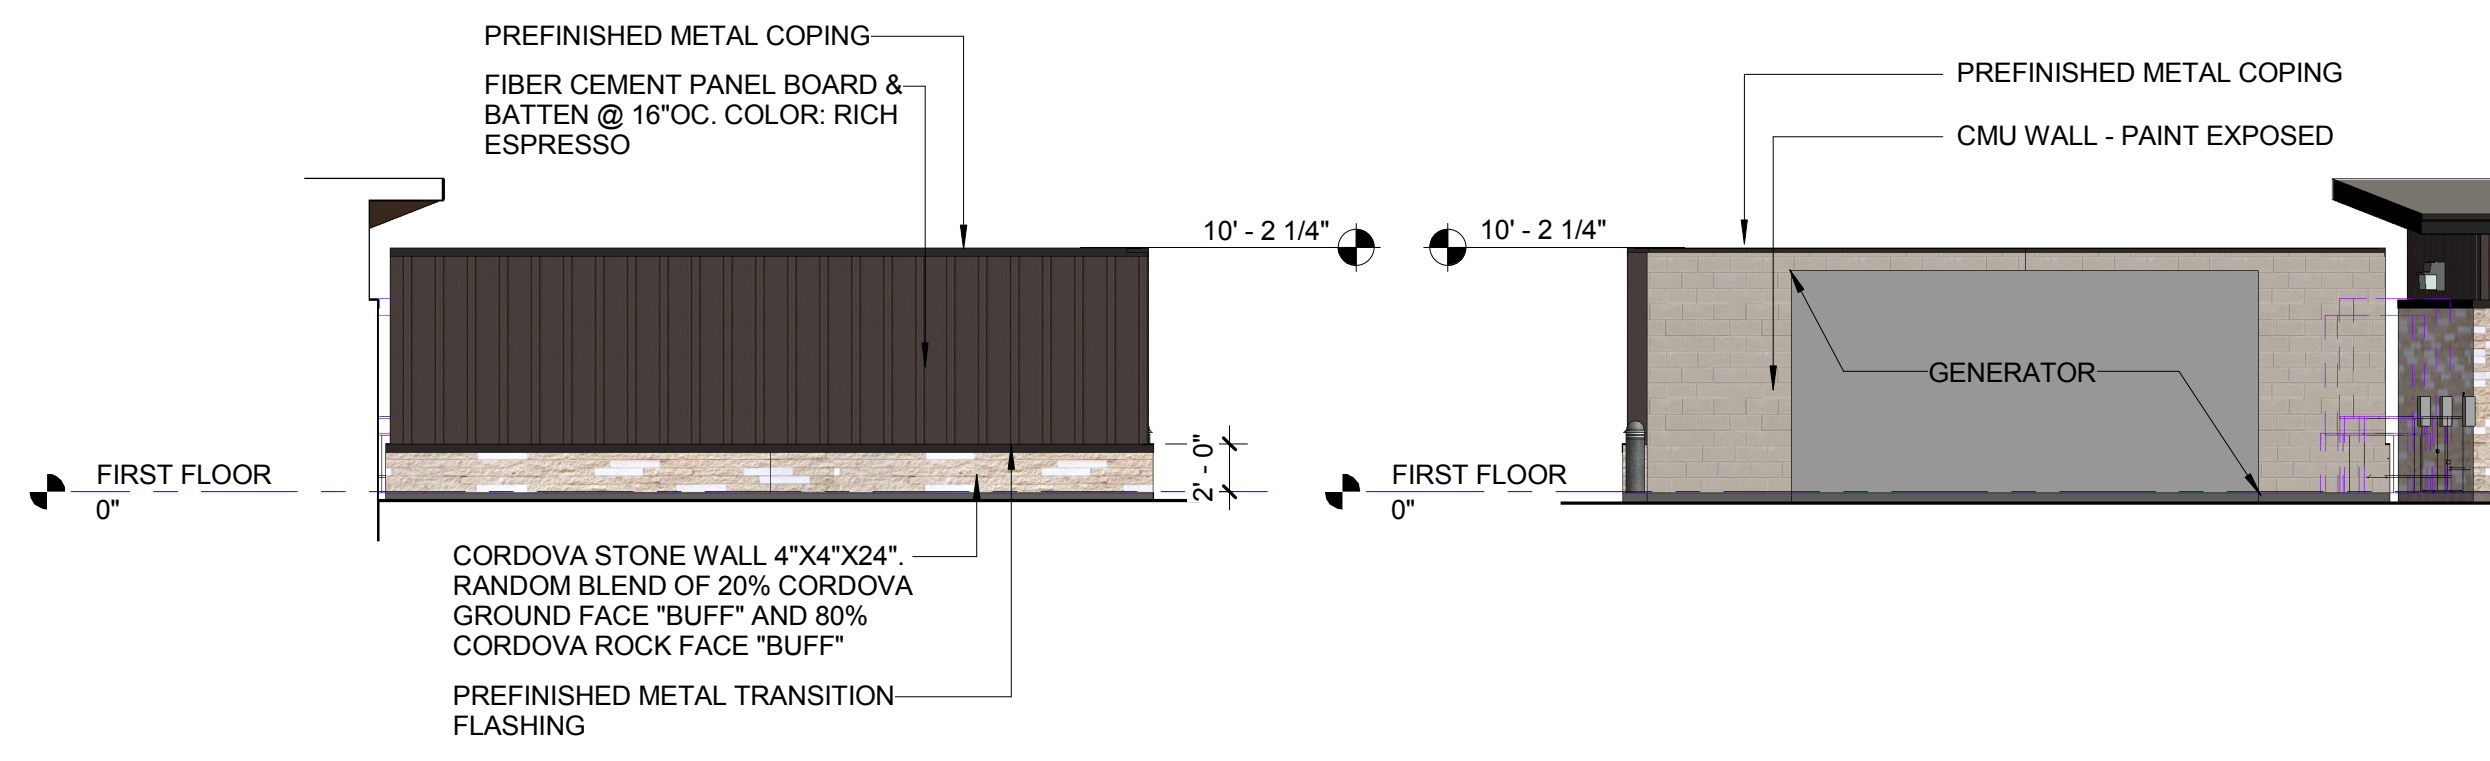


D1 GENERATOR WALL - NORTH ELEVATION
Scale: 1/8" = 1'-0"

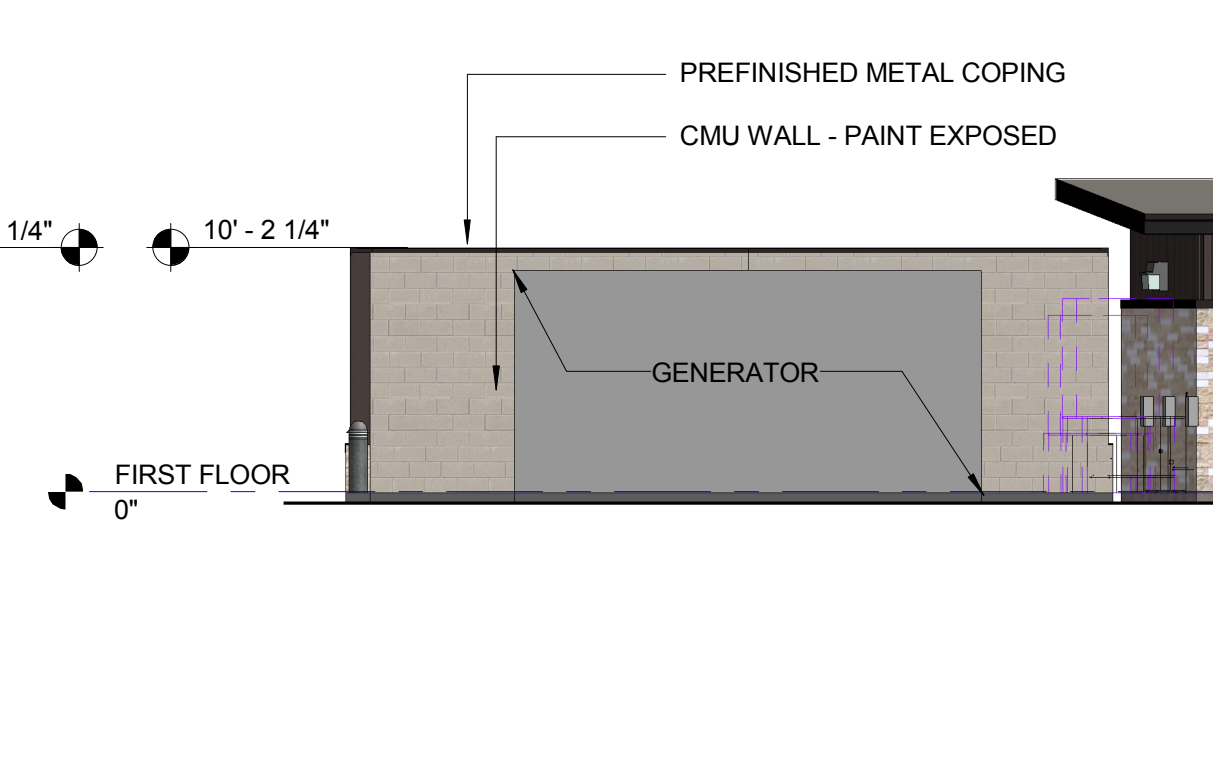


D2 GENERATOR WALL - SOUTH ELEVATION
Scale: 1/8" = 1'-0"

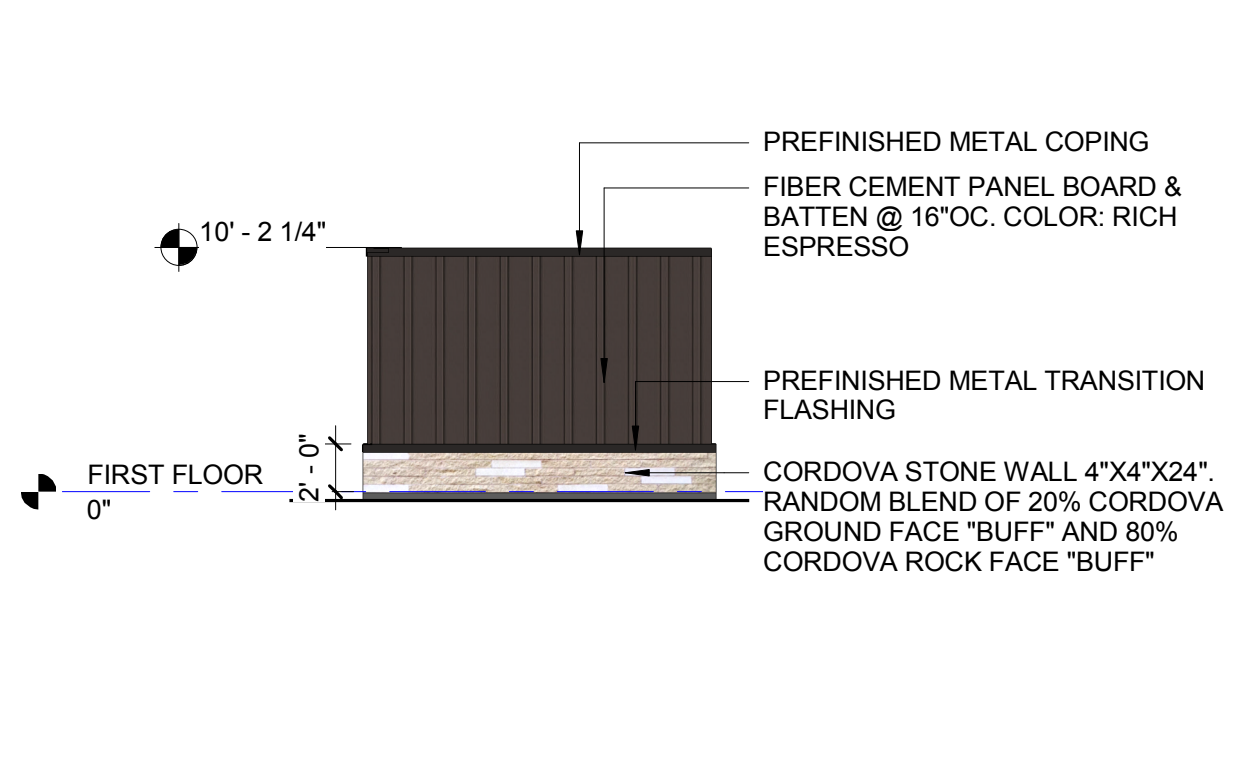


D3 GENERATOR WALL - WEST ELEVATION
Scale: 1/8" = 1'-0"

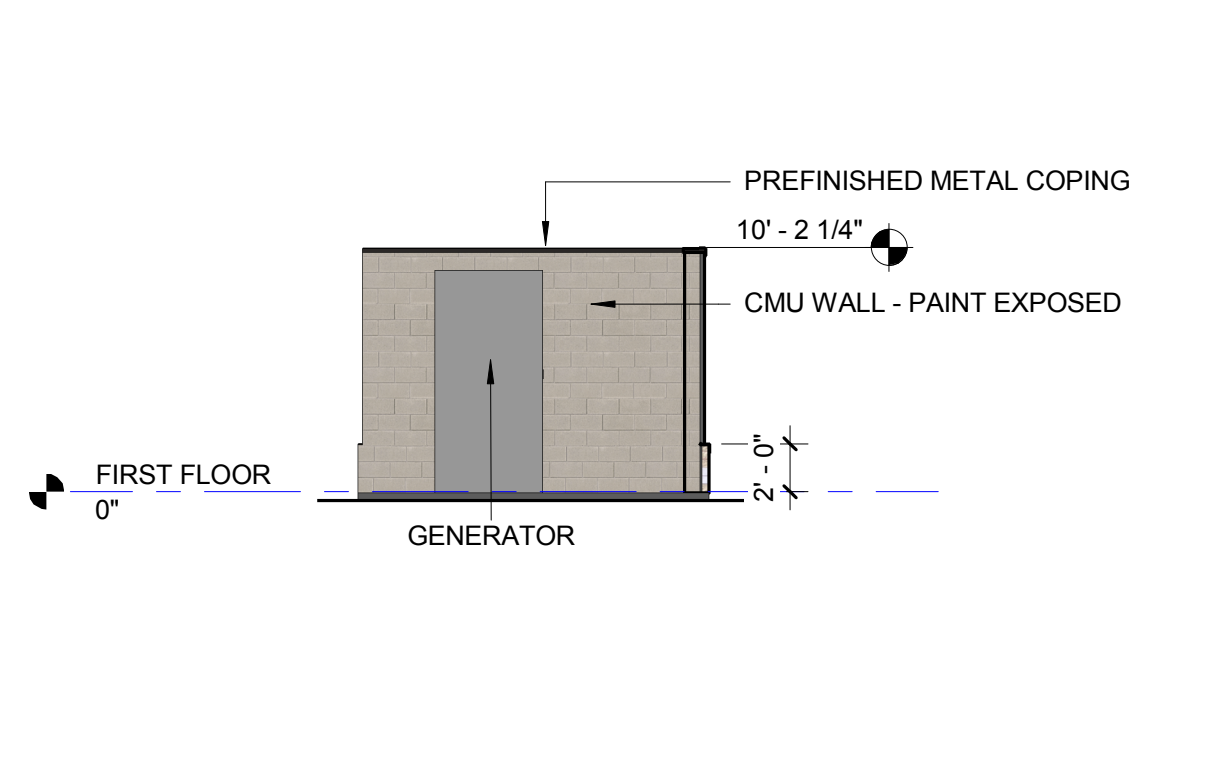

D4 GENERATOR WALL - EAST ELEVATION
Scale: 1/8" = 1'-0"

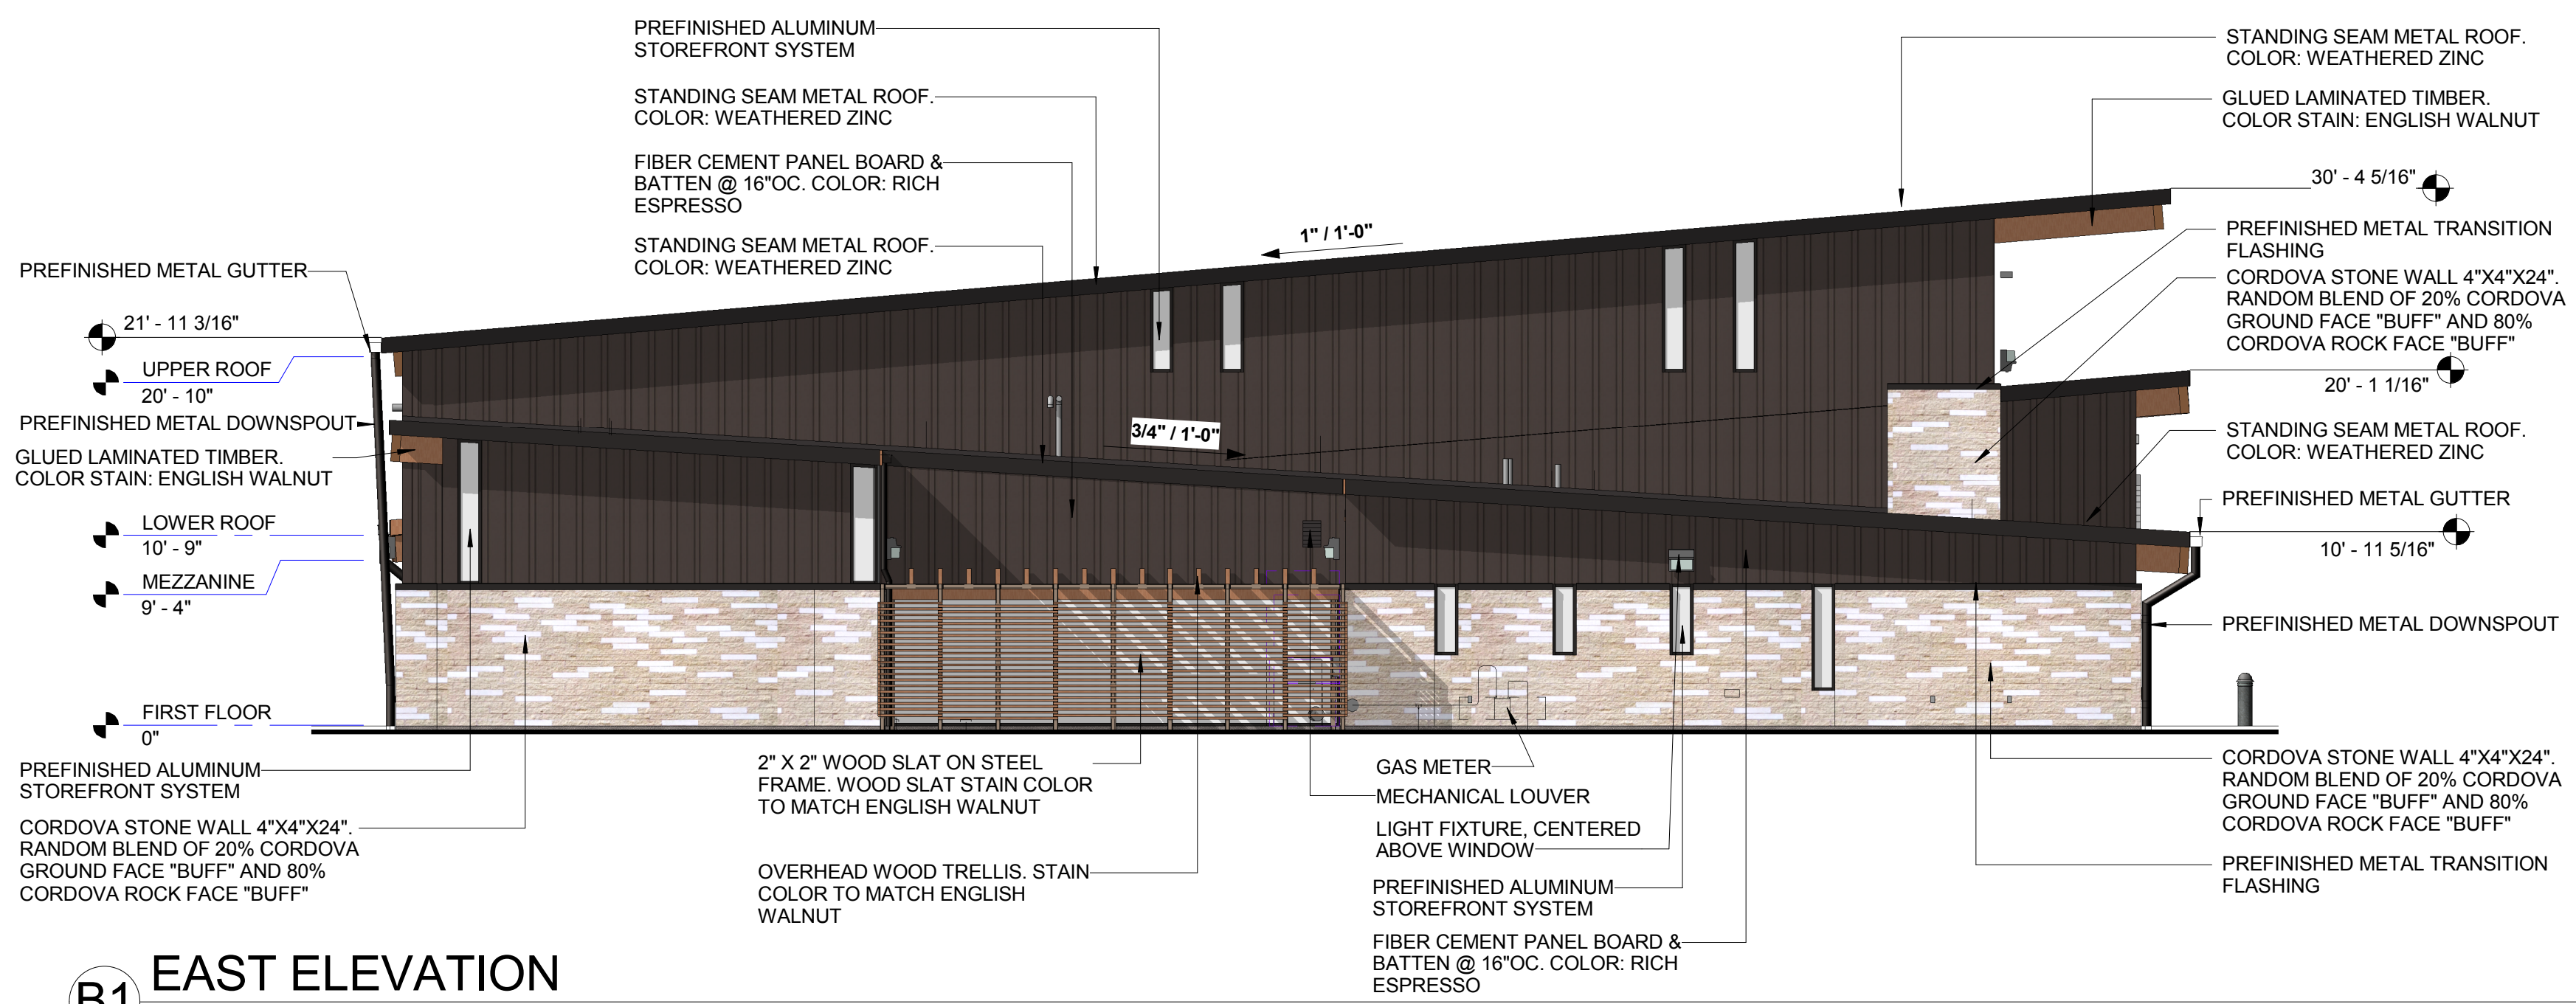


B1 EAST ELEVATION
Scale: 1/8" = 1'-0"

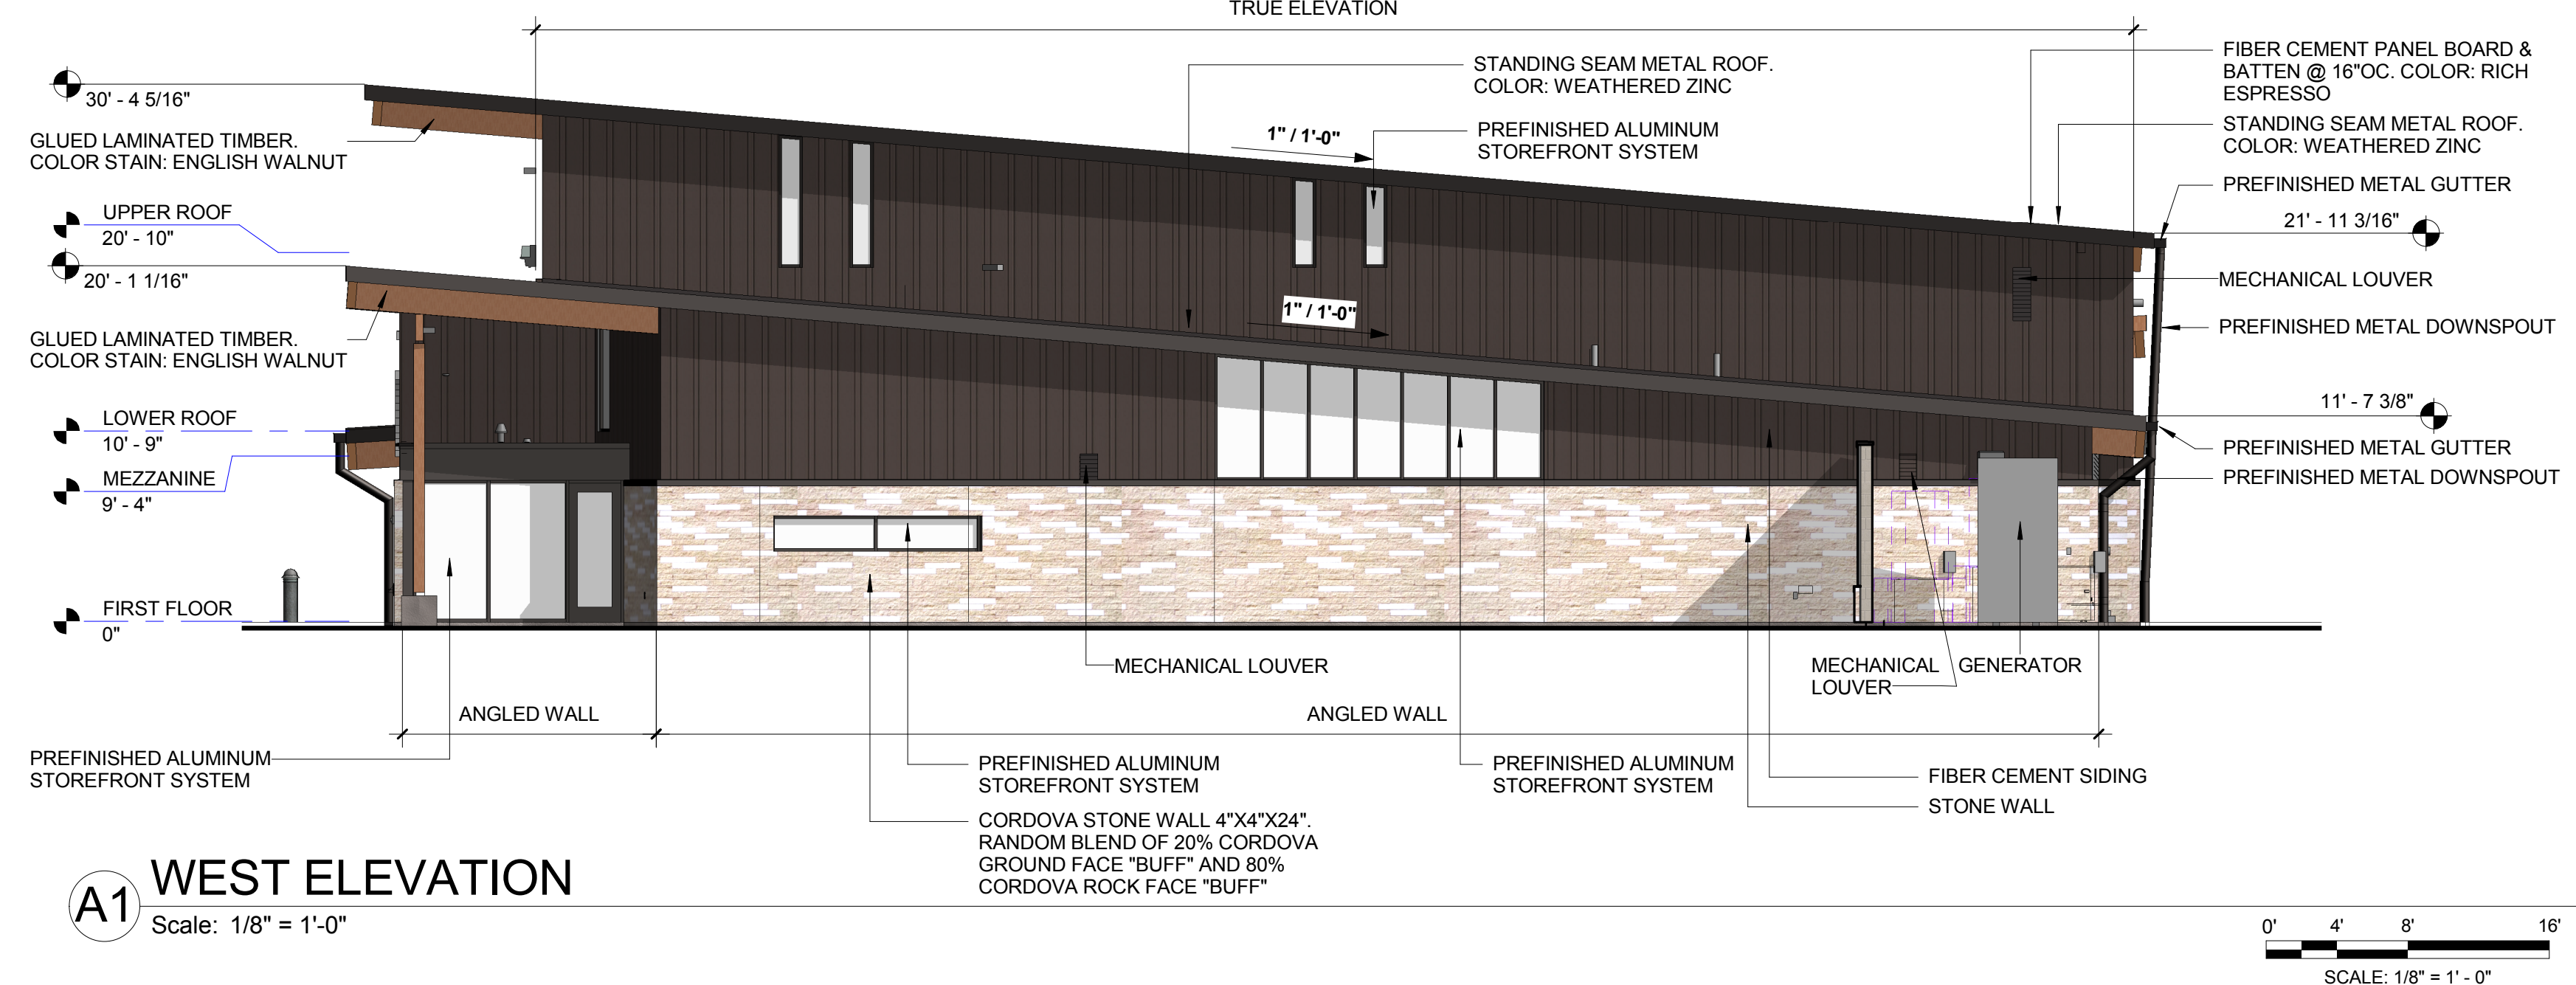


A1 WEST ELEVATION
Scale: 1/8" = 1'-0"



C4 TRASH ENCLOSURE - WEST ELEVATION / EAST ELEVATION
Scale: 3/8" = 1'-0"

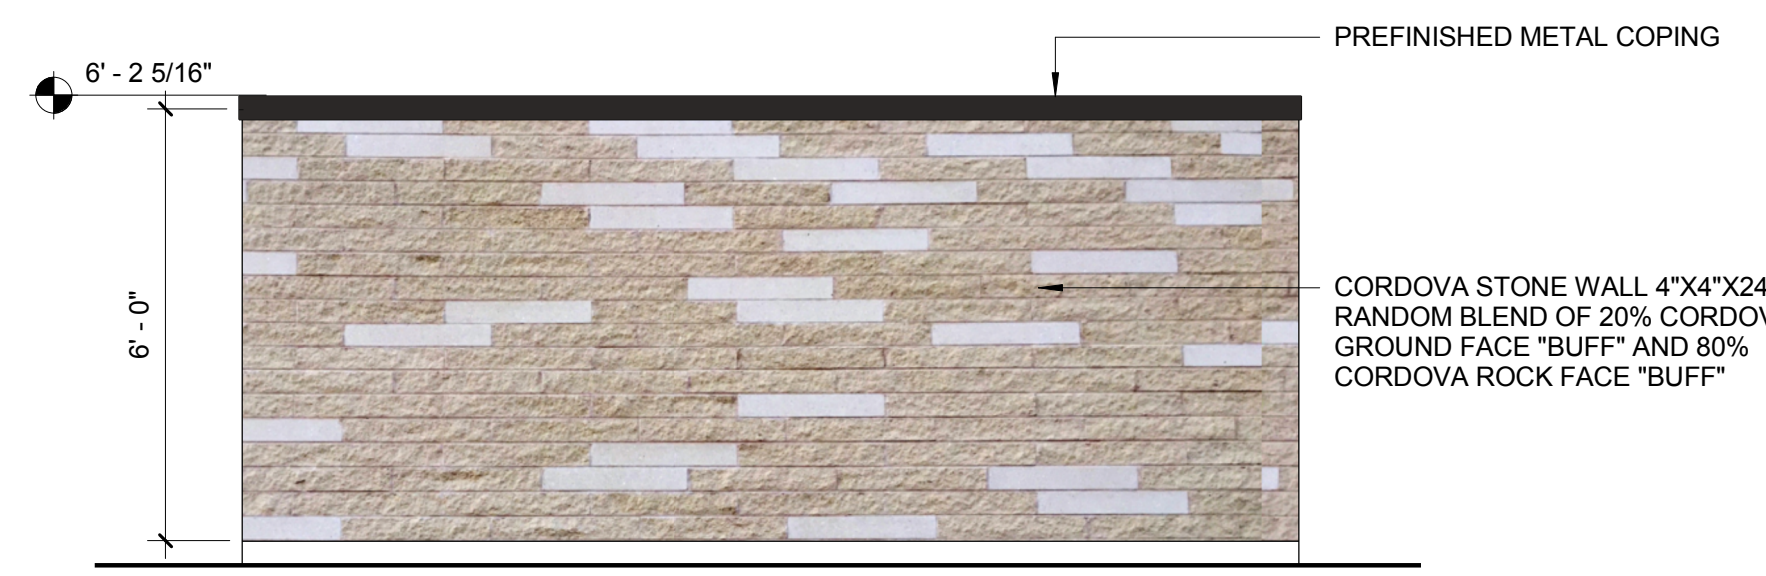

B4 TRASH ENCLOSURE - SOUTH ELEVATION
Scale: 3/8" = 1'-0"

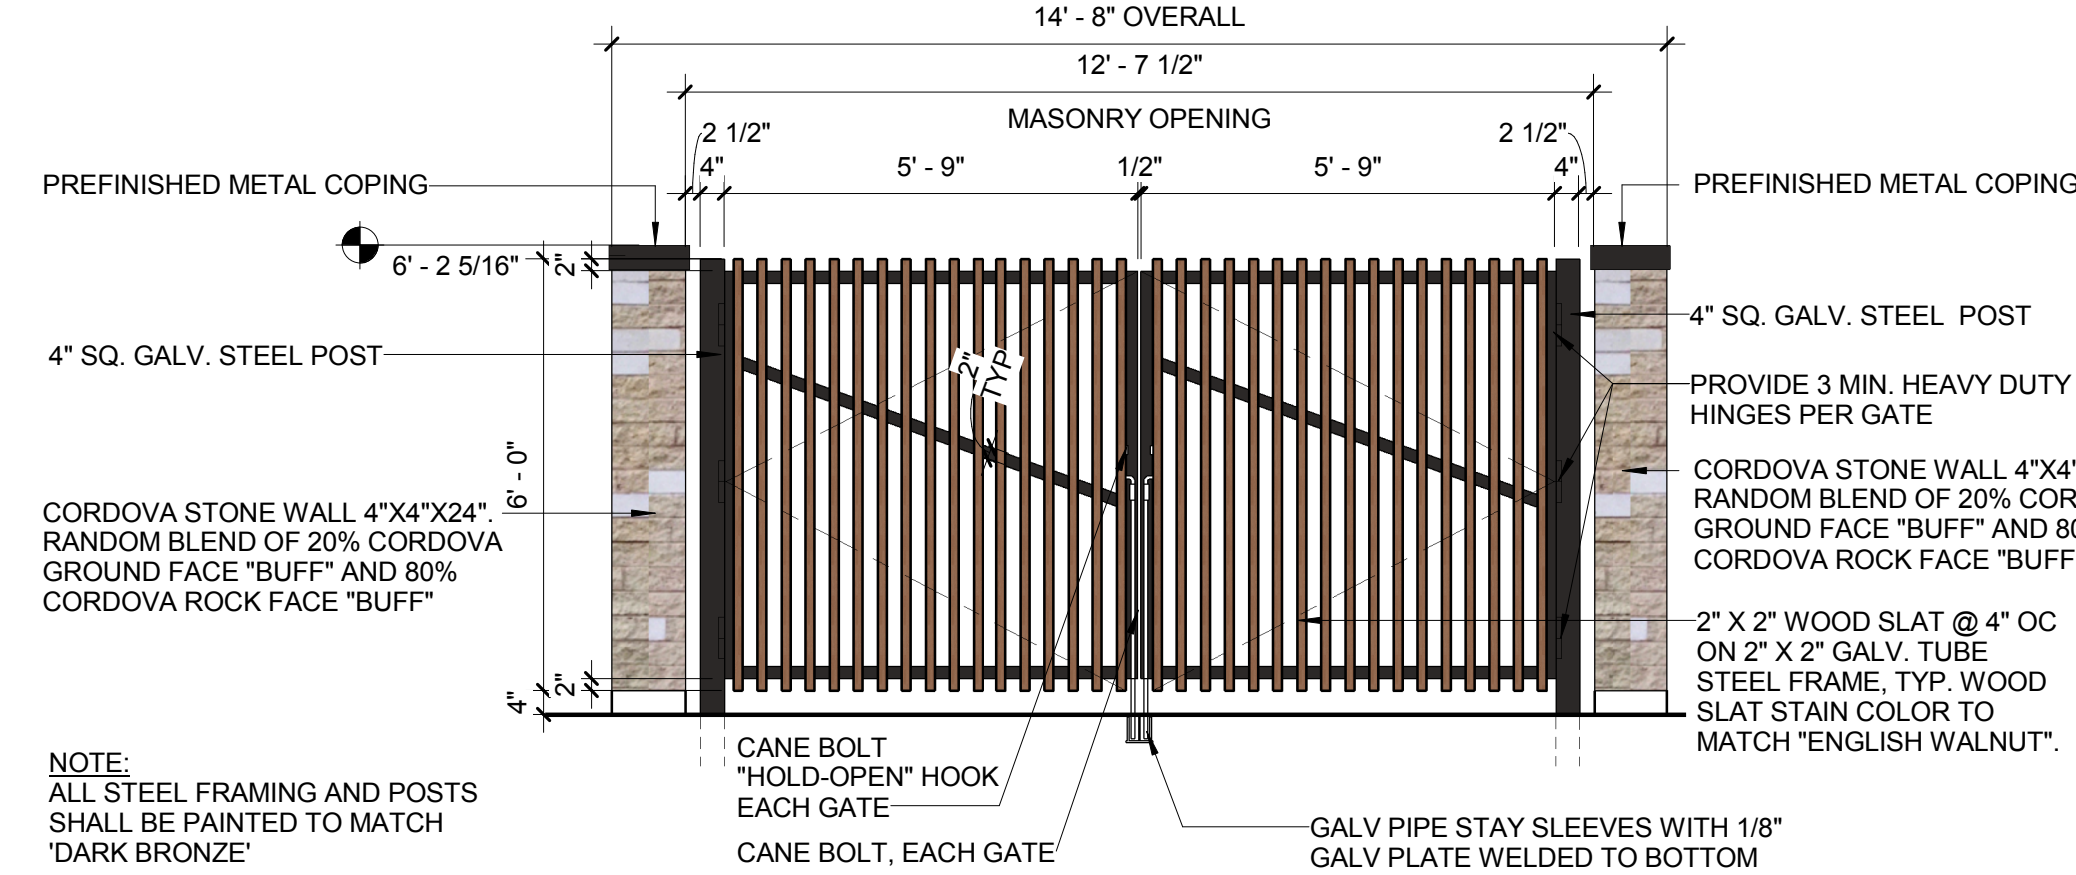

A4 TRASH ENCLOSURE - NORTH ELEVATION
Scale: 3/8" = 1'-0"

NOTE:
ALL STEEL FRAMING AND POSTS SHALL BE PAINTED TO MATCH 'DARK BRONZE'