

FIRE PLAN: HILLS BANQUET HALL



PLANS PREPARED FOR:
 HILLS BANQUET HALL
 FIDEL VALERIO
 649 HILL AVENUE
 AURORA, IL 60505
 PHONE: (630) 649-3281

CIVIL ENGINEER:
 TEBRUGGE ENGINEERING
 P. O. BOX 38, 146 HUNTSMAN DR.
 PLANO, IL 60545
 (630) 552.4390
 (630) 552.4392
 TEBRUGGEENGINEERING@COMCAST.NET
 WWW.TEBRUGGEENGINEERING.COM


LEGEND

---	PROPERTY BOUNDARY	---	EXISTING CONTOUR LINE
---	EXISTING STORM SEWER	---	EXISTING SANITARY SEWER LINE
---	EXISTING WATERMAIN	---	EXISTING UNDERGROUND ELECTRIC
---	EXISTING OVERHEAD ELECTRIC	---	EXISTING GAS SERVICE
---	EXISTING TELEPHONE	---	EXISTING TELEPHONE
---	PROPOSED CONTOUR LINE	---	PROPOSED WATERMAIN
---	PROPOSED STORM SEWER	---	PROPOSED SANITARY SEWER LINE
---	EXISTING FENCELINE	---	EXISTING FENCELINE
---	PROPOSED SALT FENCE	---	EXISTING SPOT SHOT
---	EXISTING SPOT SHOT	---	PROPOSED SPOT GRADE
---	EXIST	---	PROP
---	WATER: B-BOX	---	HYDRANT VALVE
---	VALVE VAULT	---	INLET-CURB
---	INLET OR MANHOLE	---	FLARED END SECTION
---	CLEANOUT	---	MANHOLE
---	R.O.W. MONUMENT	---	UTILITY POLE
---	PROPERTY PIN	---	GUY WIRE LOC.
---	P.I.C. NAIL	---	UTL. CABINET
---	CHISELED MARK	---	UTL. PEDISTAL
---	BENCHMARK	---	LIGHT POLE
---	HUB & TACK	---	TRAFFIC SIGNAL
---	SOIL BORING	---	ELECTRIC VAULT
---	OVERLAND RELIEF	---	GAS VALVE
---	FLOW DIRECTION	---	

PROJECT LOCATION

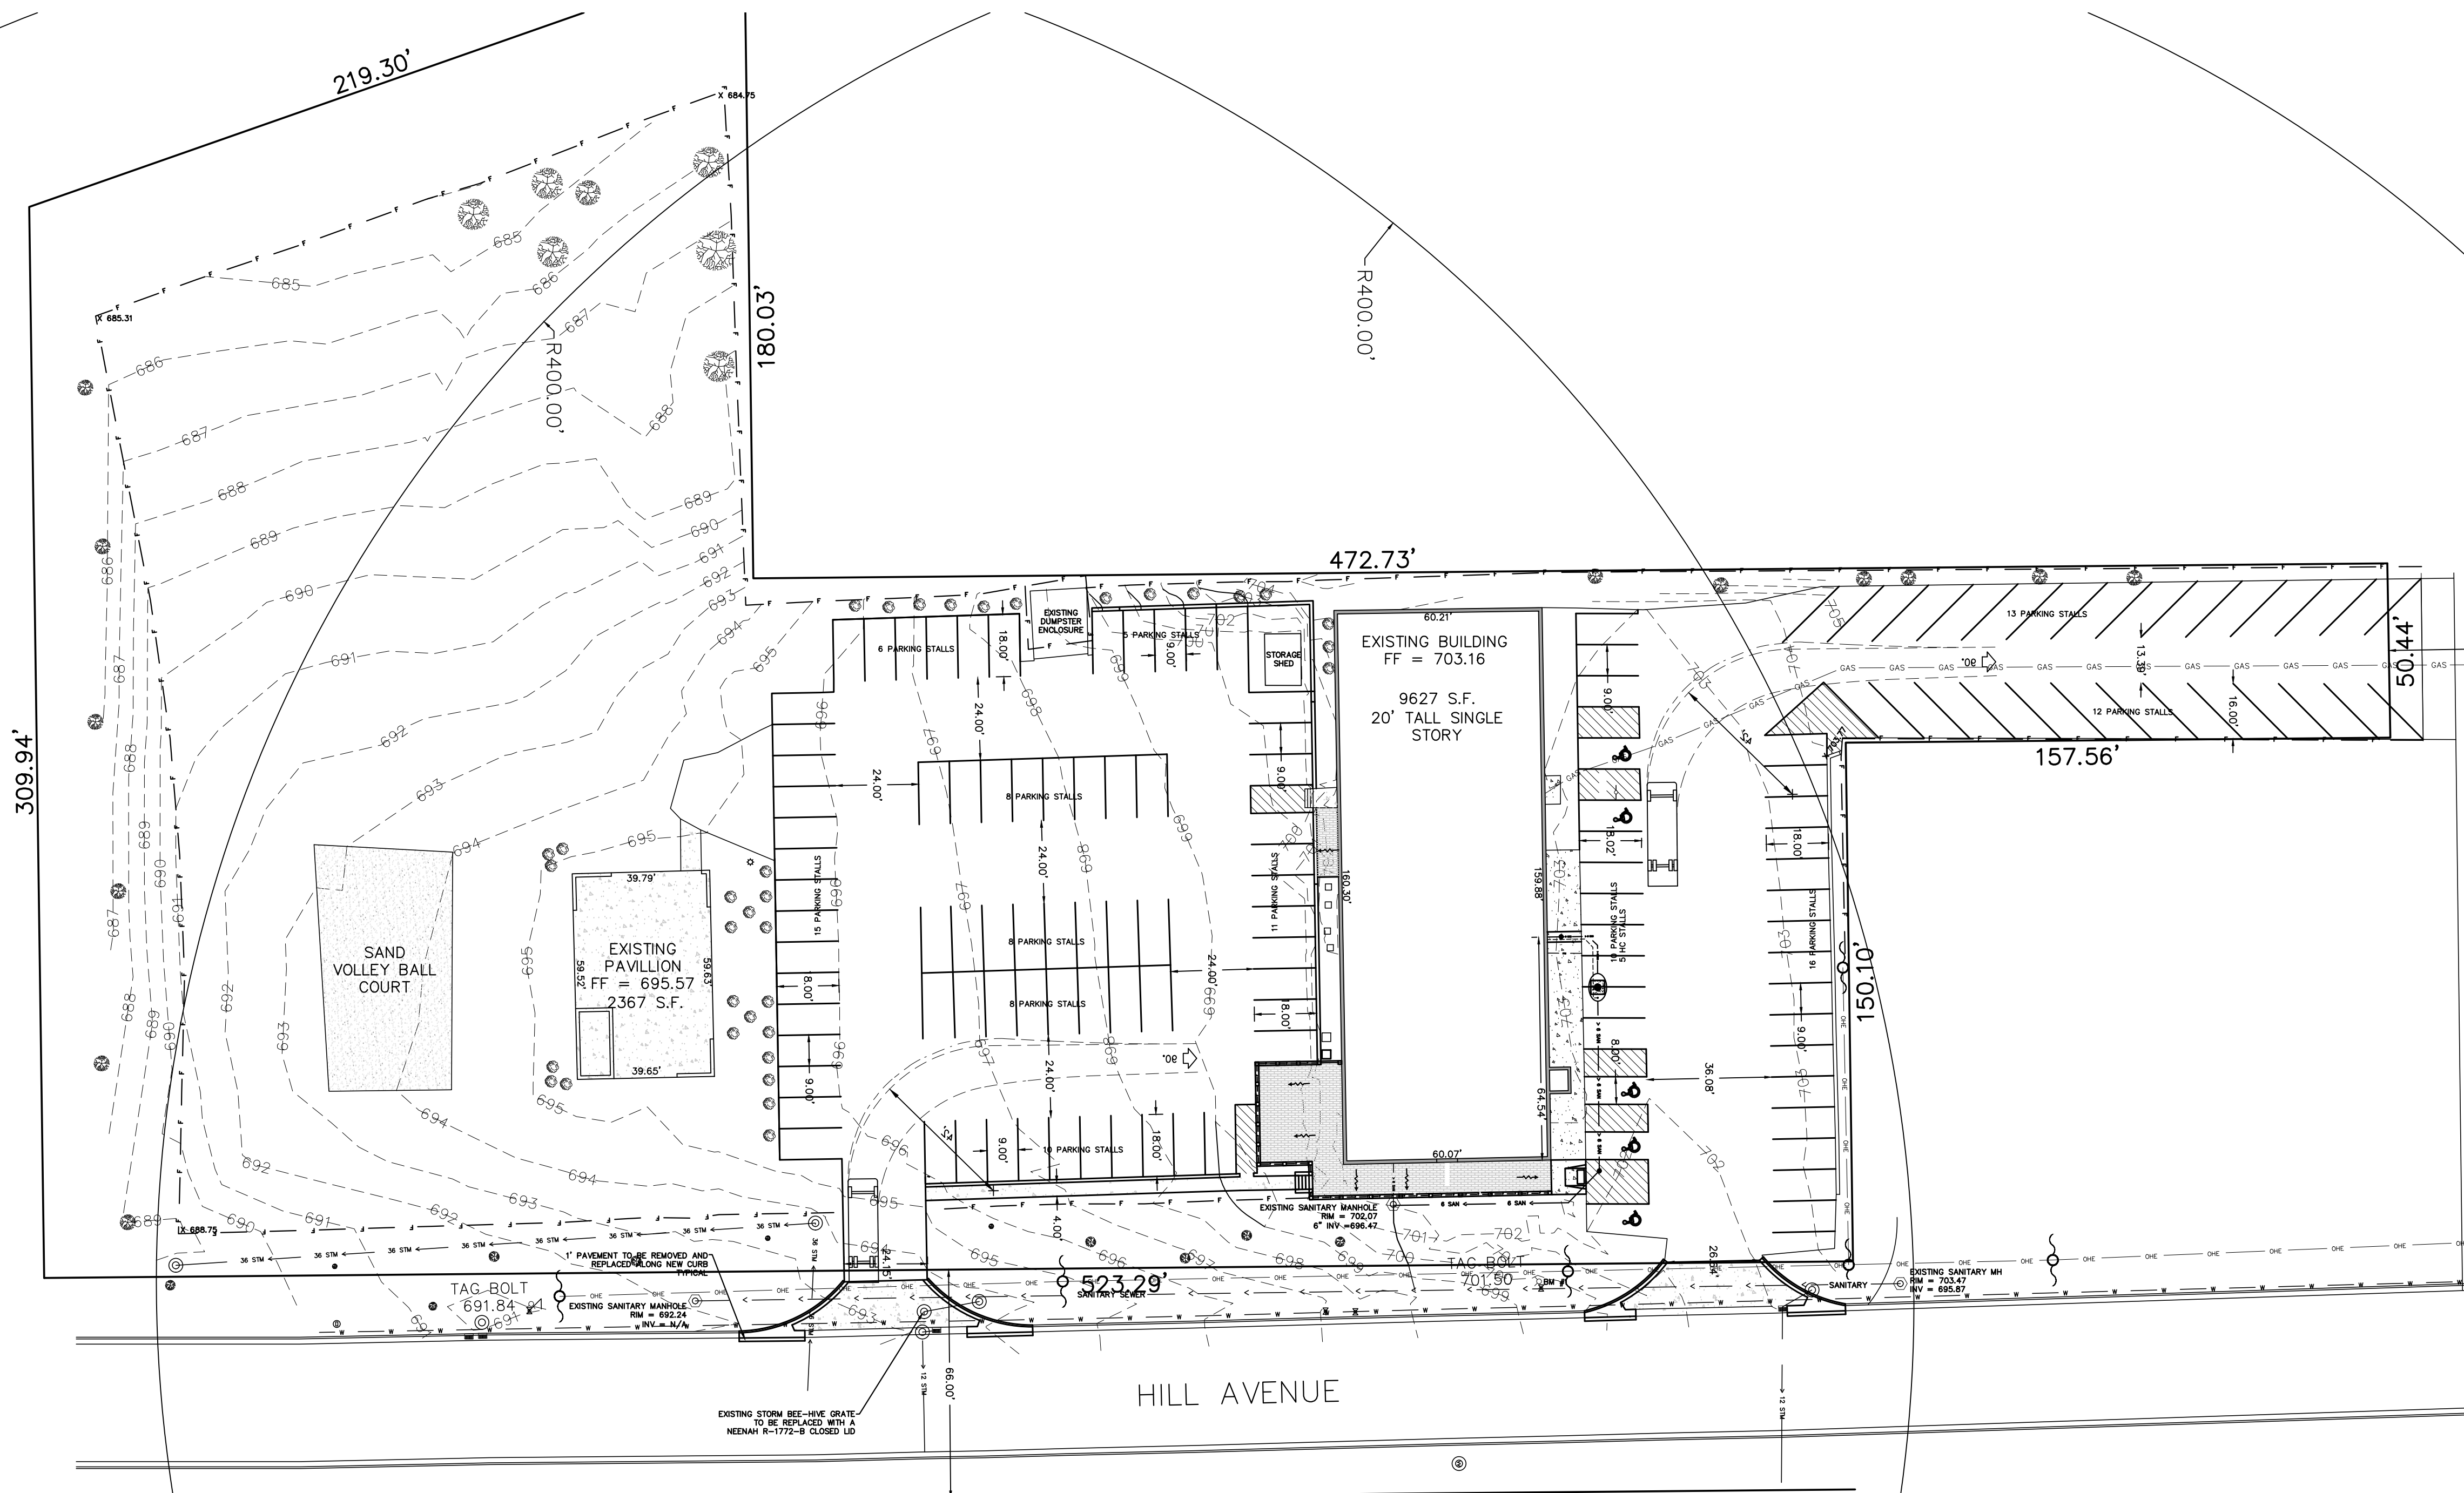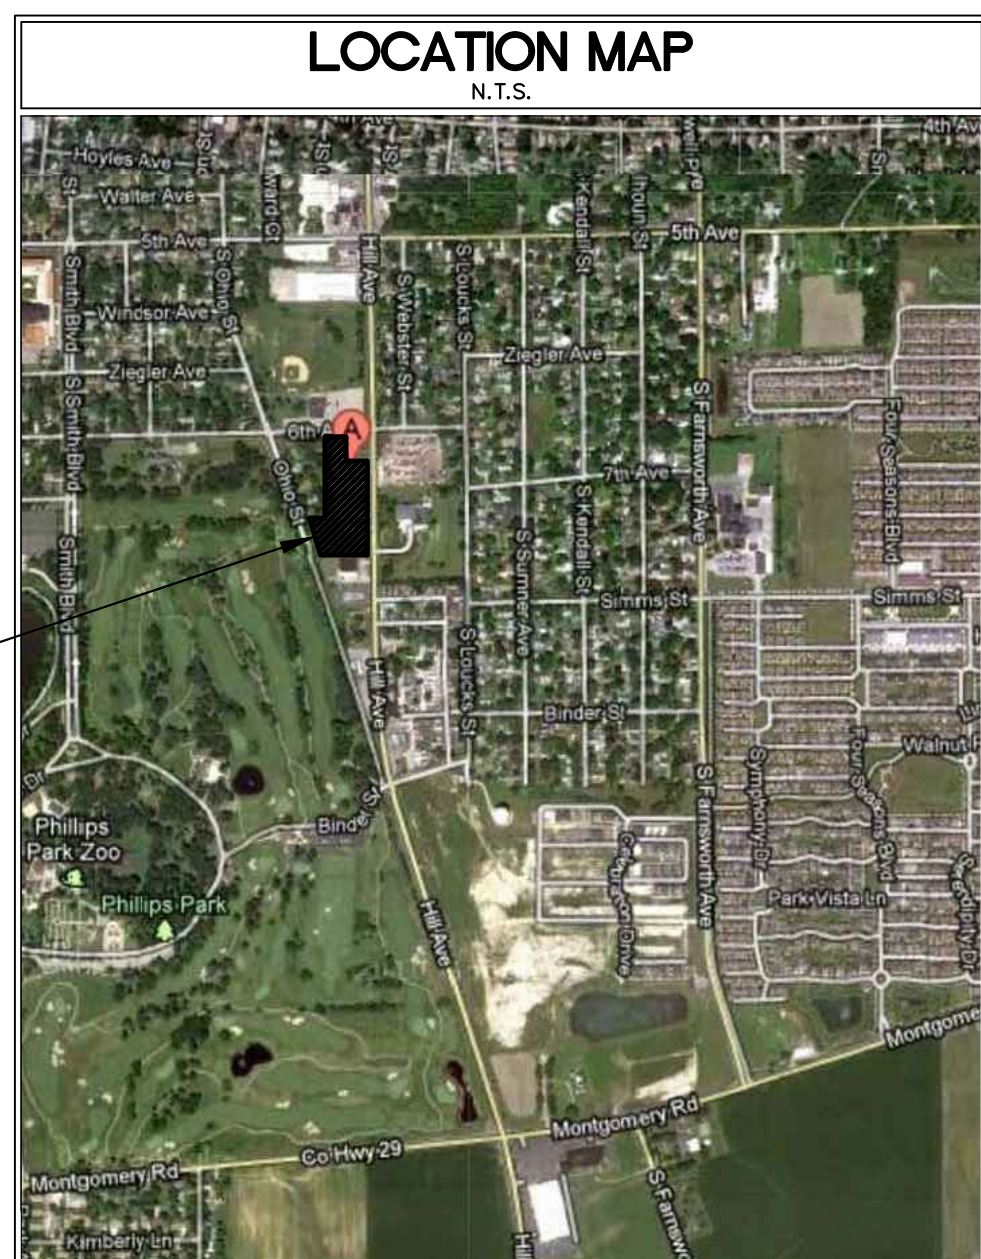

Description	Value	Unit
a) Building Height	20.00	feet
b) Building Square Footage (typical)	9,627	square feet
c) Building fire suppression information including any proposed use of sprinkler systems, fire alarm systems, whether fire extinguishers are needed:		
There is no existing or proposed fire suppression sprinkler system for the building. Fire extinguishers will be installed where applicable.		
d) General description of business to be conducted within each building including: will there be rack storage in the building, will there be storage of combustible materials over twelve feet in height, clearance of sprinkler heads and stored materials (18 inch minimum):		
West portion of the building will be used for a banquet hall. Future east portion will be used for a restaurant. There will be no combustible materials or rack storage units in the building.		

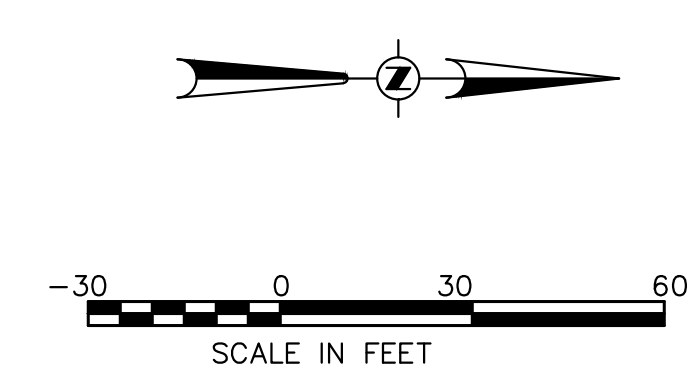

TEBRUGGE ENGINEERING
 P.O. BOX 38, PLANO, IL 60545
 PHONE: (630) 552-4390 FAX: (630) 552-4392

NO.	DATE	NOTES
1	8.1.12	FOX METRO REVIEW COMMENTS 7.30.12
2	6.17.15	CITY OF AURORA REVIEW COMMENTS 6.10.15

PREPARED FOR:
HILLS BANQUET HALL
 649 HILL AVENUE AURORA, IL 60505

HILLS BANQUET HALL GENERAL SITE IMPROVEMENTS
FIRE PLAN HILLS BAR & GRILL

PROJECT NO. **12 284 01** SHEET NO. **1**
 SCALE: **1" = 30'**
 DATE: **8.26.15** OF 1 SHEETS