


ELEVATIONS

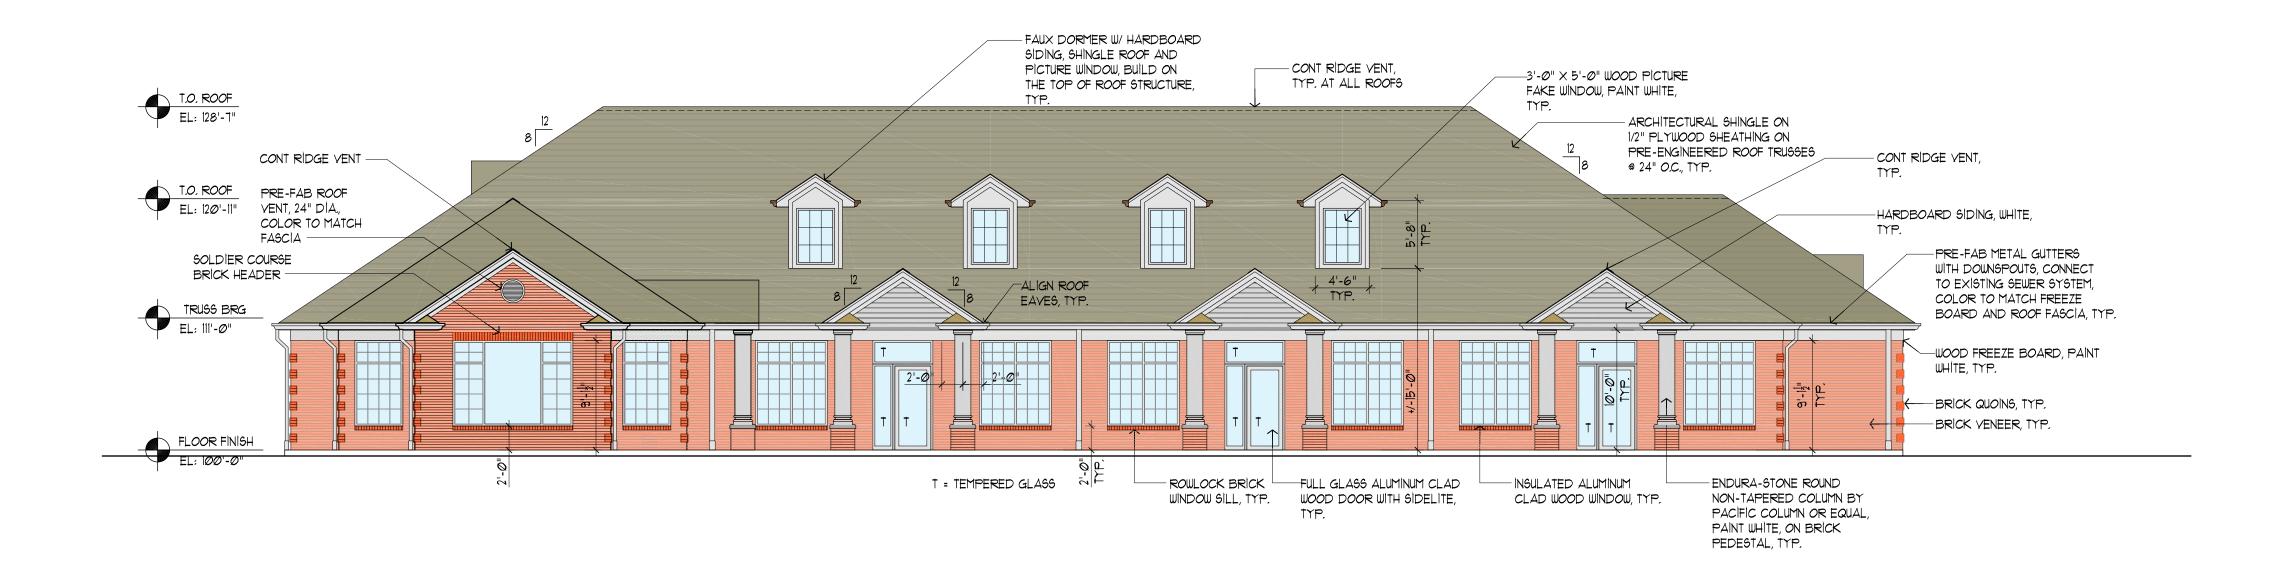

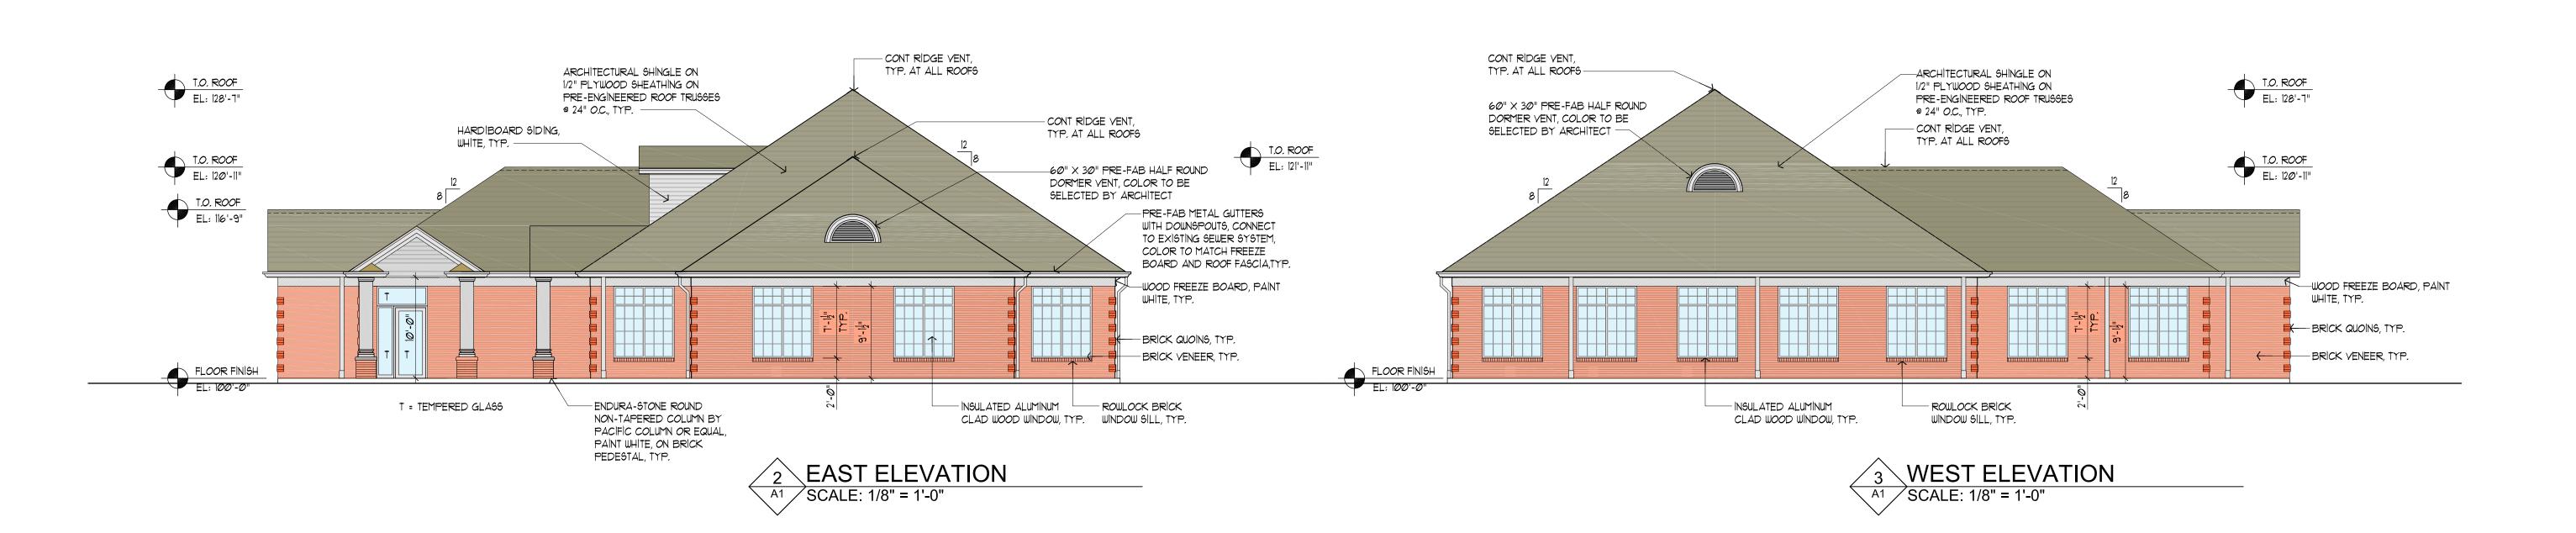

1 SOUTH ELEVATION
A1 SCALE: 1/8" = 1'-0"

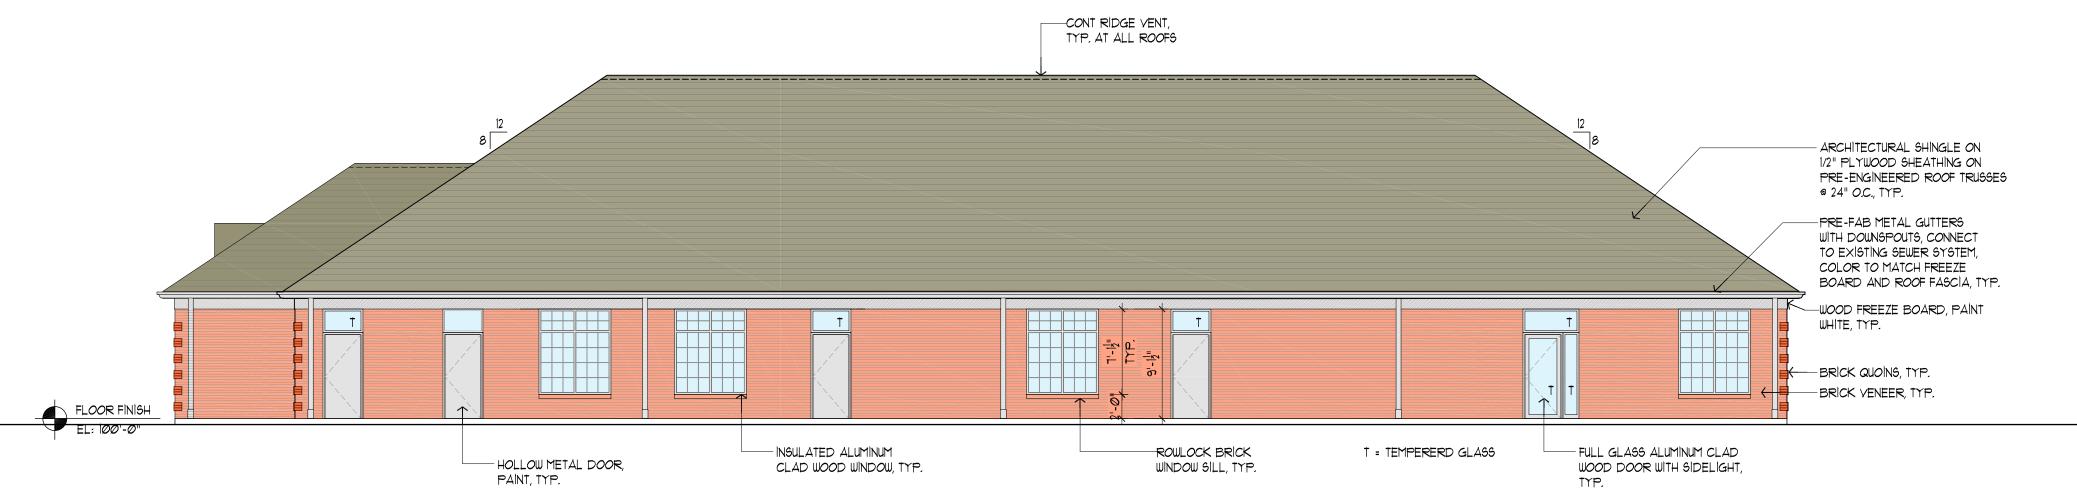

ELEVATION DATA TABLE: ELEVATIONS			
DESCRIPTION	VALUE	UNIT	
a) BUILDING HEIGHT	28'-7"	FEET	
b) GRADE ELEVATION	100'-0"	FEET	
c) BUILDING SQUARE FOOTAGE BY FLOOR	7580	SQUARE FEET	
d) BUILDING SQUARE FOOTAGE BY FLOOR	7580	SQUARE FEET	

ARCHITECTS
SITE PLANNING ARCHITECT:
RANGWALA A
ARCHITECTURE

Z PR N G

S

DR 1309 MACOM SM

Revisions 1. 08-11-15


PROPOSED:

Sheet Title: Exterior Elevations

Drawn By:

Sheet Number

Date: 06-06-15 Project Number:

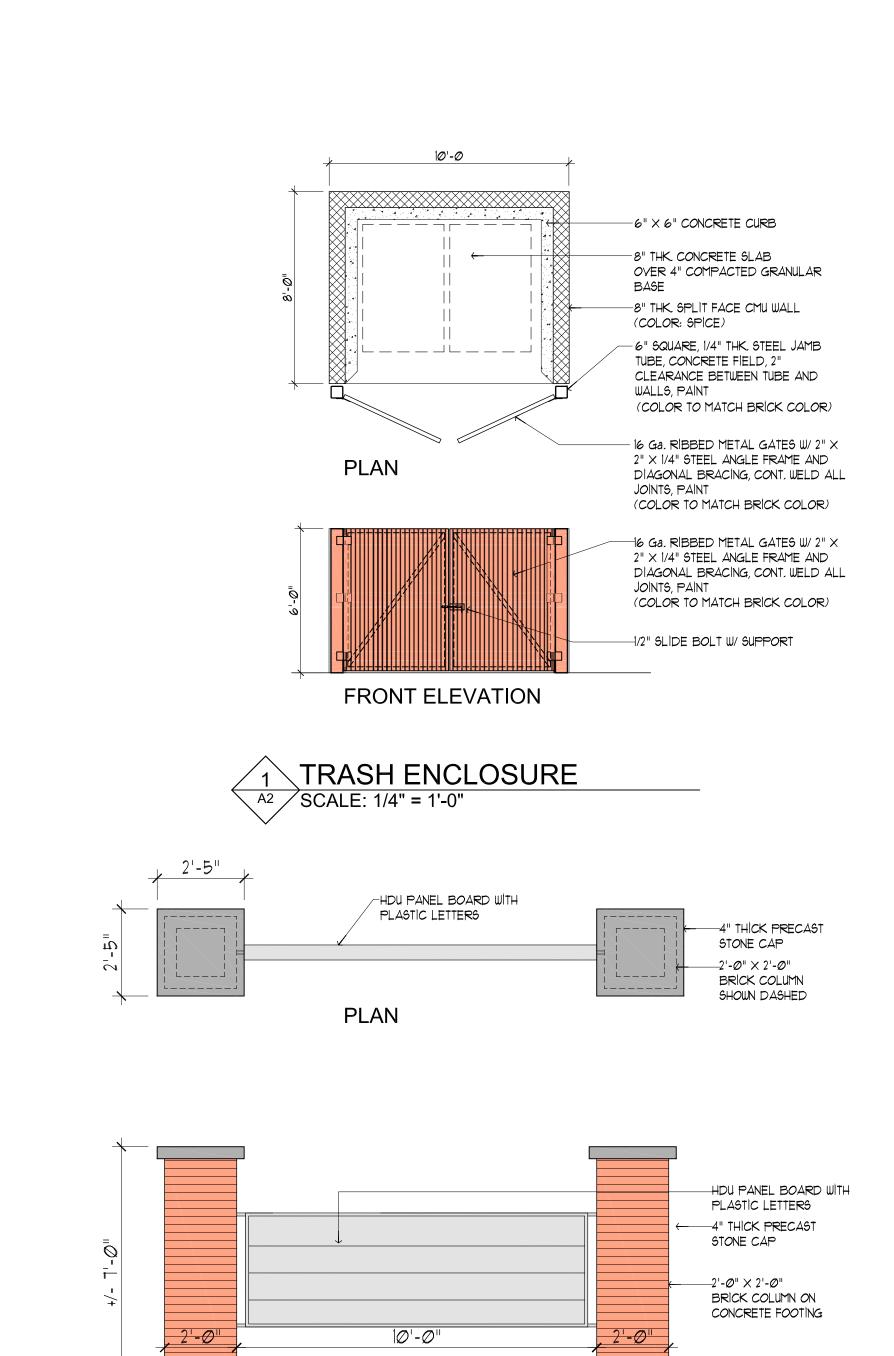

FRONT ELEVATION

2 MONUMENT SIGN
A2 SCALE: 3/8" = 1'-0"



24" × 24" CONCRETE

Description i) Length of street frontage - on which Sign is Located ii) Width of Sign Face iii) Height of Sign Face vi) Square Footage of Sign Face v) Height of Sign (overall) vi) Type of Sign	∨alue 15 <i>0</i> 4 10 40 7	Unit Feet Feet Feet Square Feet Feet
vi) Type of Sign Base vii) Is there a Digital Display If Yes then, Location of Digital Display on the sign Height of Digital Display Width of Digital Display	YE5 4 10	Feet Feet
Square Footage of Digital Display Percent of Digital Display Sign Coverage	40 100	Square Feet Percent

Sheet Number

EC

Sheet Title: Trash Enclosure Monument Sign

Drawn By:

Date: 06-06-15 Project Number:

WELLNE

PSM

PROPOSED:

Revisions 1. 08-11-15

PETITIONER:

MANTAGE POINT

T.708

www.VantagePoint.Engineering

T.708

WWW.VantagePoint.Engineering

T.708

ARCHITECT:
RANGWALA A
ARCHITECTURE

CENTE SS

1309 MACOM DR.