


# 1043594 - AURORA, IL - EQUIPMENT PLAN

2626 OGDEN AVE  
1043594 AURORA, IL

SCALE: 1/4"=1'-0"

TDG #18-241

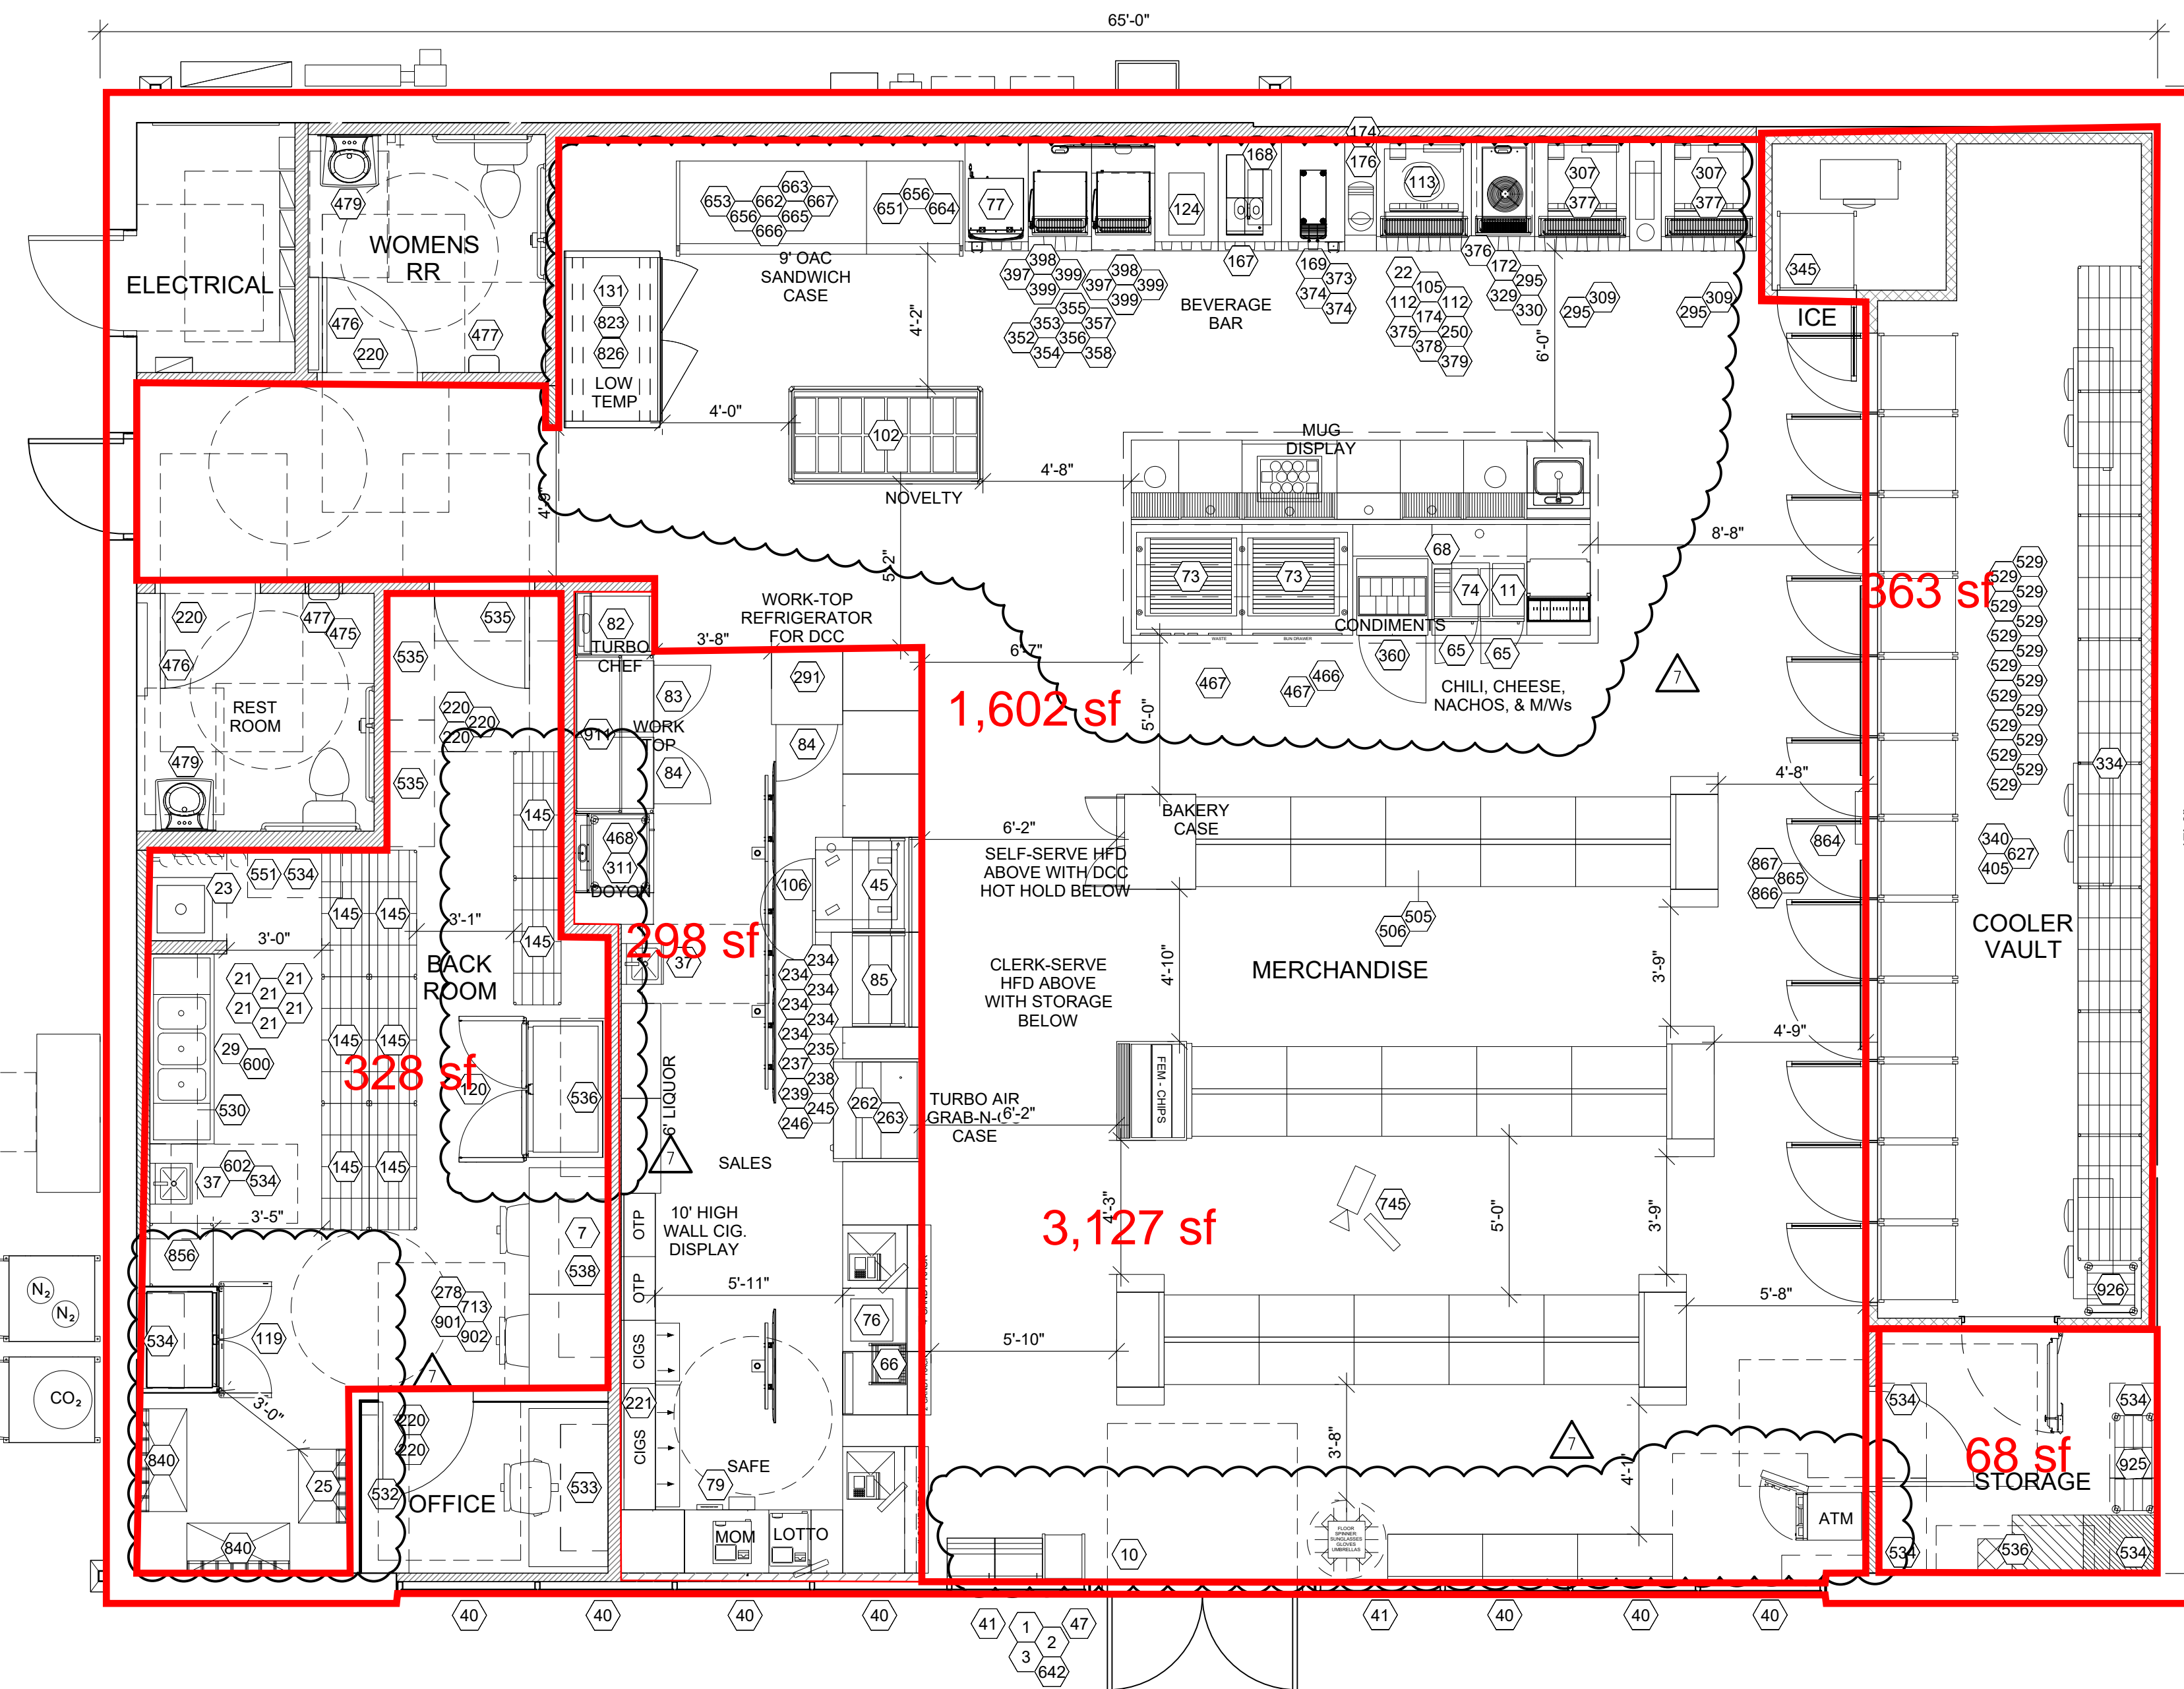


Total Building: 3,127 sqft  
Merchandise (Retail/Public Area): 1,602 sqft  
Cooler Vault (Cooler): 363 sqft  
Storage + Backroom (Dry Storage) = 396 sqft  
Sales (Sale Counter): 298 sqft

| Rev. # | Date     | Description                     |
|--------|----------|---------------------------------|
| 1      | 09/13/18 | ISSUED FOR PERMIT (100% REVIEW) |
| 2      | 10/10/18 | ISSUED PER CITY COMMENTS        |
| 3      | 10/24/18 | ISSUED PER CITY COMMENTS        |
| 4      | 11/07/18 | ISSUED PER CITY COMMENTS        |
| 5      | 11/27/18 | ISSUED PER CLIENT COMMENTS      |
| 6      | 12/07/18 | ISSUED PER FMWRD COMMENTS       |
| 7      | 02/08/19 | ISSUED PER FMWRD COMMENTS       |
| 8      | 03/18/19 | ISSUED FOR PERMIT REVISION      |

PROTO 04-30-2018


7-ELEVEN, INC.  
3200 HACKBERRY ROAD, IRVING, TEXAS 75063  
7-ELEVEN #38509  
2626 OGDEN AVE  
AURORA, IL 60504  
EQUIPMENT FLOOR PLAN

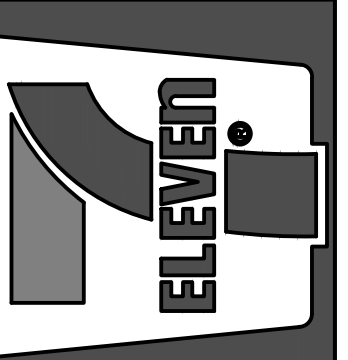

**ILEKIS**  
CONSULTANTS & PLANNERS  
ILEKIS ASSOCIATES  
223 W. JACKSON BLVD.  
CHICAGO, IL 60606  
www.ilekis.com  
312-419-0009

Job#: 1814-04  
Scale: AS NOTED  
Date: 09/13/18  
Drawn By: AU  
Checked By: YG

Documents prepared by the Ilekis Associates are to be used only for the specific project and specific use for which they are intended. Any use for other than the intended use by owner or any other party, without the expressed, written consent of the Ilekis Associates is done at the user's risk. Ilekis Associates, its officers, employees, agents, and other user will hold the Ilekis Associates harmless from all claims and losses.

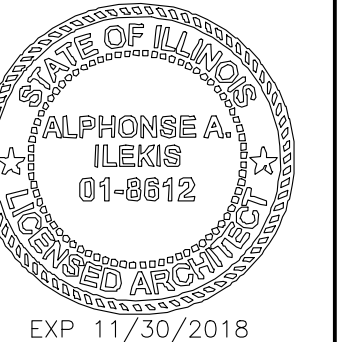

SHEET:  
**EF1.0**  
TENANT INFILL