


FIRE ACCESS PLAN FOR LOT 11 OF ORCHARD ROAD BUSINESS PARK SUBDIVISION

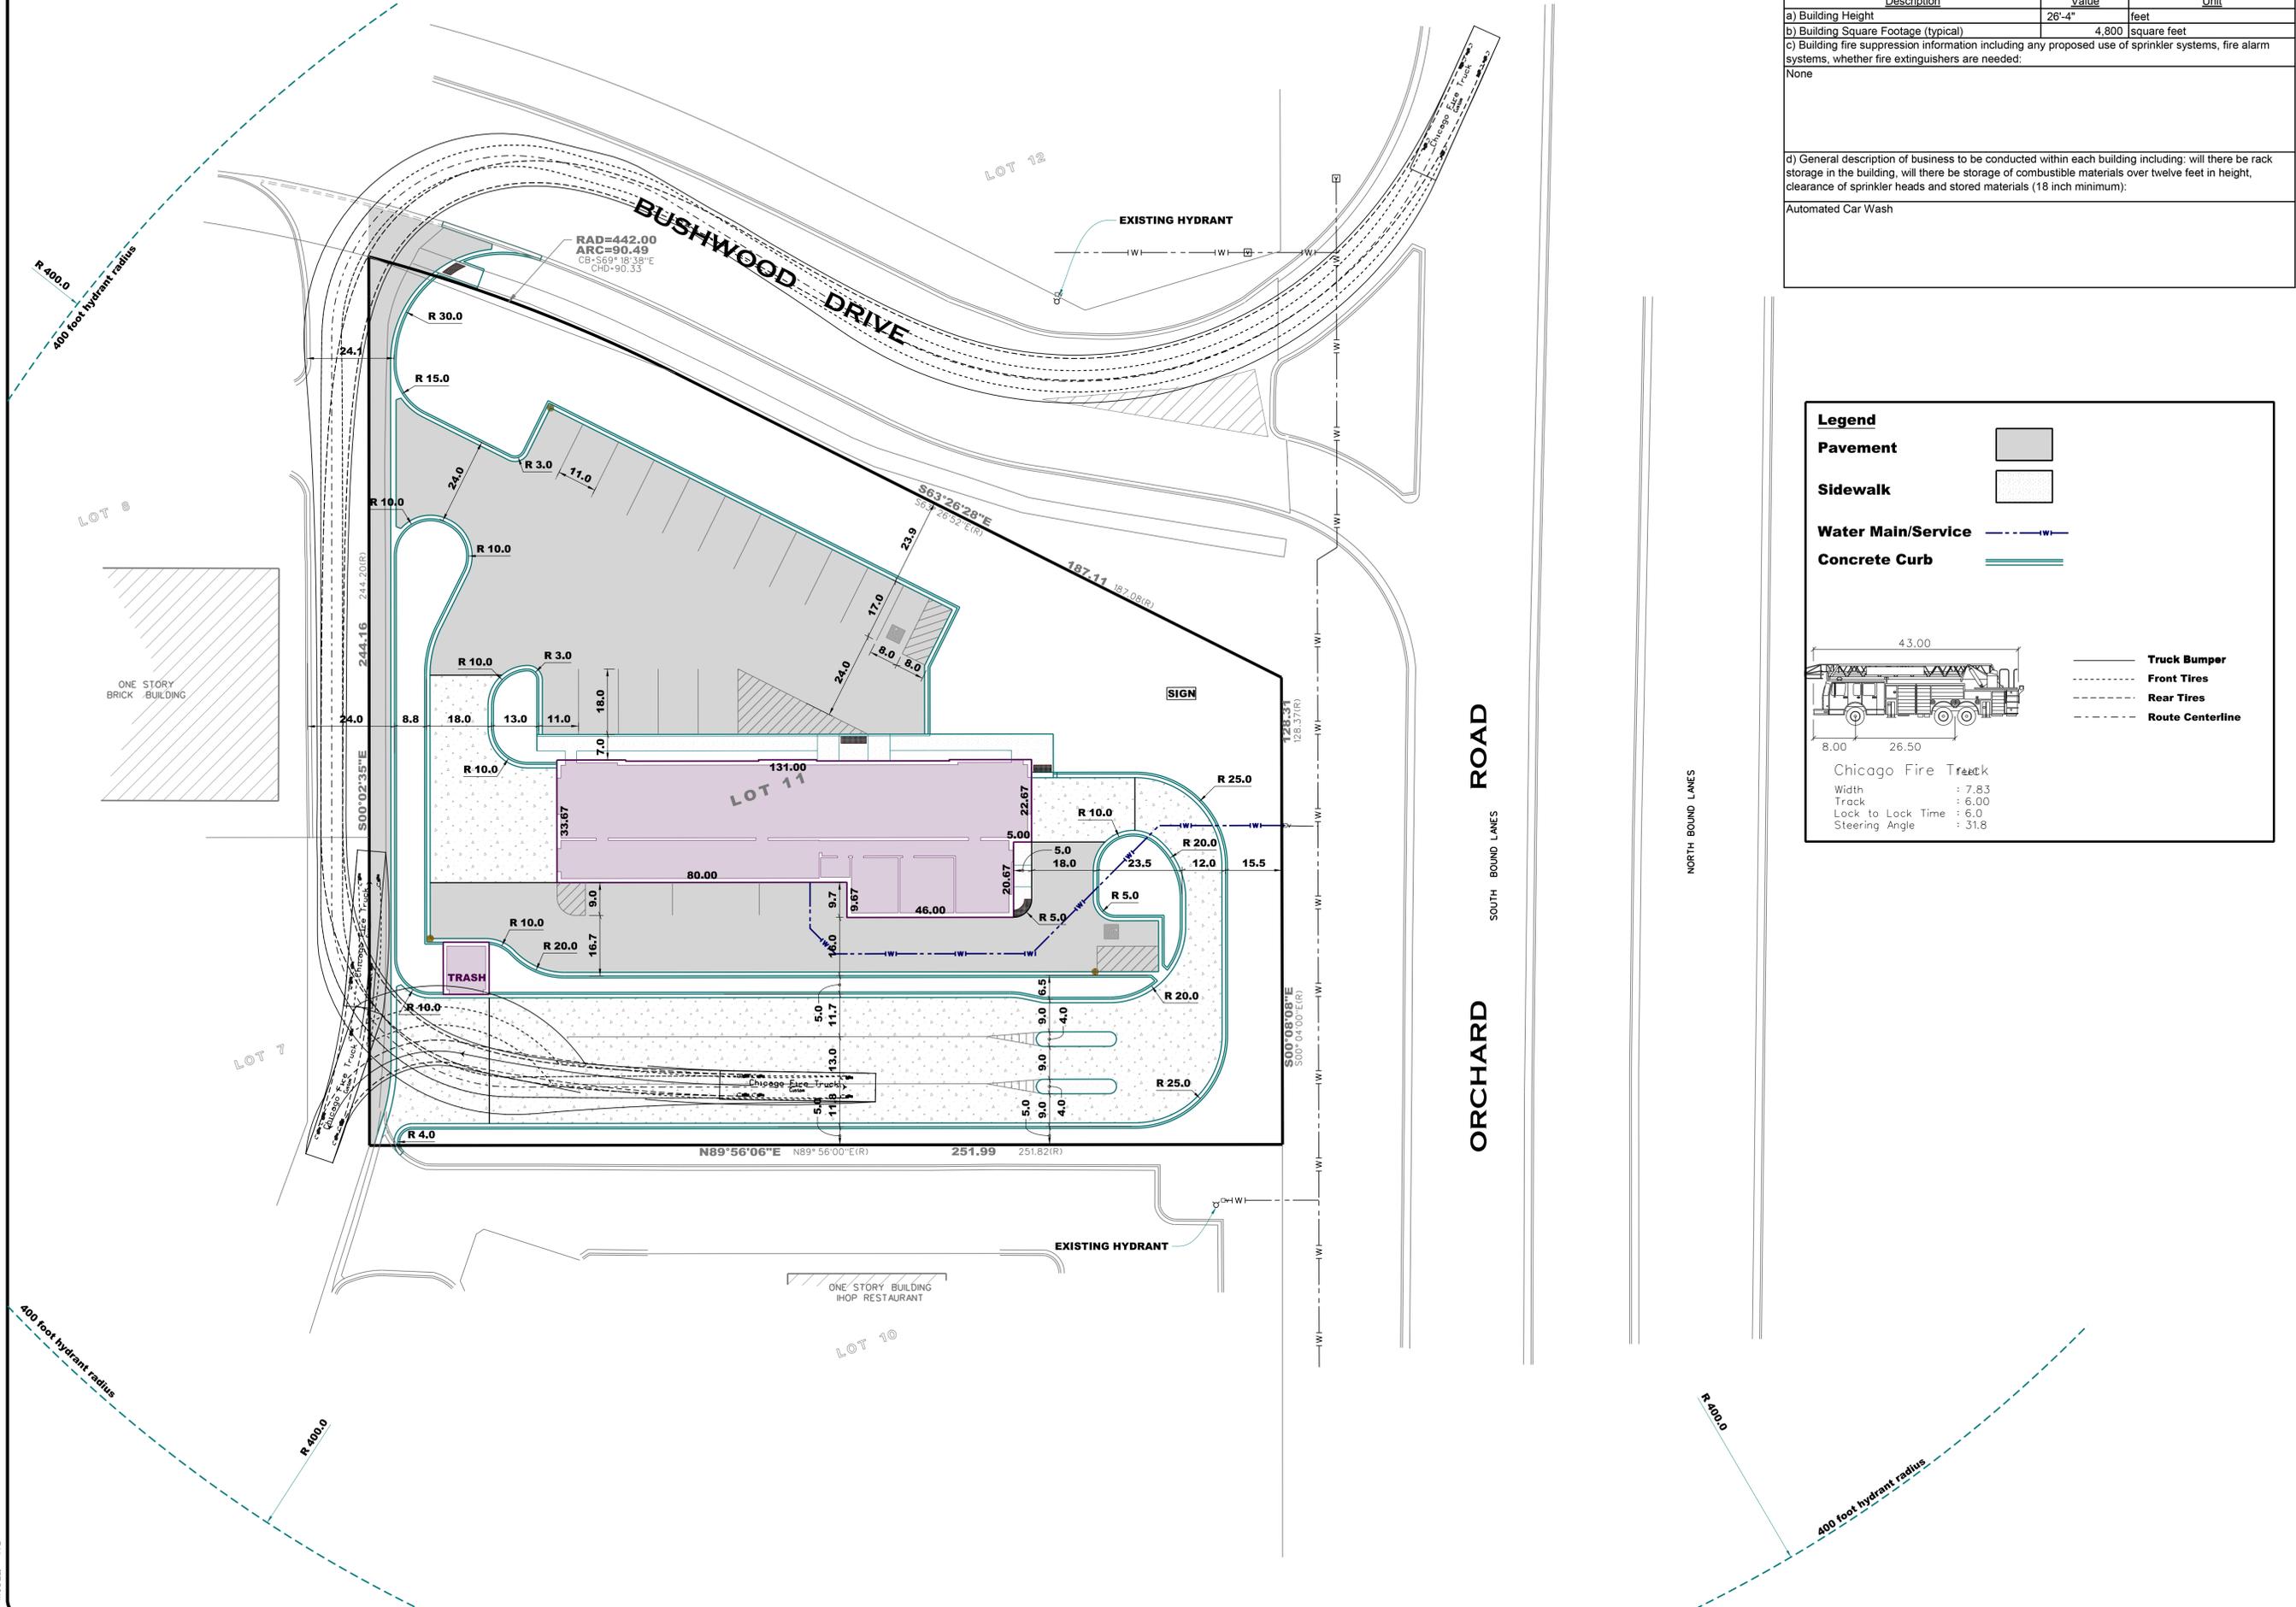

Fire Access Plan Data Table		
Description	Value	Unit
a) Building Height	26'-4"	feet
b) Building Square Footage (typical)	4,800	square feet
c) Building fire suppression information including any proposed use of sprinkler systems, fire alarm systems, whether fire extinguishers are needed: None		
d) General description of business to be conducted within each building including: will there be rack storage in the building, will there be storage of combustible materials over twelve feet in height, clearance of sprinkler heads and stored materials (18 inch minimum): Automated Car Wash		

Legend

Pavement


Sidewalk

Water Main/Service

Concrete Curb

Chicago Fire Truck
 Width : 7.83
 Track : 6.00
 Lock to Lock Time : 6.0
 Steering Angle : 31.8

Truck Bumper
 Front Tires
 Rear Tires
 Route Centerline

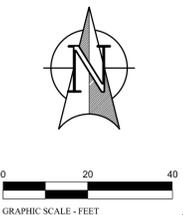

FIRE ACCESS PLAN FOR LOT 11 OF ORCHARD ROAD BUSINESS PARK SUBDIVISION

CAR WASH

2410 BUSHWOOD DRIVE, AURORA, IL 60504

Prepared For:
ARCHAMERICA, INC.
1800 Nations Drive, Suite 201
Gurnee, IL 60031
847-237-5250

WEBSTER, MCGRATH & AHLBERG, LTD.

WMA

LAND SURVEYING - CIVIL ENGINEERING - LANDSCAPE ARCHITECTURE

Over 100 Years of Service to Clients

207 South Main Street, Suite 200, Waukegan, IL 60087
PH: (830)662-7603 FAX: (830)662-1760
DESIGN FIRM LICENSE NO. 184-0003101

REV#	DATE	REVISION DESCRIPTION
1	11-22-2016	Reviewed per Fox Metro WRD review
2	12-06-2016	Submitted to COA for Permit
3	12-22-2016	Reviewed per Planning & Zoning Review

Section-Township-Range
Kane: NE1/4 12-38N-07E

JOB # 43892 SURV: JCV

DRAWN: RLS REVIEW:

SCALE: 1"=20' DATE: 11-16-2016

SHEET NAME

FIRE ACCESS PLAN

X-2

DATE: 11/22/2016
FILE: E:\ACTIVE-PROJECTS\43892_123017_Kane\ENGR\MRA43892-FireEgr.dwg
MOBELL X-2