

ELEVATIONS PACKAGE FOR LOT 1 & LOT 3 OF PACIFICA SQUARE SUBDIVISION

ISSUE FOR PERMIT



① OVERALL SITE SOUTH ELEVATION
1/16"=1'-0"




① OVERALL SITE NORTH ELEVATION
1/16"=1'-0"



① OVERALL SITE WEST ELEVATION
1/16"=1'-0"



① OVERALL SITE EAST ELEVATION
1/16"=1'-0"

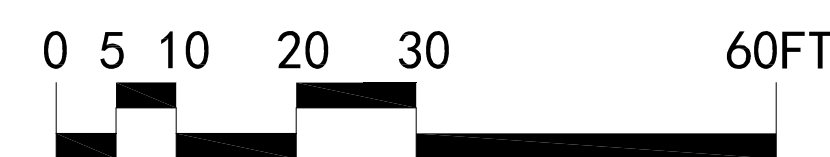

ZSW Architects
1135 N. California Ave. Chicago, IL 60622 T: +1 312 488 9180

COPYRIGHT: ZSW Architects, expressly reserves its Common Law Copyright and other property rights in these plans. These plans shall not be reproduced, changed or copied in any form or manner whatsoever, nor shall they be assigned to any third party, without first obtaining the expressed, written permission and consent of ZSW Architects.

These drawings may have been reproduced at a size different than originally drawn. The Owner & Architect assume no responsibility for use of an incorrect scale.

The Contractor shall verify existing conditions and review the documents in their entirety prior to proceeding with construction and shall notify the Architect immediately of any discrepancies or conflicts.

GENERAL NOTES:


No.	Description	Date

Job No:
Date:


SITE ELEVATIONS
A-200

NOT FOR CONSTRUCTION

BUILDING #1 ELEVATIONS

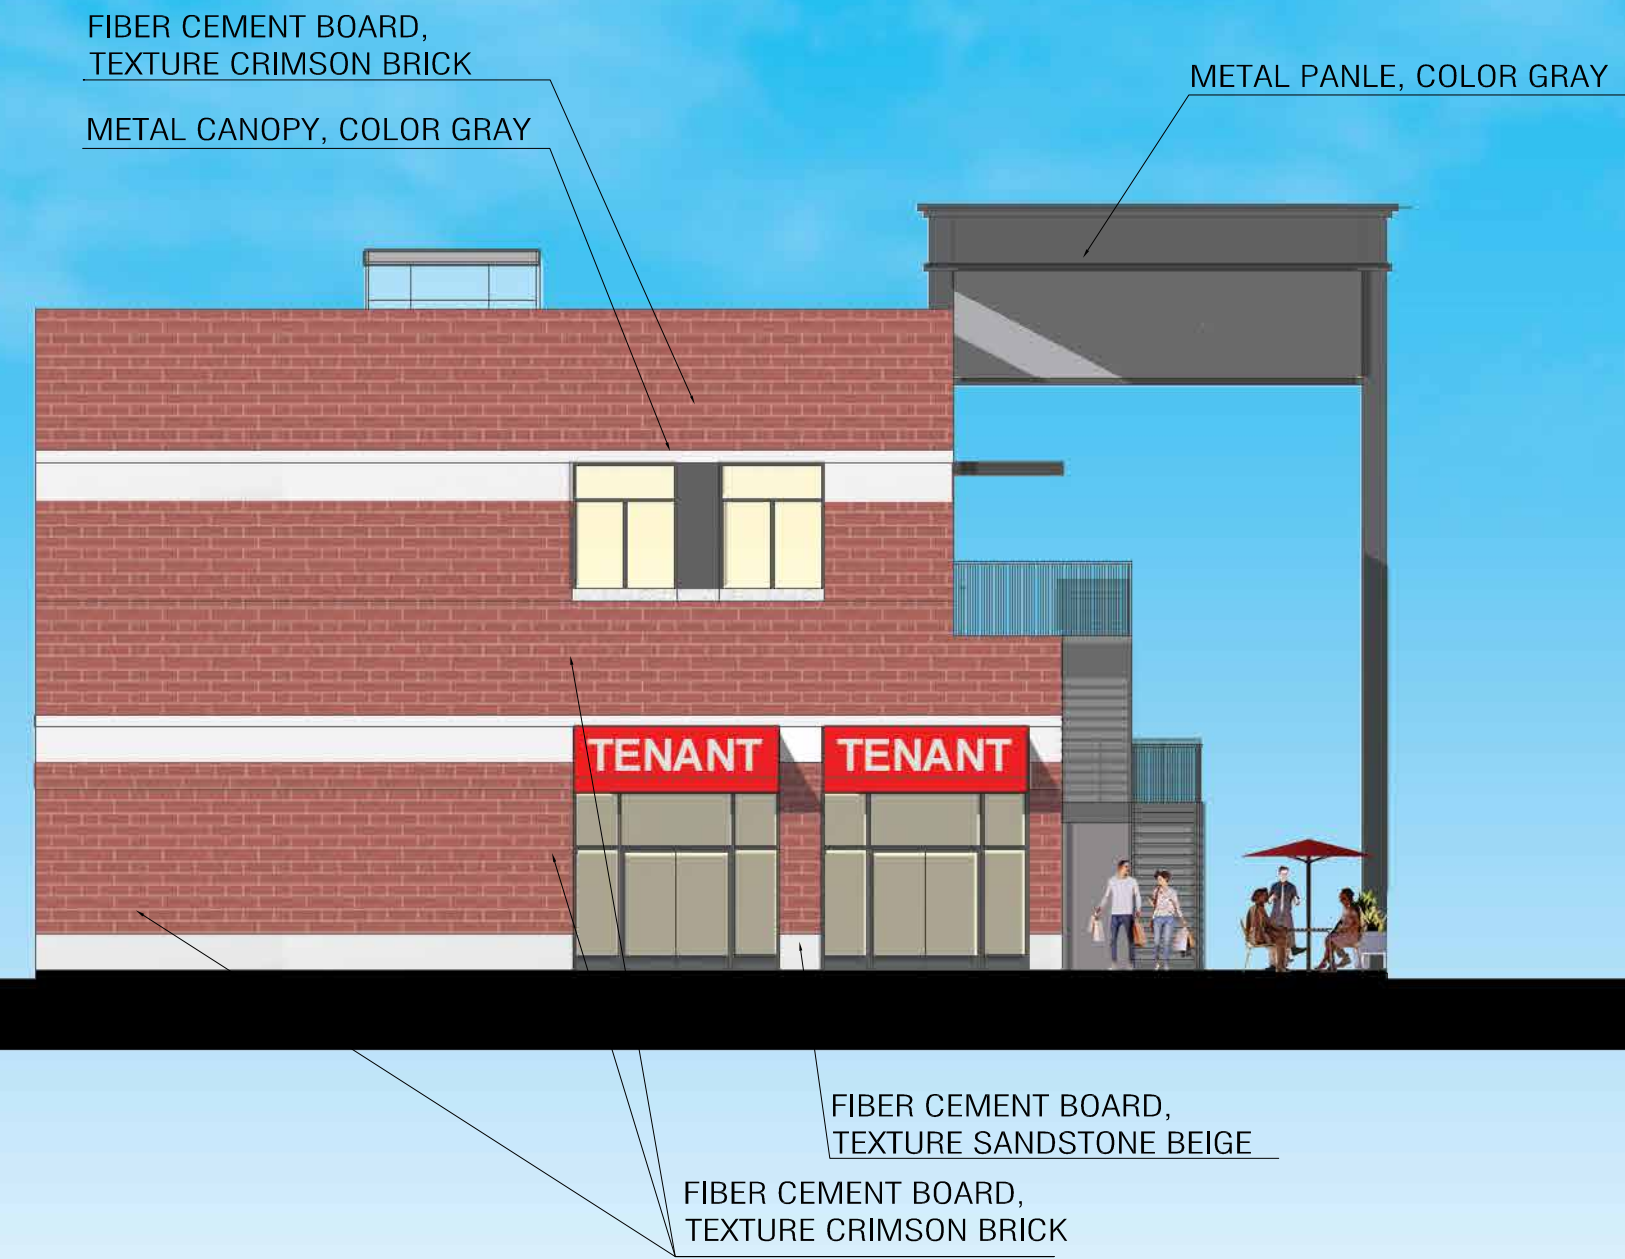

② **BLDG 1 EAST ELEVATION**
3/32"=1'-0" 0' 2' 5' 10'

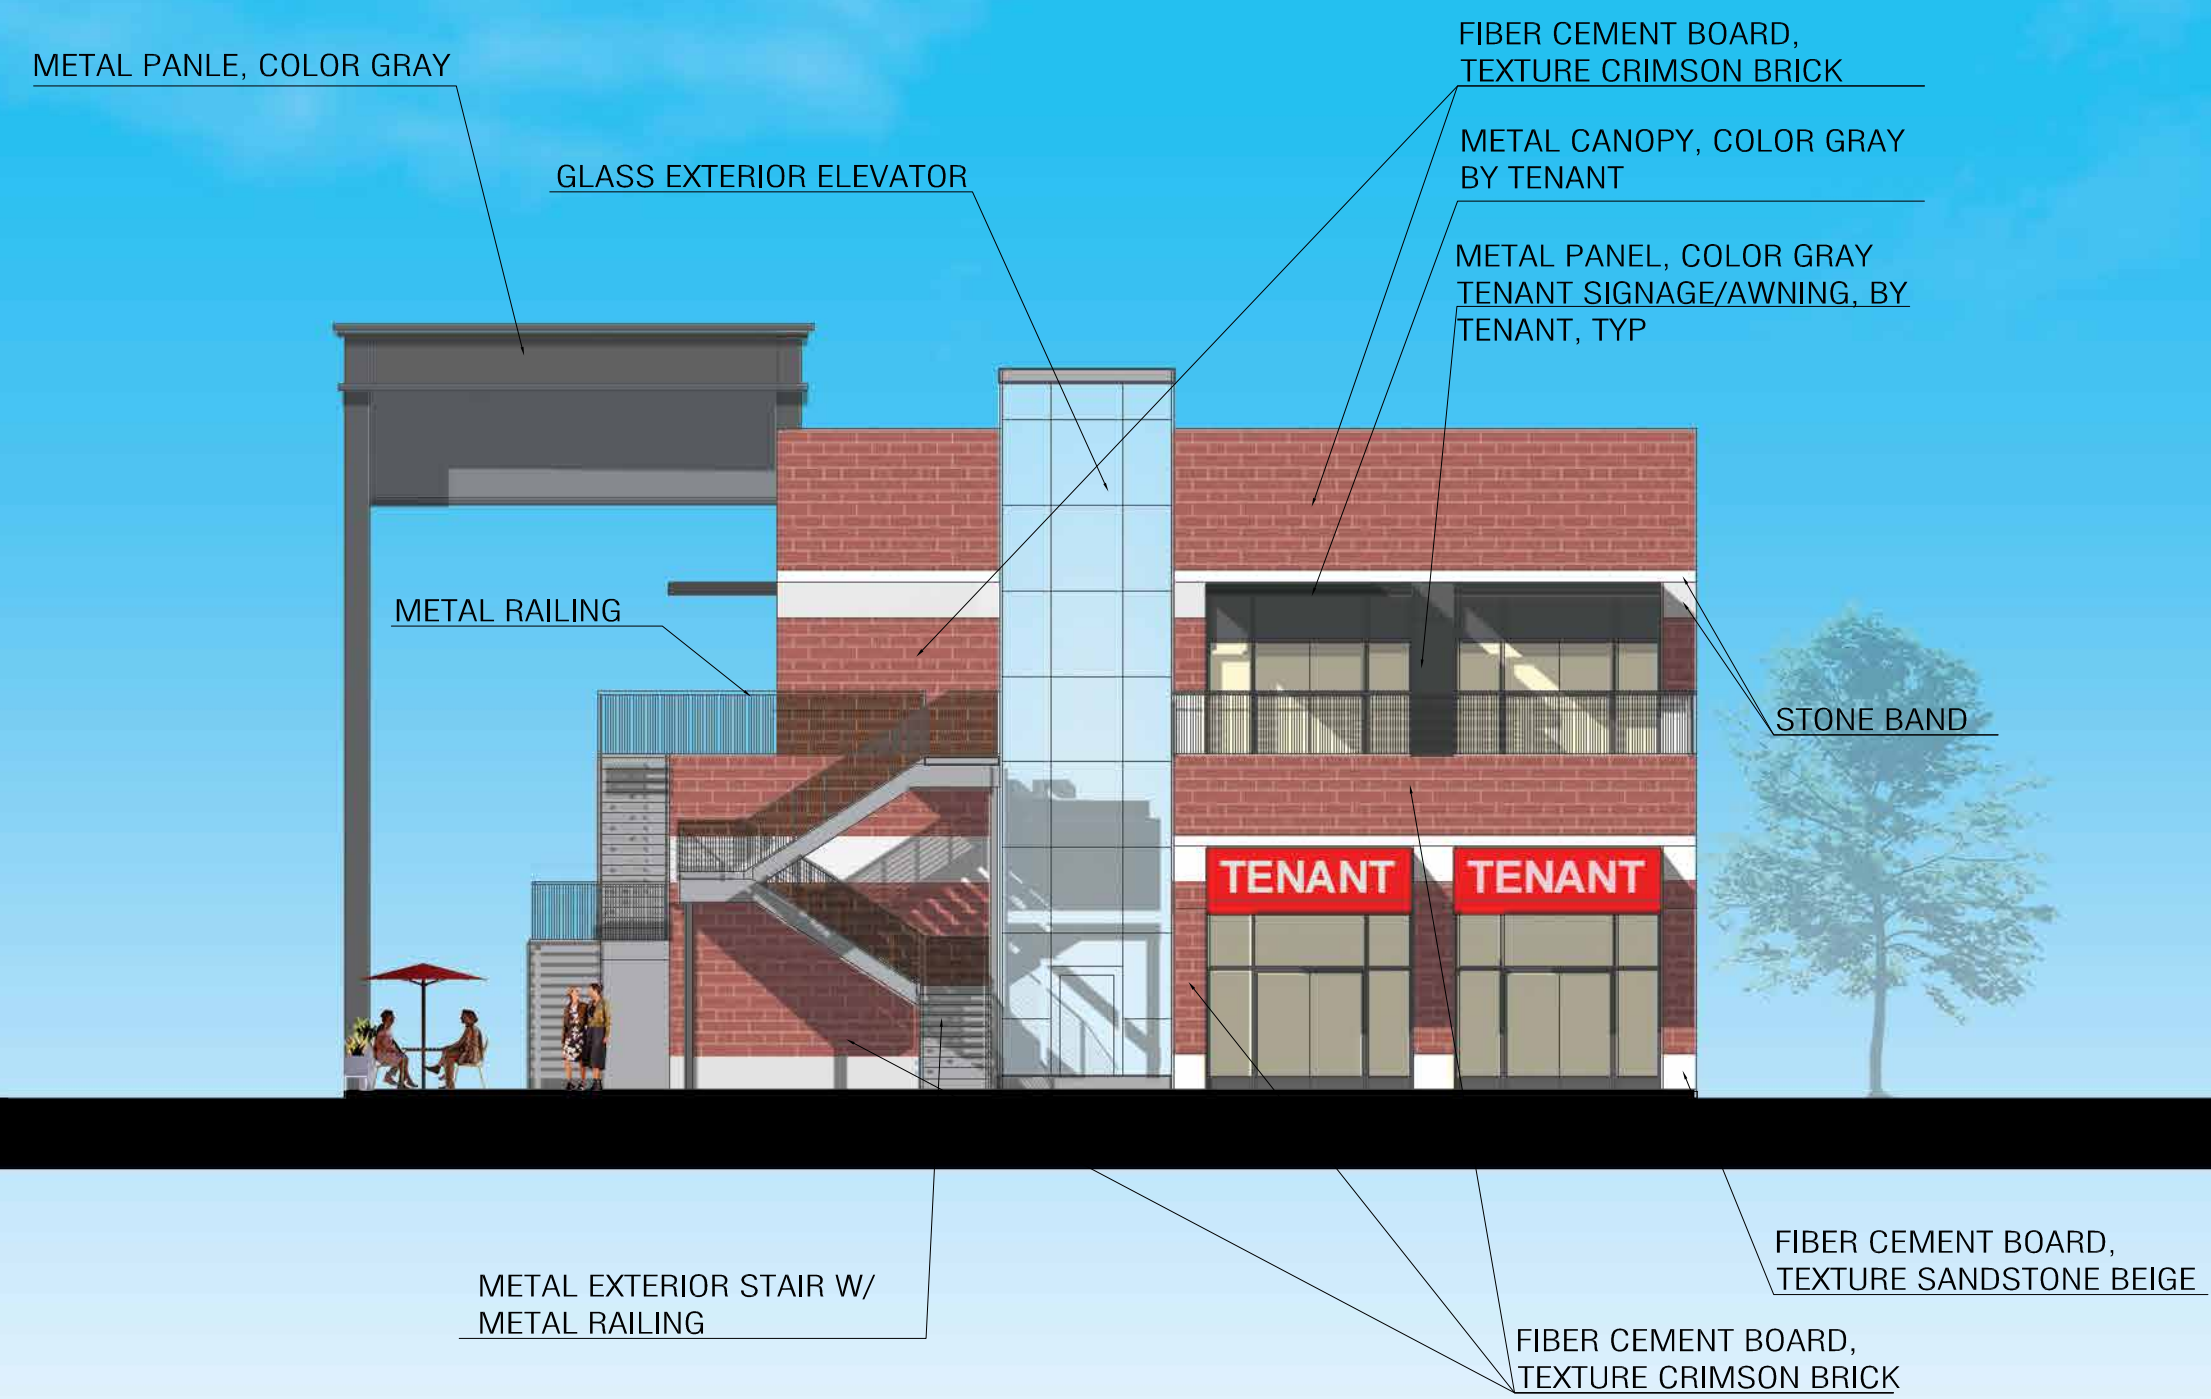

① **BLDG 1 WEST ELEVATION**
3/32"=1'-0" 0' 2' 5' 10' 20'

BUILDING 1

Elevation Data Table: Elevations		
Description	Value	Unit
a) Building Height in feet (typical)	36.75	feet
b) Total Building Square Footage (typical)	27,101.00	Square Feet
c) First Floor Building Square Footage (typical)	14,693.00	Square Feet
d) Number of building stories (typical)	2.00	
e) Exterior Material List (including colors) for all buildings and accessory structures: 6		

ISSUE FOR PERMIT



ZSW Architects
1135 N. California Ave. Chicago, IL 60622 T: +1 312 488 9180

COPYRIGHT: ZSW Architects, expressly reserves its Common Law Copyright and other property rights in these plans. These plans shall not be reproduced, changed or copied in any form or manner whatsoever, nor shall they be assigned to any third party, without first obtaining the expressed, written permission and consent of ZSW Architects.

These drawings may have been reproduced at a size different than originally drawn. The Owner & Architect assume no responsibility for use of an incorrect scale.

The Contractor shall verify existing conditions and review the documents in their entirety prior to proceeding with construction and shall notify the Architect immediately of any discrepancies or conflicts.

GENERAL NOTES:

No.	Description	Date

Job No:
Date:

BLDG #1 ELEVATIONS

A-201

NOT FOR CONSTRUCTION

BUILDING #1 ELEVATIONS

ISSUE FOR PERMIT



2 BLDG 1 SOUTH ELEVATION
 3/32"=1'-0" 0' 1' 2' 5' 10' 20'



1 BLDG 1 NORTH ELEVATION
 3/32"=1'-0" 0' 1' 2' 5' 10' 20'

ZSW Architects
 1135 N. California Ave., Chicago, IL 60622 T: +1 312 488 9180

COPYRIGHT: ZSW Architects, expressly reserves its Common Law Copyright and other property rights in these plans. These plans shall not be reproduced, changed or copied in any form or manner whatsoever, nor shall they be assigned to any third party, without first obtaining the expressed, written permission and consent of ZSW Architects.

These drawings may have been reproduced at a size different than originally drawn. The Owner & Architect assume no responsibility for use of an incorrect scale.

The Contractor shall verify existing conditions and review the documents in their entirety prior to proceeding with construction and shall notify the Architect immediately of any discrepancies or conflicts.

GENERAL NOTES:

No.	Description	Date

SEE DATE
 Job No:
 Date:

BLDG #1 ELEVATIONS

A-202


NOT FOR CONSTRUCTION

BUILDING #3 ELEVATIONS


BUILDING 3

Elevation Data Table: Elevations		
Description	Value	Unit
a) Building Height in feet (typical)	21.16	feet
b) Total Building Square Footage (typical)	14,698.00	Square Feet
c) First Floor Building Square Footage (typical)	14,698.00	Square Feet
d) Number of building stories (typical)	1.00	
e) Exterior Material List (including colors) for all buildings and accessory structures:5		

ISSUE FOR PERMIT

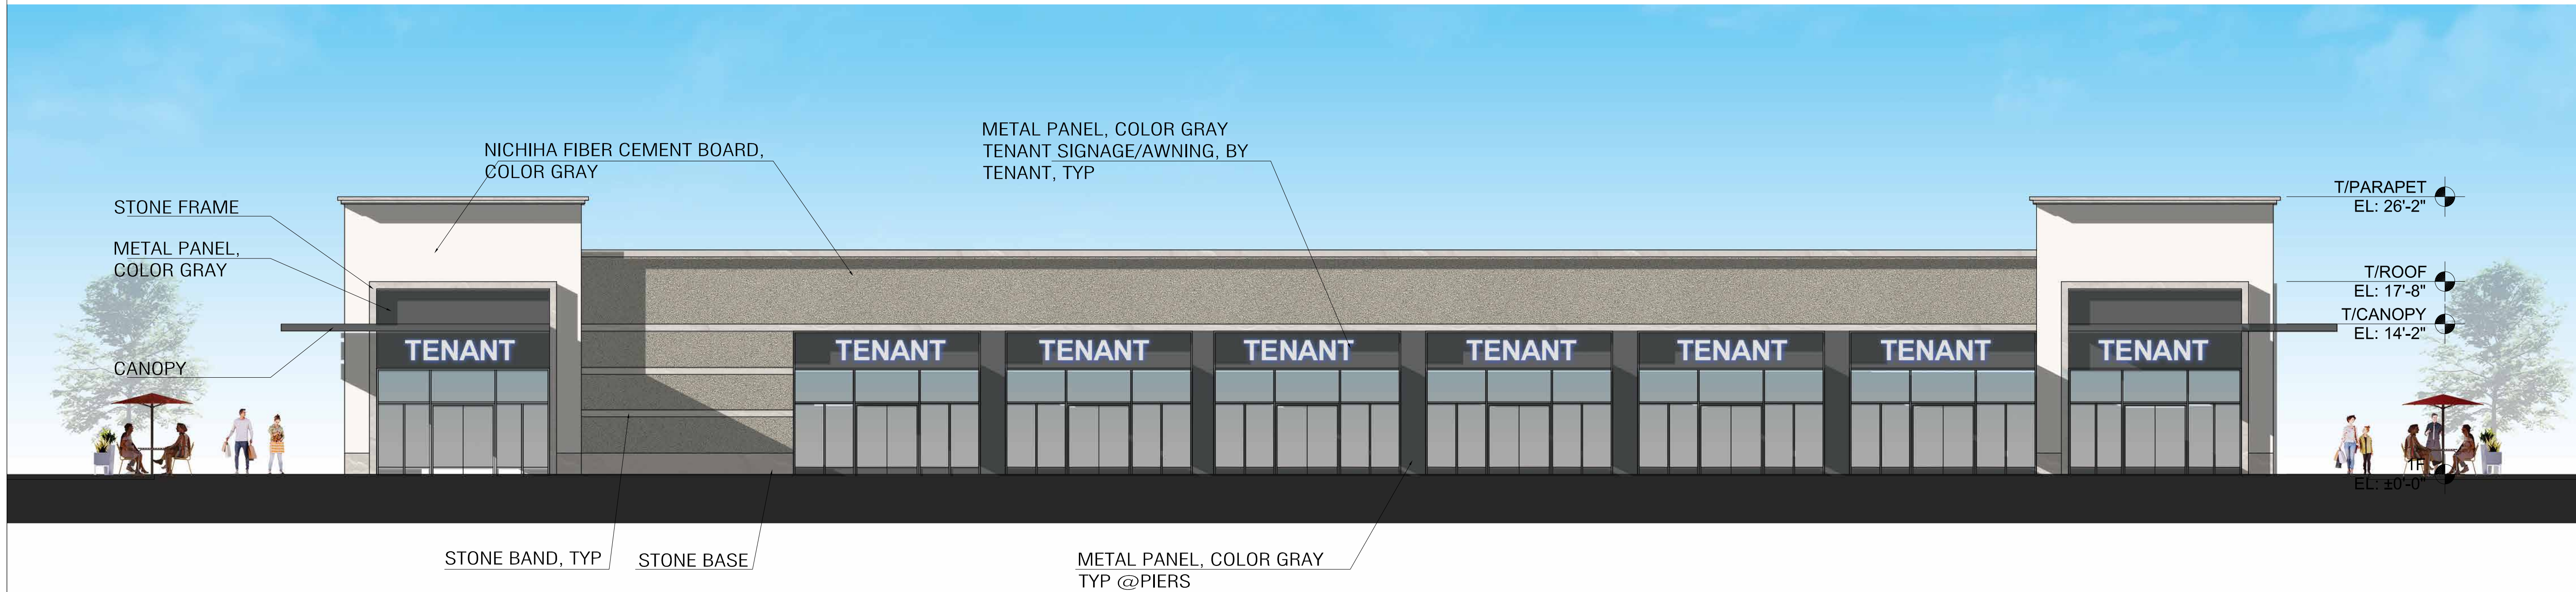

② BLDG 3 NORTH ELEVATION
1/8"=1'-0"
0' 1' 2' 5' 10' 20'

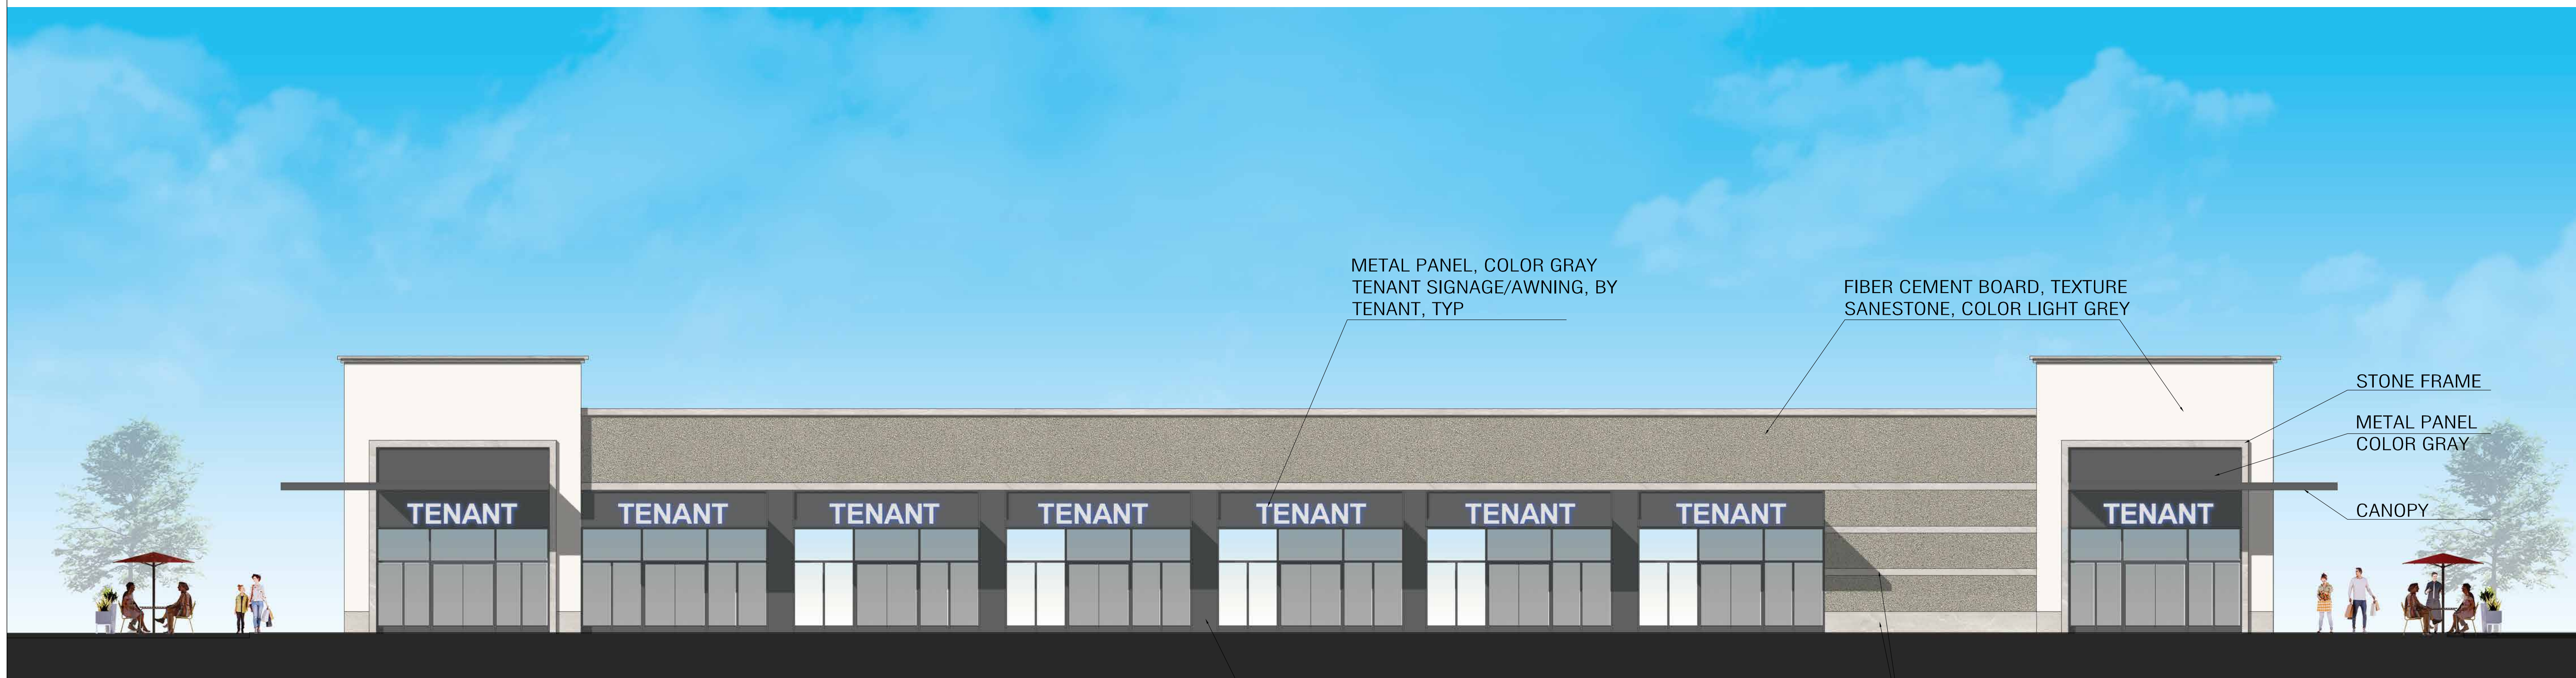

① BLDG 3 SOUTH ELEVATION
1/8"=1'-0"
0' 1' 2' 5' 10' 20'



COPYRIGHT: ZSW Architects, expressly reserves its Common Law Copyright and other property rights in these plans. These plans shall not be reproduced, changed or copied in any form or manner whatsoever, nor shall they be assigned to any third party, without first obtaining the expressed, written permission and consent of ZSW Architects.

These drawings may have been reproduced at a size different than originally drawn. The Owner & Architect assume no responsibility for use of an incorrect scale.

The Contractor shall verify existing conditions and review the documents in their entirety prior to proceeding with construction and shall notify the Architect immediately of any discrepancies or conflicts.

GENERAL NOTES:

No.	Description	Date

Job No:
Date:

BLDG #3 ELEVATIONS

A-204

1135 N. California Ave. Chicago, IL 60622 T: +1 312 488 9180

NOT FOR CONSTRUCTION

BUILDING #4 ELEVATIONS

BUILDING 4

Elevation Data Table: Elevations		
Description	Value	Unit
a) Building Height in feet (typical)	21.16	feet
b) Total Building Square Footage (typical)	5,618.00	Square Feet
c) First Floor Building Square Footage (typical)	5,618.00	Square Feet
d) Number of building stories (typical)	1.00	
e) Exterior Material List (including colors) for all buildings and accessory structures:5		

ISSUE FOR PERMIT



ZSW Architects
 1135 N. California Ave., Chicago, IL 60622 T: +1 312 488 9180

LICENSED ARCHITECT
 CRISTAL HAO ZHENG
 001-021332
 STATE OF ILLINOIS

COPYRIGHT: ZSW Architects, expressly reserves its Common Law Copyright and other property rights in these plans. These plans shall not be reproduced, changed or copied in any form or manner whatsoever, nor shall they be assigned to any third party, without first obtaining the expressed, written permission and consent of ZSW Architects.

These drawings may have been reproduced at a size different than originally drawn. The Owner & Architect assume no responsibility for use of an incorrect scale.

The Contractor shall verify existing conditions and review the documents in their entirety prior to proceeding with construction and shall notify the Architect immediately of any discrepancies or conflicts.

GENERAL NOTES:

No.	Description	Date


Job No:
Date:

BLDG #4 ELEVATIONS

A-206


NOT FOR CONSTRUCTION

3 BLDG 4 SOUTH ELEVATION
1/8"=1'-0"

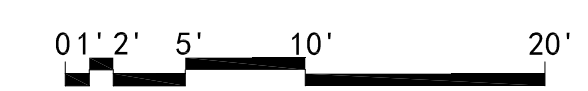


4 BLDG 5 WEST ELEVATION
1/8"=1'-0"

1 BLDG 4 NORTH ELEVATION
1/8"=1'-0"

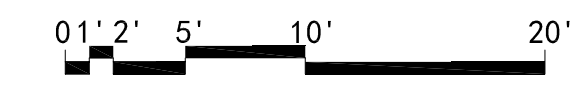

2 BLDG 4 EAST ELEVATION
1/8"=1'-0"

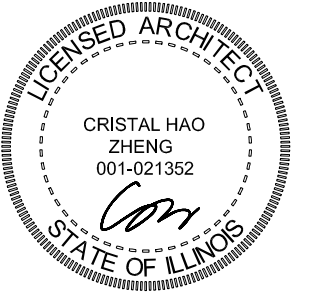

COPYRIGHT: ZSW Architects, expressly reserves its Common Law Copyright and other property rights in these plans. These plans shall not be reproduced, changed or copied in any form or manner whatsoever, nor shall they be assigned to any third party, without first obtaining the expressed, written permission and consent of ZSW Architects.

These drawings may have been reproduced at a size different than originally drawn. The Owner & Architect assume no responsibility for use of an incorrect scale.

The Contractor shall verify existing conditions and review the documents in their entirety prior to proceeding with construction and shall notify the Architect immediately of any discrepancies or conflicts.

GENERAL NOTES:


No.	Description	Date

Job No:
Date:


BLDG #1
FLOOR PLANS

A-101


PACIFICA SQUARE PHASE 2
NOT FOR CONSTRUCTION

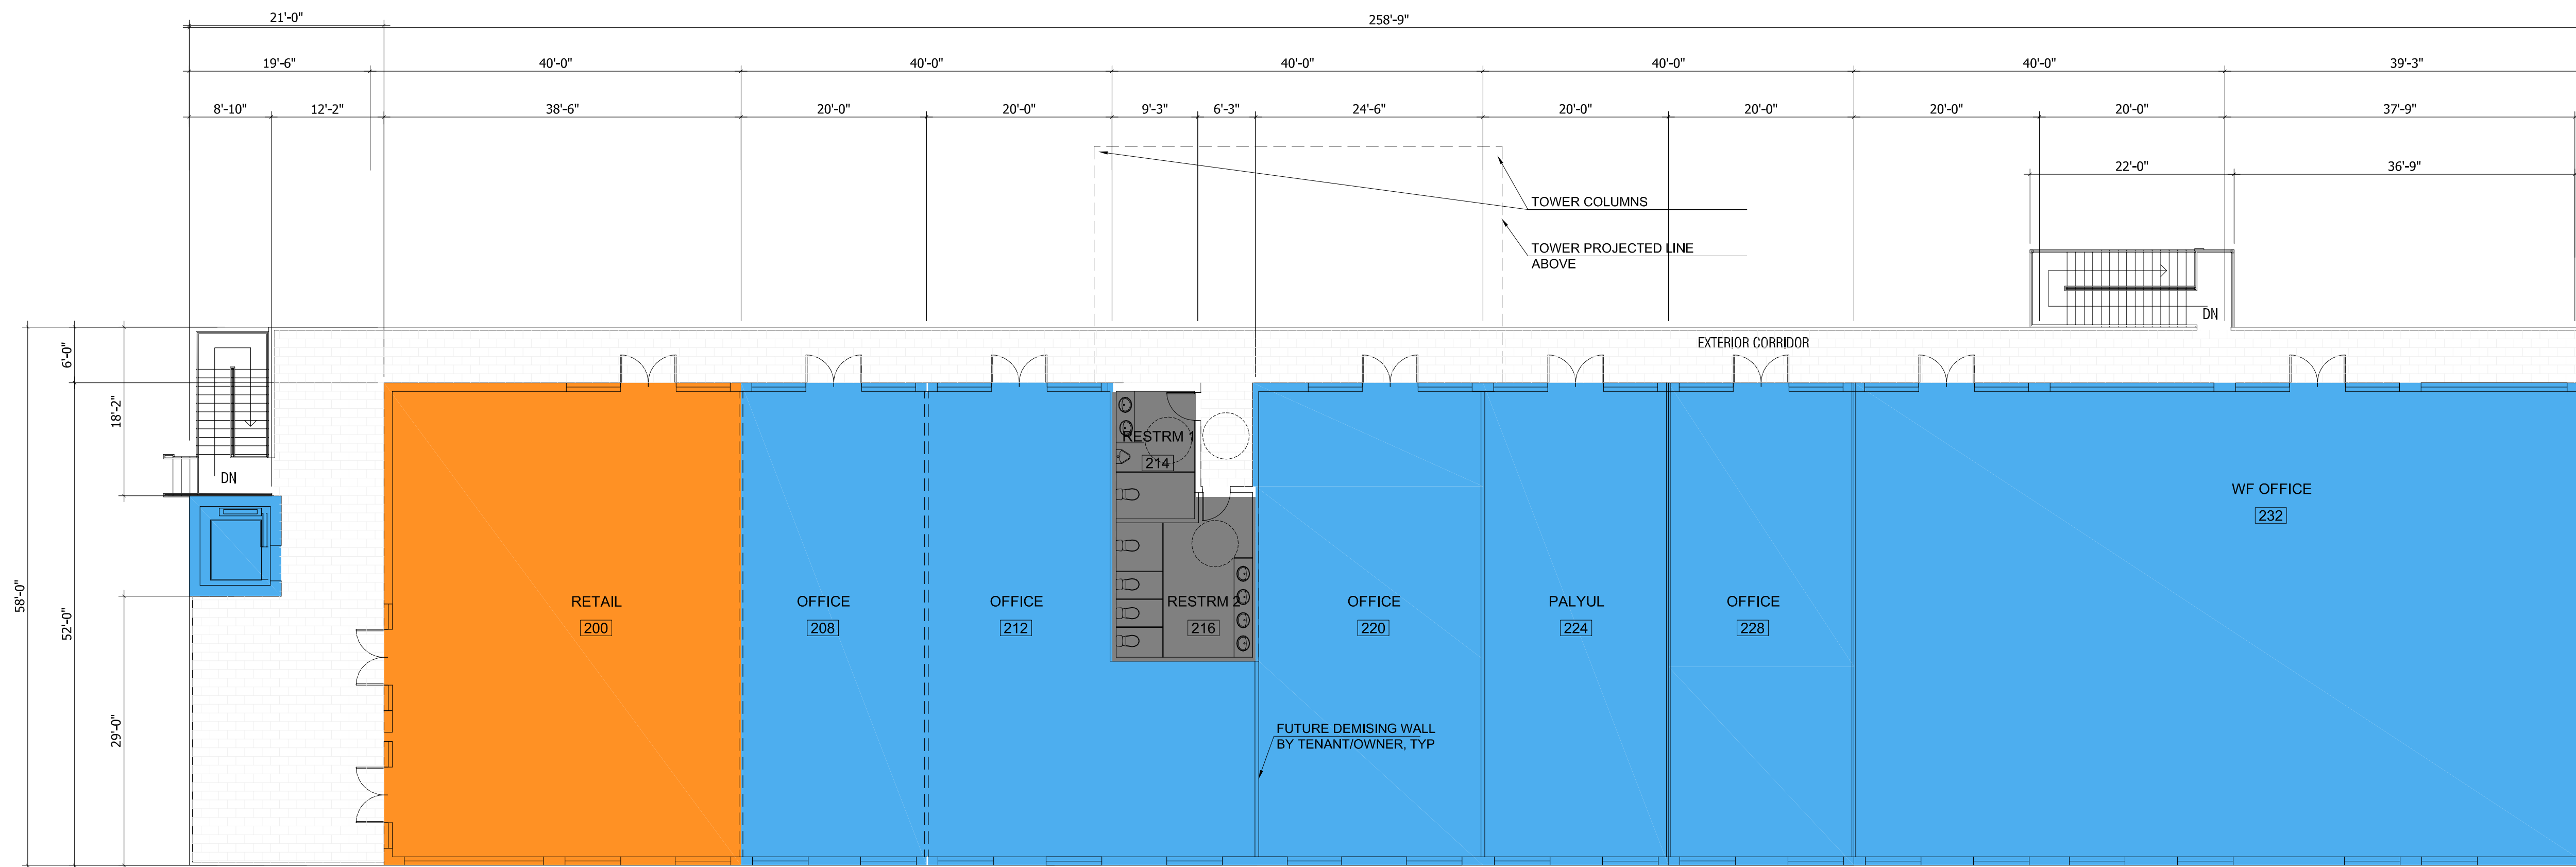

② BLDG 1 2F PLAN
3/32"=1'-0" GFA 12,093SF

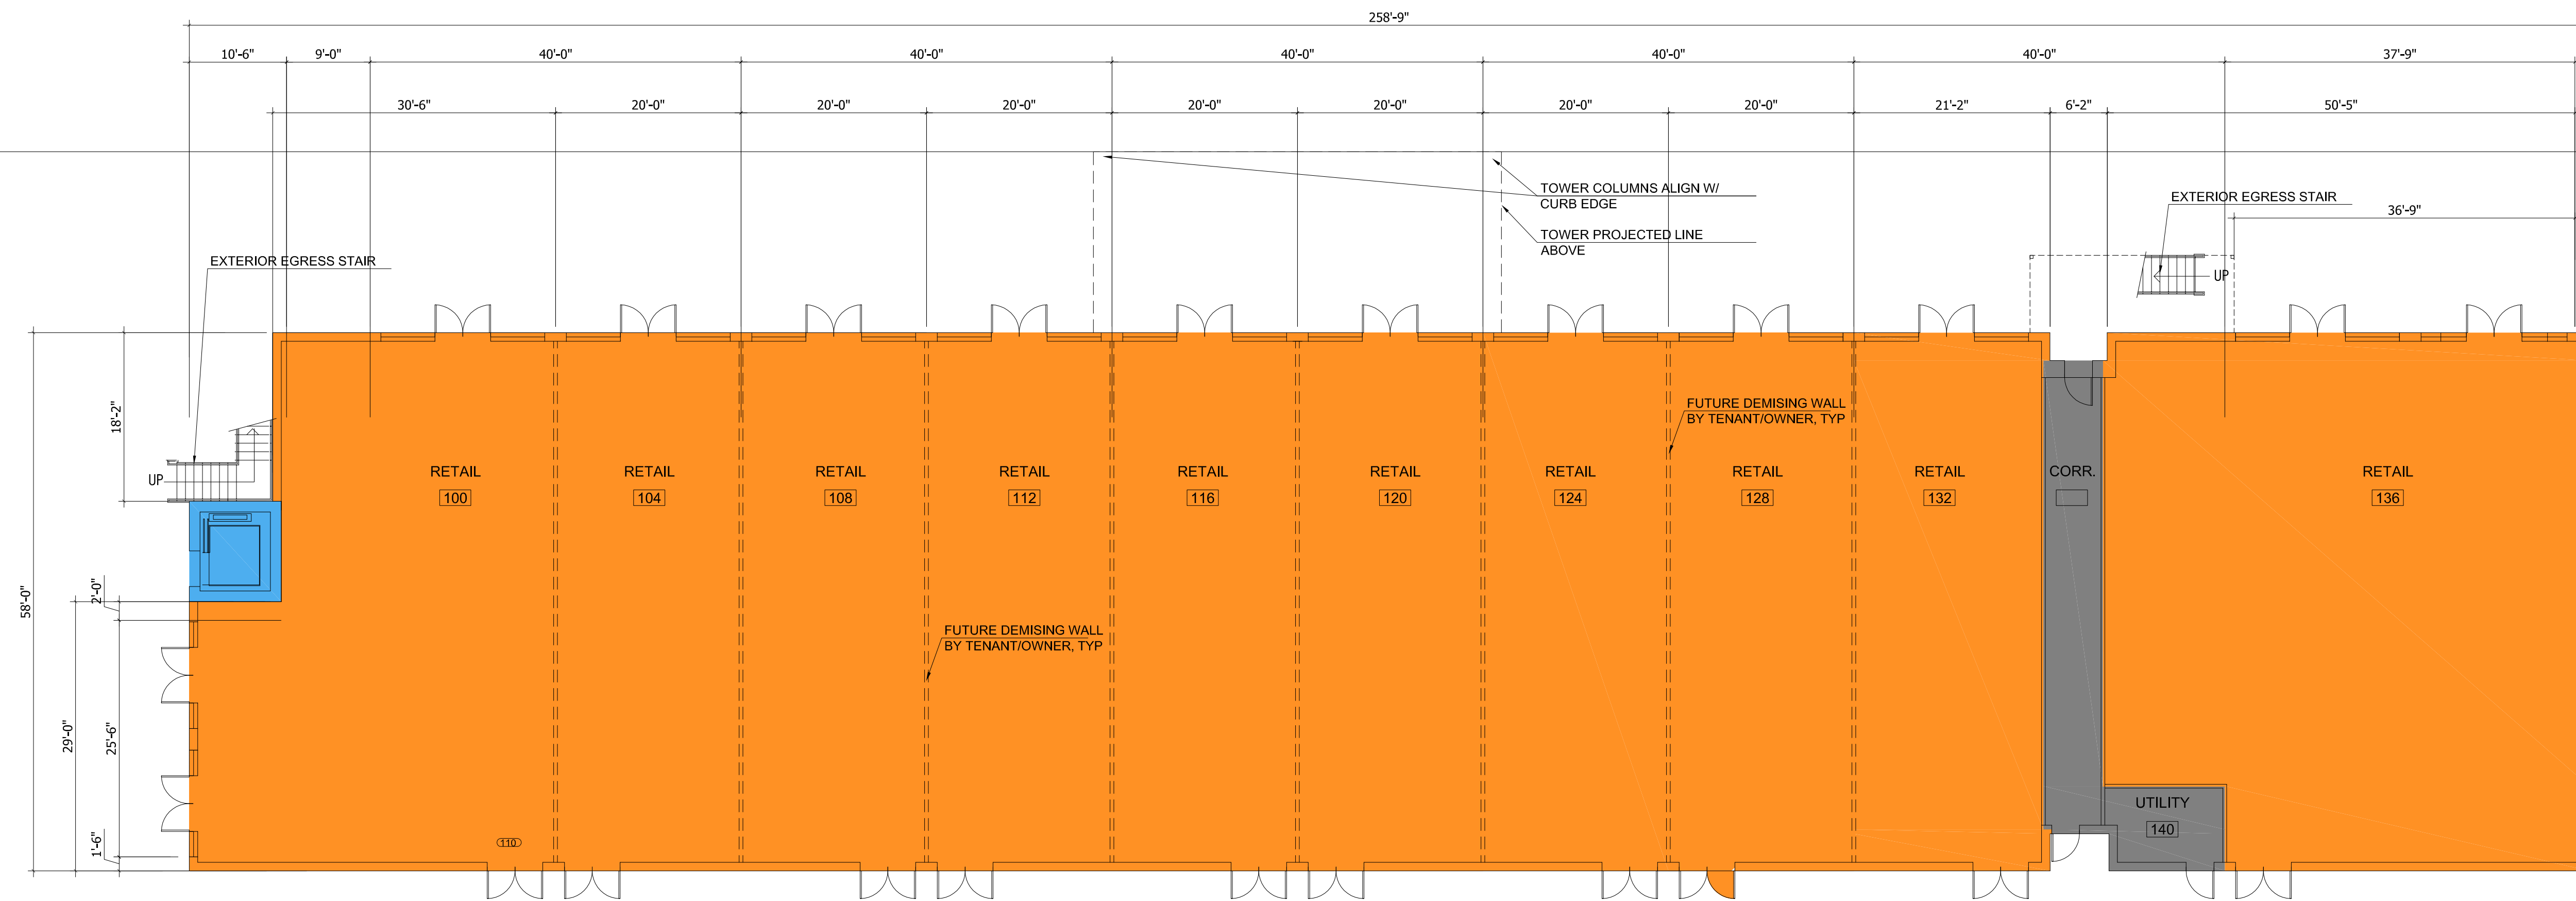

① BLDG 1 FIRST FLOOR PLAN
3/32"=1'-0" GFA 14,568SF

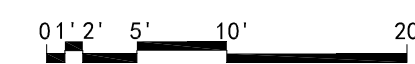

LEGEND

- RETAIL
- OFFICE
- SERVICE



COPYRIGHT: ZSW Architects, expressly reserves its Common Law Copyright and other property rights in these plans. These plans shall not be reproduced, changed or copied in any form or manner whatsoever, nor shall they be assigned to any third party, without first obtaining the expressed, written permission and consent of ZSW Architects.

These drawings may have been reproduced at a size different than originally drawn. The Owner & Architect assume no responsibility for use of an incorrect scale.

The Contractor shall verify existing conditions and review the documents in their entirety prior to proceeding with construction and shall notify the Architect immediately of any discrepancies or conflicts.

GENERAL NOTES:

No.	Description	Date

Job No:
Date:


**BLDG #3
FLOOR PLAN**

A-103

PACIFICA SQUARE PHASE 2
NOT FOR CONSTRUCTION

LEGEND


- RETAIL
- OFFICE
- SERVICE

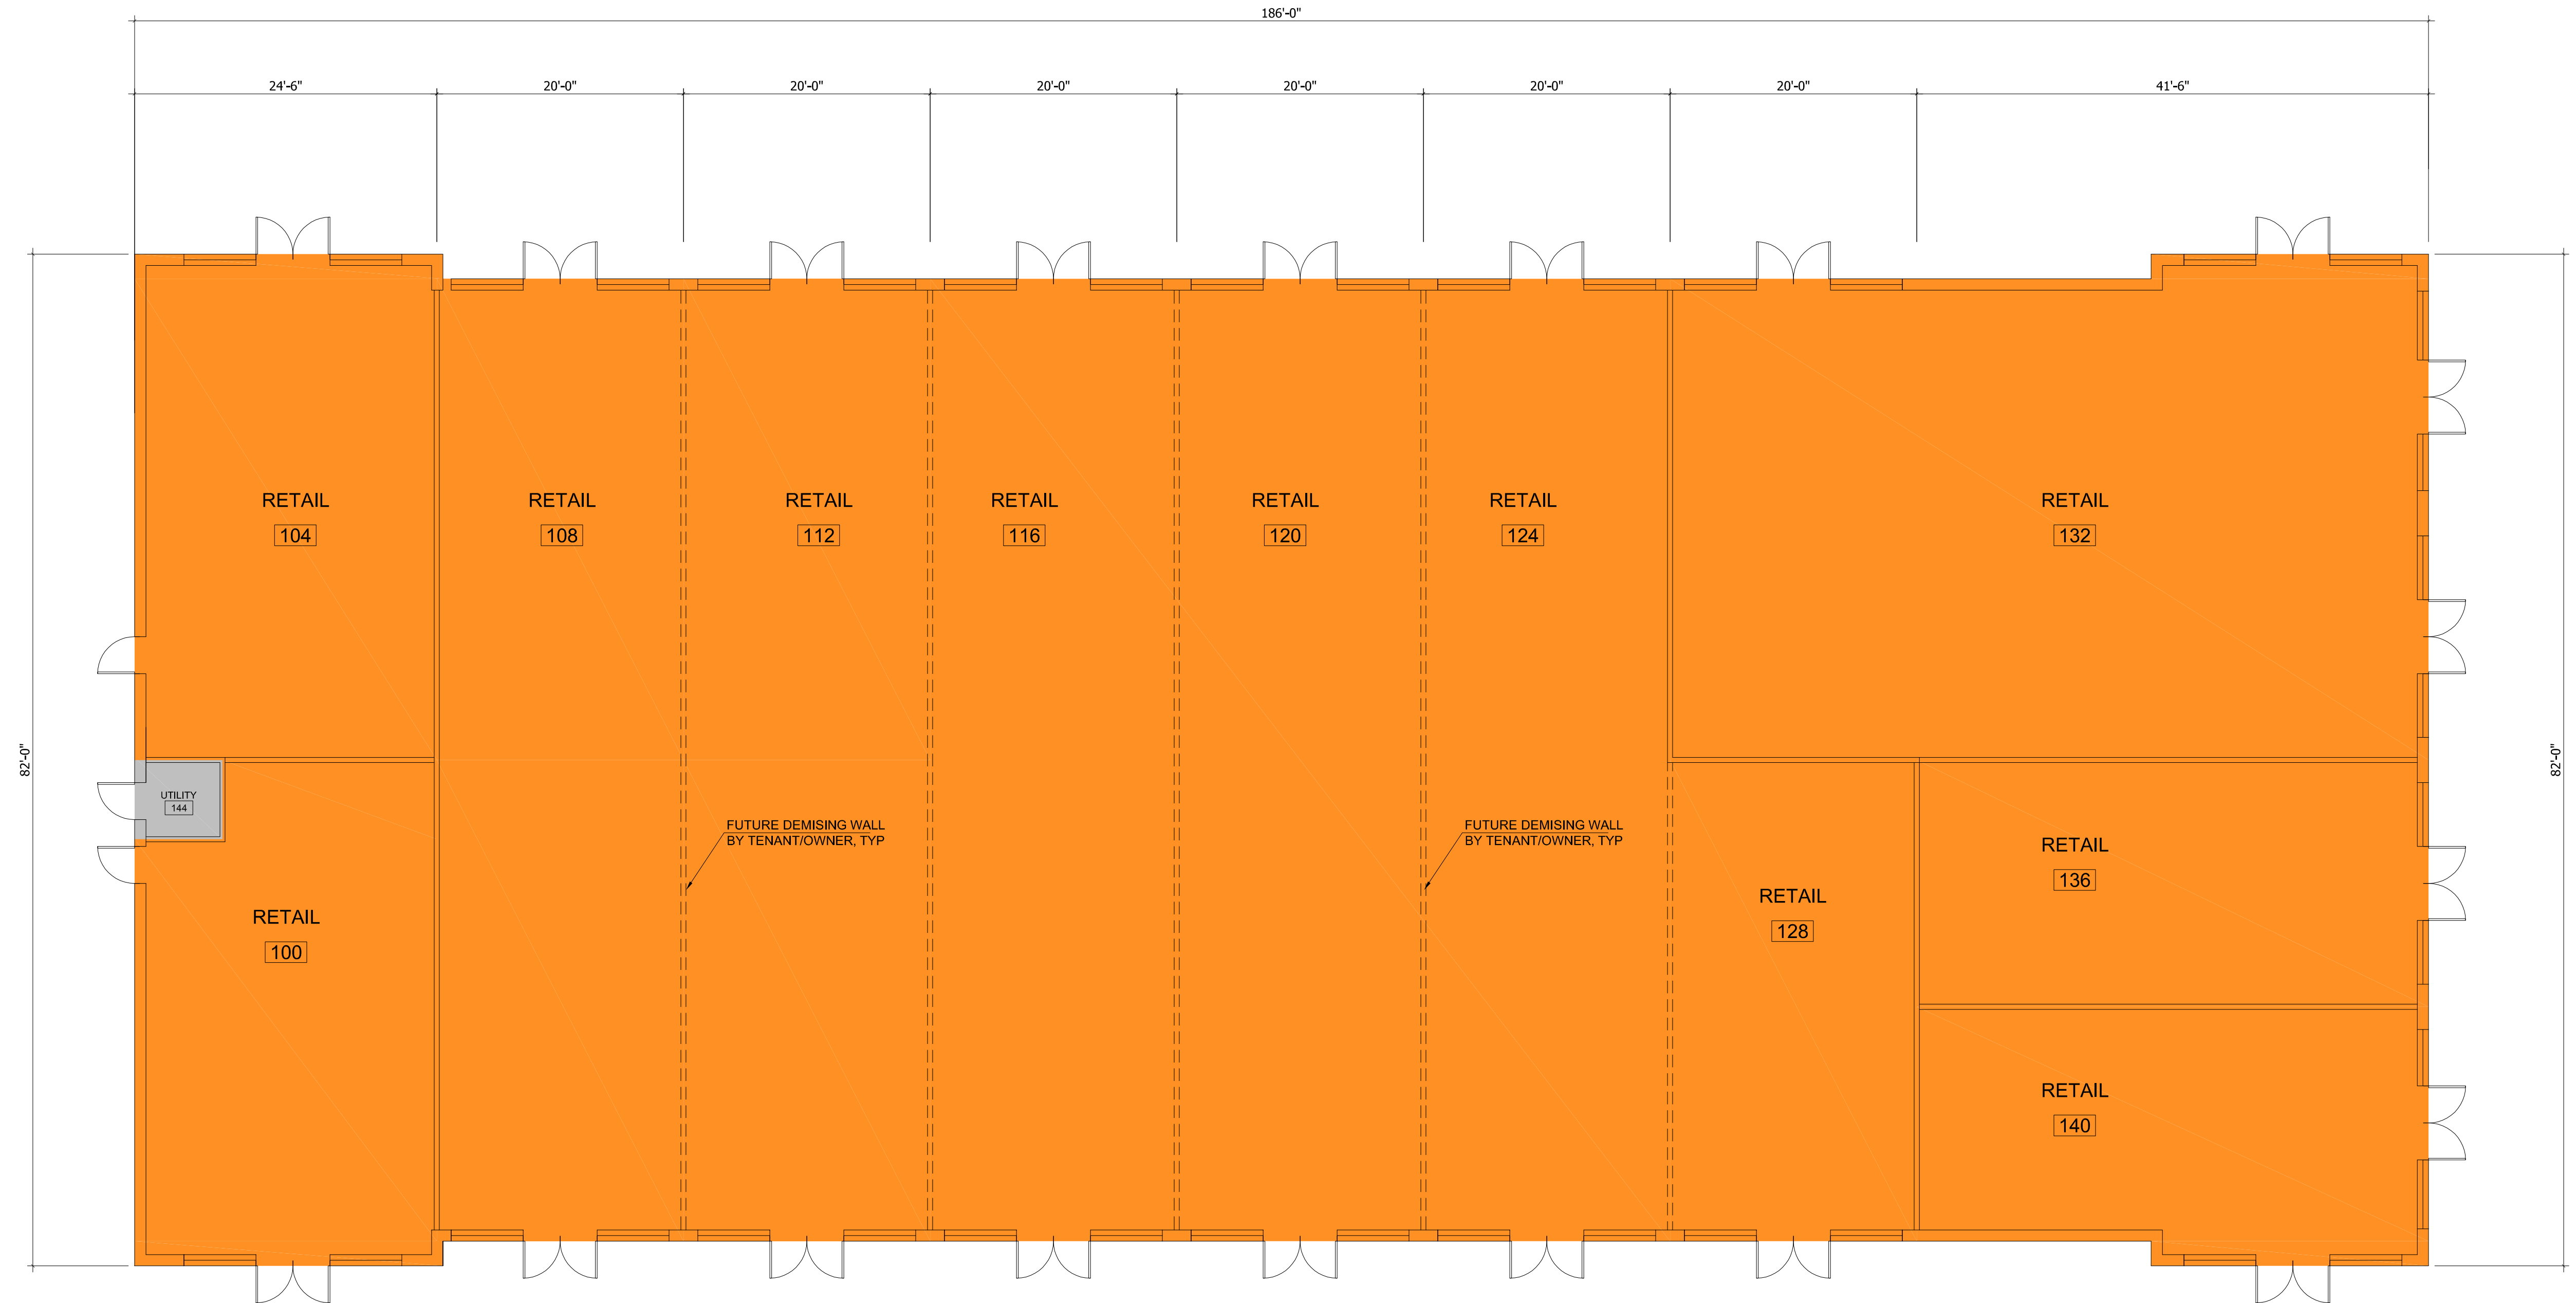

1 **BLDG 3 FIRST FLOOR PLAN**
1/8"=1'-0"

0' 1' 2' 5' 10' 20'

GFA 14,698SF

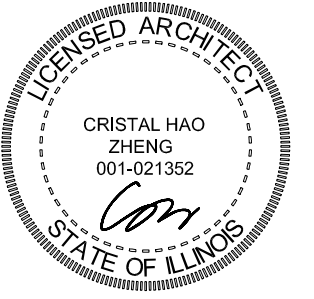

ZSW Architects
 1135 N. California Ave. Chicago, IL 60622 T: +1 312 488 9180

COPYRIGHT: ZSW Architects, expressly reserves its Common Law Copyright and other property rights in these plans. These plans shall not be reproduced, changed or copied in any form or manner whatsoever, nor shall they be assigned to any third party, without first obtaining the expressed, written permission and consent of ZSW Architects.

These drawings may have been reproduced at a size different than originally drawn. The Owner & Architect assume no responsibility for use of an incorrect scale.

The Contractor shall verify existing conditions and review the documents in their entirety prior to proceeding with construction and shall notify the Architect immediately of any discrepancies or conflicts.


GENERAL NOTES:

No.	Description	Date

Job No:
 Date:

RENDERINGS

NOT FOR CONSTRUCTION

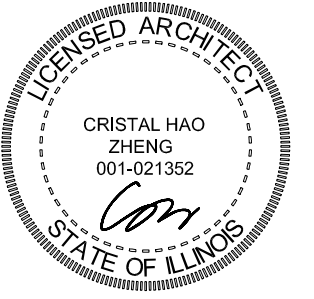

ZSW Architects
 1135 N. California Ave. Chicago, IL 60622 T: +1 312 489 9180

COPYRIGHT: ZSW Architects, expressly reserves its Common Law Copyright and other property rights in these plans. These plans shall not be reproduced, changed or copied in any form or manner whatsoever, nor shall they be assigned to any third party, without first obtaining the expressed, written permission and consent of ZSW Architects.

These drawings may have been reproduced at a size different than originally drawn. The Owner & Architect assume no responsibility for use of an incorrect scale.

The Contractor shall verify existing conditions and review the documents in their entirety prior to proceeding with construction and shall notify the Architect immediately of any discrepancies or conflicts.

GENERAL NOTES:

No.	Description	Date
△		


SEE DATE

Job No:
Date:

RENDERING

G-001

NOT FOR CONSTRUCTION

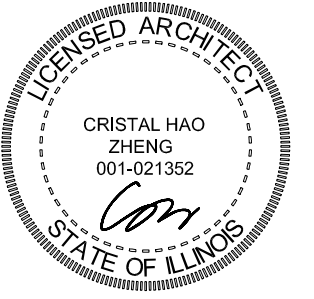

ZSW Architects
1135 N. California Ave. Chicago, IL 60622 T: +1 312 488 9180

COPYRIGHT: ZSW Architects, expressly reserves its Common Law Copyright and other property rights in these plans. These plans shall not be reproduced, changed or copied in any form or manner whatsoever, nor shall they be assigned to any third party, without first obtaining the expressed, written permission and consent of ZSW Architects.

These drawings may have been reproduced at a size different than originally drawn. The Owner & Architect assume no responsibility for use of an incorrect scale.

The Contractor shall verify existing conditions and review the documents in their entirety prior to proceeding with construction and shall notify the Architect immediately of any discrepancies or conflicts.

GENERAL NOTES:


No.	Description	Date

Job No:
Date:

RENDERING

G-002

NOT FOR CONSTRUCTION

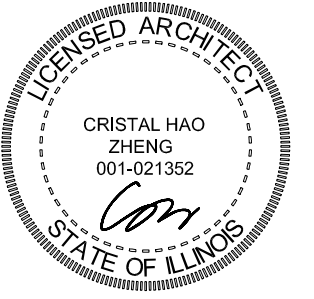

ZSW Architects
 1135 N. California Ave. Chicago, IL 60622 T: +1 312 488 9180

COPYRIGHT: ZSW Architects, expressly reserves its Common Law Copyright and other property rights in these plans. These plans shall not be reproduced, changed or copied in any form or manner whatsoever, nor shall they be assigned to any third party, without first obtaining the expressed, written permission and consent of ZSW Architects.

These drawings may have been reproduced at a size different than originally drawn. The Owner & Architect assume no responsibility for use of an incorrect scale.

The Contractor shall verify existing conditions and review the documents in their entirety prior to proceeding with construction and shall notify the Architect immediately of any discrepancies or conflicts.

GENERAL NOTES:

No.	Description	Date

SEE DATE
 Job No:
 Date:


RENDERING

G-003

NOT FOR CONSTRUCTION



ISSUE FOR PERMIT

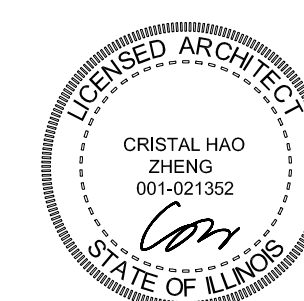

ZSW Architects
 1135 N. California Ave., Chicago, IL 60622 T: +1 312 489 9180

COPYRIGHT: ZSW Architects, expressly reserves its Common Law Copyright and other property rights in these plans. These plans shall not be reproduced, changed or copied in any form or manner whatsoever, nor shall they be assigned to any third party, without first obtaining the expressed, written permission and consent of ZSW Architects.

These drawings may have been reproduced at a size different than originally drawn. The Owner & Architect assume no responsibility for use of an incorrect scale.

The Contractor shall verify existing conditions and review the documents in their entirety prior to proceeding with construction and shall notify the Architect immediately of any discrepancies or conflicts.

GENERAL NOTES:

No.	Description	Date
△		

SEE DATE

Job No:
 Date:

RENDERING

G-004

NOT FOR CONSTRUCTION