



1.- DETAIL WINDOW FRAME
SCALE: 3/8" = 1'

2.- DETAIL DOOR FRAME
SCALE: 3/8" = 1'

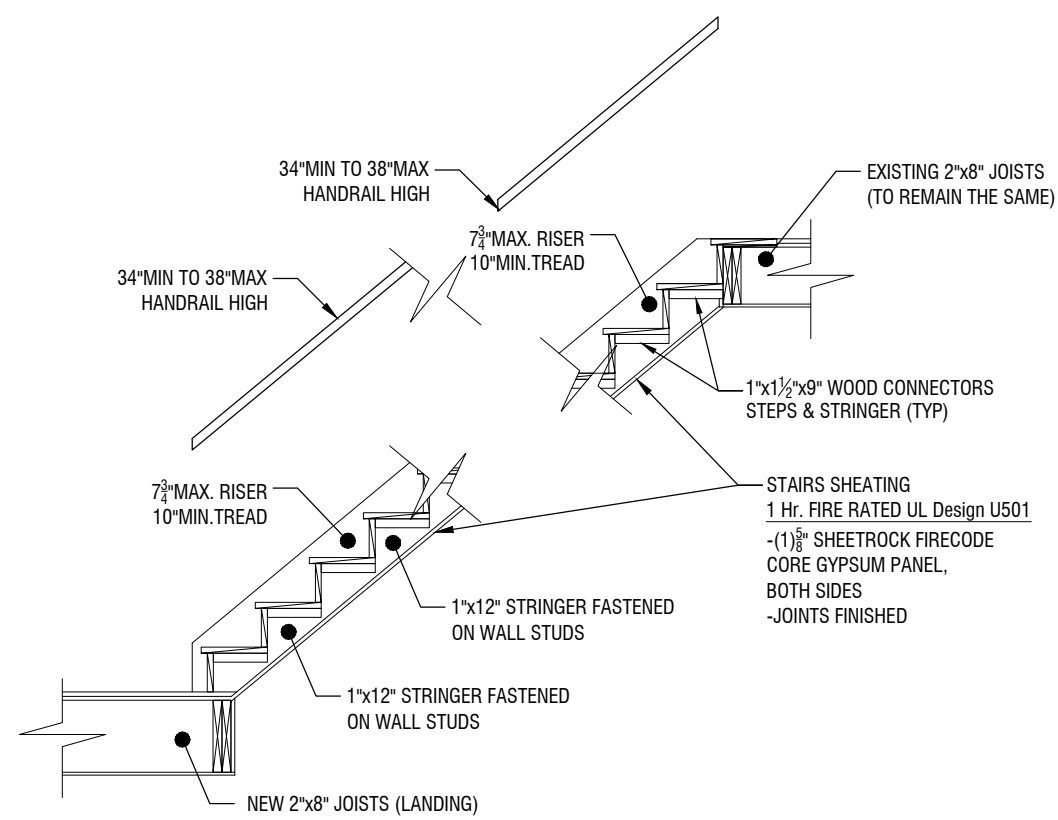


3.- NEW STAIRS SECTION
SCALE: 3/8" = 1'

- 1 FOUNDATION WALL
EXISTING TO REMAIN THE SAME
NOT TO SCALE
- 2 FOUNDATION WALL
EXISTING TO REMAIN THE SAME
NOT TO SCALE
- 3 WOOD FRAME WALL (1Hr.)
NEW & EXISTING [BEARING]
NOT TO SCALE
- 4 WOOD FRAME WALL (2Hr.)
NEW & EXISTING [BEARING]
NOT TO SCALE
- 5 WOOD FRAME WALL (0.75 Hr.)
NEW & EXISTING [PARTITION]
NOT TO SCALE

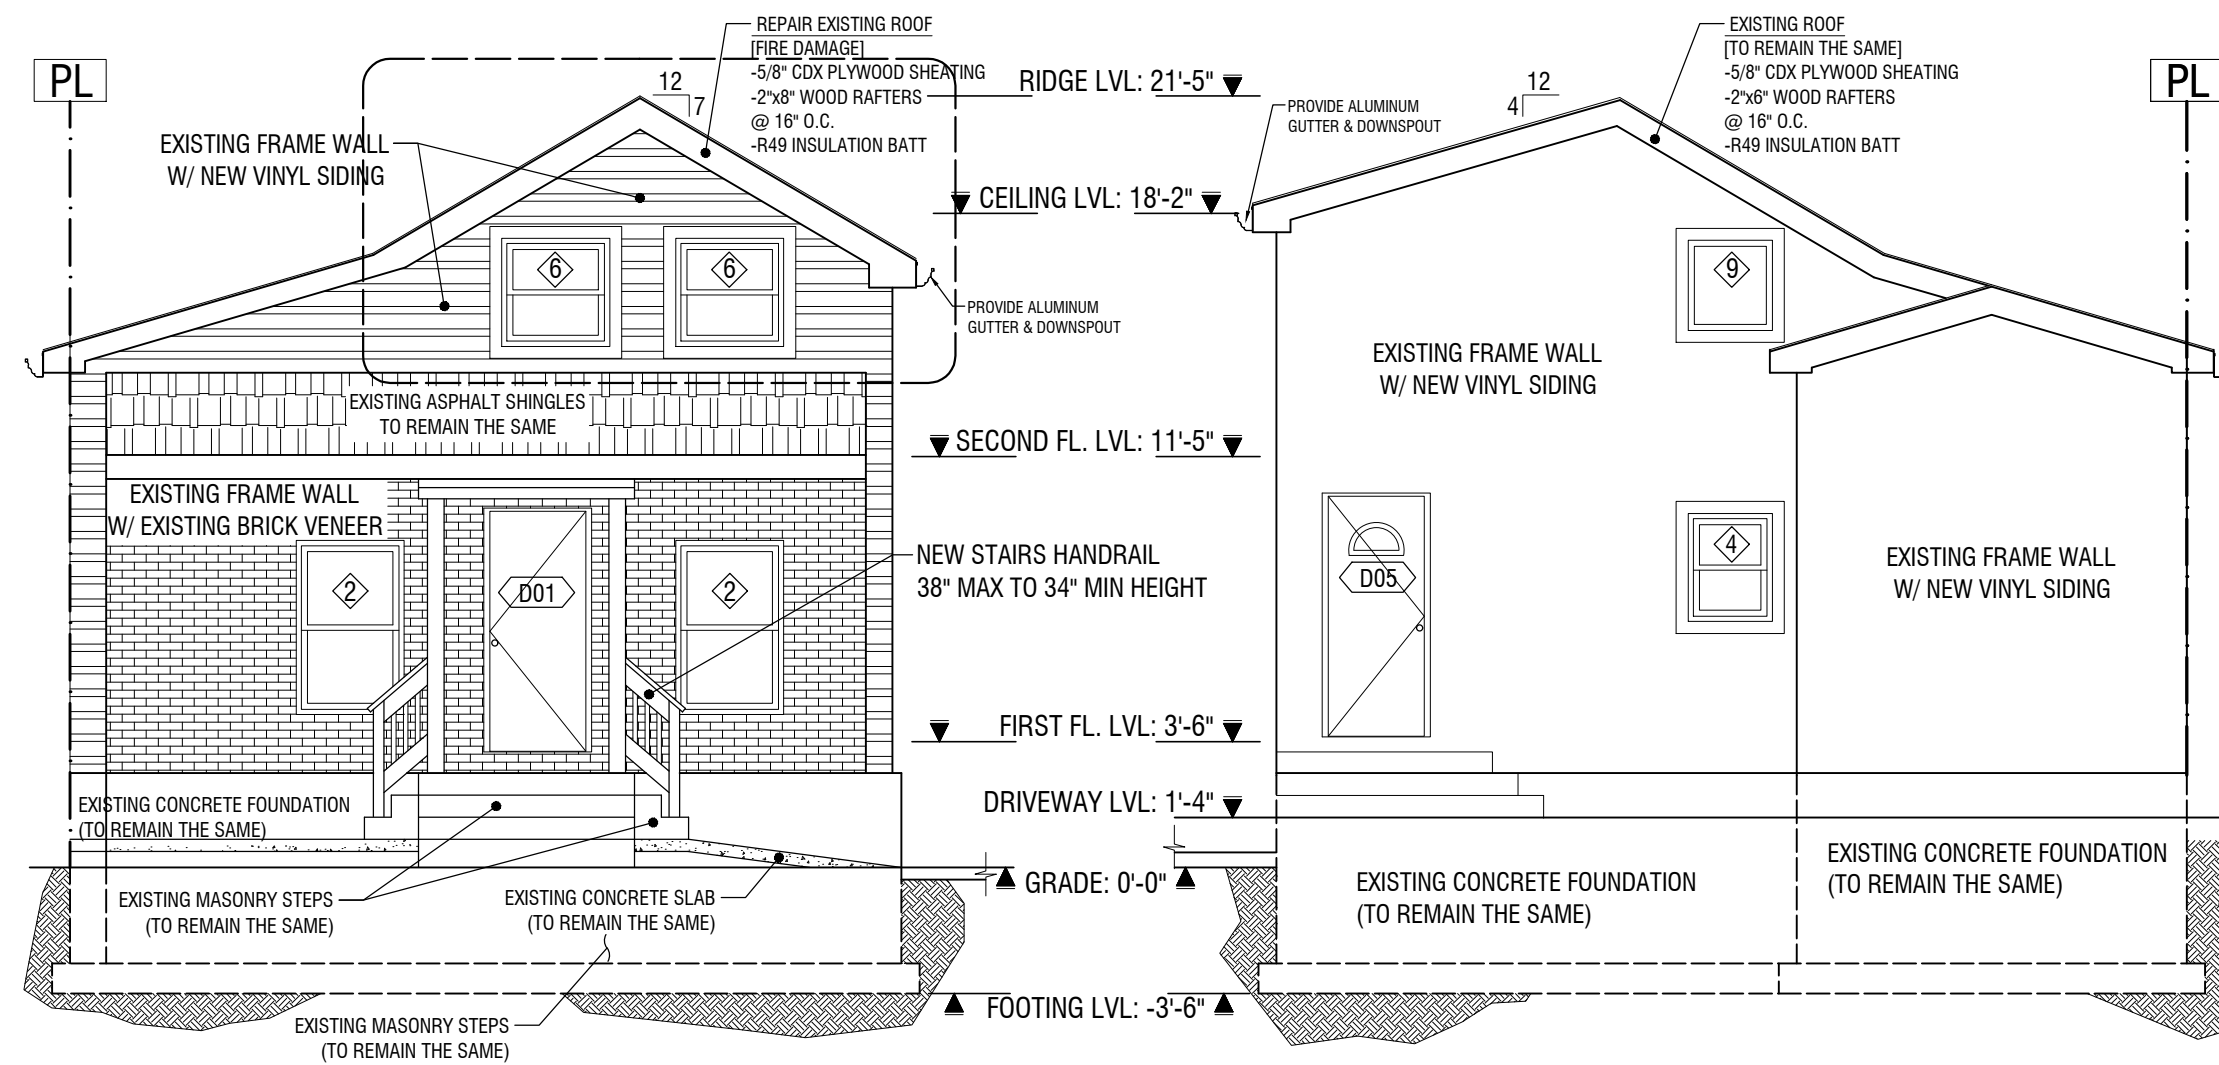

1 NORTH ELEVATION
SCALE: 3/16" = 1'-0"

2 SOUTH ELEVATION
SCALE: 3/16" = 1'-0"

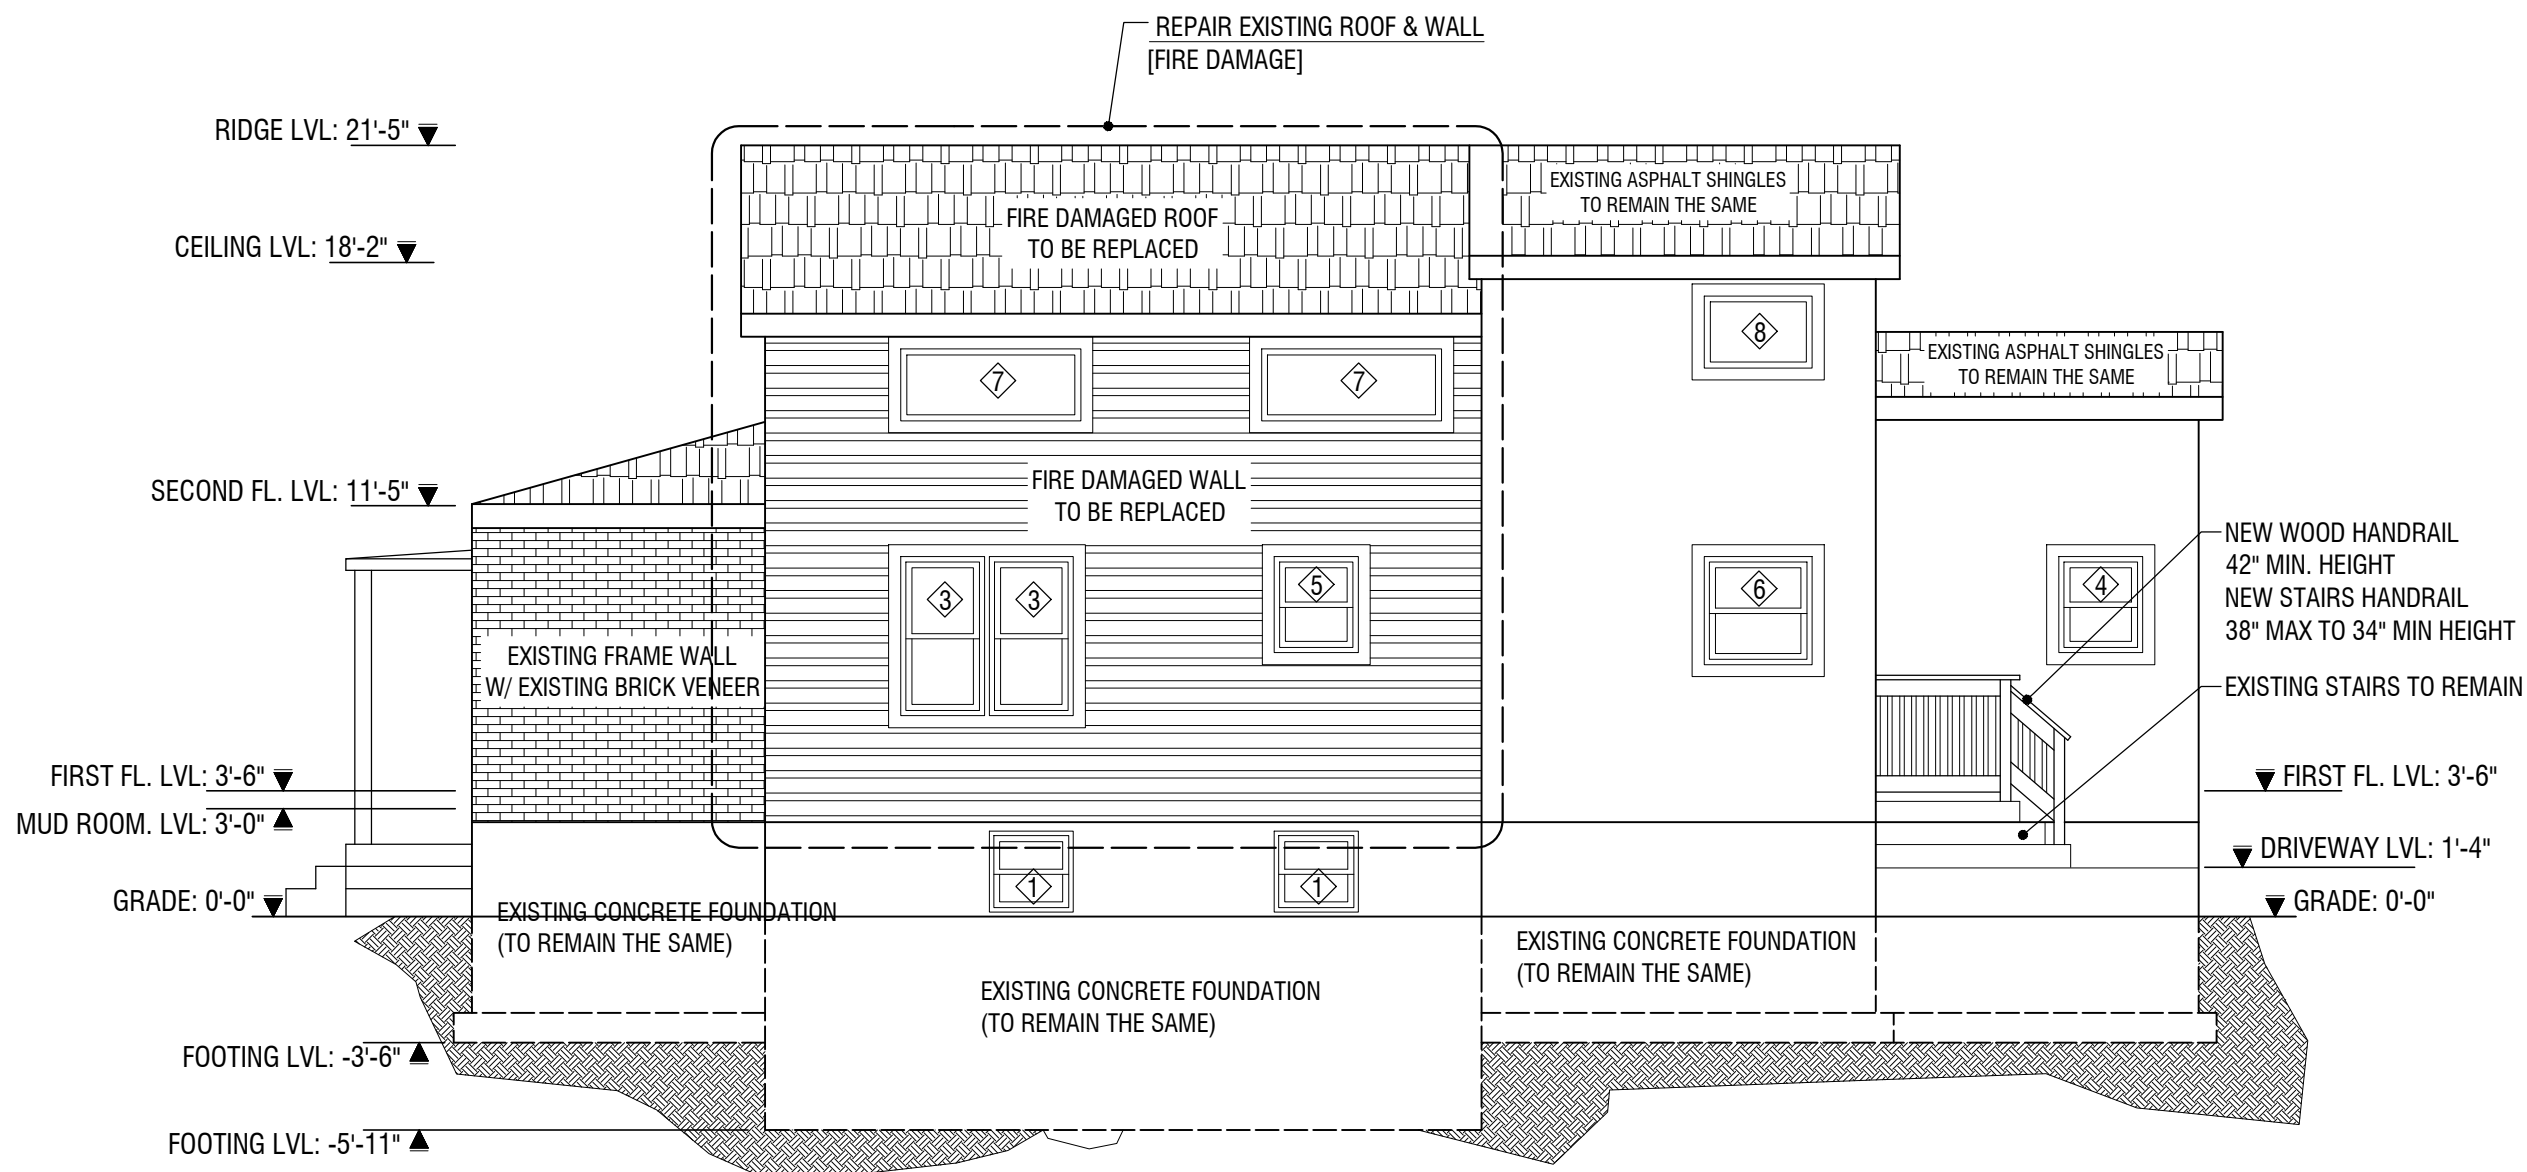

3 WEST ELEVATION
SCALE: 3/16" = 1'-0"



NO.	DATE	DESCRIPTION
1	11-15-18	Owner's Review
2	11-20-18	Permit
3		

DATE: 11/21/18
SCALE: As Noted

INTERIOR & EXTERIOR REPAIR
SINGLE FAMILY DWELLING
260 S LaSalle St. Aurora IL. 60505

RT ARCHITECT INC.

 RADULE TEPAVCEVIC,
 511 LYMAN AVENUE
 OAK PARK, IL 60304
 TEL: (312) 217-8653
 r.tepavcevic@rti.io

PROJECT ARCHITECT:
RT
 DRAFTER/PERSON:
A.G.
 APPROVED:
RT
 PREPARED FOR:
Owner
Oscar Morales
 LOCATION:
260 S LaSalle St
Aurora, IL. 60505
 JOB NUMBER:
11-20-18