


ELEVATIONS

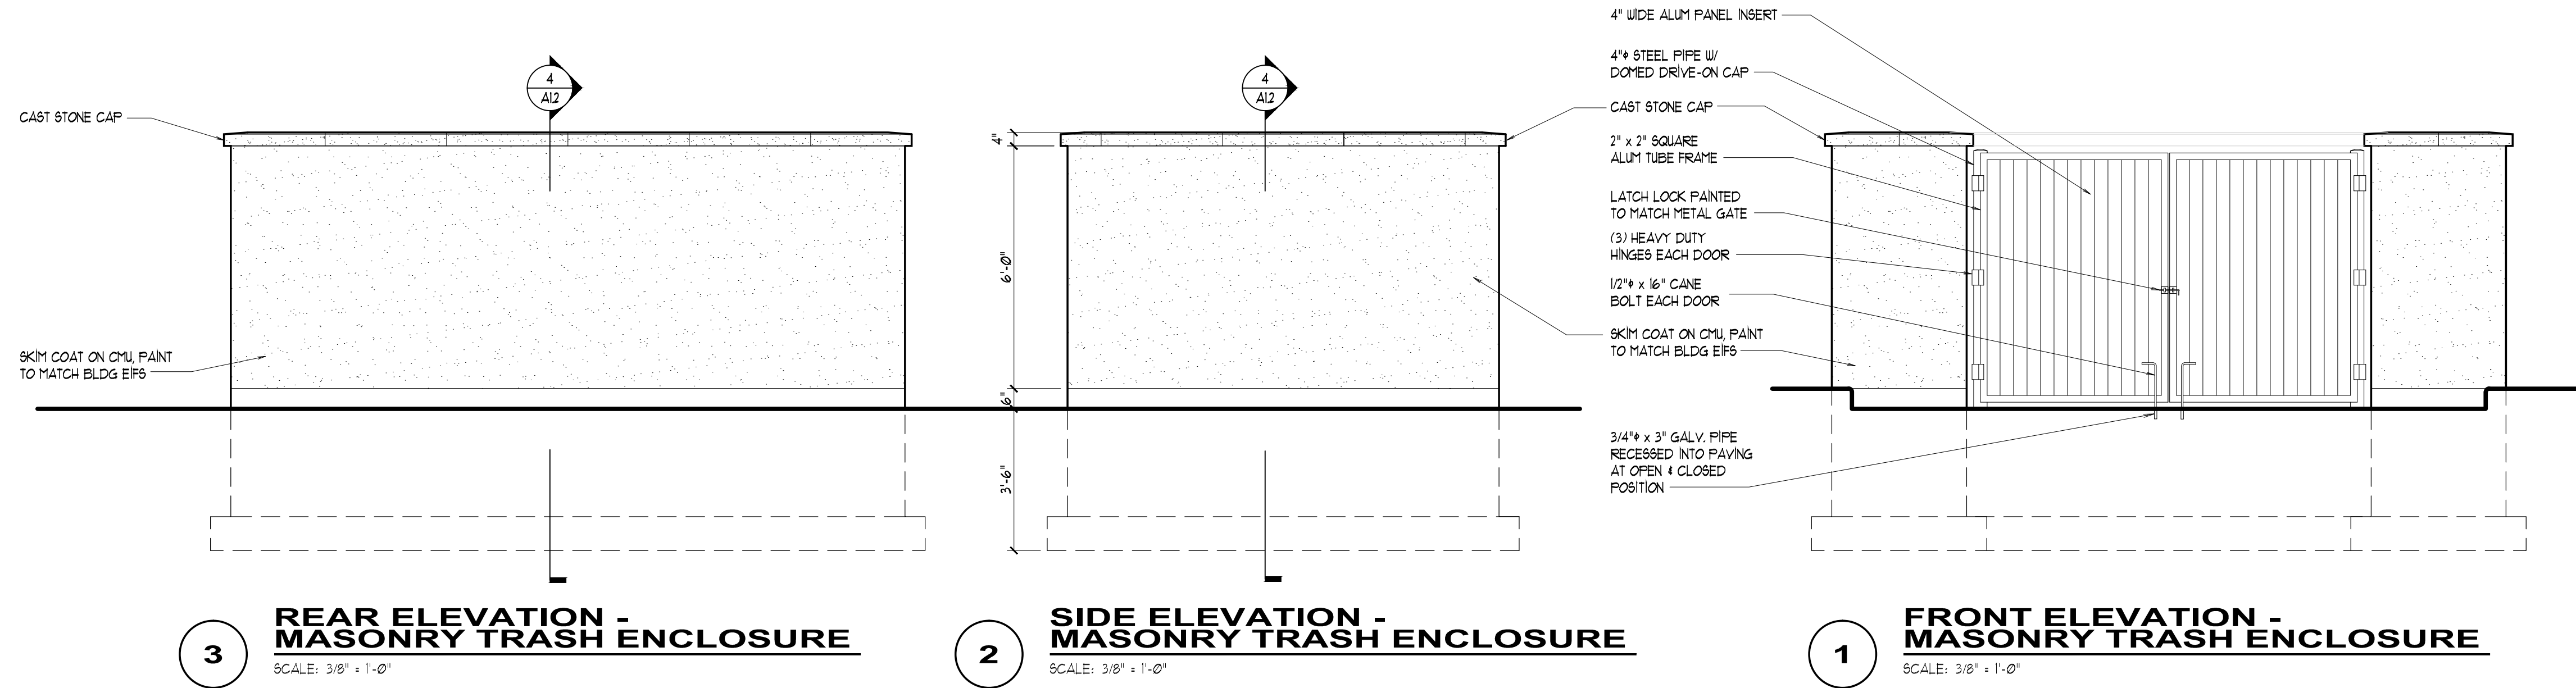

3 REAR ELEVATION - MASONRY TRASH ENCLOSURE
SCALE: 3/8" = 1'-0"

2 SIDE ELEVATION - MASONRY TRASH ENCLOSURE
SCALE: 3/8" = 1'-0"

1 FRONT ELEVATION - MASONRY TRASH ENCLOSURE
SCALE: 3/8" = 1'-0"



charles vincent george
ARCHITECTS

1245 E. Diehl Rd. Suite 101
Naperville, Illinois 60563
P | 630.357.2023 F | 630.357.2662
cvgarchitects.com

STAMP:

EXPIRES 11/30/2016
IL ARCHITECTURAL DESIGN FIRM NO: 184-000944
DATE:

COPYRIGHT:
THE ATTACHED DRAWINGS ARE COPYRIGHTED AND ARE FOR INFORMATIONAL PURPOSES ONLY. CHARLES VINCENT GEORGE ARCHITECTS, INC. HAS NO MEANS OF ENSURING THAT THE DRAWINGS WILL NOT, OR HAVE NOT BEEN AFFECTED BY ANY FILE CONVERSION OR PRINTING PROCESS AND CANNOT THEREFORE BE RESPONSIBLE FOR THEIR CONTENTS. IF THE DRAWINGS ARE TO BE USED BY A THIRD PARTY FOR ANY PURPOSE, THE THIRD PARTY SHALL BE WHOLLY RESPONSIBLE FOR ENSURING THE ACCURACY OF THE INFORMATION CONTAINED THEREIN. ALL UNAUTHORIZED PRINTING AND/OR DISTRIBUTION IS STRICTLY PROHIBITED WITHOUT PRIOR WRITTEN CONSENT FROM CHARLES VINCENT GEORGE ARCHITECTS, INC.

ISSUE AND/OR REVISIONS:

NO.	DATE	DESCRIPTION
	06/24/15	DST REVIEW #1
	07/30/15	DST REVIEW #2


PROJECT:

ST. CHARLES BANK & TRUST
9700 HIGGINS ROAD, ROSEMONT, IL 60018
NEW BRANCH BANK:
AURORA BANK & TRUST
2287 WEST GALENA BLVD.
AURORA, ILLINOIS 60506


TITLE:
ELEVATIONS

DATE: 06/24/2015	PROJECT # 2015-026
PRINCIPAL: BFG	SHEET: A1.2
PROJECT MGR: JBL	DRAWN BY: FJD/MVP
DRAWING FILE PATH: 1:\083_0855\000\0855\A1.2 SITE DETAILS	


ELEVATIONS

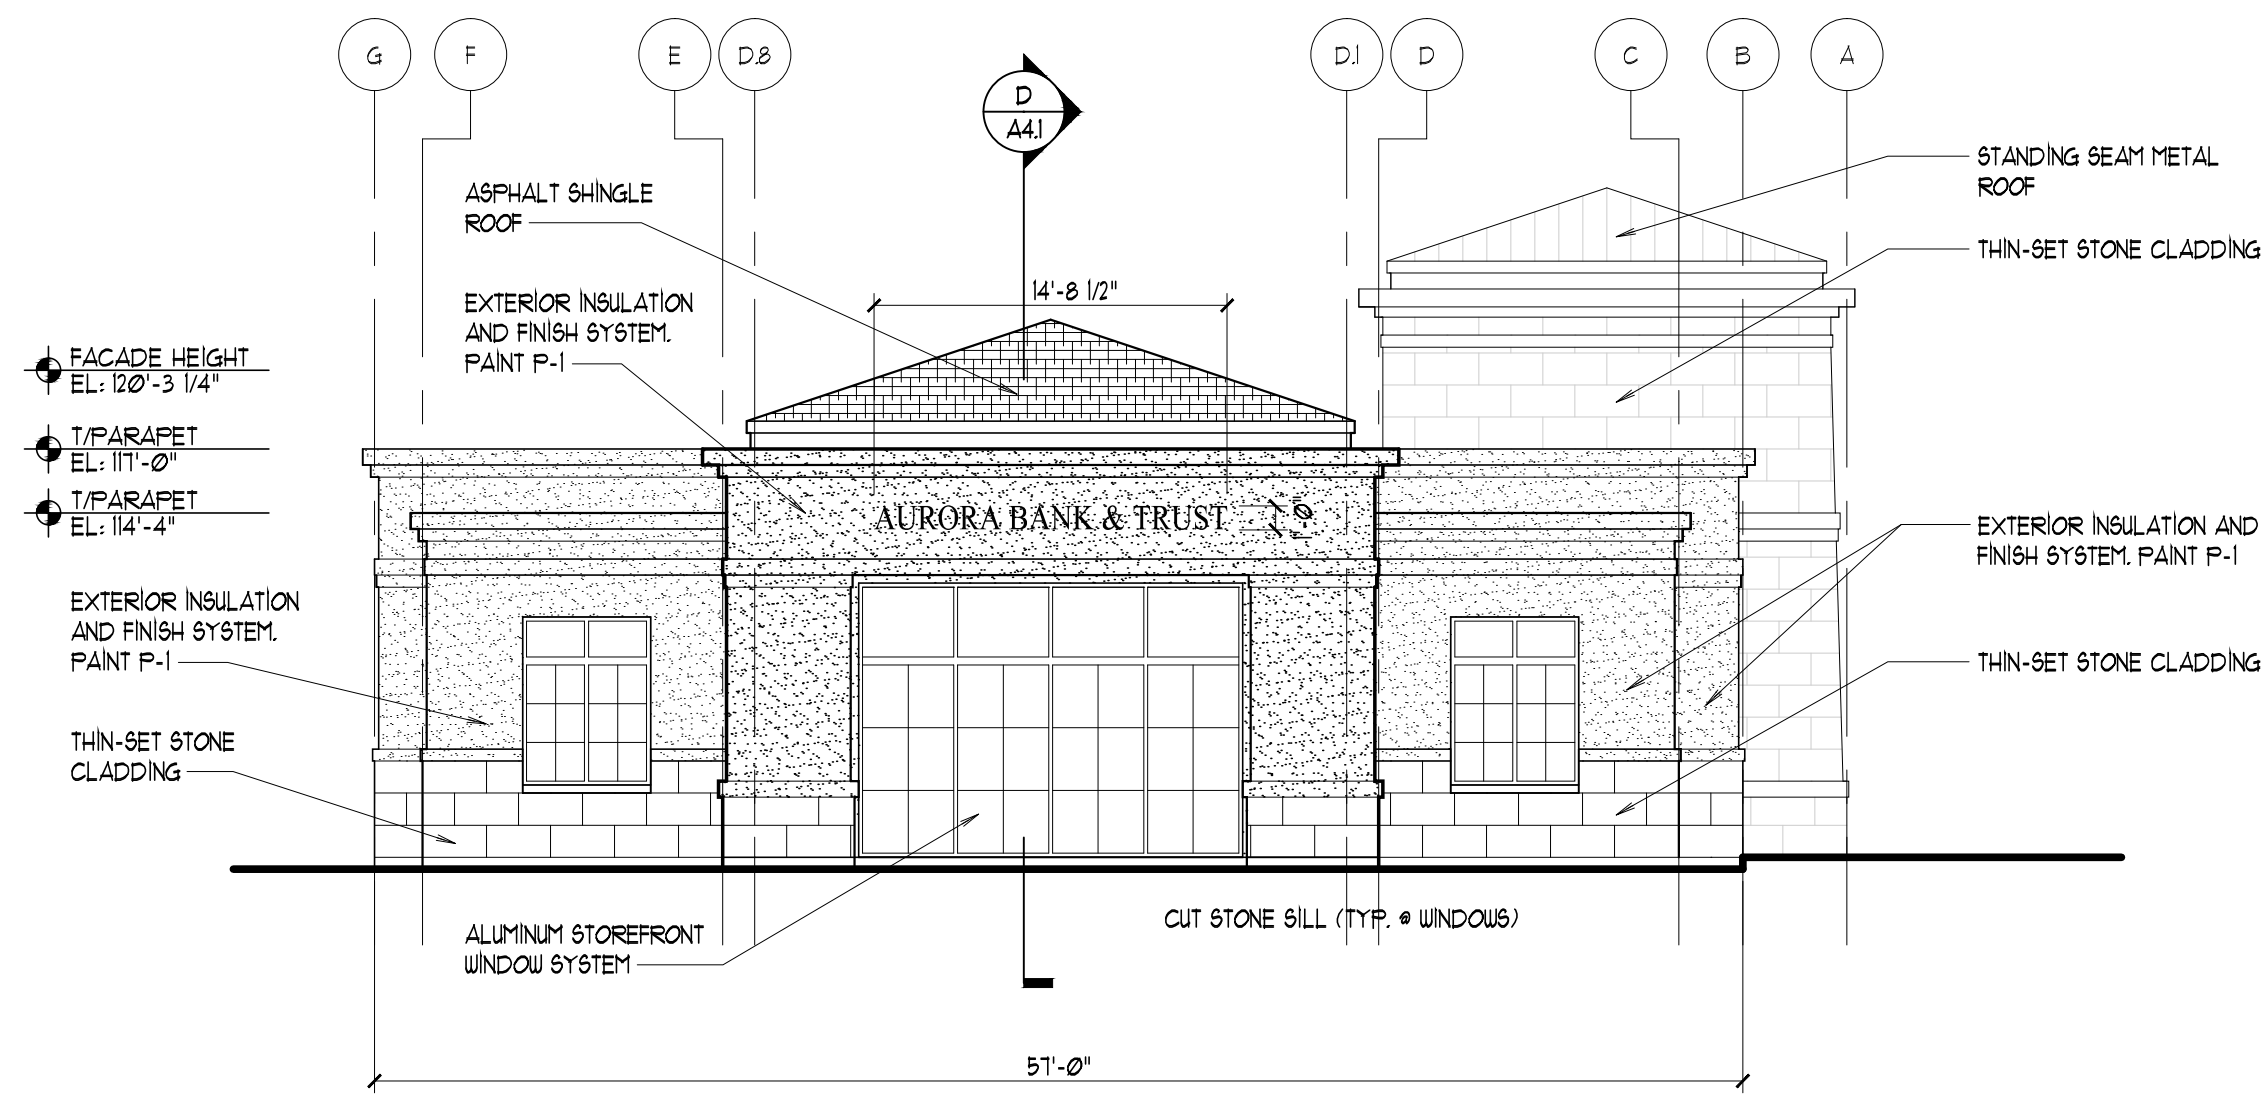


2 WEST ELEVATION
SCALE: 1/8" = 1'-0"

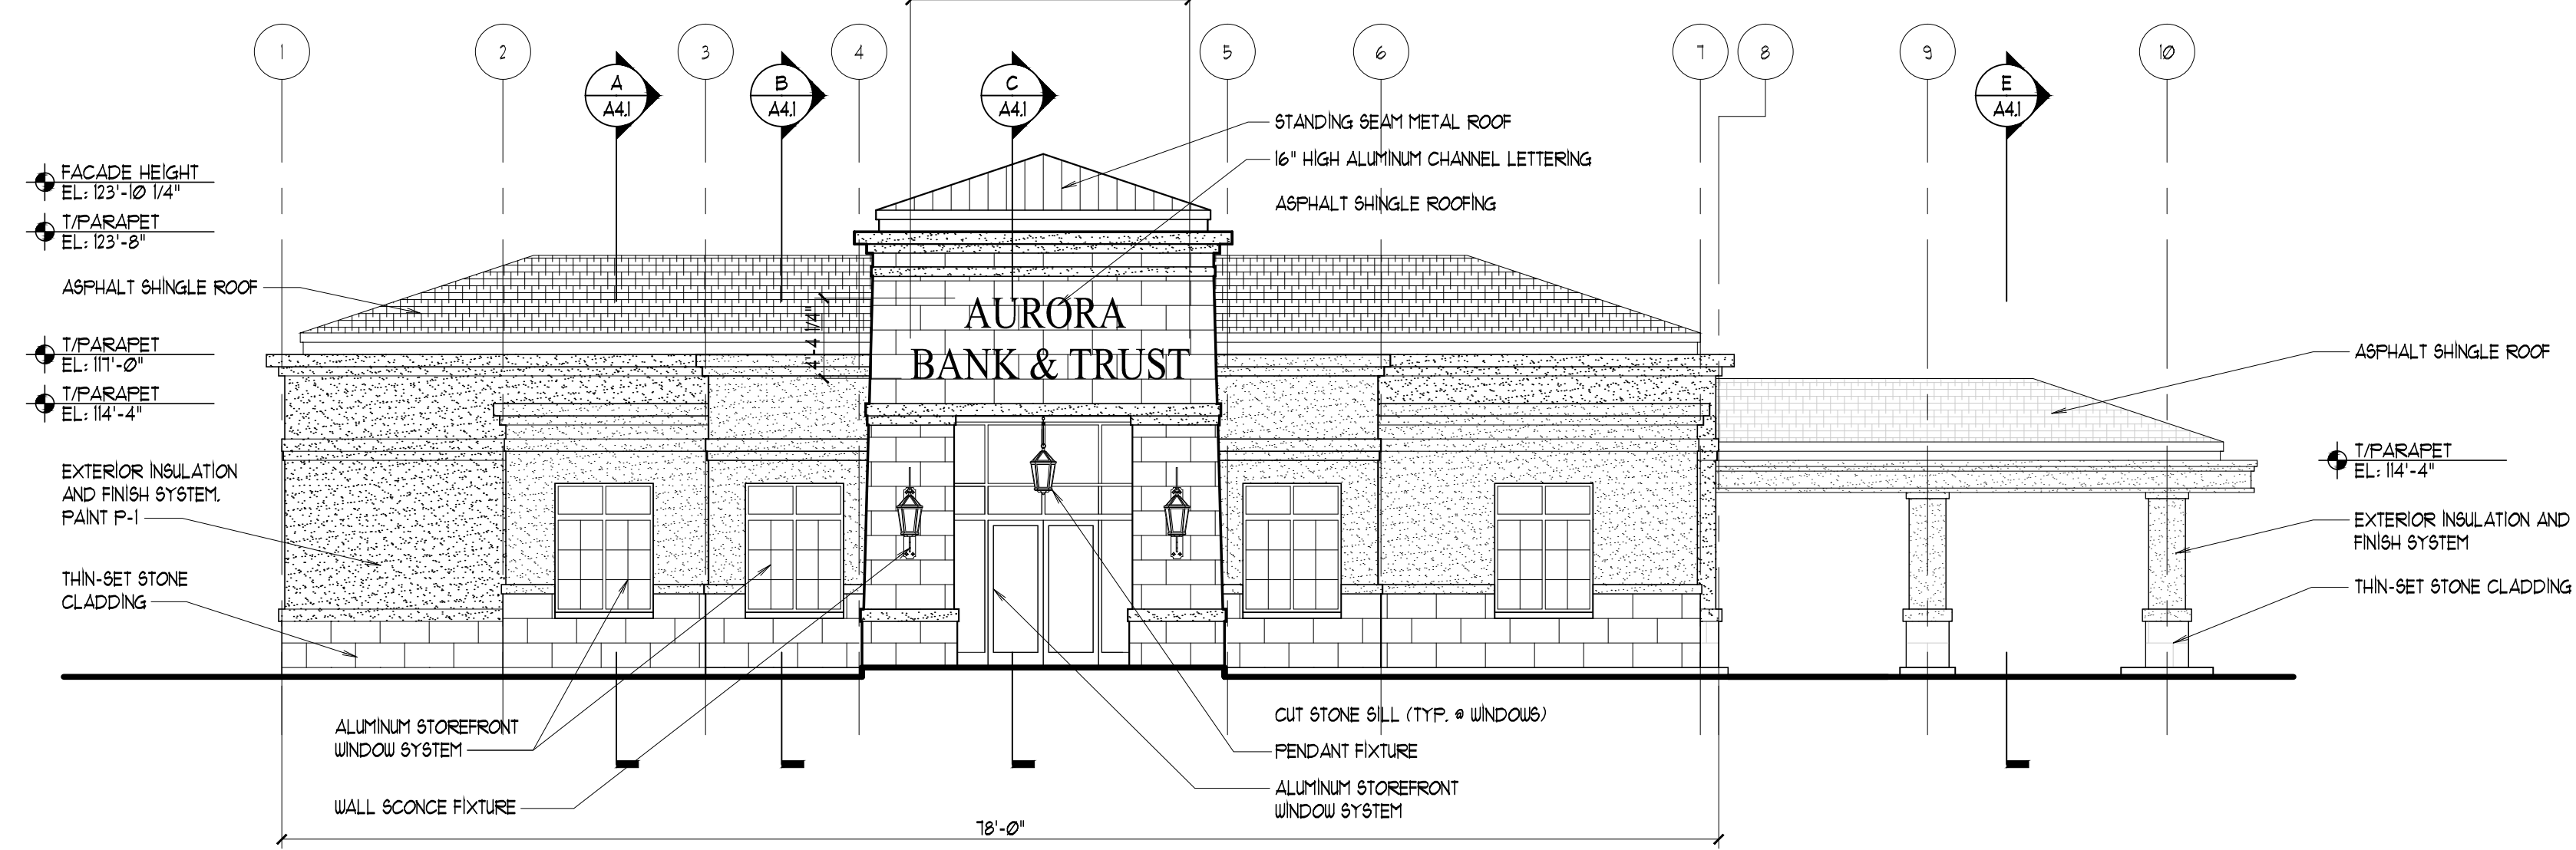

1 SOUTH ELEVATION
SCALE: 1/8" = 1'-0"

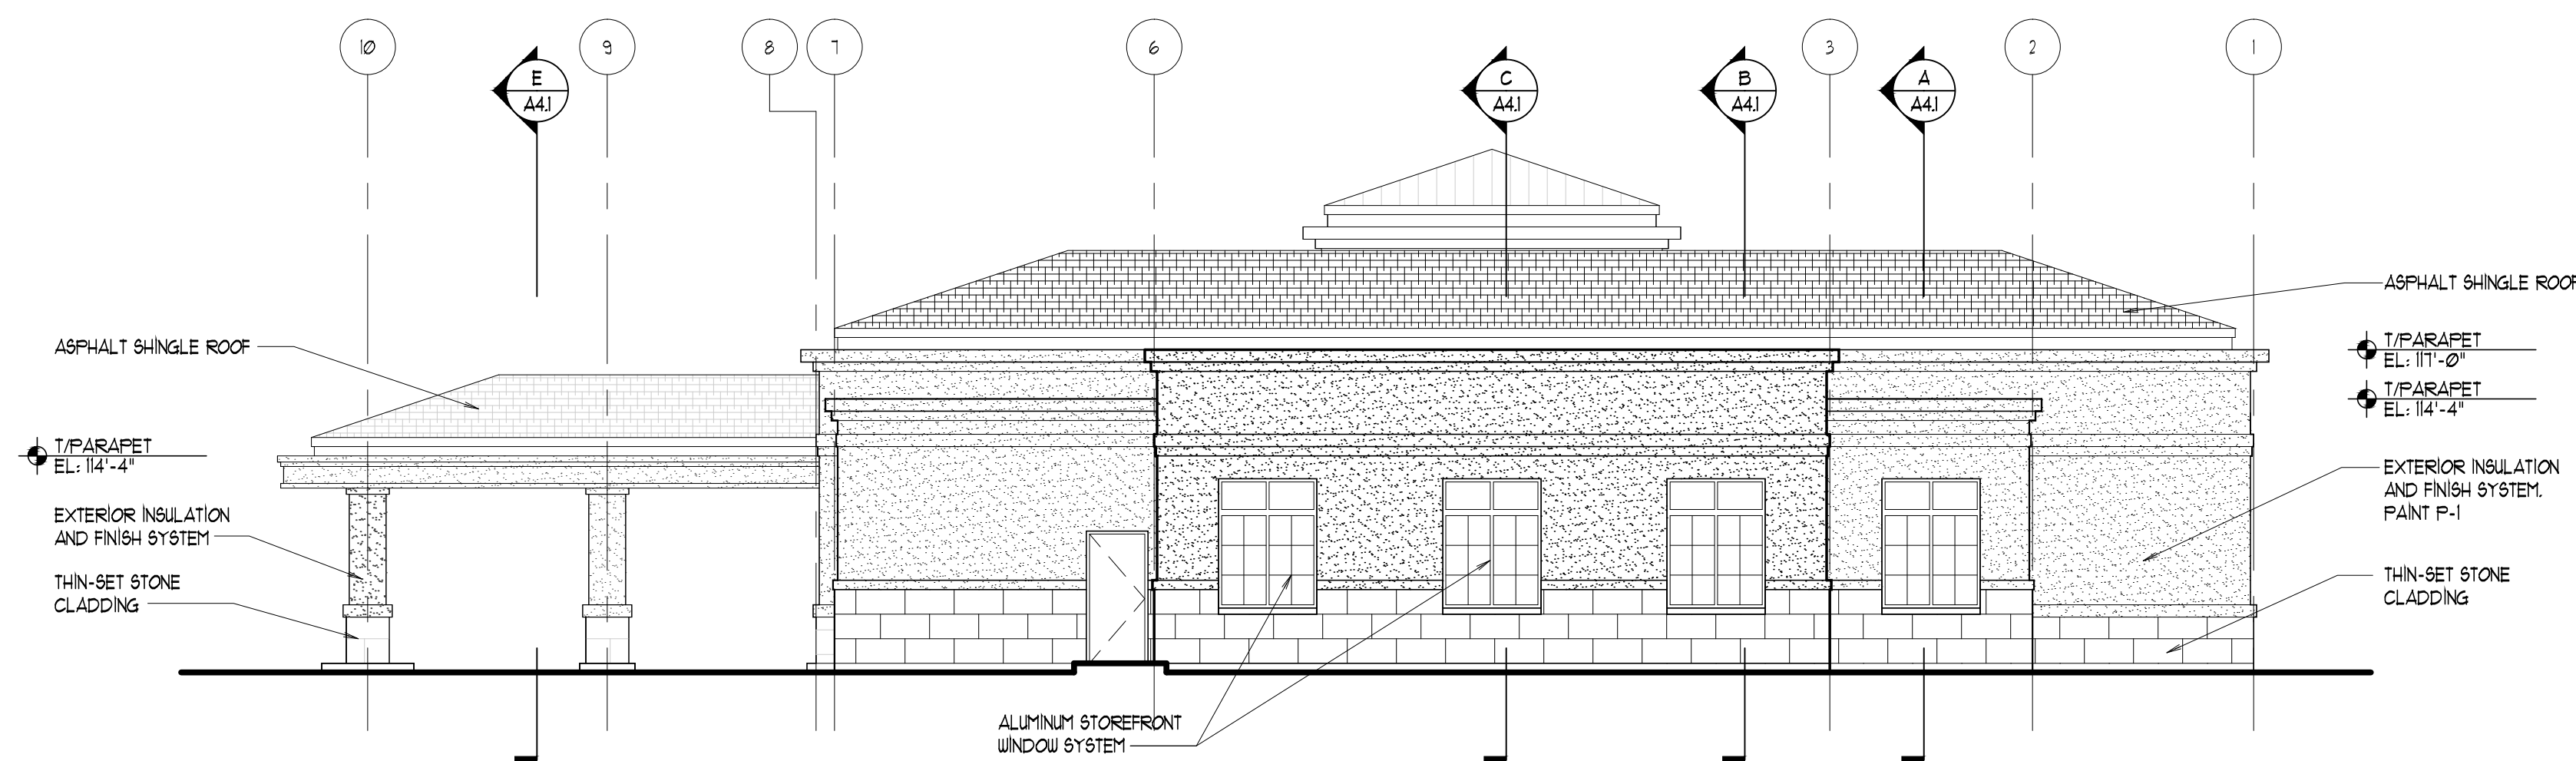

4 NORTH ELEVATION
SCALE: 1/8" = 1'-0"

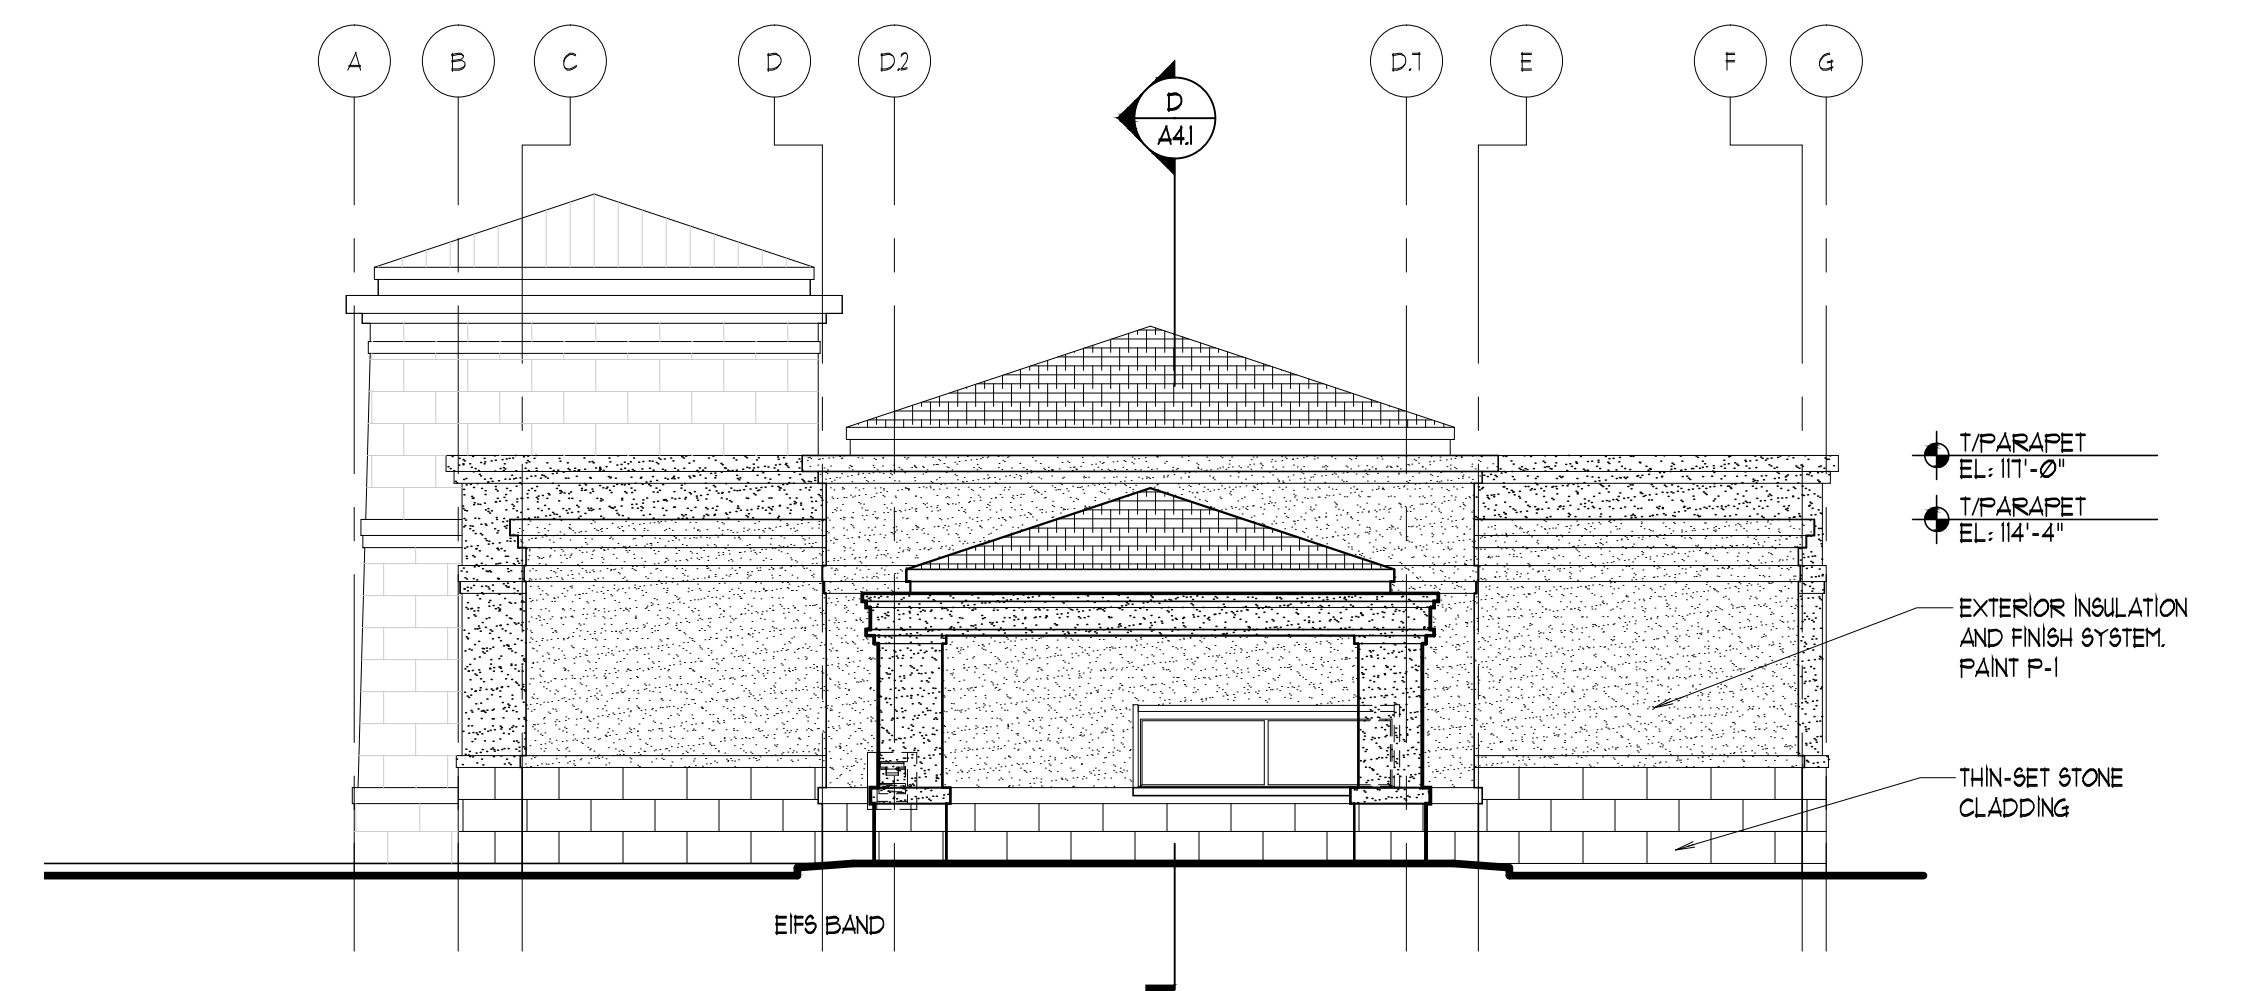


3 EAST ELEVATION
SCALE: 1/8" = 1'-0"


Description	Value	Unit
a) Building Height	126.85	feet
b) Grade Elevation	100	feet
c) Building Square Footage by Floor	3,902	Square Feet
d) Building Square Footage	4,682	Square Feet

Ground Sign #	Description	Value	Unit
1	i) Length of street frontage - on which Sign is Located	204	Feet
	ii) Width of Sign Face	5.95	Feet
	iii) Height of Sign Face	3.08	Feet
	iv) Square Footage of Sign Face	18.33	Square Feet
	v) Height of Sign (overall)	8.00	Feet
	vi) Width of Sign (overall)	8.10	Feet
	vii) Type of Sign	Aluminum channel letters	
	viii) Type of Sign Base	Metal, stone tile & EIFS	
	ix) Is there a Digital Display	Yes	
		If Yes then, Location of Digital Display on the sign	Below name of bank
	Height of Digital Display	0.83	Feet
	Width of Digital Display	6.23	Feet
	Square Footage of Digital Display	5.17	Square Feet
	Percent of Digital Display Sign Coverage	28%	Percent

Wall Sign #	Description	Value	Unit
1	i) Width of Façade - on which Sign is Located	78.00	Feet
	ii) Height of Façade - on which Sign is Located	26.85	Feet
	iii) Square Footage of Façade - on which Sign is Located	2,094	Square Feet
	iv) Width of Sign Face	15.17	Feet
	v) Height of Sign Face	4.35	Feet
	vi) Square Footage of Sign Face	65.99	Square Feet
	vii) Percent of Sign Coverage - Façade on which Sign is Located	3%	Percent
2	i) Width of Façade - on which Sign is Located	57.00	Feet
	ii) Height of Façade - on which Sign is Located	20.27	Feet
	iii) Square Footage of Façade - on which Sign is Located	1,155.39	Square Feet
	iv) Width of Sign Face	14.70	Feet
	v) Height of Sign Face	1.00	Feet
	vi) Square Footage of Sign Face	14.70	Square Feet
	vii) Percent of Sign Coverage - Façade on which Sign is Located	1%	Percent

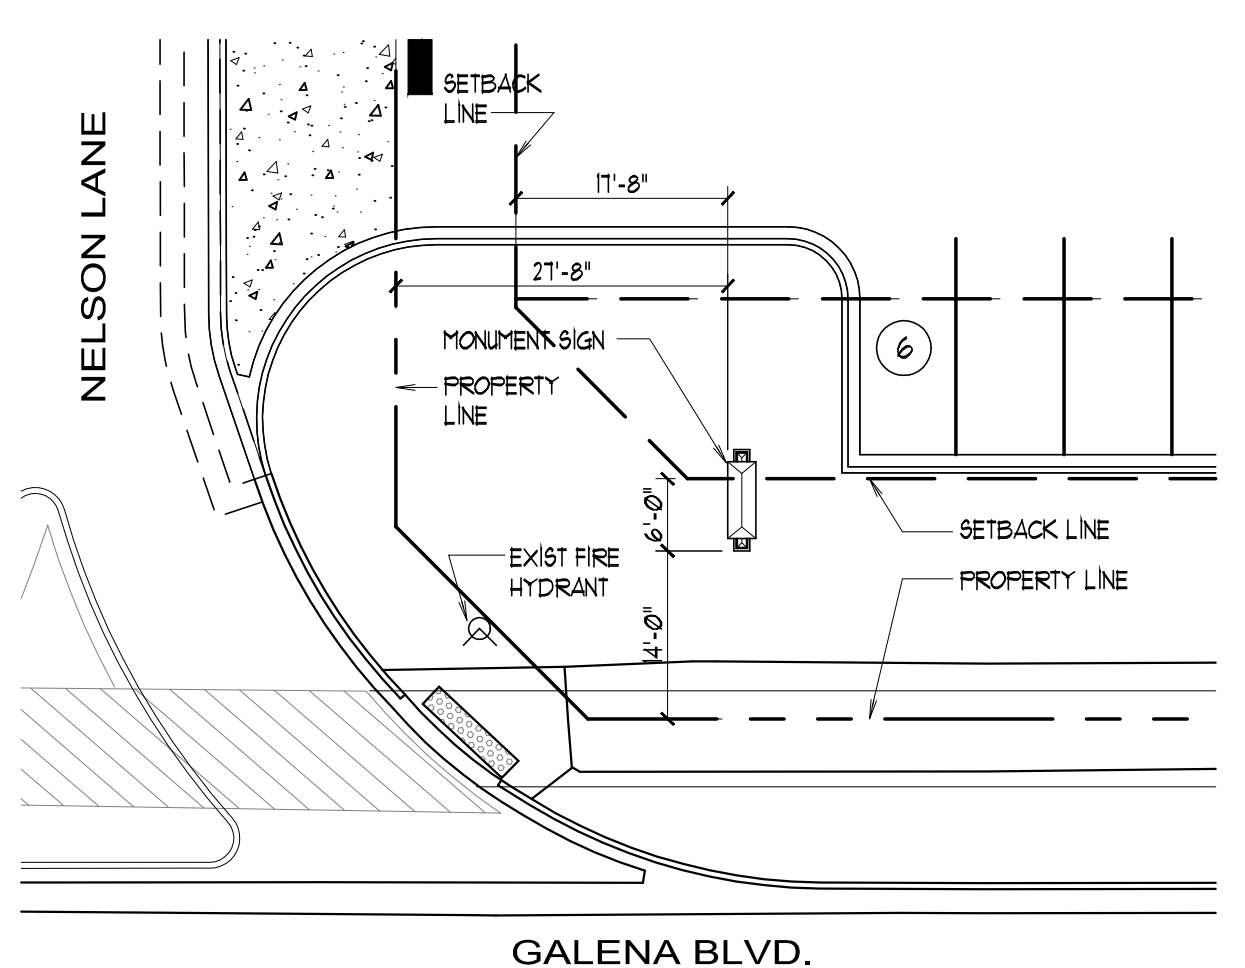

MONUMENT SIGN LOCATION PLAN
SCALE: 1" = 16'-0"

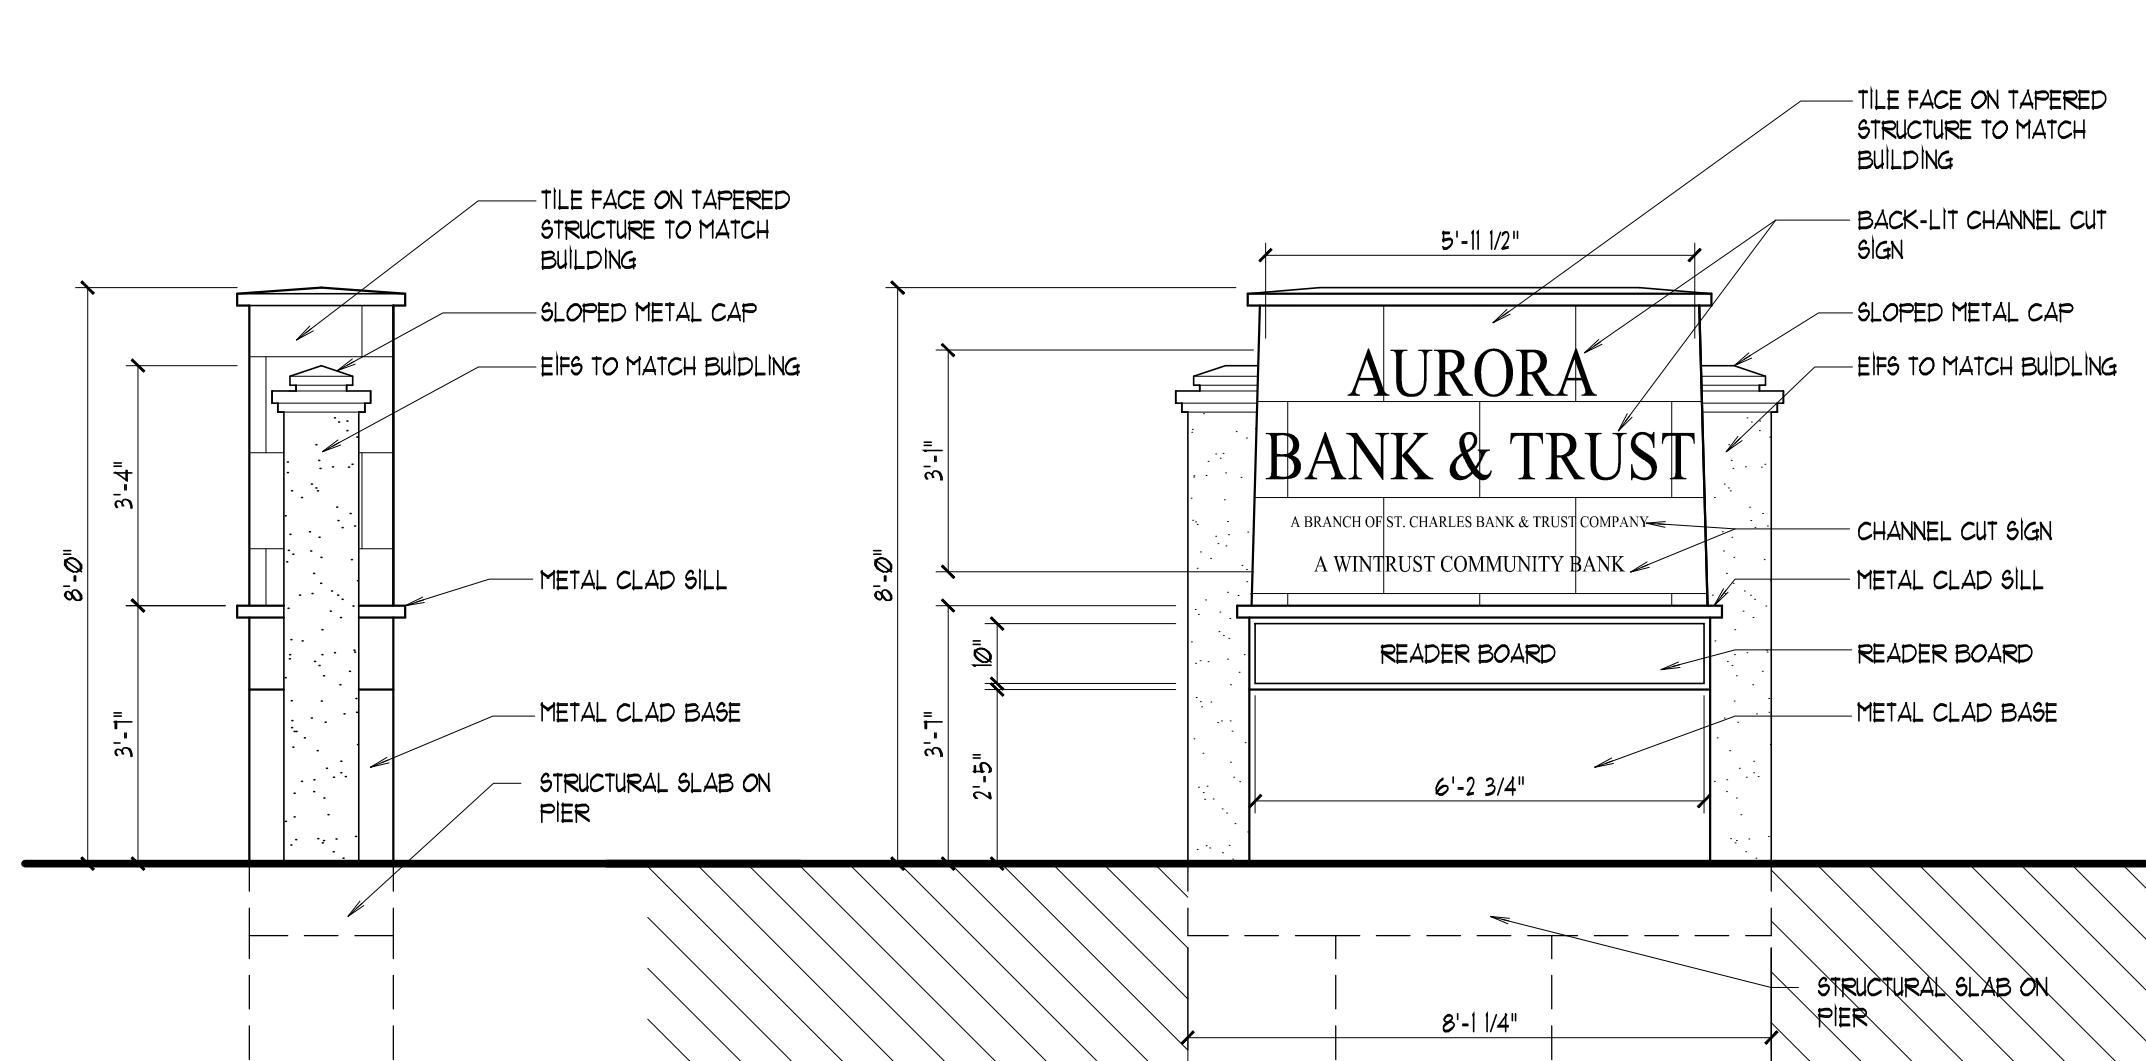

MONUMENT SIGN SIDE ELEVATION
SCALE: 3/8" = 1'-0"

MONUMENT SIGN FRONT ELEVATION
SCALE: 3/8" = 1'-0"



charles vincent george
ARCHITECTS

1245 E. Diehl Rd. Suite 101
Naperville, Illinois 60563
P | 630.357.2023 F | 630.357.2662
cvgarchitects.com

STAMP:

EXPIRES 11/30/2016
ILL. ARCHITECTURAL DESIGN FIRM NO: 184-000944
DATE:

COPYRIGHT:
THE ATTACHED DRAWINGS ARE COPYRIGHTED AND ARE FOR INFORMATIONAL PURPOSES ONLY. CHARLES VINCENT GEORGE ARCHITECTS, INC. HAS NO MEANS OF ENSURING THAT THE DRAWINGS WILL NOT, OR HAVE NOT BEEN AFFECTED BY ANY FILE CONVERSION OR PRINTING PROCESS AND CANNOT THEREFORE BE RESPONSIBLE FOR THEIR CONTENTS. IF THE DRAWINGS ARE TO BE USED BY A THIRD PARTY FOR ANY PURPOSE, THE THIRD PARTY SHALL BE WHOLLY RESPONSIBLE FOR ENSURING THE ACCURACY OF THE INFORMATION CONTAINED THEREIN. ALL UNAUTHORIZED PRINTING AND/OR DISTRIBUTION IS STRICTLY PROHIBITED WITHOUT PRIOR WRITTEN CONSENT FROM CHARLES VINCENT GEORGE ARCHITECTS, INC.

NO.	DATE	DESCRIPTION
06/24/15	DST REVIEW #1	
07/30/15	DST REVIEW #2	


PROJECT:

ST. CHARLES BANK & TRUST
9700 HIGGINS ROAD, ROSEMONT, IL 60018
NEW BRANCH BANK:
AURORA BANK & TRUST
2287 WEST GALENA BLVD.
AURORA, ILLINOIS 60506

TITLE:
ELEVATIONS

DATE: 06/24/2015	PROJECT # 2015-026
PRINCIPAL: BFG	SHEET: A3.1
PROJECT MGR: JBL	DRAWN BY: FJD/MVP
DRAWN BY: FJD/MVP	SCALE: A2) EXTERIOR ELEVATIONS

11/20/15_JOBS1026 WINTRUST - AURORA BANK/DRAWING/CURRENT DRAWINGS/3.1 EXT ELEVATIONS - 15/06/2015 07:27 11:02 AM

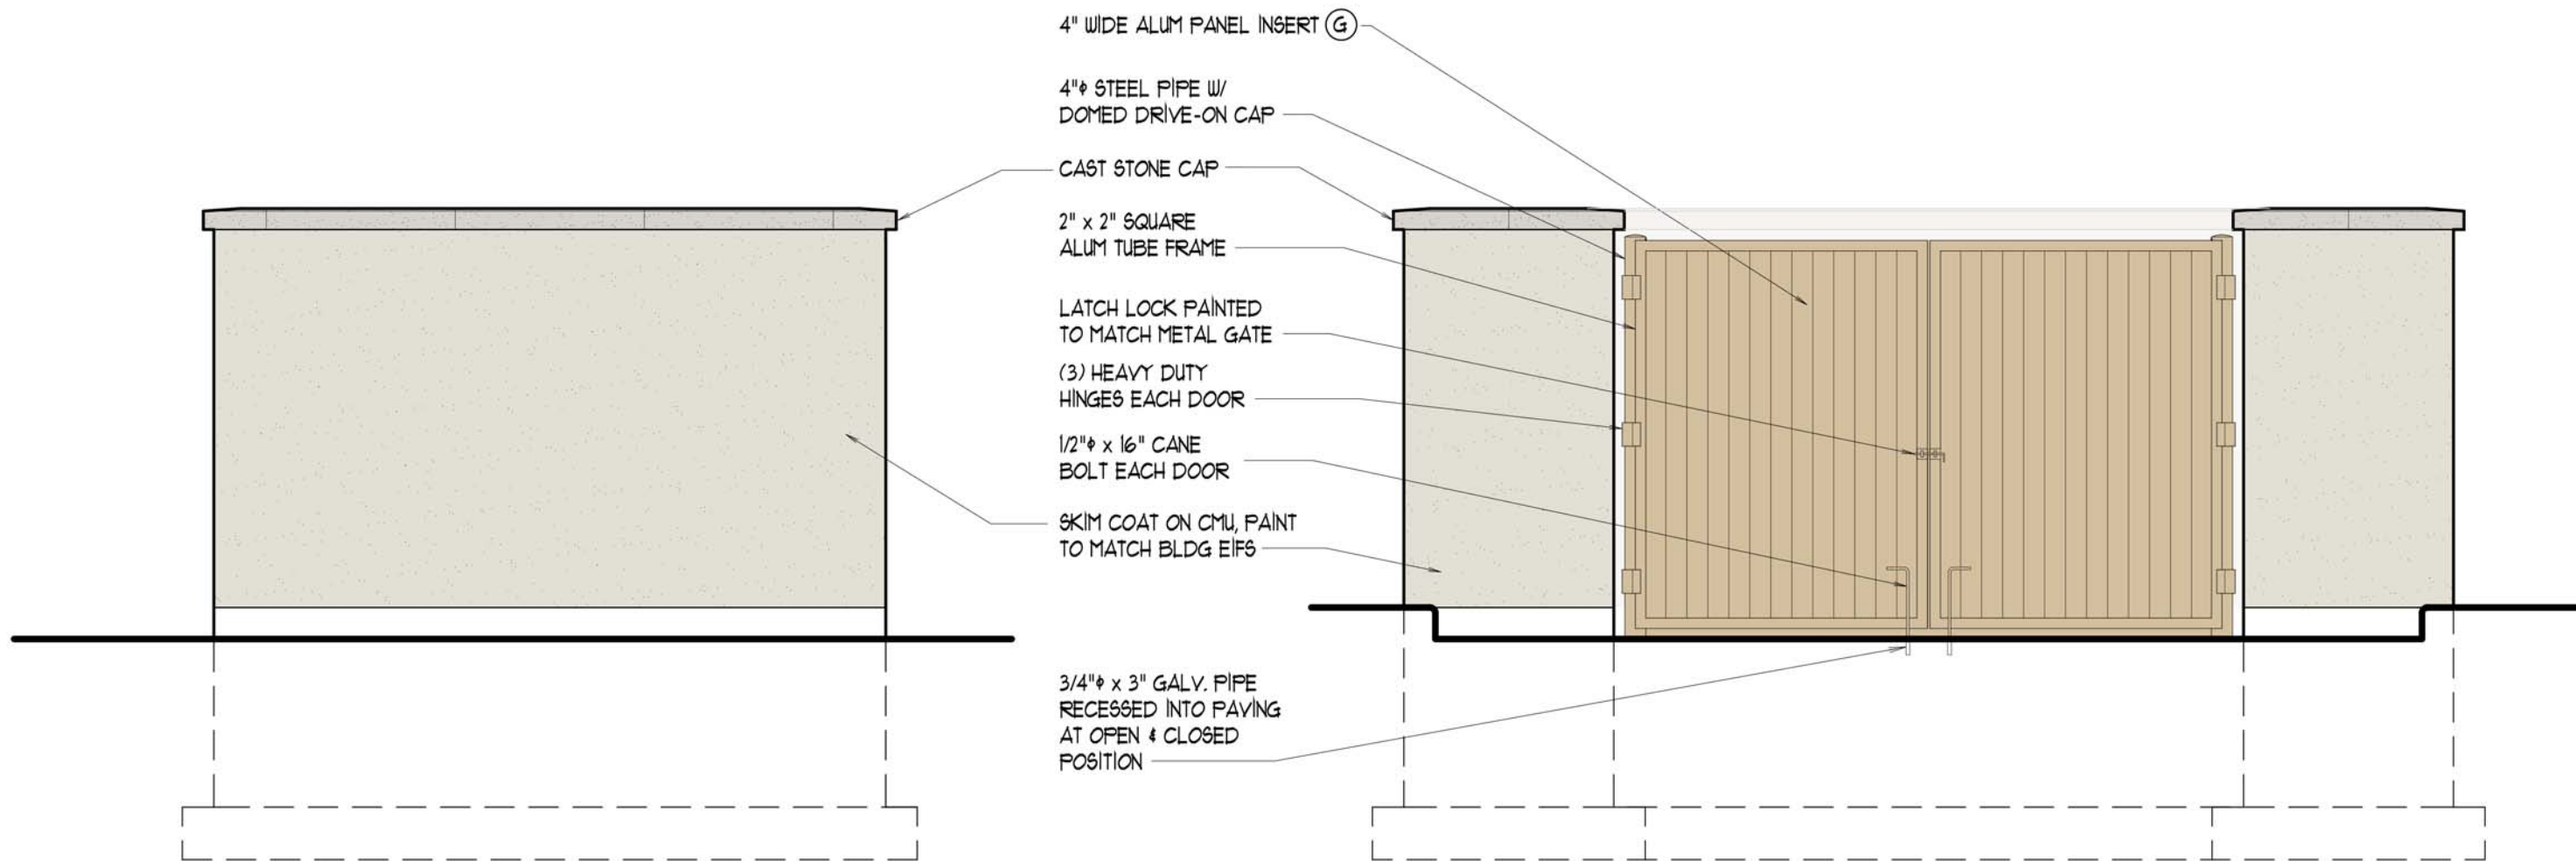

2

**SIDE ELEVATION -
MASONRY TRASH ENCLOSURE**


SCALE: 3/8" = 1'-0"

1

**FRONT ELEVATION -
MASONRY TRASH ENCLOSURE**

SCALE: 3/8" = 1'-0"


EXTERIOR MATERIAL LEGEND							
SYMBOL	(A)	(B)	(C)	(D)	(E)	(F)	(G)
DESCRIPTION	E.I.F.S. ON NON-COMBUSTIBLE FRAMING COLOR: BENJAMIN MOORE OC-50 NOVEMBER RAIN, TEXTURE LIMESTONE	E.I.F.S. TRIM COLOR: BENJAMIN MOORE OC-52 GRAY OWL, TEXTURE LIMESTONE	EXTERIOR TILE ERGON, CORNERSTONE ROCKFACE LAPPATO SIZE: 18"x36"	ALUMINUM WINDOWS LIGHT BRONZE FRAME, SOLARBAN 67 CLEAR GLASS WITH 19% EXTERIOR REFLECTANCE	ROOF SHINGLES GRAND MANO LUXURY SHINGLES, GATEHOUSE SLATE	METAL ROOF PAC-CLAD COPPER PENNY	METAL GATE (TRASH ENCLOSURE) COLOR: BENJAMIN MOORE BLANCHED ALMOND 1060

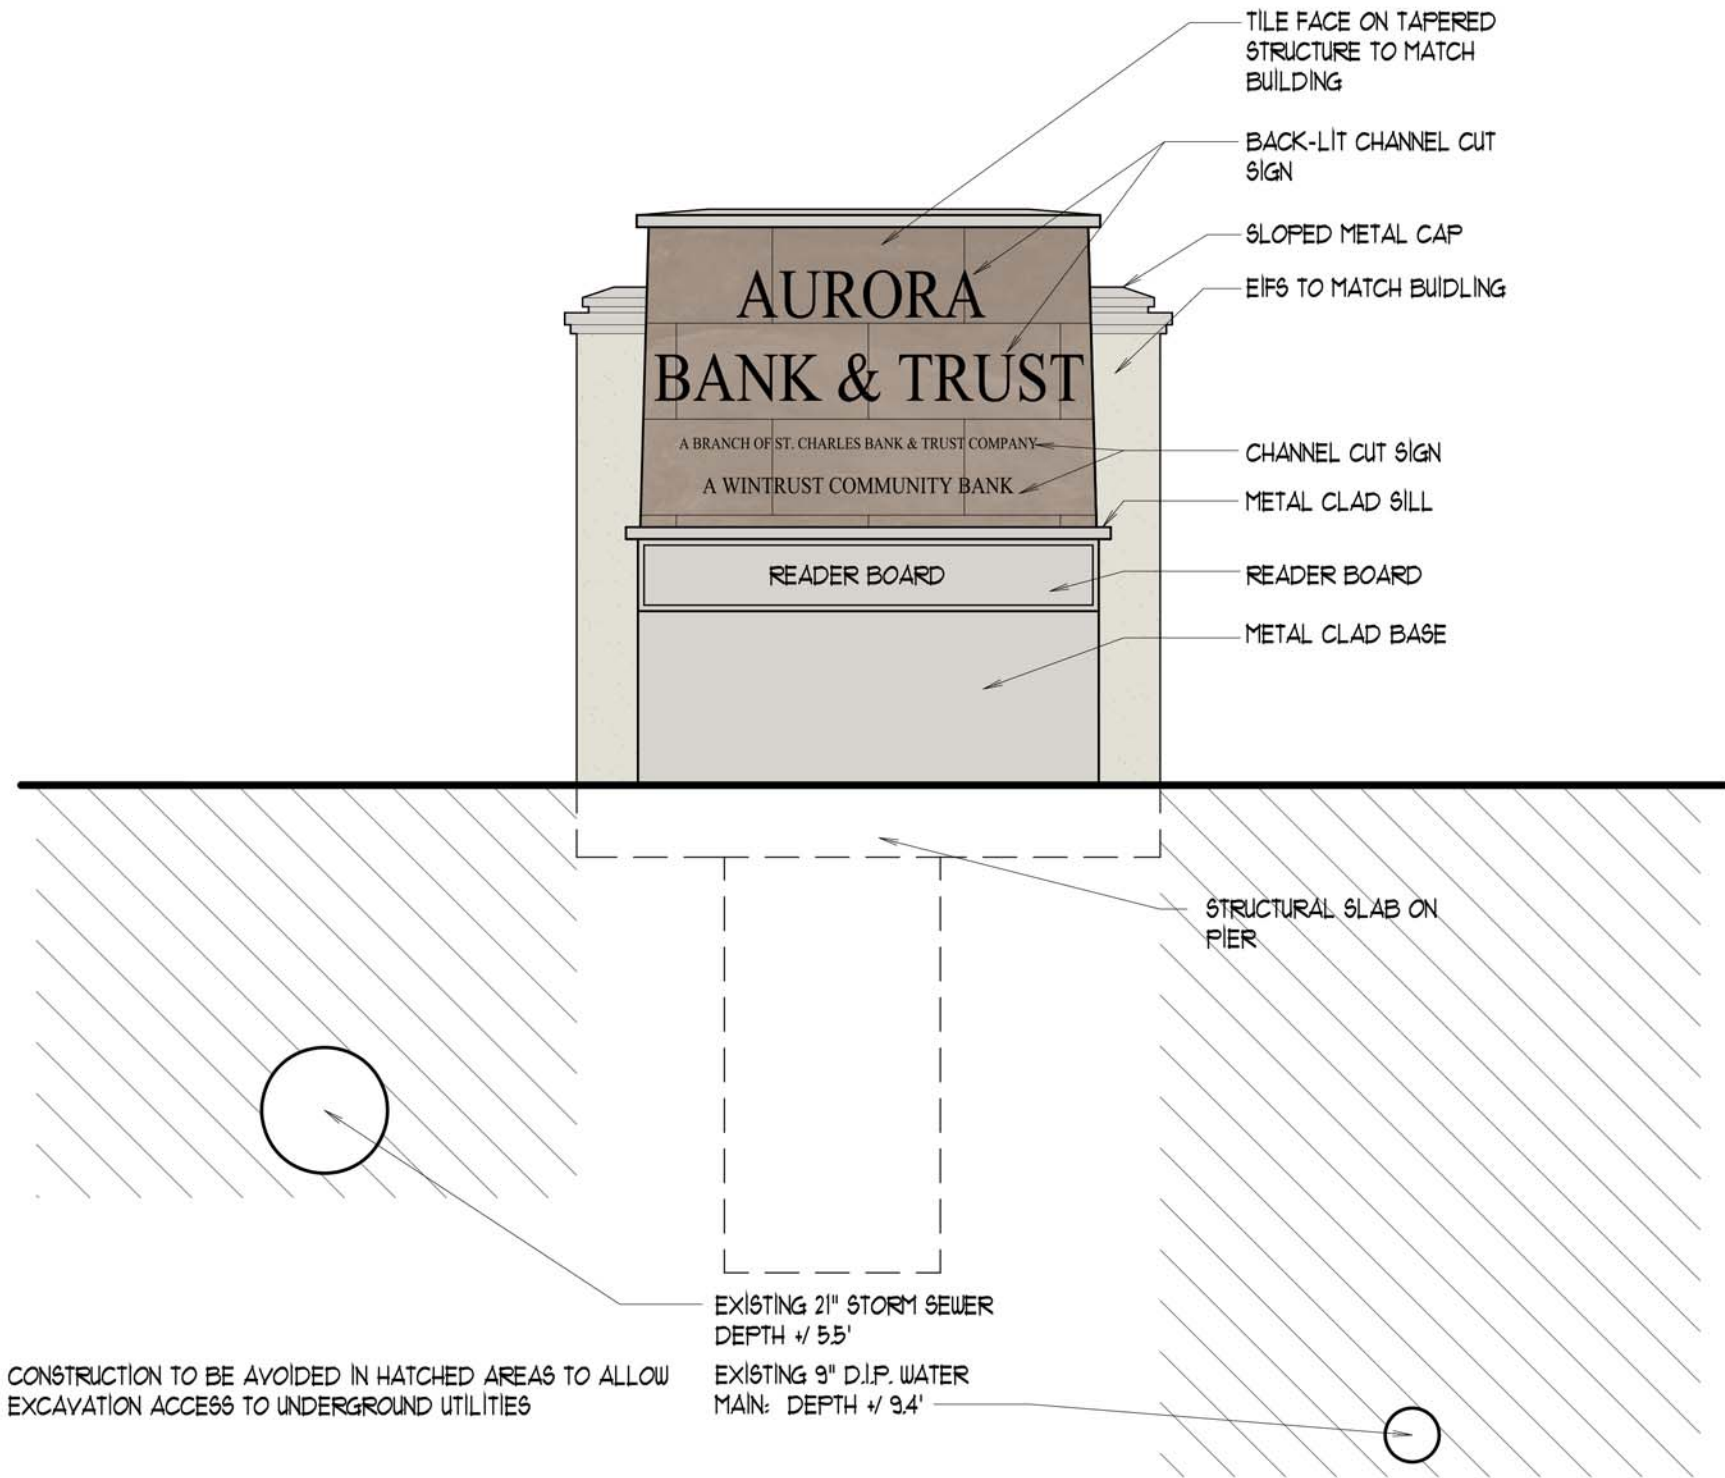

3

FRONT ELEVATION - MONUMENT SIGN

SCALE: 3/8" = 1'-0"

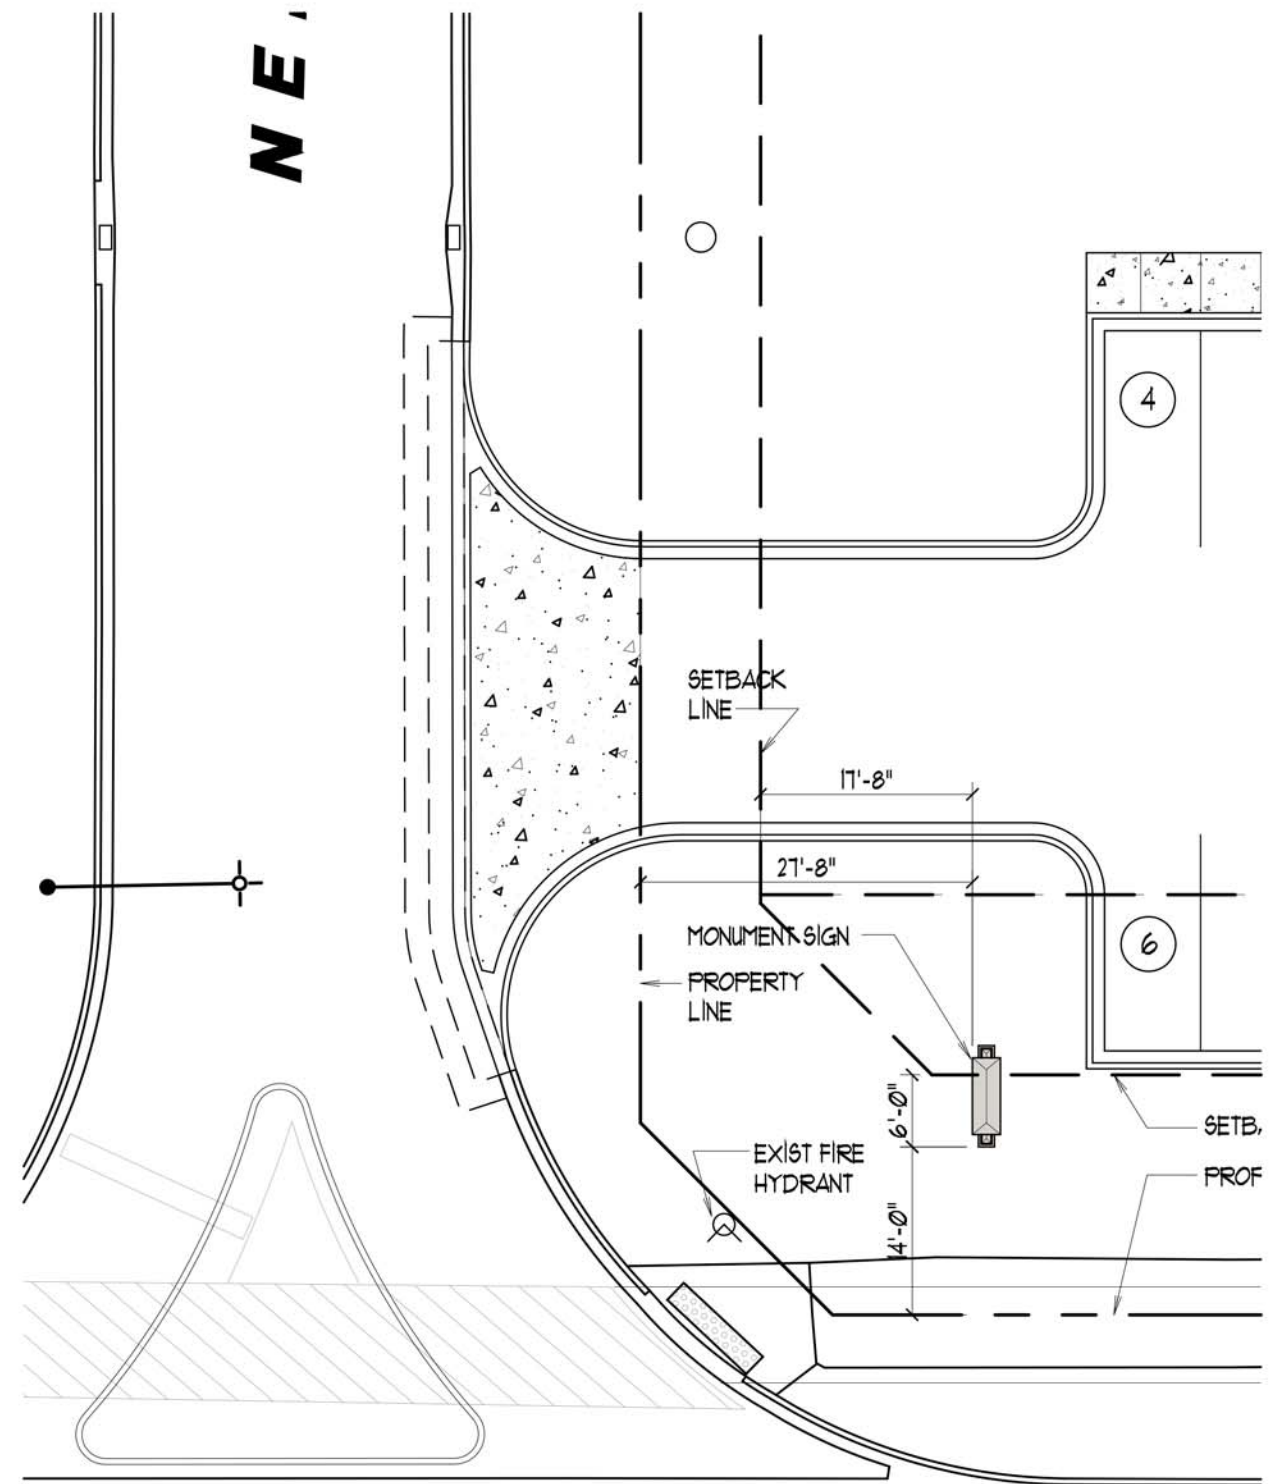

SITE PLAN

SCALE: 1" = 16'-0"



North East Elevation

EXTERIOR MATERIAL LEGEND							
SYMBOL	(A)	(B)	(C)	(D)	(E)	(F)	(G)
DESCRIPTION	E.I.F.S. ON NON-COMBUSTIBLE FRAMING COLOR: BENJAMIN MOORE OC-50 NOVEMBER RAIN, TEXTURE LYMESTONE	E.I.F.S. TRIM COLOR: BENJAMIN MOORE OC-52 GRAY OWL, TEXTURE LYMESTONE	EXTERIOR TILE ERGO, CORNERSTONE ROCKFACE LAPPATO SIZE: 18"x36"	ALUMINUM WINDOWS LIGHT BRONZE FRAME, SOLARBAN 67 CLEAR GLASS WITH 19% EXTERIOR REFLECTANCE	ROOF SHINGLES GRAND MANO LUXURY SHINGLES, GATEHOUSE SLATE	METAL ROOF PAC-CLAD HEMLOCK GREEN	METAL GATE (TRASH ENCLOSURE) COLOR: BENJAMIN MOORE BLANCHED ALMOND 1060

Wintrust Bank - Aurora
2287 W. Galena Blvd. - Aurora, Illinois
July 30, 2015 | project 2015-026



South Elevation

EXTERIOR MATERIAL LEGEND							
SYMBOL	(A)	(B)	(C)	(D)	(E)	(F)	(G)
DESCRIPTION	E.I.F.S. ON NON-COMBUSTIBLE FRAMING COLOR: BENJAMIN MOORE OC-50 NOVEMBER RAIN, TEXTURE LIMESTONE	E.I.F.S. TRIM COLOR: BENJAMIN MOORE OC-52 GRAY OWL, TEXTURE LIMESTONE	EXTERIOR TILE ERAGON, CORNERSTONE ROCKFACE LAPPATO SIZE: 18"x36"	ALUMINUM WINDOWS LIGHT BRONZE FRAME, SOLARBAN 67 CLEAR GLASS WITH 19% EXTERIOR REFLECTANCE	ROOF SHINGLES GRAND MANO LUXURY SHINGLES, GATEHOUSE SLATE	METAL ROOF PAC-CLAD HEMLOCK GREEN	METAL GATE (TRASH ENCLOSURE) COLOR: BENJAMIN MOORE BLANCHED ALMOND 1060

Wintrust Bank - Aurora
 2287 W. Galena Blvd. - Aurora, Illinois
 July 30, 2015 | project 2015-026



South East Elevation

EXTERIOR MATERIAL LEGEND							
SYMBOL	(A)	(B)	(C)	(D)	(E)	(F)	(G)
DESCRIPTION	E.I.F.S. ON NON-COMBUSTIBLE FRAMING COLOR: BENJAMIN MOORE OC-50 NOVEMBER RAIN, TEXTURE LYMESTONE	E.I.F.S. TRIM COLOR: BENJAMIN MOORE OC-52 GRAY OWL, TEXTURE LYMESTONE	EXTERIOR TILE ERAGON, CORNERSTONE ROCKFACE LAPPATO SIZE: 18"x36"	ALUMINUM WINDOWS LIGHT BRONZE FRAME, SOLARBAN 67 CLEAR GLASS WITH 19% EXTERIOR REFLECTANCE	ROOF SHINGLES GRAND MANO LUXURY SHINGLES, GATEHOUSE SLATE	METAL ROOF PAC-CLAD HEMLOCK GREEN	METAL GATE (TRASH ENCLOSURE) COLOR: BENJAMIN MOORE BLANCHED ALMOND 1060

Wintrust Bank - Aurora
2287 W. Galena Blvd. - Aurora, Illinois
July 30, 2015 | project 2015-026



South West Elevation

EXTERIOR MATERIAL LEGEND							
SYMBOL	(A)	(B)	(C)	(D)	(E)	(F)	(G)
DESCRIPTION	E.I.F.S. ON NON-COMBUSTIBLE FRAMING COLOR: BENJAMIN MOORE OC-50 NOVEMBER RAIN, TEXTURE LYMESTONE	E.I.F.S. TRIM COLOR: BENJAMIN MOORE OC-52 GRAY OWL, TEXTURE LYMESTONE	EXTERIOR TILE ERAGON, CORNERSTONE ROCKFACE LAPPATO SIZE: 18"x36"	ALUMINUM WINDOWS LIGHT BRONZE FRAME, SOLARBAN 67 CLEAR GLASS WITH 19% EXTERIOR REFLECTANCE	ROOF SHINGLES GRAND MANO LUXURY SHINGLES, GATEHOUSE SLATE	METAL ROOF PAC-CLAD HEMLOCK GREEN	METAL GATE (TRASH ENCLOSURE) COLOR: BENJAMIN MOORE BLANCHED ALMOND 1060

Wintrust Bank - Aurora
 2287 W. Galena Blvd. - Aurora, Illinois
 July 30, 2015 | project 2015-026