
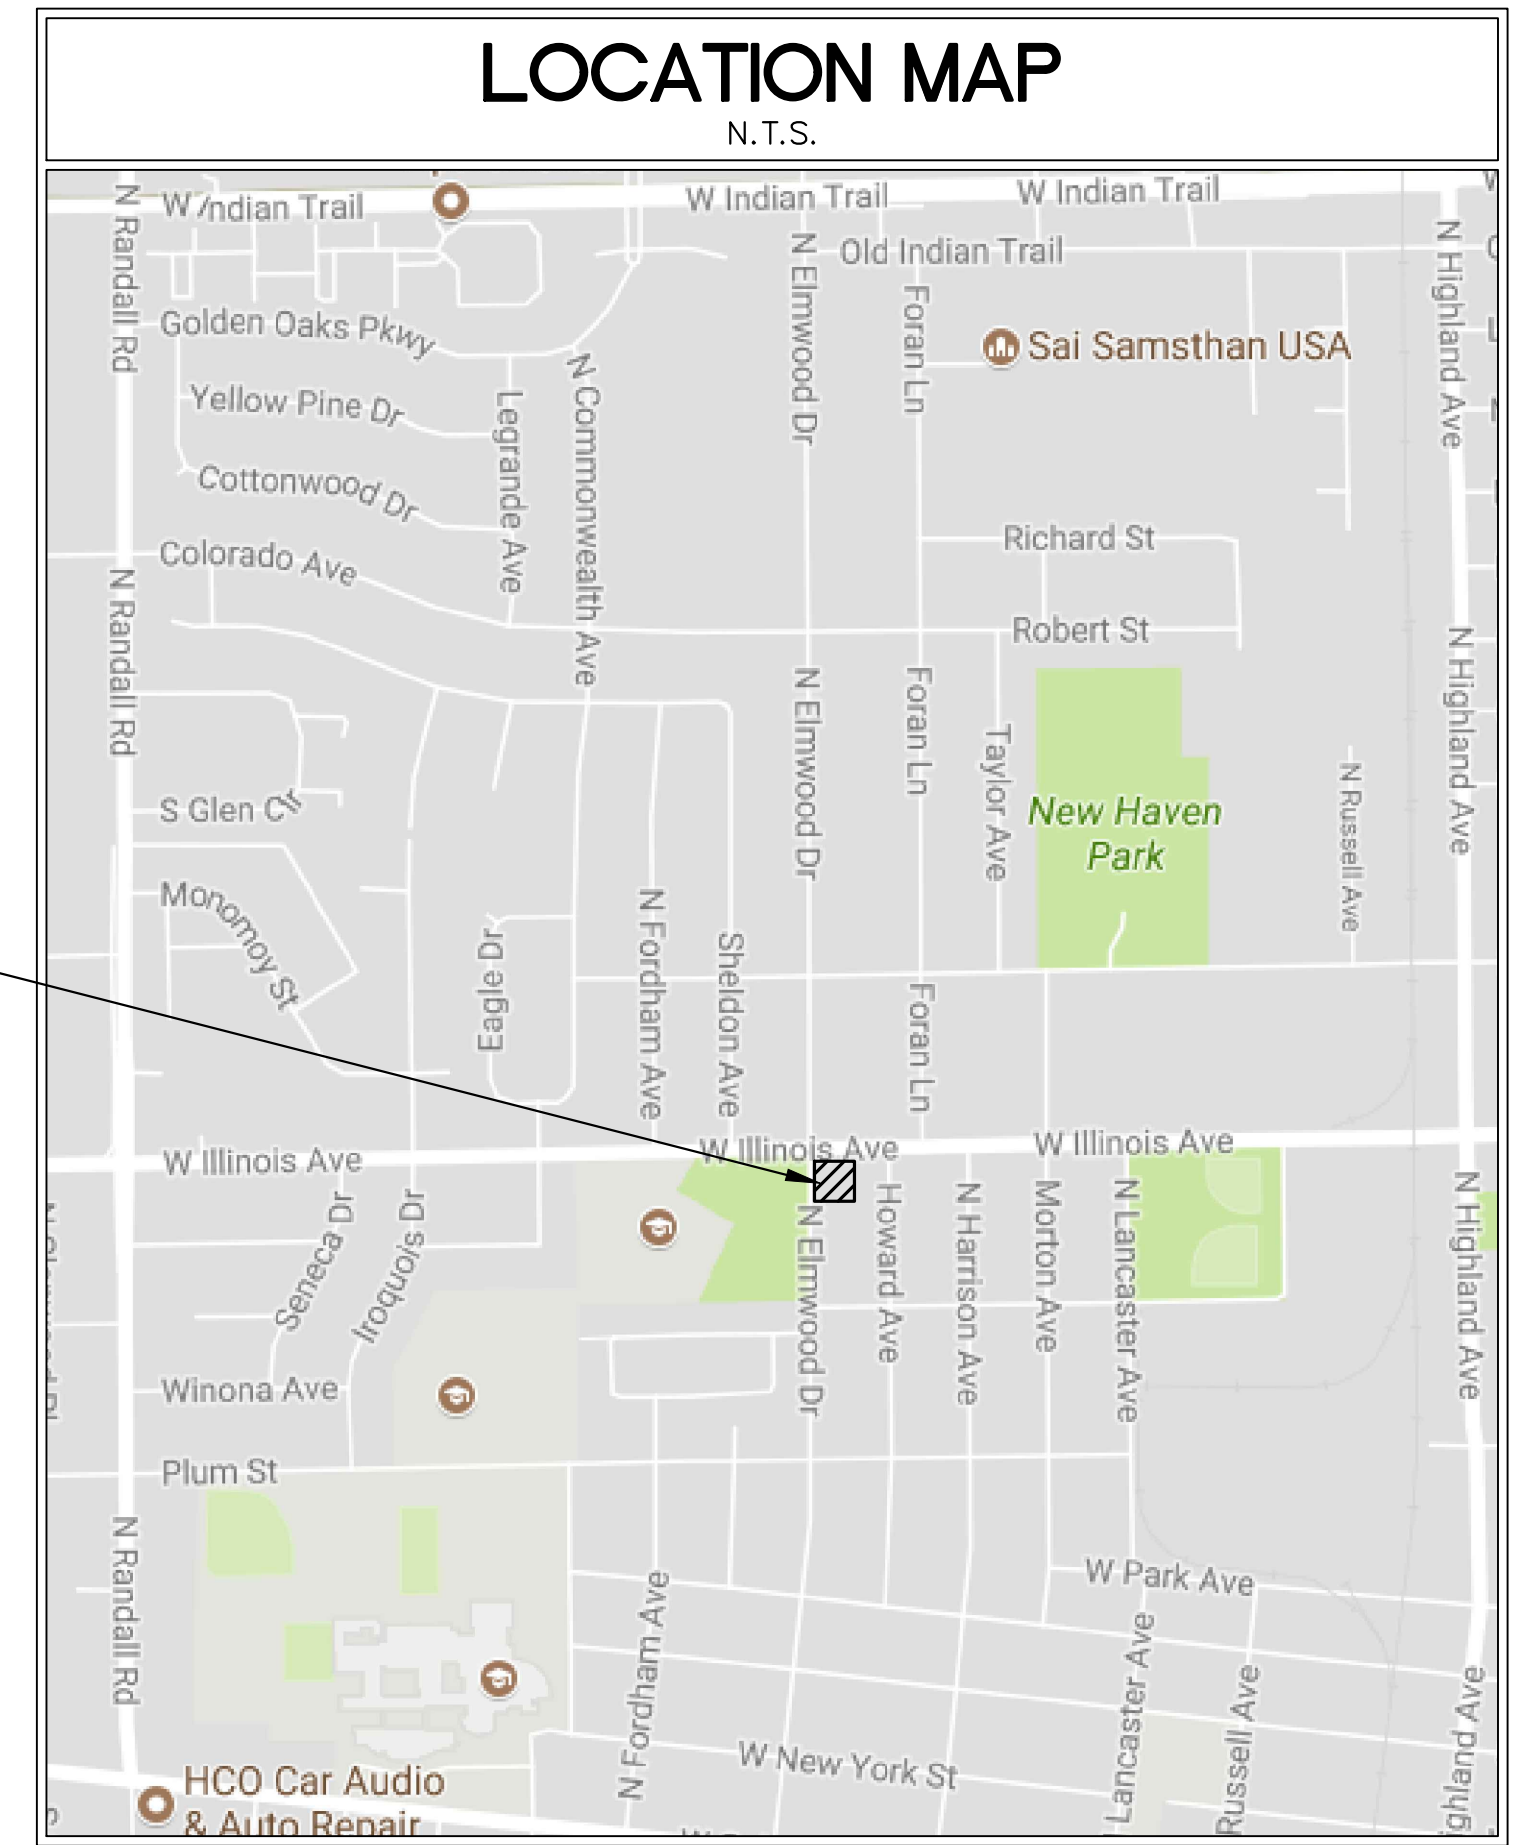


FIRE PLAN FOR WEST PARK ADDITION, LOT 2, 3, 6, 7

TAG BOLT
685.94

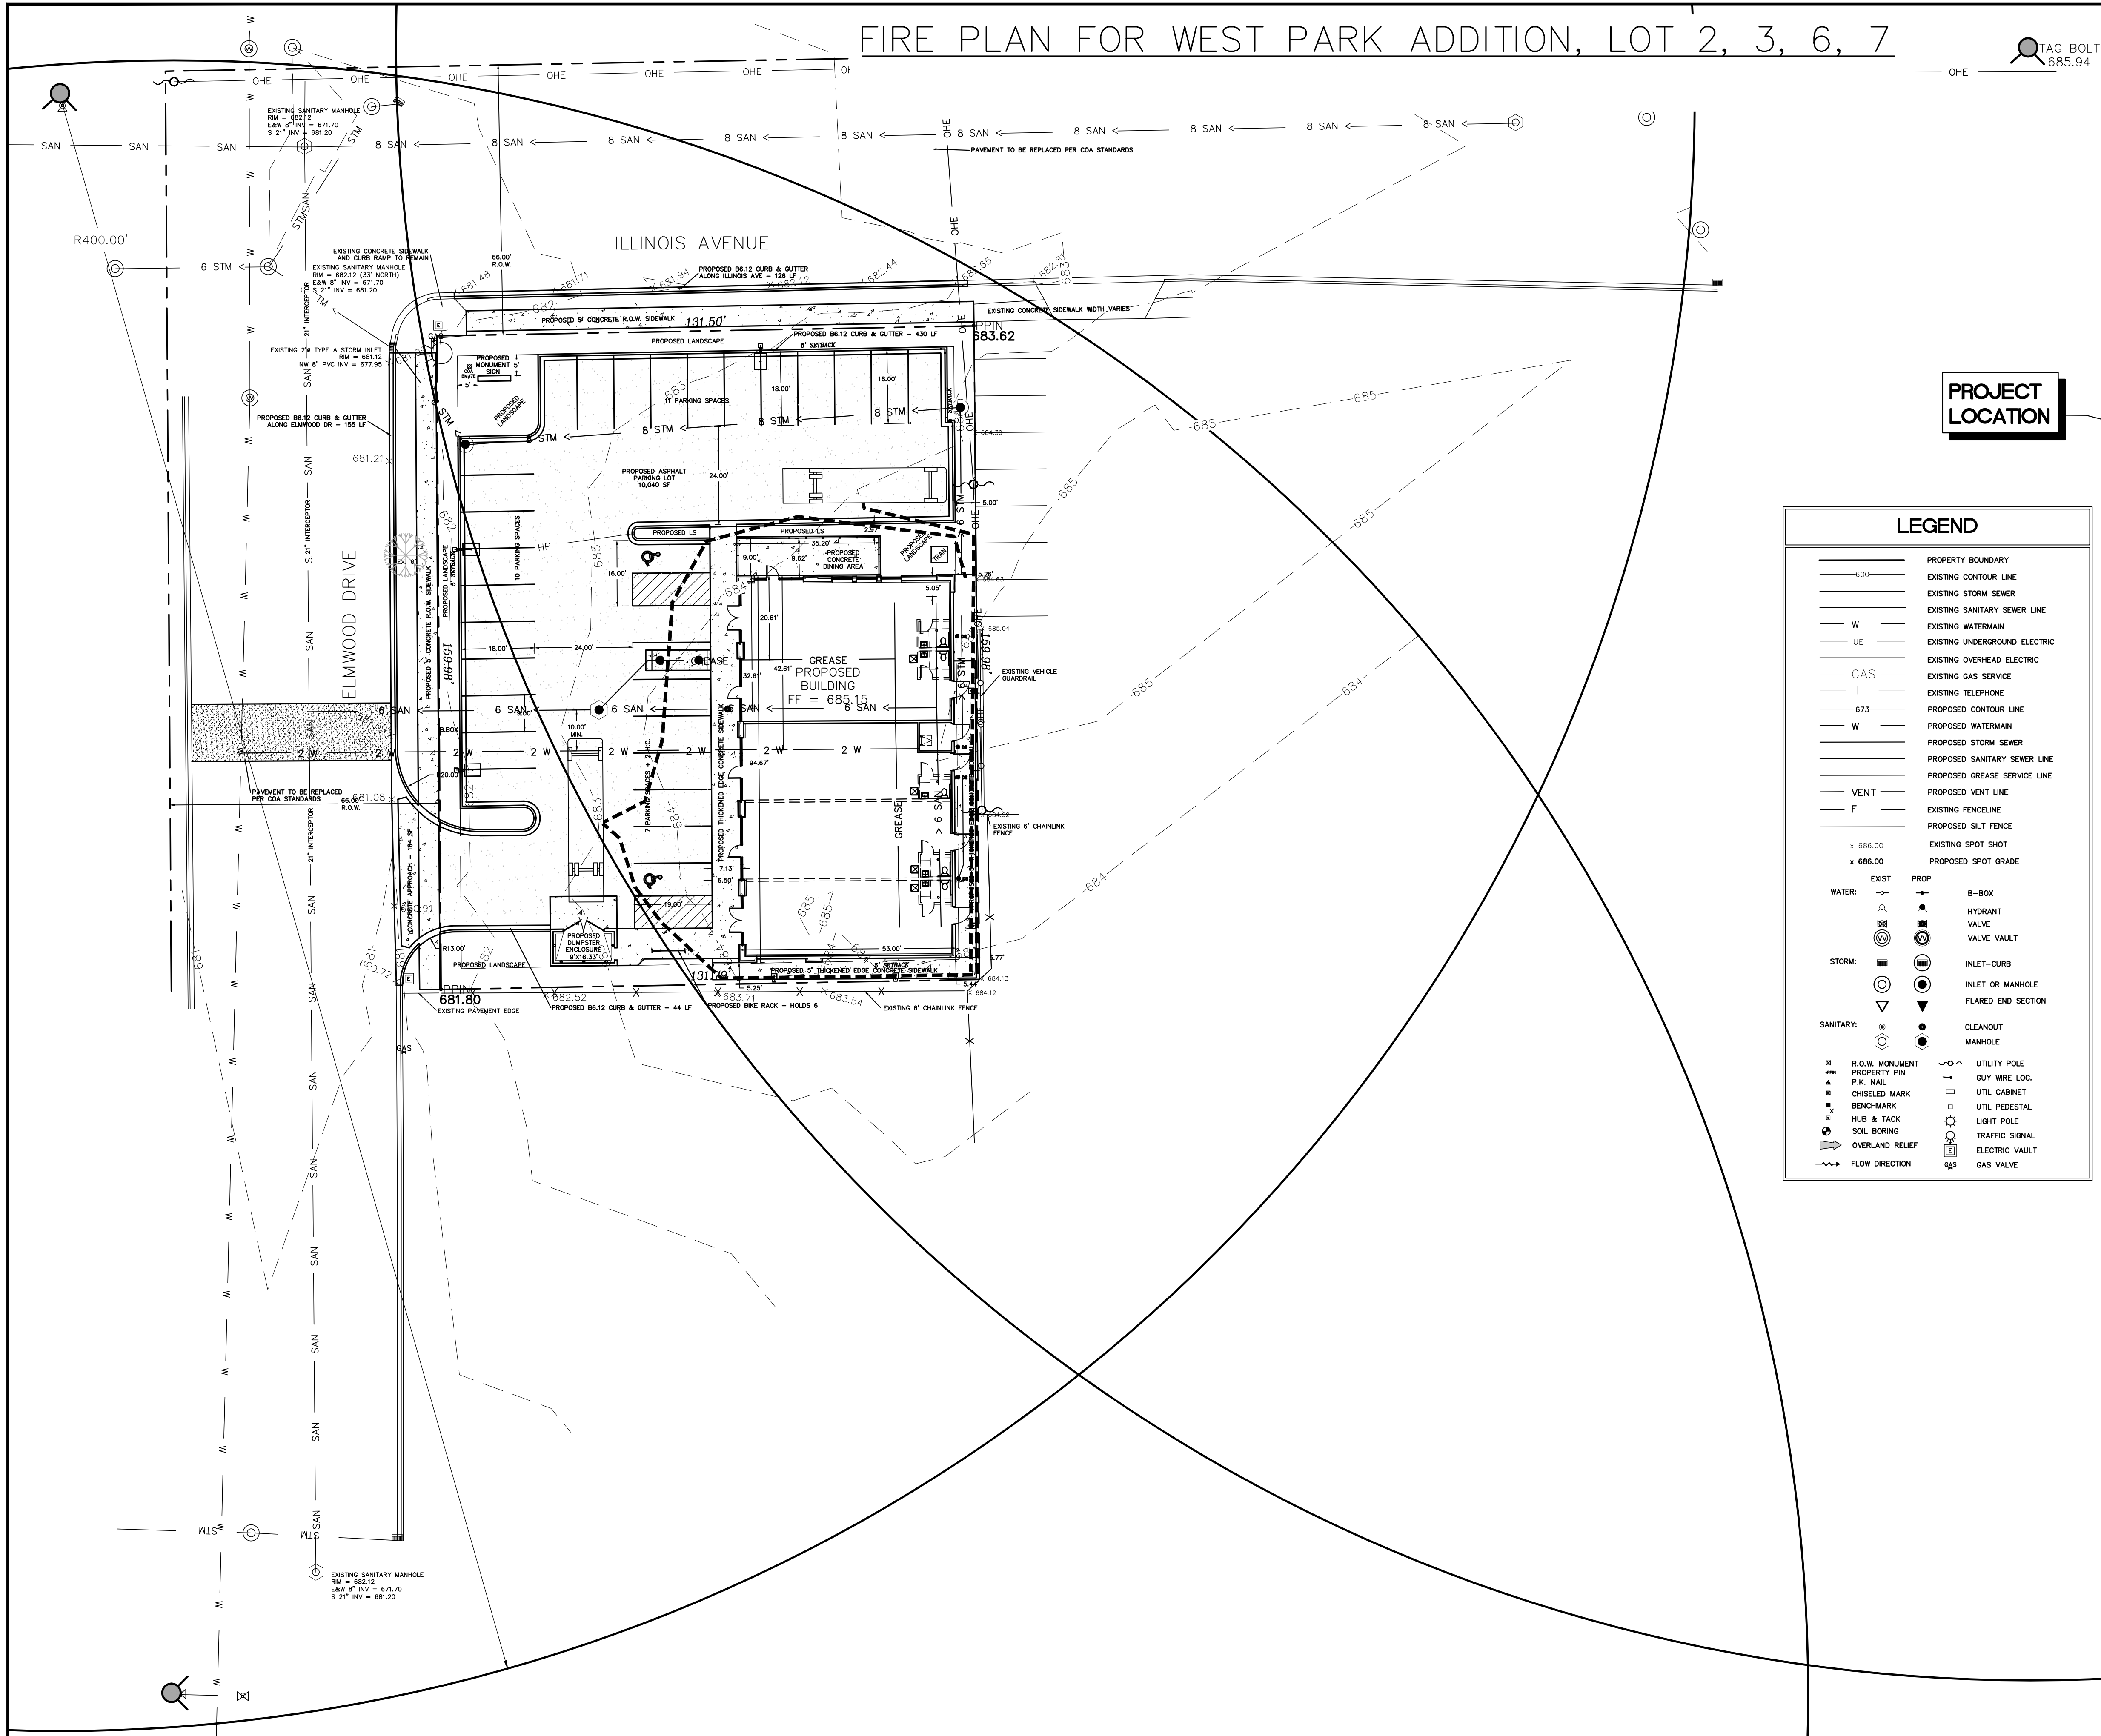

PROJECT LOCATION

LEGEND	
—	PROPERTY BOUNDARY
---	EXISTING CONTOUR LINE
---	EXISTING STORM SEWER
---	EXISTING SANITARY SEWER LINE
W	EXISTING WATERMAIN
UE	EXISTING UNDERGROUND ELECTRIC
GAS	EXISTING GAS SERVICE
T	EXISTING TELEPHONE
---	PROPOSED CONTOUR LINE
W	PROPOSED WATERMAIN
---	PROPOSED STORM SEWER
---	PROPOSED SANITARY SEWER LINE
---	PROPOSED GREASE SERVICE LINE
---	PROPOSED VENT LINE
F	EXISTING FENCELINE
---	PROPOSED SILT FENCE
x 686.00	EXISTING SPOT SHOT
x 686.00	PROPOSED SPOT GRADE
WATER:	PROP
●	B-BOX
○	HYDRANT
○	VALVE
○	VALVE VAULT
○	INLET-CURB
○	INLET OR MANHOLE
○	FLARED END SECTION
○	CLEANOUT
○	MANHOLE
x	R.O.W. MONUMENT
▲	PROPERTY PIN
▲	P.K. NAIL
■	CHISELED MARK
■	BENCHMARK
●	HUB & TACK
○	SOIL BORING
○	OVERLAND RELIEF
→	FLOW DIRECTION
○	UTILITY POLE
○	GUY WIRE LOC.
○	UTIL. CABINET
○	UTIL. PEDESTAL
○	LIGHT POLE
○	TRAFFIC SIGNAL
○	ELECTRIC VAULT
○	GAS VALVE

Fire Access Plan Data Table		
Description	Value	Unit
a) Building Height	27.00	feet
b) Building Square Footage (typical)	4,921	square feet
c) Building fire suppression information including any proposed use of sprinkler systems, fire alarm systems, whether fire extinguishers are needed: Fire Alarm Systems with Extinguishers inside each unit		
d) General description of business to be conducted within each building including: will there be rack storage in the building, will there be storage of combustible materials over twelve feet in height, clearance of sprinkler heads and stored materials (18 inch minimum): Retail building with restaurant unit.		

SCALE IN FEET

TEBRUGGE ENGINEERING
410 E. CHURCH STREET - SUITE A SANDWICH, IL 60548
PHONE: (815) 786-0195 TEBRUGGEENGINEERING.COM

NO.	DATE	NOTES

PREPARED FOR:
JAIME & MARIA VELAZQUEZ
1374 FOX HILL COURT NORTH AURORA, IL

645 NORTH ELMWOOD DRIVE
FIRE PLAN FOR WEST PARK ADDITION, LOT 2, 3, 6, 7

PROJECT NO. **17 394 01**
SCALE: **1" = 20'**
DATE: **11.27.17**
SHEET NO. **1**
OF SHEETS