

640 N Lasalle 3 12 337 3344 Architecture Suite 400 Urban Planning Chicago Illinois 60654

Pappageorge Haymes Partners www.pappageorgehaymes.com

PAPPAGEORGE HAYMES

© 2021 PAPPAGEORGE HAYMES PARTNERS Pappageorge Haymes Partners expressly reserves its common law copyright and other property rights in these plans. These plans are not to be reproduced, changed or copied in any form or manner whatsoever, nor are they to be assigned to any third party, without first obtaining the expressed written permission and consent of Pappageorge Haymes Partners.

These drawings may have been reproduced at a size different than originally drawn. Owner and Architect assume no responsibility for use of incorrect scale. Contractor shall verify all existing conditions prior to proceeding with construction and notify architect immediately of any discrepancies or conflicts.




LAND SURVEYING & MAPPING "WE GET CORNERS OTHER PEOPLE CUT!" SIGHT ON SOLUTIONS 557 CAPITAL DRIVE, LAKE ZURICH, IL 60047

### DAC Development Subdivision Lot 1


100 N. Broadway Aurora, IL 60505 100 N. Broadway LLC owner DAC Development Group 640 N. La Salle Dr #410 Chicago, IL. 60654 petitioner


date	description
08.16.2021	Preliminary Plan
10.06.2021	Preliminary Plan
10.19.2021	Resubmit Prelim Plan

orientation	
project number	192702
scale	As Noted
date	10/19/2021
sheet title	Basement Plan
-	

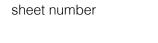

A017

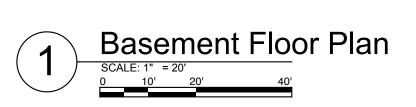

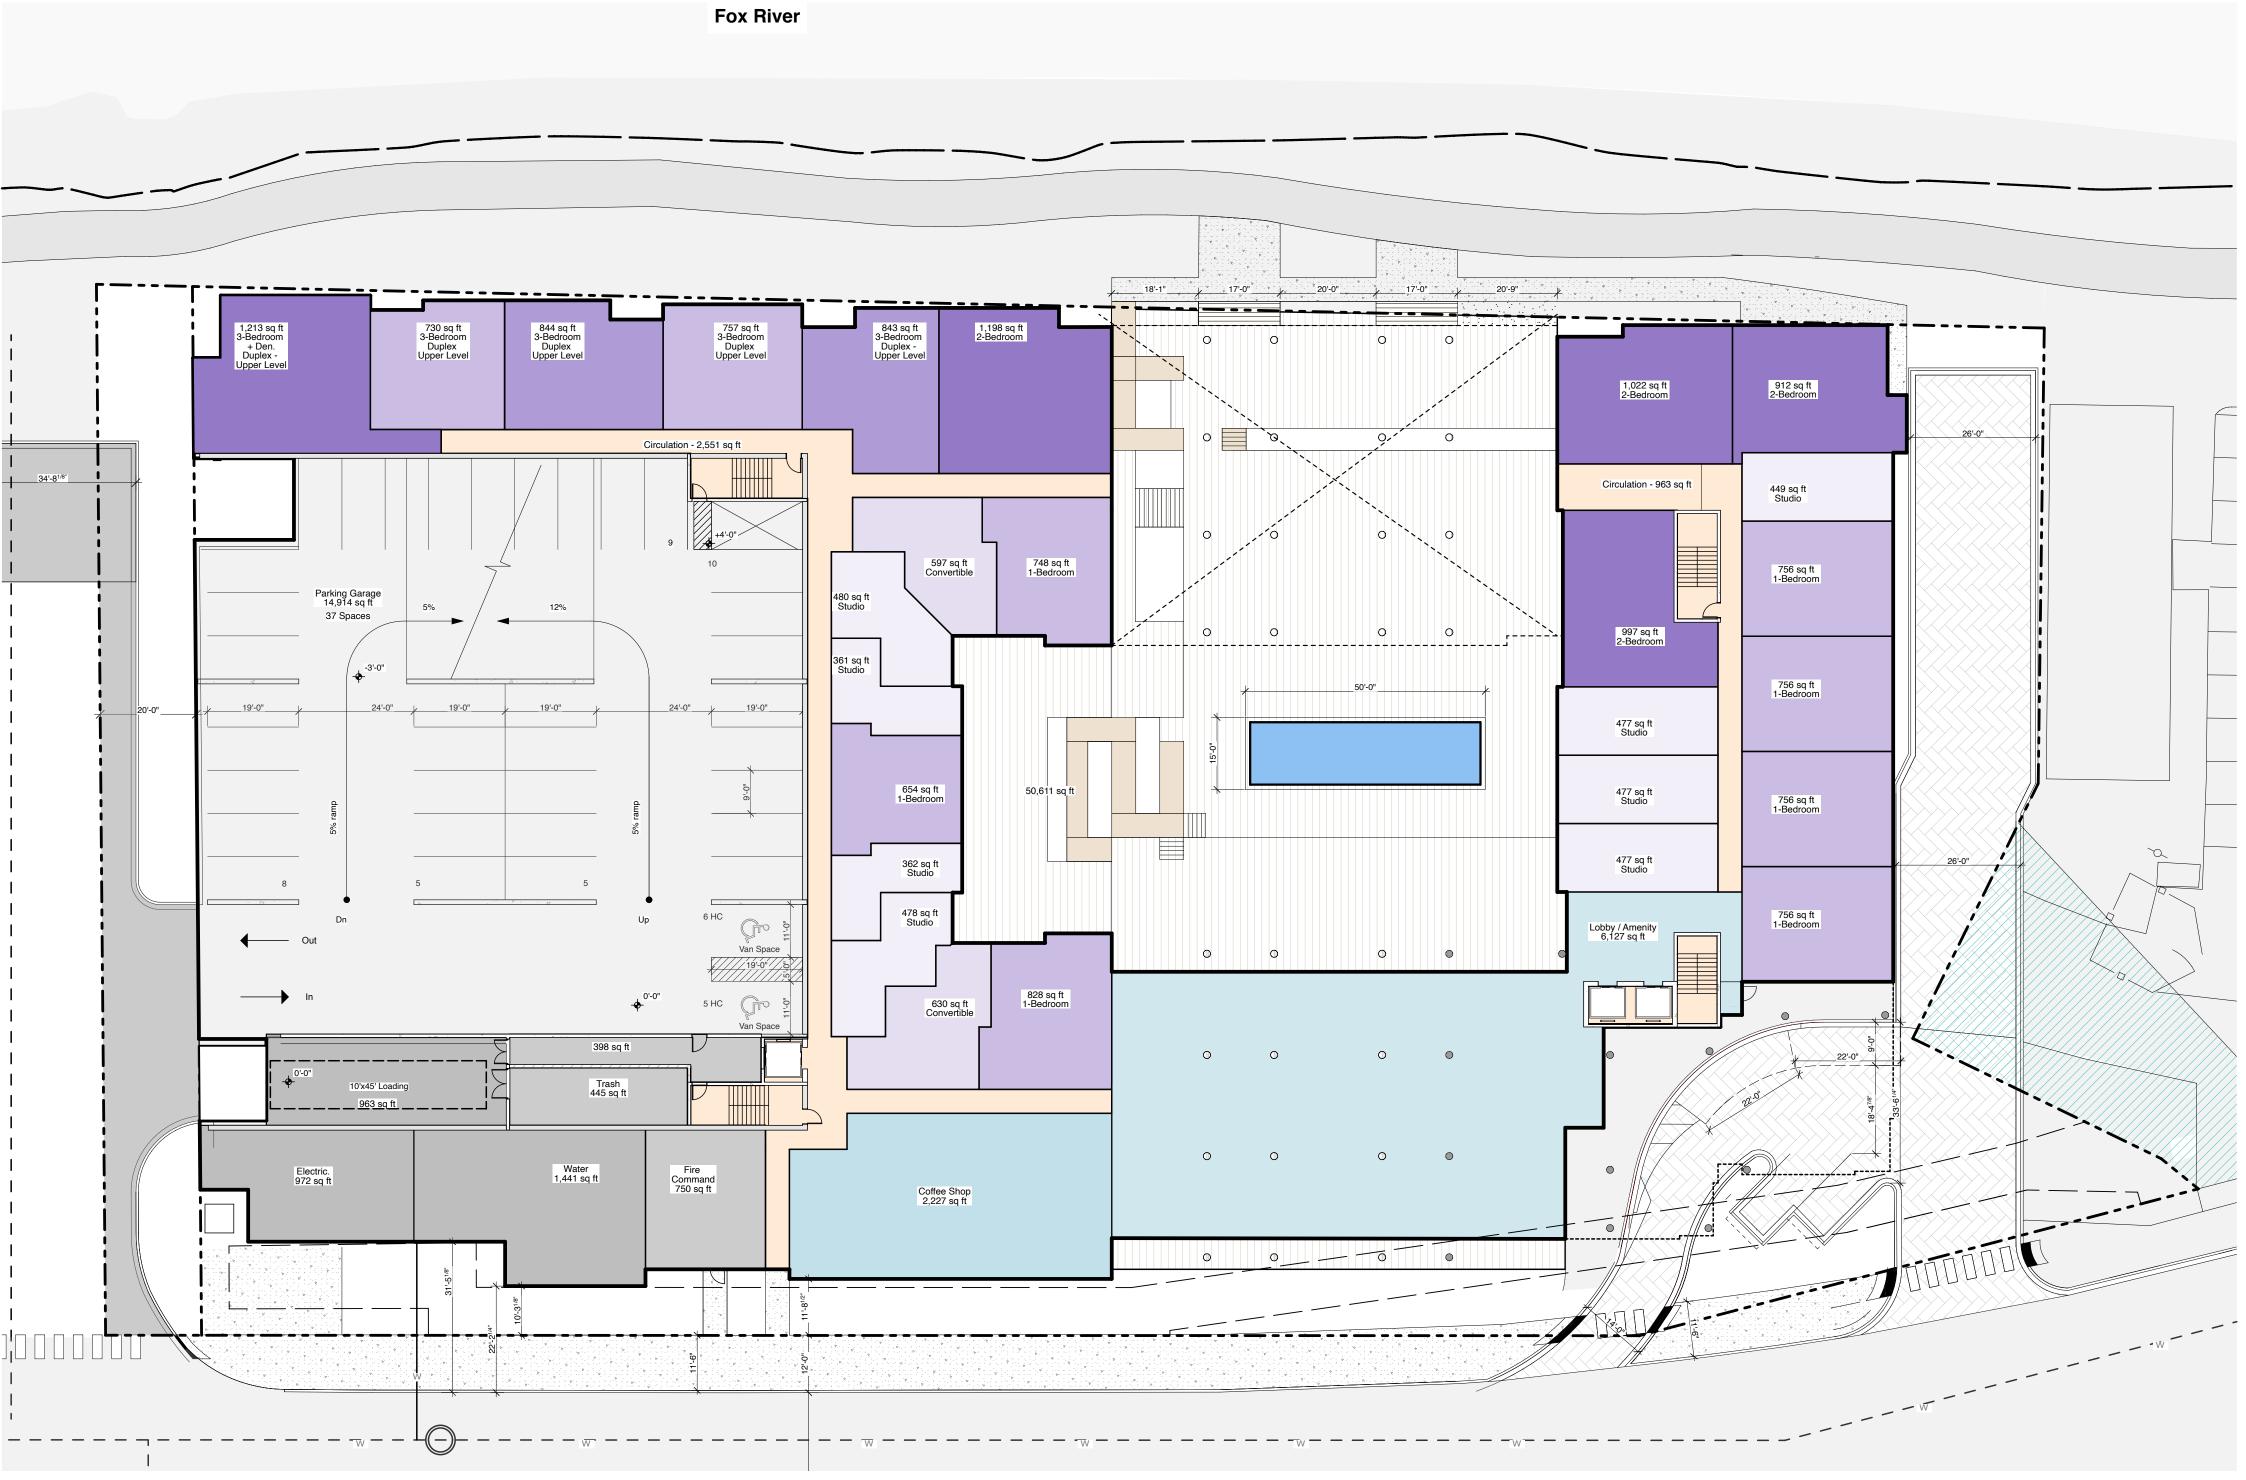

640 N Lasalle 312 337 3344 Architecture Suite 400 Urban Planning Chicago Illinois 60654

Pappageorge Haymes Partners www.pappageorgehaymes.com



#### © 2021 PAPPAGEORGE HAYMES PARTNERS Pappageorge Haymes Partners expressly reserves its common law copyright and other property rights in these plans. These plans are not to be reproduced, changed or copied in any form or manner whatsoever, nor are they to be assigned to any third party, without first obtaining the

expressed written permission and consent of Pappageorge

Haymes Partners. These drawings may have been reproduced at a size different than originally drawn. Owner and Architect assume no responsibility for use of incorrect scale. Contractor shall verify all existing conditions prior to proceeding with construction and notify architect immediately of any discrepancies or conflicts.



LAND SURVEYING & MAPPING "WE GET CORNERS OTHER PEOPLE CUT!" SIGHT ON SOLUTIONS 557 CAPITAL DRIVE, LAKE ZURICH, IL 60047

## DAC Development Subdivision Lot 1

100 N. Broadway Aurora, IL 60505 100 N. Broadway LLC owner DAC Development Group 640 N. La Salle Dr #410 Chicago, IL. 60654 petitioner


date	description
08.16.2021	Preliminary Plan
10.06.2021	Preliminary Plan
10.19.2021	Resubmit Prelim Plan
1	


orientation

project number	192702
scale	As Noted
date	10/19/2021
sheet title	1st Floor Plan

sheet number



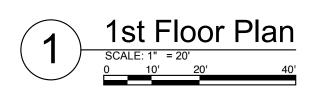

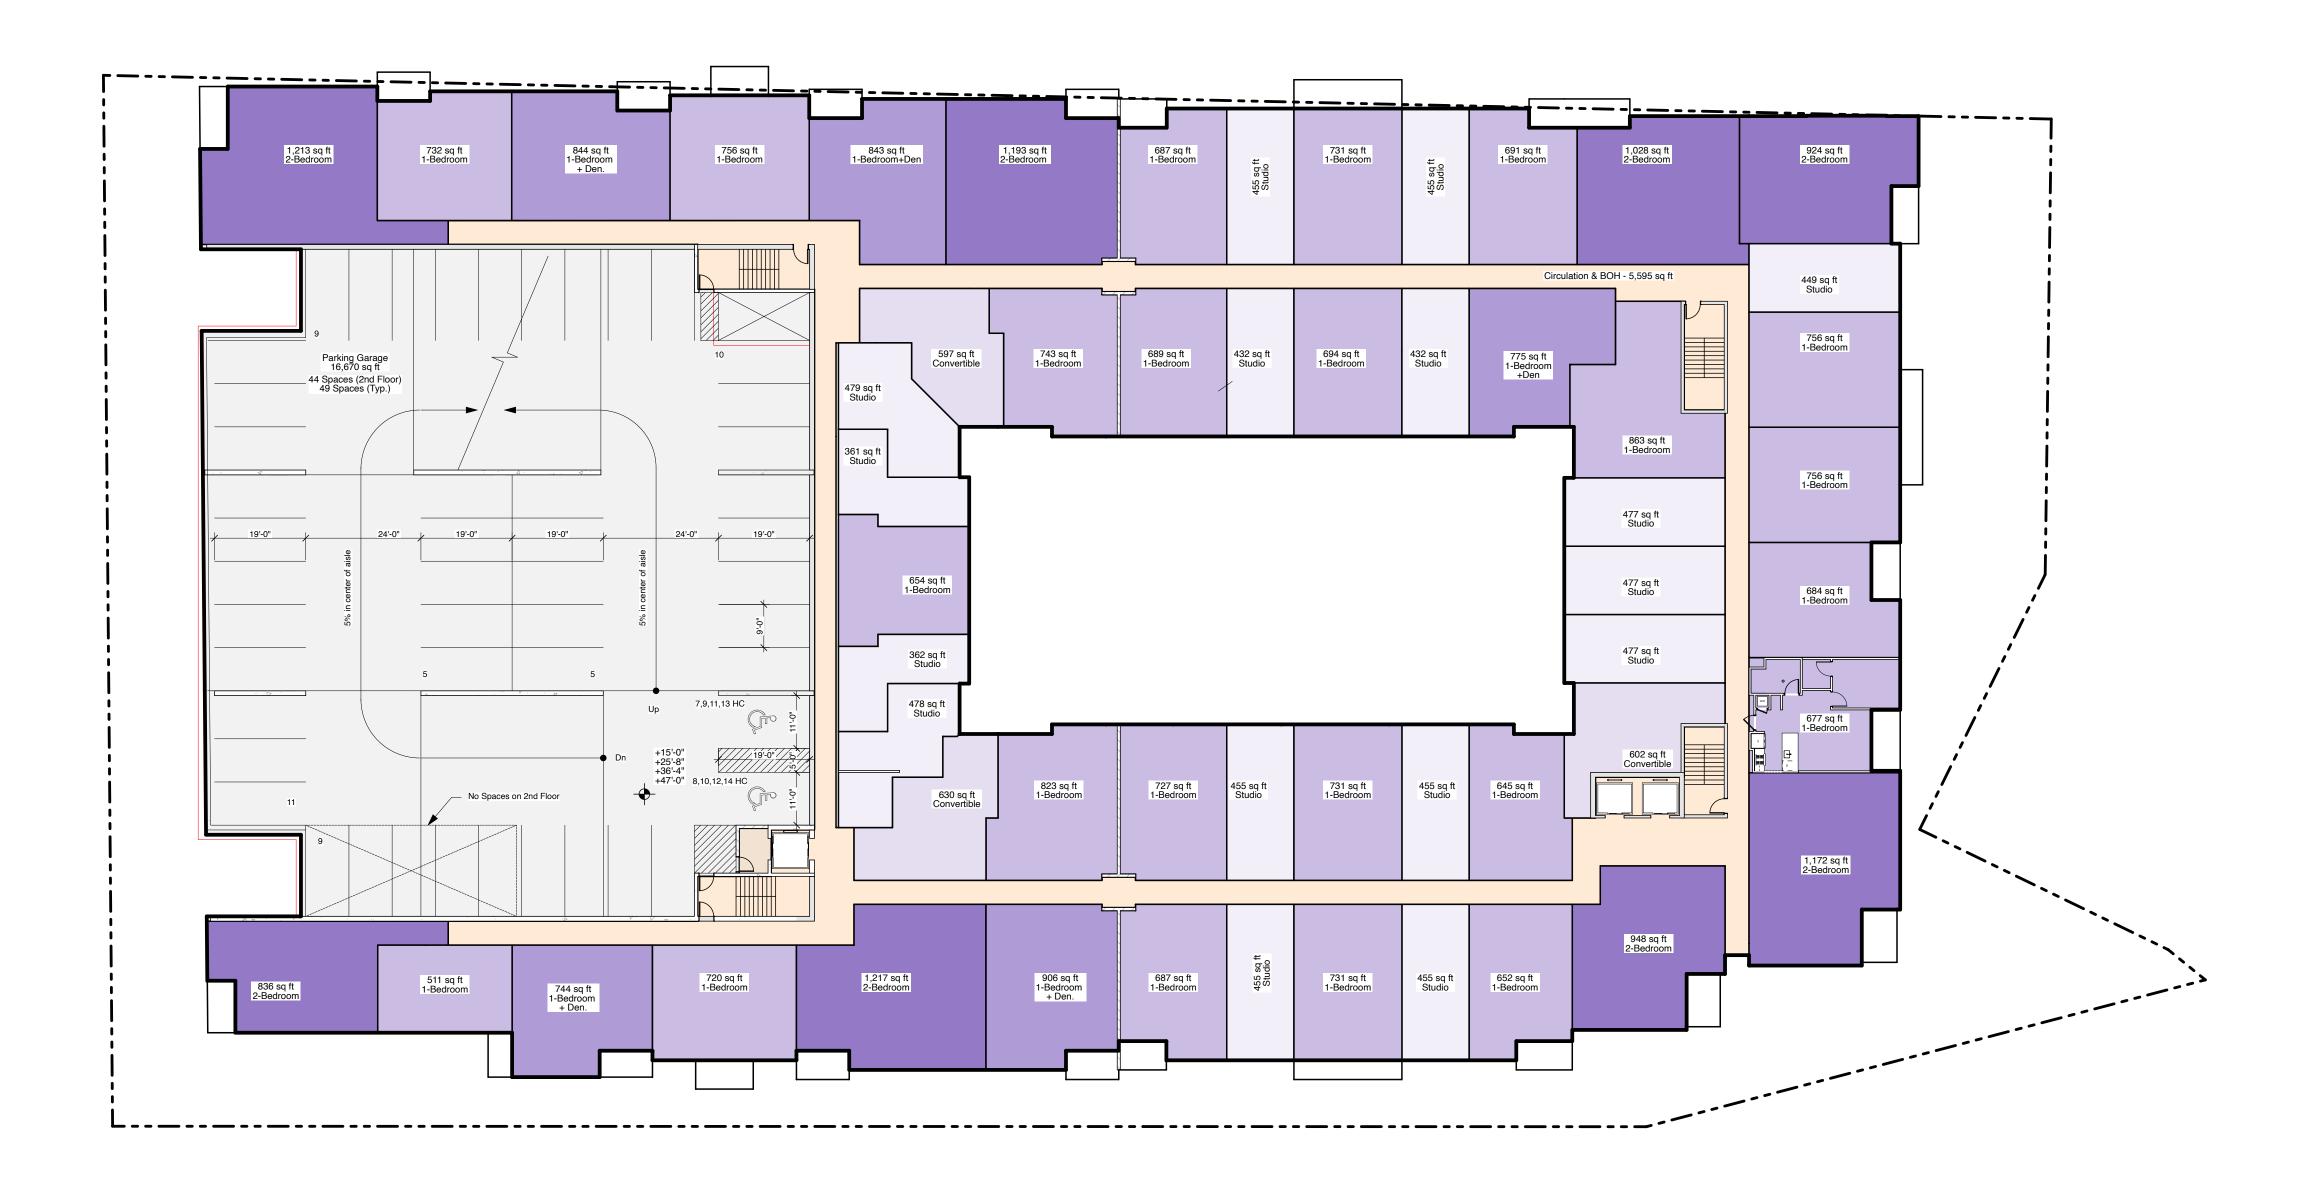

640 N Lasalle312 337 3344ArchitectureSuite 400Urban PlanningChicago Illinois 60654

Pappageorge Haymes Partners www.pappageorgehaymes.com

PAPPAGEORGE HAYMES

© 2021 PAPPAGEORGE HAYMES PARTNERS Pappageorge Haymes Partners expressly reserves its common law copyright and other property rights in these plans. These plans are not to be reproduced, changed or copied in any form or manner whatsoever, nor are they to be assigned to any third party, without first obtaining the expressed written permission and consent of Pappageorge Haymes Partners.

These drawings may have been reproduced at a size different than originally drawn. Owner and Architect assume no responsibility for use of incorrect scale. Contractor shall verify all existing conditions prior to proceeding with construction and notify architect immediately of any discrepancies or conflicts.



LAND SURVEYING & MAPPING "WE GET CORNERS OTHER PEOPLE CUT!" SIGHT ON SOLUTIONS 557 CAPITAL DRIVE, LAKE ZURICH, IL 60047


### DAC Development Subdivision Lot 1

100 N. Broadway Aurora, IL 60505 100 N. Broadway LLC owner DAC Development Group 640 N. La Salle Dr #410 Chicago, IL. 60654 petitioner


date	description
08.16.2021	Preliminary Plan
10.06.2021	Preliminary Plan
10.19.2021	Resubmit Prelim Plan

orientation	
project number	192702
scale	As Noted
date	10/19/2021
sheet title	2nd-5th Floor Plan (Typical)

sheet number

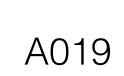

# $1 \underbrace{\begin{array}{c} 2nd \text{ to 5th Floor Plan (Typical)} \\ \underbrace{\begin{array}{c} SCALE: 1'' = 20' \\ 0 & 10' & 20' \\ \end{array}}_{20'} \underbrace{\begin{array}{c} 40' \\ 40' \\ \end{array}}}$

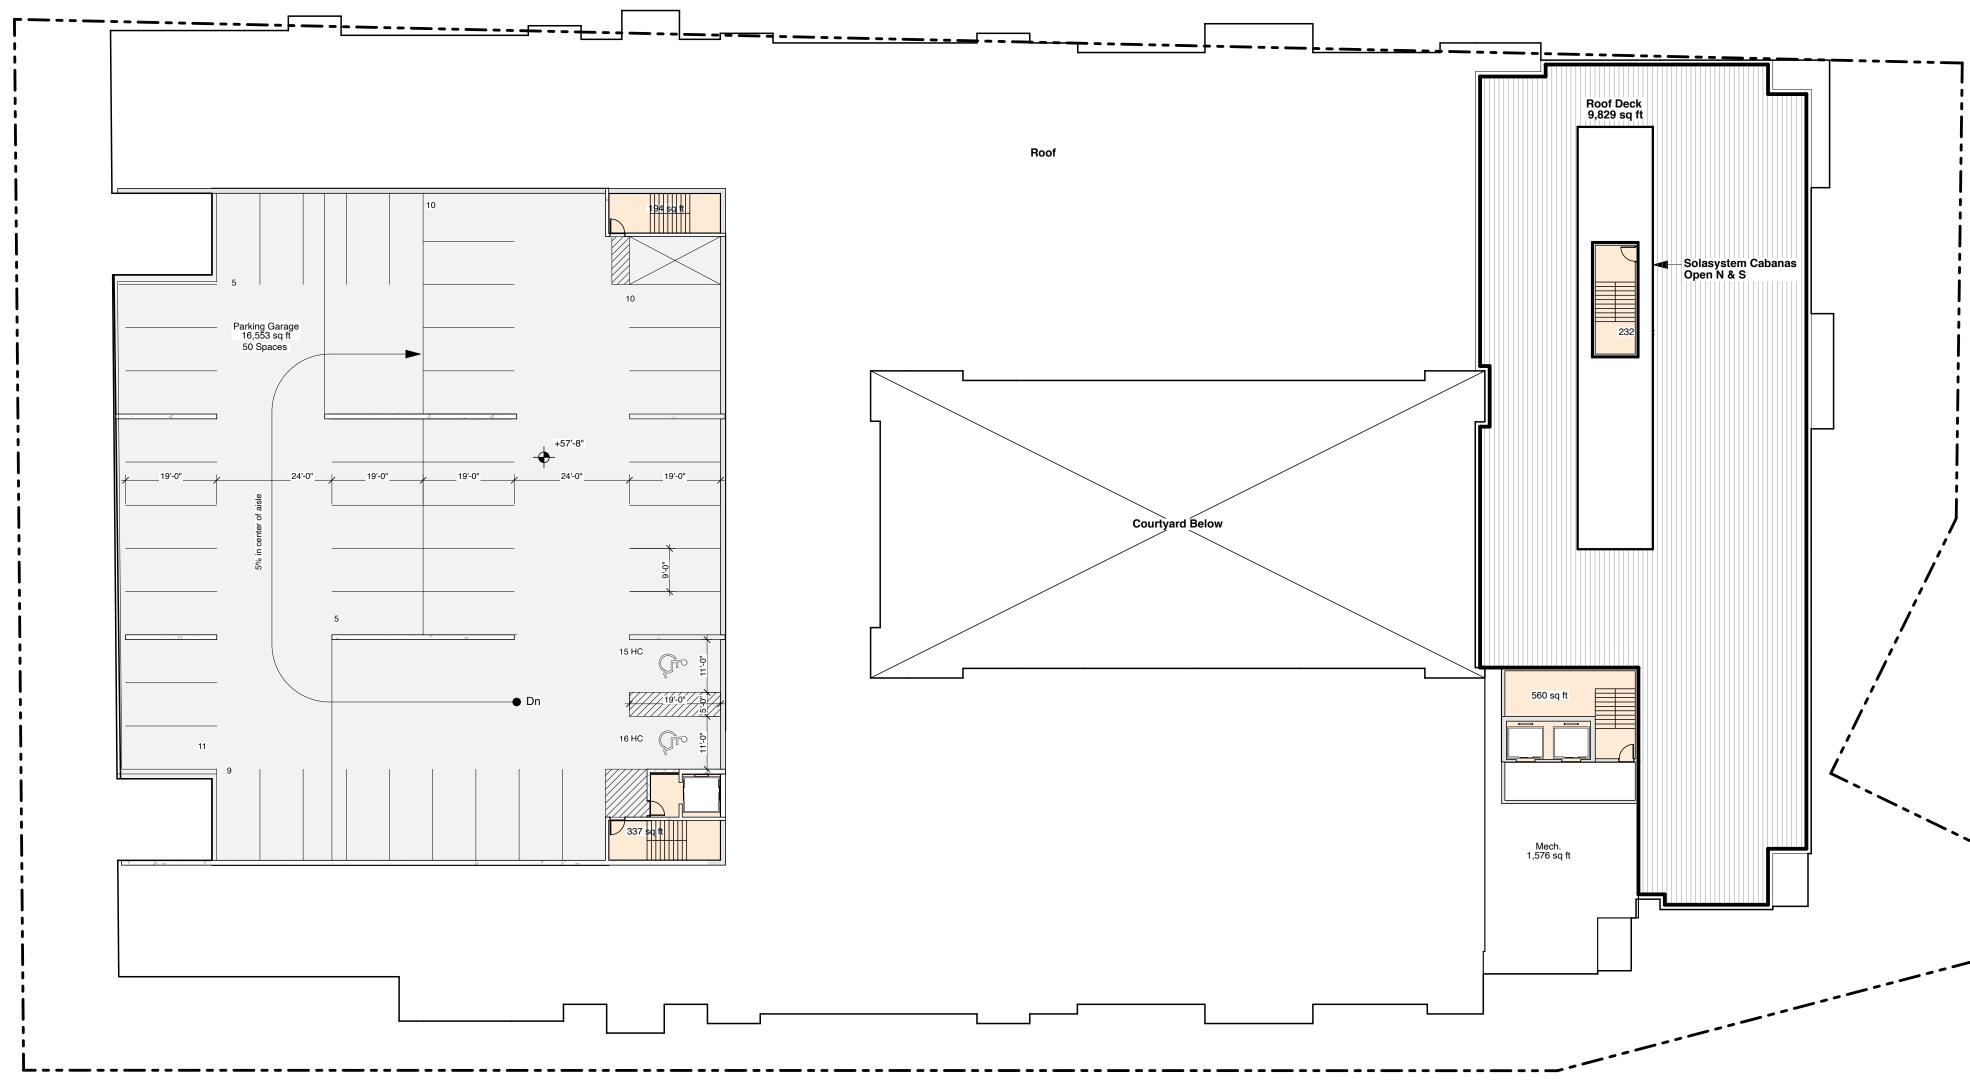

310 Total Parking Spaces

640 N Lasalle 312 337 3344 Architecture Suite 400 Urban Planning Chicago Illinois 60654

Pappageorge Haymes Partners www.pappageorgehaymes.com

PAPPAGEORGE ΗΑΥΜΕЅ

© 2021 PAPPAGEORGE HAYMES PARTNERS Pappageorge Haymes Partners expressly reserves its common law copyright and other property rights in these plans. These plans are not to be reproduced, changed or copied in any form or manner whatsoever, nor are they to be assigned to any third party, without first obtaining the expressed written permission and consent of Pappageorge Haymes Partners.

These drawings may have been reproduced at a size different than originally drawn. Owner and Architect assume no responsibility for use of incorrect scale. Contractor shall verify all existing conditions prior to proceeding with construction and notify architect immediately of any discrepancies or conflicts.



LAND SURVEYING & MAPPING "WE GET CORNERS OTHER PEOPLE CUT!" SIGHT ON SOLUTIONS 557 CAPITAL DRIVE, LAKE ZURICH, IL 60047

## DAC Development Subdivision Lot 1

100 N. Broadway Aurora, IL 60505 100 N. Broadway LLC owner DAC Development Group 640 N. La Salle Dr #410 Chicago, IL. 60654 petitioner

date	description
08.16.2021	Preliminary Plan
 10.06.2021	Preliminary Plan
10.19.2021	Resubmit Prelim Plan

orientation

project number	192702
scale	As Noted
date	10/19/2021
sheet title	Roof Plan

sheet number

