


1043594 - AURORA, IL - EQUIPMENT PLAN

2626 OGDEN AVE
1043594 AURORA, IL

SCALE: 1/4"=1'-0"

TDG #18-241

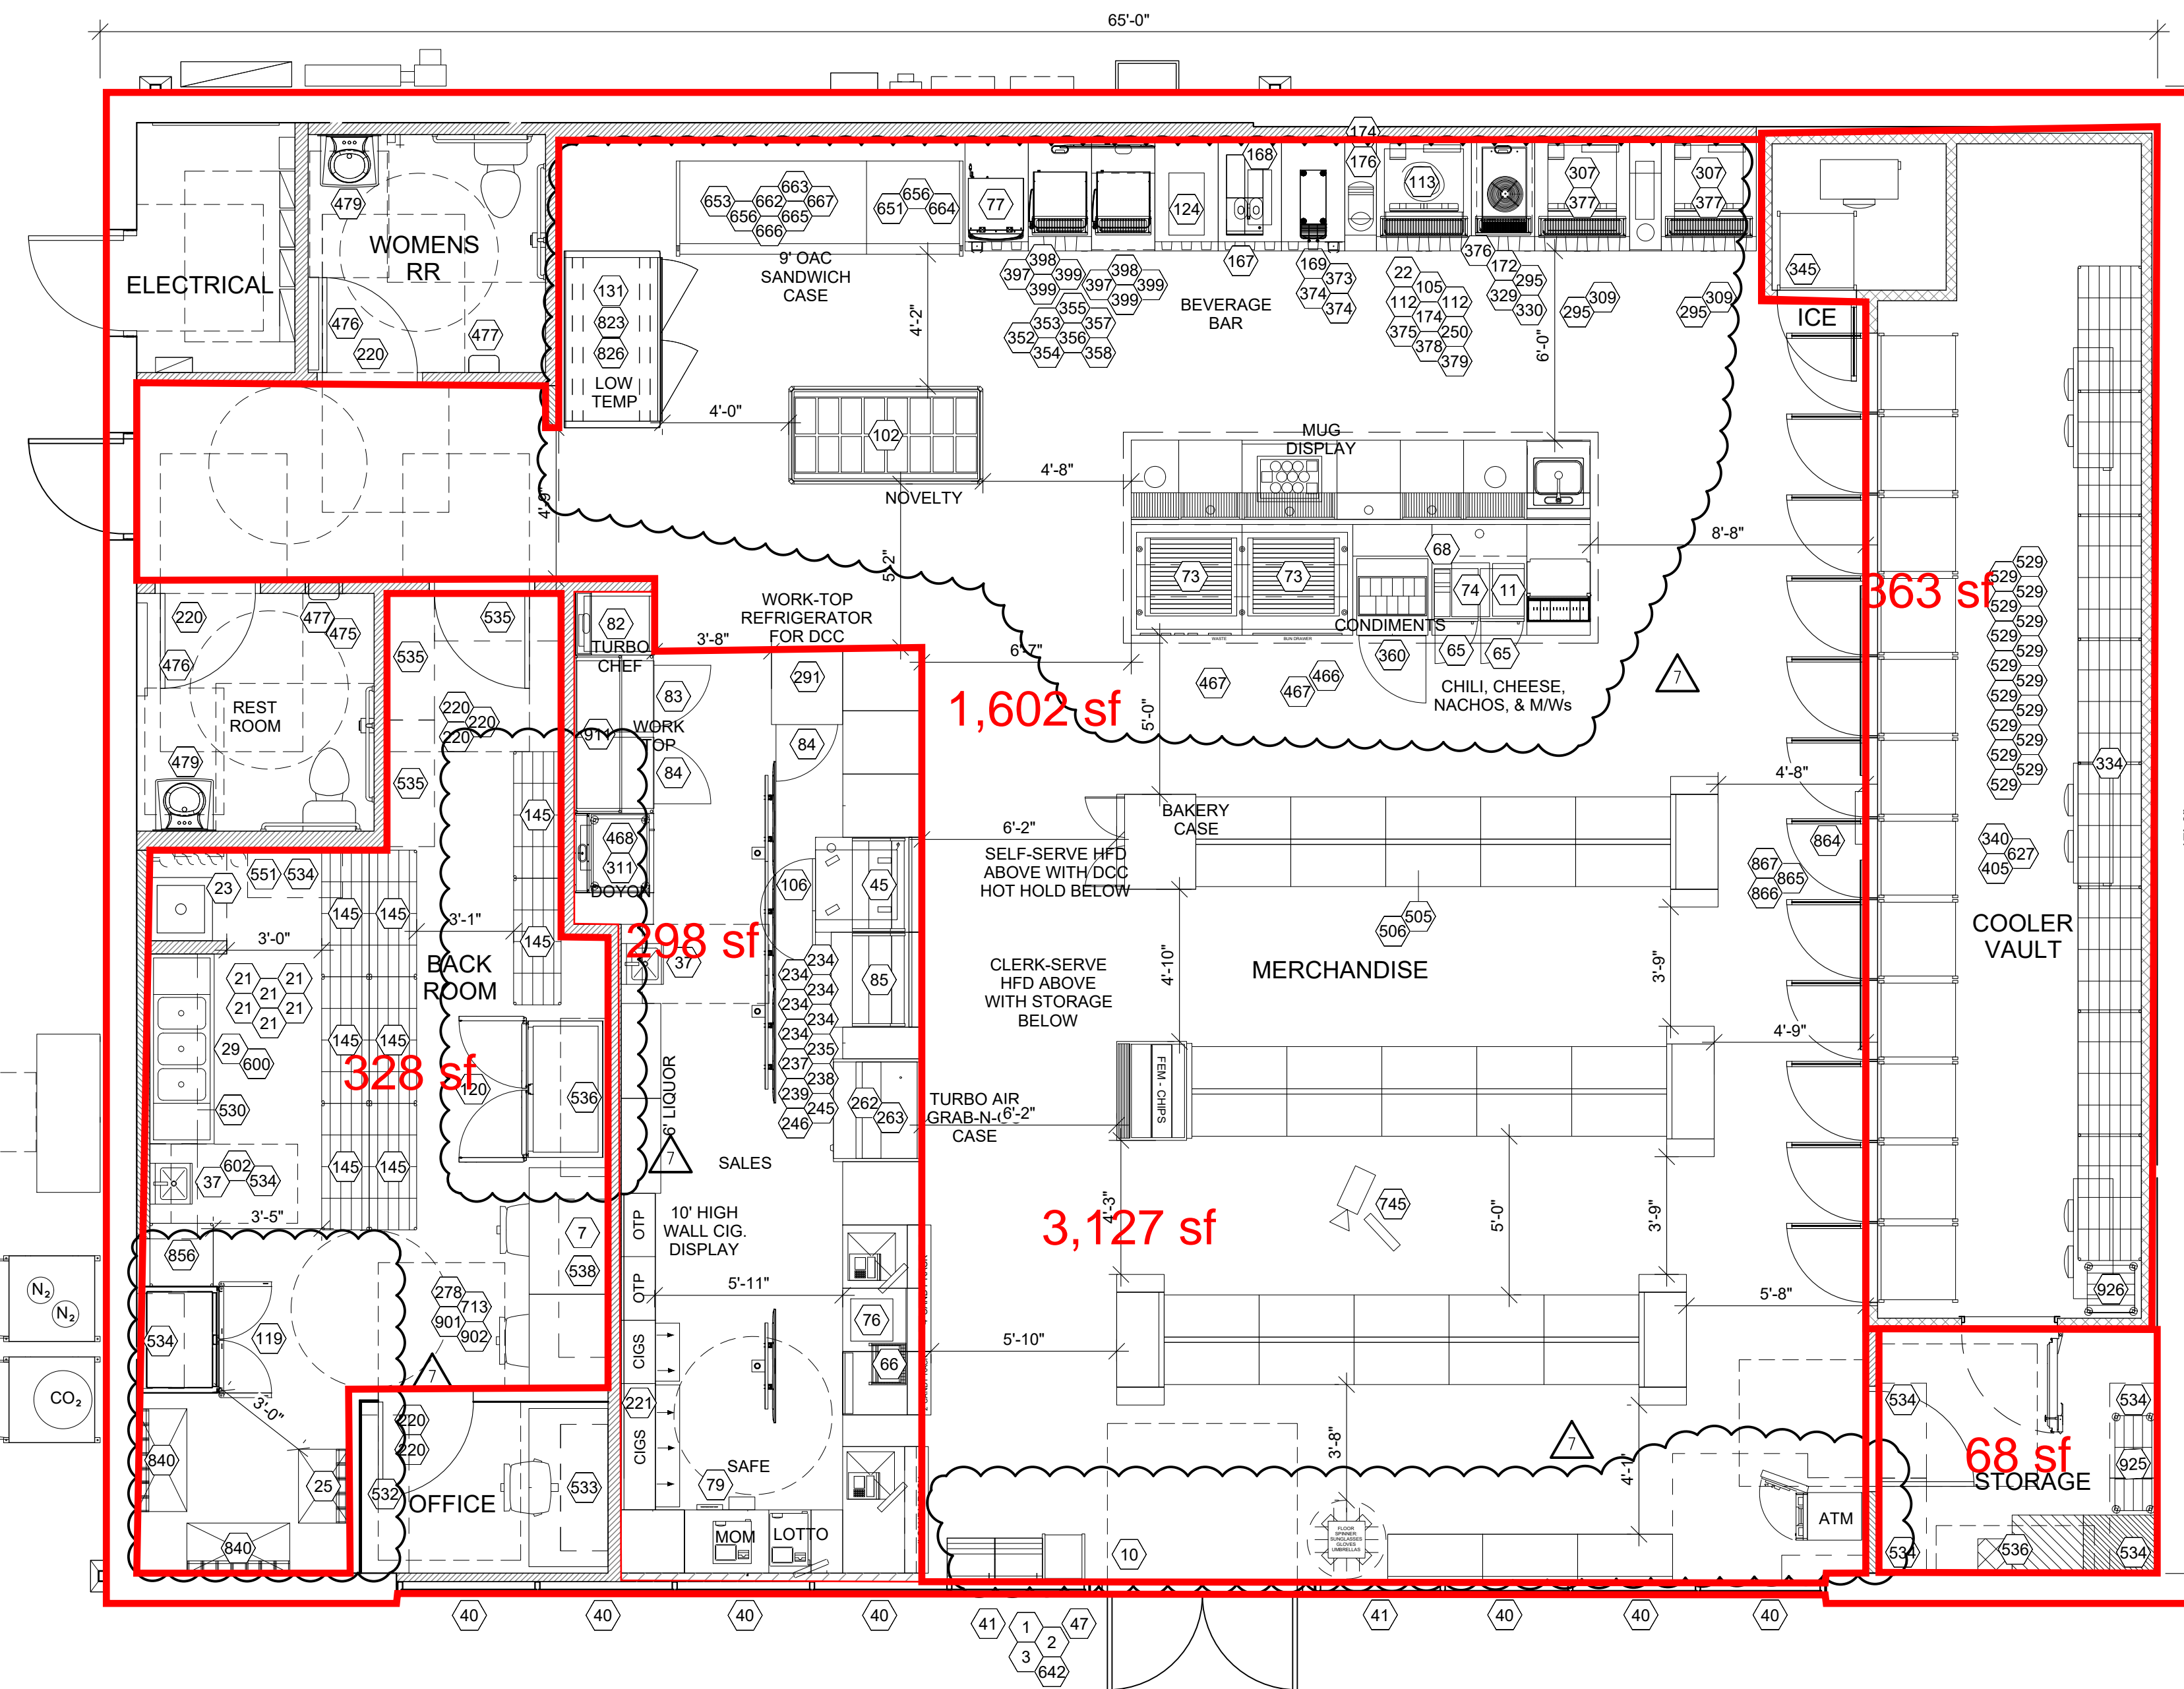


Total Building: 3,127 sqft
Merchandise (Retail/Public Area): 1,602 sqft
Cooler Vault (Cooler): 363 sqft
Storage + Backroom (Dry Storage) = 396 sqft
Sales (Sale Counter): 298 sqft

Rev. #	Date	Description
1	09/13/18	ISSUED FOR PERMIT (100% REVIEW)
2	10/10/18	ISSUED PER CITY COMMENTS
3	10/24/18	ISSUED PER CITY COMMENTS
4	11/07/18	ISSUED PER CITY COMMENTS
5	11/27/18	ISSUED PER CLIENT COMMENTS
6	12/07/18	ISSUED PER FMWRD COMMENTS
7	12/14/18	ISSUED PER FMWRD COMMENTS
8	02/08/19	ISSUED FOR PERMIT REVISION
8	03/18/19	ISSUED FOR PERMIT REVISION

PROTO 04-30-2018


7-ELEVEN, INC.
3200 HACKBERRY ROAD, IRVING, TEXAS 75063
7-ELEVEN #38509
2626 OGDEN AVE
AURORA, IL 60504
EQUIPMENT FLOOR PLAN

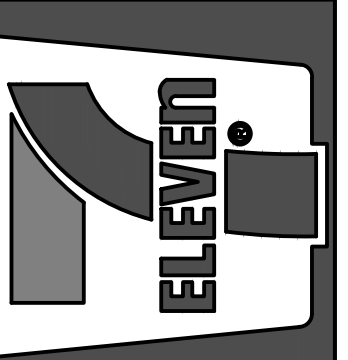

ILEKIS
CONSULTANTS & ENGINEERS
ILEKIS ASSOCIATES
223 W. JACKSON BLVD.
CHICAGO, IL 60606
www.ilekis.com
312-419-0009

Job#: 1814-04
Scale: AS NOTED
Date: 09/13/18
Drawn By: AU
Checked By: YG

Documents prepared by the Ilekis Associates are to be used only for the specific project and specific use for which they are intended. Any use for other than the intended use by owner or any other party, without the expressed, written consent of the Ilekis Associates is done at the user's sole risk. Ilekis Associates, its user will hold the Ilekis Associates harmless from all claims and losses.

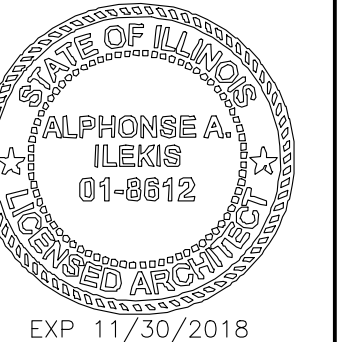

SHEET:

EF1.0

TENANT INFILL