

LANDSCAPE PLAN


for

DEERPATH COMMERCE CENTER


LOT 5A

© 2015 Ives/Ryan Group, Inc. Copyright 2015 Ives/Ryan Group, Inc., all rights reserved. The design and any and all ideas contained herein are the sole property of the Ives/Ryan Group, Inc. Reproduction of the design or concept embodied herein in any form, in whole or in part, without the consent of the Ives/Ryan Group, Inc. is prohibited.

REVISIONS	
9 City Review Comments	1-7-16
8 Individual Lots	12-21-15
7 City Format Changes	11-20-15
6 Emergent Wetland Seed	11-11-15
5 Lots 5A, 6A & 10	11-03-15
4 Site Plan (Sidewalks)	8-28-15
3 City Review Comments	7-21-15
2 Revised base	7-6-15
1 For Permit	7-1-15

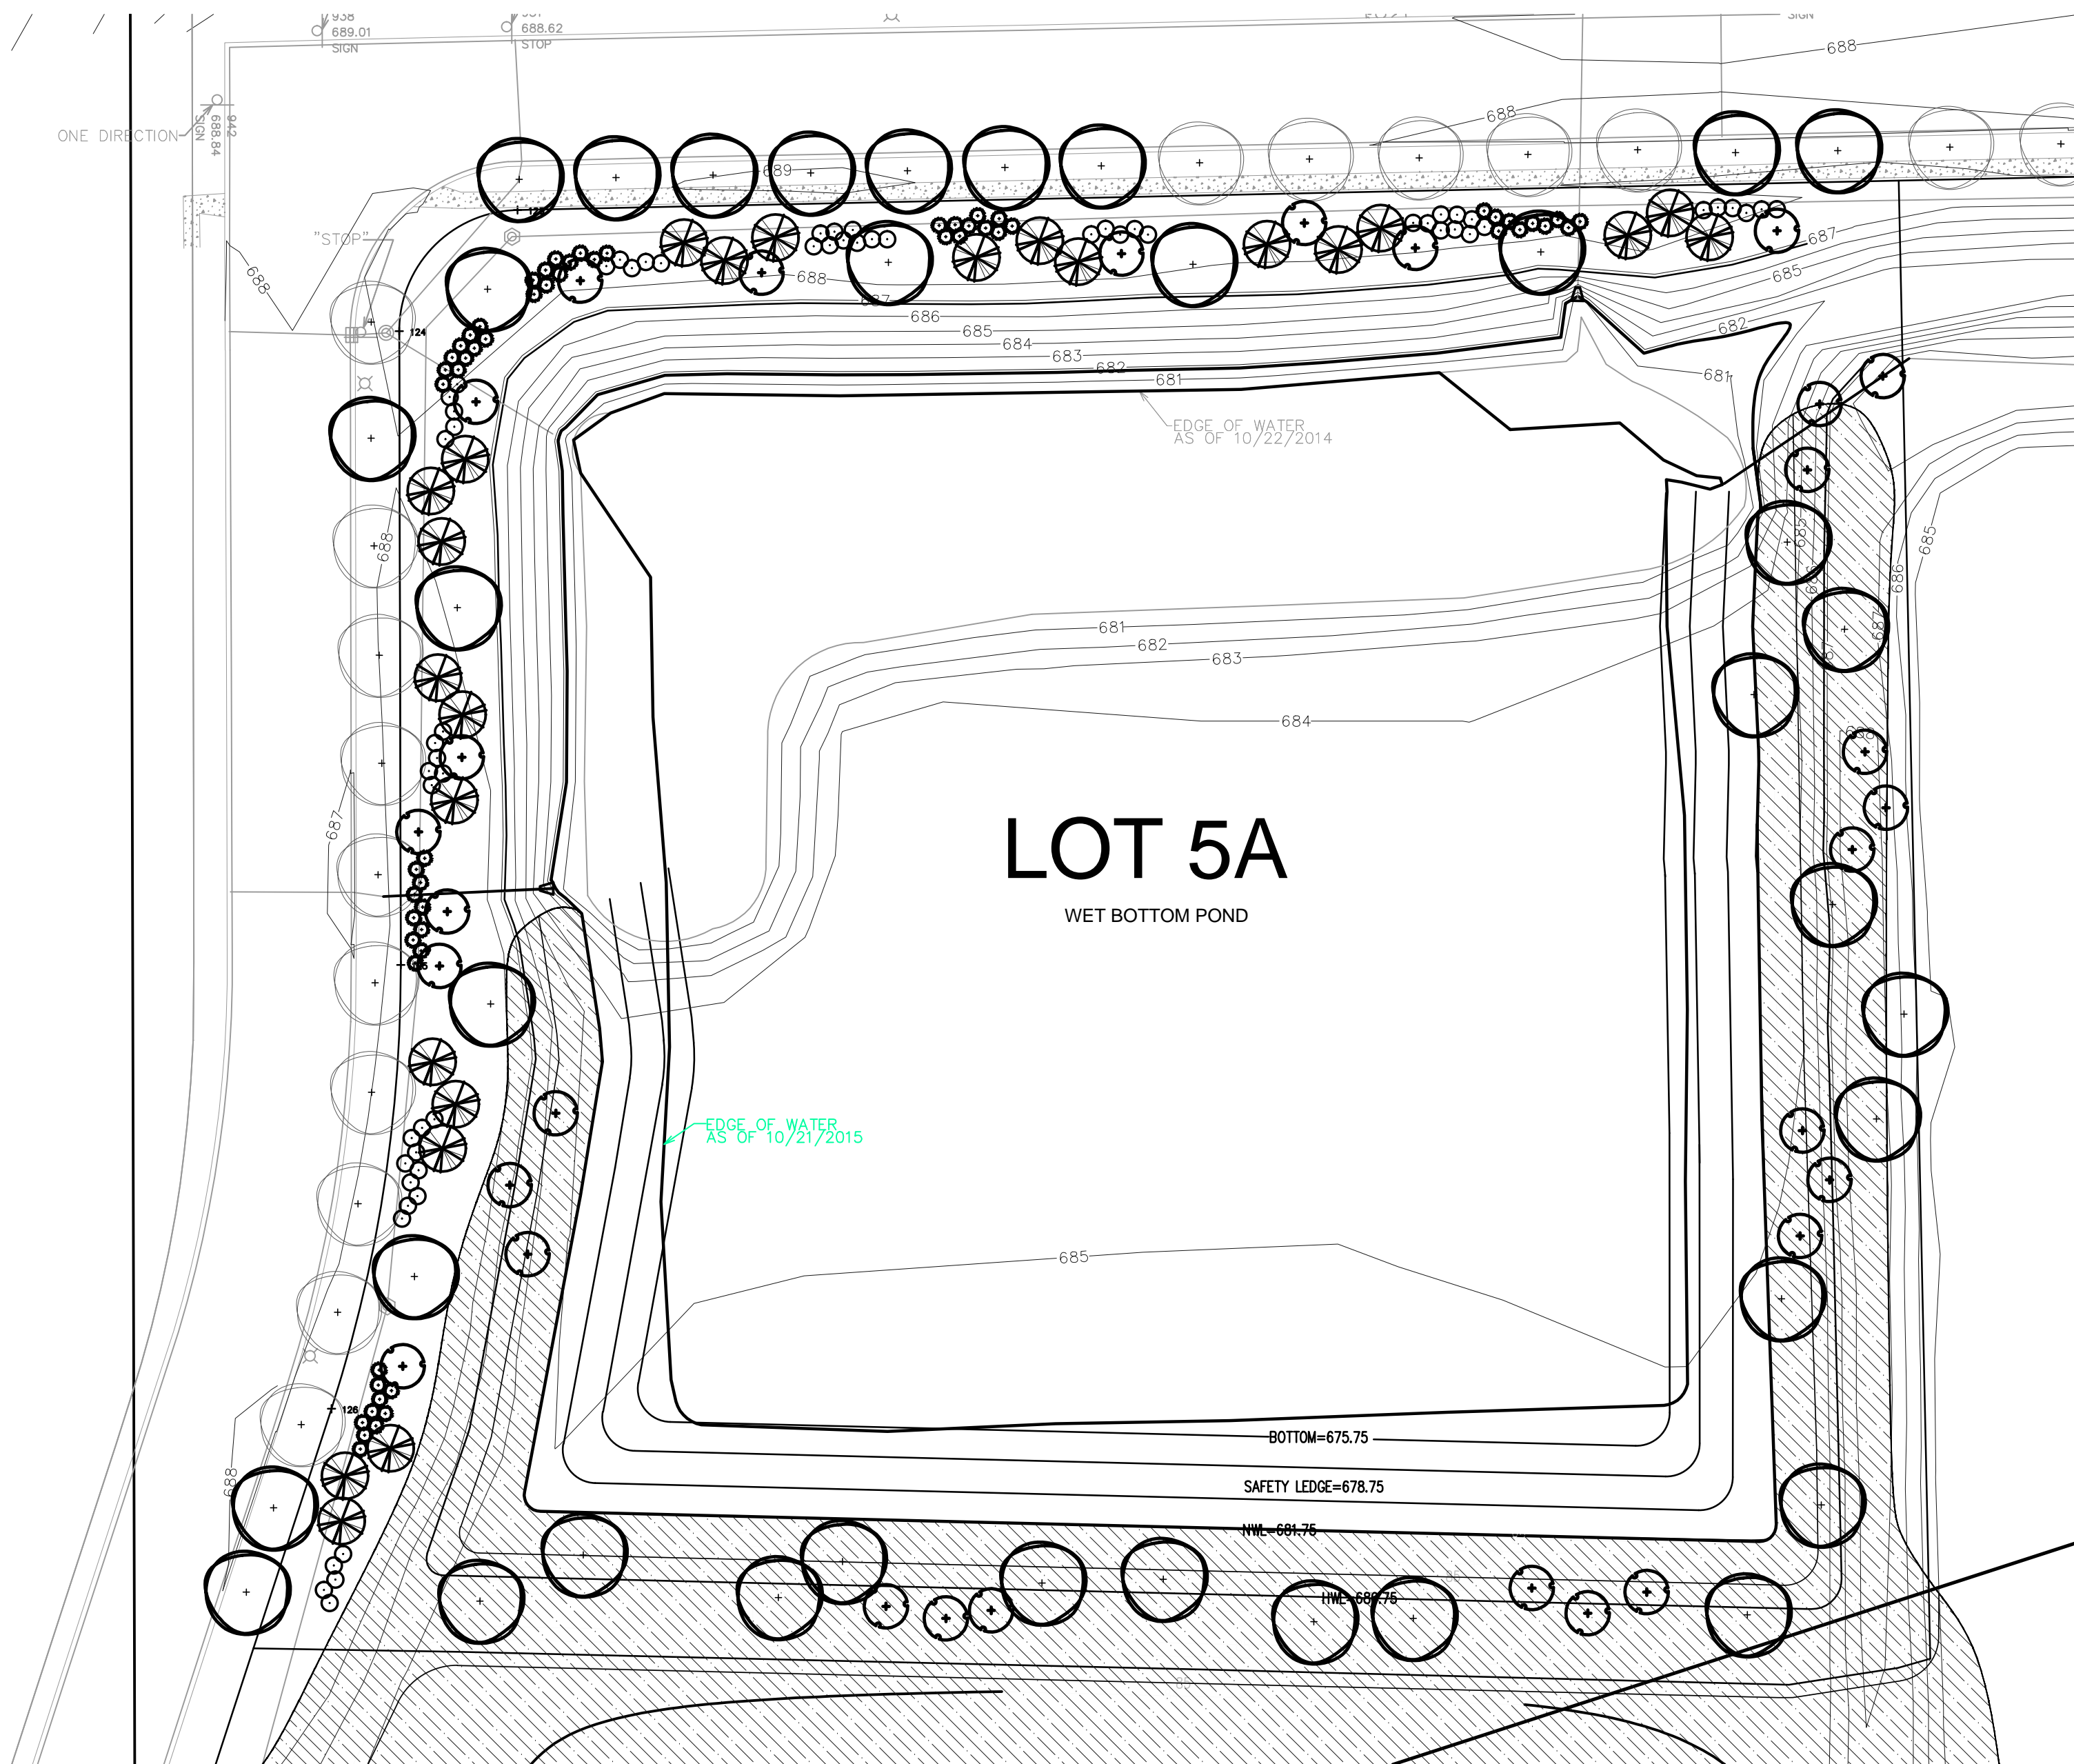

LOCATION MAP

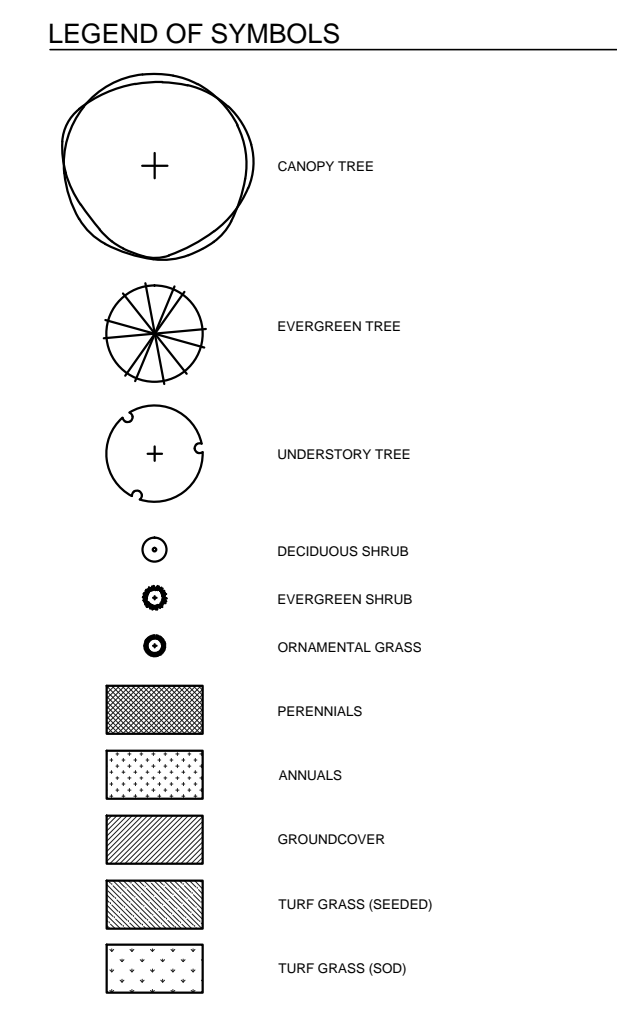

Landscape Data Table: Planting Material Key	
Note: Symbols are blackline for proposed grayscale for existing	
Canopy Trees (minimum size 2.5 caliper) Count:	51
Evergreen Trees (minimum size 6 feet) Count:	24
Understory Trees (minimum size 2.5 caliper or 8 feet if multi-stemmed) Count:	30
Deciduous Shrubs (minimum of 18 inches) Count:	60
Evergreen Shrubs (minimum of 18 inches) Count:	60
Ornamental Grasses Count:	0
Perennials Count:	0
Annuals Count:	0
Groundcover Square Footage:	0

All other non paved area shall be planted in prairie grasses.

DEERPATH COMMERCE CENTER
Aurora, Illinois

OWNER :
Conor Deerpath LLC
9550 W. Higgins Rd., Suite 200
Rosemont, IL 60018

IRG Ives/Ryan Group, Inc.
324 EISENHOWER LANE N.
LOMBARD, IL 60148
PHONE: 630.717.0726

Landscape Architecture
Park & Recreation Design
Site & Community Planning

www.ivesryangroup.com

PRELIMINARY
LANDSCAPE PLAN
LOT 5A

PROJECT NO.: JOB NO.:
L615 8732A

DATE: 5/5/15
SCALE: 1"=40'
PLANNER: RM
DRAWN BY: RM
CHECKED: _____

SHEET
L-1

Landscape Data Table: CTEs Provided			
	CTE Value	Count Provided	Total CTEs Provided
Canopy Trees	1	51	51
Evergreen Trees	3	24	8
Understory Trees	3	30	10
Deciduous Shrubs	20	60	3
Evergreen Shrubs	20	60	3
Total:		225	75

CALL JULIE
48 HOURS
BEFORE YOU DIG
1-800-892-0123
TOLL FREE
Operates 24 Hours
Every Day

SCALE 1" = 40'

NOTE:
1. No overhead utilities lines exist or are proposed.