




ELEVATIONS

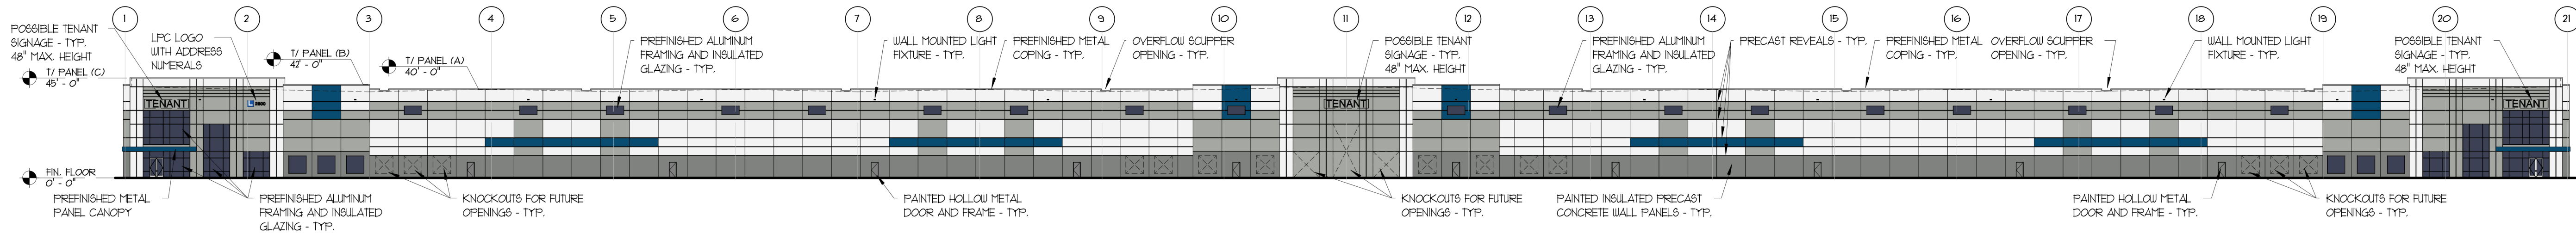


1 SOUTH ELEVATION
A4.1
1" = 40'-0"

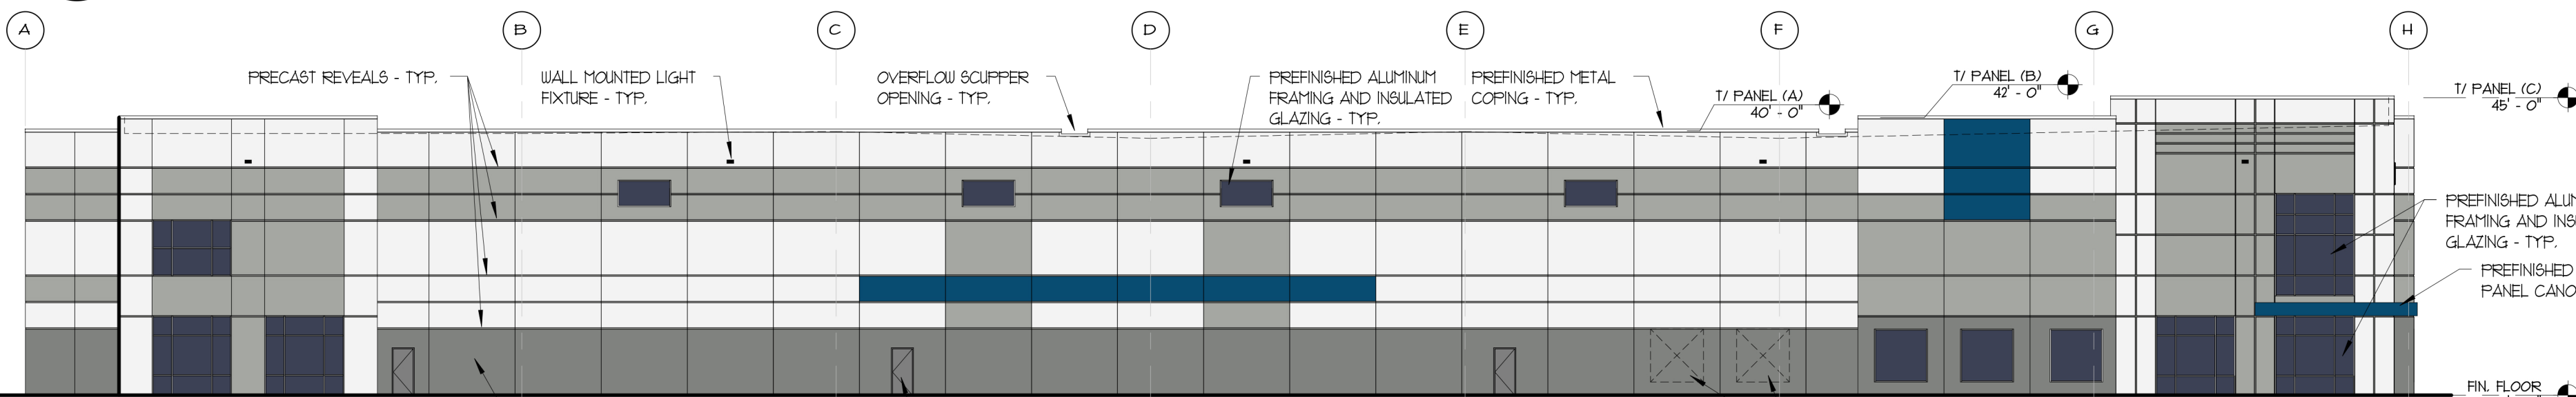

2 WEST ELEVATION
A4.1
1" = 20'-0"

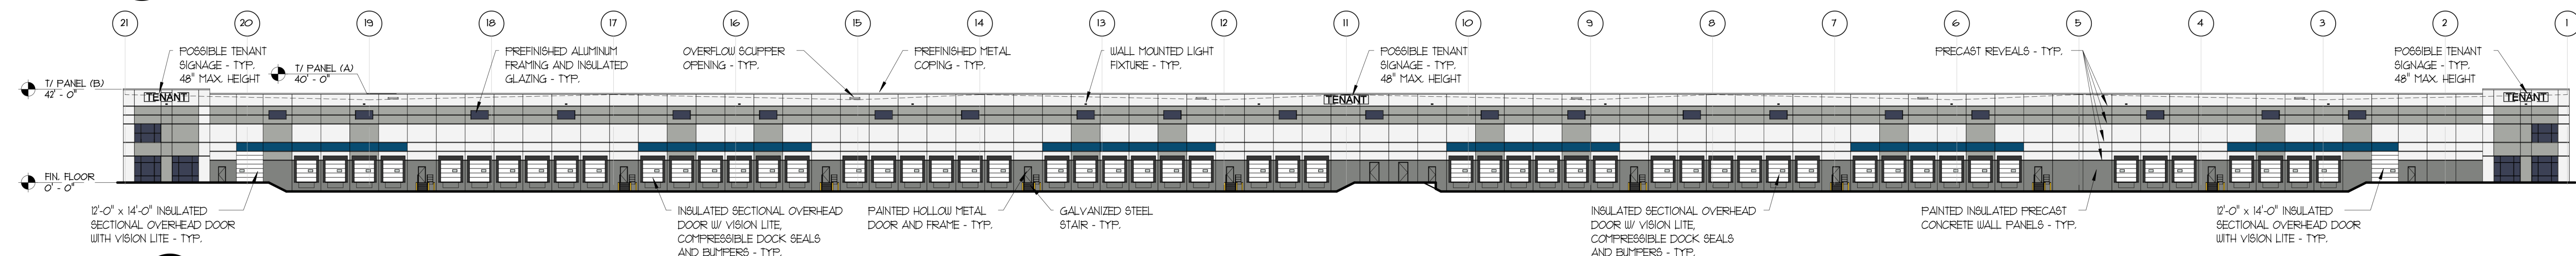


4 NORTH ELEVATION
A4.1
1" = 40'-0"

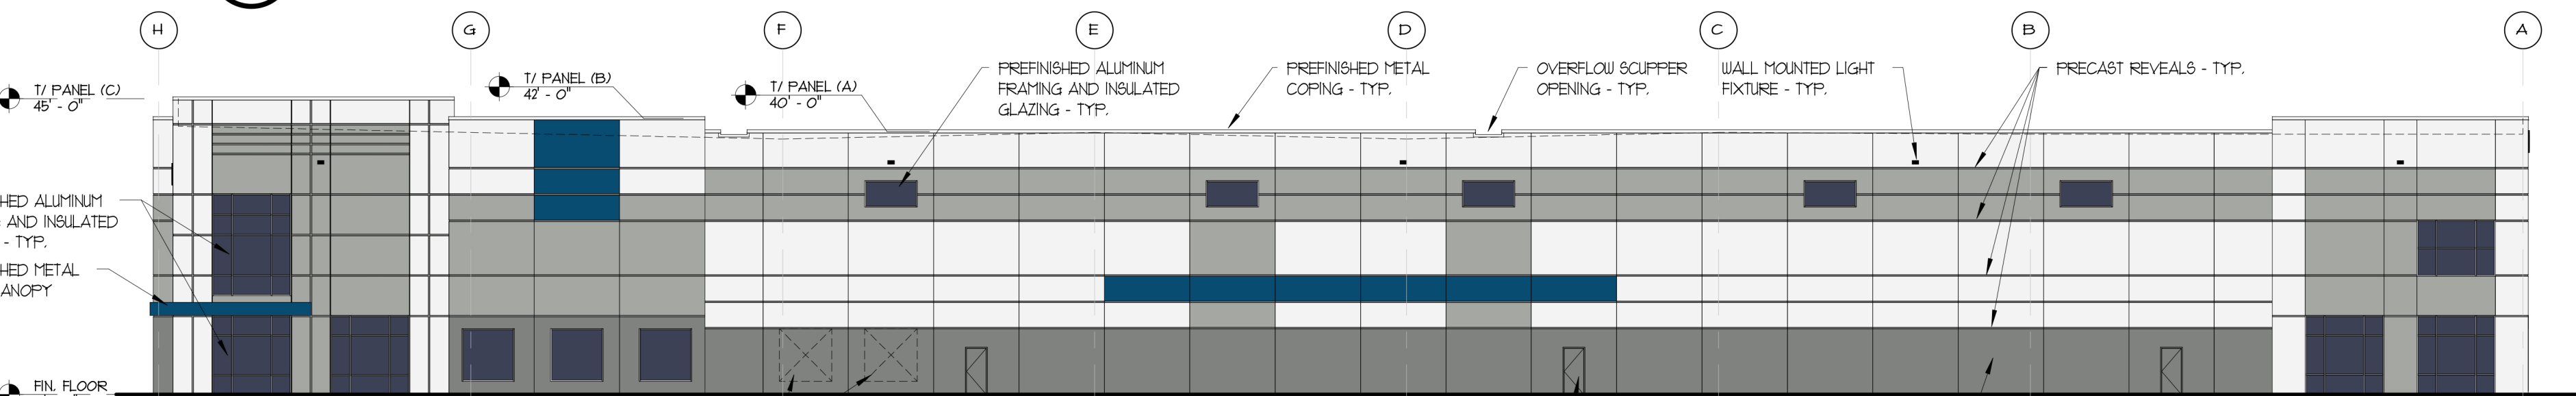


5 EAST ELEVATION
A4.1
1" = 20'-0"




3 SW CORNER
A4.1

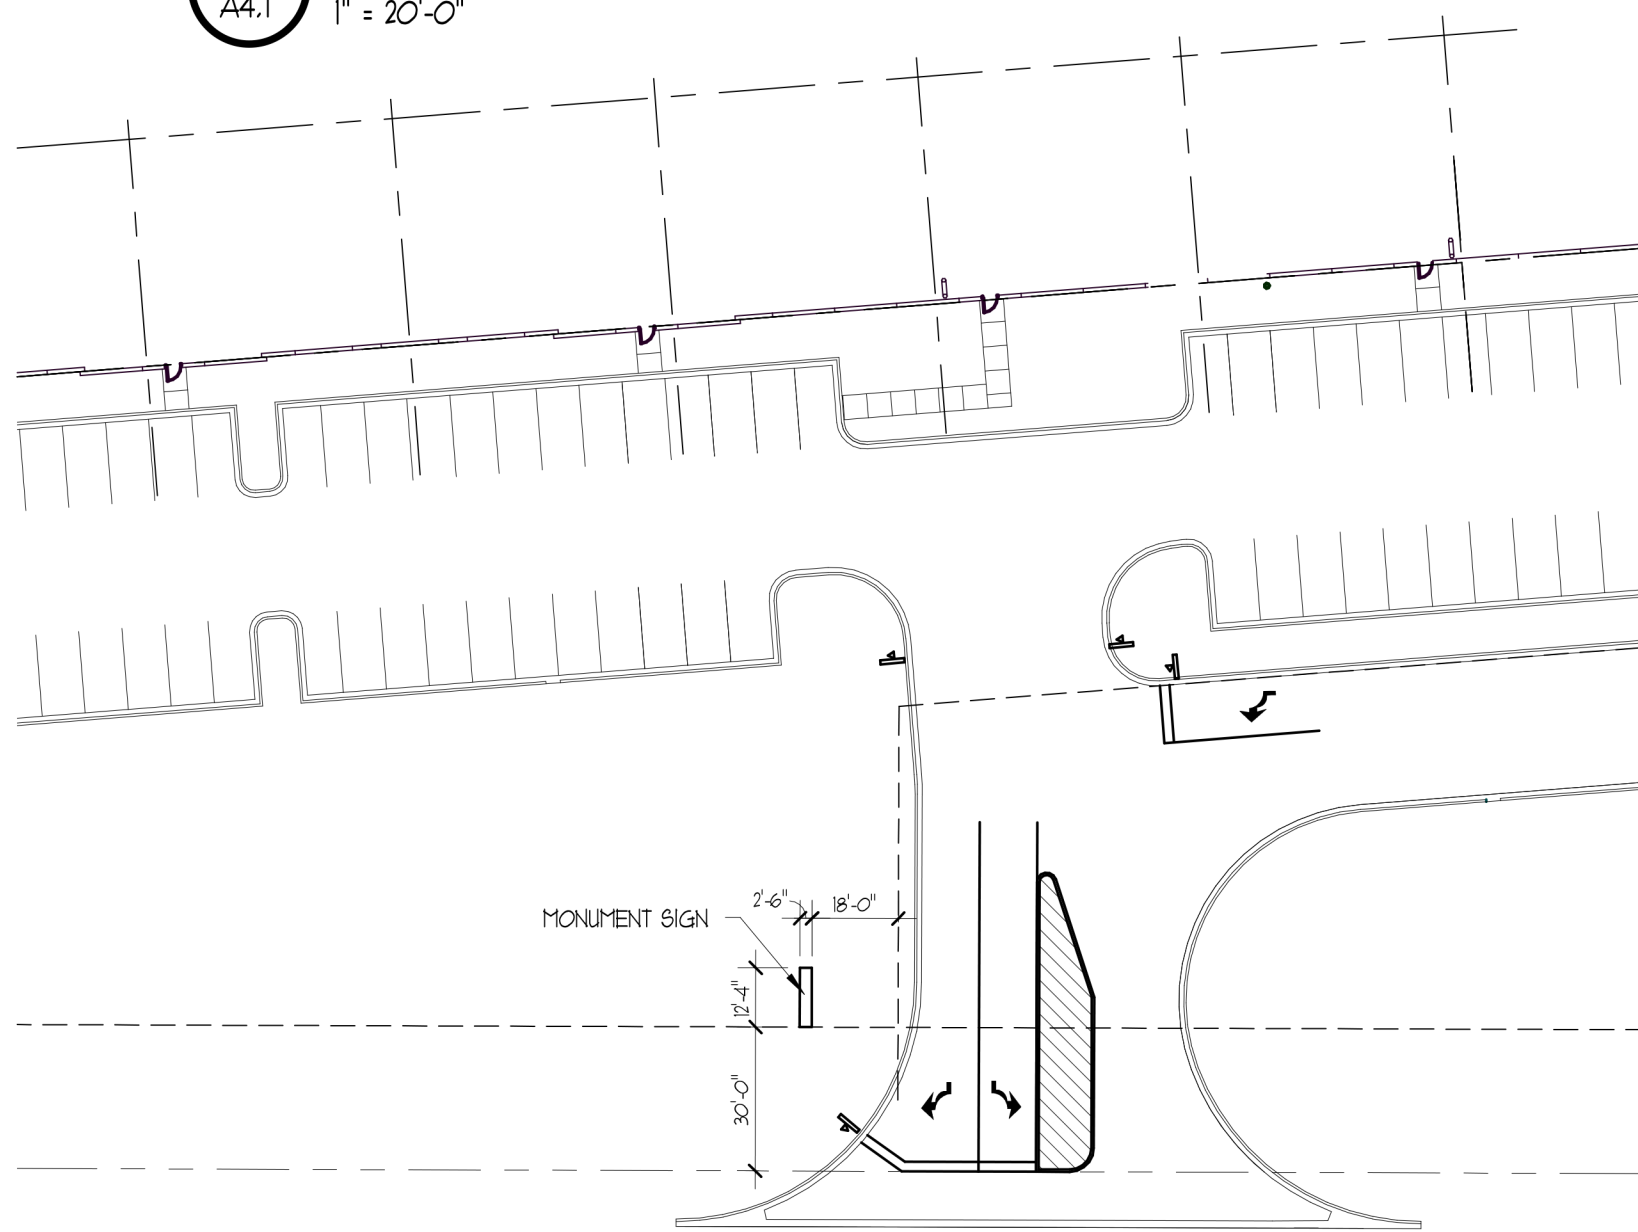

6 NORTHEAST CORNER SITE PLAN
A4.1
1" = 40'-0"

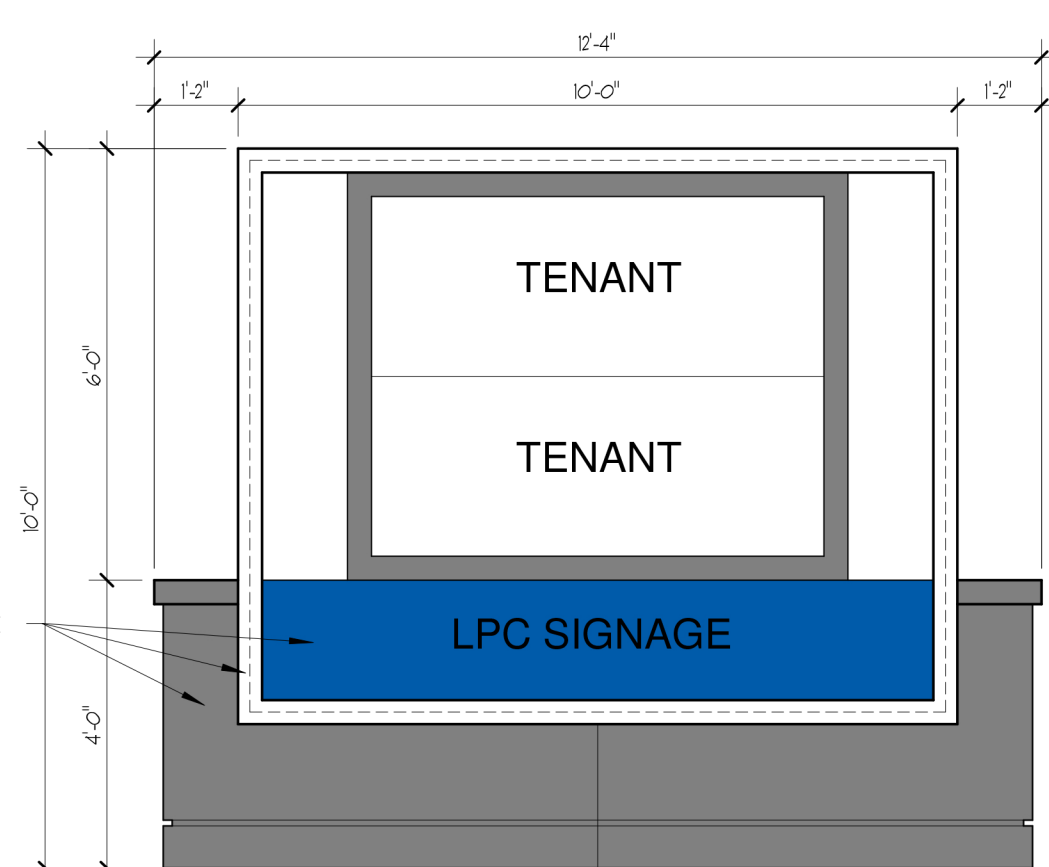

7 MONUMENT SIGN ELEVATION
A4.1
3/8" = 1'-0"

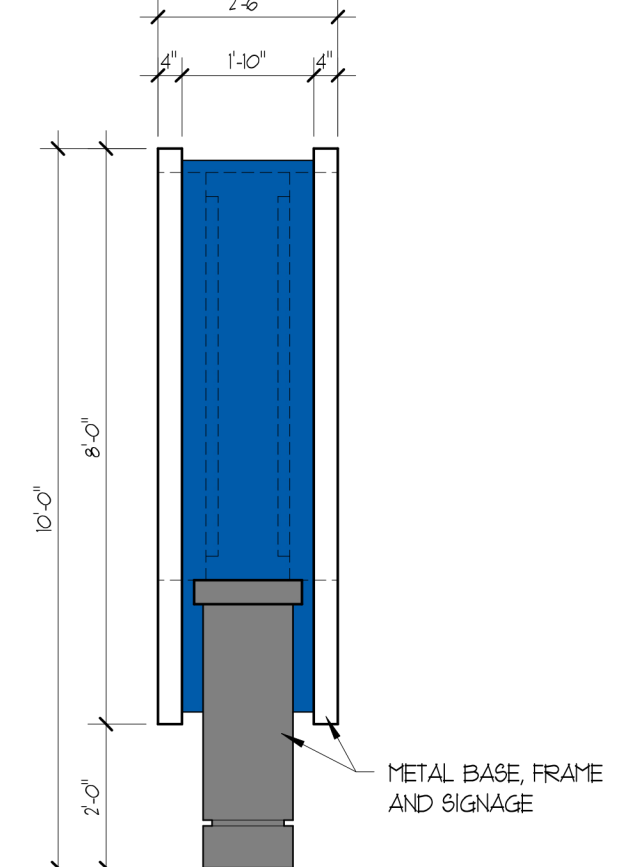

8 SIDE ELEVATION
A4.1
3/8" = 1'-0"

COLOR LEGEND:

	FIELD COLOR 1: SHERWIN WILLIAMS SW 7015 REPOSE GRAY
	ACCENT COLOR 2: SHERWIN WILLIAMS SW 7016 MINDFUL GRAY
	ACCENT COLOR 3: SHERWIN WILLIAMS SW 7018 DOVETAIL
	ACCENT COLOR 4: SHERWIN WILLIAMS SW 7014 EIDER WHITE
	ACCENT COLOR 5: SHERWIN WILLIAMS SW 6804 DIGNITY BLUE
	METAL COPING COLOR: PAC-CLAD INTERSTATE BLUE

Elevation Data Table: Elevations			
Description	Value	Unit	
a) Building Height in feet (typical)	45.00	feet	
b) Total Building Square Footage (typical)	392,933.00	Square Feet	
c) First Floor Building Square Footage (typical)	392,933.00	Square Feet	
d) Number of building stories (typical)	1.00	Square Feet	
e) Exterior Material List (including colors) for all buildings and accessory structures:			
Painted Insulated Precast Concrete Wall Panels			
Colors: SW 7015 Repose Gray, SW 7016 Mindful Gray, SW 7018 Dovetail,			
Accent Colors: SW 7014 Eider White, SW 6804 Dignity Blue			
Metal Coping and Metal Panel Canopy			
Color: Pac-Clad Interstate Blue			
Prefinished Aluminum Framing			
Color: Anodized Aluminum Finish			
Insulated Glazing			
Color: Clear with Gray Tint			

Elevation Data Table: Ground Signage			
Ground Sign #	Description	Value	Unit
1	i) Length of street frontage - on which Sign is Located	1,517	Feet
	ii) Width of Sign Face	10.00	Feet
	iii) Height of Sign Face	7.50	Feet
	vi) Square Footage of Sign Face	75	Square Feet
	v) Height of Sign (overall)	10'-0"	Feet
	vi) Width of Sign (overall)	12'-4"	Feet
	vii) Type of Sign	Monument Sign	
	viii) Type of Sign Base	Metal	
	ix) Is there a Digital Display	No	
	If Yes then, Location of Digital Display on the sign		
	Height of Digital Display		Feet
	Width of Digital Display		Feet
	Square Footage of Digital Display	-	Square Feet
	Percent of Digital Display Sign Coverage		Percent

Elevation Data Table: Wall Signage			
Wall Sign #	Description	Value	Unit
1	i) Width of Façade - on which Sign is Located	1,100.00	Feet
	ii) Height of Façade - on which Sign is Located	45.00	Feet
	iii) Square Footage of Façade - on which Sign is Located	49,500.00	Square Feet
	vi) Width of Sign Face	20.00	Feet
	v) Height of Sign Face	4.00	Feet
	vi) Square Footage of Sign Face	80.00	Square Feet
	vii) Percent of Sign Coverage - Façade on which Sign is Located	0.16%	Percent
(3) 80 SF signs on south elevation and (3) 80 SF signs on north elevation totaling .48% of each respective elevation			

NEW WAREHOUSE
2800 Diehl Road, Aurora, Illinois

ELEVATIONS

600 Fifty-Second Street
Suite 220
Kenosha, Wisconsin 53140
Ph.: (262)652-2800

PartnersinDesign
ARCHITECTS

PROJECT NO.:
788.21.131


DRAWN BY: EEO CHECKED BY: WHB

DATE: 12.14.21


SHEET NO.:

A4.1


ELEVATIONS

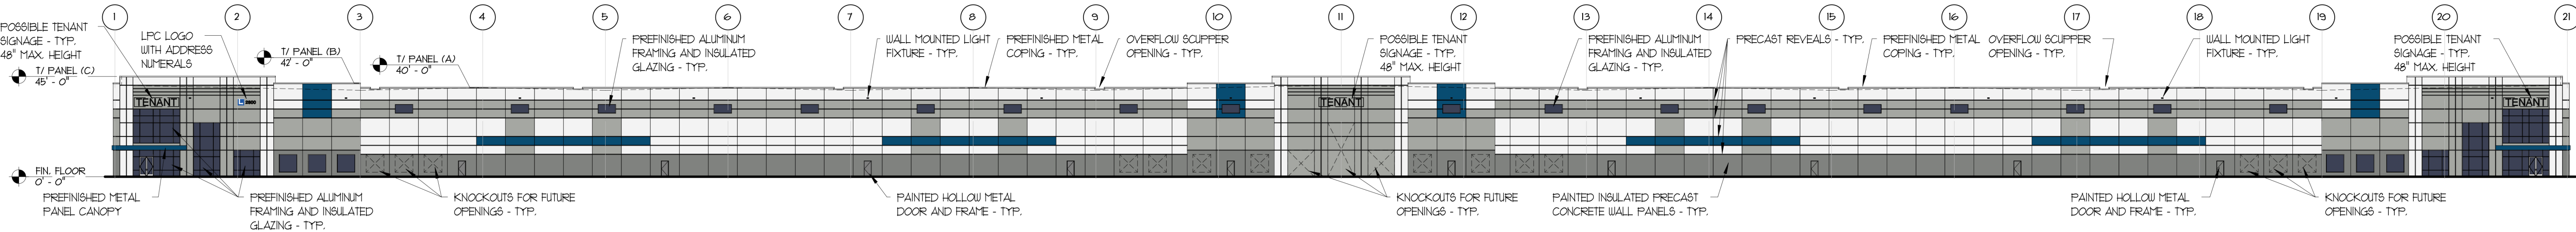


1 SOUTH ELEVATION
A4.1
1" = 40'-0"

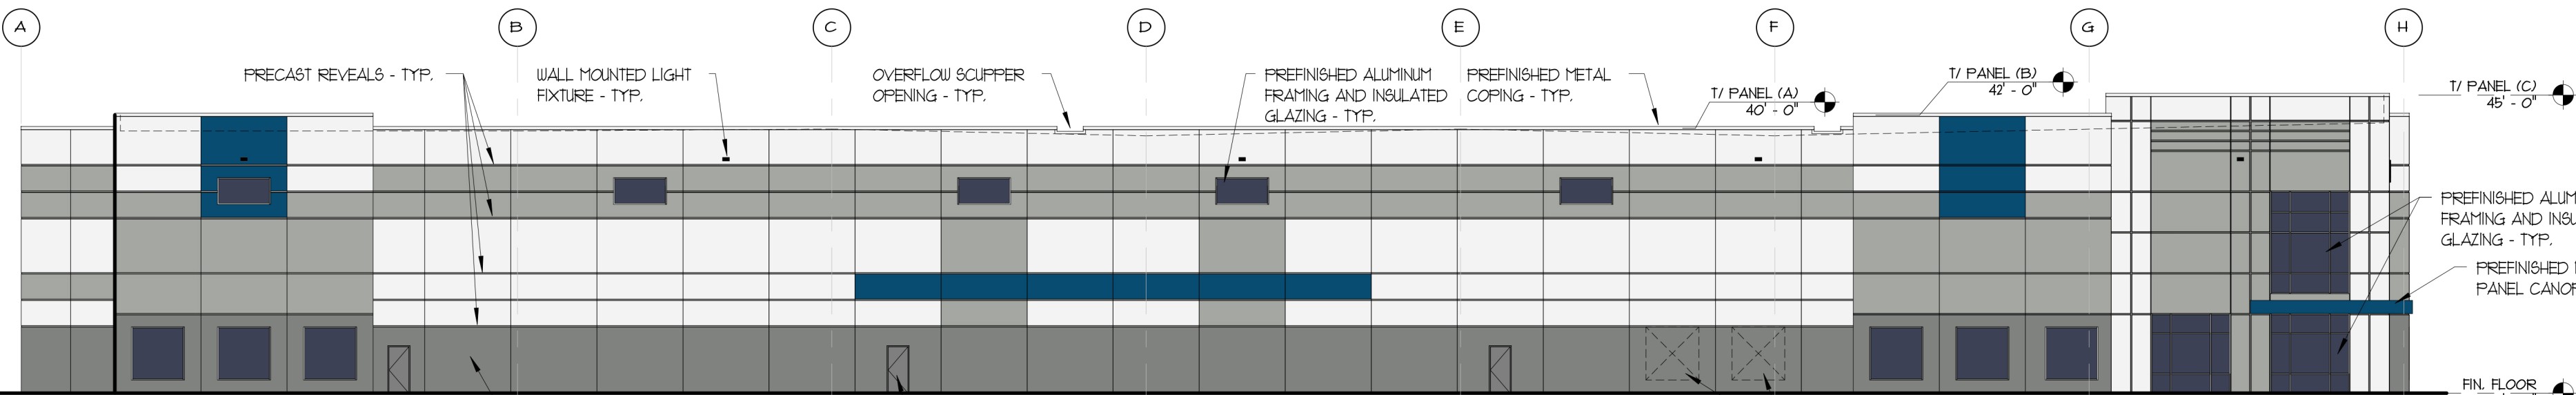


2 WEST ELEVATION
A4.1
1" = 20'-0"

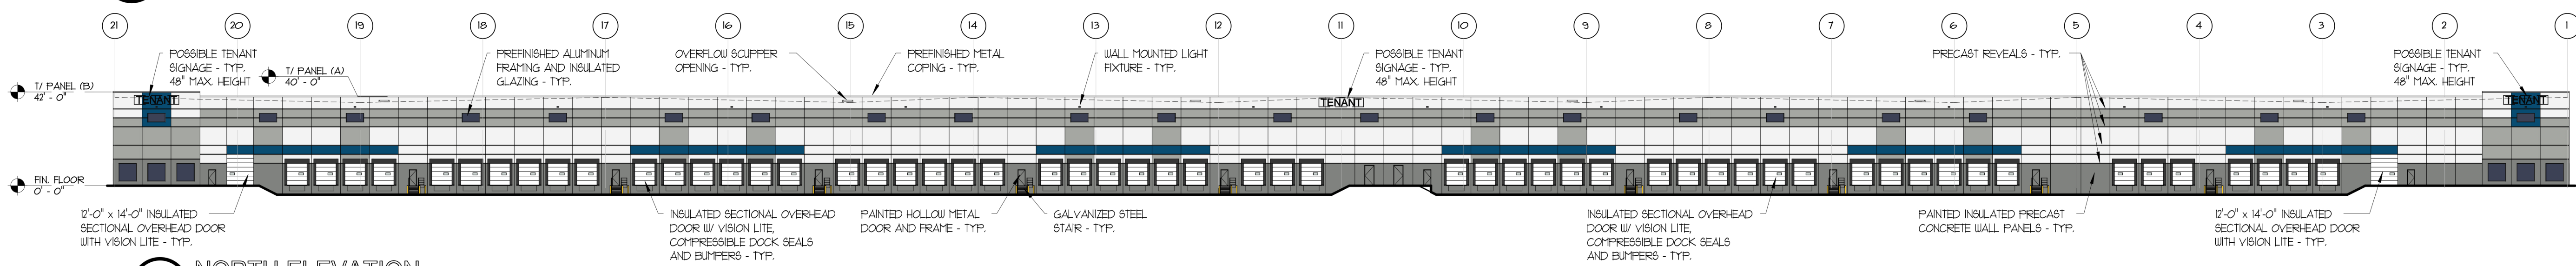


4 NORTH ELEVATION
A4.1
1" = 40'-0"

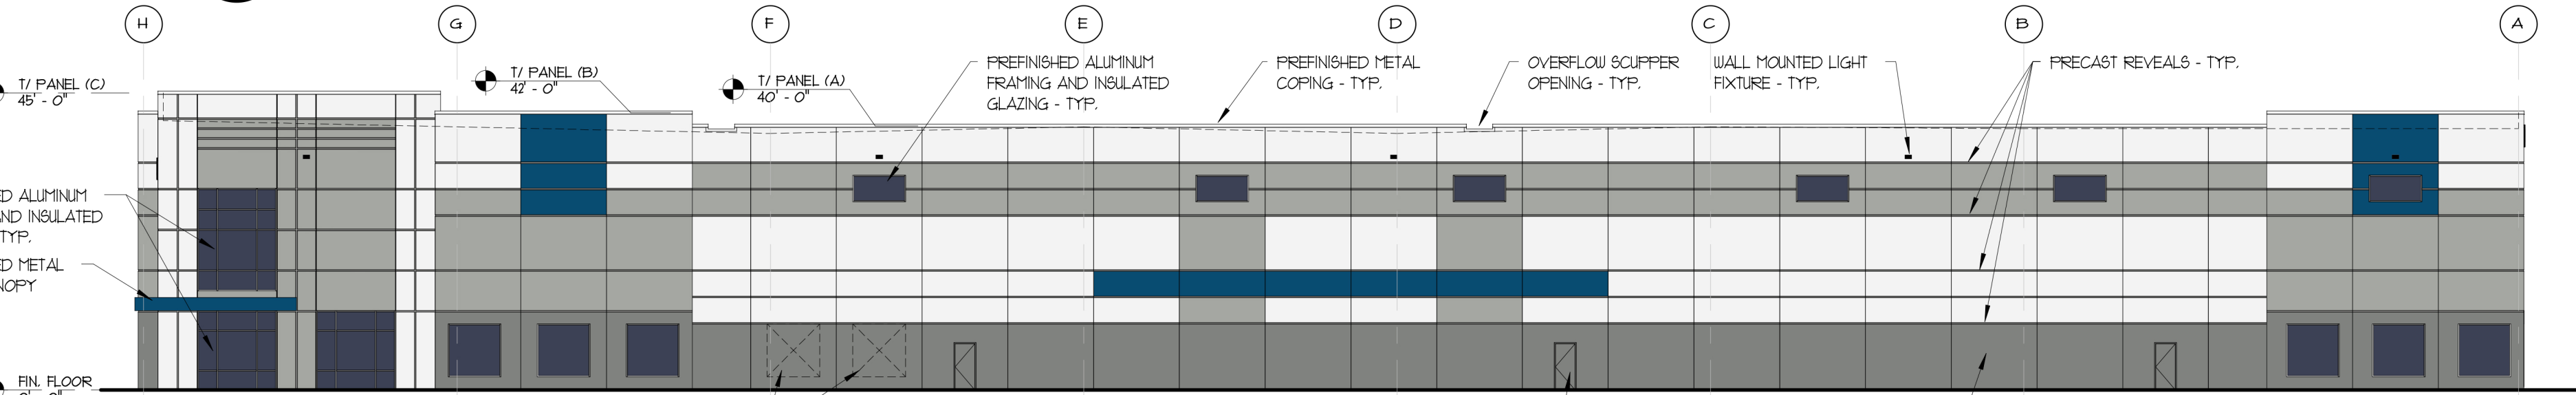


5 EAST ELEVATION
A4.1
1" = 20'-0"

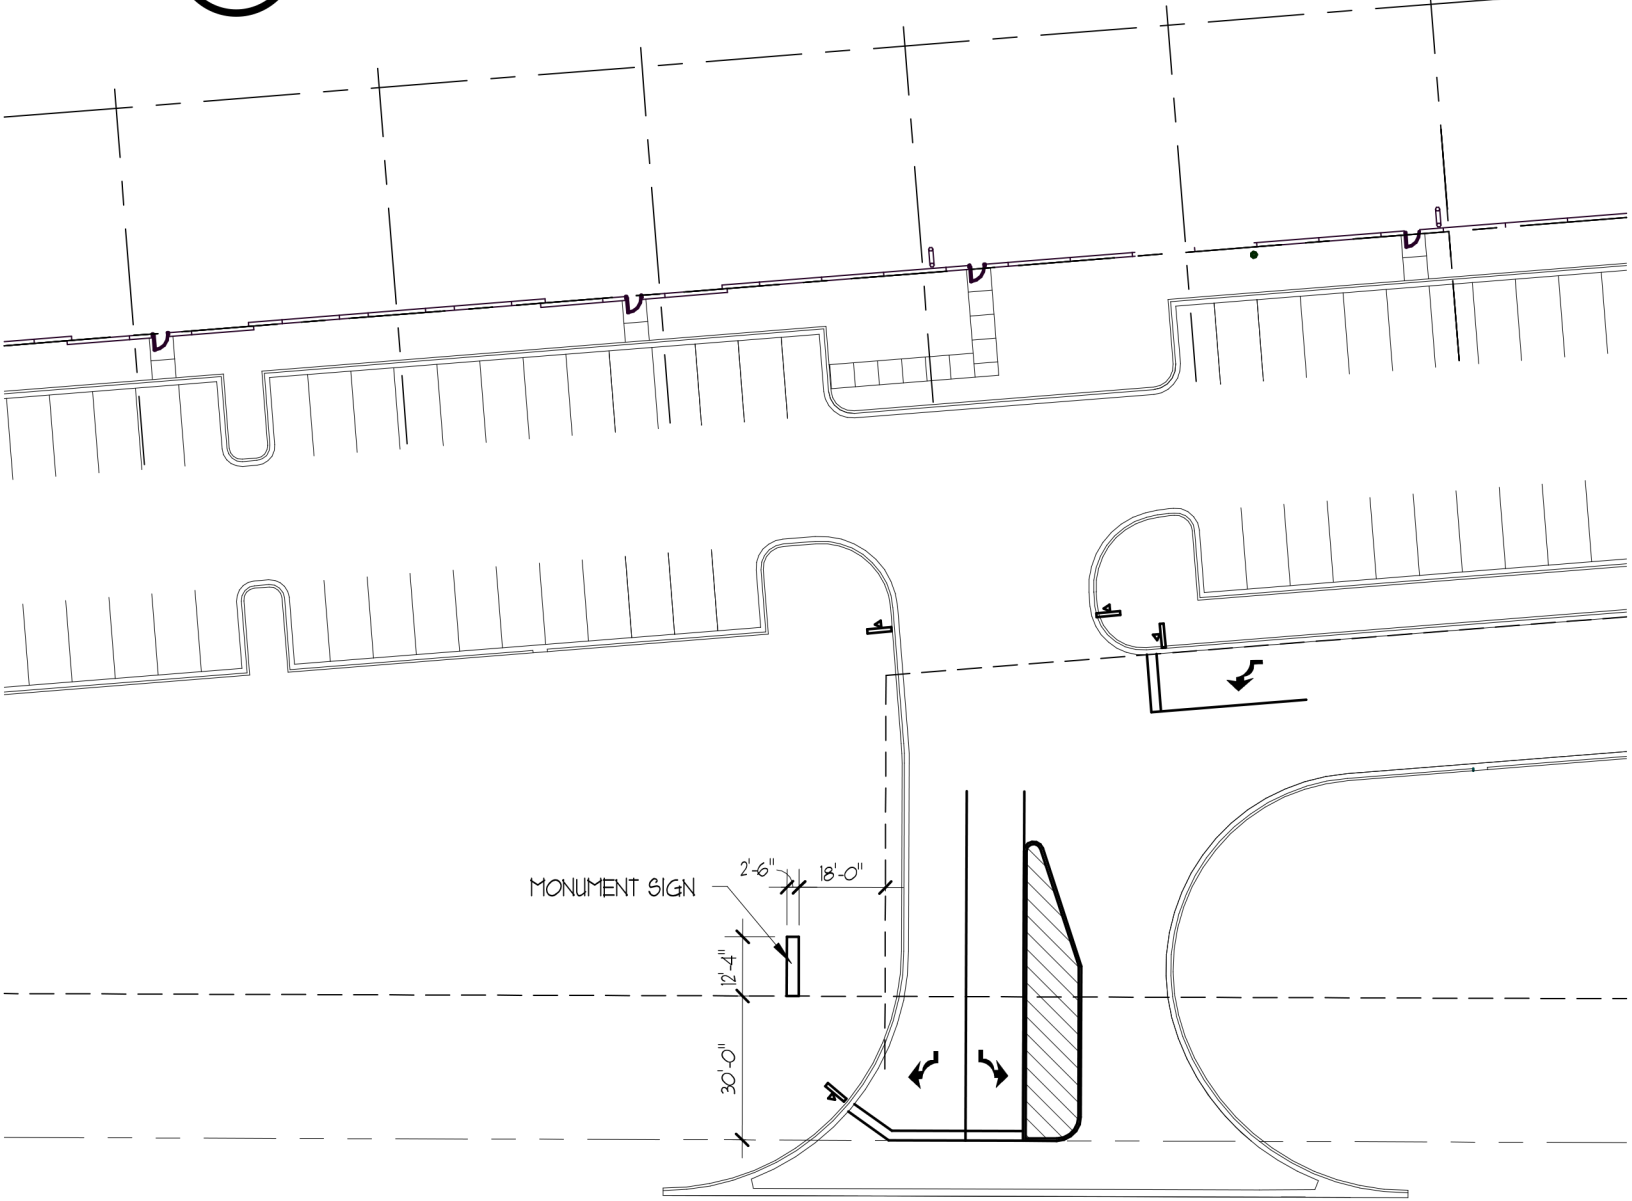

6 NORTHEAST CORNER SITE PLAN
A4.1
1" = 40'-0"

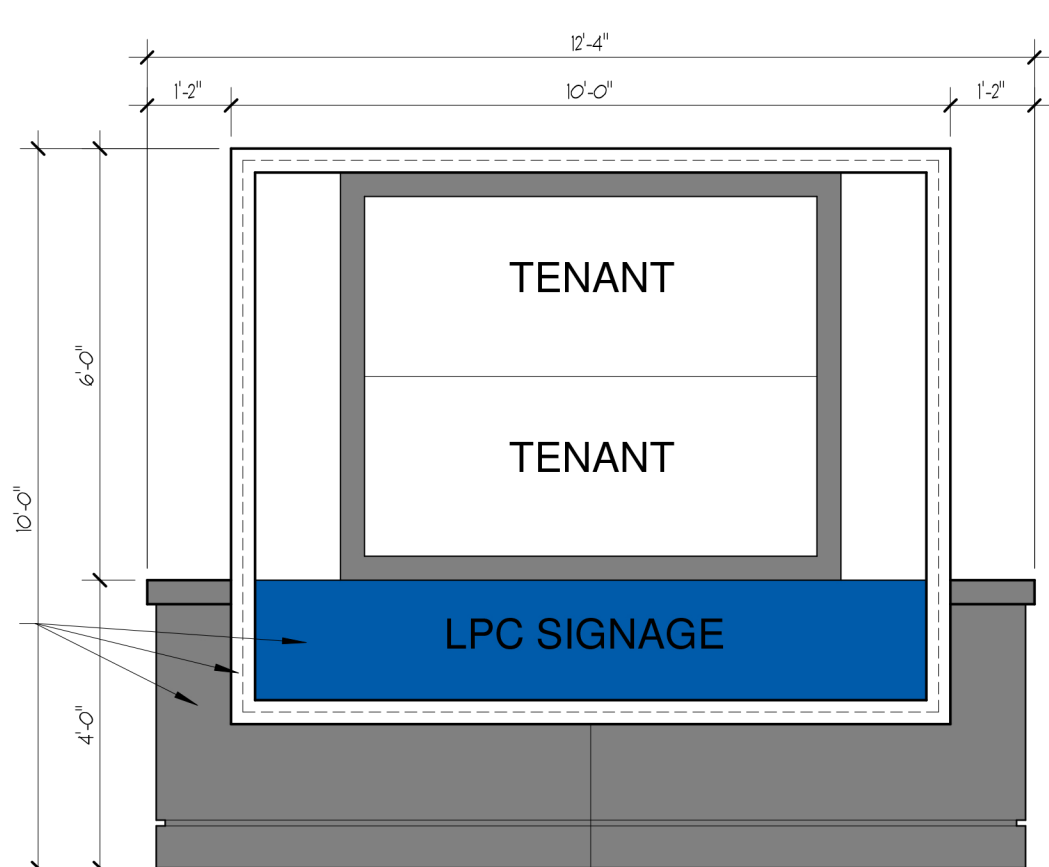

7 MONUMENT SIGN ELEVATION
A4.1
3/8" = 1'-0"

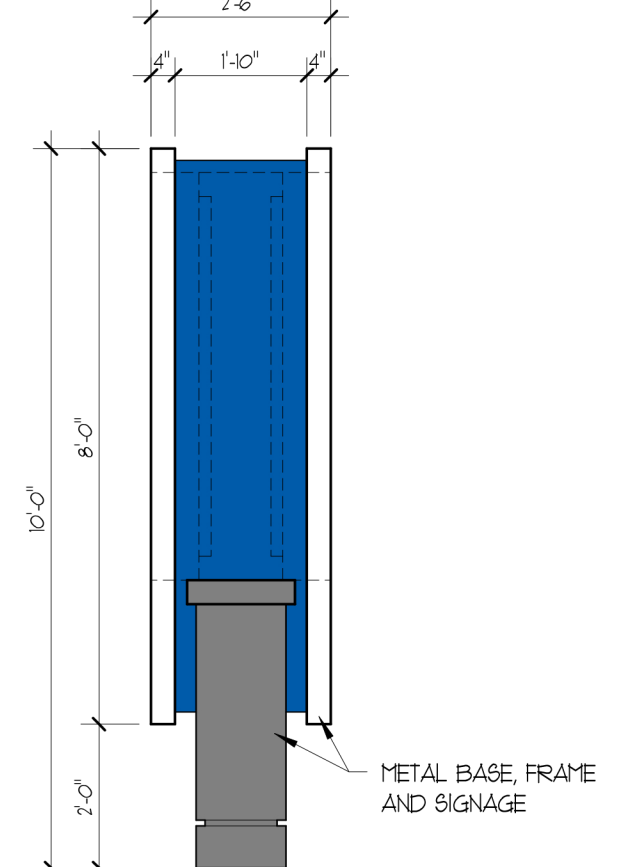

8 SIDE ELEVATION
A4.1
3/8" = 1'-0"

COLOR LEGEND:

- FIELD COLOR 1: SHERWIN WILLIAMS SW 7015 REPOSE GRAY
- ACCENT COLOR 2: SHERWIN WILLIAMS SW 7016 MINDFUL GRAY
- ACCENT COLOR 3: SHERWIN WILLIAMS SW 7018 DOVETAIL
- ACCENT COLOR 4: SHERWIN WILLIAMS SW 7014 EIDER WHITE
- ACCENT COLOR 5: SHERWIN WILLIAMS SW 6804 DIGNITY BLUE
- METAL COPING COLOR: PAC-CLAD INTERSTATE BLUE

Elevation Data Table: Elevations			
Description	Value	Unit	
a) Building Height in feet (typical)	45.00	feet	
b) Total Building Square Footage (typical)	392,933.00	Square Feet	
c) First Floor Building Square Footage (typical)	392,933.00	Square Feet	
d) Number of building stories (typical)	1.00	Square Feet	
e) Exterior Material List (including colors) for all buildings and accessory structures:			
Painted Insulated Precast Concrete Wall Panels			
Colors: SW 7015 Repose Gray, SW 7016 Mindful Gray, SW 7018 Dovetail,			
Accent Colors: SW 7014 Eider White, SW 6804 Dignity Blue			
Metal Coping and Metal Panel Canopy			
Color: Pac-Clad Interstate Blue			
Prefinished Aluminum Framing			
Color: Anodized Aluminum Finish			
Insulated Glazing			
Color: Clear with Gray Tint			

Elevation Data Table: Ground Signage			
Ground Sign #	Description	Value	Unit
1	i) Length of street frontage - on which Sign is Located	1,517	Feet
	ii) Width of Sign Face	10.00	Feet
	iii) Height of Sign Face	7.50	Feet
	vi) Square Footage of Sign Face	75	Square Feet
	v) Height of Sign (overall)	10'-0"	Feet
	vi) Width of Sign (overall)	12'-4"	Feet
	vii) Type of Sign	Monument Sign	
	viii) Type of Sign Base	Metal	
	ix) Is there a Digital Display	No	
	If Yes then, Location of Digital Display on the sign		
	Height of Digital Display		Feet
	Width of Digital Display		Feet
	Square Footage of Digital Display	-	Square Feet
	Percent of Digital Display Sign Coverage		Percent

Elevation Data Table: Wall Signage			
Wall Sign #	Description	Value	Unit
1	i) Width of Façade - on which Sign is Located	1,100.00	Feet
	ii) Height of Façade - on which Sign is Located	45.00	Feet
	iii) Square Footage of Façade - on which Sign is Located	49,500.00	Square Feet
	vi) Width of Sign Face	20.00	Feet
	v) Height of Sign Face	4.00	Feet
	vi) Square Footage of Sign Face	80.00	Square Feet
	vii) Percent of Sign Coverage - Façade on which Sign is Located	0.16%	Percent
(3) 80 SF signs on south elevation and (3) 80 SF signs on north elevation totaling .48% of each respective elevation			

NEW WAREHOUSE
2800 Diehl Road, Aurora, Illinois
ELEVATIONS

600 Fifty-Second Street
Suite 220
Kenosha, Wisconsin 53140
Ph.: (262)652-2800

PartnersinDesign
ARCHITECTS



PROJECT NO.: 788.21.131

DRAWN BY: EEO CHECKED BY: WHB

DATE: 10.14.21

SHEET NO.:

A4.1