




ELEVATIONS

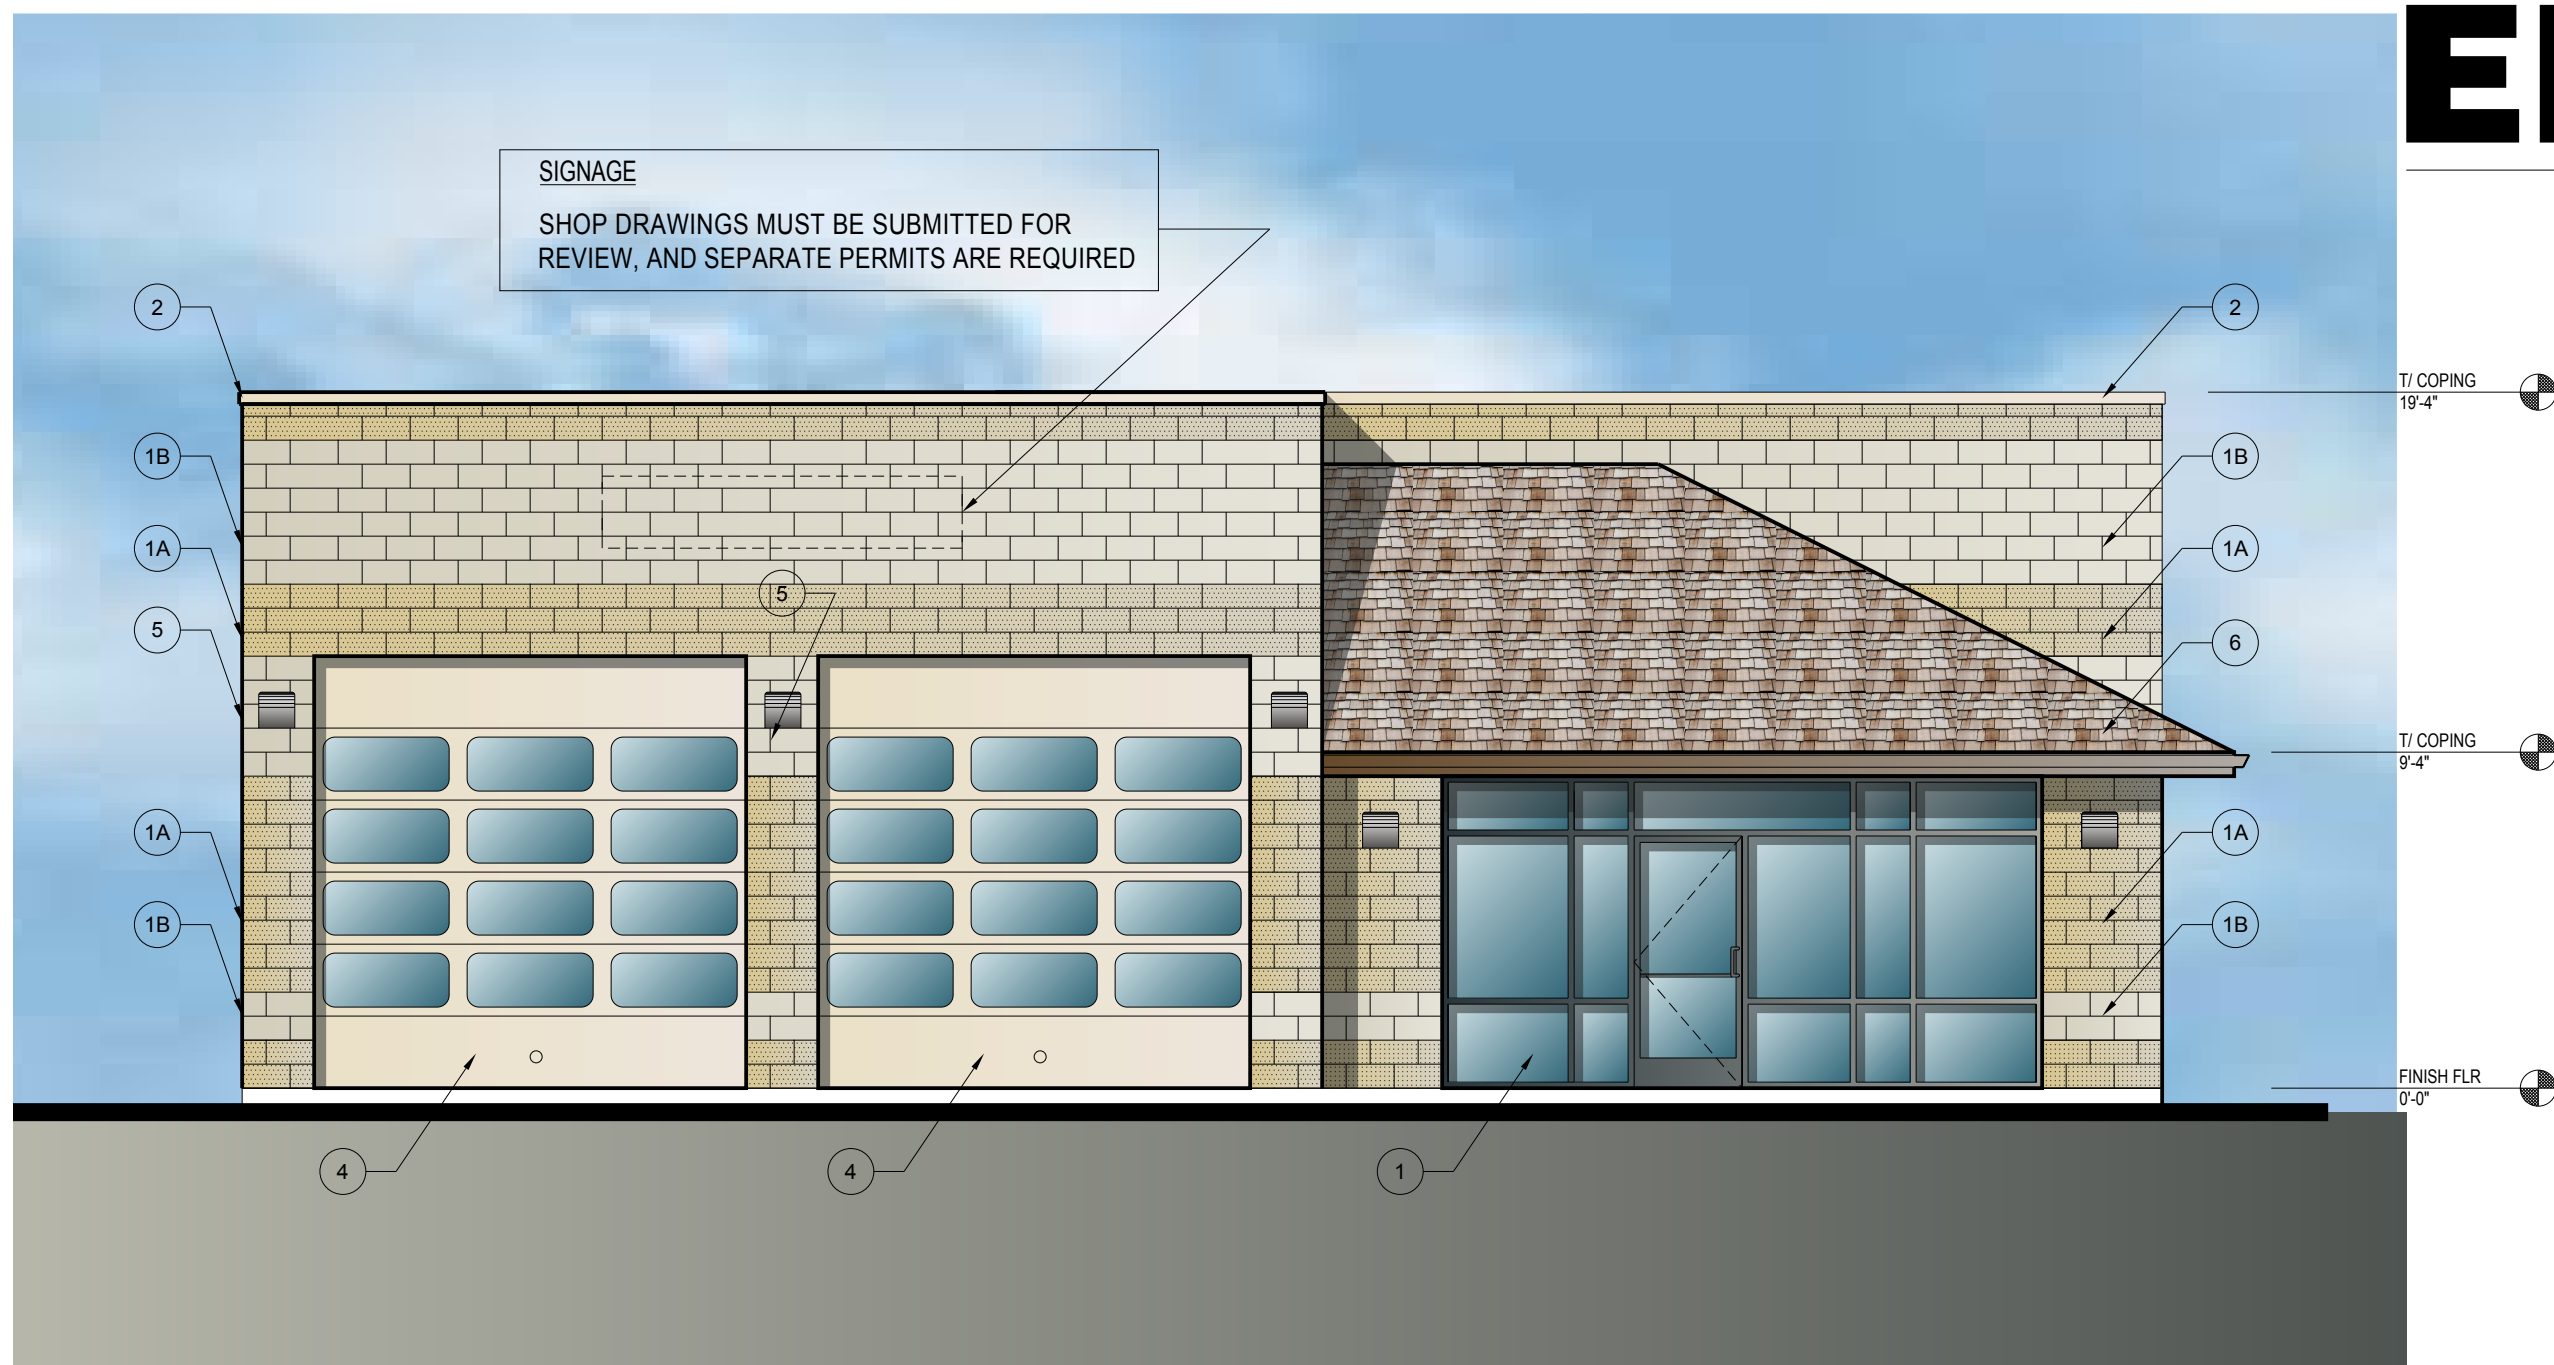

PROPOSED EAST ELEVATION

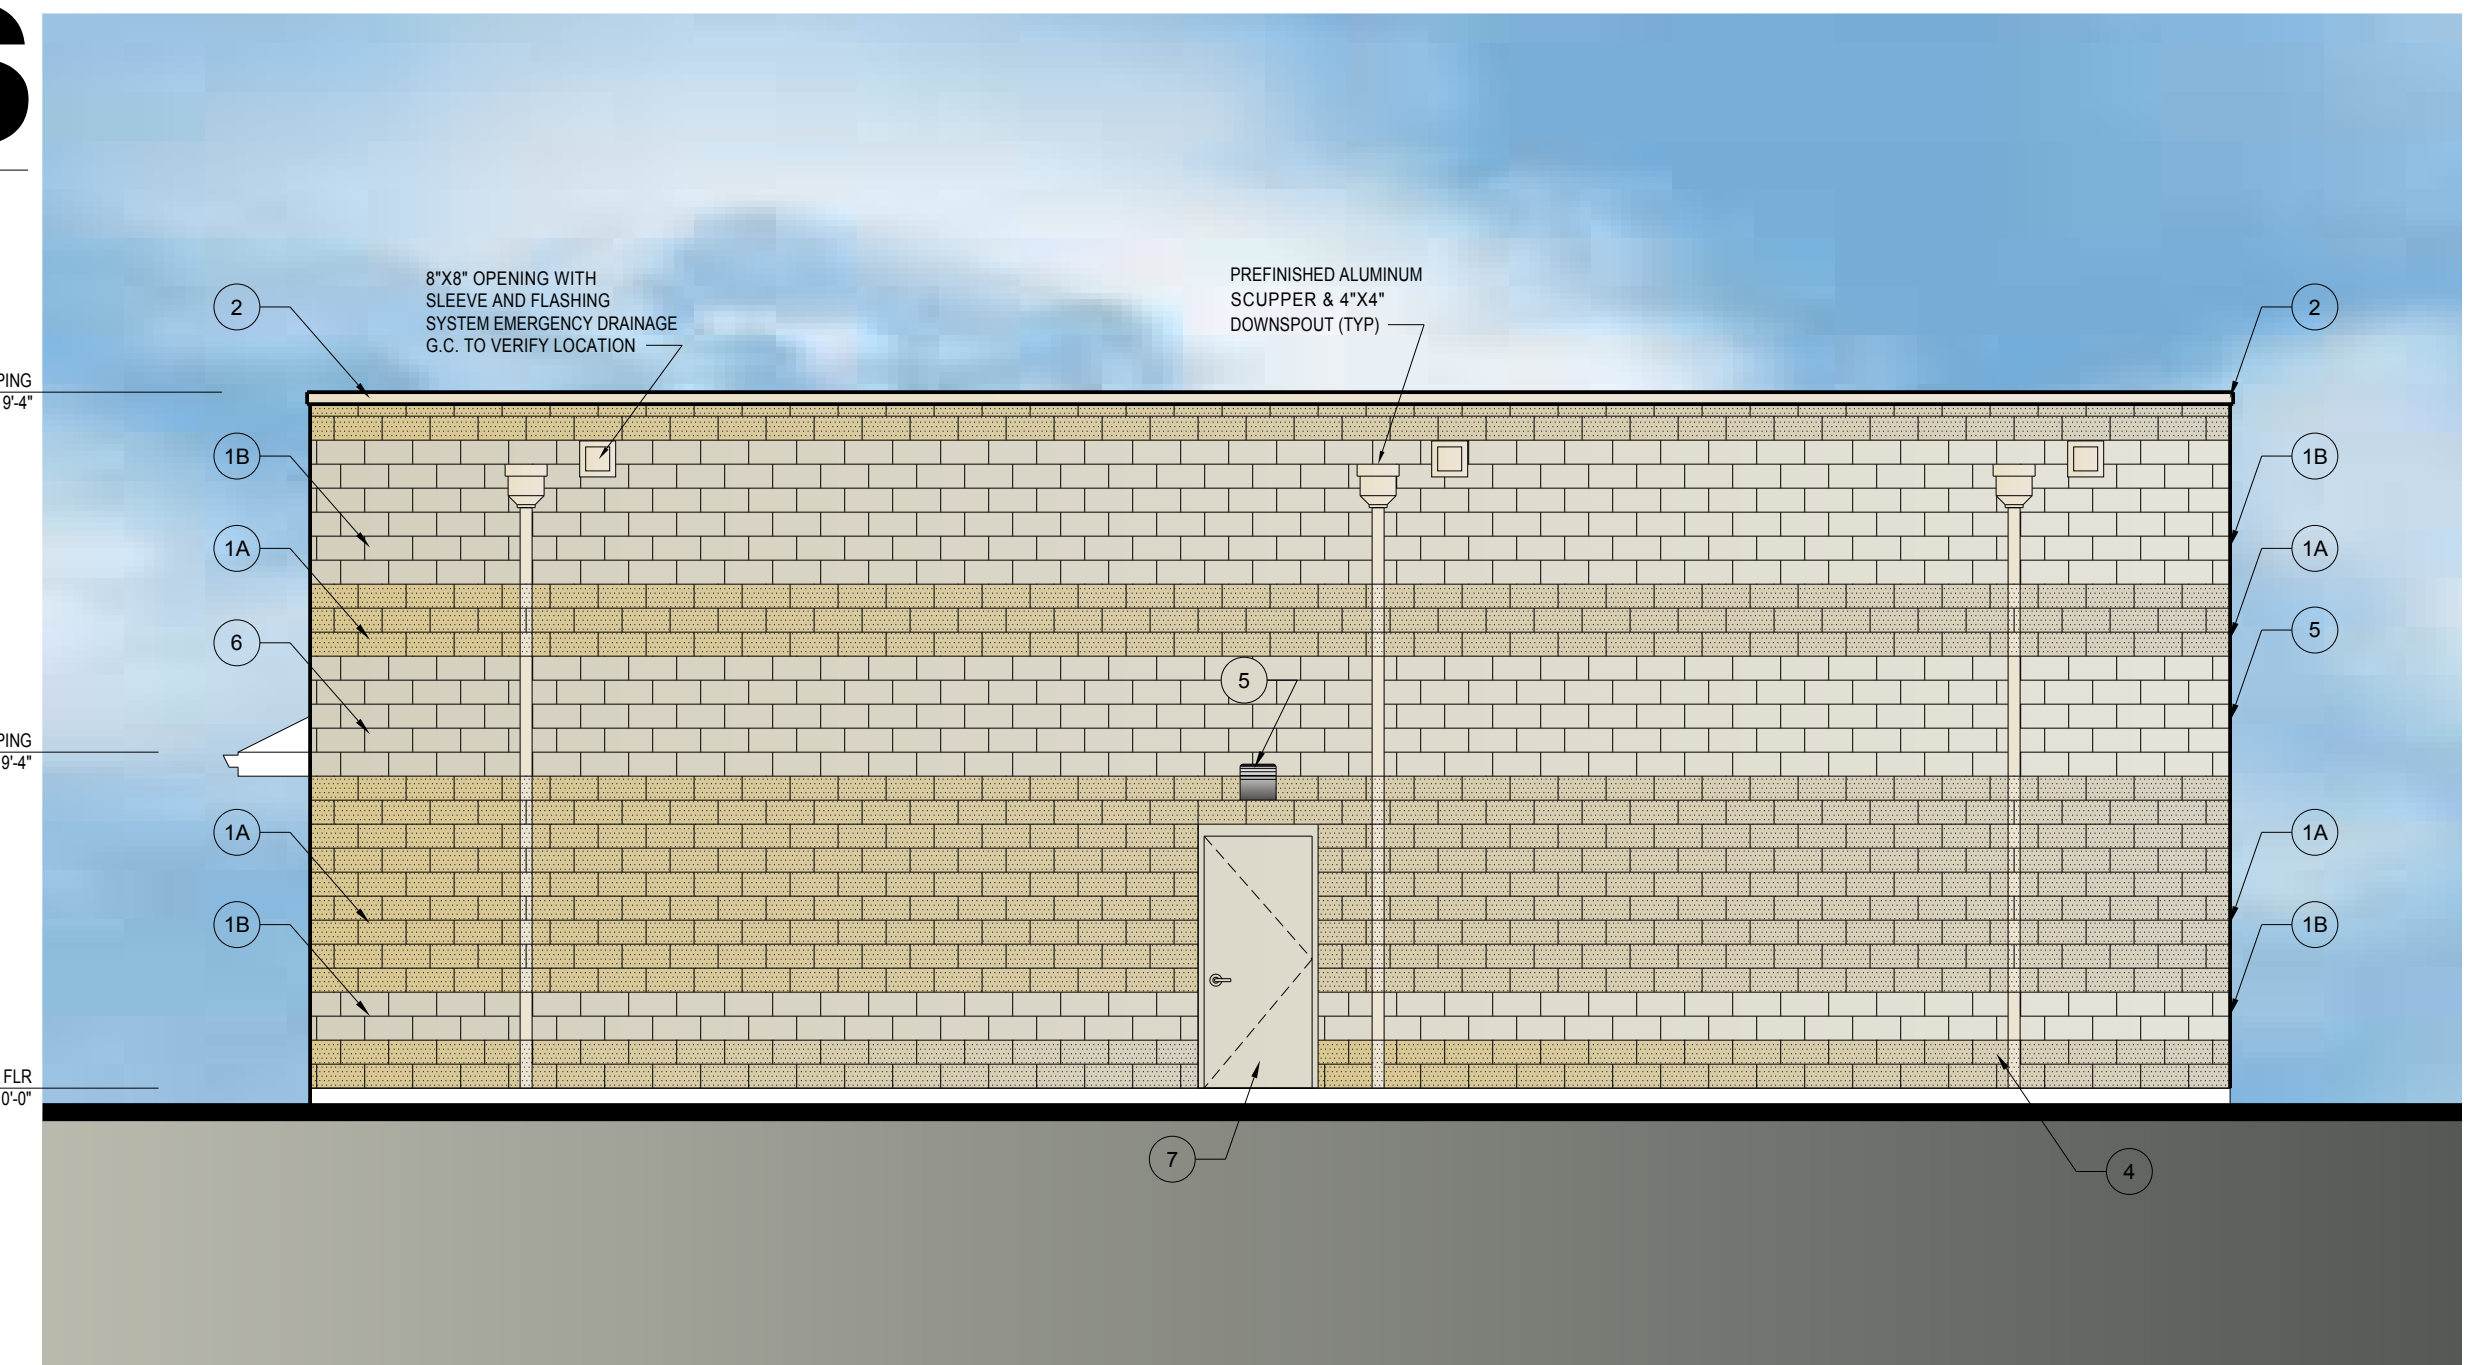


PROPOSED WEST ELEVATION

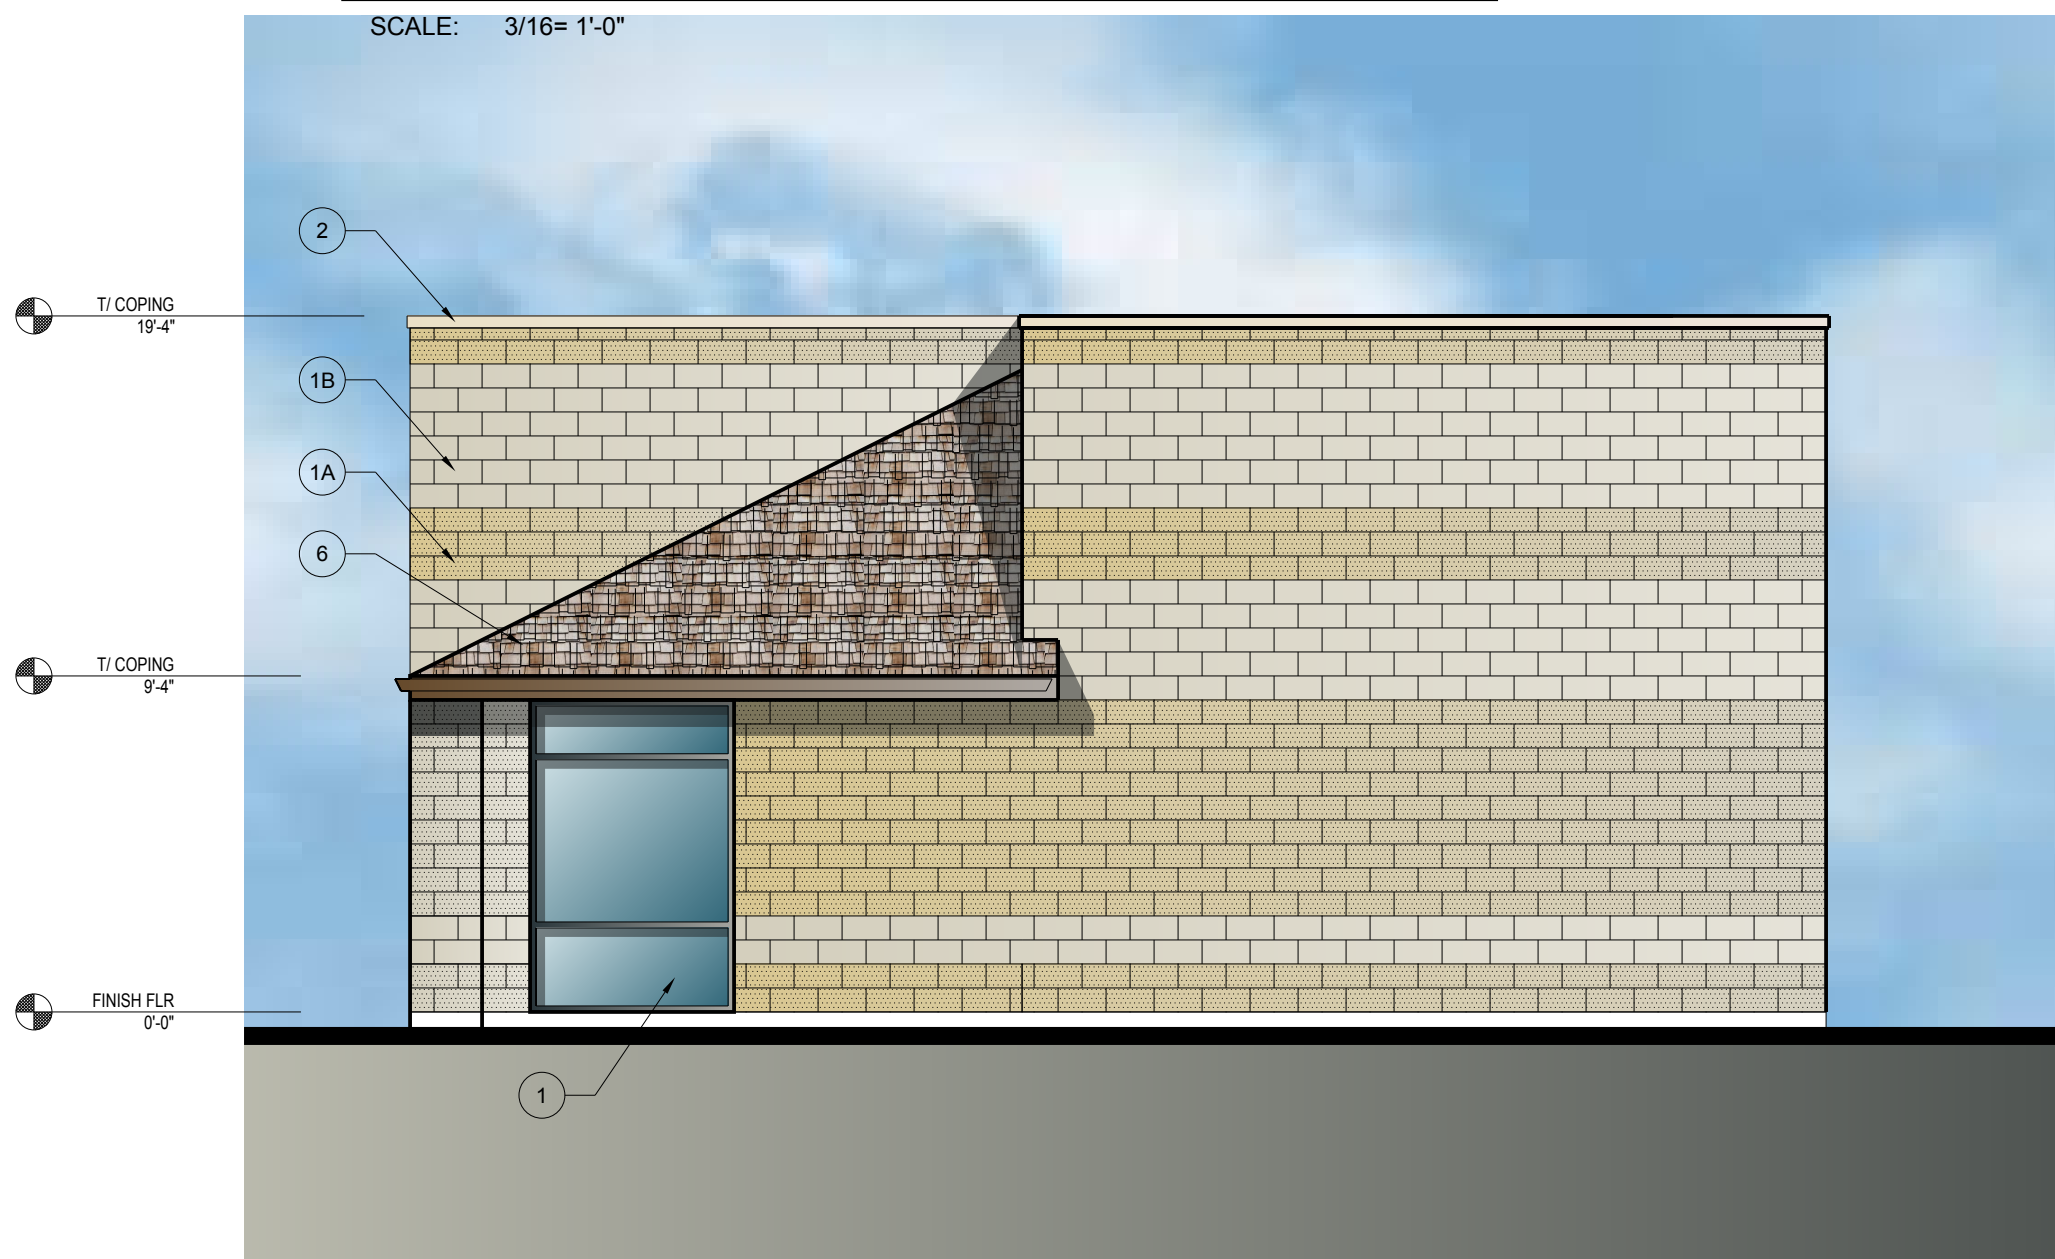


PROPOSED NORTH ELEVATION

DATA TABLE FOR BUILDING ELEVATIONS		
A	BUILDING HEIGHT	19'-4"
B	GRADE ELEVATION	0'-0"
C	EXTERIOR MATERIAL LIST	1A 12" OR 8" SPLIT FACE CMU - NORTHFIELD BLOCK COLOR SADDLE TAN - TO MATCH ADJACENT BUILDING
		1B 12" OR 8" SMOOTH FACE CMU - NORTHFIELD BLOCK COLOR LIMESTONE II - TO MATCH ADJACENT BUILDING
		2 PREFINISHED METAL COPING - COLOR KYNAR 500 ALMOND
		3 1" CLEAR INSULATED GLASS SET ON DARK ANODIZED ALUMINUM STOREFRONT WITH THERMAL BREAK
		4 GARAGE DOOR - INSULATED METAL DOOR - COLOR KAYNAR 500 ALMOND - SEE DOOR NOTES AND FLOOR PLAN NOTES
		5 SECURITY WALL PACK FIXTURE - SEE ELECTRICAL DRAWINGS
		6 ARCHITECTURAL SHINGLES - TIMBERLINE NATURAL SHADOW - COLOR WEATHERWOOD - MATCH EXISTING BUILDINGS
		7 HOLLOW METAL DOOR AND FRAME - SEE DOOR SCHEDULE - COLOR KAYNAR 500 ALMOND
8 2" PRECAST CONCRETE STONE CAP - ACID WASHED		
D	PERCENT OF EACH FACADE WHICH WILL BE COVERED WITH BRICK	NORTH: N/A
		SOUTH: N/A
E	TOTAL SQUARE FOOTAGE OF PROPOSED BUILDING	2,051 S.F.

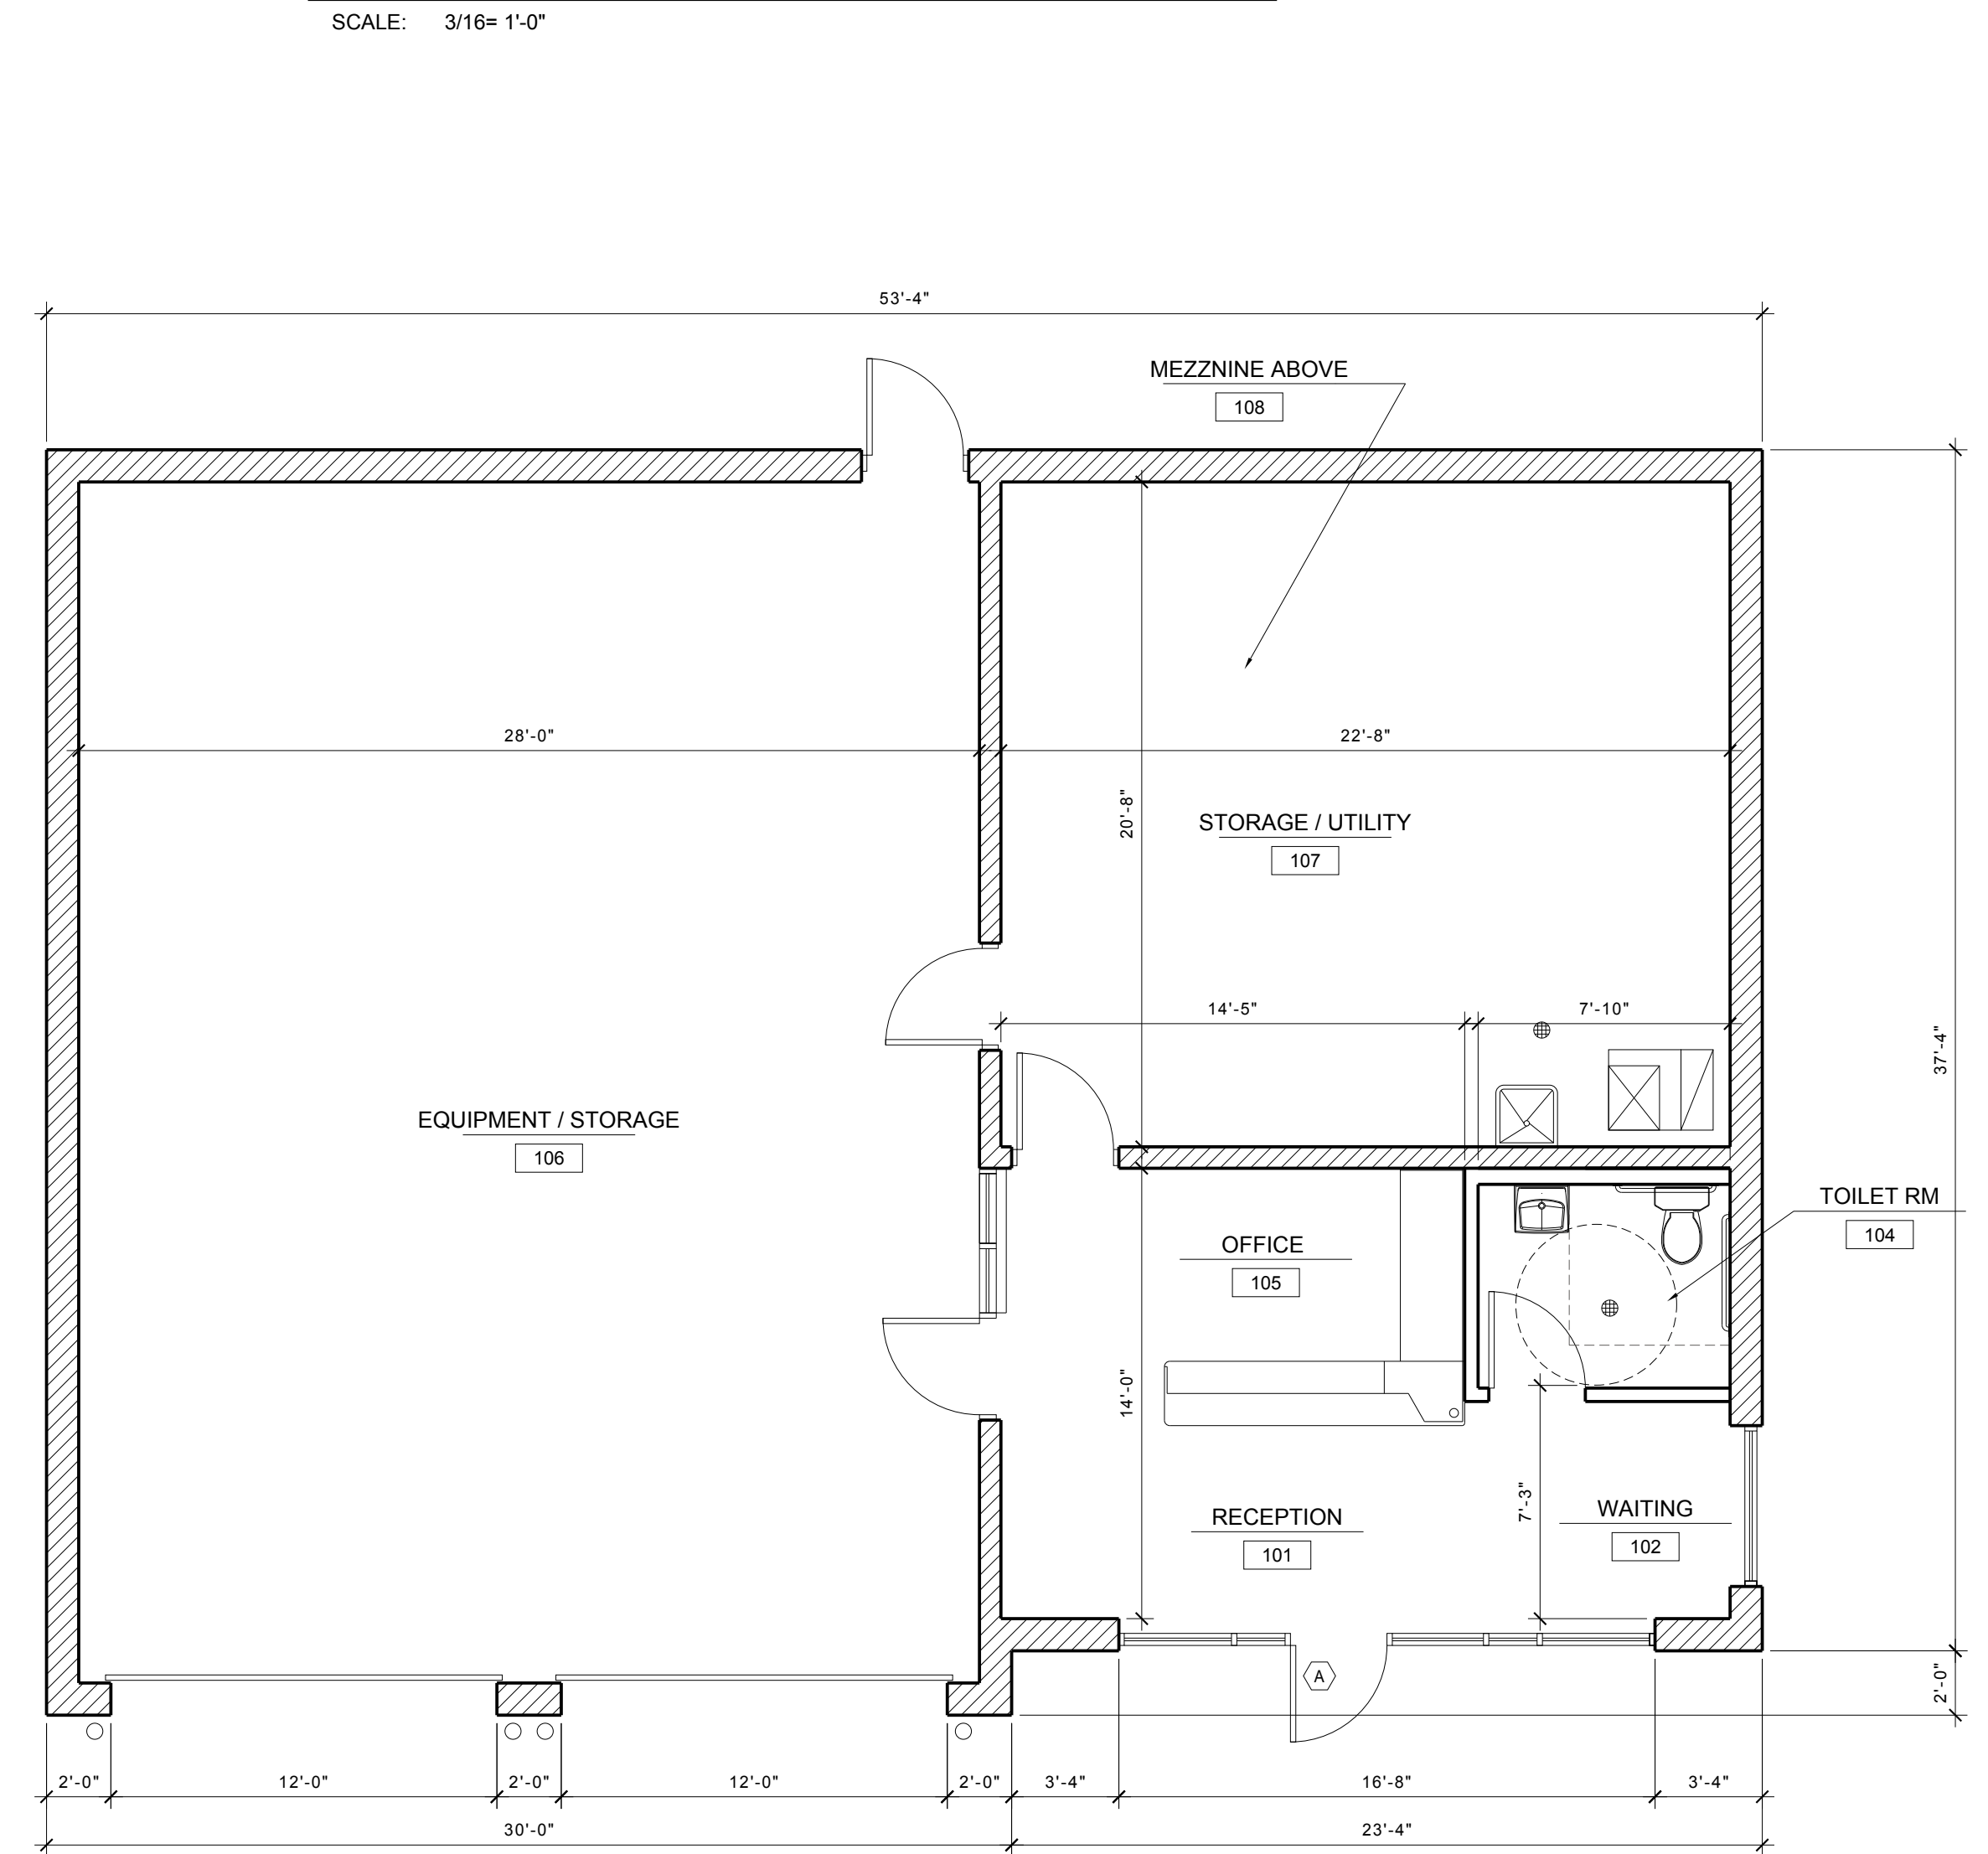

PROPOSED FLOOR PLAN

SCALE: 1" = 5'

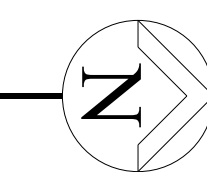

THESE DRAWINGS, INCLUDING ALL DESIGNS, DETAILS, SPECIFICATIONS AND INFORMATION, ARE THE SOLE PROPERTY AND COPYRIGHT OF AGAMA DESIGNS AND ARE FOR USE ON THIS SPECIFIC PROJECT AND SHALL NOT BE USED ON ANY OTHER WORK WITHOUT THE AGREEMENT AND WRITTEN PERMISSION OF AGAMA DESIGNS.

ISSUED	DATE
FOR APPROVAL	
FOR PERMIT	
FOR BID	
FOR CONST.	

REVISIONS	DATE
1 AURORA	08-12-15
2	
3	
4	


PROJECT: DUPAGE SWIMMING CTR - MAINTENANCE BUILDING
 520 N. OAKHURST DRIVE
 AURORA, IL 60502
 CLIENT: ROSS SEMOUR
 520 N. OAKHURST DRIVE
 AURORA, IL 60502

JOB NO. 15-027
 DATE 06-23-15
 FILE 05-224
 PLOT SCALE 1:1

OWNER APPROVAL
 Signature _____
 Date _____

SHEET TITLE
**PROPOSED FLOOR PLAN
 AND EXTERIOR ELEVATIONS**

SHEET NUMBER
A1

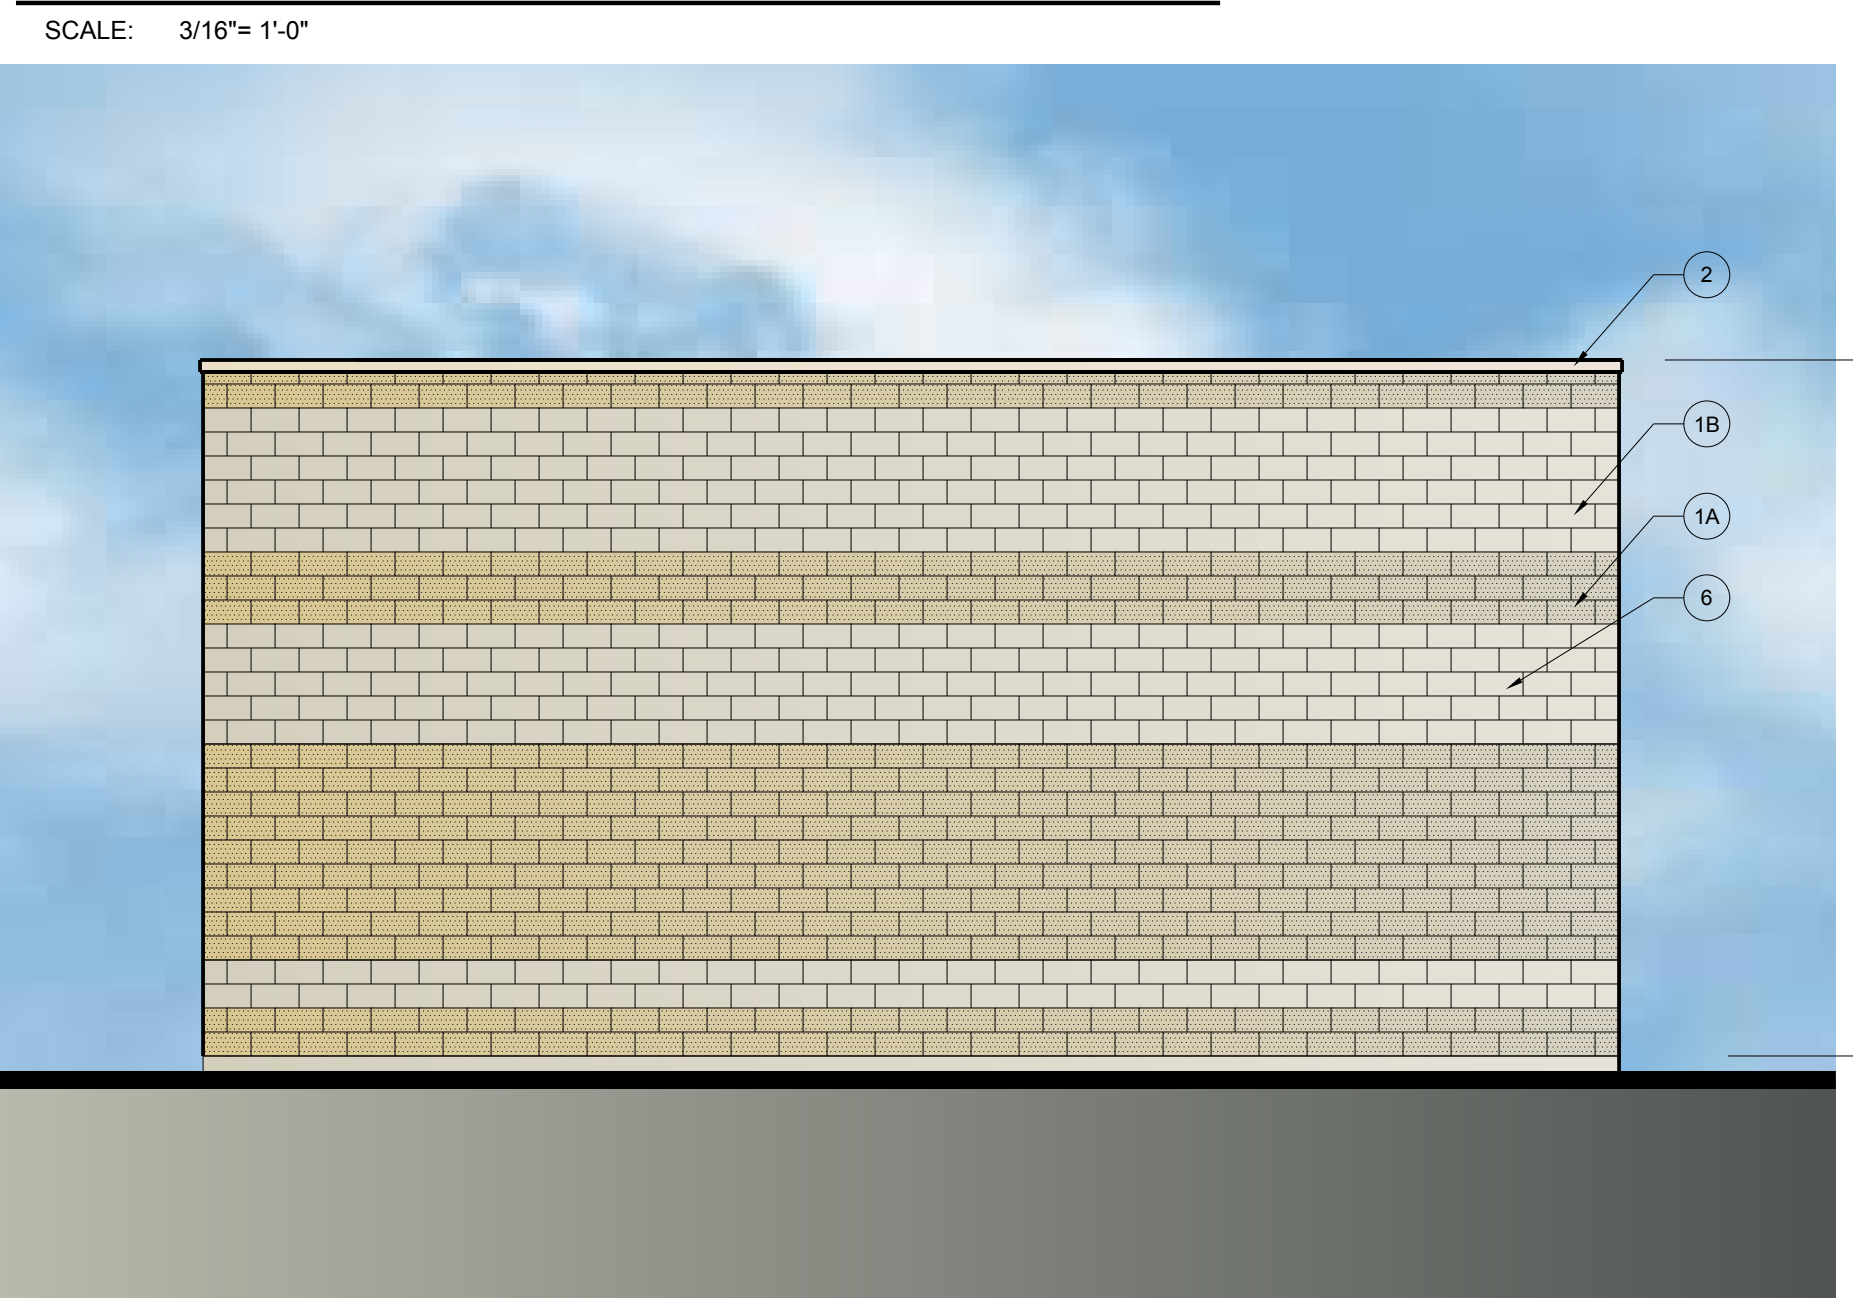


PROPOSED NORTH ELEVATION


SCALE: 3/16" = 1'-0"

NOTE:
 GENERAL CONTRACTOR SHALL CONTACT OWNER FOR APPROPRIATE SIGN DETAIL PRIOR TO CONSTRUCTION.

- NOTES:
 1. THE GENERAL CONTRACTOR SHALL VERIFY ACTUAL HEIGHT OF SIGN BASE ABOVE GRADE WITH MERLIN BEFORE CONSTRUCTION TO INSURE CODE COMPLIANCE.
 2. IF HEIGHT FROM GRADE TO TOP OF BASE IS 1'-0" OR LESS, OMIT BLOCK.

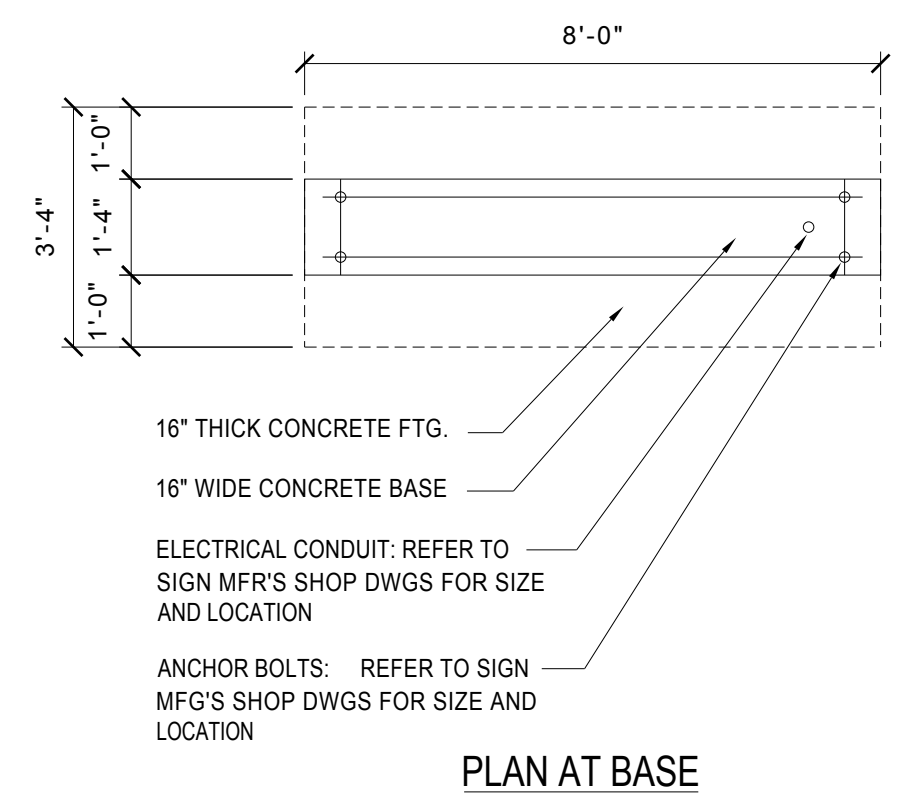

FLOOR PLAN AT BASE
 SCALE: 3/8"= 1'-0"

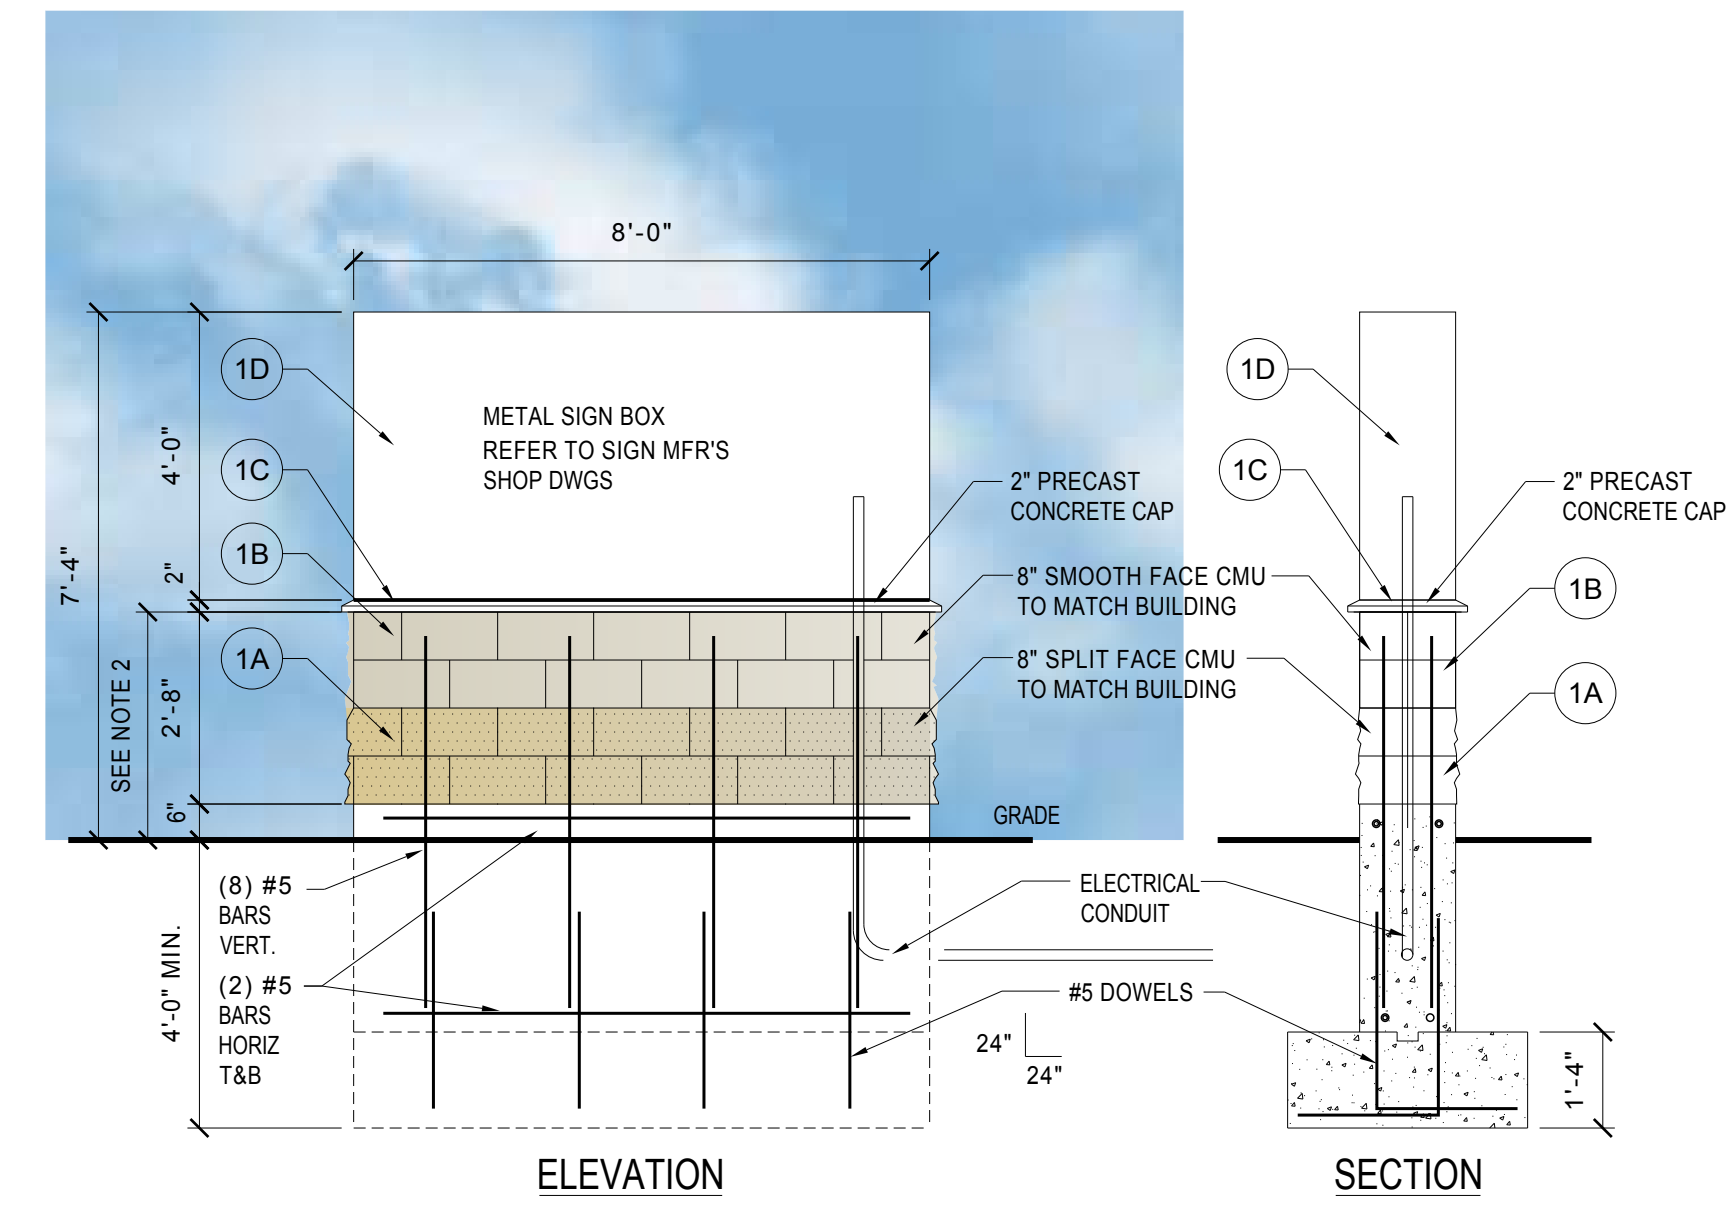

ELEVATION & SECTION
 SCALE: 3/8"= 1'-0"


DATA TABLE FOR GROUND SIGNAGE		
A	LENGTH OF STREET FRONTAGE ON WHICH THE SIGN IS LOCATED	190'-0"
B	HEIGHT, WIDTH AND SQUARE FOOTAGE OF EACH SIGN FACE	HEIGHT: 4'-0" WIDTH: 8'-0" AREA: 32 S.F.
C	OVERALL SIGN HEIGHT AND WIDTH	HEIGHT: 7'-4" WIDTH: 8'-0"
D	TYPE OF SIGN AND BASE	(1A) 8" SPLIT FACE CMU - NORTHFIELD BLOCK COLOR SADDLE TAN - TO MATCH ADJACENT BUILDING (1B) 12" OR 8" SMOOTH FACE CMU - NORTHFIELD BLOCK COLOR LIMESTONE II - TO MATCH ADJACENT BUILDING (1C) 2" PRECAST CONCRETE STONE CAP - ACID WASHED (1D) METAL SIGN BOX - REFER TO SIGN MANUFACTURE'S SHOP DRAWINGS
D	DIGITAL DISPLAY	N/A

DATA TABLE FOR BUILDING ELEVATIONS		
A	BUILDING HEIGHT	19'-4"
B	GRADE ELEVATION	0'-0"
C	EXTERIOR MATERIAL LIST	(1A) 12" OR 8" SPLIT FACE CMU - NORTHFIELD BLOCK COLOR SADDLE TAN - TO MATCH ADJACENT BUILDING (1B) 12" OR 8" SMOOTH FACE CMU - NORTHFIELD BLOCK COLOR LIMESTONE II - TO MATCH ADJACENT BUILDING (2) PREFINISHED METAL COPING - COLOR KYNAR 500 ALMOND (3) 1" CLEAR INSULATED GLASS SET ON DARK ANODIZED ALUMINUM STOREFRONT WITH THERMAL BREAK (4) GARAGE DOOR - INSULATED METAL DOOR - COLOR KAYNAR 500 ALMOND - SEE DOOR NOTES AND FLOOR PLAN NOTES (5) SECURITY WALL PACK FIXTURE - SEE ELECTRICAL DRAWINGS (6) ARCHITECTURAL SHINGLES - TIMBERLINE NATURAL SHADOW - COLOR WEATHERWOOD - MATCH EXISTING BUILDINGS (7) HOLLOW METAL DOOR AND FRAME - SEE DOOR SCHEDULE - COLOR KAYNAR 500 ALMOND (8) 2" PRECAST CONCRETE STONE CAP - ACID WASHED
D	PERCENT OF EACH FACADE WHICH WILL BE COVERED WITH BRICK	NORTH: N/A SOUTH: N/A EAST: N/A WEST: N/A
E	TOTAL SQUARE FOOTAGE OF PROPOSED BUILDING	2,051 S.F.


ISSUED _____ DATE _____
 FOR APPROVAL _____
 FOR PERMIT _____
 FOR BID _____
 FOR CONST. _____

REVISIONS	DATE
1	AURORA 08-12-15
2	
3	
4	


MONUMENT SIGN
 SCALE: 3/8"= 1'-0"

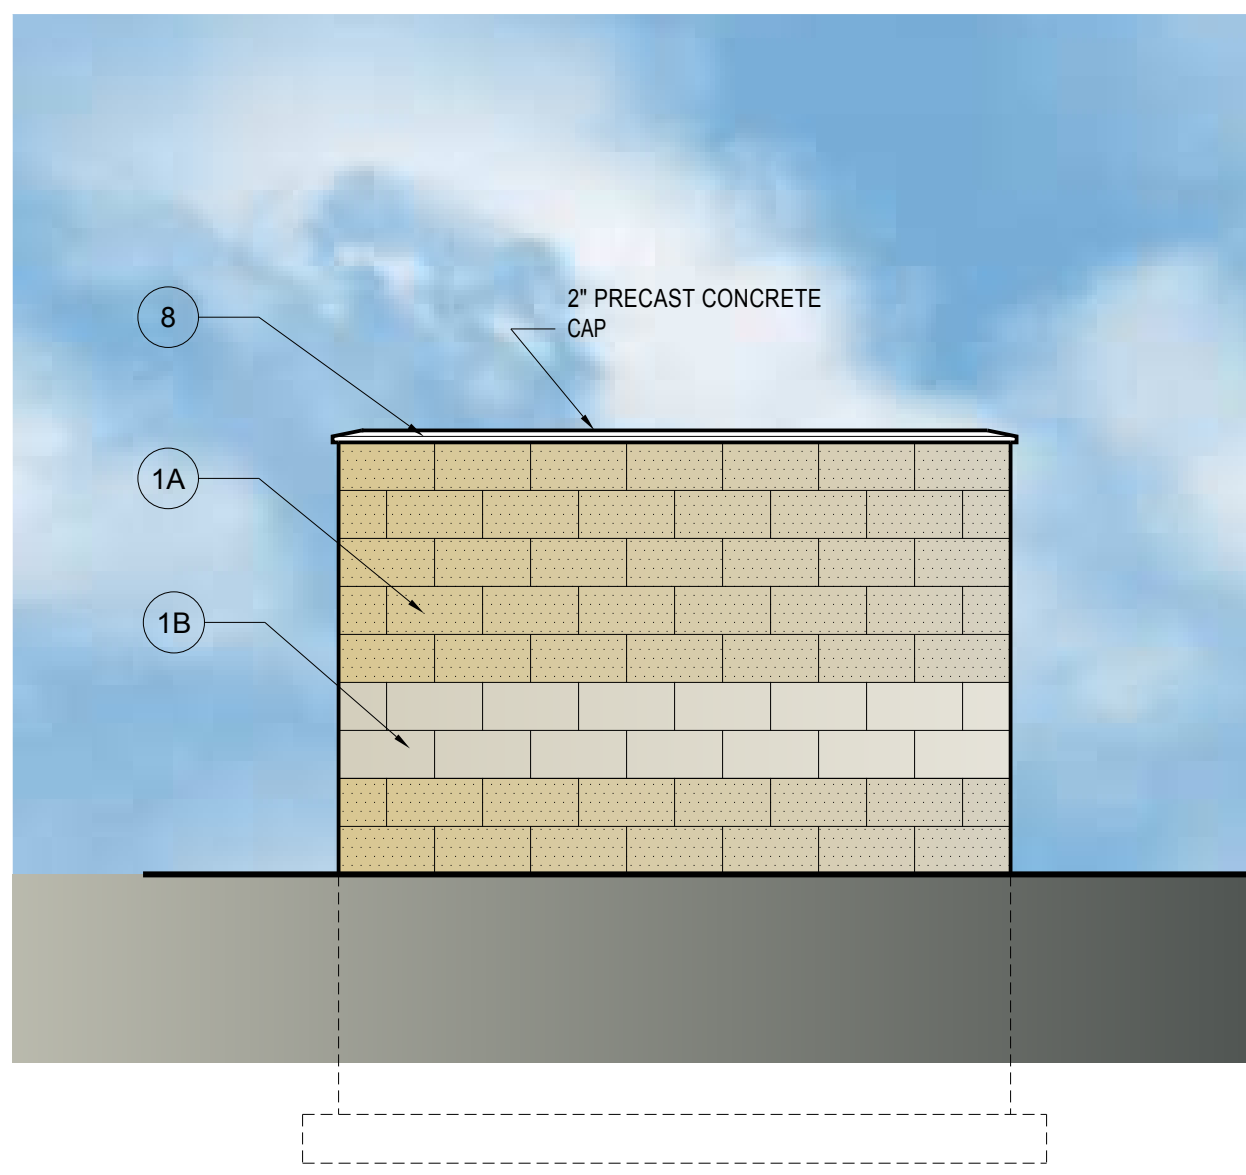


REAR ELEVATION - WEST
 SCALE: 3/8"= 1'-0"

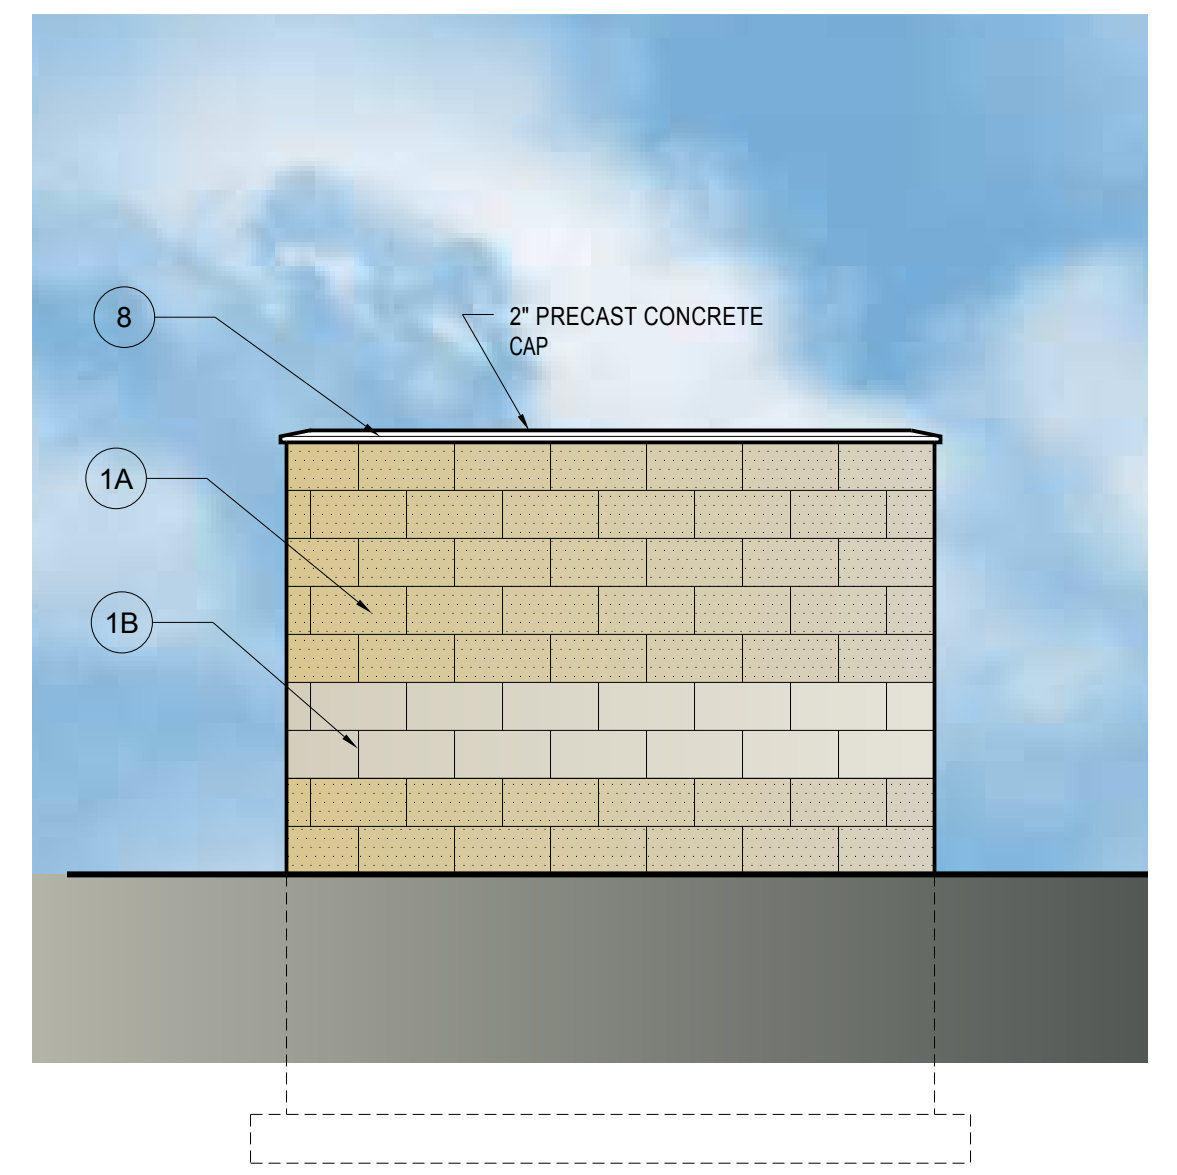

LEFT SIDE ELEVATION - SOUTH
 SCALE: 3/8"= 1'-0"

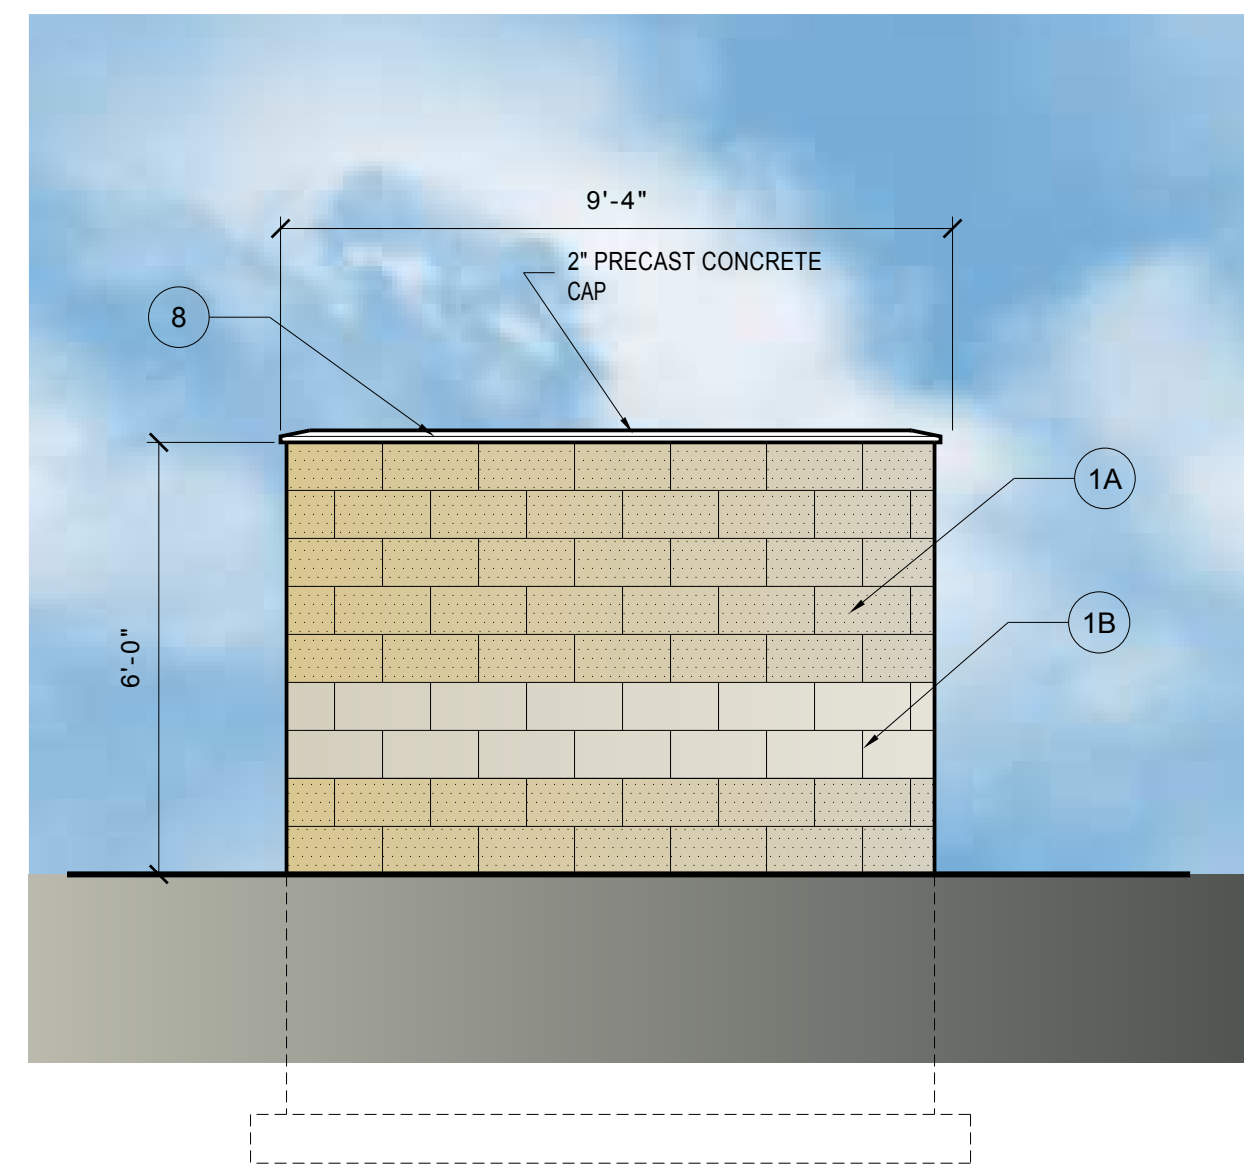

RIGHT SIDE ELEVATION - NORTH
 SCALE: 3/8"= 1'-0"

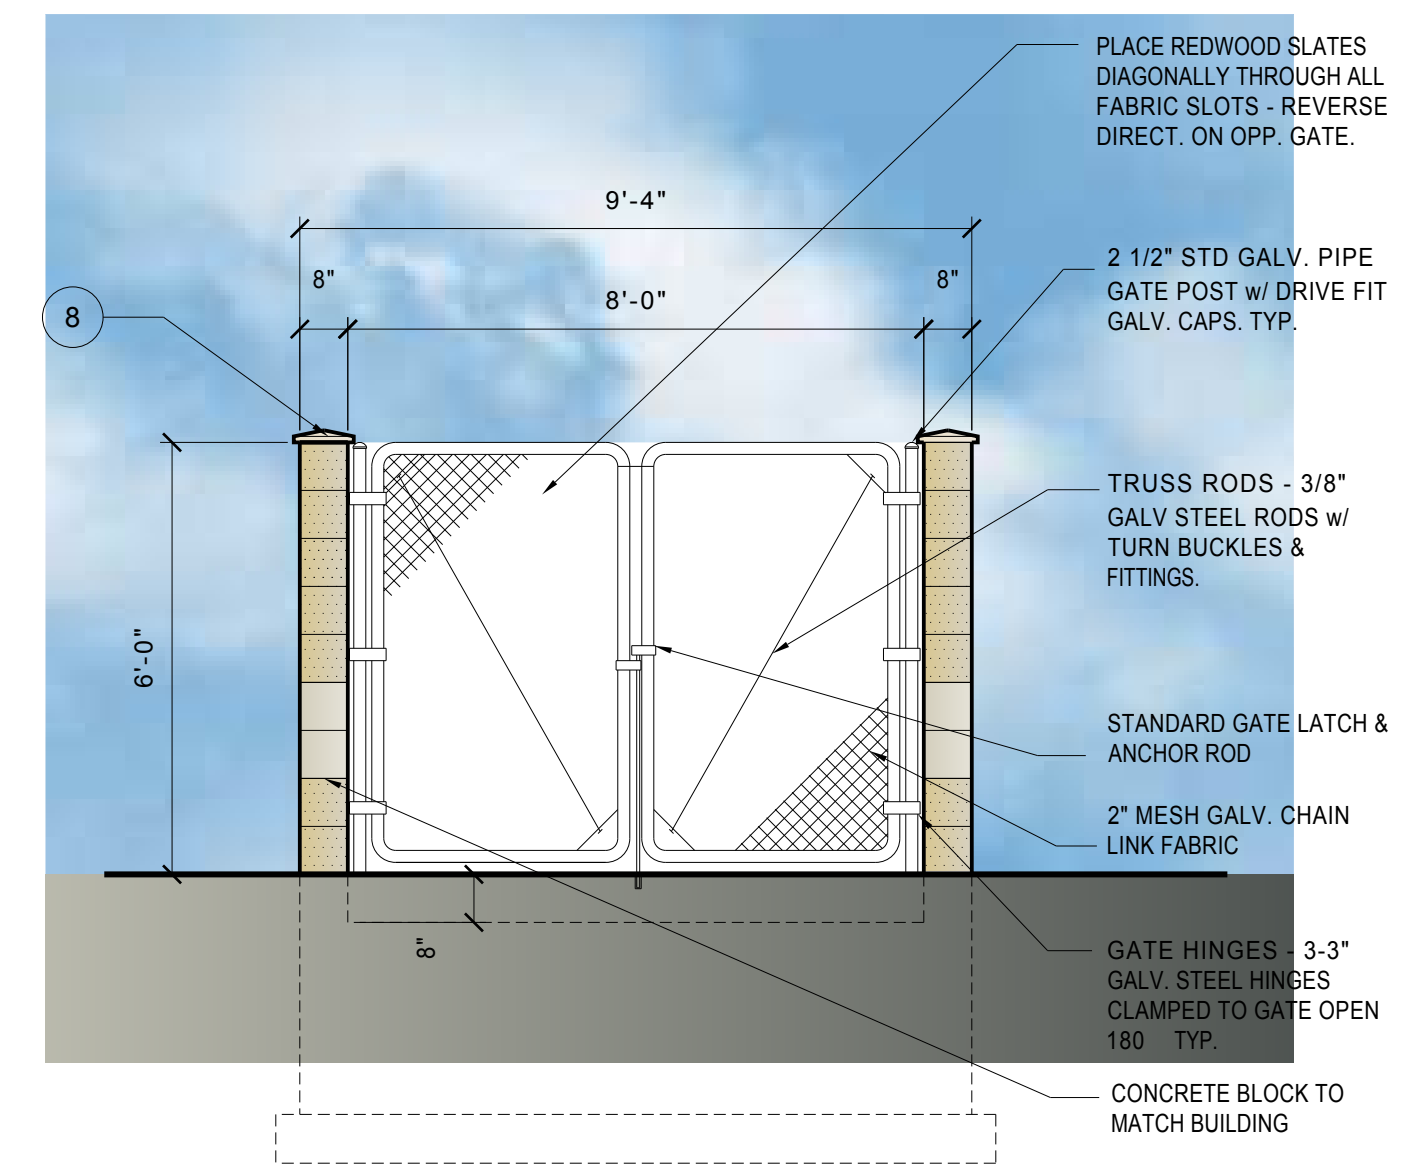

FRONT ELEVATION - EAST
 SCALE: 3/8"= 1'-0"

TRASH ENCLOSURE COLOR ELEVATIONS
 SCALE: 3/8"= 1'-0"

PROJECT: DUPAGE SWIMMING CTR - MAINTENANCE BUILDING
 520 N. OAKHURST DRIVE
 AURORA, IL 60502
 CLIENT: ROSS SEYMOUR
 520 N. OAKHURST DRIVE
 AURORA, IL 60502

JOB NO. 15-027
 DATE 06-23-15
 FILE 05-224
 PLOT SCALE 1:1

OWNER APPROVAL _____
 Signature _____
 Date _____

SHEET TITLE
 PROPOSED TRASH ENCLOSURE WALL AND MONUMENT SIGN

SHEET NUMBER
A2