




ELEVATIONS

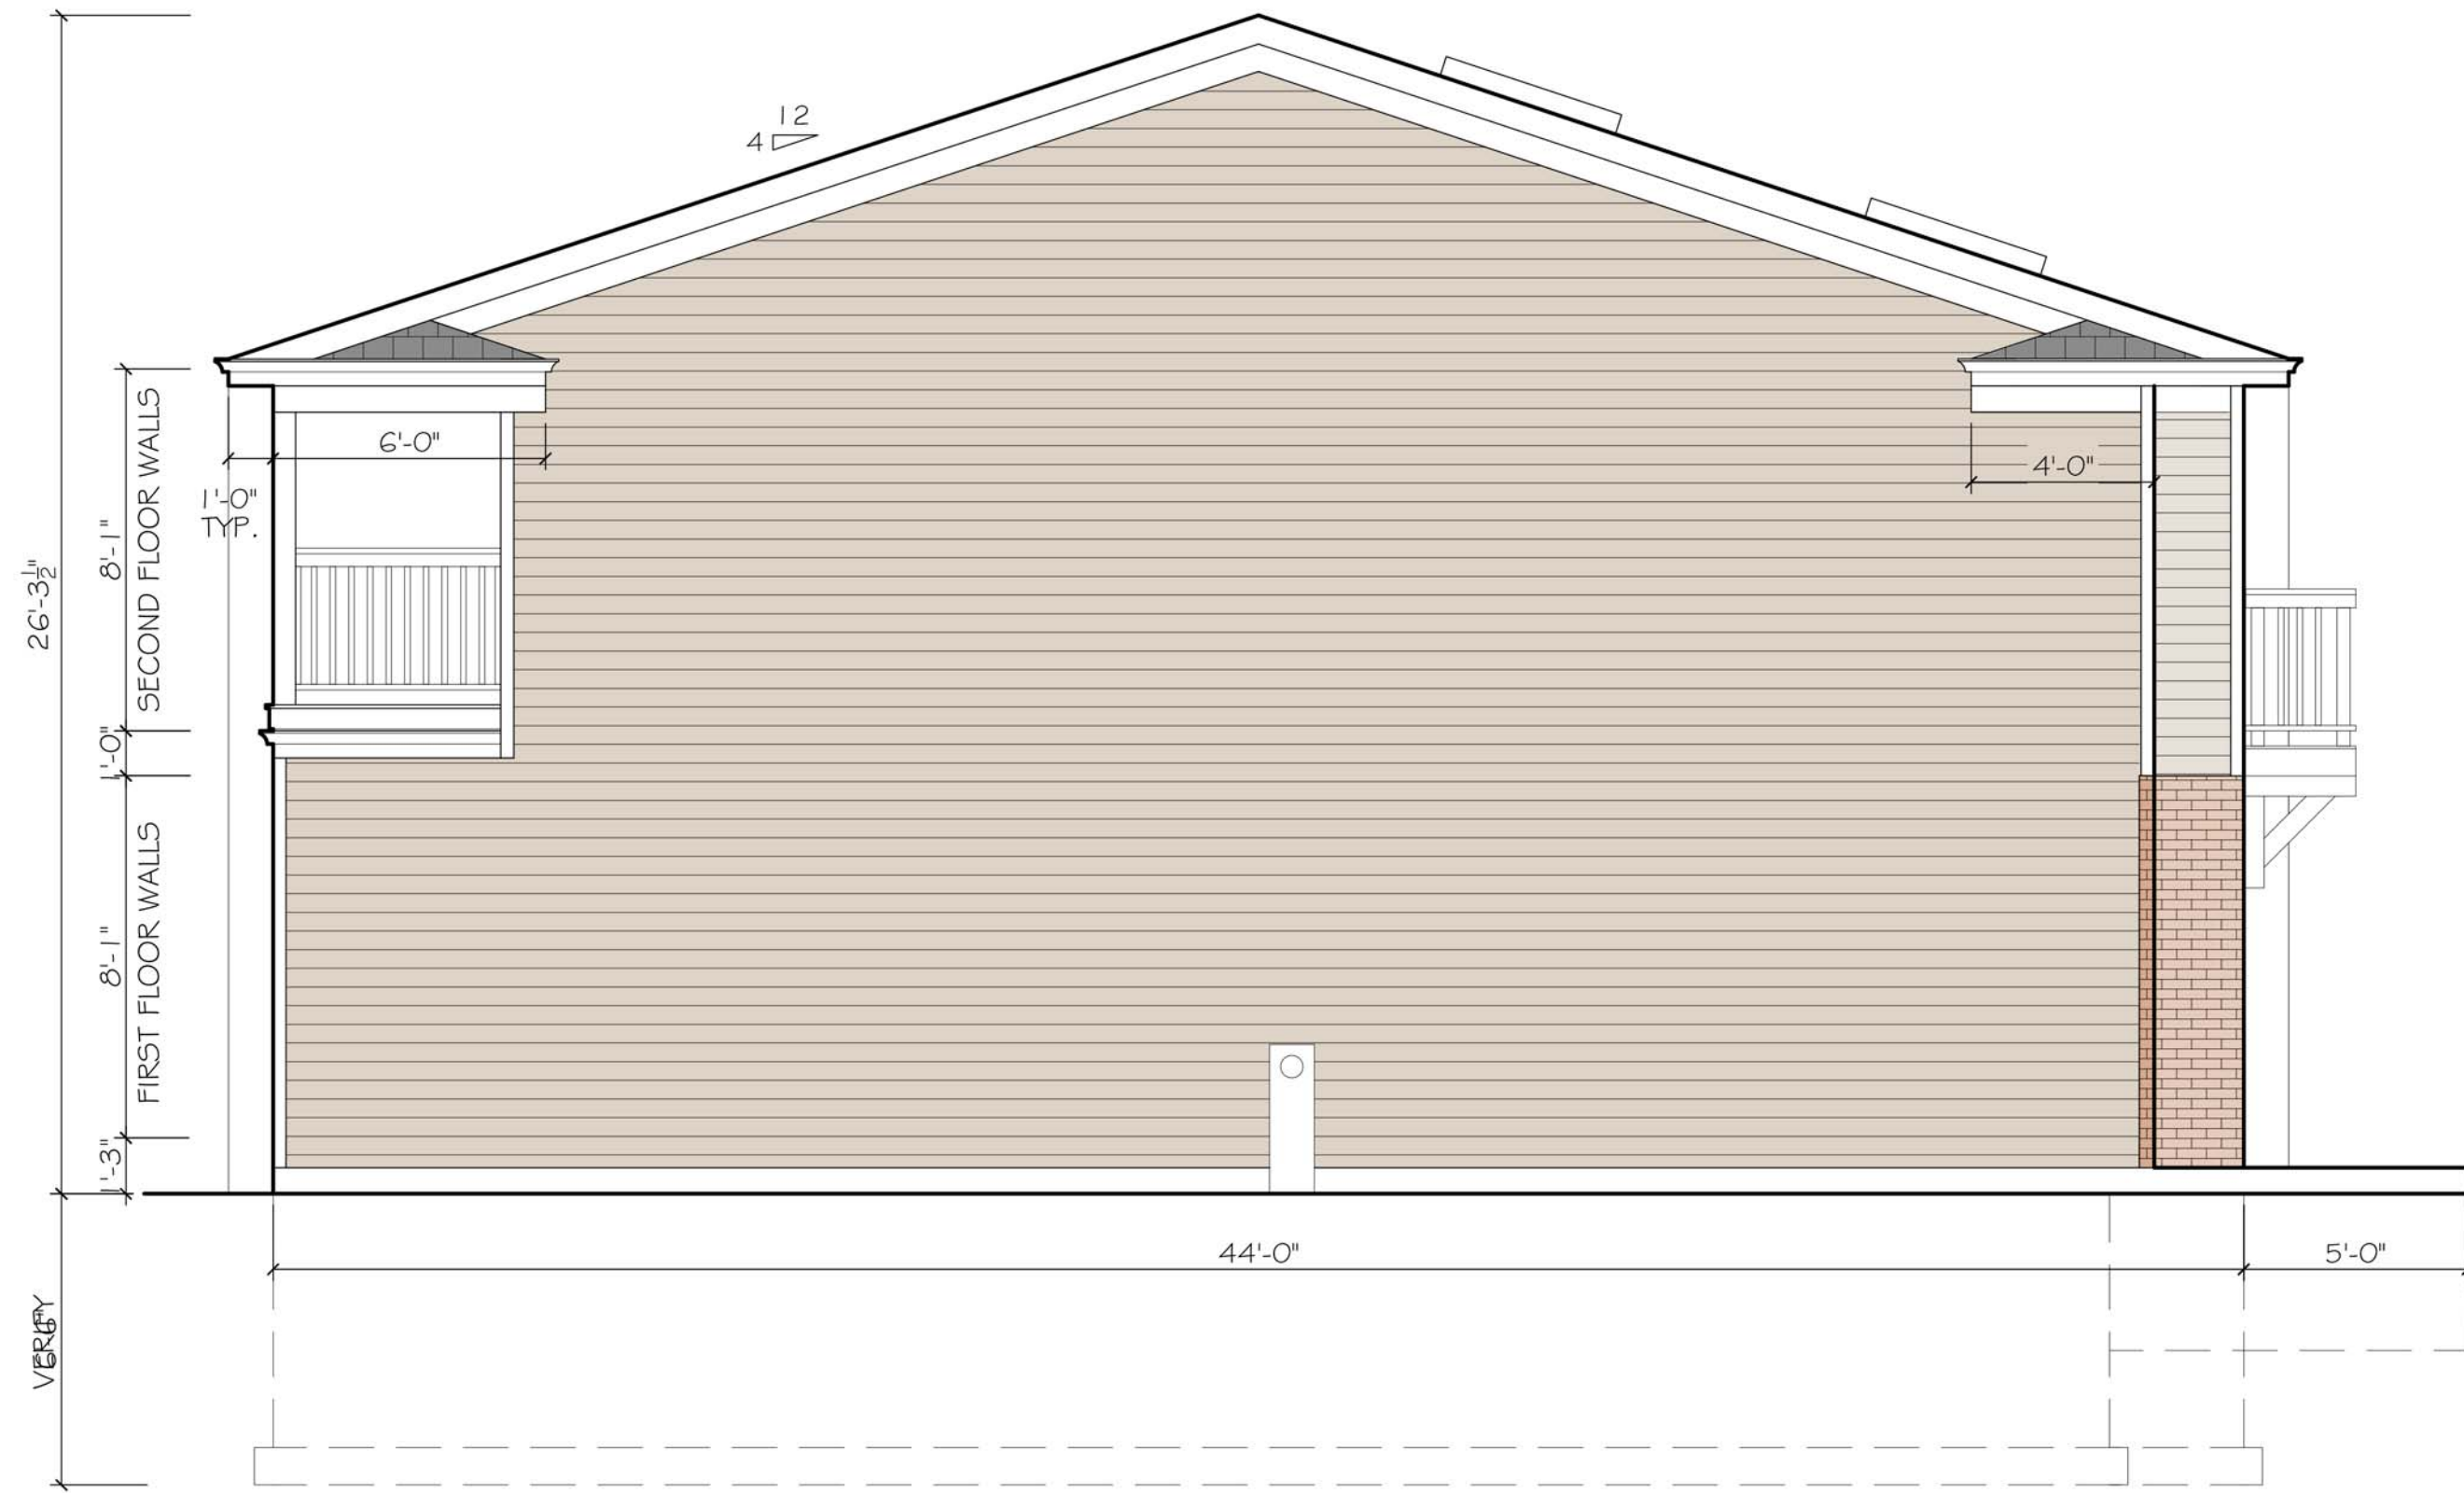

4 LEFT SIDE ELEVATION - SOUTH
SCALE: 1/4" = 1'-0"

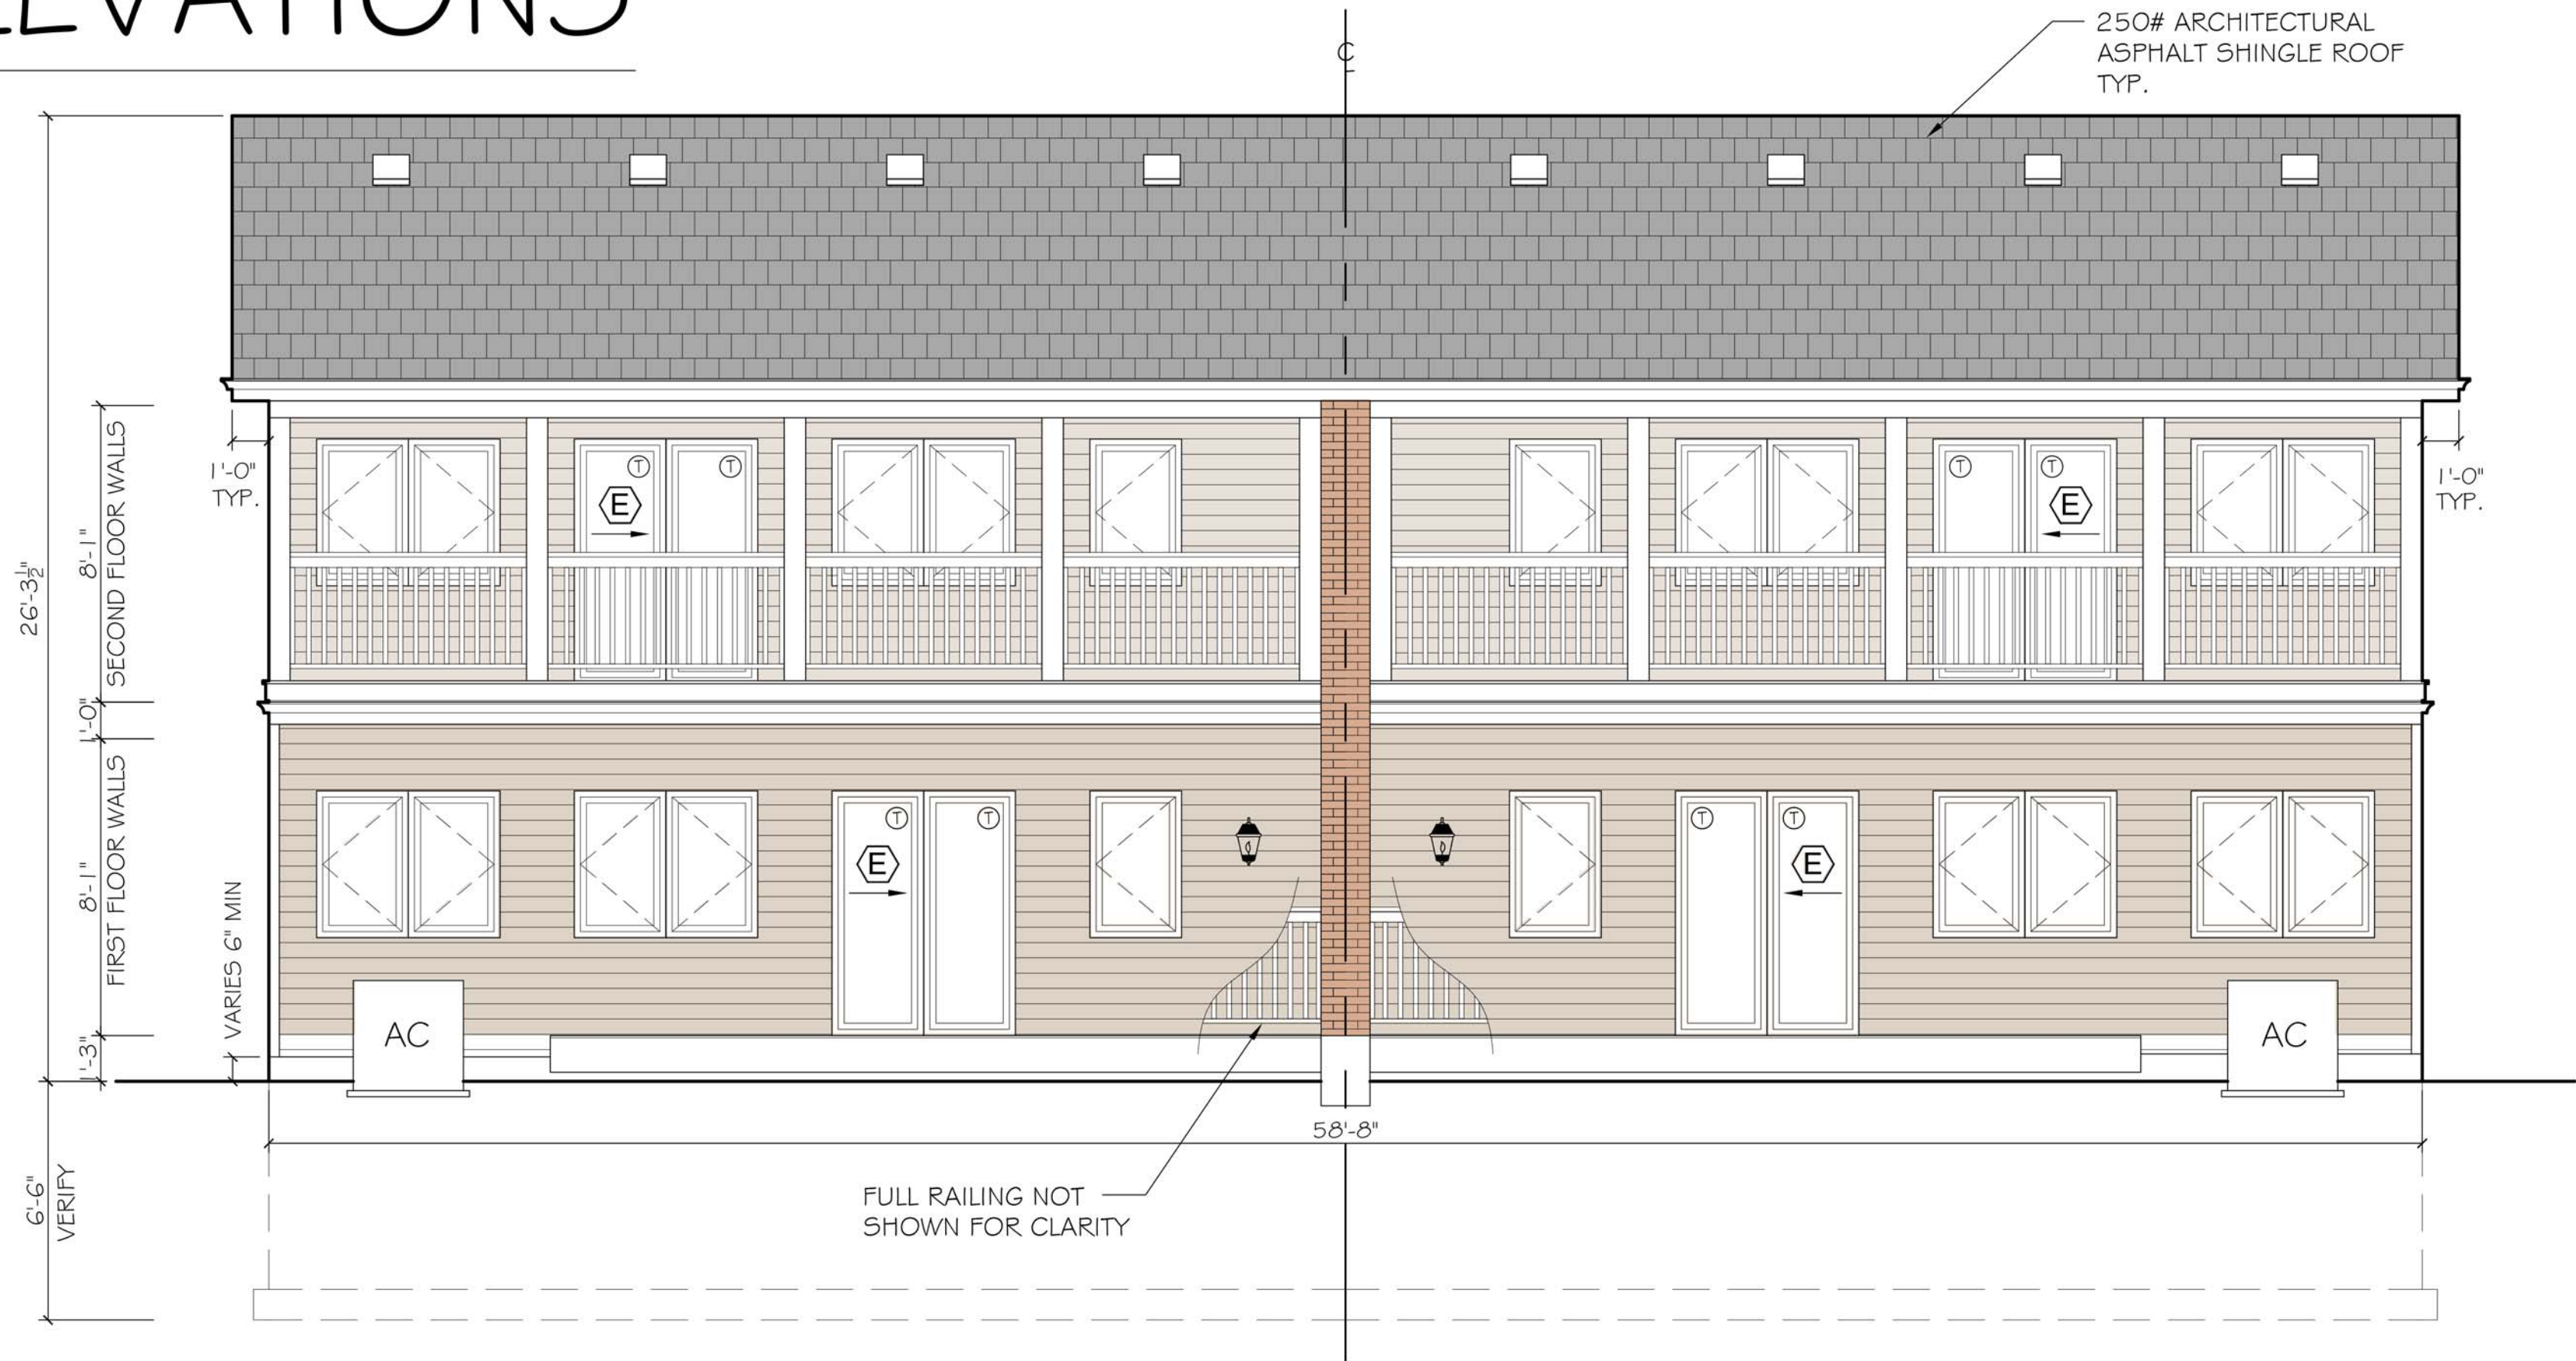


3 REAR ELEVATION - WEST
SCALE: 1/4" = 1'-0"

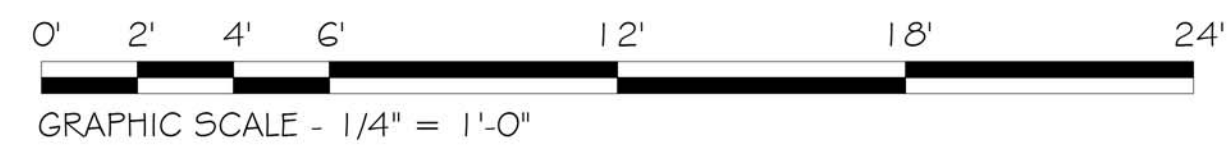


TRIM NOTES:
1.) ALUMINUM FASCIA AND SOFFITS
2.) ALL WINDOW JAMBS AND SILLS @ FRONT ELEVATION ARE TO RECEIVE 3 1/2" VINYL LINEAL TRIM (WHITE).

GLAZING NOTES:
1.) WINDOWS LOCATED WITHIN 18" OF FLOOR MUST BE TEMPERED GLASS. (NOTED BY ⊕)
2.) ALL WINDOWS CALLED OUT AS 'MARVIN INTEGRITY'
3.) ⊕ - INDICATES AN EGRESS WINDOW

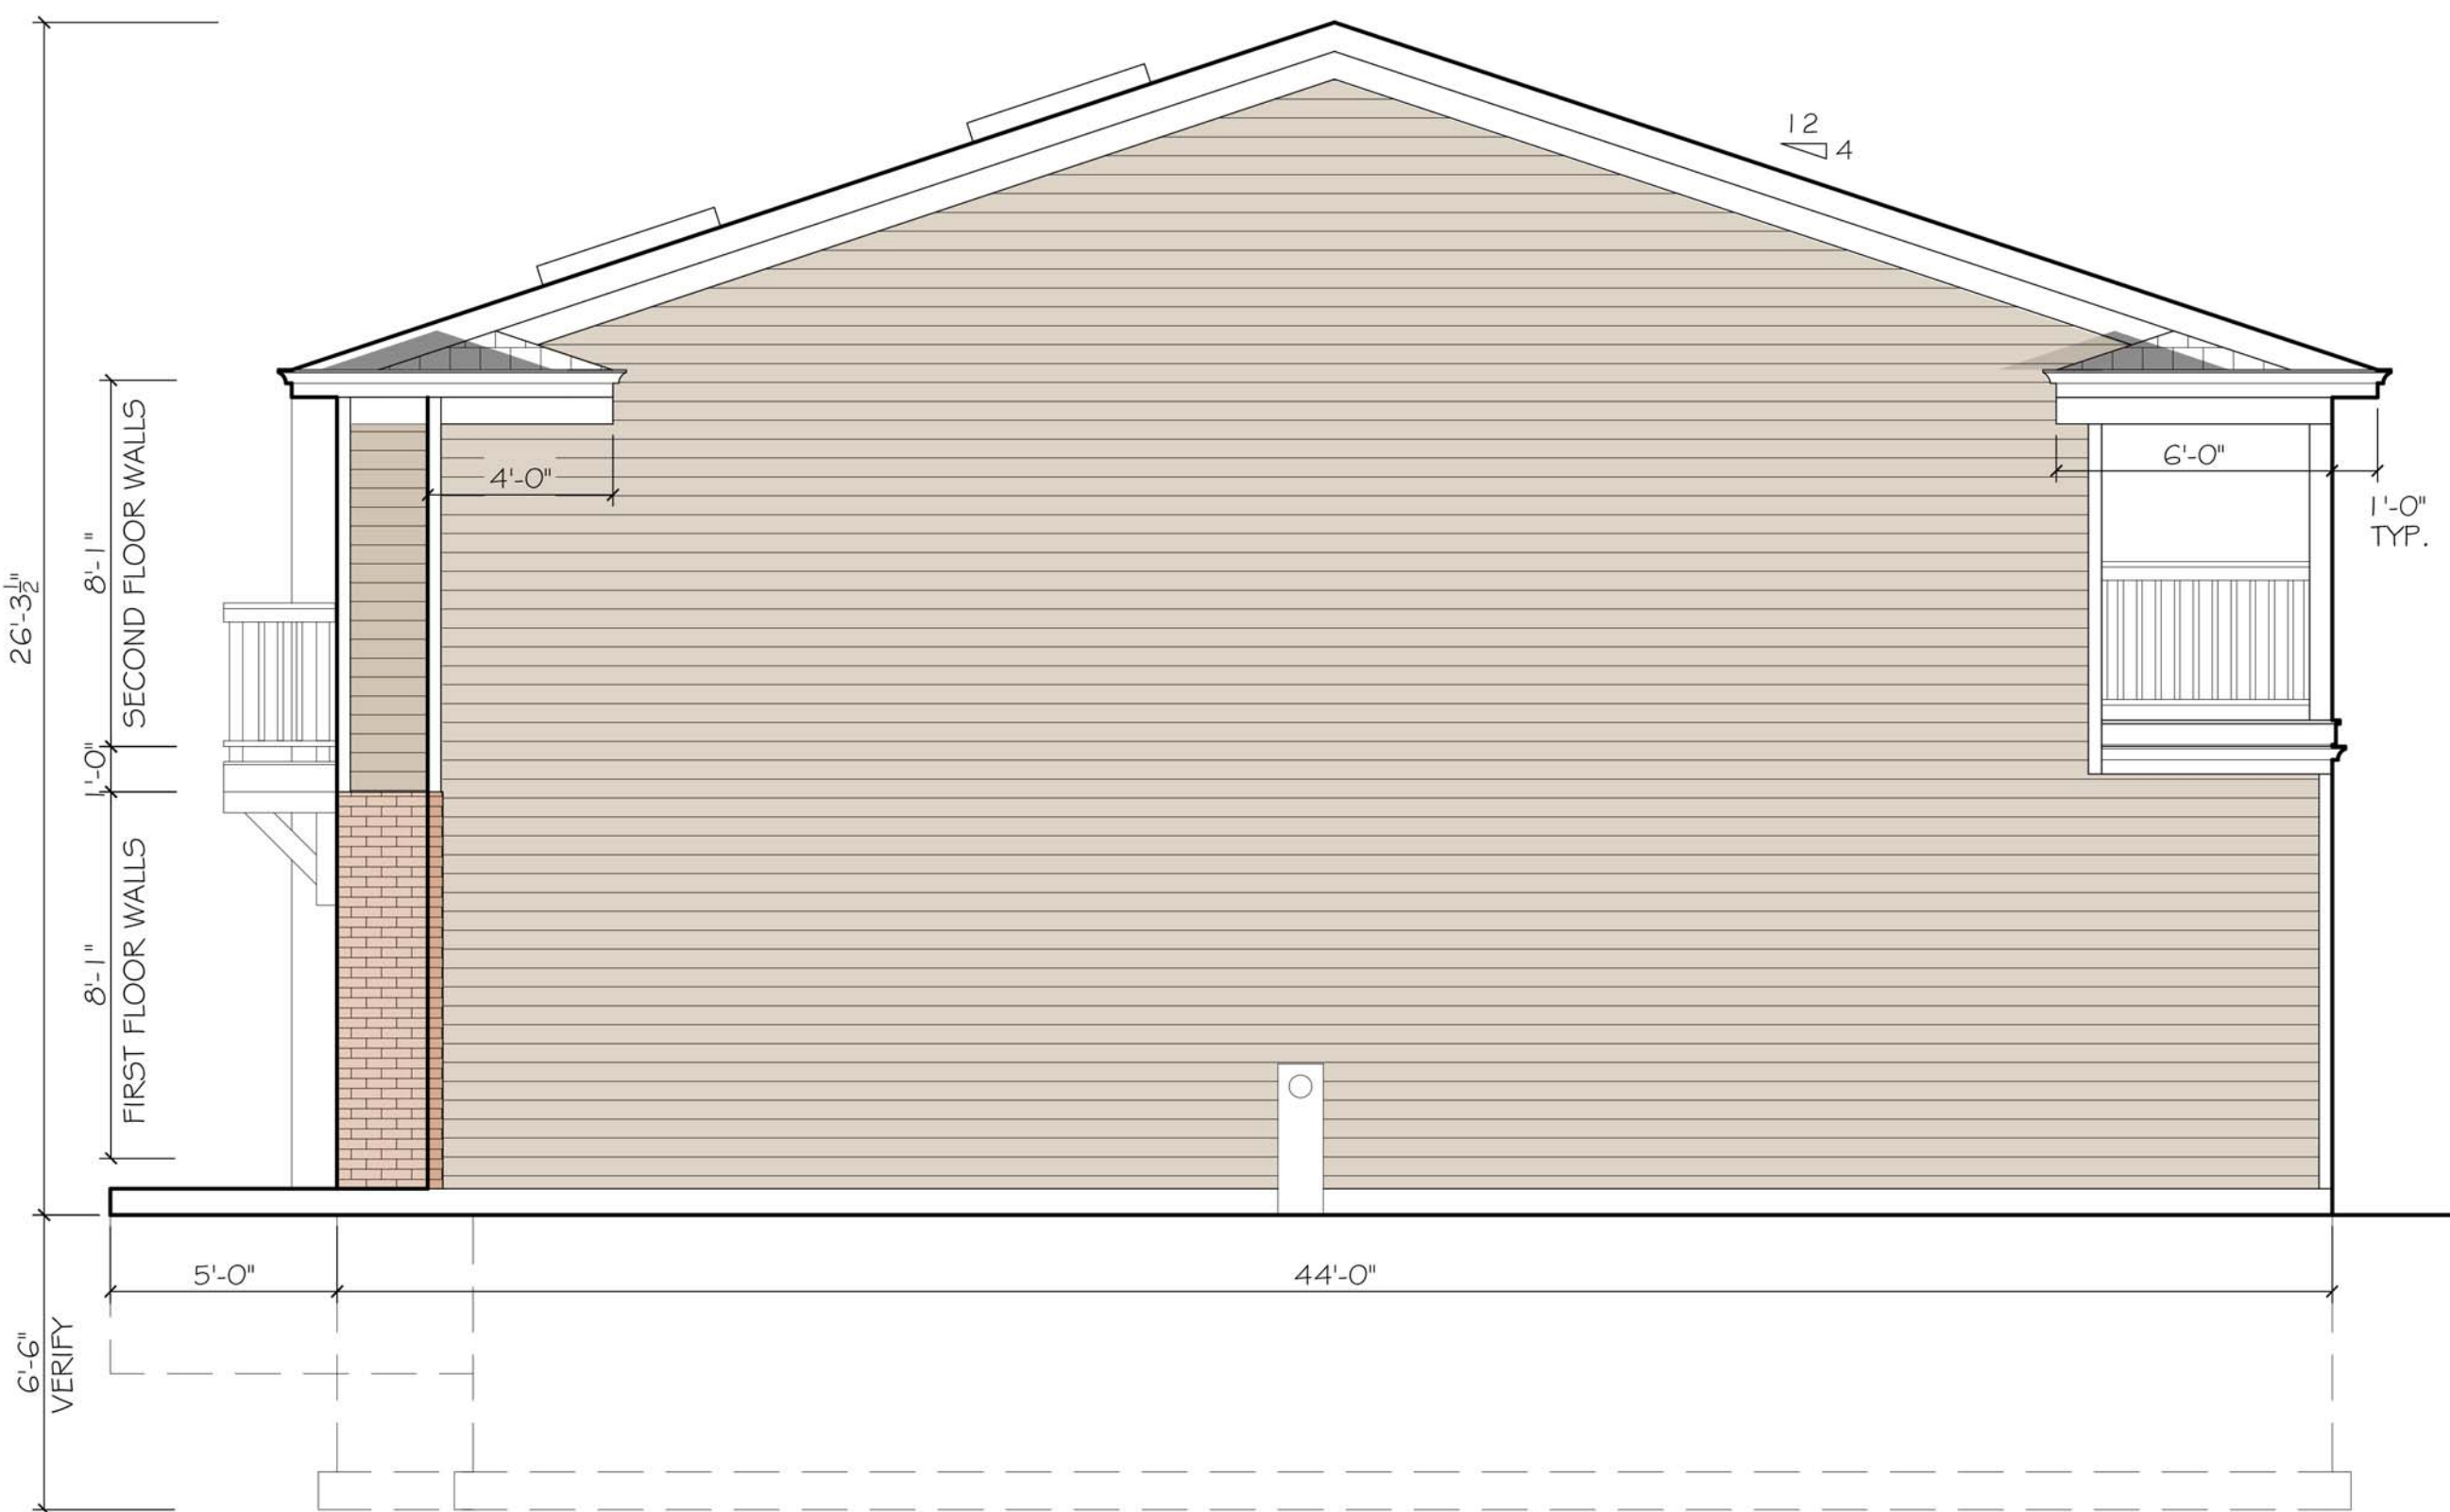

2 RIGHT SIDE ELEVATION - NORTH
SCALE: 1/4" = 1'-0"

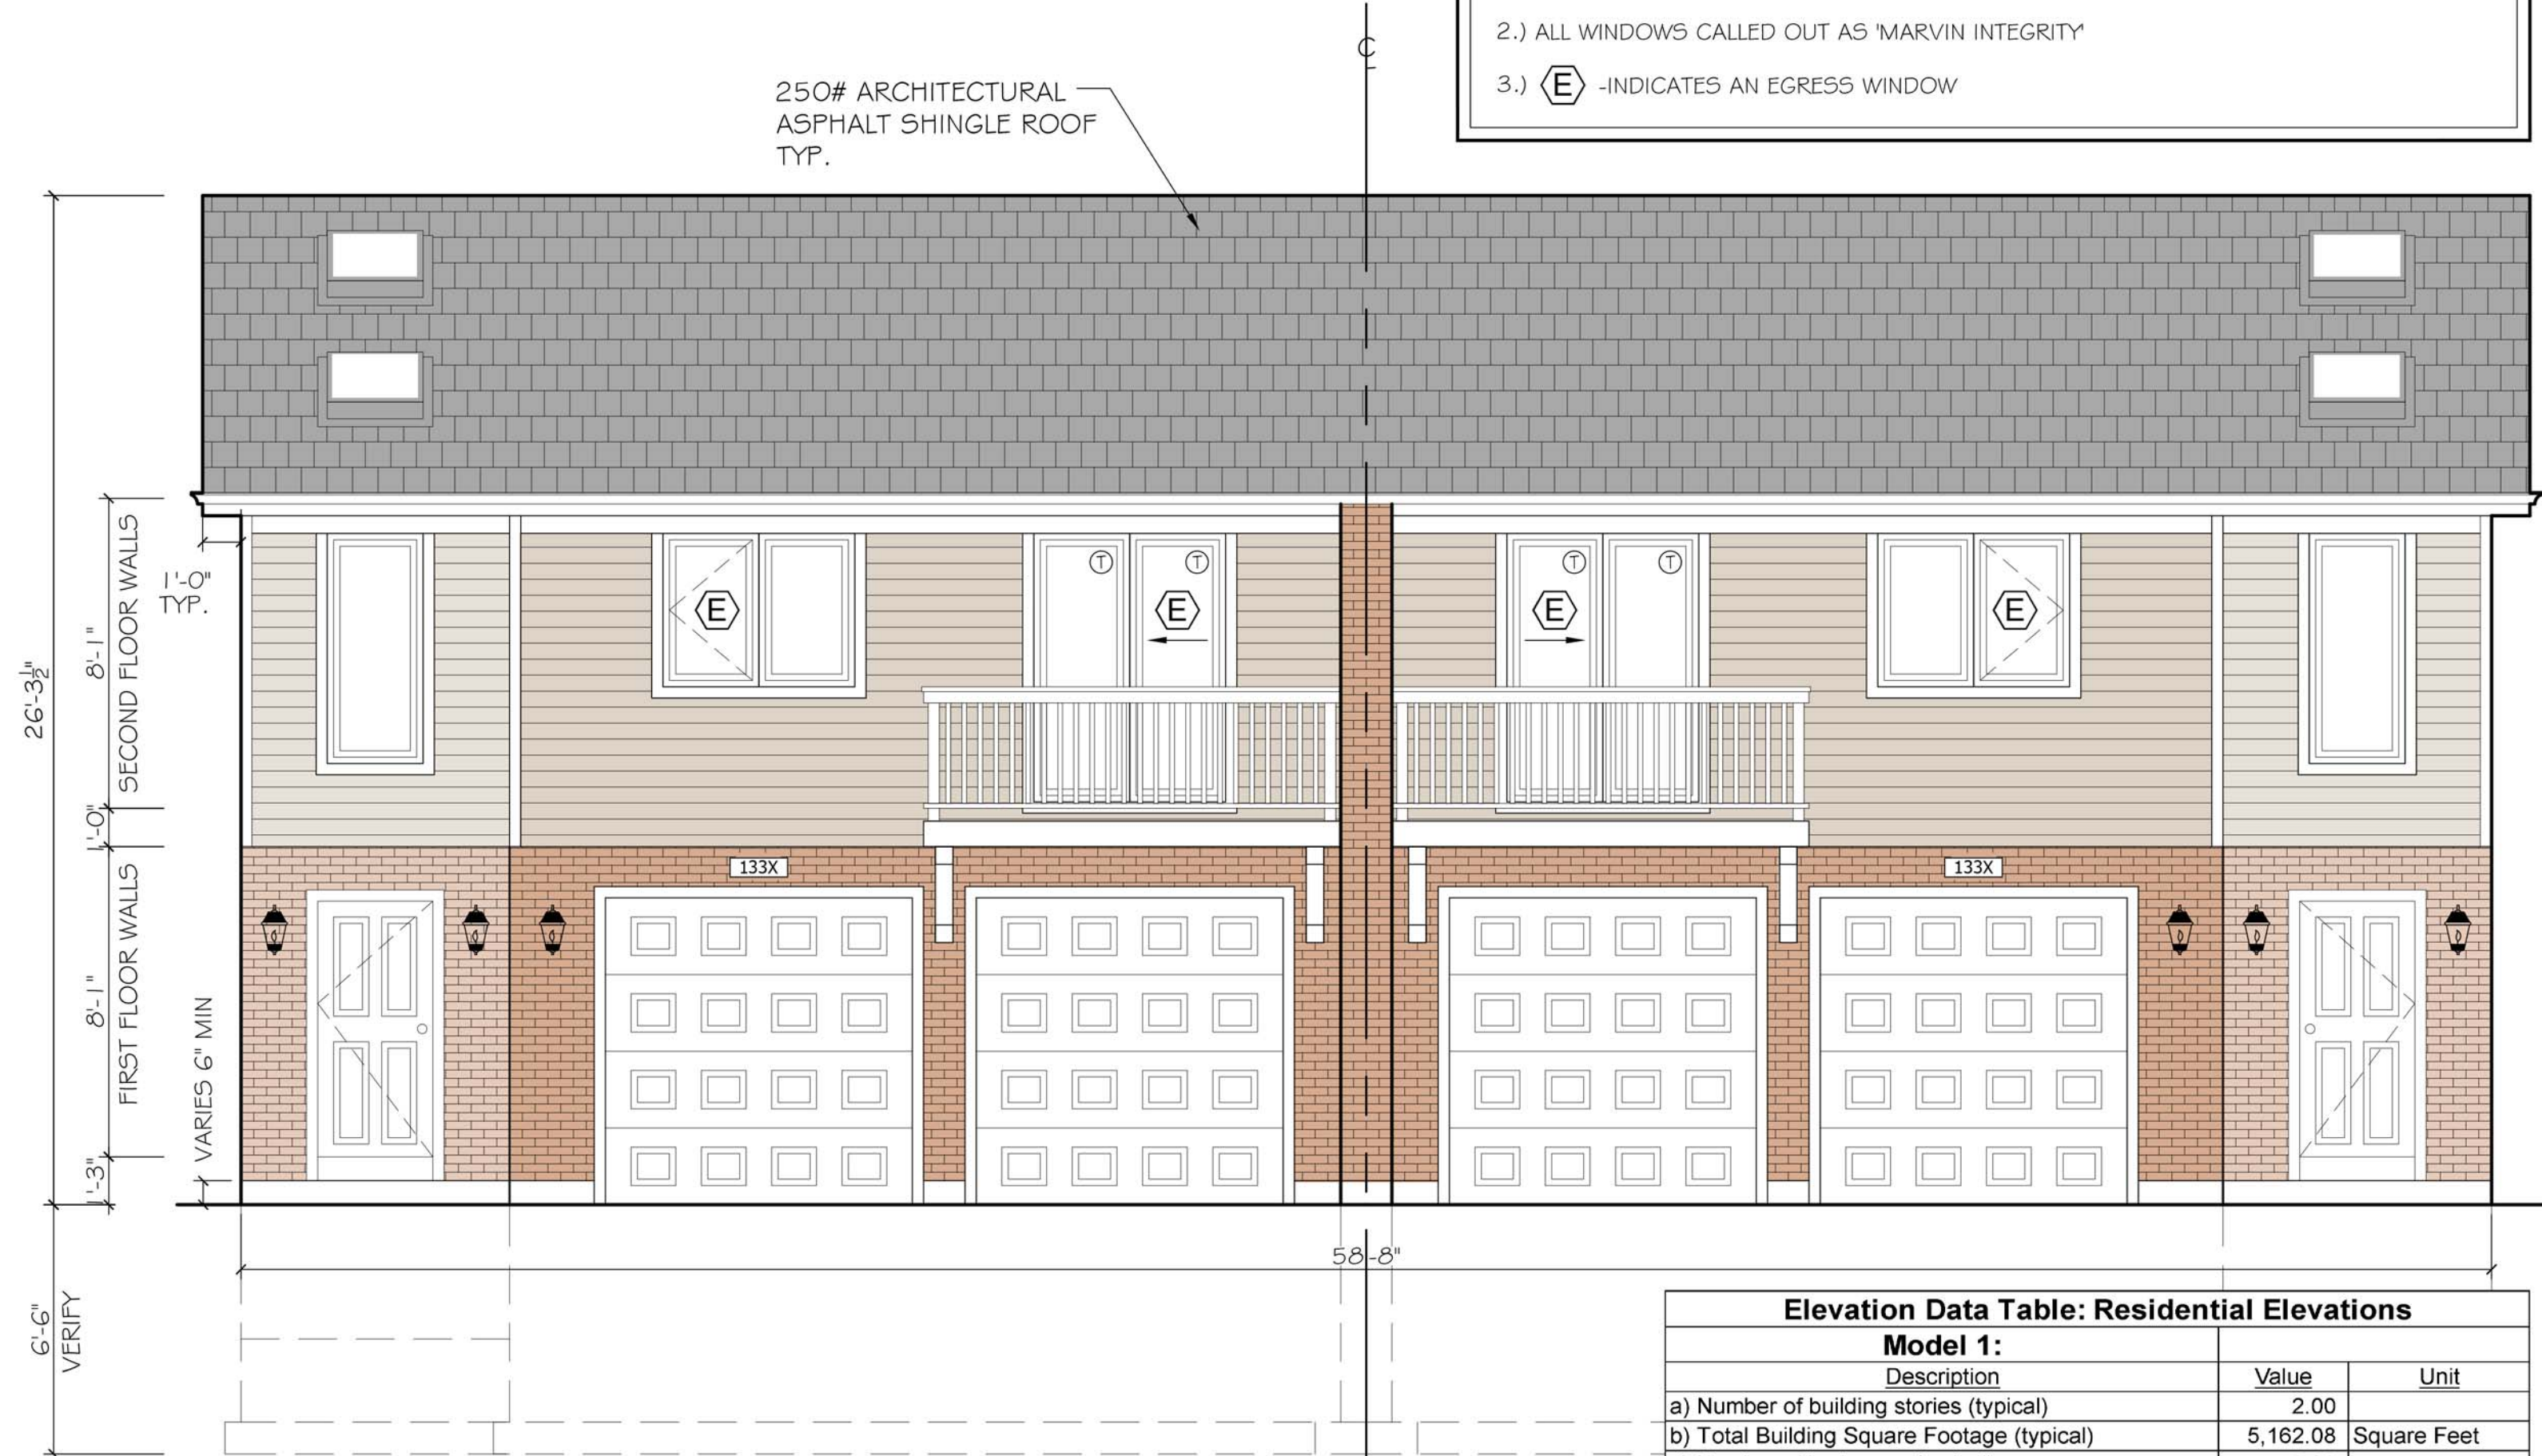

1 FRONT ELEVATION - EAST
SCALE: 1/4" = 1'-0"

Elevation Data Table: Residential Elevations		
Model 1:		
Description	Value	Unit
a) Number of building stories (typical)	2.00	
b) Total Building Square Footage (typical)	5,162.08	Square Feet
c) Number of bedrooms (typical)	3.00	
d) Number of enclosed parking spaces (typical)	2.00	
e) Exterior Material List (including colors) for all buildings and accessory structures: Vinyl Siding - Tan; Brick - Orange/Brown; Aluminum Fascia and Soffit - White		

OWNER:
FEMOSH CONCEPTS LLC
2447 COURTYARD CIRCLE, UNIT 7
AURORA, IL 60506



MATTHEW CARGILL DESIGN
2615 N. AVERS AVE.
CHICAGO, IL 60647

ELEVATIONS
TOWNHOME RESIDENCES
133X AND 133X ELDER DRIVE
AURORA, IL 60506

DATE: 5.05.17
JOB#: 16008
DRAWN: M.C.

COA DST
SUBMISSION

REVISIONS

△	---
△	---
△	---
△	---

A3