



# ELEVATIONS

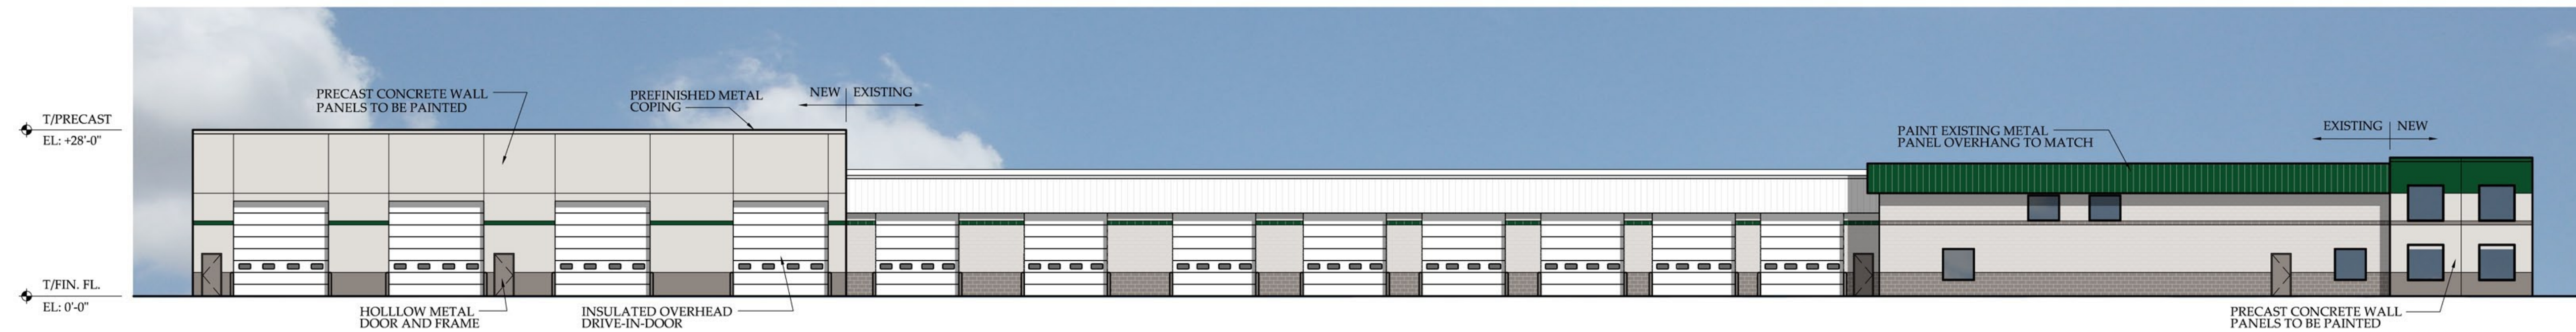


EAST ELEVATION



WEST ELEVATION

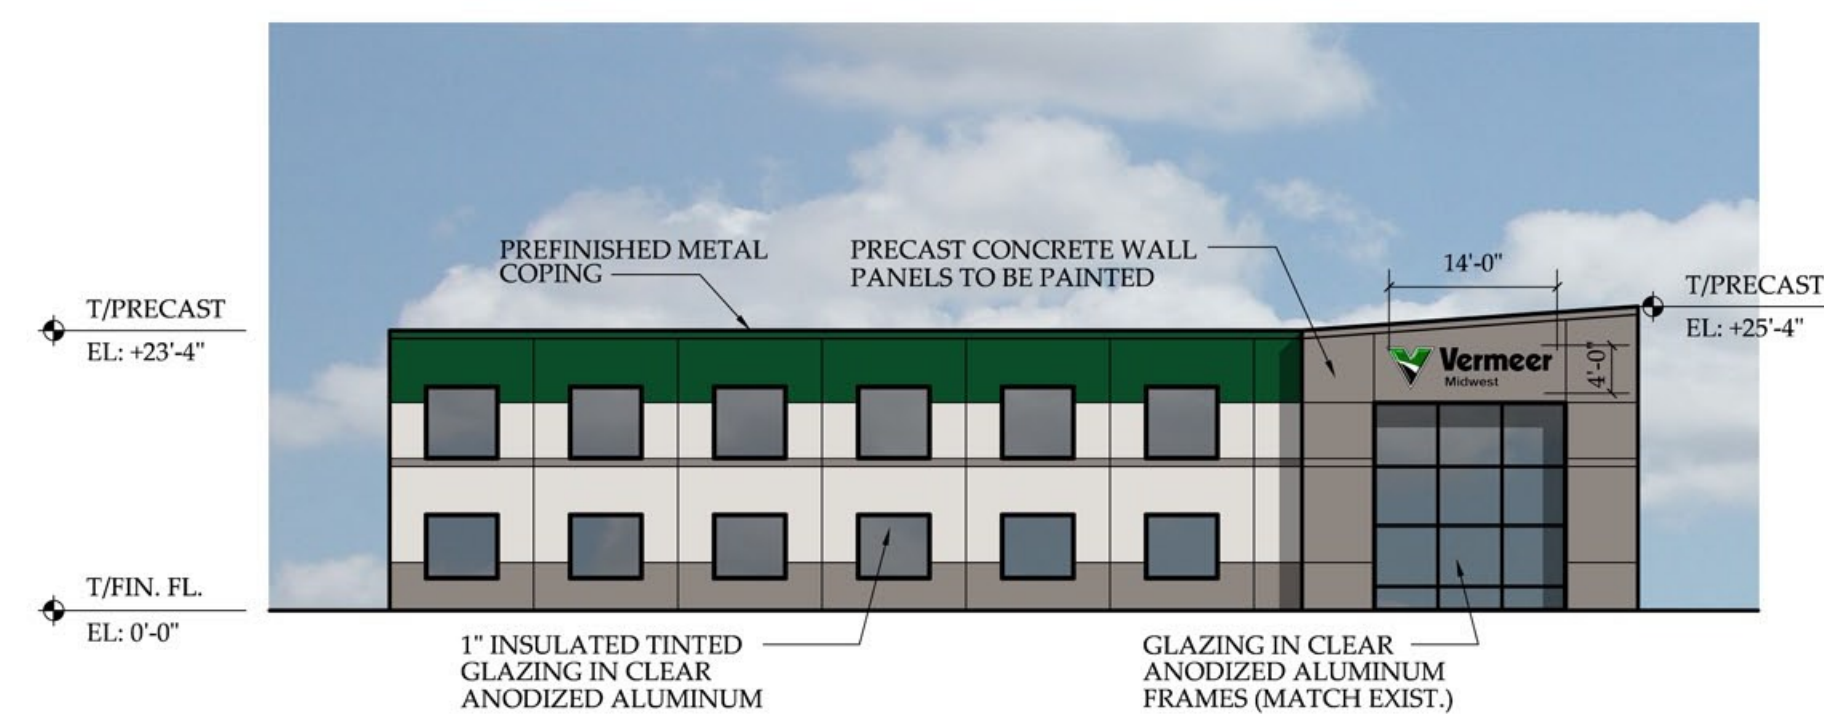


NORTH ELEVATION

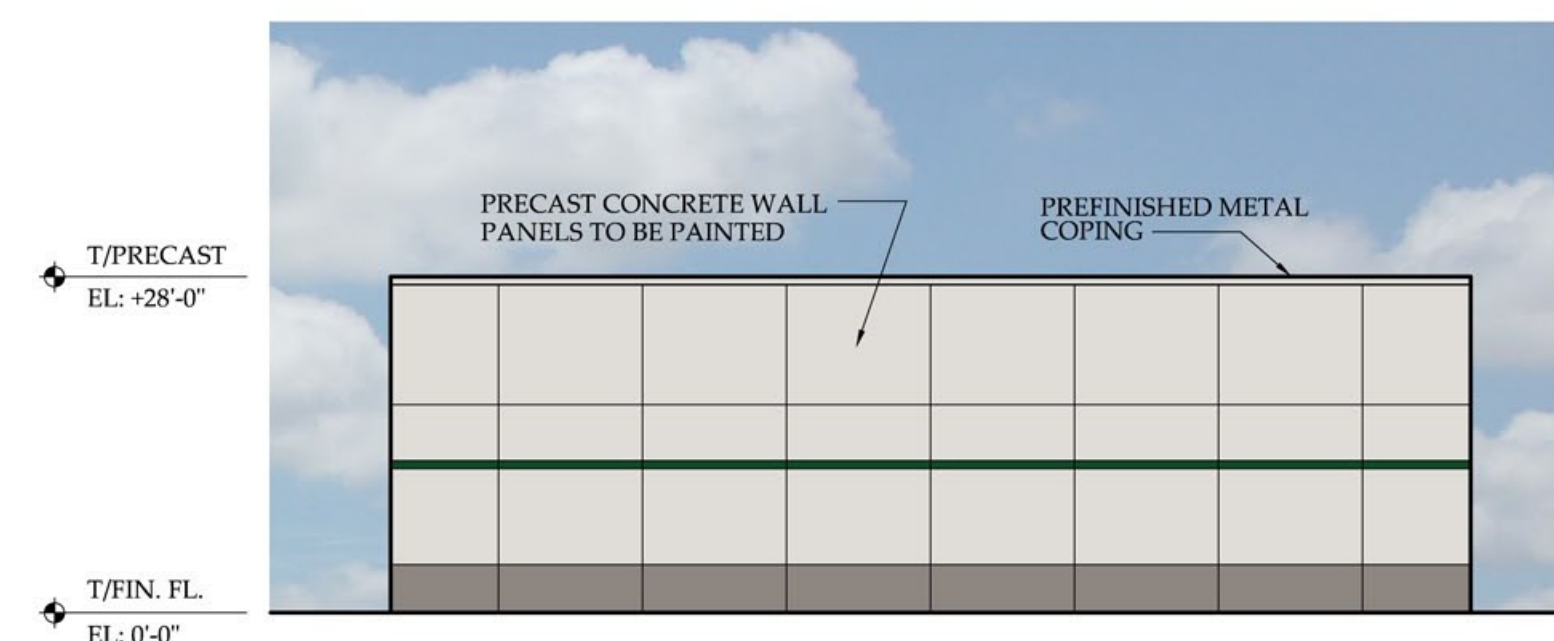


SOUTH ELEVATION

ELEVATIONS:  
SCALE: 1/16" = 1'-0"

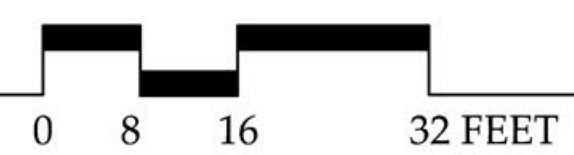

NOTE: PROPOSED NEW FENCING IS TO MATCH EXISTING.  
6' HIGH, CEDAR SHADOW BOX, W/ CHAIN LINK GATES.  
NOTE: EXISTING AND NEW FENCE TO EXCEED MINIMUM REQ. OF 75% OPACITY.

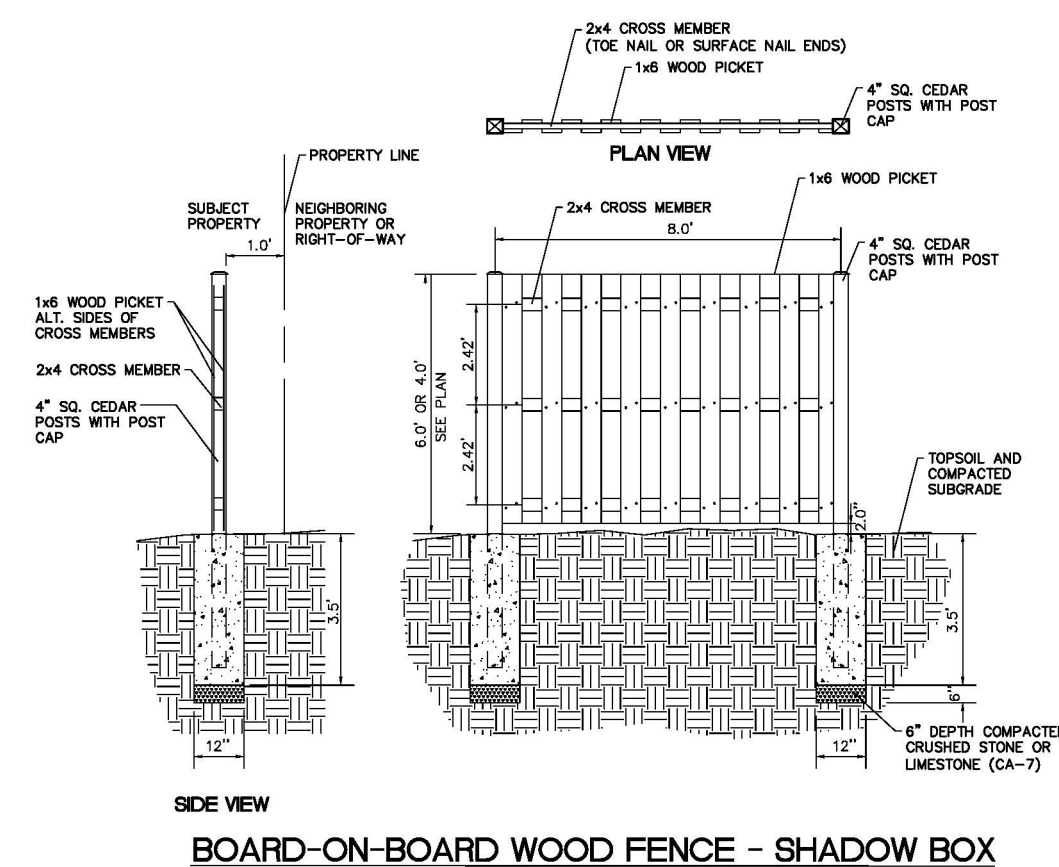

BOARD-ON-BOARD WOOD FENCE - SHADOW BOX  
NOTES:  
1. ALL PICKETS SHALL BE FASTENED WITH THE BARK SIDE FACING OUT.  
2. ALL FENCE MATERIALS ARE WESTERN RED CEDAR WITH MINIMAL KNOTS.  
3. SPACING ON WOOD PICKETS SHALL BE SUCH TO MAINTAIN A MINIMUM OPACITY OF 75%.

OWNER OF RECORD:  
VERMEER MIDWEST  
2801 BEVERLY DRIVE  
AURORA, IL 60502

SITE PLAN DESIGNER:  
WATERMARK ENGINEERING  
RESOURCES, LTD.  
2631 GINGER WOODS PARKWAY  
AURORA, IL 60502

Elevation Data Table: Wall Signage			
Wall Sign #	Description	Value	Unit
1	i) Width of Façade - on which Sign is Located	104.00	Feet
	ii) Height of Façade - on which Sign is Located	22.00	Feet
	iii) Square Footage of Façade - on which Sign is Located	2,288.00	Square Feet
	vi) Width of Sign Face	14.00	Feet
	v) Height of Sign Face	4.00	Feet
	vi) Square Footage of Sign Face	56.00	Square Feet
	vii) Percent of Sign Coverage - Façade on which Sign is Located	2%	Percent
2	i) Width of Façade - on which Sign is Located	110.00	Feet
	ii) Height of Façade - on which Sign is Located	22.00	Feet
	iii) Square Footage of Façade - on which Sign is Located	2,420.00	Square Feet
	vi) Width of Sign Face	14.00	Feet
	v) Height of Sign Face	4.00	Feet
	vi) Square Footage of Sign Face	56.00	Square Feet
	vii) Percent of Sign Coverage - Façade on which Sign is Located	2%	Percent

NOTE: GROUND SIGN IS EXISTING TO REMAIN.

Elevation Data Table: Elevations			
Description	Value	Unit	
a) Building Height in feet (typical)	28.00	feet	
b) Total Building Square Footage (typical)	44,722.00	Square Feet	
c) First Floor Building Square Footage (typical)	33,626.00	Square Feet	
d) Number of building stories (typical)	1.00	Stories	
e) Exterior Material List (including colors) for all buildings and accessory strutures:			
Precast Concrete			

PRECAST PAINT PNT-1 SHERWIN WILLIAMS WORDLY GRAY SW7043	PRECAST PAINT PNT-2 SHERWIN WILLIAMS INTELLECTUAL GRAY SW7045	PRECAST PAINT PNT-3 SHERWIN WILLIAMS SHAMROCK SW6454
---	---	---

©CORNERSTONE ARCHITECTS LTD. 2017

PROPOSED EXPANSION  
AURORA, ILLINOIS

DECEMBER 5, 2017 #17310  
REVISED : MARCH 7, 2018  
REVISED : MARCH 23, 2018  
REVISED : MARCH 30, 2018

