



FINAL PLAN WAGNER ADDITION ALL OF LOT 9 & PART OF LOT 7 & 8

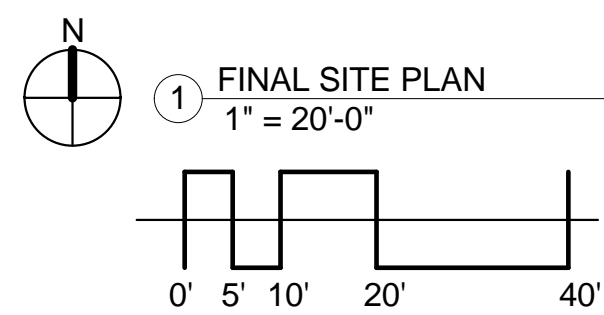

LEGEND OF SYMBOLS	
PARKING SPACE NUMBER	○
PROPERTY LINE	—
DEMOLISHED STRUCTURE	- - -
EXISTING WALL PACK - LIGHT FIXTURE	⊙
ELECTRICAL UTILITY POLE	⊙
ELECTRICAL UTILITY POLE w STREET LIGHT	⊙ ST
EXISTING WATER MAIN	- - - -
EXISTING SEWER	- - - -

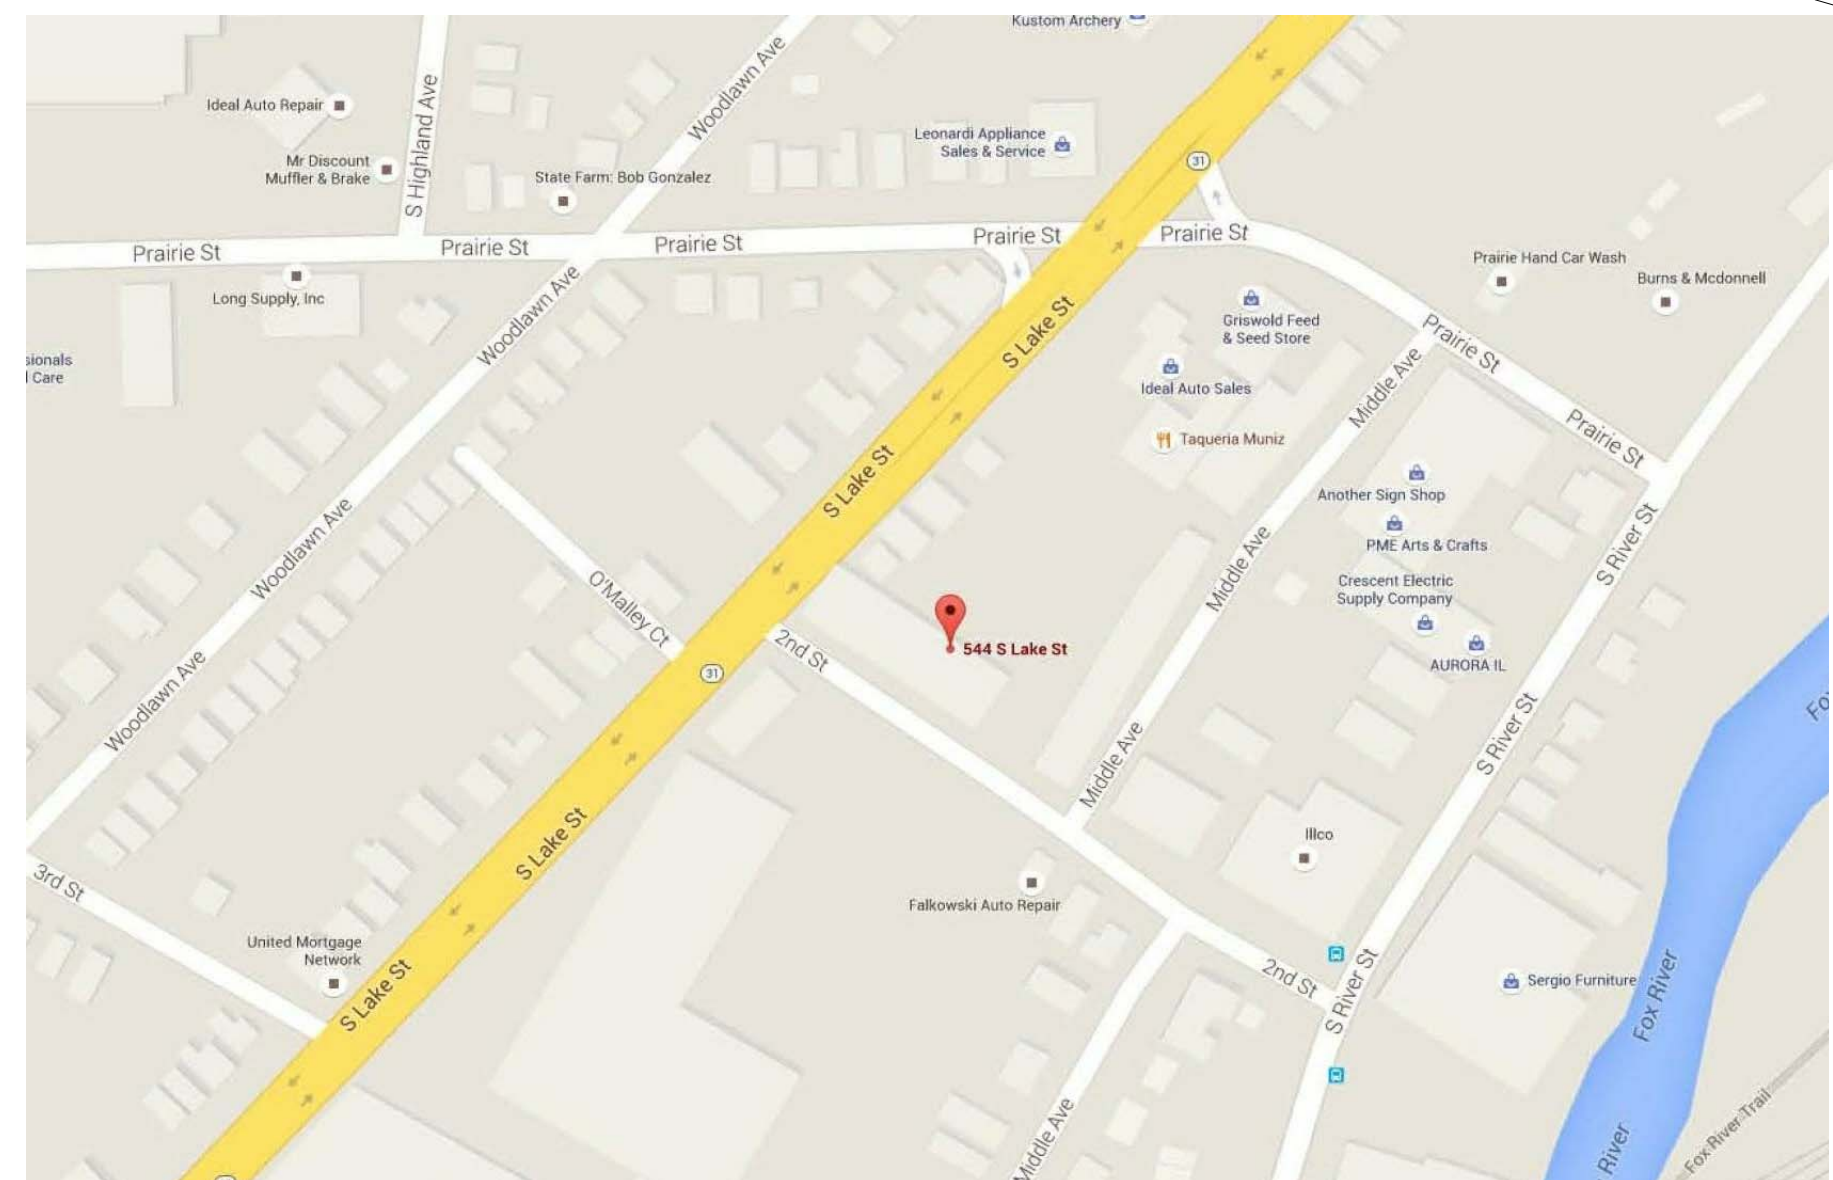

2 LOCATION MAP NTS

Development Data Table: Final Plan					
Description	Value	Unit	Description	Value	Unit
a) Tax/Parcel Identification Number(s) (PINs): 15-28-203-013			j) Total Number of Residential Dwelling Units	0	Units
			i. Gross Density	0.00	du/acre
			ii. Net Density	0.00	Net Density
b) Proposed land use(s): Special Purpose Recreational Institution			k) Number of Single Family Dwelling Units	0	Units
			i. Gross Density	0.00	du/acre
			ii. Net Density	0.00	Net Density
			iii. Unit Square Footage (average)	-	square feet
c) Total Property Size	0.60289256	Acres	iv. Bedroom Mix	0%	% 1 bdr
	26,262	Square Feet		0%	% 2 bdr
d) Total Lot Coverage (buildings and pavement)	26,262	Square Feet		0%	% 3 bdr
	100%	Percent		0%	% 4 bdr
e) Open space / landscaping	0%	Percent	v. Number of Single Family Corner Lots	0	Units
	0	Square Feet	vi. Number of Single Family Attached Dwelling Units	0	Units
f) Land to be dedicated to the School District	0	Acres	i. Gross Density	0.00	du/acre
g) Land to be dedicated to the Park District	0	Acres	ii. Net Density	0.00	Net Density
h) Number of parking spaces provided (individually accessible)	44	spaces	iii. Unit Square Footage (average)	-	square feet
	44	spaces	iv. Bedroom Mix	0%	% 1 bdr
	44	spaces		0%	% 2 bdr
	0	spaces		0%	% 3 bdr
	0	spaces		0%	% 4 bdr
	4	spaces	m) Number of Multifamily Dwelling Units	0	Units
	0	spaces	i. Gross Density	0.00	du/acre
	0	spaces	ii. Net Density	0.00	Net Density
	0	spaces	iii. Unit Square Footage (average)	-	square feet
i) Number of buildings	1	building	iv. Bedroom Mix	0%	Efficiency
	2	stories		0%	% 1 bdr
	20,080	square feet		0%	% 2 bdr
	16	square feet		0%	% 3 bdr
	6,947	Linear Footage			



329 W. 18TH STREET
SUITE 904A
CHICAGO, IL 60616
312.846.6415
312.276.0818-F

PROJECTS@STUDIOARQ.COM
WWW.STUDIOARQ.COM

I CERTIFY THAT THESE PLANS WERE PREPARED UNDER MY SUPERVISION, AND TO THE BEST OF MY KNOWLEDGE, COMPLY WITH ALL APPLICABLE CITY OF CHICAGO CODES.



SIGNED _____ DATE _____
IL LIC#: 001-019755 EXP. DATE: 11.30.16

FINAL PLAN WAGNER
ADDITION ALL OF LOT 9 &
PART OF LOT 7 & 8
ACCION LATINA USA
544 S LAKE ST.
AURORA, IL 60506

Revision	Description	Date
3	FINAL SUBMISSION	9/20/16
2	REVISION #2	8/30/16
1	REVISION #1	6/21/16
	ORIGINAL SUBMISSION	4/7/16

PROJECT NUMBER: Project Number

SHEET NAME

SITE PLAN

T1.1

STUDIO ARQ ARCHITECTS, INC. IS AN EQUAL OPPORTUNITY EMPLOYER. THE INFORMATION CONTAINED HEREIN IS FOR THE EXCLUSIVE USE OF THE CLIENT AND IS NOT TO BE REPRODUCED OR TRANSMITTED IN ANY FORM OR BY ANY MEANS, ELECTRONIC OR MECHANICAL, INCLUDING PHOTOCOPYING, RECORDING, OR BY ANY INFORMATION STORAGE AND RETRIEVAL SYSTEM, WITHOUT THE WRITTEN PERMISSION OF STUDIO ARQ ARCHITECTS, INC. THE CLIENT ASSUMES ALL LIABILITY FOR THE ACCURACY OF THE DATA AND THE DATA IS NOT TO BE USED FOR ANY OTHER PURPOSES. THE INFORMATION CONTAINED HEREIN IS NOT TO BE USED FOR ANY OTHER PURPOSES.