



CITY OF AURORA, ILLINOIS

RESOLUTION NO. R19-239  
DATE OF PASSAGE July 23, 2019

A Resolution to Award the Contract for the Benton and Stolp Intersection Improvements to Martam Construction, Inc., 1200 Gasket Drive, Elgin, IL 60120 in the amount of \$540,854.00.

WHEREAS, the City of Aurora has a population of more than 25,000 persons and is, therefore, a home rule unit under subsection (a) of Section 6 of Article VII of the Illinois Constitution of 1970; and

WHEREAS, subject to said Section, a home rule unit may exercise any power and perform any function pertaining to its government and affairs for the protection of the public health, safety, morals, and welfare; and

WHEREAS, it is necessary and desirable to completed the improvements to the Intersection of Benton and Stolp as shown in Exhibit 'B'; and

WHEREAS, bids were received and publicly opened and read on July 3, 2019 with bid tabulation attached hereto and incorporated as Exhibit 'A'; and

WHEREAS, Martam Construction, Inc., 1200 Gasket Drive, Elgin, IL 60120 was the lowest responsible bidder in the amount of Five Hundred Forty Thousand, Eight Hundred Fifty Four and 00 Cents (\$540,854.00); and

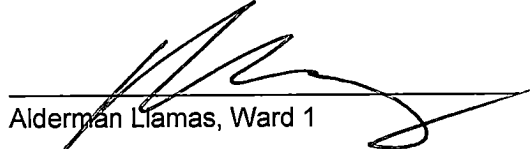
WHEREAS, the 2019 City Budget provides funds for A055 project, in accounts 340-1830-465-73-76 (\$850,000) and 353-1830-465-73-76 (\$600,000).

NOW, THEREFORE, BE IT RESOLVED by the City Council of the City of Aurora, Illinois, as follows: that the Director of Purchasing is hereby authorized to execute a contract with Martam Construction, Inc. for the unit prices shown within the bid as set forth in Exhibit 'A'.

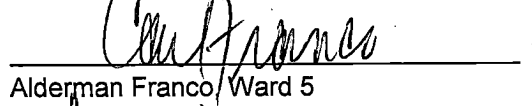
RESOLUTION NO. R19-239  
DATE OF PASSAGE July 23, 2019

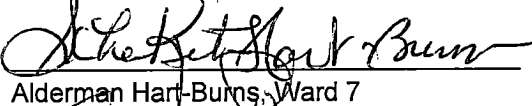
PASSED AND APPROVED ON Tuesday, July 23, 2019

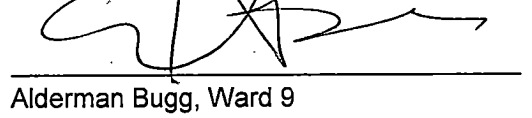
AYES 10 NAYS \_\_\_\_\_ NOT VOTING \_\_\_\_\_ ABSENT 2

  
Alderman Llamas, Ward 1

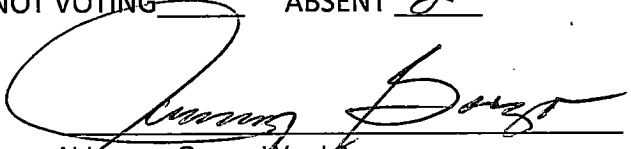
Alderman Mesiacos, Ward 3

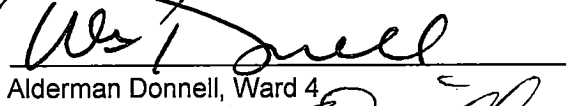
  
Alderman Franco, Ward 5

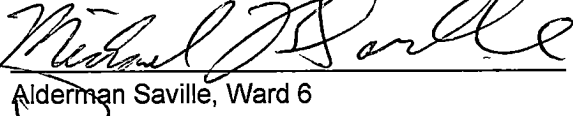
  
Alderman Hart-Burns, Ward 7

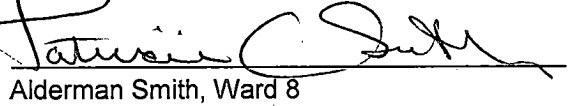
  
Alderman Bugg, Ward 9

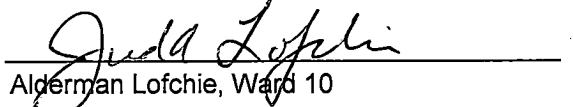
Alderman Jenkins, At Large

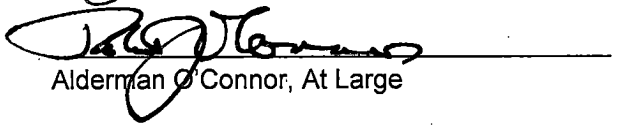
  
Alderman Garza, Ward 2

  
Alderman Donnell, Ward 4


  
Alderman Saville, Ward 6


  
Alderman Smith, Ward 8

  
Alderman Lofchie, Ward 10

  
Alderman O'Connor, At Large

ATTEST:

  
City Clerk

  
Mayor

19-0585

**RECOMMENDATION**

TO: THE COMMITTEE OF THE WHOLE

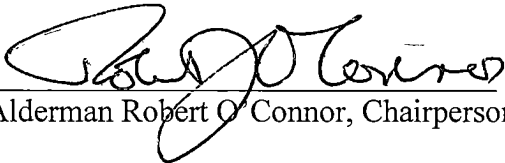
FROM: THE FINANCE COMMITTEE

The Finance Committee at the regular scheduled meeting on Tuesday, July 11, 2019

Recommended **APPROVAL** of a Resolution to Award the Contract for the Benton and Stolp Intersection Improvements to Martam Construction, Inc., 1200 Gasket Drive, Elgin, IL 60120 in the amount of \$540,854.00.

Vote 3-0

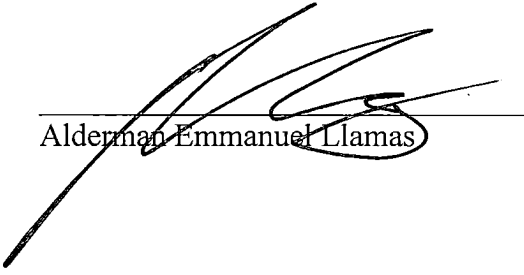
Submitted By:

  
Alderman Robert O. Connor, Chairperson

\_\_\_\_\_  
Alderman Edward Bugg, Vice Chairperson

\_\_\_\_\_  
Alderman Scheketa Hart-Burns

  
\_\_\_\_\_  
Alderman Carl Franco

  
\_\_\_\_\_  
Alderman Emmanuel Llamas

Dated this 11th day of July, 2019

**Bid Tabulation - City of Aurora - Department of Engineering - STOLP & BENTON INTERSECTION IMPROVEMENTS**

Letting Date: July 3, 2019




#	Item	Quantity	Unit	Engineer's Estimate		Martam Construction, Inc. Elgin, IL		Geneva Construction Co. Aurora, IL		Alliance Contractors Woodstock, IL	
				Unit Price	Total Value	Unit Price	Total Value	Unit Price	Total Value	Unit Price	Total Value
1	EXCAVATION, SPECIAL	240	CUYD	\$ 50.00	\$ 12,000.00	\$ 46.00	\$ 11,040.00	\$ 80.00	\$ 19,200.00	\$ 10.00	\$ 2,400.00
2	REMOVAL AND DISPOSAL OF UNSUITABLE MATERIALS	50	CUYD	\$ 120.00	\$ 6,000.00	\$ 46.00	\$ 2,300.00	\$ 76.00	\$ 3,750.00	\$ 10.00	\$ 500.00
3	TRENCH BACKFILL	100	CUYD	\$ 35.00	\$ 3,500.00	\$ 44.00	\$ 4,400.00	\$ 78.00	\$ 7,800.00	\$ 40.00	\$ 4,000.00
4	TOPSOIL FURNISH AND PLACE	50	CUYD	\$ 30.00	\$ 1,500.00	\$ 86.00	\$ 4,300.00	\$ 39.00	\$ 1,950.00	\$ 86.00	\$ 4,250.00
5	PLANTING MIX FURNISH AND PLACE	120	CUYD	\$ 120.00	\$ 14,400.00	\$ 94.00	\$ 11,280.00	\$ 62.40	\$ 7,488.00	\$ 105.00	\$ 12,600.00
6	SODDING, SALT TOLERANT	188	SGYD	\$ 15.00	\$ 2,820.00	\$ 24.00	\$ 4,512.00	\$ 19.86	\$ 3,543.80	\$ 20.00	\$ 3,760.00
7	INLET FILTERS	4	EACH	\$ 200.00	\$ 800.00	\$ 210.00	\$ 840.00	\$ 226.00	\$ 900.00	\$ 250.00	\$ 1,000.00
8	SUB-BASE GRANULAR MATERIAL, TYPE B 6"	500	SGYD	\$ 15.00	\$ 7,500.00	\$ 11.00	\$ 5,500.00	\$ 9.50	\$ 4,750.00	\$ 6.00	\$ 3,000.00
9	BITUMINOUS MATERIALS (PRIME COAT)	500	GALLON	\$ 1.00	\$ 500.00	\$ 3.50	\$ 1,750.00	\$ 2.85	\$ 1,425.00	\$ 1.96	\$ 980.00
10	LEVELING BINDER (MACHINE METHOD), N50	180	TON	\$ 90.00	\$ 16,200.00	\$ 111.00	\$ 19,980.00	\$ 93.10	\$ 16,758.00	\$ 91.60	\$ 16,488.00
11	TEMPORARY RAMPS FOR SIDEWALK ACCESS	5	EACH	\$ 100.00	\$ 500.00	\$ 360.00	\$ 1,800.00	\$ 100.00	\$ 500.00	\$ 1.00	\$ 5.00
12	HOT-MIX ASPHALT SURFACE COURSE, MIX "D", N50	140	TON	\$ 90.00	\$ 12,600.00	\$ 128.00	\$ 17,920.00	\$ 108.00	\$ 14,840.00	\$ 99.93	\$ 13,998.60
13	PORTLAND CEMENT CONCRETE SIDEWALK 6"	2800	SG FT	\$ 8.00	\$ 22,400.00	\$ 7.00	\$ 19,600.00	\$ 8.35	\$ 25,060.00	\$ 16.00	\$ 44,800.00
14	DETECTABLE WARNINGS	120	SG FT	\$ 30.00	\$ 3,600.00	\$ 28.00	\$ 3,360.00	\$ 26.00	\$ 3,120.00	\$ 25.00	\$ 3,000.00
15	PAVEMENT REMOVAL	320	SGYD	\$ 50.00	\$ 16,000.00	\$ 26.00	\$ 8,320.00	\$ 38.00	\$ 9,600.00	\$ 42.75	\$ 13,680.00
16	SIDEWALK REMOVAL	4000	SG FT	\$ 3.00	\$ 12,000.00	\$ 2.00	\$ 8,000.00	\$ 1.60	\$ 6,400.00	\$ 2.00	\$ 8,000.00
17	HOT-MIX ASPHALT SURFACE REMOVAL, VARIOUS DEPTH	1600	SGYD	\$ 3.50	\$ 5,600.00	\$ 7.20	\$ 11,520.00	\$ 6.00	\$ 9,600.00	\$ 12.02	\$ 19,232.00
18	COMBINATION CURB AND GUTTER REMOVAL	450	FOOT	\$ 20.00	\$ 9,000.00	\$ 16.00	\$ 7,200.00	\$ 9.00	\$ 4,050.00	\$ 37.50	\$ 16,875.00
19	STORM SEWERS, 8" DUCTILE IRON	120	FOOT	\$ 50.00	\$ 6,000.00	\$ 86.00	\$ 10,320.00	\$ 250.00	\$ 30,000.00	\$ 50.00	\$ 6,000.00
20	MANHOLES, TYPE A, 4-DIAMETER, TYPE 1 FRAME, CLOSED LID	1	EACH	\$ 2,500.00	\$ 2,500.00	\$ 4,360.00	\$ 4,360.00	\$ 9,900.00	\$ 9,900.00	\$ 3,000.00	\$ 3,000.00
21	INLETS, TYPE A, 2 DIAMETER WITH FRAME & GRATE	8	EACH	\$ 1,500.00	\$ 12,000.00	\$ 1,380.00	\$ 11,040.00	\$ 8,250.00	\$ 66,000.00	\$ 2,000.00	\$ 16,000.00
22	MANHOLES TO BE ADJUSTED WITH NEW TYPE 1 FRAME, CLOSED LID	10	EACH	\$ 600.00	\$ 6,000.00	\$ 890.00	\$ 8,900.00	\$ 1,025.00	\$ 10,250.00	\$ 600.00	\$ 6,000.00
23	COMBINATION CONCRETE CURB AND GUTTER, TYPE B-6.12	460	FOOT	\$ 35.00	\$ 16,100.00	\$ 33.00	\$ 15,180.00	\$ 31.00	\$ 14,260.00	\$ 68.50	\$ 31,510.00
24	PLANTING BEDS CURB WALLS	320	FOOT	\$ 40.00	\$ 12,800.00	\$ 81.00	\$ 25,920.00	\$ 29.00	\$ 9,280.00	\$ 67.00	\$ 21,440.00
25	MOBILIZATION	1	L SUM	\$ 10,000.00	\$ 10,000.00	\$ 15,000.00	\$ 15,000.00	\$ 32,000.00	\$ 32,000.00	\$ 43,114.00	\$ 43,114.00
26	CHANGEABLE MESSAGE SIGN	2	CALMO	\$ 500.00	\$ 1,000.00	\$ 1,080.00	\$ 2,160.00	\$ 1,200.00	\$ 2,400.00	\$ 1,100.00	\$ 2,200.00
27	SHORT-TERM PAVEMENT MARKING	100	FOOT	\$ 5.00	\$ 500.00	\$ 2.00	\$ 200.00	\$ 2.00	\$ 200.00	\$ 5.00	\$ 500.00
28	THERMOPLASTIC PAVEMENT MARKING - LETTERS AND SYMBOLS	45	SG FT	\$ 4.00	\$ 180.00	\$ 11.00	\$ 495.00	\$ 9.00	\$ 405.00	\$ 5.25	\$ 236.25
29	THERMOPLASTIC PAVEMENT MARKING - LINE 4"	1000	FOOT	\$ 1.00	\$ 1,000.00	\$ 1.70	\$ 1,700.00	\$ 2.25	\$ 2,250.00	\$ 1.20	\$ 1,200.00
30	THERMOPLASTIC PAVEMENT MARKING - LINE 6"	480	FOOT	\$ 1.50	\$ 720.00	\$ 2.60	\$ 1,248.00	\$ 3.50	\$ 1,680.00	\$ 3.25	\$ 1,560.00
31	THERMOPLASTIC PAVEMENT MARKING - LINE 12"	88	FOOT	\$ 3.00	\$ 264.00	\$ 5.50	\$ 484.00	\$ 4.50	\$ 432.00	\$ 3.12	\$ 274.56
32	THERMOPLASTIC PAVEMENT MARKING - LINE 24"	45	FOOT	\$ 6.00	\$ 270.00	\$ 11.00	\$ 495.00	\$ 9.00	\$ 405.00	\$ 5.25	\$ 236.25
33	CONNECT TO EXISTING ELECTRICAL CIRCUIT, SPECIAL	1	L SUM	\$ 3,000.00	\$ 3,000.00	\$ 760.00	\$ 760.00	\$ 765.00	\$ 765.00	\$ 3,119.00	\$ 3,119.00
34	UNDERGROUND CONDUIT, PVC, SCHEDULE 40, 2" DIA.	800	FOOT	\$ 12.50	\$ 10,000.00	\$ 14.00	\$ 11,200.00	\$ 14.00	\$ 11,200.00	\$ 19.80	\$ 15,840.00
35	COMPOSITE HANDHOLE (CITY STANDARD)	5	EACH	\$ 500.00	\$ 2,500.00	\$ 540.00	\$ 2,700.00	\$ 630.00	\$ 3,150.00	\$ 986.00	\$ 4,930.00
36	INSTALL CITY SUPPLIED LIGHT BOLLARD	13	EACH	\$ 800.00	\$ 10,400.00	\$ 600.00	\$ 7,800.00	\$ 685.00	\$ 7,605.00	\$ 875.00	\$ 11,375.00
37	INSTALL CITY SUPPLIED STREET LIGHT POLE, 16 FOOT	12	EACH	\$ 2,300.00	\$ 27,600.00	\$ 1,080.00	\$ 12,960.00	\$ 1,065.00	\$ 12,780.00	\$ 1,116.00	\$ 13,392.00
38	LIGHT POLE FOUNDATION, 24" DIAMETER	100	FOOT	\$ 100.00	\$ 10,000.00	\$ 200.00	\$ 20,000.00	\$ 200.00	\$ 20,000.00	\$ 206.30	\$ 20,630.00
39	ELECTRIC CABLE IN CONDUIT, XLP, #6, 1/C	3000	FOOT	\$ 2.00	\$ 6,000.00	\$ 1.40	\$ 4,200.00	\$ 1.50	\$ 4,500.00	\$ 1.30	\$ 3,900.00
40	TREE, CELTIS OCCIDENTALIS (COMMON HACKBERRY), 2-1/2" CALIPER, BALLED AND BURLAPPED	5	EACH	\$ 500.00	\$ 2,500.00	\$ 780.00	\$ 3,900.00	\$ 620.00	\$ 3,100.00	\$ 776.00	\$ 3,875.00
41	PERRENIAL ALLOWANCE	1	L SUM	\$ 1,000.00	\$ 1,000.00	\$ 1,000.00	\$ 1,000.00	\$ 1,000.00	\$ 1,000.00	\$ 1,000.00	\$ 1,000.00
42	NEW FIRE HYDRANT AND VALVE ASSEMBLY	1	EACH	\$ 5,000.00	\$ 5,000.00	\$ 9,880.00	\$ 9,880.00	\$ 29,000.00	\$ 29,000.00	\$ 15,250.00	\$ 15,250.00
43	INSTALL BRICK PAVERS IN SIDEWALKS (BRICKS FURNISHED BY OTHERS)	1700	SG FT	\$ 10.00	\$ 17,000.00	\$ 26.00	\$ 44,200.00	\$ 10.00	\$ 17,000.00	\$ 12.00	\$ 20,400.00
44	INSTALL BRICK PAVERS IN CROSSWALKS (BRICKS FURNISHED BY OTHERS)	510	SG FT	\$ 40.00	\$ 20,400.00	\$ 18.00	\$ 9,180.00	\$ 15.00	\$ 7,650.00	\$ 38.00	\$ 19,380.00
45	P.C. CONCRETE PAN, 12"	2150	SG FT	\$ 20.00	\$ 43,000.00	\$ 22.00	\$ 47,300.00	\$ 25.00	\$ 53,750.00	\$ 30.50	\$ 65,575.00
46	ALLOWANCE FOR MODIFICATIONS AT FOUNTAIN COURT	1	L SUM	\$ 25,000.00	\$ 25,000.00	\$ 25,000.00	\$ 25,000.00	\$ 25,000.00	\$ 25,000.00	\$ 25,000.00	\$ 25,000.00
47	TRAFFIC CONTROL AND PROTECTION (SPECIAL)	1	L SUM	\$ 5,000.00	\$ 5,000.00	\$ 38,000.00	\$ 38,000.00	\$ 7,600.00	\$ 7,600.00	\$ 23,950.00	\$ 23,950.00
48	CONSTRUCTION LAYOUT	1	L SUM	\$ 5,000.00	\$ 5,000.00	\$ 7,150.00	\$ 7,150.00	\$ 8,400.00	\$ 8,400.00	\$ 6,995.00	\$ 6,995.00
49	TEMPORARY INFORMATION SIGNING	20	SG FT	\$ 30.00	\$ 600.00	\$ 25.00	\$ 500.00	\$ 24.00	\$ 480.00	\$ 20.00	\$ 400.00
50	REMOVAL OF EXISTING CROSSWALKS, 12" (STOLP & BENTON AND GALENA)	6	EACH	\$ 5,000.00	\$ 30,000.00	\$ 4,300.00	\$ 25,800.00	\$ 2,300.00	\$ 13,800.00	\$ 1,000.00	\$ 6,000.00
51	HMA SURFACE COURSE PATCH VARIOUS	150	TON	\$ 150.00	\$ 22,500.00	\$ 188.00	\$ 28,200.00	\$ 175.00	\$ 26,250.00	\$ 145.40	\$ 21,810.00

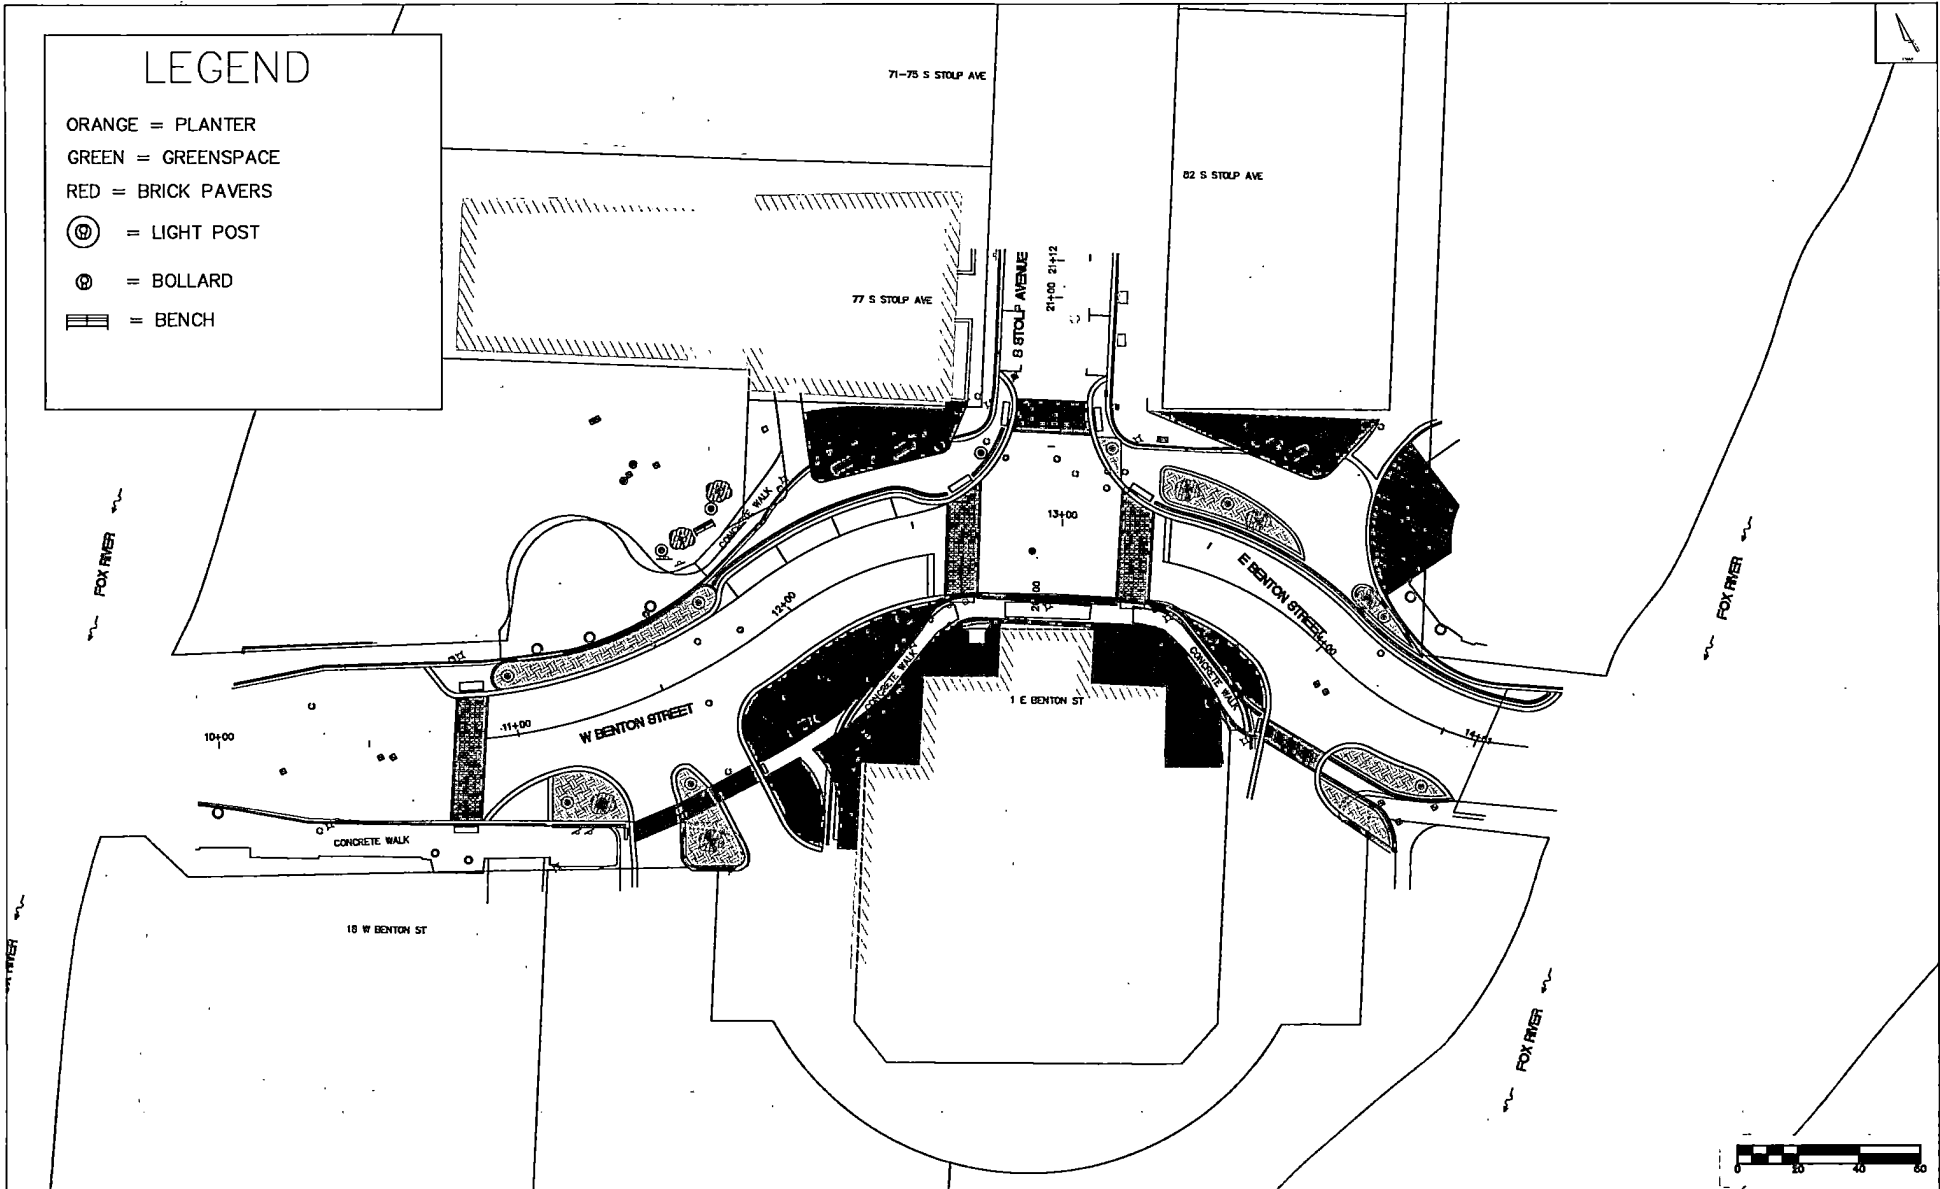
Prepared by: *Chad E. Lovel, P.E.*

Low Bid Percent Difference from Engineer's Estimate

16.9%

# LEGEND

- ORANGE = PLANTER
- GREEN = GREENSPACE
- RED = BRICK PAVERS
-  = LIGHT POST
-  = BOLLARD
-  = BENCH



<b>AURORA</b> ILLINOIS CITY OF LIGHTS	CITY OF AURORA ENGINEERING DIVISION 44 EAST DOWNER PLACE	REVISIONS: REVISED 2/04/19 BY GERARDO I. LICON	DESIGNED BY: JB	CHECKED BY: JB	SCALE: 1"=40'	<b>BENTON STREET STREETSCAPE</b>  PLAN VIEW	SHEET NUMBER <b>2</b>
			DRAWN BY: GIL	APPROVED BY: JB	DATE: 07/2018		TOTAL SHEETS 5