


C:\Users\bwusmann\Continental Properties\CAD - Documents\Illinois\Aurora\Sullivan Road Orchard Road SWC\dwg\CP - draw04 D1PED Circulation.dwg

Wednesday, November 18, 2020 10:14:31 AM

LEGEND

PEDESTRIAN CIRCULATION
(2 +/- MILES)

EXISTING
WETLANDS

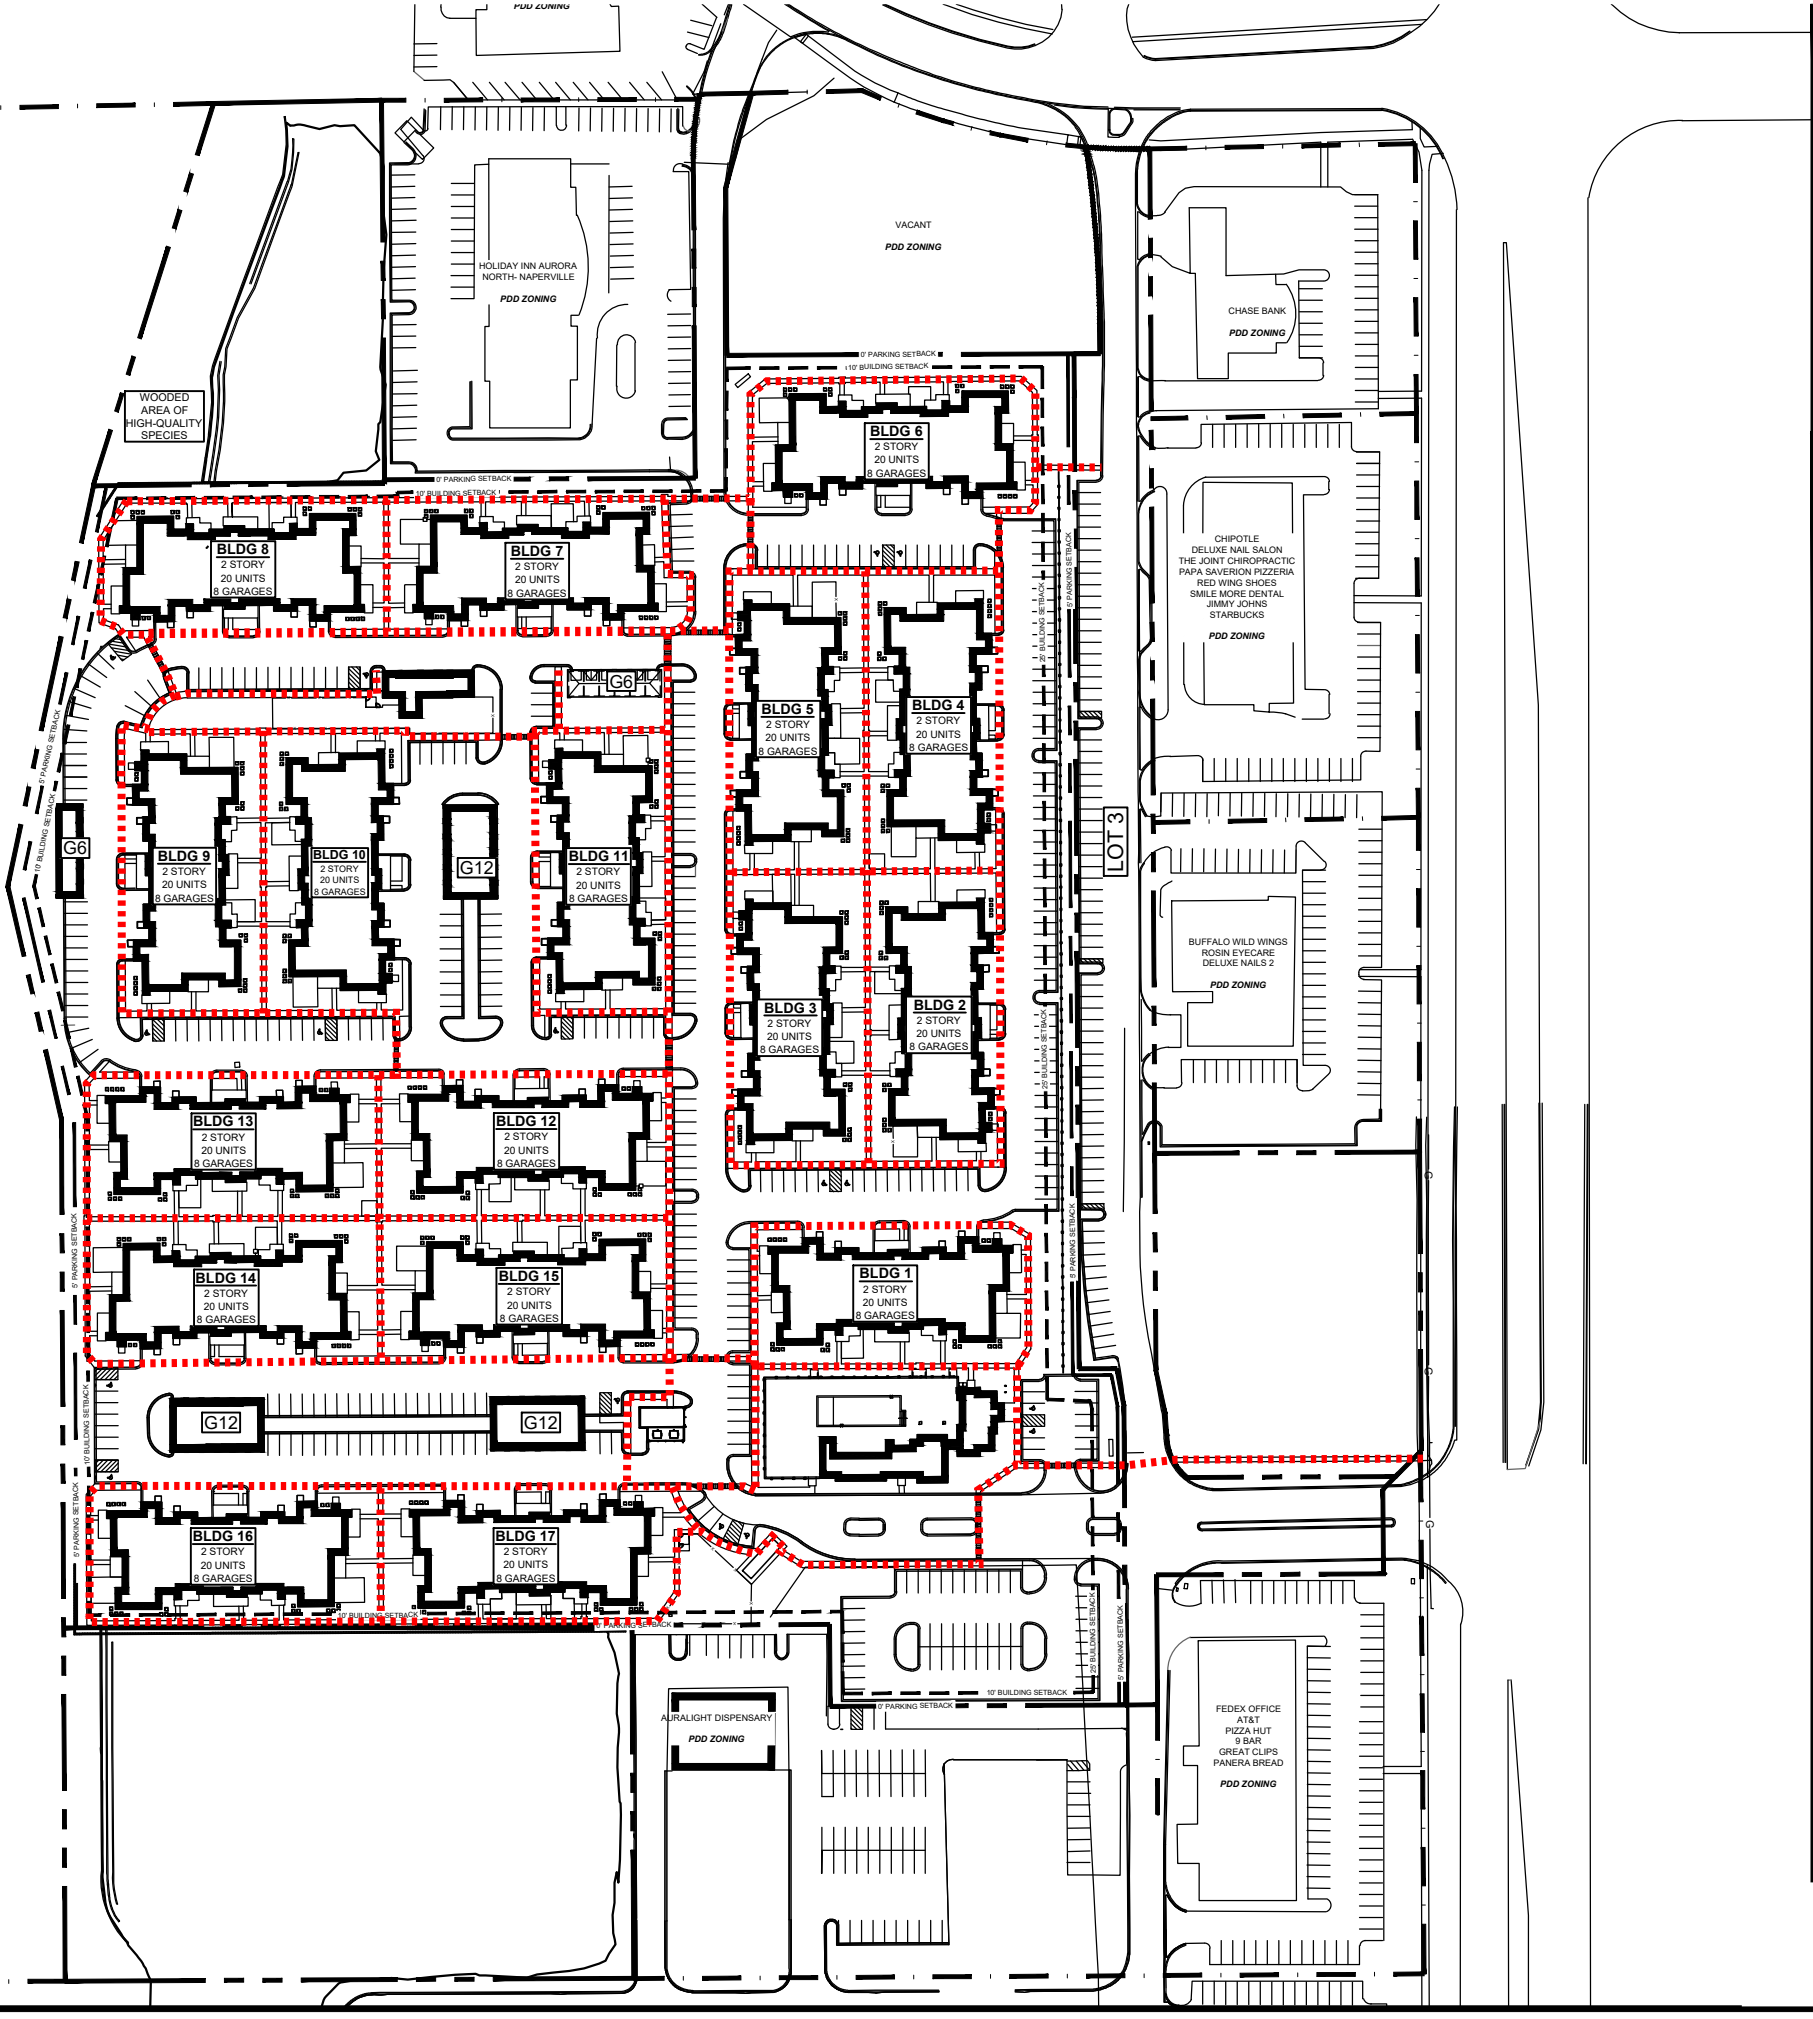

VICINITY MAP
SCALE: NTS

CONTINENTAL
PROPERTIES

W134 N8675 EXECUTIVE PARKWAY
MENOMONEE FALLS, WI 53051
262.502.5500 * FAX 262.502.5522

ON BEHALF OF
CONTINENTAL 834 FUND LLC

PROJECT INFORMATION

SPRINGS AT AURORA
SULLIVAN RD & ORCHARD RD - SWC | AURORA, IL

CONTINENTAL 834 FUND LLC

SHEET INFORMATION

PEDESTRIAN
CIRCULATION
EXHIBIT

DRAWN DATE: 12/12/2024
DRAWN BY: BMW

SHEET NUMBER

EX-1.0