

SITE MATERIALS SCHEDULE			
CODE	DESCRIPTION	BASIS OF DESIGN	DETAIL
101	BENCH	DOTY & SONS: RECTANGULAR CAMPUS BENCH (96"x24"x18"); COLOR BEIGE (SB1) W/ SEALERS	SURFACE MOUNTING PER MFCT'S INSTRUCTIONS
102	PLANTER	DOTY & SONS: RECTANGULAR PLANTER (60"x24"x30"); COLOR BEIGE (SB1) W/ SEALERS	SURFACE MOUNTING PER MFCT'S INSTRUCTIONS
103	FLAGPOLE (35-FOOT)	35-FOOT EDER FLAG POLE MODEL ECK35IH; POWDER COAT WHITE, AS SUPPLIED BY ALL AMERICAN FLAG COMPANY, ST. CHARLES, IL, 630-377-1985	SHEET L5.1/DETAIL #7
104	FLAGPOLE (30-FOOT)	35-FOOT EDER FLAG POLE MODEL ECK30IH; POWDER COAT WHITE, AS SUPPLIED BY ALL AMERICAN FLAG COMPANY, ST. CHARLES, IL, 630-377-1985	SHEET L5.1/DETAIL #7
105	BOLLARD	4.5" O.D. x 4'-0" HEIGHT STEEL PIPE BOLLARD FILLED WITH CONCRETE. PROVIDE 4.5" BOLLARD COVER AS PROVIDED BY POSTGUARD (GREEN), OR EQUAL	SHEET L5.1/DETAIL #8
106	PRECAST COLUMN	SEE BASIS OF DESIGN CONCEPT DETAILS & RENDERINGS ON SHEET L5.2	SHEET L5.2/DETAIL #1-2
107	PRECAST PANEL	SEE BASIS OF DESIGN CONCEPT DETAILS & RENDERINGS ON SHEET L5.2	SHEET L5.1/DETAIL #1-2

PAVING FINISH SCHEDULE			
CODE	DESCRIPTION	BASIS OF DESIGN	DETAIL & SPECIFICATION
201	CONCRETE PAVING TYPE A	EXPOSED AGGREGATE (SEASIDE BEACH PEBBLE IVORY) W/ INTEGRAL COLOR UNI-MIX (U-12 SUNSET BEIGE); EXPOSE AGGREGATE THROUGH TOP SURFACE RETARDER, SURFETCH OR EQUAL. PROVIDE MOCKUP ON-SITE (MIN. 8 SF) WITH VARYING LEVELS OF AGGREGATE EXPOSURE FOR APPROVAL BY ARCH.	SEE CIVIL DRAWINGS FOR TYPICAL CONCRETE WALK DETAILS. SEE SHEET L5.1 FOR EDGE & SPECIALTY DETAILS. UTILIZE MFCT'S WRITTEN INSTRUCTIONS FOR INTEGRAL COLOR AND TOP SURFACE RETARDER. INTENT IS TO MATCH EXISTING CONCRETE AT POLICE DEPT.
202	CONCRETE PAVING TYPE B	EXPOSED AGGREGATE (SEASIDE BEACH PEBBLE BLACK) W/ INTEGRAL COLOR UNI-MIX (U-12 SUNSET BEIGE); EXPOSE AGGREGATE THROUGH TOP SURFACE RETARDER, SURFETCH OR EQUAL. PROVIDE MOCKUP ON-SITE (MIN. 8 SF) WITH VARYING LEVELS OF AGGREGATE EXPOSURE FOR APPROVAL BY ARCH.	SEE CIVIL DRAWINGS FOR TYPICAL CONCRETE WALK DETAILS. SEE SHEET L5.1 FOR EDGE & SPECIALTY DETAILS. UTILIZE MFCT'S WRITTEN INSTRUCTIONS FOR INTEGRAL COLOR AND TOP SURFACE RETARDER.
203	SYNTHETIC TURF	FOREVERLAWN FUSION ELITE; STANDARD COLOR CONTACT: JUSTIN LETTENBERGER, 920.901.0361; justin@chicago.foreverlawn.com	SHEET L5.1/DETAIL #2-5; SHEET L5.3 FOR SPECIFICATIONS
204	GRAVEL MAINTENANCE EDGE	DECOMPOSED GRANITE; PEWTER GRAY, AS SUPPLIED BY KRC ROCK LANDSCAPE AND BUILDING MATERIALS, OR APPROVED EQUAL	SHEET L5.1/DETAIL #1
205	GRANITE MEMORIAL PAVERS	COLD SPRING GRANITE, ACADEMY BLACK (POLISHED) WITH ENGRAVED LETTERING TO BE DETERMINED BY OWNER & ARCHITECT	SHEET L5.2/DETAIL #4
206	FLUSH CONCRETE CURB	CAST-IN-PLACE CONCRETE CURB WITH INTEGRAL COLOR UNI-MIX (U-12 SUNSET BEIGE)	SHEET L5.1/DETAIL #5
207	FIRE EMBLEM	CUSTOM PRECAST CONCRETE PAVER SYSTEM	SHEET L5.2/DETAIL #3
208	CONTROL JOINT	1/4" TOOLED JOINT, PER PLAN	PER PLAN
209	EXPANSION JOINT	EXPANSION JOINT PLACEMENT TO BE REVIEWED BY CONCRETE CONTRACTOR & ARCHITECT PRIOR TO WORK.	SHEET L5.1/DETAIL #6

**NOTES**


ALL PRODUCTS LISTED ARE BASIS OF DESIGN. CONTRACTOR MAY SUBMIT ALTERNATE PRODUCTS THAT MAINTAIN THE LOOK AND QUALITY OF SPECIFIED MATERIALS, FOR REVIEW AND APPROVAL BY OWNER AND ARCHITECT.

CONTRACTOR TO SUBMIT ALL COLOR SAMPLES AND SHOP DRAWINGS FOR ARCHITECT'S & OWNER'S APPROVAL PRIOR TO PURCHASE OR FABRICATION OF MATERIALS.



1167 Hobson Mill Drive  
 Naperville, Illinois 60540  
 Telephone: (630) 606-0776  
 www.design-perspectives.net

- NOTES:**
- SEE CIVIL PLANS FOR GRADING.
  - CAD LAYOUT FILE TO BE PROVIDED TO CONTRACTOR FOR FIELD STAKING.
  - SEE SHEET L5.1 & L5.2 FOR SITE DETAILS.

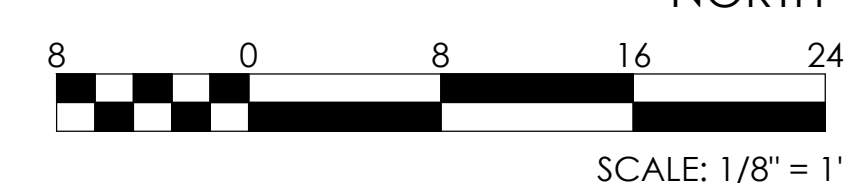

COPYRIGHT © C. CORDOGAN CLARK & ASSOCIATES, INC.  
 CC JOB NUMBER 231080  
 DATE 2025.02.09

REVISIONS:

#	Description	Date

DRAWING TITLE:  
**PLAZA ENLARGEMENT PLAN**

ISSUED FOR BID  
**L2.1**


# BASIS OF DESIGN CONCEPT FOR BID




CONCEPTUAL PLAZA RENDERING (CENTER LOOKING NORTHWEST)




CONCEPTUAL PLAZA RENDERING (BIRD'S EYE)

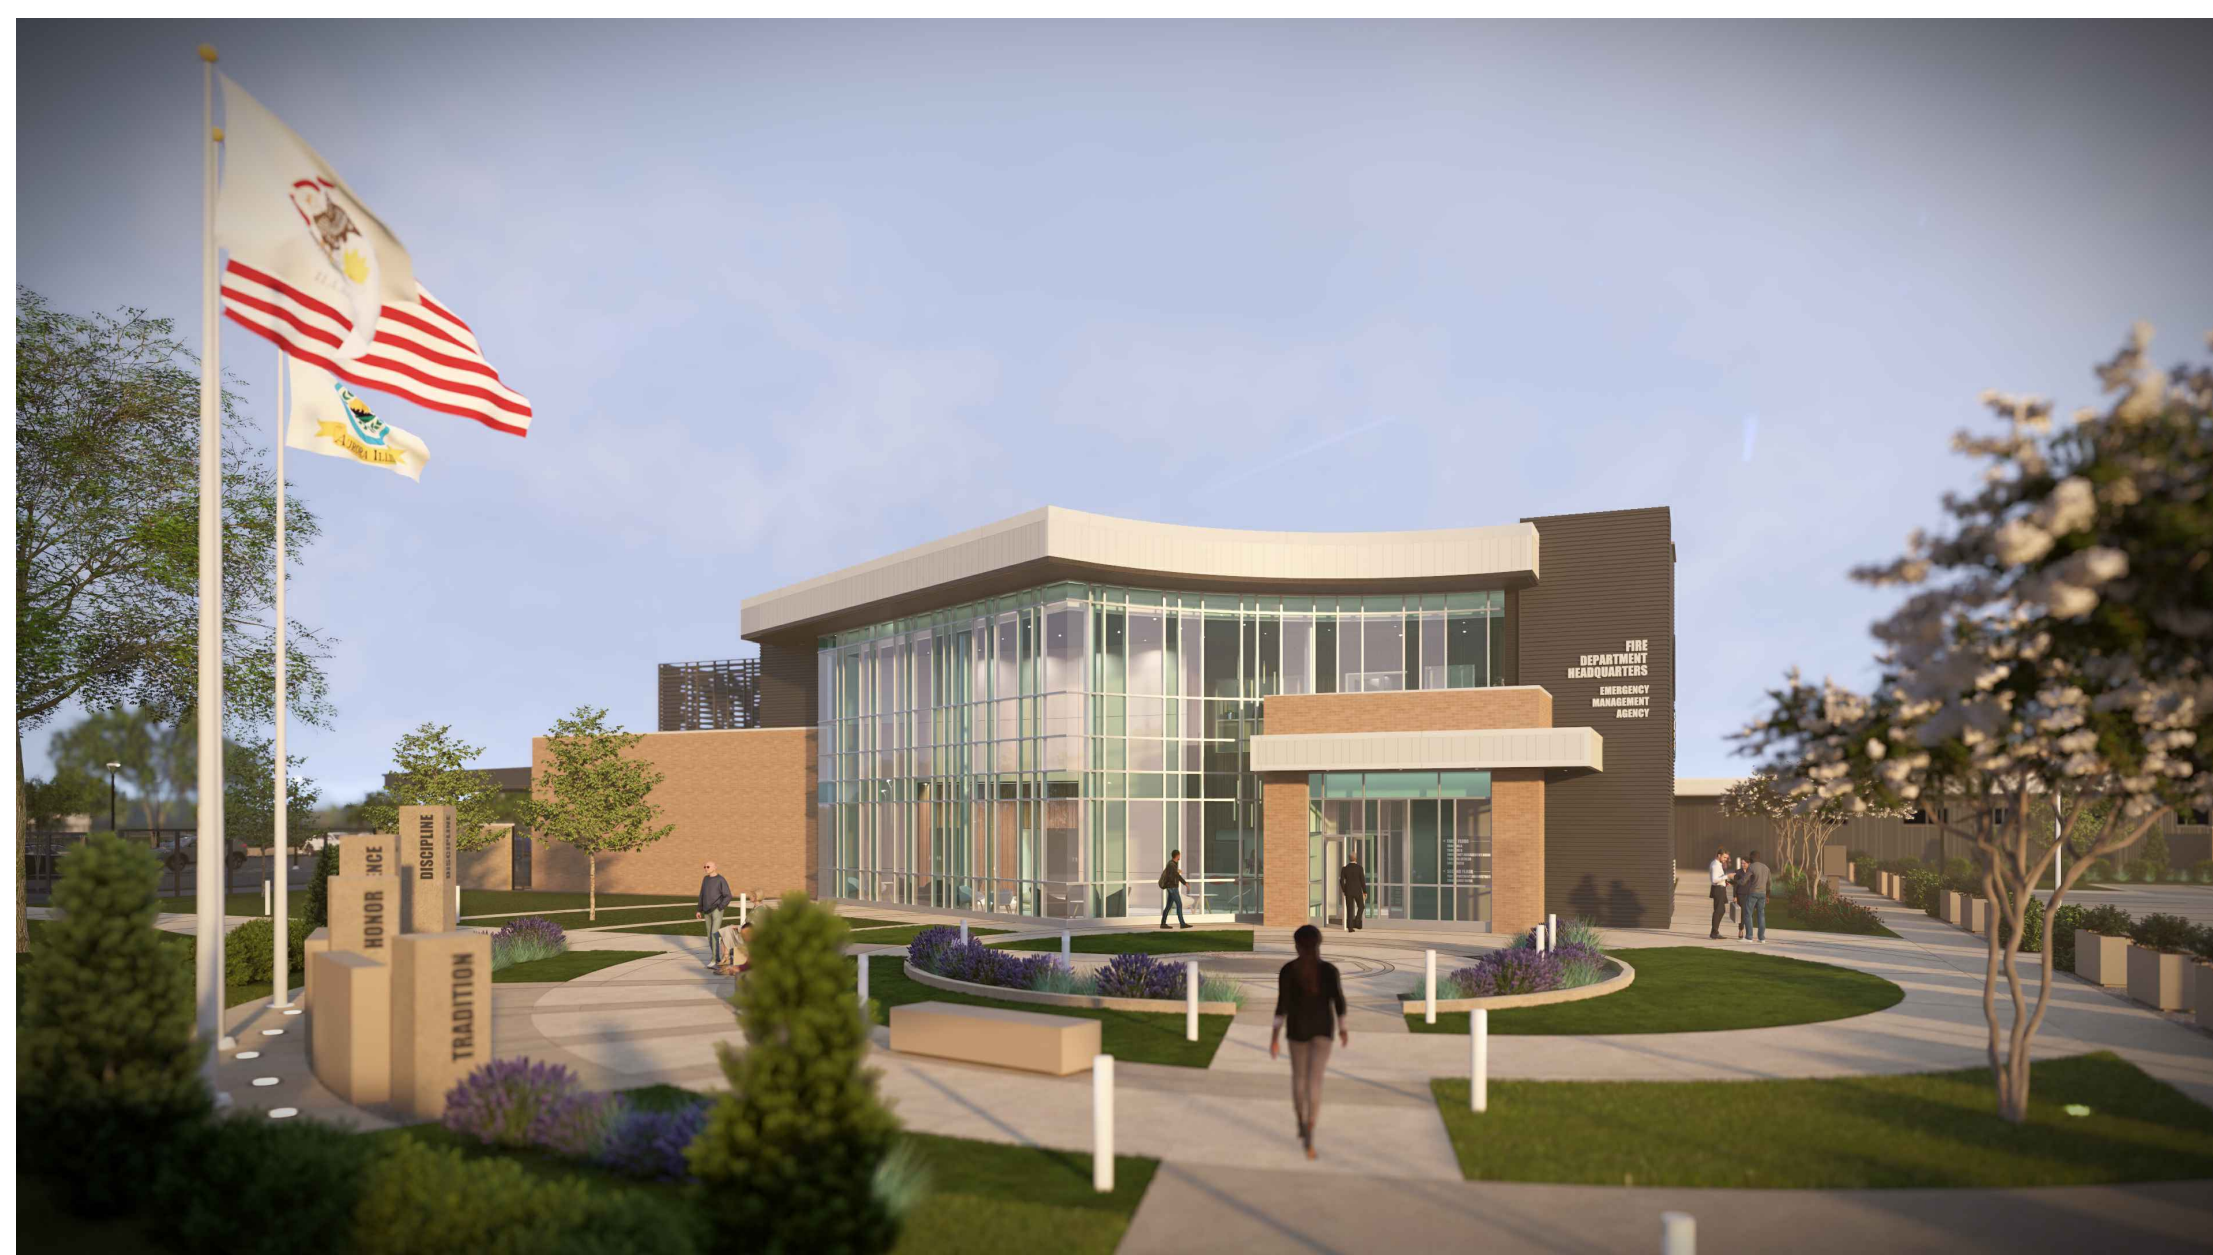


CONCEPTUAL PLAZA RENDERING (LOOKING EAST)

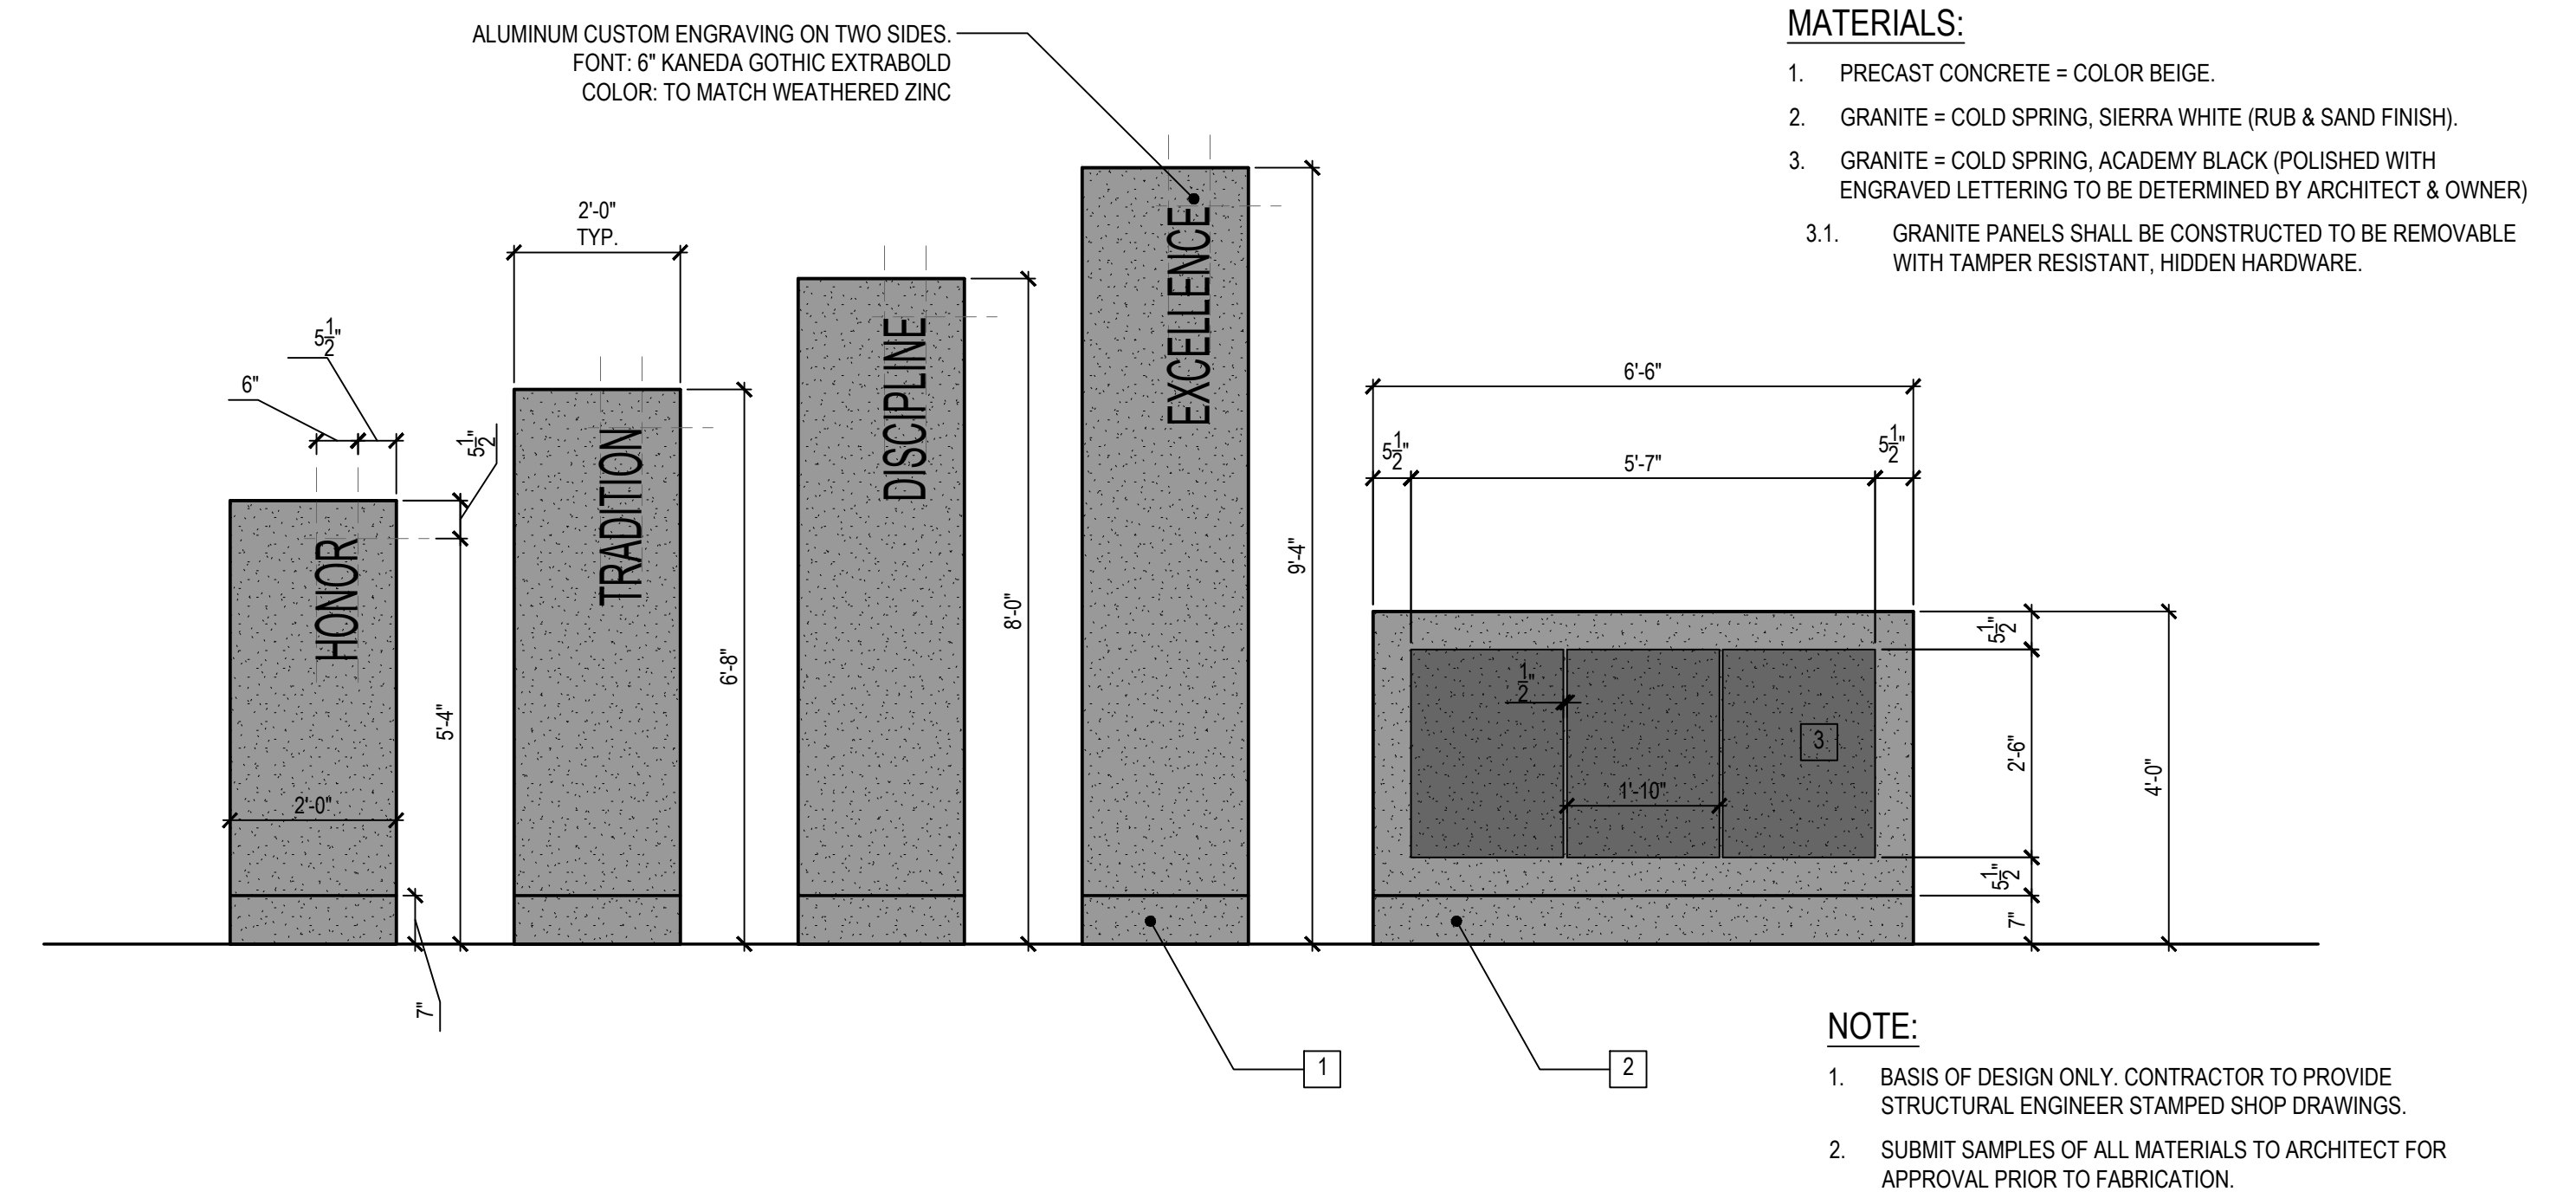


1 PRECAST COLUMN & PANEL CONCEPT - ELEVATION  
SCALE: 1/2" = 1'-0"

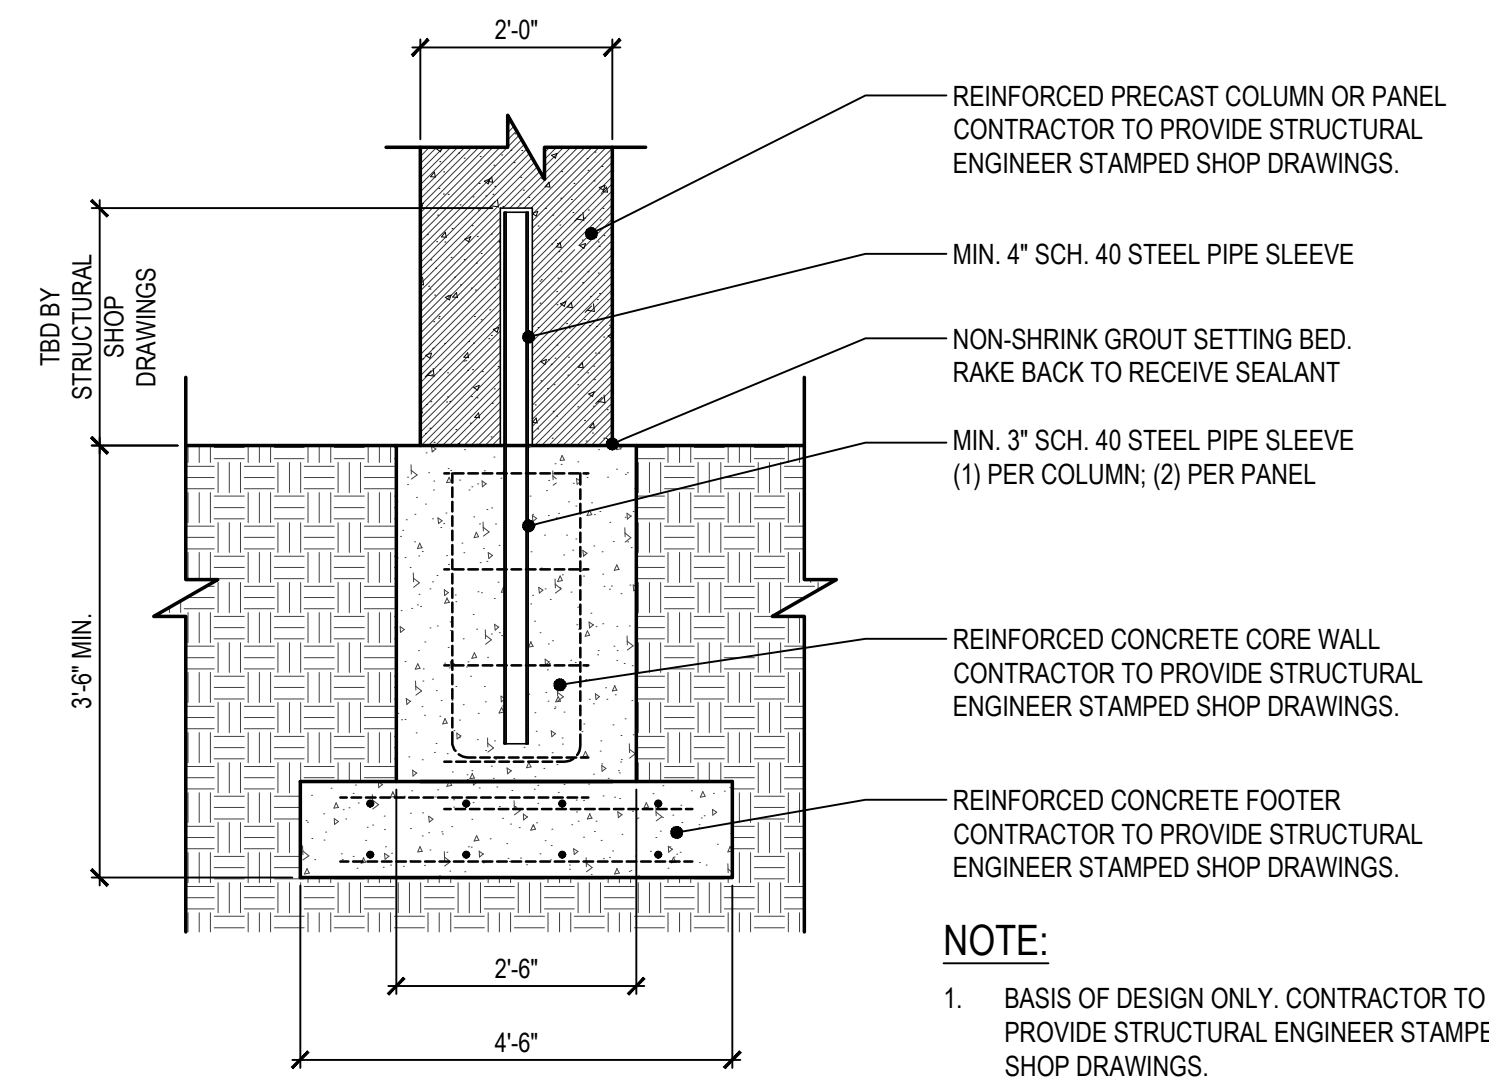

2 PRECAST COLUMN & PANEL CONCEPT - SECTION  
SCALE: 1/2" = 1'-0"

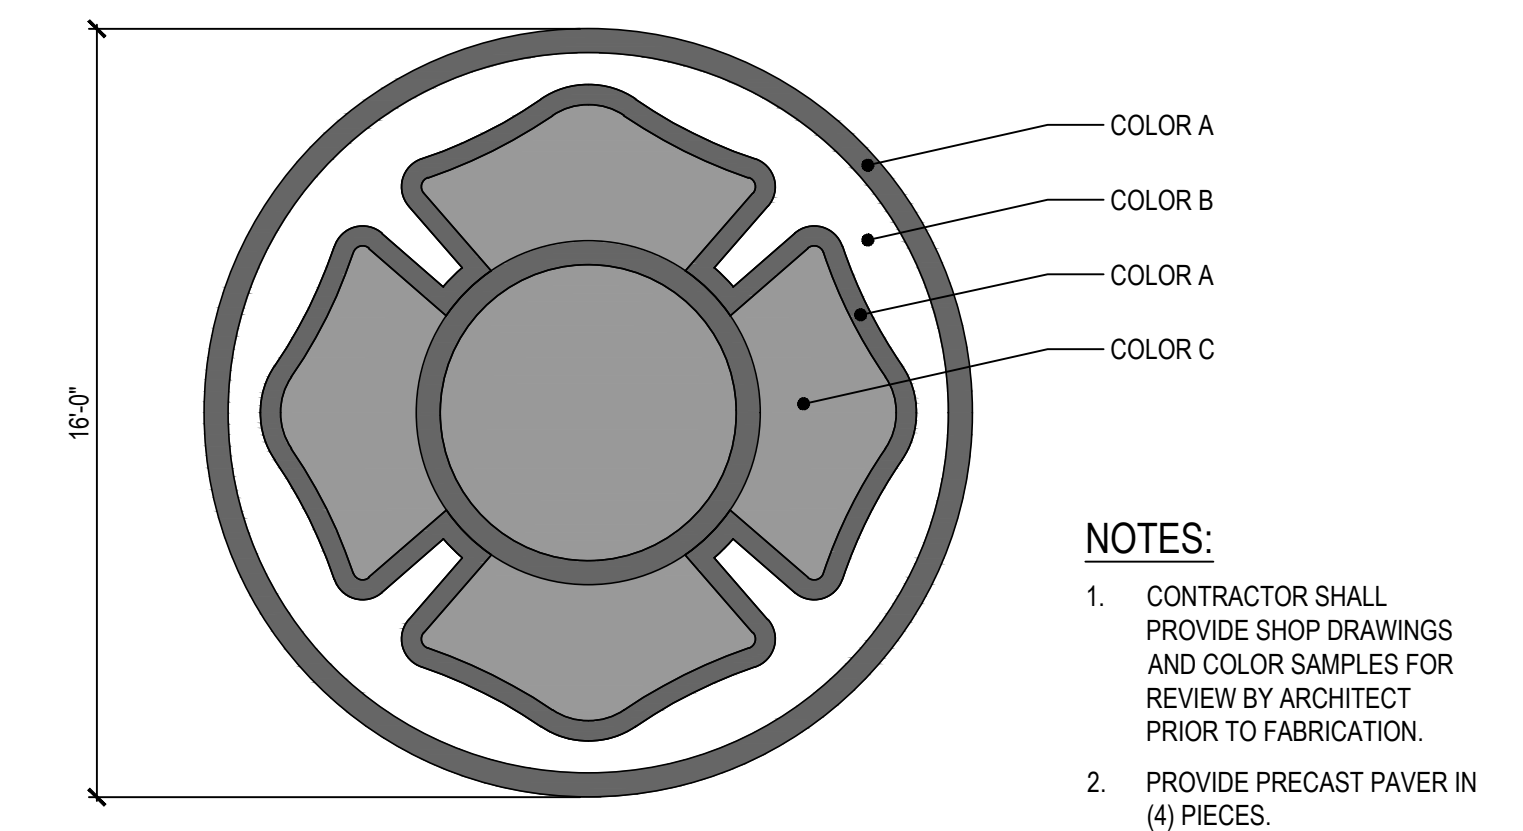

3 FIRE EMBLEM  
SCALE: 1/4" = 1'-0"

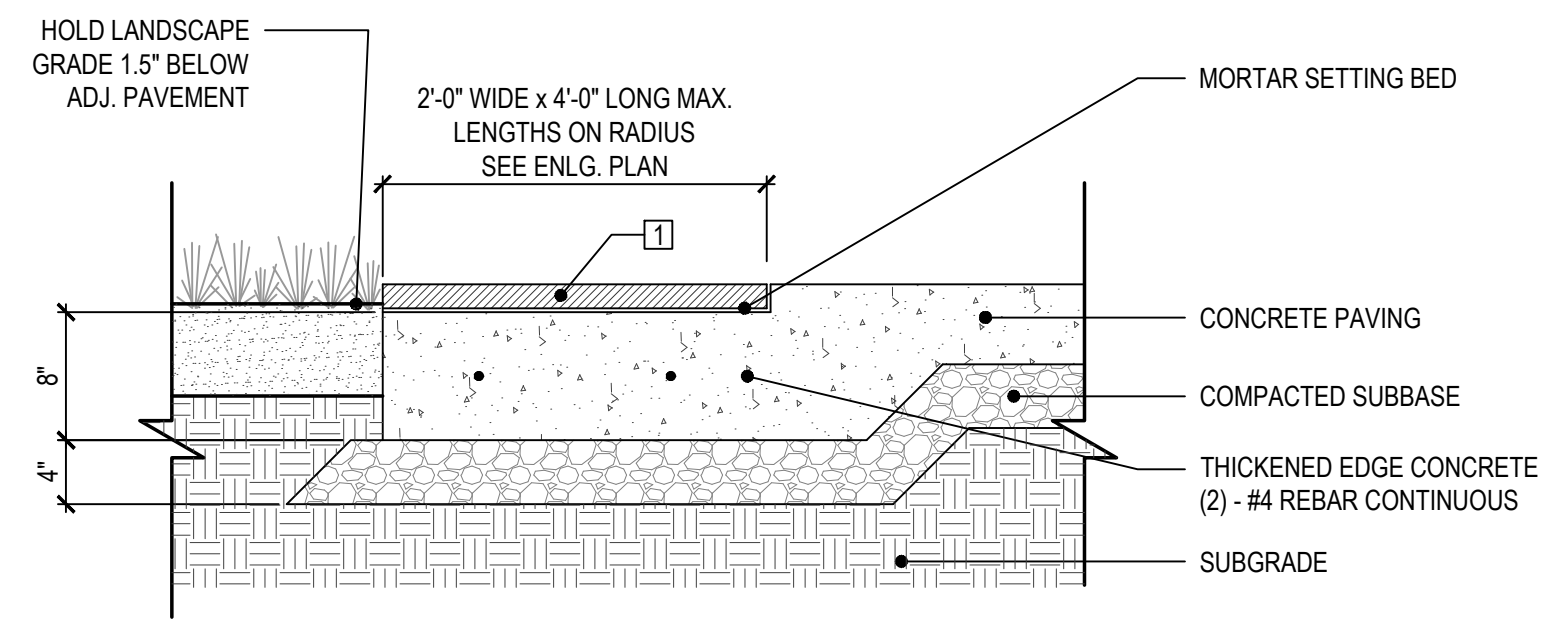

4 GRANITE PAVERS CONCEPT (SECTION)  
SCALE: 1" = 1'-0"

COPYRIGHT © C. CORDOGAN CLARK & ASSOCIATES, INC.

CC JOB NUMBER: 231080

DATE: 2025.02.09

REVISIONS:

#	Description	Date

DRAWING TITLE:  
BASIS OF DESIGN  
DETAILS



1167 Hobson Mill Drive  
Naperville, Illinois 60540  
Telephone: (630) 606-0776  
www.design-perspectives.net

ISSUED FOR BID

L5.2