

CONCEPT PHASE 2



**Ornamental Structure & Decorative Panels Flanking illuminated Signs**

**Materials:** Fabricate and install sign of Custom framing. **(\*Engineering Required)**, 3" tube & angle frame.

**Decorative Panels:** Digitally printed material, angle framing for support. Custom framing to hold panels TBD.

Non-Illuminated

**Finish:** All exposed metal surfaces to be coated with acrylic polyurethane.



NOTE: THIS DRAWING IS THE PROPERTY OF AURORA SIGN CO. IT IS NOT TO BE REPRODUCED, COPIED, OR EXHIBITED IN ANY FASHION WITHOUT WRITTEN CONSENT FROM AURORA SIGN CO. CHARGES OF UP TO \$2000.00 WILL BE ASSESSED FOR ANY MIS-USE OF THESE DRAWINGS.

<p>OFFICE: 630-898-5900 • AURORASIGN.COM 30W196 CALUMET AVENUE W • WARRENVILLE, IL 60555</p>	<p><b>Prepared For:</b> Stolp Island Theater</p>	<p><b>Address:</b></p>	<p><b>Drwg:</b> 240382</p>	<p><b>Sheet:</b> 1</p>	<p><b>Design Date:</b> 3/19/2024</p>	<p><b>Drawn By:</b> LH</p>
	<p><b>Location Name:</b></p>	<p><b>City/State:</b> Aurora, IL 60506</p>	<p>Rev A: 5/10/2024</p> <p>Rev B:</p> <p>Rev C:</p>	<p>Rev D:</p> <p>Rev E:</p> <p>Rev F:</p>		

CONCEPT PHASE 2



**Illuminated Channel Letters on a Custom Wireway**

**Materials:** Fabricate and install sign of aluminum & acrylic. Letters to sit atop custom wireway installed above canopy.

**Letter faces:** to be 3/16" white acrylic (Cryo 015).

Letter Backs: .040 Aluminum


**Trimcap:** 1" trim-cap

**Returns:** 3" depth returns

**Illumination:** Internal Illumination to be white LEDs (Hanley PE3W7K).

**Finish:** All exposed metal surfaces to be coated with acrylic polyurethane.

NOTE: THIS DRAWING IS THE PROPERTY OF AURORA SIGN CO. IT IS NOT TO BE REPRODUCED, COPIED, OR EXHIBITED IN ANY FASHION WITHOUT WRITTEN CONSENT FROM AURORA SIGN CO. CHARGES OF UP TO \$2000.00 WILL BE ASSESSED FOR ANY MIS-USE OF THESE DRAWINGS.

 <p><b>AURORA SIGN CO.</b> OFFICE: 630-898-5900 • AURORASIGN.COM 30W196 CALUMET AVENUE W • WARRENVILLE, IL 60555</p>	<p><b>Prepared For:</b> Stolp Island Theater</p>	<p><b>Address:</b></p>	<p><b>Drwg:</b> 240382</p>	<p><b>Sheet:</b> 2</p>	<p><b>Design Date:</b> 3/19/2024</p>	<p><b>Drawn By:</b> LH</p>
	<p><b>Location Name:</b></p>	<p><b>City/State:</b> Aurora, IL 60506</p>	<p>Rev A: 3/20/2024</p>	<p>Rev D:</p>		
			<p>Rev B: 5/10/2024</p>	<p>Rev E:</p>		
			<p>Rev C:</p>	<p>Rev F:</p>		

Proposed



**Illuminated Channel Letters  
on a Custom Wireway**

**Materials:** Fabricate and install sign of aluminum & acrylic. Letters to sit atop custom wireway installed above canopy.

**Letter faces:** to be 3/16" white acrylic (Cryo 015).

Letter Backs: .040 Aluminum


**Trimcap:** 1" trim-cap

**Returns:** 3" depth returns

**Illumination:** Internal Illumination to be white LEDs (Hanley PE3W7K).

**Finish:** All exposed metal surfaces to be coated with acrylic polyurethane.

NOTE: THIS DRAWING IS THE PROPERTY OF AURORA SIGN CO. IT IS NOT TO BE REPRODUCED, COPIED, OR EXHIBITED IN ANY FASHION WITHOUT WRITTEN CONSENT FROM AURORA SIGN CO. CHARGES OF UP TO \$2000.00 WILL BE ASSESSED FOR ANY MIS-USE OF THESE DRAWINGS.

 <p>OFFICE: 630-898-5900 • AURORASIGN.COM 30W196 CALUMET AVENUE W • WARRENVILLE, IL 60555</p>	<p><b>Prepared For:</b> Stolp Island Theater</p>	<p><b>Address:</b></p>	<p><b>Drwg:</b> 240382</p>	<p><b>Sheet:</b> 3</p>	<p><b>Design Date:</b> 5/1/2024</p>	<p><b>Drawn By:</b></p>
	<p><b>Location Name:</b></p>	<p><b>City/State:</b> Aurora, IL 60506</p>	<p>Rev A: 5/10/2024</p>	<p>Rev D:</p>		
			<p>Rev B:</p>	<p>Rev E:</p>		
			<p>Rev C:</p>	<p>Rev F:</p>		

**Stairwell Window signage**

**CONCEPT PHASE 2**



**Features and Wayfinding Signage**

**Window Graphics - QTY 4**


Print and install 3M high performance vinyl to be applied first surface. 2nd story and above/center row of windows only.

- Northeast: VIF 40'8" x 3'10" (156.6 ft/sq)
- Northwest: VIF 40'8" x 3'10" (156.6 ft/sq)
- West: VIF 40'8" x 5'5" (220 ft/sq)
- South: VIF 37'2" x 5'5" (201 ft/sq)



**\* Information Required Prior to fabrication**  
 - Sizes are Approximate. Survey Required  
 Prior to Fabrication

**Four locations shown**

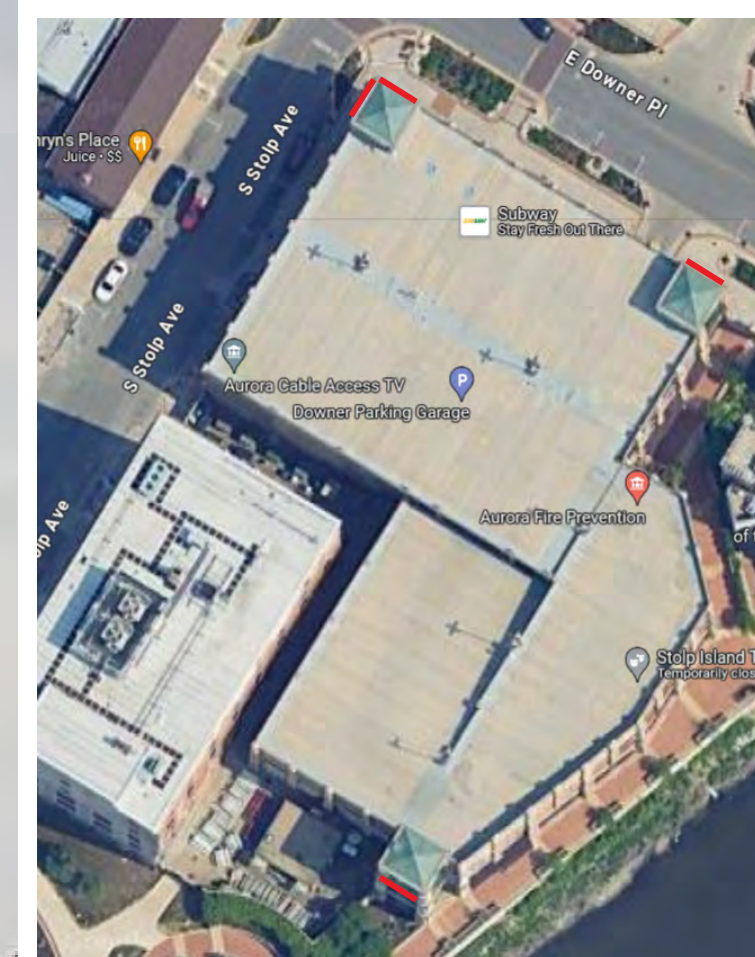

NOTE: THIS DRAWING IS THE PROPERTY OF AURORA SIGN CO. IT IS NOT TO BE REPRODUCED, COPIED, OR EXHIBITED IN ANY FASHION WITHOUT WRITTEN CONSENT FROM AURORA SIGN CO. CHARGES OF UP TO \$2000.00 WILL BE ASSESSED FOR ANY MIS-USE OF THESE DRAWINGS.

<b>Prepared For:</b> Stoll Island Theater	<b>Address:</b>	<b>Drwg:</b> 240382	<b>Sheet:</b> 4	<b>Design Date:</b> 3/19/2024	<b>Drawn By:</b> LH
<b>Location Name:</b>	<b>City/State:</b> Aurora, IL 60506	Rev A: 5/10/2024	Rev B:	Rev C:	Rev D:
					Rev E:
					Rev F:

**Flanking canopy "Brow" QTY 2**

**Materials:** Fabricate and install awnings of angle, aluminum & 1/2" dimensional acrylic.

**Finish:** All exposed metal surfaces to be coated with acrylic polyurethane.



NOTE: THIS DRAWING IS THE PROPERTY OF AURORA SIGN CO. IT IS NOT TO BE REPRODUCED, COPIED, OR EXHIBITED IN ANY FASHION WITHOUT WRITTEN CONSENT FROM AURORA SIGN CO. CHARGES OF UP TO \$2000.00 WILL BE ASSESSED FOR ANY MIS-USE OF THESE DRAWINGS.

**Awnings / "Brow"**

**CONCEPT PHASE 2**



**Features and Wayfinding Signage**

**Flanking canopy "Brow" QTY 2**

**Materials:** Fabricate and install awnings of angle, aluminum. Stripe detail option from paint OR aluminum routed and backed for stripe illumination.

**Finish:** All exposed metal surfaces to be coated with acrylic polyurethane.

**SCALE: 3/16" = 1'**

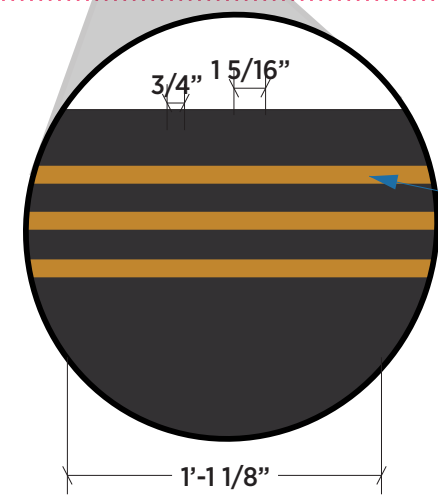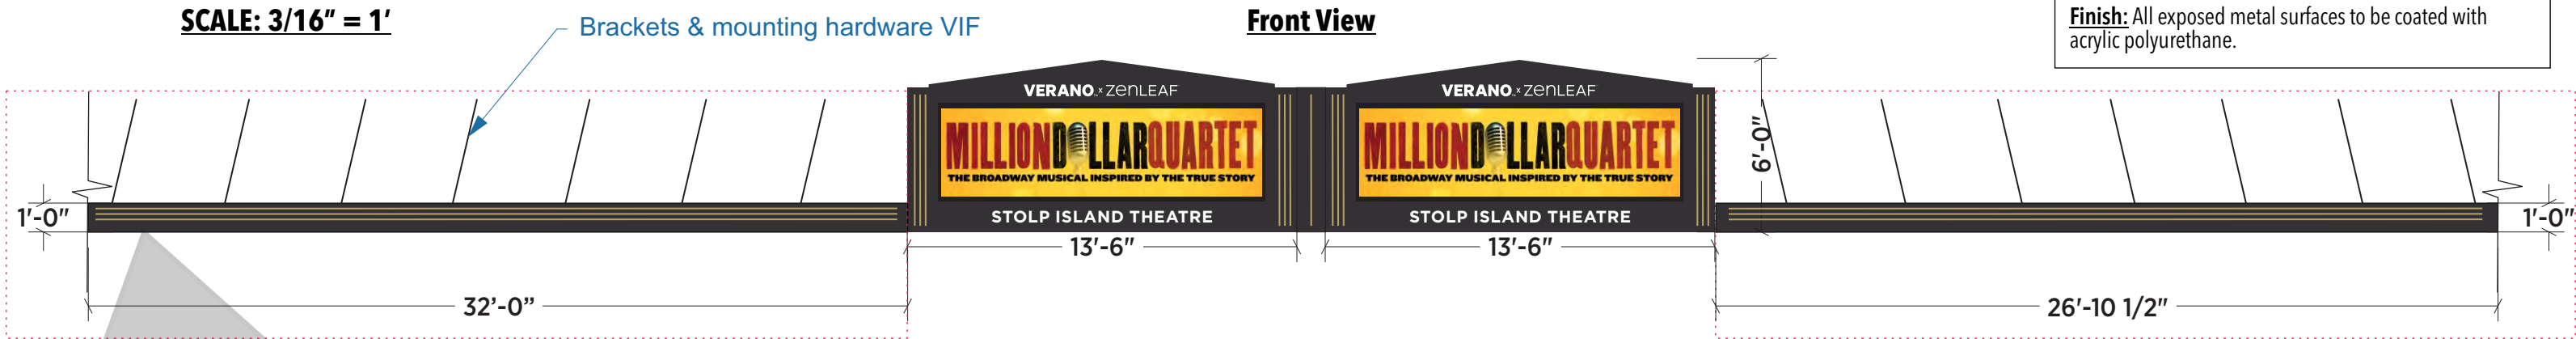


Illuminated stripes from routed aluminum backed acrylic/vinyl. Size to match Blade sign.

**Front View**

**Top View**

**SCALE: 1/8" = 1'**

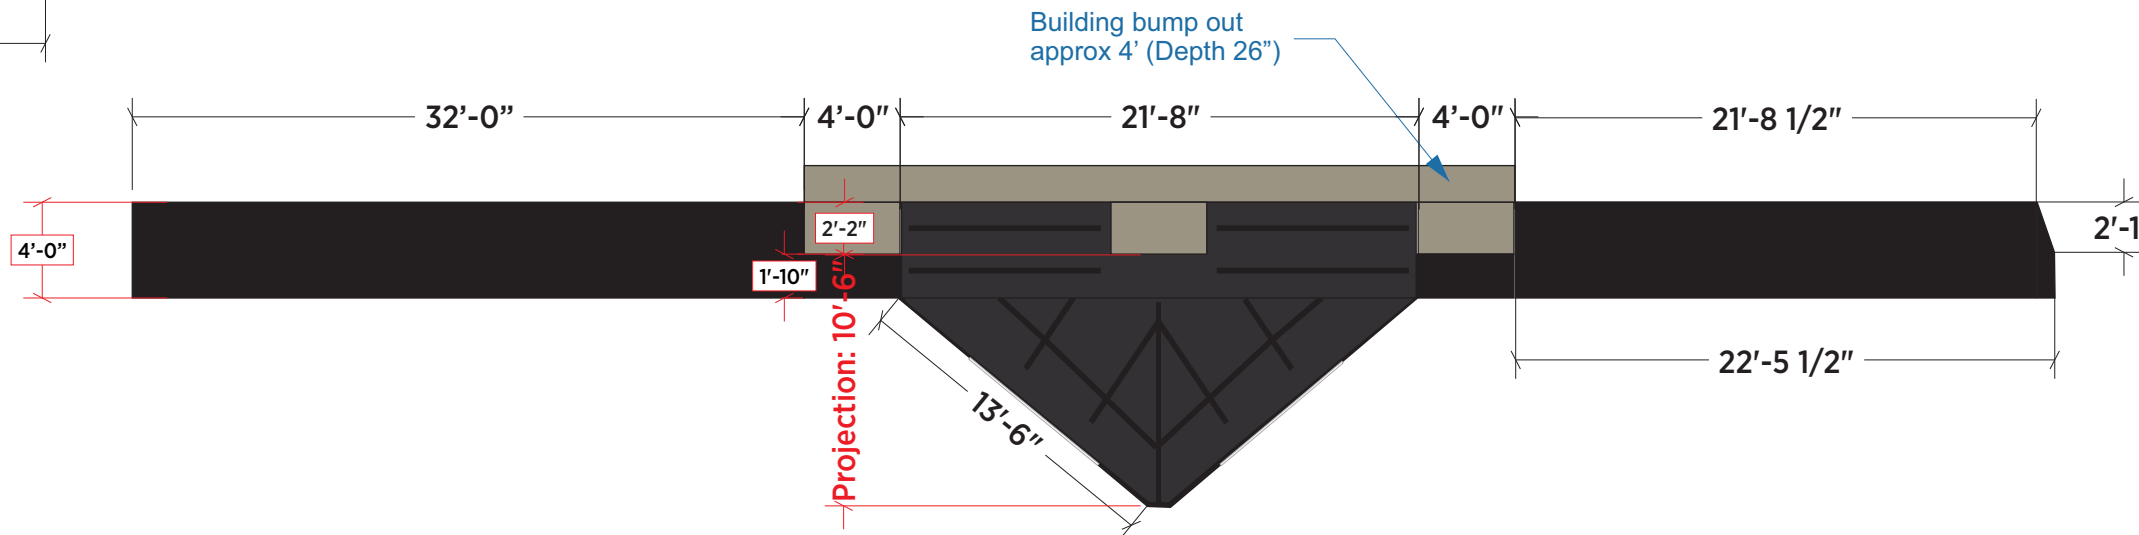

**\* Information Required Prior to fabrication**  
 - Full Survey to be taken prior to fabrication.  
 - Engineering Required for stability of signage prior to fabrication.

NOTE: THIS DRAWING IS THE PROPERTY OF AURORA SIGN CO. IT IS NOT TO BE REPRODUCED, COPIED, OR EXHIBITED IN ANY FASHION WITHOUT WRITTEN CONSENT FROM AURORA SIGN CO. CHARGES OF UP TO \$2000.00 WILL BE ASSESSED FOR ANY MIS-USE OF THESE DRAWINGS.



**Prepared For:**  
Stolp Island Theater

**Address:**

**Drwg:** 240382 **Sheet:** 5A **Design Date:** 5/10/2024

**Drawn By:**

**Location Name:**

**City/State:**  
Aurora, IL 60506

Rev A:

Rev D:

Rev B:

Rev E:

Rev C:

Rev F:

**Wayfinding**

**CONCEPT PHASE 2**

**Option A**



**Vinyl Graphics**

**Materials:** Fabricate and install graphics of high performance vinyl. Vinyl to be applied first surface.


PANELS ARE 128" X 46 qty 2. Mullion is 1-3/4"

NOTE: THIS DRAWING IS THE PROPERTY OF AURORA SIGN CO. IT IS NOT TO BE REPRODUCED, COPIED, OR EXHIBITED IN ANY FASHION WITHOUT WRITTEN CONSENT FROM AURORA SIGN CO. CHARGES OF UP TO \$2000.00 WILL BE ASSESSED FOR ANY MIS-USE OF THESE DRAWINGS.


**Parking Sign Retrofits**

**CONCEPT PHASE 2**

**Features and Wayfinding Signage**

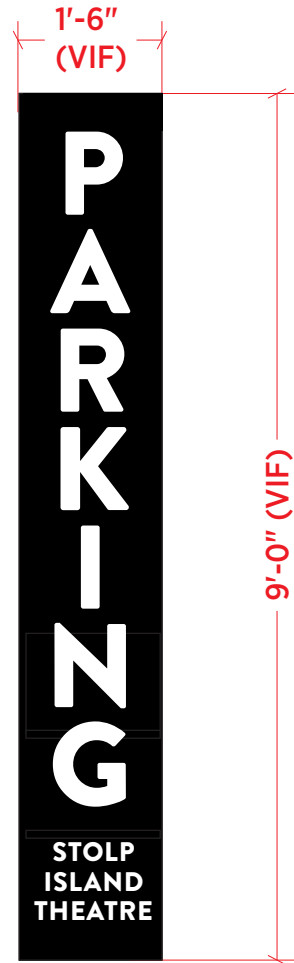

**\* Information Required Prior to fabrication**  
 - Sizes are Approximate. Survey Required  
 Prior to Fabrication

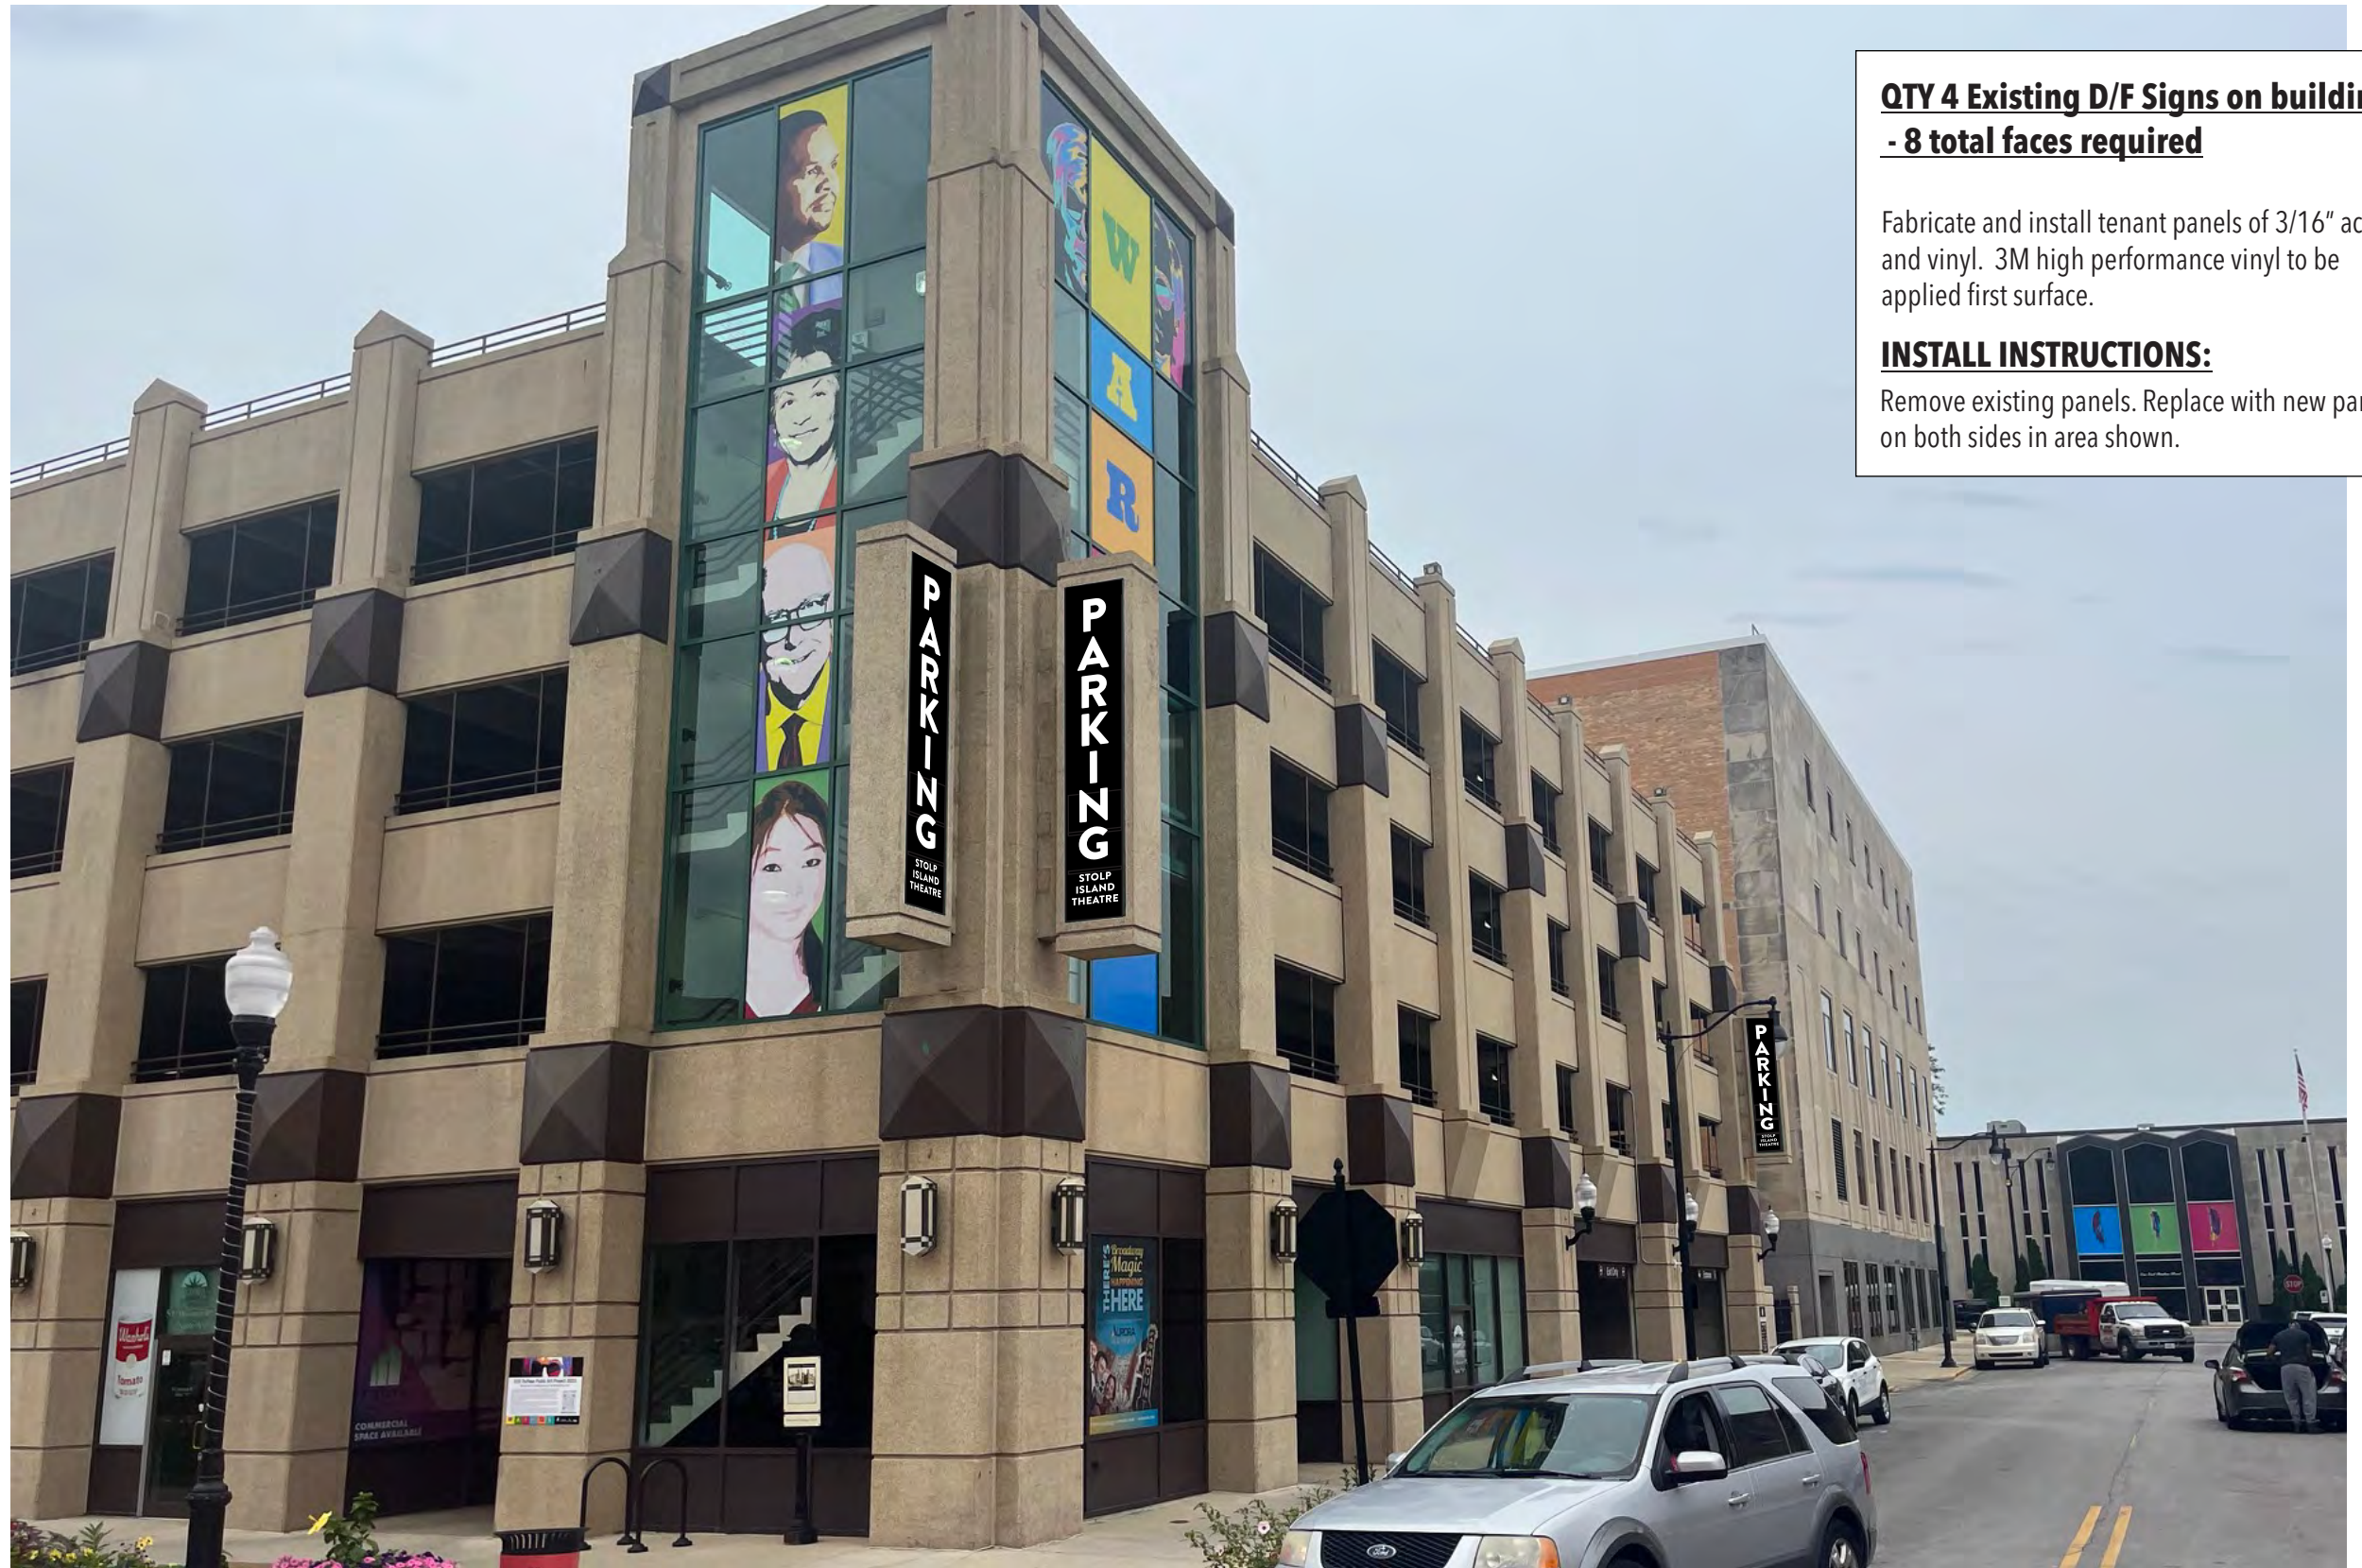

**QTY 4 Existing D/F Signs on building**  
**- 8 total faces required**

Fabricate and install tenant panels of 3/16" acrylic and vinyl. 3M high performance vinyl to be applied first surface.

**INSTALL INSTRUCTIONS:**

Remove existing panels. Replace with new panels on both sides in area shown.

NOTE: THIS DRAWING IS THE PROPERTY OF AURORA SIGN CO. IT IS NOT TO BE REPRODUCED, COPIED, OR EXHIBITED IN ANY FASHION WITHOUT WRITTEN CONSENT FROM AURORA SIGN CO. CHARGES OF UP TO \$2000.00 WILL BE ASSESSED FOR ANY MIS-USE OF THESE DRAWINGS.


<b>Prepared For:</b> Stolp Island Theater	<b>Address:</b>	<b>Drwg:</b> 240382	<b>Sheet:</b> 7	<b>Design Date:</b> 3/19/2024	<b>Drawn By:</b> LH
<b>Location Name:</b>	<b>City/State:</b> Aurora, IL 60506	Rev A:		Rev D:	
		Rev B:		Rev E:	
		Rev C:		Rev F:	



# Custom Lighting Sconce


**Front View**

Full Width: 0'-9"  
Aluminum: 0'-8"

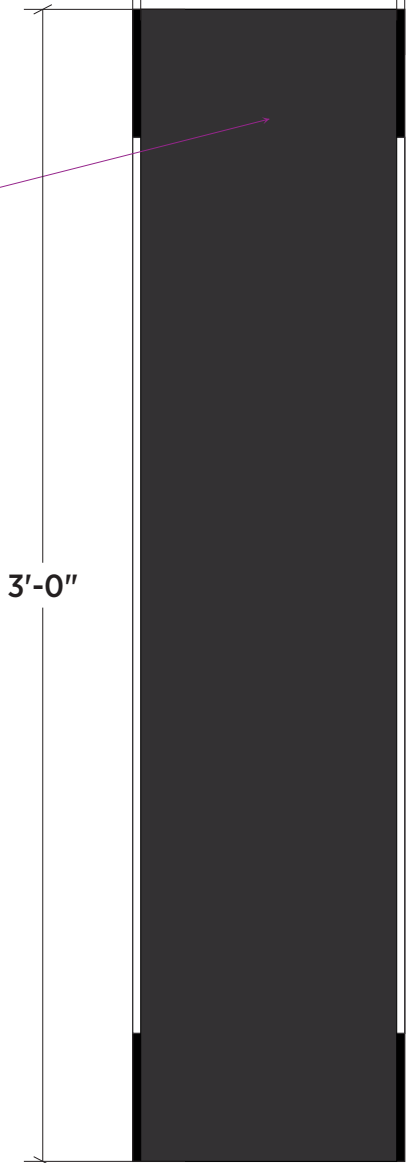


**Side View**


Full Width: 0'-11"  
Aluminum: 0'-10"

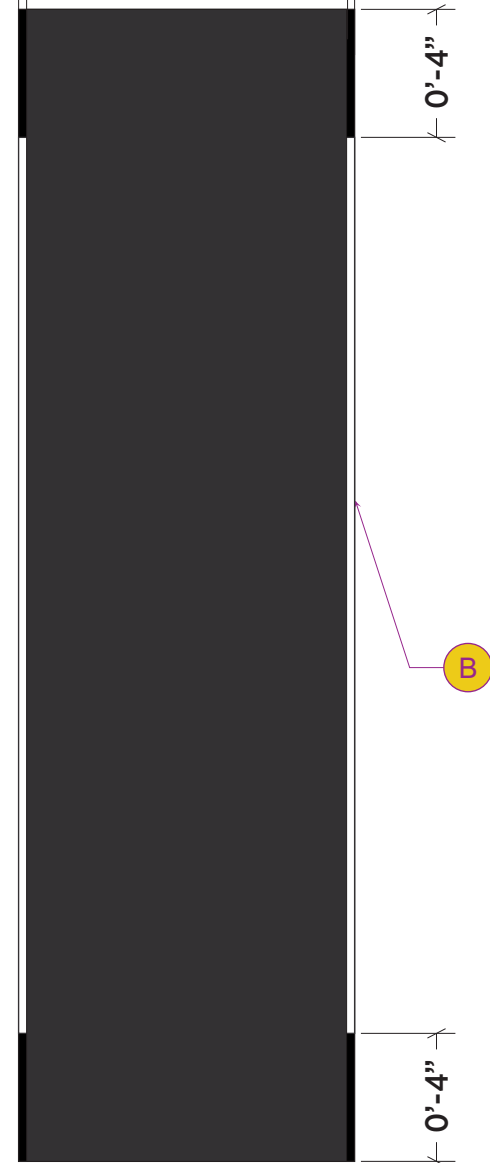

**Top View**

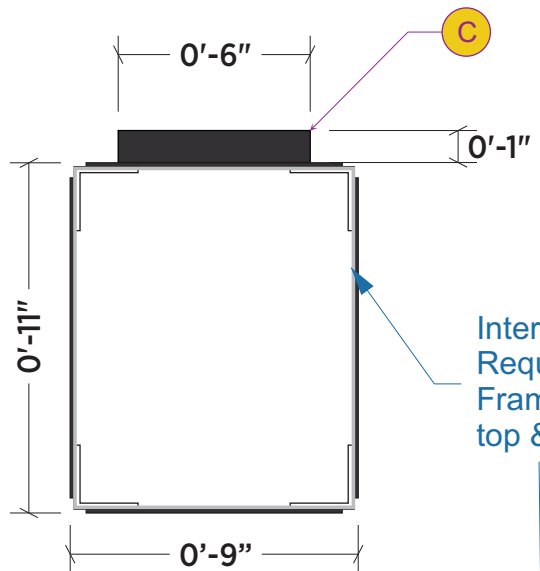

**3D View**

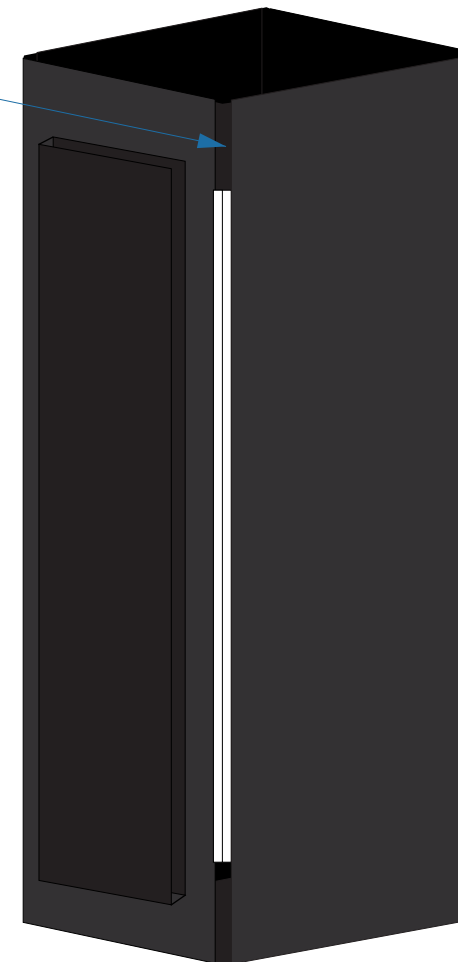

## Shroud for Illuminated Custom Wall Sconces - 42 total required

**Materials:** Fabricate and provide wall sconce shroud of aluminum, angle & acrylic.

**Shroud faces:** to be .125 aluminum with painted finish.  
**Internal Structure:** top & bottom 4" inside shroud to be 3/16" aluminum with painted finish.

**Corners:** are to be 3/16" heat bent frosted acrylic on each side.

**Illumination:** TO BE PROVIDED BY OTHERS

**Finish:** All exposed metal surfaces to be coated with acrylic polyurethane.

- A** Aluminum sconce faces & sides
- B** Frosted Acrylic to be 28" tall & visible for illumination.
- C** 1" thick standoff for wall mounting attached to back of sconce.



**\* Information Required Prior to fabrication**  
- Paint colors & fabrication of interior to be confirmed to accommodate lighting by others.

**SCALE 2"=1'**

	Aluminum Faces - TBD	LH
	Frosted Acrylic	Paint
	Standoff - TBD	Stock
		Paint

NOTE: THIS DRAWING IS THE PROPERTY OF AURORA SIGN CO. IT IS NOT TO BE REPRODUCED, COPIED, OR EXHIBITED IN ANY FASHION WITHOUT WRITTEN CONSENT FROM AURORA SIGN CO. CHARGES OF UP TO \$2000.00 WILL BE ASSESSED FOR ANY MIS-USE OF THESE DRAWINGS.



<b>Prepared For:</b> Stolp Island Theater	<b>Address:</b>	<b>Drwg:</b> 240382	<b>Sheet:</b> 8	<b>Design Date:</b> 5/17/2024	<b>Drawn By:</b>
<b>Location Name:</b>	<b>City/State:</b> Aurora, IL	Rev A: 5/20/2024	Rev D:		
		Rev B:	Rev E:		
		Rev C:	Rev F:		