
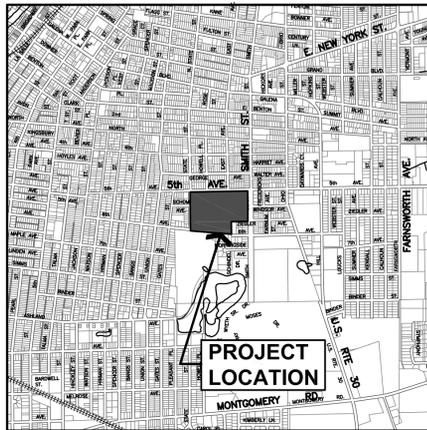



FIRE PLAN

FOR EAST AURORA HIGH SCHOOL DISTRICT #131 EXPANSION/RENOVATION


500 TOMCAT LANE
CITY OF AURORA
KANE COUNTY, ILLINOIS 60505

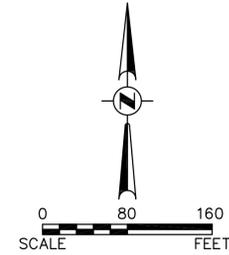

LOCATION MAP
SCALE: 1" = 2,000'

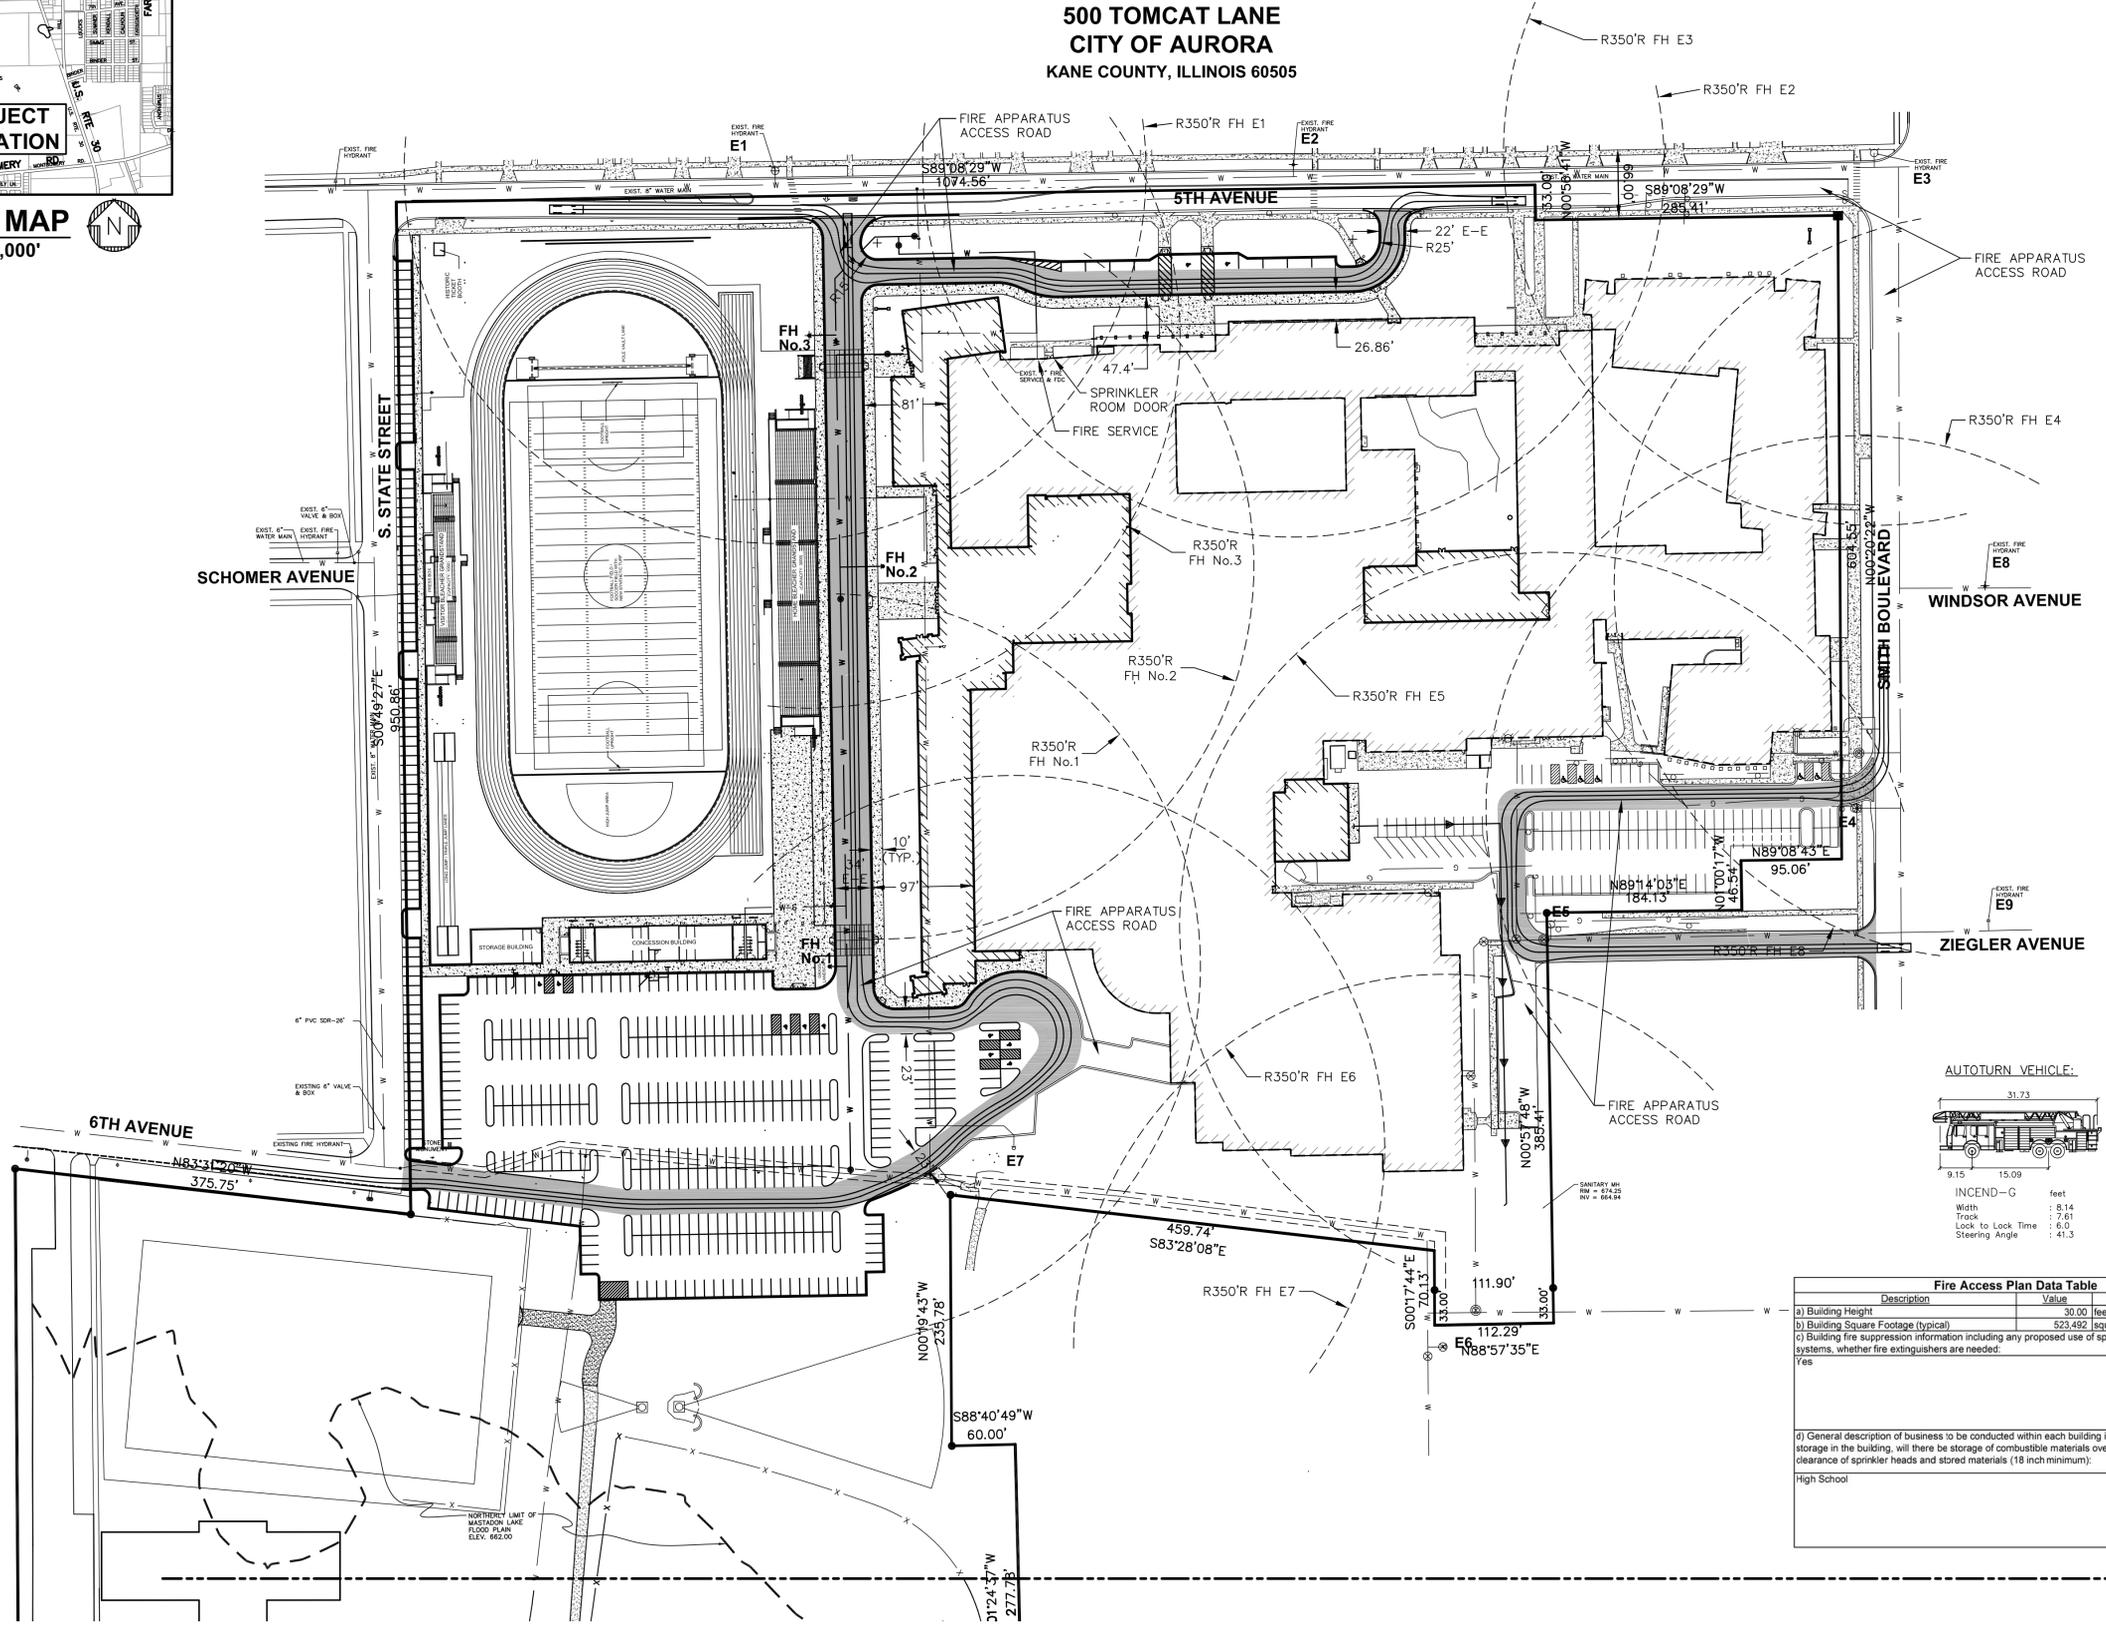

LEGEND		
EXISTING	DESCRIPTION	PROPOSED
	SANITARY SEWER	
	STORM SEWER	
	END SECTION	
	WATER MAIN & SIZE	
	WATER SERVICE & BOX	
	SEWER SERVICE	
	GAS MAIN	
	TELEPHONE CABLE	
	FIBER OPTIC	
	SILT FENCE	
	MANHOLE	
	CATCH BASIN	
	INLET	
	HYDRANT	
	VALVE VAULT	
	TREE	
	ELEVATION	
	TRENCH BACKFILL	
	STREET LIGHT	
	SIGNS	
	FOUND IRON PIPE	
	GUY WIRE	
	FLAG POLE	
	UTILITY POLE	
	UTILITY PEDESTAL	
	HANDHOLE	
	ITEM DESIGNATED FOR REMOVAL	
	TREE PROTECTION REQUIRED	
	BITUMINOUS PAVEMENT	
	CONCRETE	
	GRAVEL	
	DEPRESSED C & G	
	REVERSE PITCH C & G	
	CURB OPENING	

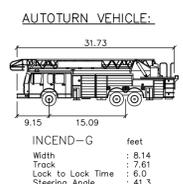

Description	Value	Unit
a) Building Height	30.00	feet
b) Building Square Footage (typical)	523,492	square feet
c) Building fire suppression information including any proposed use of sprinkler systems, fire alarm systems, whether fire extinguishers are needed: Yes		
d) General description of business to be conducted within each building including: will there be rack storage in the building, will there be storage of combustible materials over twelve feet in height, clearance of sprinkler heads and stored materials (18 inch minimum): High School		

**EAST AURORA HIGH SCHOOL DISTRICT #131
EXPANSION/RENOVATION**

FIRE PLAN

OWNER OF RECORD:
EAST AURORA SCHOOL DISTRICT #131
SERVICE CENTER
417 FIFTH STREET
AURORA, ILLINOIS 60505

PROPERTY ADDRESS:
500 TOMCAT LANE
AURORA, IL 60506

ARCHITECT:
CORDOGAN CLARK AND ASSOCIATES
960 RIDGEWAY AVE
AURORA, IL 60506
630-896-4678

CIVIL ENGINEER:
ENGINEERING ENTERPRISES, INC.
52 WHEELER ROAD
SUGAR GROVE, IL 60554
630-466-6700

INITIAL SUBMITTAL: MAY 23, 2016