


# THE CITY OF AURORA CONSTRUCTION PLANS FOR ROOT STREET SANITARY SEWER IMPROVEMENTS 2018

## AURORA CITY COUNCIL



- RICHARD C. IRVIN, MAYOR
- ROBERT O'CONNOR, ALDERMAN-AT-LARGE
- SHERMAN L. JENKINS, ALDERMAN-AT-LARGE
- TINA BOHMAN, ALDERMAN-FIRST WARD
- JUANY GARZA, ALDERMAN-SECOND WARD
- TED MESIACOS, ALDERMAN-THIRD WARD
- BILL DONNELL, ALDERMAN-FOURTH WARD
- CARL FRANCO, ALDERMAN-FIFTH WARD
- MICHAEL B. SAVILLE, ALDERMAN-SIXTH WARD
- SCHEKETA HART-BURNS, ALDERMAN-SEVENTH WARD
- RICK MERVINE, ALDERMAN-EIGHTH WARD
- EDWARD BUGG, ALDERMAN NINTH WARD
- JUDD LOFCHIE, ALDERMAN TENTH WARD

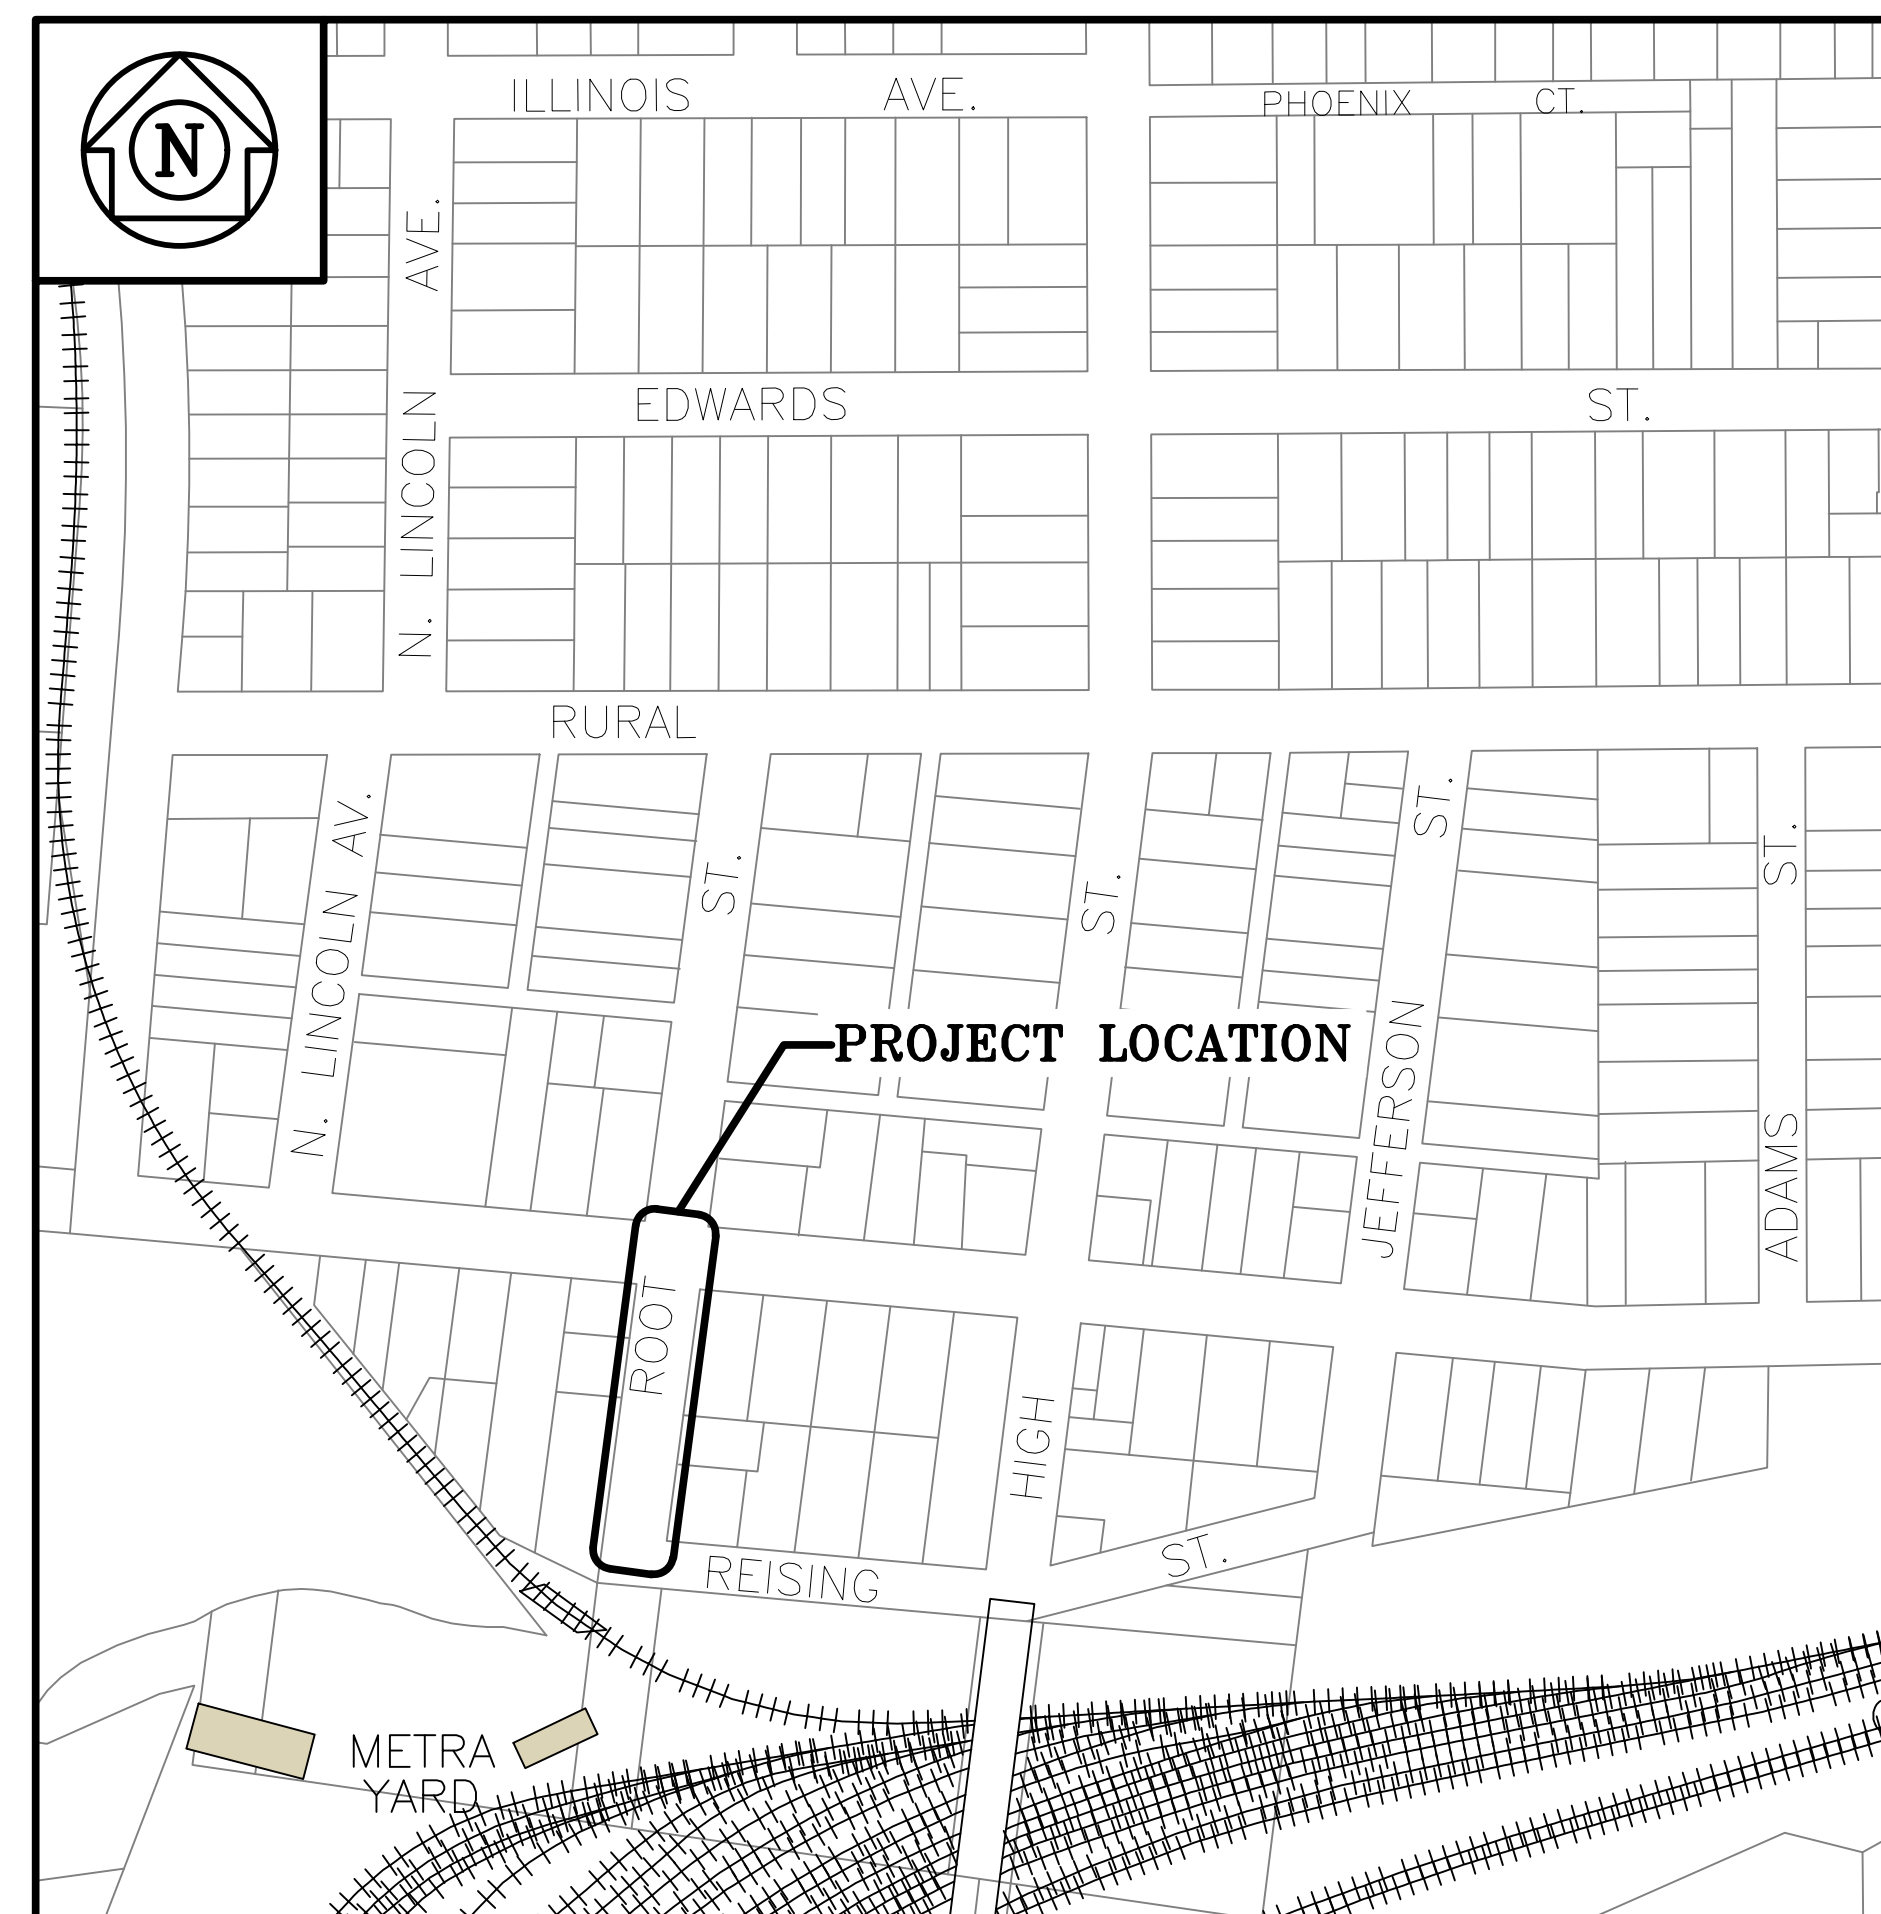

LOCATION MAP

## INDEX OF SHEETS

- |         |                         |
|---------|-------------------------|
| NO. 1   | COVER SHEET             |
| NO. 2   | GENERAL PLAN            |
| NO. 3   | PLAN AND PROFILE        |
| NO. 4   | TRAFFIC CONTROL DETAILS |
| NO. 5-6 | STANDARD DETAILS        |

WALTER E. DEUCHLER ASSOCIATES, INC.	
WALTER E. DEUCHLER ASSOCIATES, INC. DESIGN FIRM	JOHN W. FRERICH, P.E. PROFESSIONAL ENGINEER
DESIGN FIRM 184-001830 EXPIRATION: 4/30/2019	ILLINOIS P.E. 062-053255 EXPIRATION: 11/30/2019
 DATE: 2/23/18	 DATE: 2/23/18



**WALTER E. DEUCHLER ASSOCIATES, INC.**  
*Consulting Engineers - Aurora, Illinois* © 2/23/2018

