
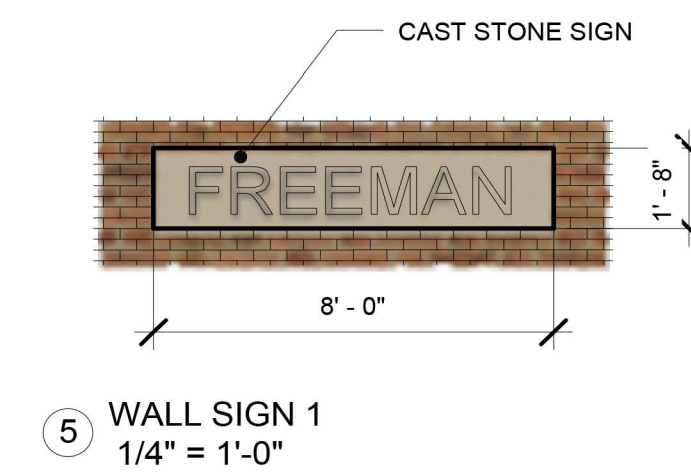


ELEVATIONS

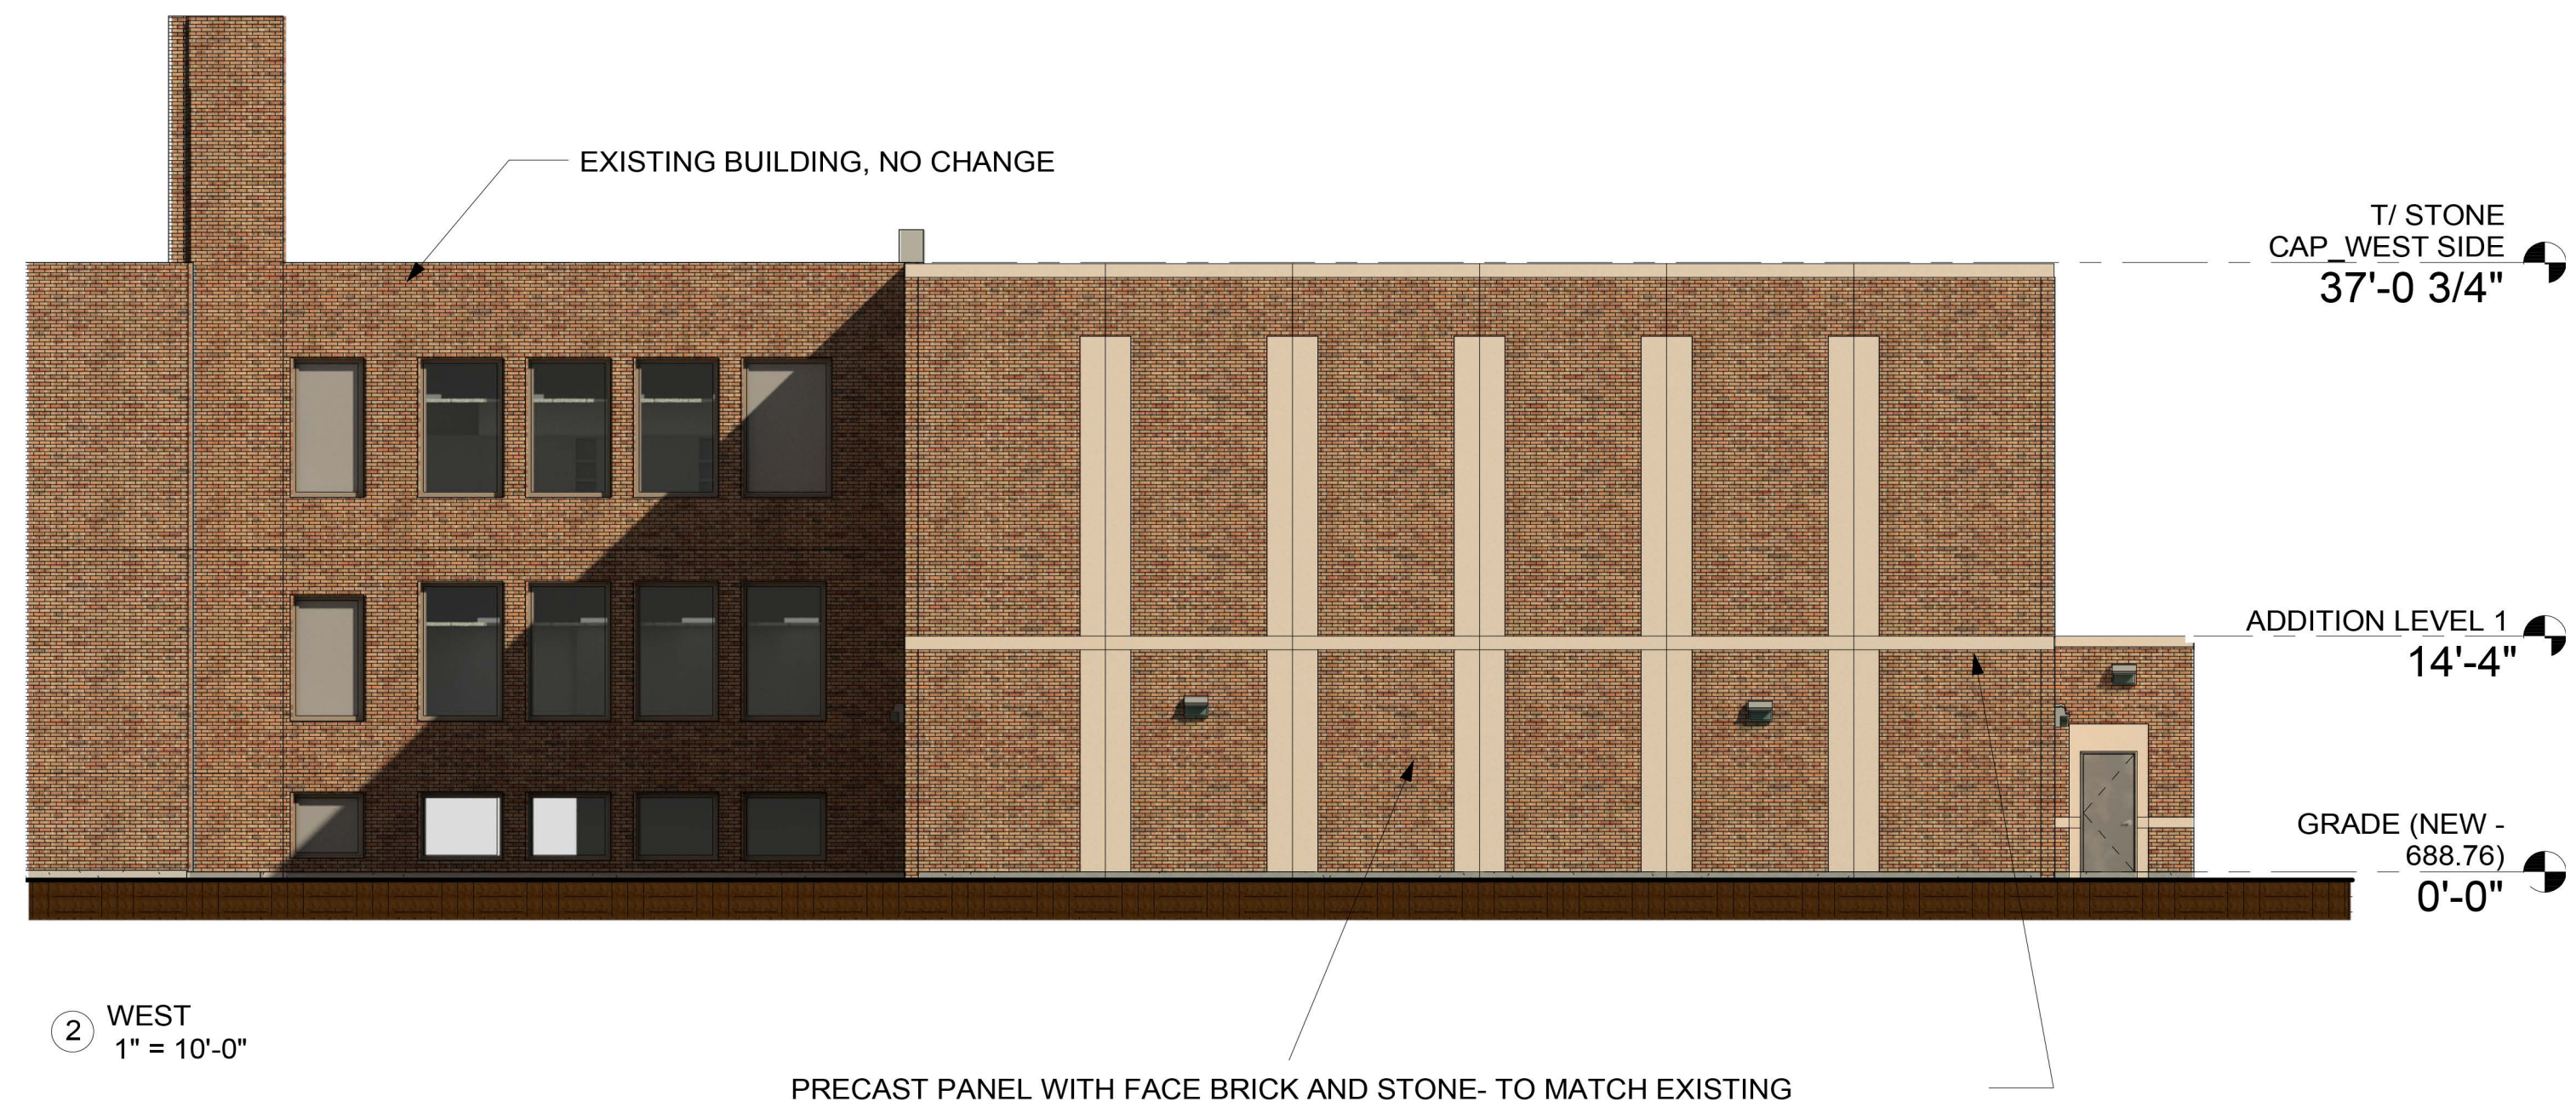

ELEVATION DATA TABLE: ELEVATIONS		
Description	Value	Unit
a) Building Height	37'- 0 3/4"	feet
b) Grade Elevation	688	feet
c) Building Square Footage by Floor	61,032 (EXISTING)	Square feet
	9,550 (ADDITION)	Square feet
d) Building Square Footage	70,582	Square feet

SIGNAGE DATA TABLE: GROUND SIGNAGE				
Ground Sign #	Description	Value	Unit	
1	i) Length of street frontage- on which sign is located		feet	
	ii) Width of Sign Face		feet	
	iii) Height of Sign Face		feet	
	iv) Square Footage of Sign Face		Square feet	
	v) Height of Sign (over ...)		feet	
	vi) Type of Sign			
	vii) Type of Sign Bas			
	viii) Is there a digital display			
	If yes then, Location of Digital Display on the sign			
	Height of digital Display			
Width of Digital Display				
Square footage of Digital Display				
Percent of Digital Display Sign Coverage				

DOES NOT APPLY

SIGNAGE DATA TABLE: WALLSIGNAGE			
Wall Sign #	Description	Value	Unit
1	i) Width of Facade- on which Sign is Located	232	feet
	ii) Height of Facade- on which sign is located	37	feet
	iii) Square footage of Facade- on which Sign is located	8584	Square feet
	iv) Width of Sign Face	8	feet
	v) Height of Sign Face	1.667	feet
	vi) Square Footage of Sign Face	14	Square feet
	vii) Percent of Sign Coverage- Facade on which Sign is Located	.16	Percent

PROPOSED
ADDITION TO
FREEMAN
SCHOOL

At:
FREEMAN SCHOOL:
153 SOUTH RANDALL ROAD
AURORA, IL 60506
DISTRICT OFFICE:
80 S. RIVER STREET
AURORA, IL 60506

For
WEST AURORA
SCHOOL
DISTRICT #129

Copyright 2013 StudioGC, Inc.

NO.	ISSUED FOR:	DATE
	Special Use Submittal	8/12/15

BUILDING/SIGNAGE
ELEVATIONS

Project: 15050