

THE CITY OF AURORA CONSTRUCTION PLANS FOR SANITARY MANHOLE REHABILITATION BASIN 54 AND 56 2019

AURORA CITY COUNCIL

RICHARD C. IRVIN, MAYOR

ROBERT O'CONNOR, ALDERMAN-AT-LARGE

SHERMAN L. JENKINS, ALDERMAN-AT-LARGE

TINA BOHMAN, ALDERMAN-FIRST WARD

JUANY GARZA, ALDERMAN-SECOND WARD

TED MESIACOS, ALDERMAN-THIRD WARD

BILL DONNELL, ALDERMAN-FOURTH WARD

CARL FRANCO, ALDERMAN-FIFTH WARD


MICHAEL B. SAVILLE, ALDERMAN-SIXTH WARD

SCHEKETA HART-BURNS, ALDERMAN-SEVENTH WARD

RICK MERVINE, ALDERMAN-EIGHTH WARD

EDWARD BUGG, ALDERMAN NINTH WARD

JUDD LOFCHIE, ALDERMAN TENTH WARD

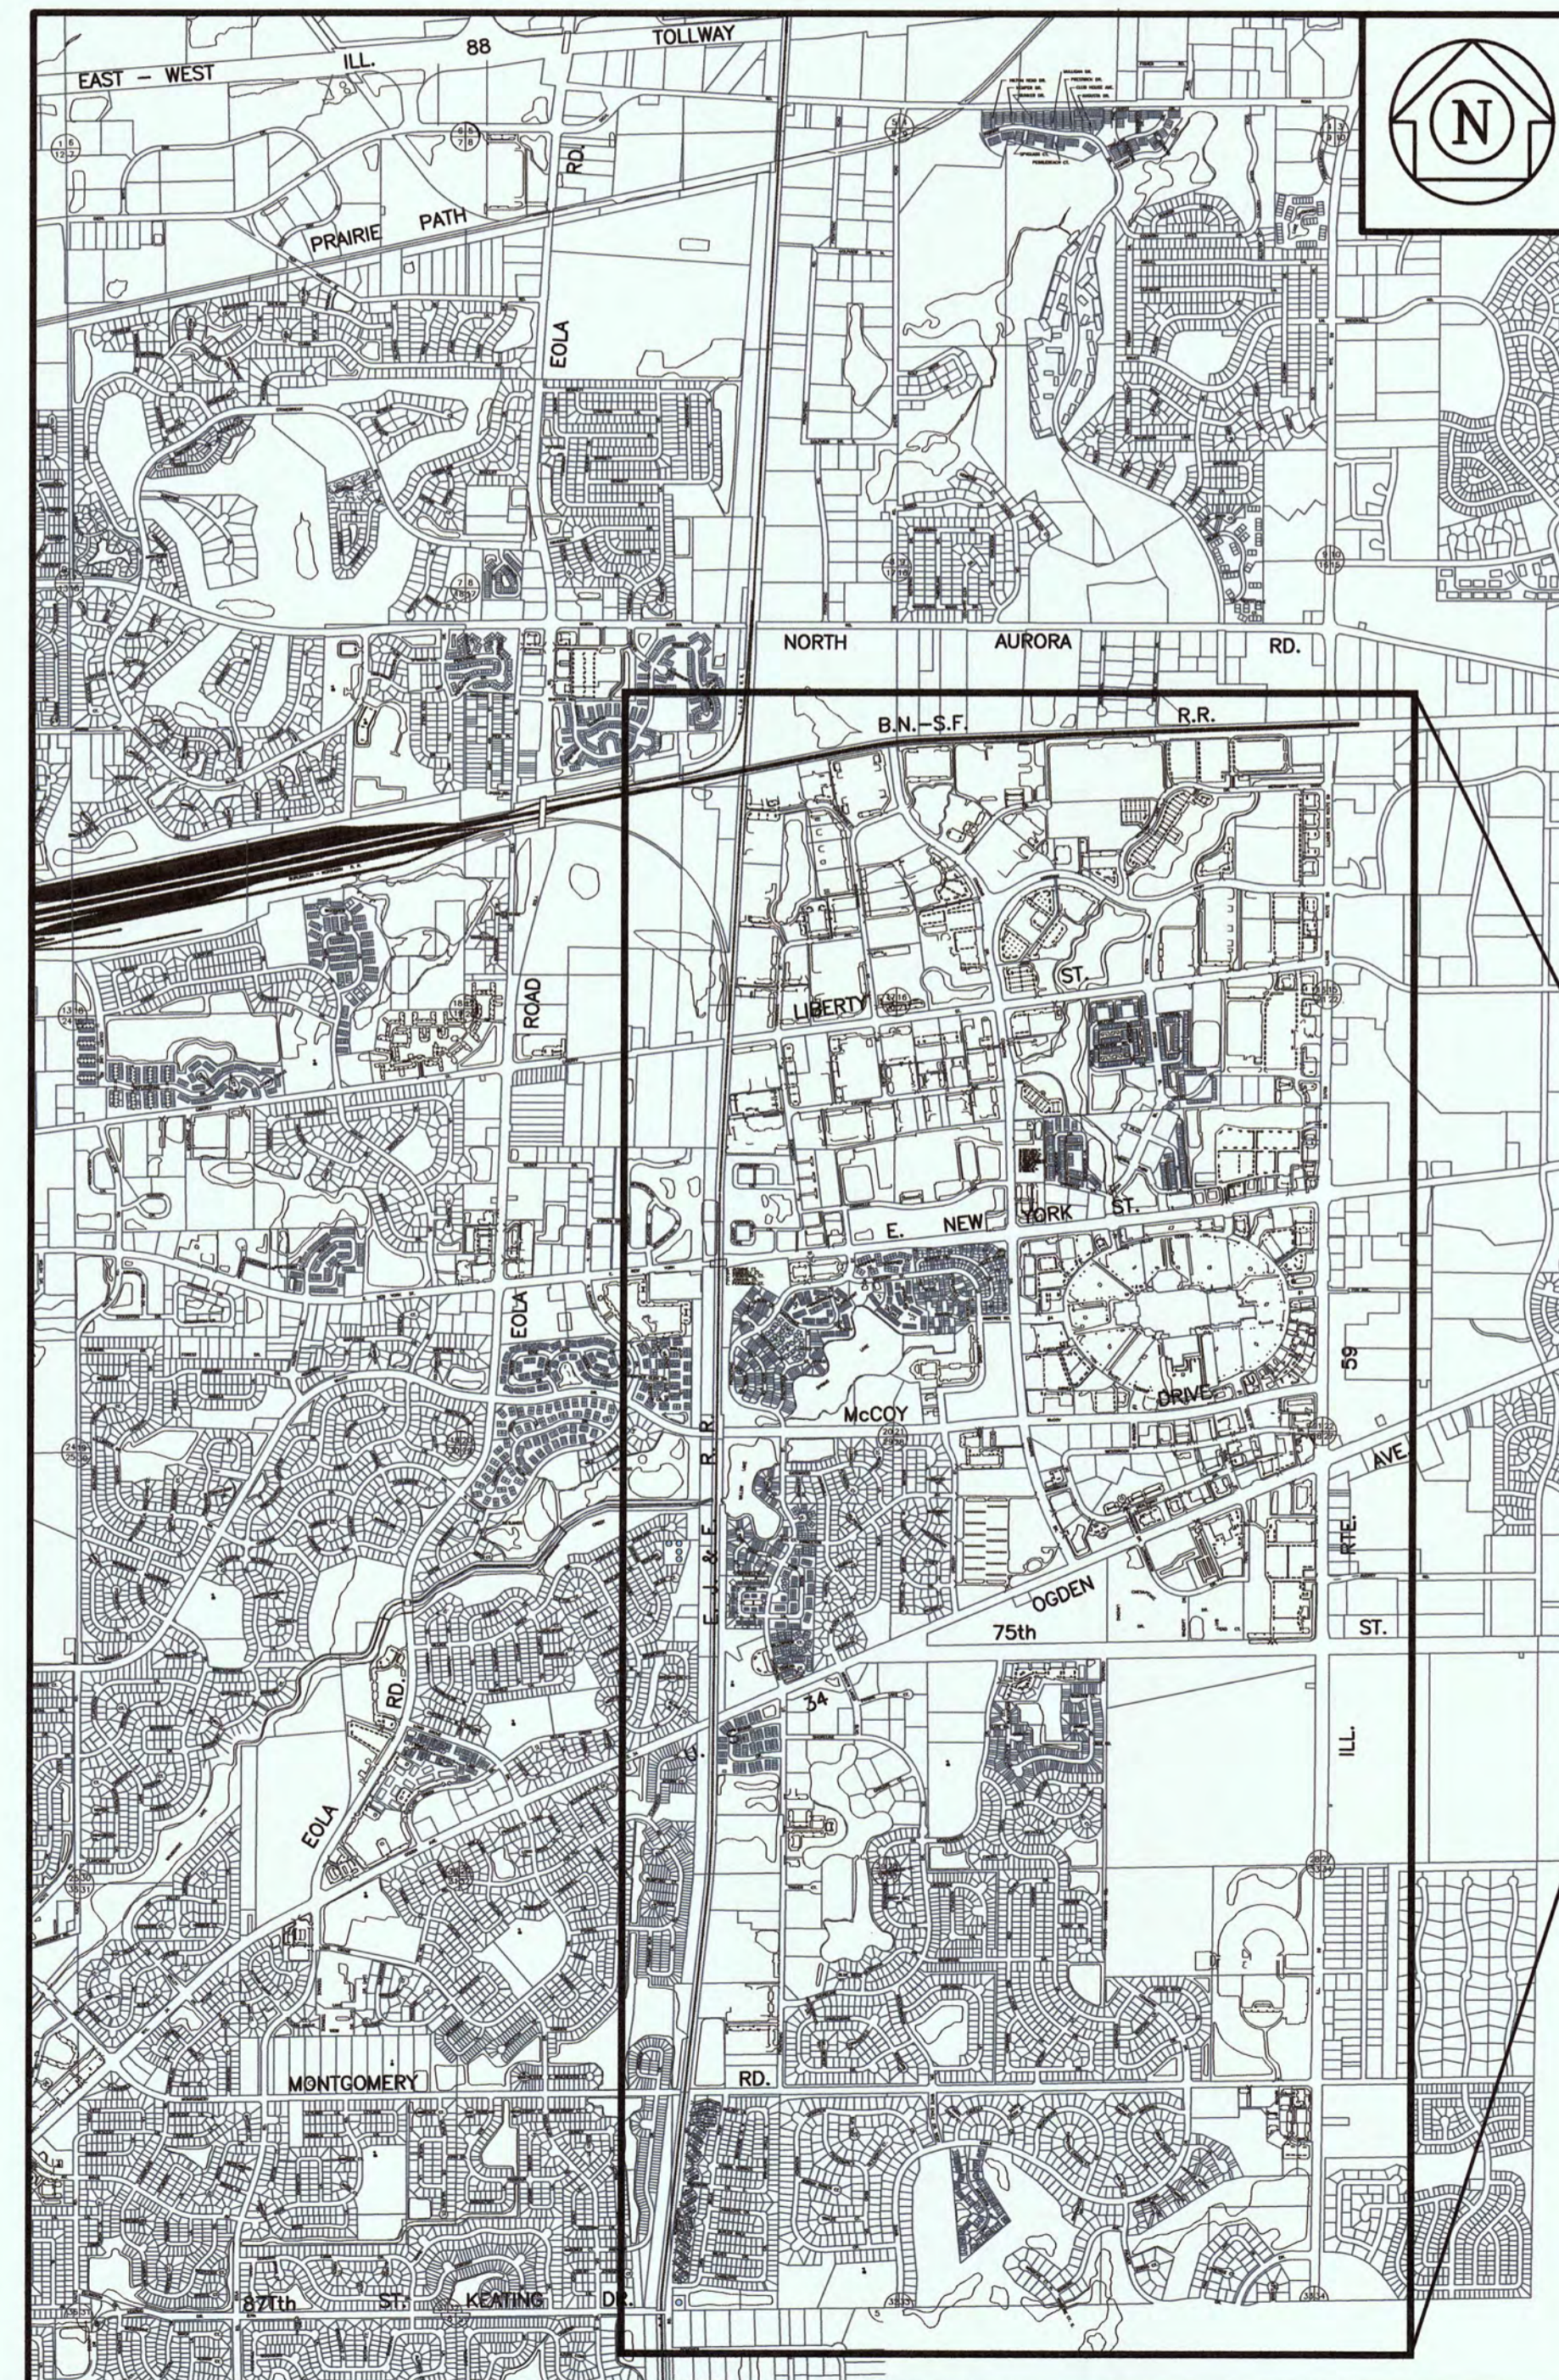

LOCATION MAP

INDEX OF SHEETS

- NO. 1 COVER SHEET
- NO. 2 GENERAL NOTES
- NO. 3-14 SANITARY SEWER MANHOLE LOCATION PLANS
- NO. 15 MANHOLE WORK ITEMS DESCRIPTION
- NO. 16-23 MANHOLE SCHEDULES
- NO. 24 MANHOLE REHABILITATION DETAILS
- NO. 25 TRAFFIC CONTROL DETAIL
- NO. 26 RESTORATION DETAILS

PROJECT LOCATION

DEUCLER ENGINEERING CORPORATION	
DEUCLER ENGINEERING CORPORATION DESIGN FIRM SEAL	KURT MUTH, P.E. CITY OF AURORA PROJECT MANAGER
DESIGN FIRM 184-001830 EXPIRATION: 4/30/2019	ILLINOIS P.E. 062-059993 EXPIRATION: 11/30/2019
DATE: 2/26/2019	DATE:

