


PROPOSAL SUBMITTED BY:

<i>Contractor's Name</i>	Chicagoland Paving Contractors Inc. 225 Telser Road Lake Zurich, IL 60047	
<i>Street</i>		<i>P.O. Box</i>
<i>City</i>	<i>State</i>	<i>Zip Code</i>

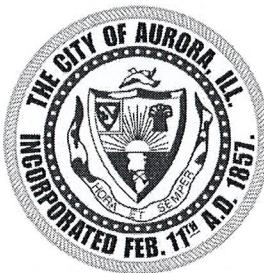

24-42
BID DATE: 1-31-24
BID TIME: 2:00
COMPLETE DATE/DAYS 5%

CITY OF AURORA
KANE COUNTY
STATE OF ILLINOIS

PROPOSAL AND SPECIFICATIONS FOR

**2024 CITYWIDE PAVEMENT PATCHING FOR
WATER AND SEWER MAINTENANCE**

Bid 24-002

AURORA, ILLINOIS
January 2024

*PREPARED BY
CITY OF AURORA
Engineering Division
77 S. Broadway Avenue
AURORA, ILLINOIS 60507*

Bid Number 24-002

PROPOSAL


TO: THE HONORABLE MAYOR AND CITY COUNCIL
CITY OF AURORA
44 EAST DOWNER PLACE
AURORA, ILLINOIS 60507

1. Proposal of Chicagoland Paving Contractors for the improvement known as the 2024 Citywide Pavement Patching for Water and Sewer Maintenance – Bid 24-002.
2. The plans and specifications for the proposed improvements are those prepared by the City of Aurora Engineering Division and approved by the City Council of Aurora, Illinois.
3. In submitting this proposal, the undersigned declares that the only persons or parties interested in the proposal as principals are those named herein, and that the proposal is made without collusion with any person, firm, or corporation.
4. The undersigned further declares that he has carefully examined the proposals, plans, specifications, form of contract and contract bond, and special provisions, if any, and that he has inspected in detail the site of the proposed work and that he has familiarized himself with all of the local conditions affecting the contract and detailed requirements of construction, and understands that in making this proposal he waives all right to plead any misunderstanding regarding the same.
5. The undersigned further understands and agrees that if the proposal is accepted, he is to furnish and provide all necessary machinery, tools, apparatus and other means of construction and to do all of the work and to furnish all of the materials and labor required.
6. The undersigned declares that he understands that the quantities mentioned are approximate only, and that they are subject to increase or decrease; that he will take in full payment therefore the amount of the summation of the actual quantities, as finally determined, and multiplied by the unit prices shown in the schedule of prices contained herein.
7. The undersigned agrees that the unit prices submitted herewith are for the purpose of obtaining a gross sum and for use in computing the value of extras and deductions; that if there is a discrepancy between the gross sum bid and that resulting from the summation of the quantities multiplied by their respective unit prices, the latter shall apply.
8. The undersigned agrees that if the City decides to extend or shorten the improvement, or otherwise alter it by extras or deductions, including the elimination of any one or more of the items, as provided in the specifications, he will perform the work as altered, increased or decreased, at the contract unit prices without claim for profits lost as a result of any work or items eliminated by the City of Aurora.
9. The undersigned agrees that the Engineer may, at any time during the progress of the work covered by this contract, order other work or materials incidental thereto, and that all such work and materials as do not appear in the proposal or contract as a specific item accompanied by a unit price, and which are not included under the bid price for other items in this contract, shall be performed as extra work, and that he will accept as full compensation therefore the actual cost plus ten percent (10%), the actual cost to be determined as provided for in the specifications.

10. The undersigned further agrees to execute a contract, a contract bond satisfactory to and in the form prescribed by the City in the penal sum of the full amount of the contract, guaranteeing the faithful performance of the work in accordance with the terms of the contract within **fifteen (15)** days after receiving the notice of award of the contract.
11. The undersigned further agrees to begin work not later than **ten (10)** calendar days after the execution or by the date stated within the contract documents and approval of the contract and contract bond, unless otherwise provided, and to prosecute the work in such a manner and with sufficient materials, equipment, and labor as will insure its completion within the time limit specified herein, it being understood and agreed that the completion within the time limit is an essential part of the contract.
12. The undersigned agrees to complete the work within the time stipulated in the Special Provisions.
13. All work shall be completed to the satisfaction of the Engineer by the above dates unless the Engineer in accordance with the specifications grants additional time. In case of failure to complete the work within the time named herein, or within such extra time as may have been allowed by extensions, the undersigned agrees that the City shall withhold from such sums as may be due him under the terms of the contract the liquidated damages as set forth in the Standard Specifications, which costs shall be considered and treated not as a penalty, but as damages due the Municipality from the undersigned by reason of inconvenience to the public, added cost of engineering and supervision, and other items which have caused an expenditure of public funds resulting from the failure of the undersigned to complete the work within the time specified in the contract.
14. If this proposal is accepted and the undersigned shall fail to execute a contract and contract bond as required herein, it is hereby agreed that the amount of the check or draft or bidder's bond substituted in lieu thereof shall become the property of the City and shall be considered not as a penalty but as payment of liquidated damages due to delay and other causes suffered by the City because of the failure to execute said contract and contract bond, otherwise said check or draft or bidder's bond substituted in lieu thereof shall be returned to the undersigned.
15. Accompanying this proposal is either a **5% Bid Bond** or a proposal guaranty check, complying with the specifications, made payable to the City Treasurer of the City of Aurora. The amount of the check is \$ 214
16. The undersigned submits herewith his schedule of prices covering the work to be performed under this contract, he understands that he must show in the schedule the unit prices for which he proposes to perform each item of work, that the extensions must be made by him, and that if not so done, his proposal may be rejected as irregular or non-responsive.
17. The undersigned agrees to conform to Section 100 of the Standard Specifications and to Article 107.27 of that section indemnifying and saving harmless the City of Aurora and its officers, agents, and employees. The Contractor shall provide insurance with limits as stated in the Article 6.7 of the *City of Aurora - General Specifications*.
18. The City of Aurora reserves the right to reject any or all of the bids and to waive any and all irregularities and technicalities. The City of Aurora shall either award the project or reject the bids within Sixty (60) calendar days after the bid opening. This time frame may be extended upon mutual agreement of the City and the Bidder.
19. The undersigned of this proposal agrees that he or she has examined all sections of this Proposal, Specifications, and Bidding Documents and hereby understands and accepts the provisions for

access, or the lack of access, to the construction site and shall claim no compensation other than the prices as bid for this condition of accessibility.

20. The undersigned further agrees that the unit prices submitted herewith are for the complete item constructed, including all labor, equipment, material and other necessary incidental work.
21. The undersigned agrees to indemnifying and saving harmless the City of Aurora, its officers, agents, employees, and servants by filing with the City, prior to the execution of the contract, copies of completed Certificates of Insurance satisfactory to the City, with the City of Aurora named as co-insured; automobile liability insurance covering owned, non-owned, and hired vehicles with limits of liability as stated in the City of Aurora - General Specifications Article 6.7.
22. No bid shall be considered unless the party offering it shall furnish evidence satisfactory to the City of Aurora that he has been previously engaged in the quality construction of improvements of the same character as the one herein specified, and that he has the necessary facilities, equipment, experience, and ability and pecuniary resources to fulfill the conditions of the contract
23. No contract will be awarded to any bidder where that bidder or any principal or supervisory personnel of the bidder has been personally involved with another business that has been delinquent or unfaithful in any former contract with the City or where that bidder or any supervisory personnel of the bidder has been personally involved with another business that is a defaulter as surety or otherwise upon obligation to the City.
24. The Illinois Freedom of Information Act (FOIA) has been amended and effective January 1, 2010, adds a new provision to Section 7 of the Act which applies to public records in the possession of a party with whom the City of Aurora has contracted. The City of Aurora will have only a very short period of time from receipt of a FOIA request to comply with the request, and there is a significant amount of work required to process a request including collating and reviewing the information. The undersigned acknowledges the requirements of FOIA and agrees to comply with all requests made by the City of Aurora for public records (as that term is defined by Section 2(c) of FOIA) in the undersigned's possession and to provide the requested public records to the City of Aurora within two (2) business days of the request being made by the City of Aurora. The undersigned agrees to indemnify and hold harmless the City of Aurora from all claims, costs, penalty, losses and injuries (including but not limited to, attorney's fees, other professional fees, court costs and/or arbitration or other dispute resolution costs) arising out of or relating to its failure to provide the public records to the City of Aurora under this agreement.
25. The undersigned submits herewith this **Schedule of Prices** covering the work to be performed under this contract:

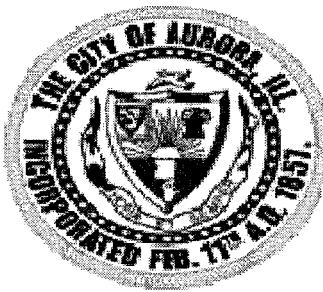


Schedule of Prices
2024 Citywide Pavement Patching for
Water and Sewer Maintenance
Bid 24-002

Route	Various
County	Kane, Kendall, DuPage & Will
Local Agency	City of Aurora

RETURN WITH BID

(For complete information covering these items, see plans and specifications)

NO.	ITEM	UNIT	QUANTITY	UNIT COST	AMOUNT
1	COMBINATION CONCRETE CURB AND GUTTER	FOOT	900	75 -	67,500 -
2	CLASS D PATCHES, N50, 3" TO 5"	SQ FT	4,000	6.50	26,000 -
3	CLASS D PATCHES, N50, 6" TO 8"	SQ FT	30,000	8.71	261,300 -
4	CLASS D PATCHES, N50, 9" TO 12"	SQ FT	10,000	15 -	150,000 -
5	CLASS B PATCHES, 10"	SQ FT	200	45 -	9,000 -
6	CLASS B PATCHES, 12"	SQ FT	200	45 -	9,000 -
7	STORM MANHOLE, INLET, CATCH BASIN, VALVE VAULT TO BE ADJUSTED	EACH	5	1,100 -	5,500 -
8	SANITARY MANHOLE TO BE ADJUSTED	EACH	5	2,625 -	13,125 -
9	VALVE BOX TO BE ADJUSTED	EACH	5	765 -	3,825 -
10	DOMESTIC WATER SERVICE BOX TO BE ADJUSTED	EACH	5	540 -	2,700 -
11	PORTLAND CEMENT CONCRETE RESIDENTIAL DRIVEWAY, 6"	SQ FT	2,500	17.60	43,750 -
12	PORTLAND CEMENT CONCRETE COMMERCIAL DRIVEWAY, 8"	SQ FT	200	20 -	4,000 -
13	HOT-MIX ASPHALT DRIVEWAY, 2"	SQ FT	3,000	5 -	15,000 -
14	HOT-MIX ASPHALT DRIVEWAY, 4"	SQ FT	2,500	7.50	18,750 -
15	PORTLAND CEMENT CONCRETE SIDEWALK, 5"	SQ FT	3,500	15.50	54,250 -
16	DETECTABLE WARNINGS	SQ FT	50	75 -	3,750 -
17	MOBILIZATION FOR EMERGENCY REPAIRS	EA	5	2,500 -	12,500 -
Bidder's Total Proposal for Making Entire Improvements =					699,950 -

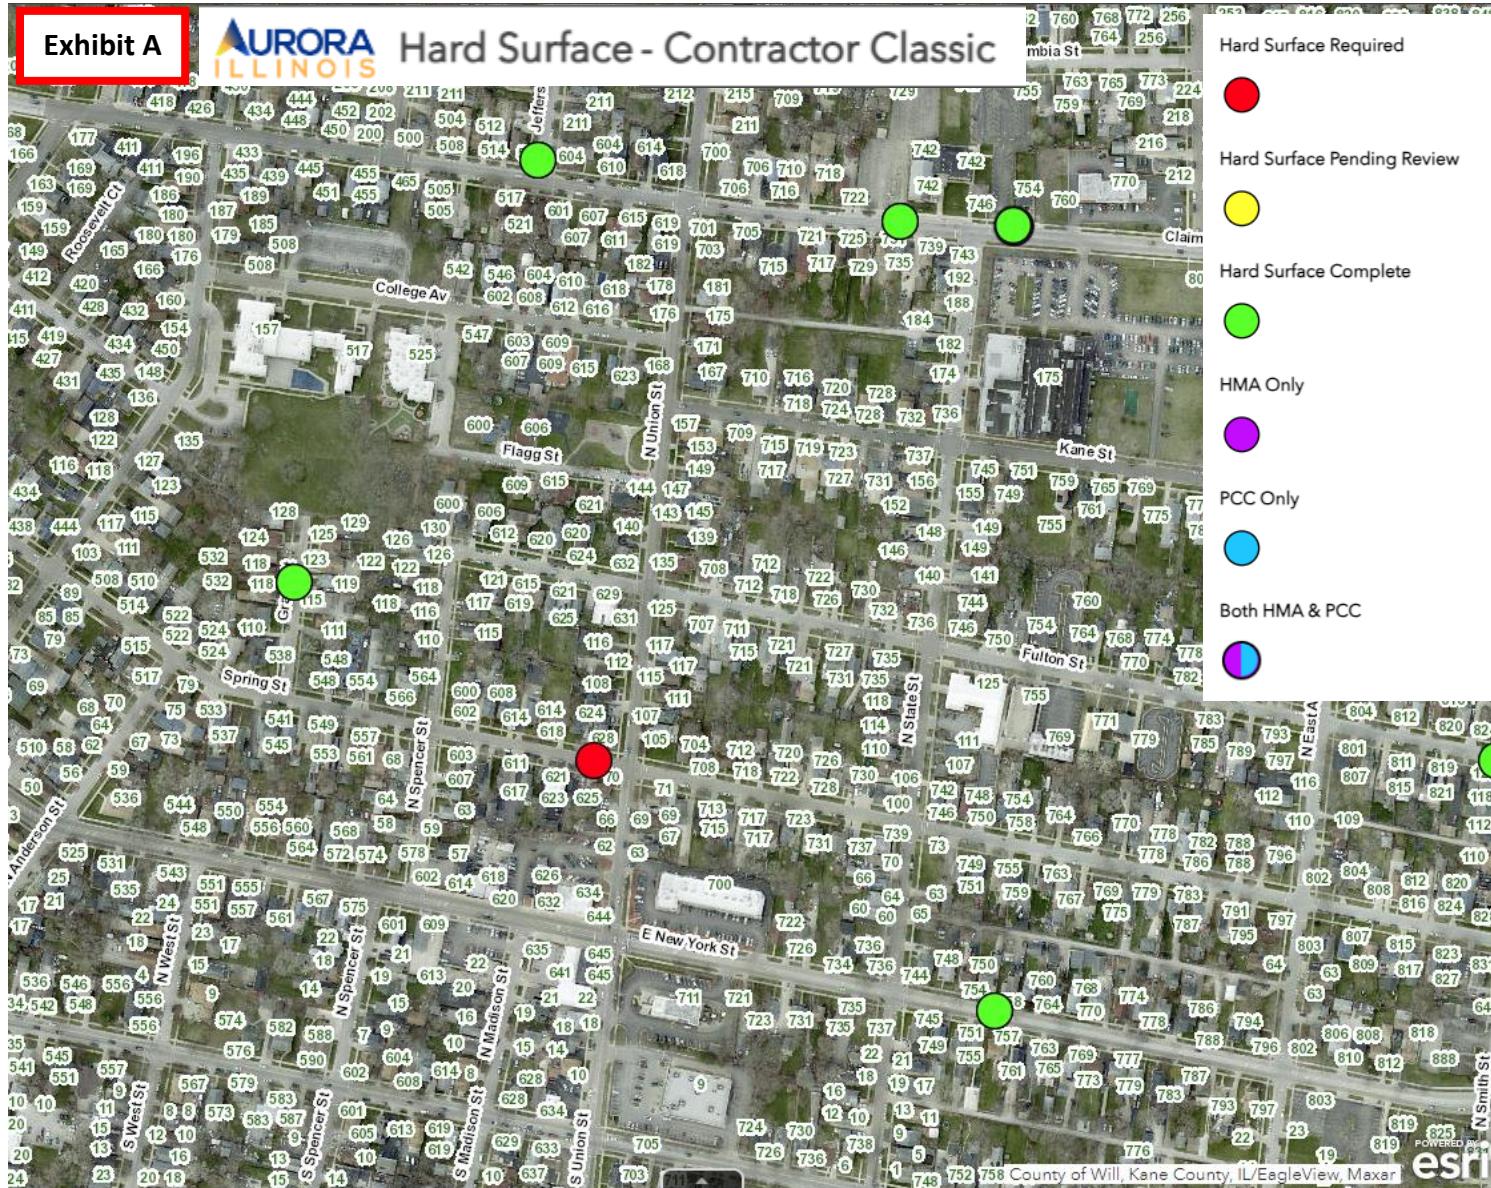Exhibit A**Hard Surface - Contractor Classic****Smart Editor**

HMA Only

List No.

Date Ended
11/2/2023

Location
70 N Union St

Reason
RESIDENT SANITARY DIG

COA HMA Road LxW
15'x9'

Contractor HMA Road LxW

Contractor Patch Depth (in.)

COA PCC Sidewalk LxW

Contractor PCC Sidewalk LxW

COA PCC Curb (L in ft.)

Contractor PCC Curb (L in ft.)

COA PCC Driveway LxW

Contractor PCC Driveway LxW

COA HMA Driveway LxW

Close

Save

Unlisted - HS Required List 1 - HS Required List 2 - HS Required List 3 - HS Required List 4 - HS Required List 5 - HS Required List 6 - HS Required List 7 - HS Required List 8 - HS Required List 9 - HS Required List 10 - HS Required List 11 - HS Required List 12 - HS Required List 13 - HS Required

Options Filter by map extent Zoom to Clear selection Refresh

Hard Surface List No.	Object ID	Date Ended	Location	Reason	COA HMA Road LxW	Contractor HMA Road LxW	Contractor Patch Depth (in.)	COA PCC Sidewalk LxW	Contractor PCC Sidewalk LxW	COA PCC Curb (L in ft.)	Contractor PCC Curb (L in ft.)	COA PCC Driveway LxW	Contractor PCC Driveway LxW	COA HMA Driveway LxW	Contractor HMA Driveway LxW	HS Contractor Notes	Date All Hard Surface Completed	All Hard Surface Complete
-----------------------	-----------	------------	----------	--------	------------------	-------------------------	------------------------------	----------------------	-----------------------------	-------------------------	--------------------------------	----------------------	-----------------------------	----------------------	-----------------------------	---------------------	---------------------------------	---------------------------



(If an individual)

Signatures

Signature of Bidder _____

Business Address _____

(If a partnership)

Firm Name _____

Signed by _____

Business Address _____

Insert
Names and
Addresses of
All Partners

(If a corporation)



Corporate Name Chicago Paving

Signed By WR Bowes v. President

Business Address 225 Telse Rd

Lake Zurich IL 60047

President Kevin Meertz

Secretary V.P. William R. Bowes

Treasurer _____

Attest: John C. Kueh Asst.
Secretary

CHICAGOLAND PAVING CONTRACTORS, INC.
225 TELSER ROAD
LAKE ZURICH, IL 60047
TEL: 847-550-9681 FAX: 847-550-9684
OFFICE@CHICAGOLANDPAVING.COM

CERTIFICATE OF RESOLUTION

I, KEVIN MEARTZ, PRESIDENT OF CHICAGOLAND PAVING CONTRACTORS, INC., AN ILLINOIS CORPORATION (THE CORPORATION) HEREBY CERTIFIES THAT THE FOLLOWING RESOLUTIONS WERE UNANIMOUSLY ADOPTED BY THE SHAREHOLDERS AND DIRECTORS OF THE CORPORATION BY CONSENT OF THE SHAREHOLDERS AND DIRECTORS DATED MAY 26, 1988:

RESOLVED, THAT CHICAGOLAND PAVING CONTRACTORS, INC., AN ILLINOIS CORPORATION (THE CORPORATION) AUTHORIZES WILLIAM R. BOWES, TO HAVE THE AUTHORITY TO SIGN AND ENTER INTO A CONTRACT ON BEHALF OF CHICAGOLAND PAVING CONTRACTORS, INC.

FURTHER RESOLVED, THAT ANY ONE OR MORE OF THE PRESIDENT AND ANY SECRETARY OR ASSISTANT SECRETARY OF THE CORPORATION ARE AUTHORIZED, EMPOWERED AND DIRECTED TO EXECUTE AND DELIVER ON BEHALF OF THE CORPORATION, SUCH DOCUMENTS AND AGREEMENTS AS THEY OR ANY OF THEM DETERMINE TO BE NECESSARY OR ADVISABLE TO EFFECTUATE THE FOREGOING RESOLUTIONS.

EXECUTED IN LAKE ZURICH, IL ON MAY 26, 1988.

By: *Kevin Meartz*
KEVIN MEARTZ, PRESIDENT

BIDDER'S CERTIFICATION

I/We hereby certify that:

- A. A complete set of bid papers, as intended, has been received, and that I/We will abide by the contents and/or information received and/or contained herein.
- B. I/We have not entered into any collusion or other unethical practices with any person, firm, or employee of the City which would in any way be construed as unethical business practice.
- C. I/We have adopted a written sexual harassment policy which is in accordance with the requirements of Federal, State and local laws, regulations and policies and further certify that I/We are also in compliance with all other equal employment requirements contained in Public Act 87-1257 (effective July 1, 1993) 775 ILCS 5/2-105 (A).
- D. I/We are in compliance with the most current "Prevailing Rate" of wages for laborers, mechanics and other workers as required by the State of Illinois Department of Labor.
- E. I/We operate a drug free environment and drugs are not allowed in the workplace or satellite locations as well as City of Aurora sites in accordance with the Drug Free Workplace Act of January, 1992.
- F. The Bidder is not barred from bidding on the Project, or entering into this contract as a result of a violation of either Section 33E-3 or 33E-4 of the Illinois Criminal Code, or any similar offense of "bid rigging" or "bid rotating" of any state or the United States.
- G. I/We will submit with our bid, for all contracts in excess of \$25,000.00, a certificate indicating participation in apprenticeship and training programs approved and registered with the United States Department of Labor.

Contractor shall check the box indicating that a copy of applicable program certification is attached.

- H. I/We have obtained IDOT prequalification as described in Check Sheet LRS6 in the "Supplemental Specifications and Recurring Special Provisions" in the categories appropriate for the type of work proposed for this project.

Contractor shall check the box indicating that a copy of the IDOT prequalification certification for the appropriate categories is attached.

- A. I/We will abide by all other Federal, State and local codes, rules, regulations, ordinances and statutes.
- B. I/We will abide by the "Illinois Preference Act" which requires contractors to use at least 90% Illinois laborers on all public works projects that receive State funds or funds administered by the State during a period of "excessive unemployment" (Employment of Illinois Workers on Public Works Act, 30 ILCS 570/).

COMPANY NAME Chicagoland Paving Contractors Inc.

ADDRESS 225 Telser Road
Lake Zurich, IL 60047

CITY/STATE/ZIP CODE _____

NAME OF CORPORATE/COMPANY OFFICIAL William R. Bowes
PLEASE TYPE OR PRINT CLEARLY

TITLE V.P.

AUTHORIZED OFFICIAL SIGNATURE W. R. Bowes

DATE 1/31/27

Subscribed and Sworn to

TELEPHONE (847) 550 9681

Before me this 31 day

FAX No. (____)

of Jan, 2024

E-MAIL ADDRESS office@chicagolandpaving.com

Notary Public



Bid Number 24-002

Chicagoland Paving Contractors, Inc.
225 Telser Road, Lake Zurich, IL 60047
847-550-9681 / office@chicagolandpaving.com

APPRENTICESHIP TRAINING CERTIFICATES

International Brotherhood of Teamsters – Truck Drivers
Registration No.: IL01050004

Operating Engineers Local #150 – Operating Engineers
Registration No.: IL008780173

**Heavy Equipment Technician Operating Engineers Local #150 –
Heavy Repairs**
Registration No.: IL01202003

Chicagoland Laborers' – JATC – Construction Craft Laborers
Registration No.: IL0179001



Illinois Teamsters Joint Council No. 25 and Employers Apprenticeship & Training Fund

990 NE Brionage Road, Suite 4, Joliet, IL 60431
Office: (815) 775-0700 Fax: (815) 775-1102
Info@illinoistemsterstraining.org

December 29, 2023

To Whom It May Concern:

This letter will certify that Chicagoland Paving is currently contributing and is current with its contributions as of November 2023, for the Trade of Construction Driver (1032), to the Illinois Teamsters Joint Council No. 25 and Employers Apprenticeship & Training Fund.

Any questions, please feel free to contact me at (815) 775-0700.

Very Truly Yours,

Rose Wyley

Administrative Secretary, ASSET Fund

cc: file

With thanks for the information, (s) your sincerely,
www.illinoistemsterstraining.org

INTERNATIONAL UNION OF OPERATING ENGINEERS

LOCAL UNION NO. 150, 150B, 150A, 150C, 150RA, 150D, 150G, 150M

AFFILIATED WITH THE AFL-CIO AND BUILDING TRADES DEPARTMENT

JAMES M. SWEENEY
PRESIDENT-BUSINESS MANAGER



(708) 482-8800 • FAX (708) 482-7186
6200 JOLIET ROAD
COUNTRYSIDE, IL 60525-3992

January 12, 2024

Chicagoland Paving Contractors, Inc.
225 Telser Road
Lake Zurich, IL 60047

Re: Proof of Compliance with 30 ILCS 500/30-22(6)
Our File No. MI-00321

Dear Sir or Madam:

At the request of Chicagoland Paving Contractors, Inc., I am providing you with evidence of the Company's compliance with the apprenticeship requirements in 30 ILCS 500/30-22(6) of the Illinois Procurement Code. I am submitting this letter along with apprenticeship certificates (Nos. IL012020003 and IL008780173).

As a signatory contractor with the International Union of Operating Engineers, Local 150, AFL-CIO, Chicagoland Paving Contractors, Inc., is required by Collective Bargaining Agreement to participate in an applicable apprenticeship and training program approved by and registered with the United States Department of Labor's Bureau of Apprenticeship and Training. The attached certificates are evidence of compliance with the U.S. Department of Labor's apprenticeship requirements.

Thank you for your cooperation in this matter. If you have any questions or concerns, please do not hesitate to contact me.

Very truly yours,

IUOE, Local 150, AFL-CIO
District 1 dispatch office

Maribel Hernandez

Enclosures: Certificates

U.S. DEPARTMENT OF LABOR


Office of Apprenticeship

Certificate of Registration of Apprenticeship Program

Operating Engineers Local 150 Apprenticeship Fund
Wilmington, Illinois
For the Trade—Operating Engineers

Registered as part of the National Apprenticeship System
in accordance with the basic standards of apprenticeship
established by the Secretary of Labor

Willie L. Johnson
Secretary of Labor
Al V. L.A.D.
Administrator, Office of Apprenticeship

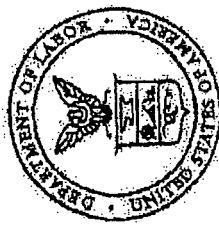

December 31, 1978

Revised June 23, 2011

Registration No. IL008780173

United States Department of Labor

Office of Apprenticeship
Certificate of Registration of Apprenticeship Program

Operating Engineers Local 150 Apprenticeship Fund
Wilmington, Illinois
For the Trade - Operating Engineer (Heavy Equipment Technician)

Registered as part of the National Apprenticeship System
in accordance with the basic standards of apprenticeship
established by the Secretary of Labor

May 5, 2002
Date Revised June 21, 2011
Registration No. IL012020003



Mike J. Soto
Secretary of Labor
M. J. Soto
Administrator, Office of Apprenticeship



Illinois Department of Transportation

Certificate of Eligibility

Chicagoland Paving Contractors, Inc.
225 Telser Road Lake Zurich, IL 60047

WHO HAS FILED WITH THE DEPARTMENT AN APPLICATION FOR PREQUALIFICATION STATEMENT OF EXPERIENCE, EQUIPMENT AND FINANCIAL CONDITION IS HEREBY QUALIFIED TO BID AT ANY OF DEPARTMENT OF TRANSPORTATION LETTINGS IN THE CLASSES OF WORK AND WITHIN THE AMOUNT AND OTHER LIMITATIONS OF EACH CLASSIFICATION, AS LISTED BELOW, FOR SUCH PERIOD AS THE UNCOMPLETED WORK FROM ALL SOURCES DOES NOT EXCEED

001	EARTHWORK	\$3,425,000
005	HMA PAVING	\$15,950,000 B
017	CONCRETE CONSTRUCTION	\$875,000
032	COLD MILL,PLAN. & ROTOMILL	\$1,475,000
08A	AGGREGATE BASES & SURF. (A)	\$1,925,000

Contractor No 1001

THIS CERTIFICATE OF ELIGIBILITY IS VALID FROM 8/24/2023 TO 7/31/2024 INCLUSIVE, AND SUPERSEDES ANY CERTIFICATE PREVIOUSLY ISSUED, BUT IS SUBJECT TO REVISION OR REVOCATION, IF AND WHEN CHANGES IN THE FINANCIAL CONDITION OF THE CONTRACTING FIRM OR OTHER FACTS JUSTIFY SUCH REVISIONS OR REVOCATION. ISSUED AT SPRINGFIELD, ILLINOIS ON 8/24/2023.

B Restricted to 1200 tons in any 1 contract (Class I and/or BAM) or as specified by local agency

John J. Murphy
John J. Murphy
Engineer of Construction

Apprenticeship or Training Program Certification

[Return with Bid](#)

All contractors are required to complete the following certification:

For this contract proposal or for all groups in this deliver and install proposal.

For the following deliver and install groups in this material proposal:

The City of Aurora policy, adopted in accordance with the provisions of the Illinois Highway Code, requires this contract to be awarded to the lowest responsive and responsible bidder. In addition to all other responsibility factors, this contract or deliver and install proposal requires all bidders and all bidders' subcontractors to disclose participation in apprenticeship or training programs that are approved by and registered with the United States Department of Labor's Bureau of Apprenticeship and Training, and applicable to the work of the above indicated proposals or groups. Therefore, all bidders are required to complete the following certification:

- I. Except as provided in paragraph IV below, the undersigned bidder certifies that it is a participant, either as an individual or as part of a group program, in an approved apprenticeship or training program applicable to each type of work or craft that the bidder will perform with its own employees.
- II. The undersigned bidder further certifies for work to be performed by subcontract that each of its subcontractors submitted for approval is, at the time of such bid, participating in an approved, applicable apprenticeship or training program applicable to the work of the subcontract.
- III. The undersigned bidder, by inclusion in the list in the space below, certifies the official name of each program sponsor holding the Certificate of Registration for all of the types of work or crafts in which the bidder is a participant and that will be performed with the bidder's employees. Types of work or craft that will be subcontracted shall be included and listed as subcontract work. The list shall also indicate any type of work or craft job category for which there is no applicable apprenticeship or training program available.

VI. Except for any work identified above, any bidder or subcontractor that shall perform all or part of the work of the contract or deliver and install proposal solely by individual owners, partners or members and not by employees to whom the payment of prevailing rates of wages would be required, check the following box, and identify the owner/operator workforce and positions of ownership.

The requirements of this certification and disclosure are a material part of the contract, and the contractor shall require this certification provision to be included in all approved subcontracts. The bidder is responsible for making a complete report and shall make certain that each type of work or craft job category that will be utilized on the project is accounted for and listed. The City of Aurora requires a copy of each applicable Certificate of Registration issued by the United States Department of Labor evidencing such participation by the contractor and any or all of its subcontractors be included with the bid in order to qualify to bid on the project.

Bidder: Chicagoland Paving Contractors Inc.
225 Telser Road
Address: Lake Zurich, IL 60047

By: W. B.
(Signature)

Title: VP.

STATE OF ILLINOIS))
County of Kane)
Cook)
ss.

BIDDER'S TAX CERTIFICATION

(BIDDER'S EXECUTING OFFICER), being first duly sworn on oath, deposes and states that all statements made herein are made on behalf of the Bidder, that this despondent is authorized to make them and that the statements contained herein are true and correct.

Bidder deposes, states and certifies that Bidder is not barred from contracting with any unit of local government in the State of Illinois as result of a delinquency in payment of any tax administered by the Illinois Department of Revenue unless Bidder is contesting, in accordance with the procedures established by the appropriate statute, its liability for the tax or the amount of the tax, all as provided for in accordance with 65 ILCS 5/11-42.1-1.

DATED this 31 day of Jan, 2024

By Mr. Bauer
(Signature of Bidder's Executing Officer)

William R. Bowes
(Print name of Bidder's Executing Officer)

Y-P.

(Title)

ATTEST/WITNESS:

By Dan Kelly
Title Controller

Subscribed and sworn to before me this
31 day of September, 2024

David Henline

Notary Public



Bid Number 24-002



**Illinois Department
of Transportation**

PROPOSAL

**Local Agency
Proposal Bid Bond**

RETURN WITH BID

Route	Various
County	Kane
Local Agency	City of Aurora
Section	

PAPER BID BOND

WE Chicagoland Paving Contractors Inc 225 Telser Rd, Lake Zurich, IL 60047-1582 as PRINCIPAL,
and West Bend Mutual Insurance Company as SURETY.

are held jointly, severally and firmly bound unto the above Local Agency (hereafter referred to as "LA") in the penal sum of 5% of the total bid price, or for the amount specified in the proposal documents in effect on the date of invitation for bids whichever is the lesser sum. We bind ourselves, our heirs, executors, administrators, successors, and assigns, jointly pay to the LA this sum under the conditions of this instrument.

WHEREAS THE CONDITION OF THE FOREGOING OBLIGATION IS SUCH that, the said PRINCIPAL is submitting a written proposal to the LA acting through its awarding authority for the construction of the work designated as the above section.

THEREFORE if the proposal is accepted and a contract awarded to the PRINCIPAL by the LA for the above designated section and the PRINCIPAL shall within fifteen (15) days after award enter into a formal contract, furnish surety guaranteeing the faithful performance of the work, and furnish evidence of the required insurance coverage, all as provided in the "Standard Specifications for Road and Bridge Construction" and applicable Supplemental Specifications, then this obligation shall become void; otherwise it shall remain in full force and effect.

IN THE EVENT the LA determines the PRINCIPAL has failed to enter into a formal contract in compliance with any requirements set forth in the preceding paragraph, then the LA acting through its awarding authority shall immediately be entitled to recover the full penal sum set out above, together with all court costs, all attorney fees, and any other expense of recovery.

IN TESTIMONY WHEREOF, the said PRINCIPAL and the said SURETY have caused this instrument to be signed by their respective officers this 31 day of January 2024

Principal

Chicagoland Paving Contractors Inc

(Company Name)

(Company Name)

V.P.

By:

(Signature and Title)

By: [Signature]

(Signature and Title)

Surety

West Bend Mutual Insurance Company

(Name of Surety)

Diana Baker

(Signature of Attorney-in-Fact)

STATE OF ILLINOIS,

COUNTY OF Dupage

I, Jackson Barnhart, a Notary Public in and for said county,
do hereby certify that William R. Bowes Diana Baker

(Insert names of individuals signing on behalf of PRINCIPAL & SURETY)

who are each personally known to me to be the same persons whose names are subscribed to the foregoing instrument on behalf of PRINCIPAL and SURETY, appeared before me this day in person and acknowledged respectively, that they signed and delivered said instruments as their free and voluntary act for the uses and purposes therein set forth.

Given under my hand and notarial seal this 31 day of January

My commission expires December 7, 2027

OFFICIAL SEAL
JACKSON R BARNHART
Notary Public, State of Illinois
Commission No. 982850

My Commission Expires December 7, 2027

(Notary Public)

ELECTRONIC BID BOND

Electronic bid bond is allowed (box must be checked by LA if electronic bid bond is allowed)

The Principal may submit an electronic bid bond, in lieu of completing the above section of the Proposal Bid Bond Form. By providing an electronic bid bond ID code and signing below, the Principal is ensuring the identified electronic bid bond has been executed and the Principal and Surety are firmly bound unto the LA under the conditions of the bid bond as shown above. (If PRINCIPAL is a joint venture of two or more contractors, an electronic bid bond ID code, company/Bidder name title and date must be affixed for each contractor in the venture.)

--	--	--	--	--	--	--	--

Electronic Bid Bond ID Code

(Company/Bidder Name)

Bid Number 24-002

(Signature and Title)

Date

Bond No. 2564791

POWER OF ATTORNEY

Know all men by these Presents, That West Bend Mutual Insurance Company, a corporation having its principal office in the City of West Bend, Wisconsin does make, constitute and appoint:

Diana Baker

lawful Attorney(s)-in-fact, to make, execute, seal and deliver for and on its behalf as surety and as its act and deed any and all bonds, undertakings and contracts of suretyship, provided that no bond or undertaking or contract of suretyship executed under this authority shall exceed in amount the sum of:

Twenty Million Dollars (\$20,000,000)

This Power of Attorney is granted and is signed and sealed by facsimile under and by the authority of the following Resolution adopted by the Board of Directors of West Bend Mutual Insurance Company at a meeting duly called and held on the 21st day of December, 1999.

Appointment of Attorney-In-Fact. The president or any vice president, or any other officer of West Bend Mutual Insurance Company may appoint by written certificate Attorneys-In-Fact to act on behalf of the company in the execution of and attesting of bonds and undertakings and other written obligatory instruments of like nature. The signature of any officer authorized hereby and the corporate seal may be affixed by facsimile to any such power of attorney or to any certificate relating therefore and any such power of attorney or certificate bearing such facsimile signatures or facsimile seal shall be valid and binding upon the company, and any such power so executed and certified by facsimile signatures and facsimile seal shall be valid and binding upon the company in the future with respect to any bond or undertaking or other writing obligatory in nature to which it is attached. Any such appointment may be revoked, for cause, or without cause, by any said officer at any time.

In witness whereof, the West Bend Mutual Insurance Company has caused these presents to be signed by its president undersigned and its corporate seal to be hereto duly attested by its secretary this 17th day of August, 2021.

Attest

Christopher C. Zwygart

Christopher C. Zwygart
Secretary

State of Wisconsin
County of Washington



Kevin A. Steiner

Chief Executive Officer/President

On the 17th day of August, 2021, before me personally came Kevin A. Steiner, to me known being by duly sworn, did depose and say that he resides in the County of Washington, State of Wisconsin; that he is the President of West Bend Mutual Insurance Company, the corporation described in and which executed the above instrument; that he knows the seal of the said corporation; that the seal affixed to said instrument is such corporate seal; that is was so affixed by order of the board of directors of said corporation and that he signed his name thereto by like order.



Matthew E. Carlton

Senior Corporate Attorney
Notary Public, Washington Co., WI
My Commission is Permanent

The undersigned, duly elected to the office stated below, now the incumbent in West Bend Mutual Insurance Company, a Wisconsin corporation authorized to make this certificate, Do Hereby Certify that the foregoing attached Power of Attorney remains in full force effect and has not been revoked and that the Resolution of the Board of Directors, set forth in the Power of Attorney is now in force.

Signed and sealed at West Bend, Wisconsin this 31st day of January, 2024.



Heather A. Dunn

Heather Dunn
Vice President – Chief Financial Officer

Notice: Any questions concerning this Power of Attorney may be directed to the Bond Manager at West Bend Mutual Insurance Company.



City of Aurora, IL - Local Vendor Preference Application

The business identified below is requesting to be placed on the City of Aurora, Illinois Local Vendor Preference list, in accordance with ordinance O18-070, amended with ordinance O20-029 approved April 28, 2020.

- 1) Date Submitted: 1/31/24
- 2) Name of Business: Chicagoland Paving Contractors
- 3) Address of Local Office: 225 Teller Rd
- 4) City, State, Zip: Lake Zurich IL 60047
- 5) Company's Web Address: N/A
- 6) Phone: 847 950 9681 Fax: _____
- 7) County your Local Business is Located In: Lake

Submitted By (Signature): WR Bowes

Print Name and Title: William R. Bowes

Email Address: office@chicagolandpaving.com

Sec. 2-410.-Prequalification; local bidder.

- (a) If an interested business would like to prequalify as a "local business", such a business shall complete and submit the prequalification application along with supporting documentation, as listed below, and the applicable fee as set by the City Council, to the Finance Department:
 - a. Evidence that the business has established and maintained a physical presence in the City of Aurora, by virtue of the ownership or lease of all or a portion of a building for a period of not less than twelve (12) consecutive months prior to the submission of the prequalification application; and
 - b. Evidence demonstrating that the business is legally authorized to conduct business within the State of Illinois and the City of Aurora, and has a business registered to operate in the City if required; and
 - c. Evidence that the business is not a debtor to the City of Aurora. For purposes of this subparagraph, a debtor is defined as having outstanding fees, water bills, sales tax or restaurant/bar tax payments that are thirty (30) days or more past due, or has outstanding weed or nuisance abatements or liens, has failure to comply tickets or parking tickets that are not in dispute as to their validity and are not being challenged in court or other administrative processes.

Back up documentation for (a) a. and (a) b. must accompany this submittal or application will be rejected.

Please note for (a) c. above the City of Aurora will verify internally that your company does not have any outstanding fees. Your company should make sure that to the best of its knowledge all bills are current.

Return completed application, with all required backup documentation to:
City of Aurora, Attn: Purchasing Division, 44 E. Downer Place, Aurora, IL 60507
Or email to: PurchasingDL@Aurora-il.org


Do not write below this line: For City of Aurora use ONLY

(a) a.
(a) b.
(a) c.

Date: _____

Approved: _____
Letter Sent: _____


Denied: _____
Initials: _____

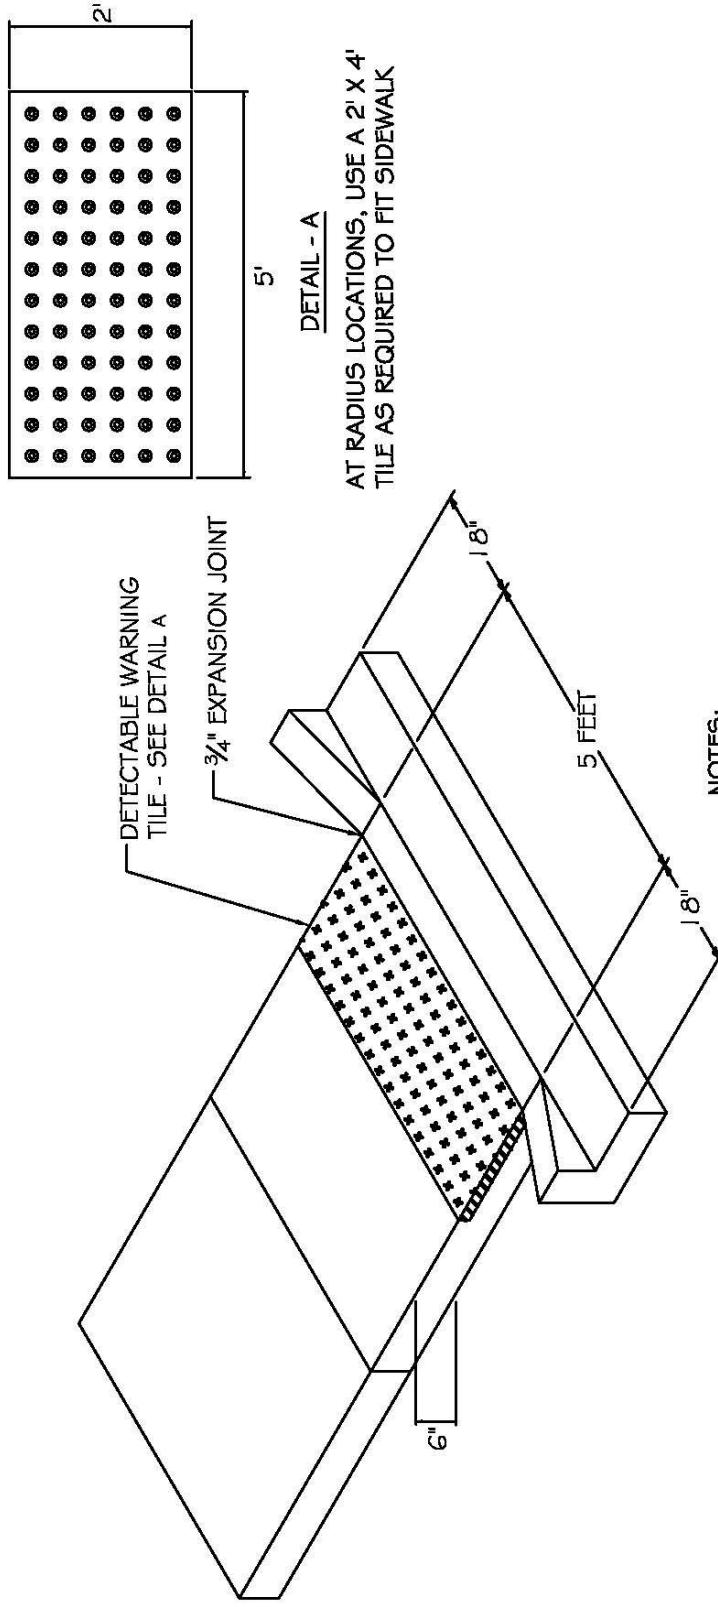

CURB RAMP DETAIL
FOR STANDARD 5' WIDE
SIDEWALK IN LANDSCAPED AREAS

REVISIONS		CURB RAMP DETAIL		DRAWING NUMBER:				
DATE:	BY:	SCALE:	NOT TO SCALE	CL	DRAWN:	DG	EXHIBIT	II-C-6
12/2010	Jhs	DATE:	1/04					
02-22-13	DG							



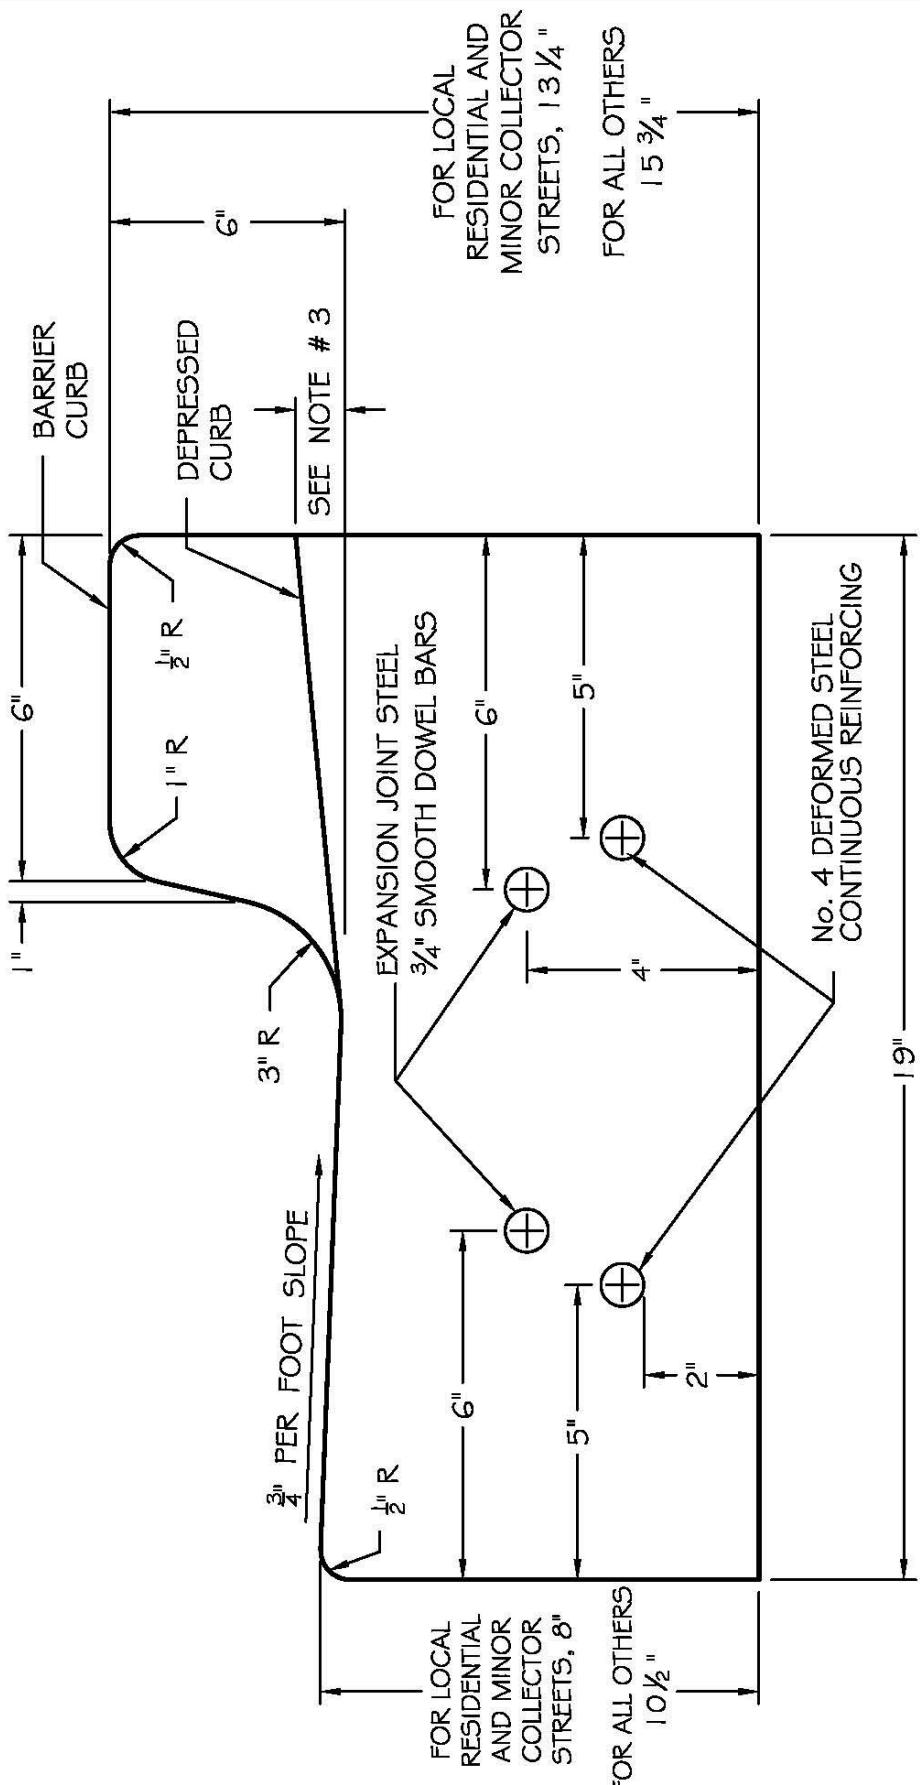

NOTES: 1. CURB & GUTTER SHALL HAVE A LIGHT BROOM FINISH.
 2. CURB & GUTTER TO BE PLACED ON MINIMUM COMPACTED 4" CA-7 LIMESTONE BASE.
 3. EQUALS 2" AT DRIVEWAYS, $\frac{1}{2}$ " MAXIMUM AT ACCESSIBLE CURB RAMPS.

REVISIONS	
DATE:	02/2013
BY:	DG



AURORA
The City of Aurora

ENGINEERING



CONCRETE CURB & GUTTER

DRAWING NUMBER:

EXHIBIT II-C-4