


# LENNAR®

## Prairie Meadows

Prairie Meadows - Product Matrix	
<b>Napa</b>	
Size (sq. ft.)	±1428-1550
Bedrooms	2 + Study
Bathrooms	2
Garage	2
Elevations	3
<b>Rutherford</b>	
Size (sq. ft.)	±1649-1723
Bedrooms	3
Bathrooms	2
Garage	2
Elevations	3
<b>Siena</b>	
Size (sq. ft.)	±1880-1955
Bedrooms	3
Bathrooms	2
Garage	2
Elevations	3
<b>Sonoma</b>	
Size (sq. ft.)	±1792-1866
Bedrooms	3 + Study
Bathrooms	2
Garage	2
Elevations	3

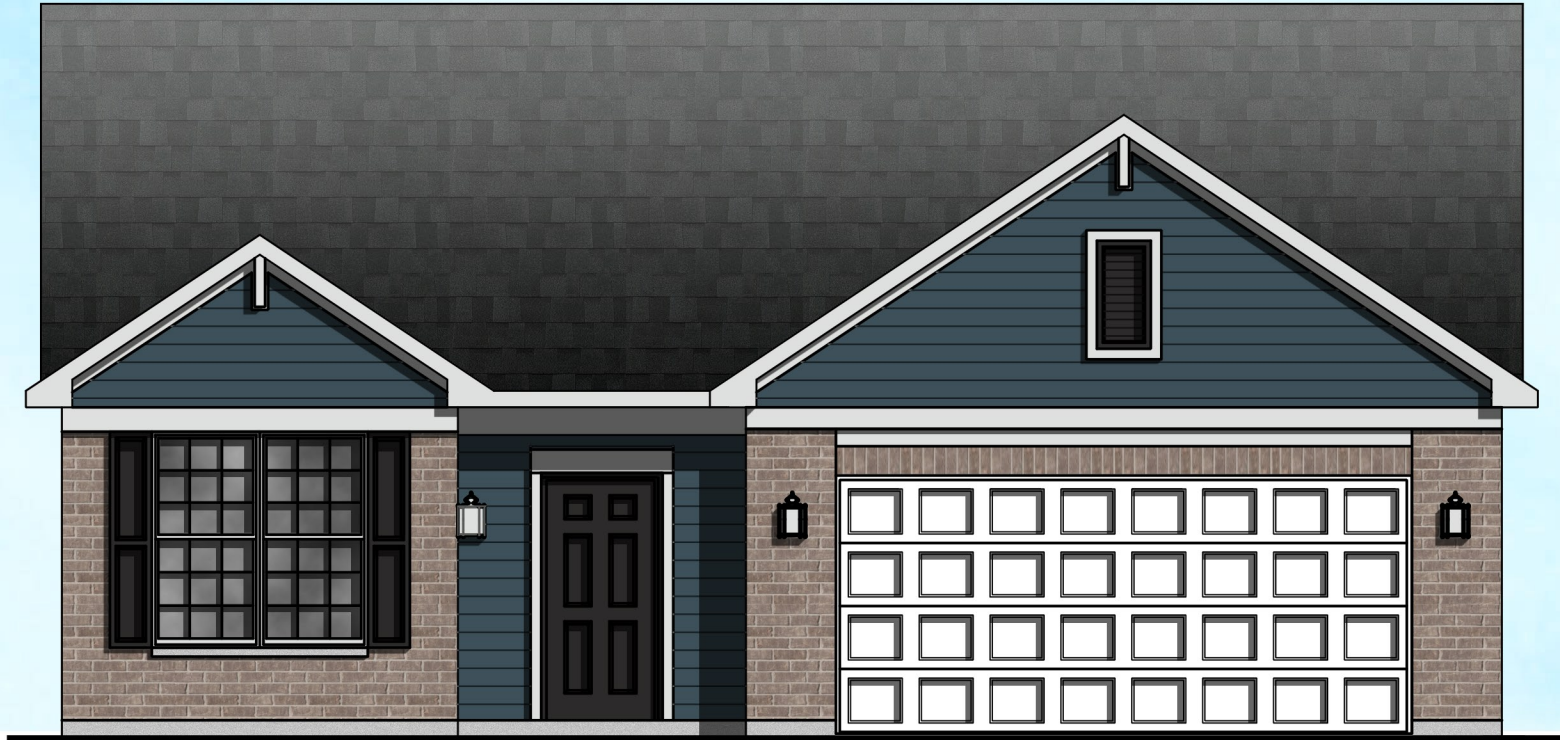

**NAPA "A"**  
**FRONT ELEVATION**

SCALE: 3/16"=1'-0"



**NAPA "B"**  
**FRONT ELEVATION**

SCALE: 3/16"=1'-0"



**NAPA "C"**  
**FRONT ELEVATION**

SCALE: 3/16"=1'-0"



**RUTHERFORD "A"**  
**FRONT ELEVATION**

SCALE: 3/16"=1'-0"



**RUTHERFORD "B"**  
**FRONT ELEVATION**

SCALE: 3/16"=1'-0"



**RUTHERFORD "C"**  
**FRONT ELEVATION**

SCALE: 3/16"=1'-0"



**SIENA "A"**  
**FRONT ELEVATION**

SCALE: 3/16"=1'-0"





**SIENA "B"**  
**FRONT ELEVATION**

SCALE: 3/16"=1'-0"



**SIENA "C"**  
**FRONT ELEVATION**

SCALE: 3/16"=1'-0"



**SONOMA "A"**  
**FRONT ELEVATION**

SCALE: 3/16"=1'-0"



**SONOMA "B"**  
**FRONT ELEVATION**

SCALE: 3/16"=1'-0"




**SONOMA "C"**  
**FRONT ELEVATION**

SCALE: 3/16"=1'-0"

**Elevation Data Table: Ground Signage**

Ground Sign #	Description	Value	Unit
1	i) Length of street frontage - on which Sign is Located	914	Feet
	ii) Width of Sign Face	6.40	Feet
	iii) Height of Sign Face	2.52	Feet
	vi) Square Footage of Sign Face	16	Square Feet
	v) Height of Sign (overall)	5	Feet
	vi) Width of Sign (overall)	14	Feet
	vii) Type of Sign	Masonry	
	viii) Type of Sign Base	Masonry with Concrete Footings	
	ix) Is there a Digital Display	No	
	If Yes then, Location of Digital Display on the sign		
	Height of Digital Display		Feet
	Width of Digital Display		Feet
	Square Footage of Digital Display	-	Square Feet
Percent of Digital Display Sign Coverage		Percent	

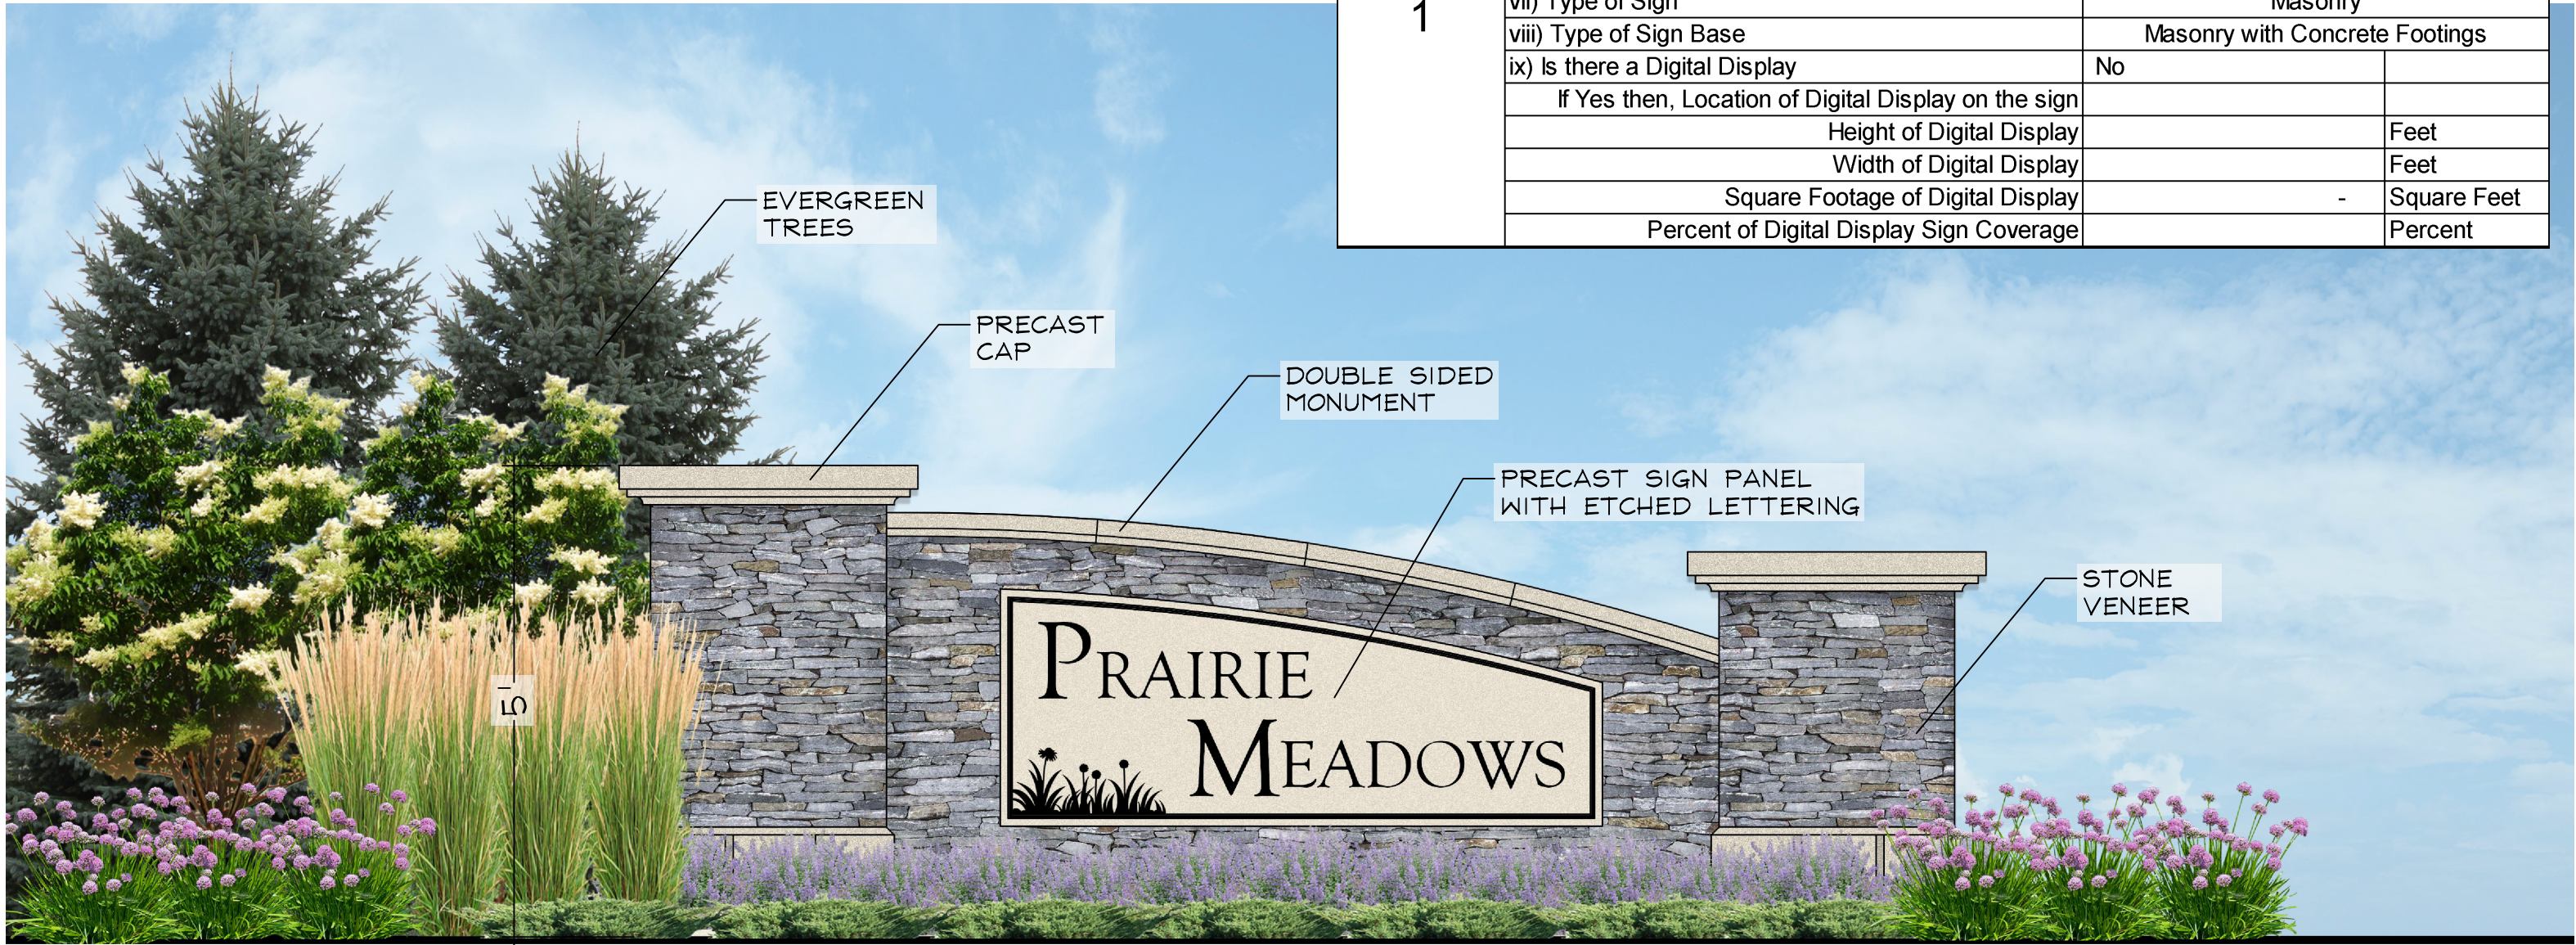

**MONUMENT RENDERING**  
 PRAIRIE MEADOWS  
 AURORA, ILLINOIS

04/24/2024



**GRWA**  
 GARY R. WEBER  
 ASSOCIATES, INC.  
 LAND PLANNING  
 ECOLOGICAL CONSULTING  
 LANDSCAPE ARCHITECTURE  
 WWW.GRWAINC.COM

L:\Projects\LN23143\Acad\LN23143\_02\_01EX.dwg