


FINAL PLAN FOR **EOLA PRESERVE SUBDIVISION** AURORA, ILLINOIS




LOCATION MAP

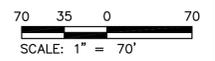

LEGEND

EXISTING	PROPOSED	DESCRIPTION
		MANHOLE
		CATCH BASIN
		INLET
		CLEANOUT
		SLOPE INLET BOX
		HEADWALL
		END SECTION
		STORM SEWER
		SANITARY SEWER
		WATERMAIN
		VALVE & BOX
		WATER VALVE IN VAULT
		FIRE HYDRANT
		CONTOURS
		ELEVATIONS
		STREET LIGHT
		WATERMAIN PROTECTION
		SILT FENCE INLET PROTECTOR
		TRIANGULAR SILT DIKE
		SILT FENCE DITCH CHECK
		SETBACK LINE
		RIP-RAP
		OVERFLOW ROUTE

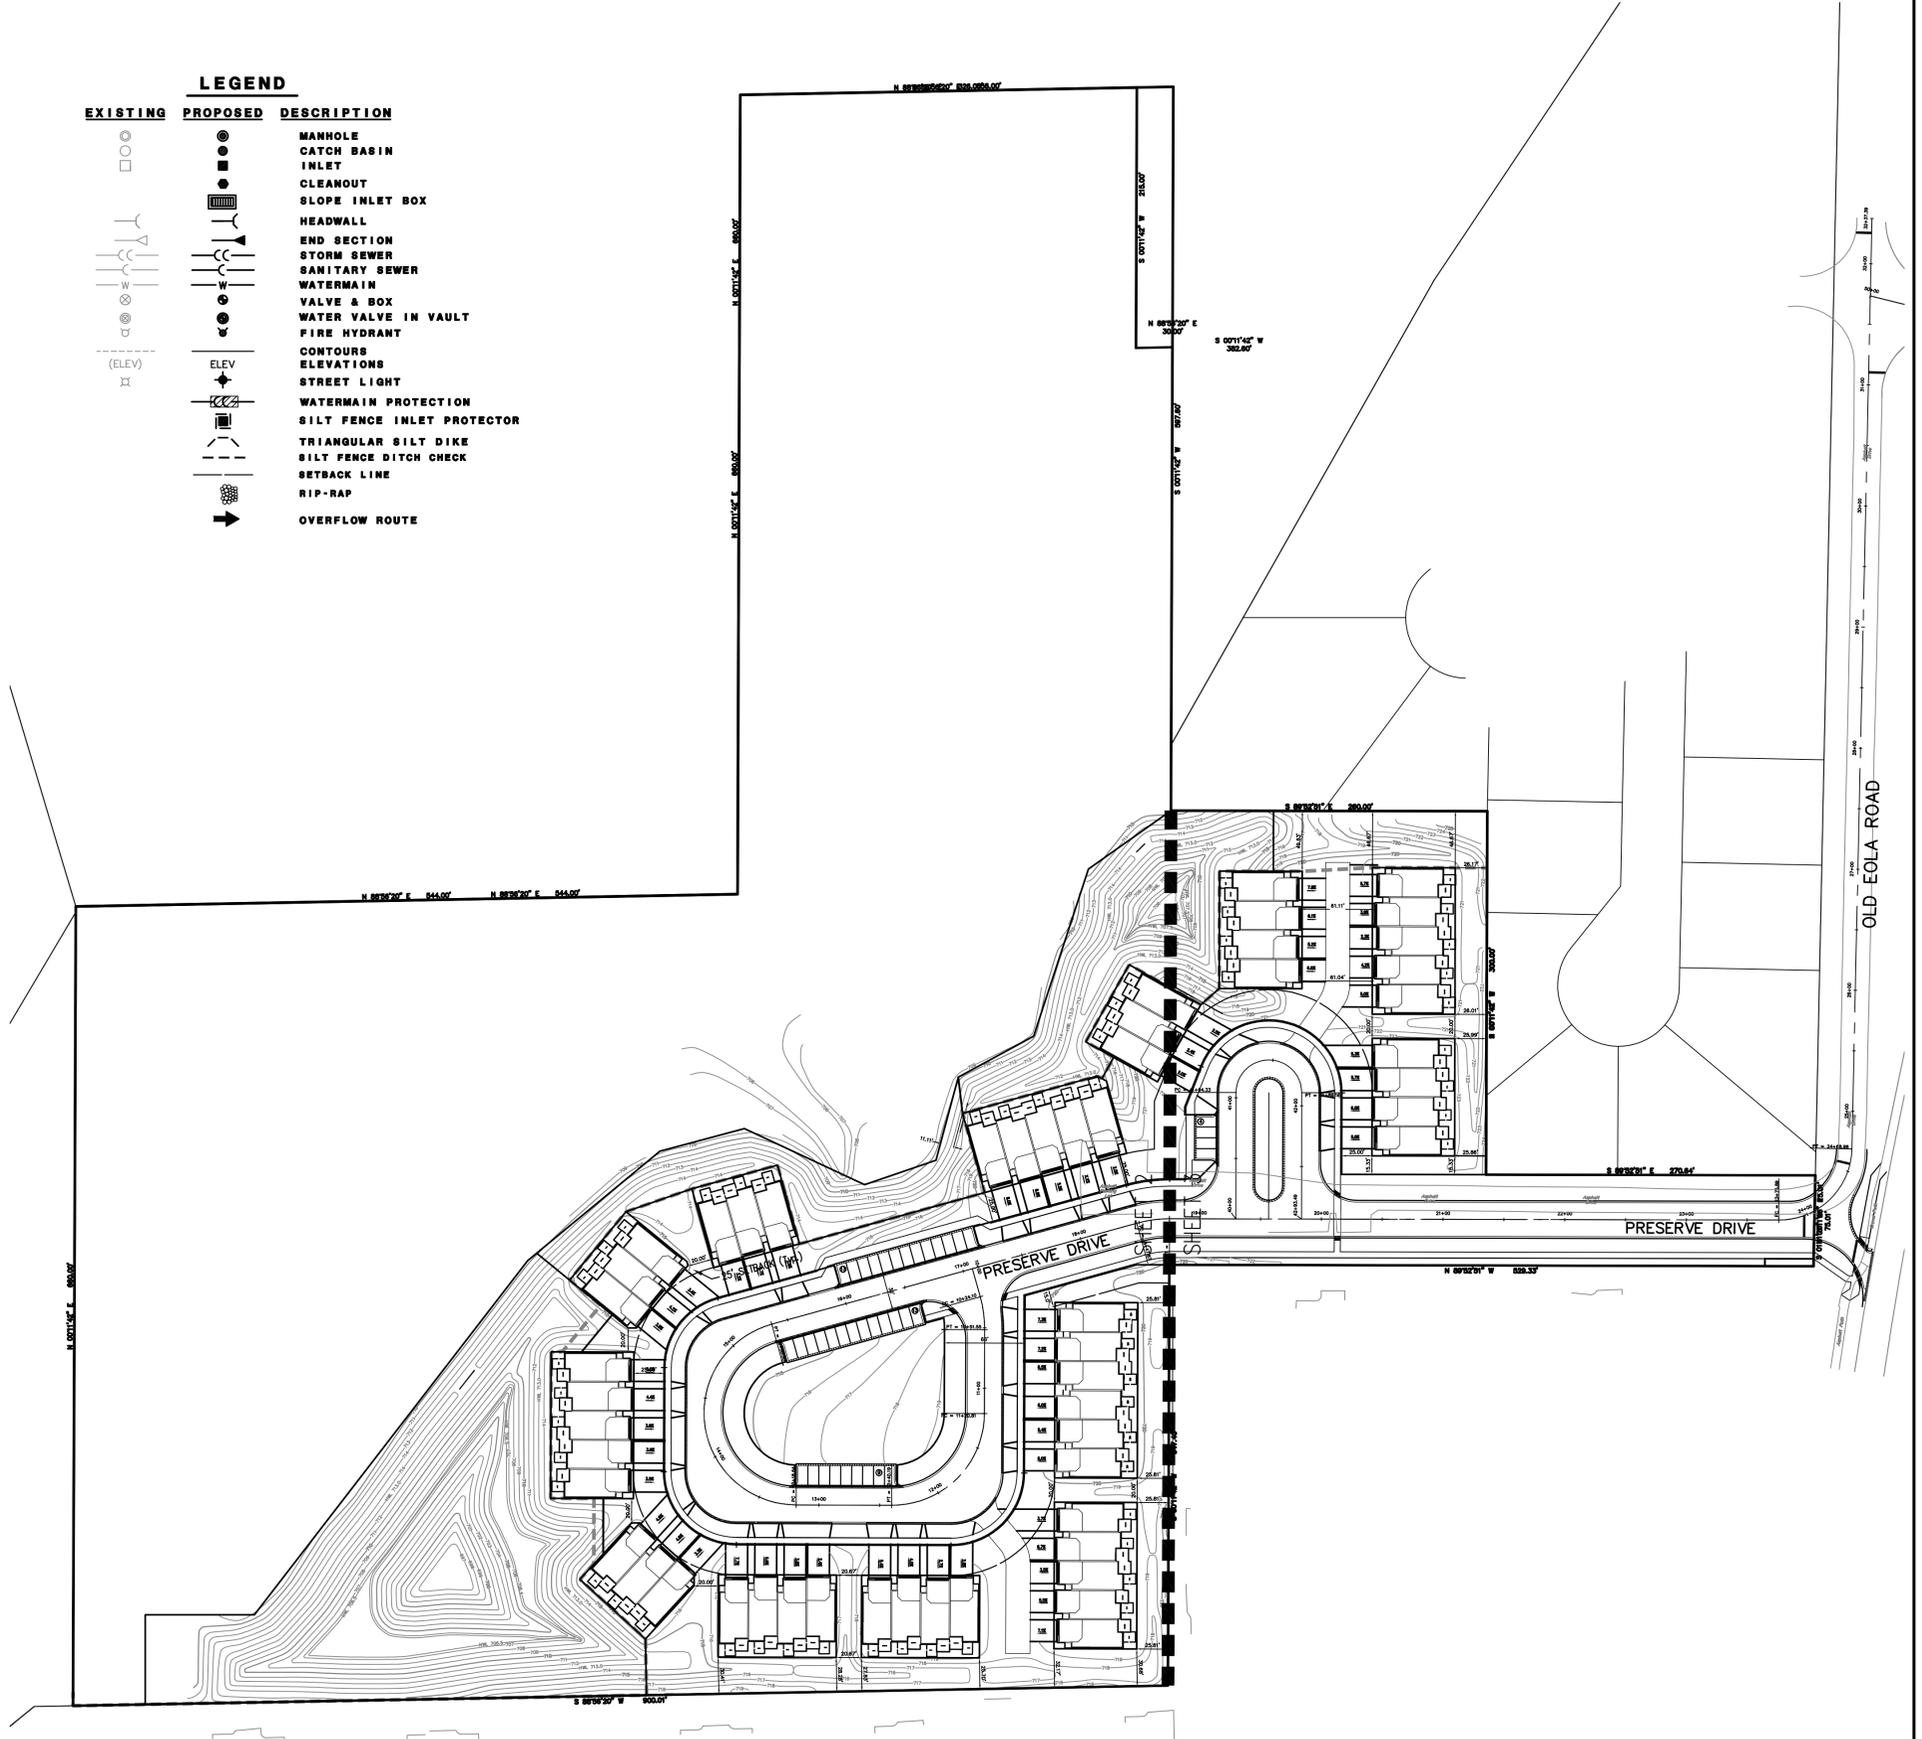

PREPARED FOR:
BRIDGE STREET PROPERTIES
 P.O. BOX 5726
 NAPERVILLE, IL. 60567
 630-281-4085

PREPARED BY:
CEMCON, Ltd.
 Consulting Engineers, Land Surveyors & Planners
 2280 White Oak Circle, Suite 100
 Aurora, Illinois 60502-9675
 PH: 630.862.2100 FAX: 630.862.2199
 E-Mail: info@cemcon.com Website: www.cemcon.com

DISC NO.: 847017 FILE NAME: FINAL PLAN
 DRAWN BY: DDD FLD. BK. / PG. NO.: ---
 COMPLETION DATE: 01-15-2025 JOB NO.: 847.017
 XREF: TOPO PROJECT MANAGER: MAM

REVISIONS		
NO.	DATE	DESCRIPTION
03	11-25/JCC	REV. PER CITY REVIEW LETTER DATED 02-28-25
04	15-25/MAM	REV. PER CITY REVIEW LETTER DATED 04-11-25

PLOT FILE CREATED: 4/15/2025 BY: MIKE MAY

FINAL PLAN FOR EOLA PRESERVE SUBDIVISION AURORA, ILLINOIS T38N, R8E, SECTION 18SE

SURVEYED PARCEL DESCRIPTION

PARCEL A: THAT PART OF THE SOUTH EAST 1/4 OF SECTION 18, TOWNSHIP 38 NORTH, RANGE 9, EAST OF THE THIRD PRINCIPAL MERIDIAN, DESCRIBED AS FOLLOWS: COMMENCING AT THE SOUTHEAST CORNER OF SAID SOUTH EAST 1/4 OF SECTION 18; THENCE WESTERLY ALONG THE SOUTH LINE OF SAID SOUTH EAST 1/4, 682.0 FEET, FOR THE POINT OF BEGINNING; THENCE NORTHERLY PARALLEL WITH THE EAST LINE OF SAID QUARTER FORMING AN ANGLE OF 88 DEGREES, 44 MINUTES, 41 SECONDS WITH SAID SOUTH LINE (MEASURED COUNTER-CLOCKWISE THEREFROM) 860.0 FEET; THENCE WESTERLY PARALLEL WITH SAID EAST LINE FORMING AN ANGLE OF 91 DEGREES, 15 MINUTES, 19 SECONDS WITH THE LAST DESCRIBED COURSE (MEASURED CLOCKWISE THEREFROM) 860.0 FEET TO SAID SOUTH LINE; THENCE EASTERLY ALONG SAID SOUTH LINE FORMING AN ANGLE OF 88 DEGREES, 44 MINUTES, 41 SECONDS WITH THE LAST DESCRIBED COURSE (MEASURED CLOCKWISE THEREFROM) 218.0 FEET TO THE POINT OF BEGINNING, IN DUPAGE COUNTY, ILLINOIS.

PARCEL B: THAT PART OF THE SOUTHWEST 1/4 OF SECTION 17, TOWNSHIP 38 NORTH, RANGE 9, EAST OF THE THIRD PRINCIPAL MERIDIAN, DESCRIBED AS FOLLOWS: COMMENCING AT THE SOUTHWEST CORNER OF SAID SOUTHWEST 1/4 OF SECTION 17; THENCE NORTHERLY ALONG THE WEST LINE OF SAID SOUTHWEST 1/4 422.40 FEET FOR A POINT OF BEGINNING; THENCE NORTHERLY ALONG THE WEST LINE OF SAID SOUTHWEST 1/4, 300 FEET, THENCE NORTH 89 DEGREES 42 MINUTES EAST ALONG A LINE FORMING AN ANGLE OF 90 DEGREES, 04 MINUTES, 57 SECONDS WITH THE LAST DESCRIBED COURSE (MEASURED COUNTER CLOCKWISE THEREFROM) 260.0 FEET; THENCE SOUTHERLY PARALLEL WITH SAID WEST LINE 300.0 FEET; THENCE SOUTH 89 DEGREES 42 MINUTES WEST 260.0 FEET TO THE POINT OF BEGINNING, IN DUPAGE COUNTY, ILLINOIS.

PARCEL C: THAT PART OF THE SOUTHWEST 1/4 OF SECTION 17, TOWNSHIP 38 NORTH, RANGE 9, EAST OF THE THIRD PRINCIPAL MERIDIAN, DESCRIBED AS FOLLOWS: COMMENCING AT THE SOUTHWEST CORNER OF SAID SOUTHWEST 1/4 OF SECTION 17; THENCE NORTHERLY ALONG THE WEST LINE OF SAID SOUTHWEST 1/4, 422.40 FEET; THENCE NORTH 89 DEGREES 42 MINUTES EAST ALONG A LINE FORMING AN ANGLE OF 50 DEGREES, 04 MINUTES, 57 SECONDS WITH THE LAST DESCRIBED COURSE (MEASURED COUNTER CLOCKWISE THEREFROM) 100.0 FEET FOR A POINT OF BEGINNING; THENCE SOUTHERLY PARALLEL WITH SAID WEST LINE 75.0 FEET; THENCE NORTH 89 DEGREES 42 MINUTES EAST 426.23 FEET TO THE WEST RIGHT OF WAY LINE OF EOLA ROAD; THENCE NORTHERLY ALONG SAID WEST RIGHT OF WAY LINE 75.0 FEET TO THE LINE DRAWN NORTH 89 DEGREES 42 MINUTES EAST FROM THE POINT OF BEGINNING; THENCE SOUTH 89 DEGREES 42 MINUTES WEST 427.53 FEET TO THE POINT OF BEGINNING, IN DUPAGE COUNTY, ILLINOIS.

PARCEL D: THAT PART OF THE SOUTHWEST 1/4 OF SECTION 17, TOWNSHIP 38 NORTH, RANGE 9, EAST OF THE THIRD PRINCIPAL MERIDIAN, DESCRIBED AS FOLLOWS: COMMENCING AT THE SOUTHWEST CORNER OF SAID SOUTHWEST 1/4; THENCE NORTH 0 DEGREES, 04 MINUTES, 38 SECONDS EAST ALONG THE WEST LINE OF SAID SOUTHWEST 1/4 422.40 FEET TO A POINT OF BEGINNING; THENCE NORTH 89 DEGREES 42 MINUTES EAST 100.0 FEET; THENCE SOUTHERLY PARALLEL WITH SAID WEST LINE 75.0 FEET; THENCE WESTERLY PARALLEL WITH THE PENULTIMATE DESCRIBED COURSE 100.0 FEET TO SAID WEST LINE; THENCE NORTHERLY ALONG SAID WEST LINE 75.0 FEET TO THE POINT OF BEGINNING (EXCEPTING THEREFROM THE NORTHERLY 60.0 FEET THEREOF) IN DUPAGE COUNTY, ILLINOIS.

AND ALSO



THE WESTERLY 100.0 FEET OF THE NORTHERLY 60.0 FEET OF THE FOLLOWING DESCRIBED TRACT: THAT PART OF SECTIONS 17 AND 20, TOWNSHIP 38 NORTH, RANGE 9 EAST OF THE THIRD PRINCIPAL MERIDIAN, DESCRIBED AS FOLLOWS: BEGINNING AT THE SOUTHWEST CORNER OF SAID SECTION 17; THENCE NORTH 0 DEGREES, 04 MINUTES, 38 SECONDS EAST ALONG THE WEST LINE OF SAID SECTION 17, 422.40 FEET TO THE STONE; THENCE NORTH 89 DEGREES 42 MINUTES EAST 558.84 FEET TO THE CENTER LINE OF EOLA ROAD; THENCE SOUTH 0 DEGREES, 47 MINUTES, 33 SECONDS WEST ALONG SAID CENTER LINE 1155.70 FEET TO THE CENTER LINE OF AURORA-WARRENVILLE ROAD; THENCE SOUTH 82 DEGREES, 03 MINUTES, 38 SECONDS WEST ALONG THE CENTER LINE OF SAID AURORA ROAD 544.83 FEET TO THE WEST LINE OF SAID SECTION 20; THENCE NORTH 0 DEGREES, 16 MINUTES, 16 SECONDS WEST ALONG SAID WEST LINE 805.53 FEET TO THE POINT OF BEGINNING, IN DUPAGE COUNTY, ILLINOIS.

PARCEL E: THAT PART OF THE SOUTH EAST 1/4 OF SECTION 18, TOWNSHIP 38 NORTH, RANGE 9, EAST OF THE THIRD PRINCIPAL MERIDIAN, DESCRIBED BY COMMENCING AT THE SOUTHEAST CORNER OF SAID SECTION 18, AND RUNNING THENCE WEST ALONG THE SOUTH LINE OF SAID SECTION (BEING ALSO THE SOUTH LINE OF VACATED BELT CITY) 682 FEET TO THE CENTER LINE OF WEST SEVENTH STREET IN SAID VACATED BELT CITY; THENCE NORTHERLY PARALLEL WITH THE EAST LINE OF SAID SECTION 18 AND ALONG THE CENTER STREET 660 FEET TO THE CENTER LINE OF PIKE STREET IN SAID VACATED BELT CITY; THENCE EAST PARALLEL WITH THE SOUTH LINE OF SAID SECTION 18 AND ALONG THE CENTER LINE OF SAID PIKE STREET 326 FEET TO THE CENTER LINE OF WEST SIXTH STREET IN SAID VACATED BELT CITY; THENCE NORTHERLY ALONG SAID CENTER LINE AND PARALLEL WITH THE EAST LINE OF SAID SECTION 18, 660 FEET TO THE CENTER LINE OF CRANE STREET IN SAID BELT CITY; THENCE EAST ALONG SAID CENTER LINE 326 FEET TO THE CENTER LINE OF WEST FIFTH STREET IN SAID BELT CITY; THENCE SOUTHERLY PARALLEL WITH THE EAST LINE OF SAID SECTION 18, AND ALONG THE CENTER LINE OF SAID WEST FIFTH STREET 215 FEET TO A POINT IN THE SOUTH LINE EXTENDED OF BLOCKS 38 AND 39 IN SAID VACATED BELT CITY; THENCE EASTERLY 30 FEET TO THE EAST LINE OF SAID SECTION 18; THENCE SOUTH ALONG THE EAST LINE OF SAID SECTION 18, 1105 FEET TO THE POINT OF BEGINNING, IN DUPAGE COUNTY, ILLINOIS.

PARCEL F: EASEMENT FOR INGRESS AND EGRESS BENEFITING PARCEL C AS SHOWN ABOVE RECORDED DECEMBER 18, 1973 AS DOCUMENT R73-76143 MADE BY CHICAGO TITLE AND TRUST COMPANY, AS TRUSTEE UNDER TRUST NUMBER 60385, TO STEVENS BROADCASTING CORPORATION, A CORPORATION OF ILLINOIS, TOGETHER WITH SUCH OTHER TERMS, PROVISIONS AND CONDITIONS AS THEREIN CONTAINED.



LOCATION MAP

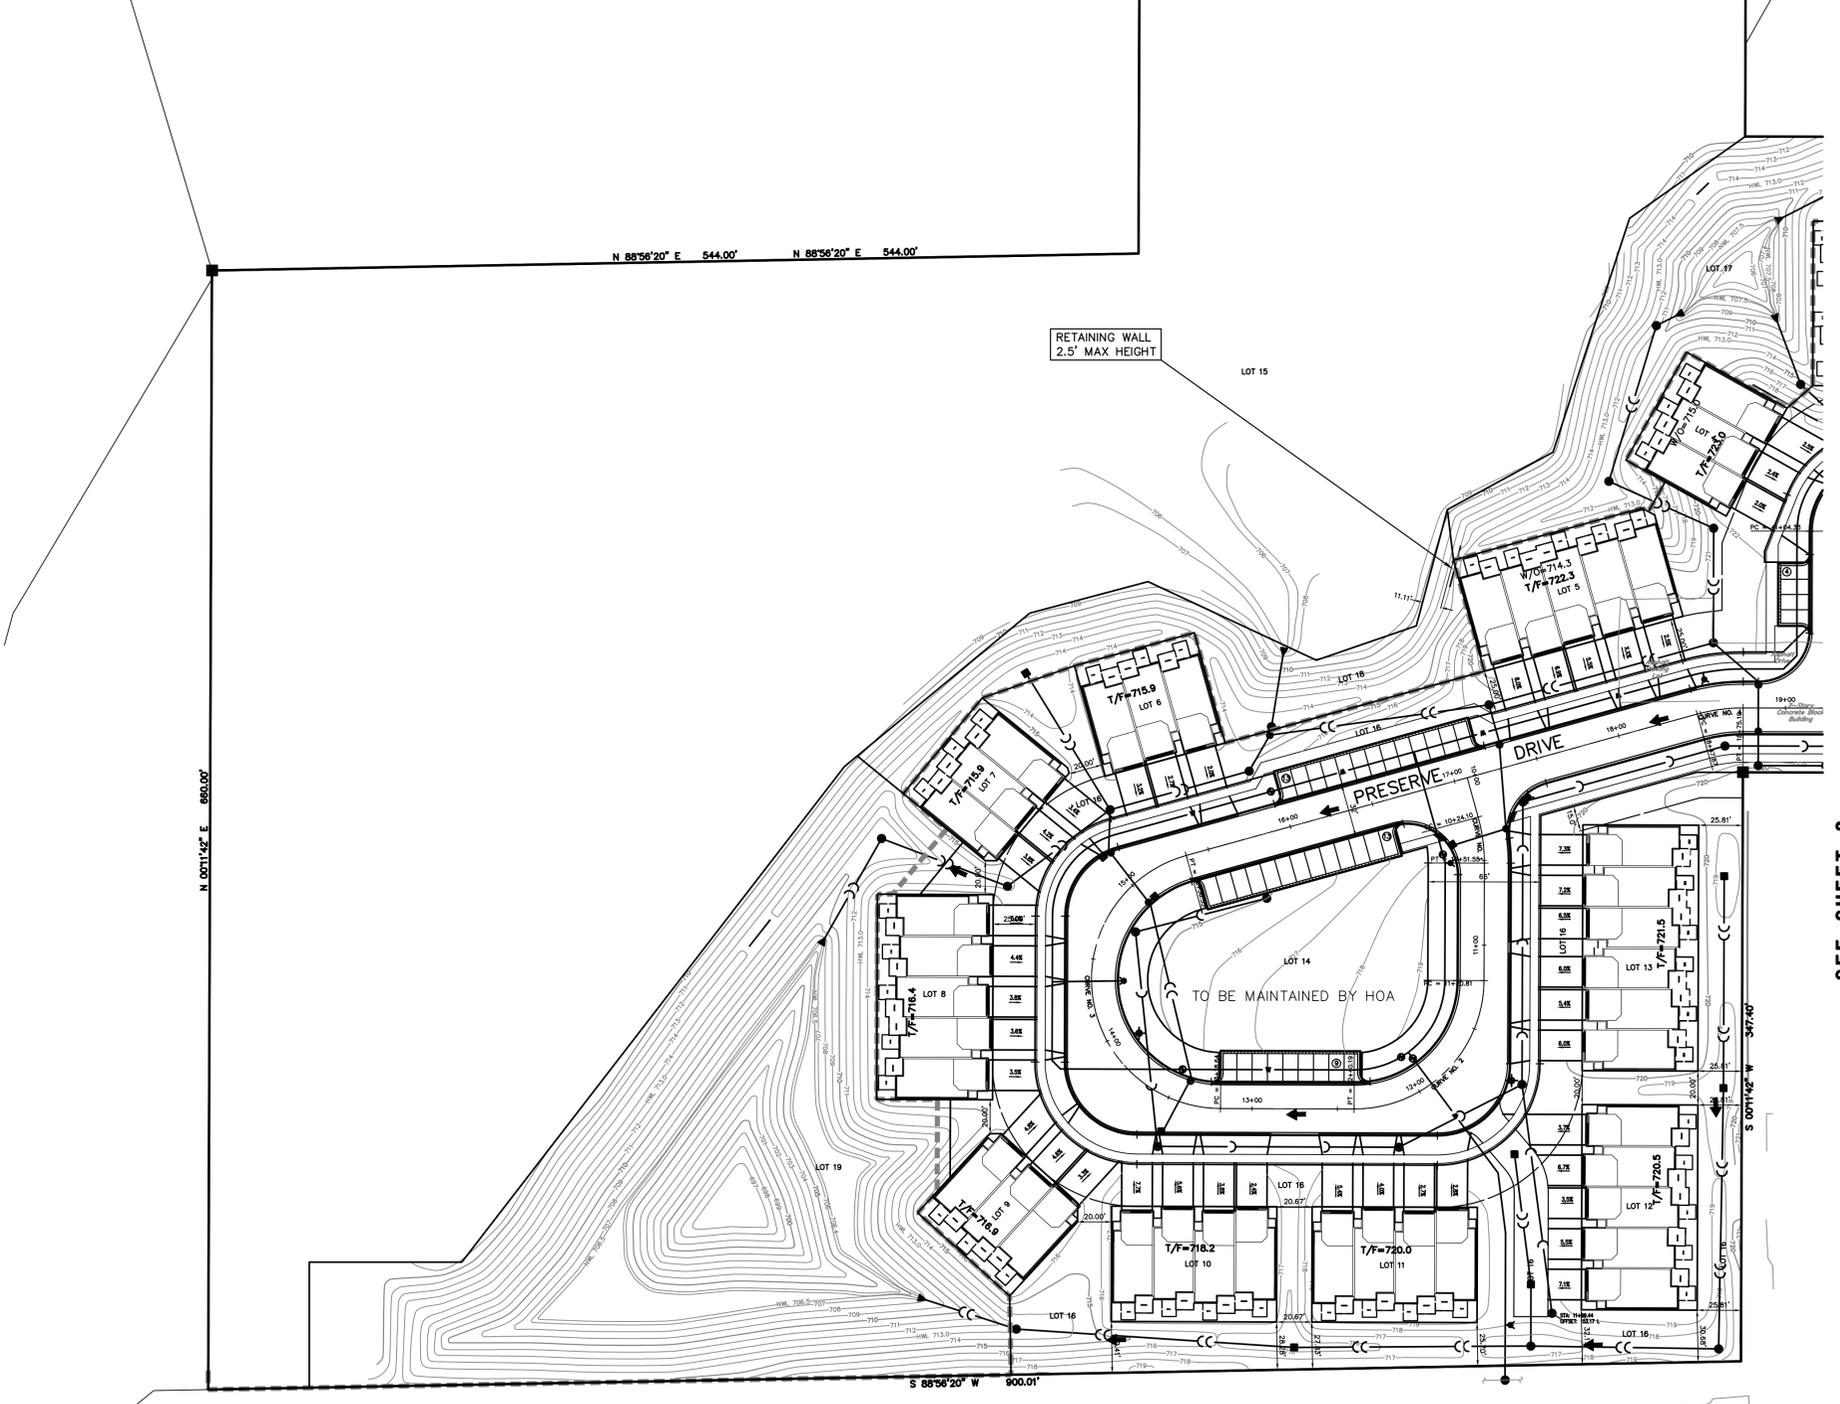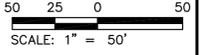

SEE SHEET 3

UTILITY NOTES.

1. ALL STORM SEWER TO BE SIZED AT THE TIME OF FINAL ENGINEERING.
2. ALL WATERMAIN IS 8" D.I.W.M. UNLESS OTHERWISE NOTED.
3. ALL SANITARY SEWER IS 8" P.V.C. SDR 26 UNLESS OTHERWISE NOTED.

LEGEND

EXISTING	PROPOSED	DESCRIPTION
		MANHOLE
		CATCH BASIN
		INLET
		CLEANOUT
		SLOPE INLET BOX
		HEADWALL
		END SECTION
		STORM SEWER
		SANITARY SEWER
		WATERMAIN
		VALVE & BOX
		WATER VALVE IN VAULT
		FIRE HYDRANT
		CONTOURS
		ELEVATIONS
		STREET LIGHT
		WATERMAIN PROTECTION
		SILT FENCE INLET PROTECTOR
		TRIANGULAR SILT DIKE
		SILT FENCE DITCH CHECK
		SETBACK LINE
		RIP-RAP
		OVERFLOW ROUTE

ZONING:

EXISTING ZONING: M-1(S)	PROPOSED ZONING: PARCEL A: 9.92 Ac. / R-4A(C) ZONING
	PARCEL B (LOT 14): 11.66 Ac. / OS-1(C) ZONING

DEVELOPABLE AREA DENSITY

DEVELOPABLE AREA: 9.92 Ac.	NET DENSITY: 5.44 DU/AC.
----------------------------	--------------------------

DEVELOPMENT DATA TABLE	
Description	Value / Unit
A. TAX PARCEL IDENTIFICATION NUMBER(S) (PINs):	07-18-404-002, 07-18-401-006, 07-17-301-012, 07-17-301-011, 07-17-301-008
B. PROPOSED LAND USE(S):	SINGLE FAMILY ATTACHED
C. TOTAL PROPERTY SIZE:	21.58 Ac. / 940,149 S.F.
D. TOTAL LOT COVERAGE (Buildings and Pavement):	167,706 S.F. / 18%
E. OPEN SPACE/LANDSCAPING:	772,443 S.F. / 82%
F. LAND TO BE DEDICATED TO THE SCHOOL DISTRICT:	0 Acres
G. LAND TO BE DEDICATED TO THE PARK DISTRICT:	0 Acres
H. NUMBER OF PARKING SPACES PROVIDED (Individually Accessible):	154 Spaces
i. surface parking lot	0 Spaces
ii. perpendicular	46 Spaces
iii. parallel	0 Spaces
iv. angled	0 Spaces
v. handicapped	108 Spaces
vi. enclosed	0 Spaces
vii. bike	0 Spaces
I. NUMBER OF BUILDINGS:	13
i. Number of Stories	2 Stories
ii. Building Square Footage (typical)	7,532 S.F.
iii. Square Footage of retail floor area	0 S.F.
iv. First Floor Building Square Footage (typical)	6,040 S.F.
J. TOTAL NUMBER OF RESIDENTIAL DWELLING UNITS:	54 Units
i. gross density	2.50 DU / Ac.
ii. net density	2.90 Net Density
K. NUMBER OF SINGLE FAMILY DWELLING UNITS:	0 Units
i. gross density	0 DU / Ac.
ii. net density	0 Net Density
iii. Unit Square Footage (average)	167,706 S.F. / 18%
iv. Bedroom Mix	0% 1 Bedroom 0% 2 Bedroom 0% 3 Bedroom 0% 4 Bedroom
v. Number of Single Family Corner Lots	0 Units
L. NUMBER OF SINGLE FAMILY ATTACHED DWELLING UNITS:	54 Units
i. gross density	2.50 DU / Ac.
ii. net density	2.90 Net Density
iii. Unit Square Footage (average)	1,883 S.F.
iv. Bedroom Mix	0% 1 Bedroom 0% 2 Bedroom 100% 3 Bedroom 0% 4 Bedroom
M. NUMBER OF MULTIFAMILY DWELLING UNITS:	0 Units
i. gross density	0.00 DU / Ac.
ii. net density	0.00 Net Density
iii. Unit Square Footage (average)	0 S.F.
iv. Bedroom Mix	0% Efficiency 0% 1 Bedroom 0% 2 Bedroom 0% 3 Bedroom

PREPARED FOR:
BRIDGE STREET PROPERTIES
P.O. BOX 5726
NAPERVILLE, IL. 60567
630-281-4085



PREPARED BY:
CEMCON, Ltd.
Consulting Engineers, Land Surveyors & Planners
2280 White Oak Circle, Suite 100
Aurora, Illinois 60502-9675
PH: 630.862.2100 FAX: 630.862.2199
E-Mail: info@cemcon.com Website: www.cemcon.com

DISC NO.: 847017 FILE NAME: FINAL PLAN
DRAWN BY: DDD FLD. BK. / PG. NO.: ---
COMPLETION DATE: 01-15-2025 JOB NO.: 847.017
XREF: TOPO PROJECT MANAGER: MAM


REVISIONS		
NO.	DATE	DESCRIPTION
03	03-11-25/JCC	REV. PER CITY REVIEW LETTER DATED 02-28-25
04	04-15-25/MAM	REV. PER CITY REVIEW LETTER DATED 04-11-25

EOLA PRESERVE SUBDIVISION

AURORA, ILLINOIS
T38N, R8E, SECTION 18SE



50 25 0 50
SCALE: 1" = 50'

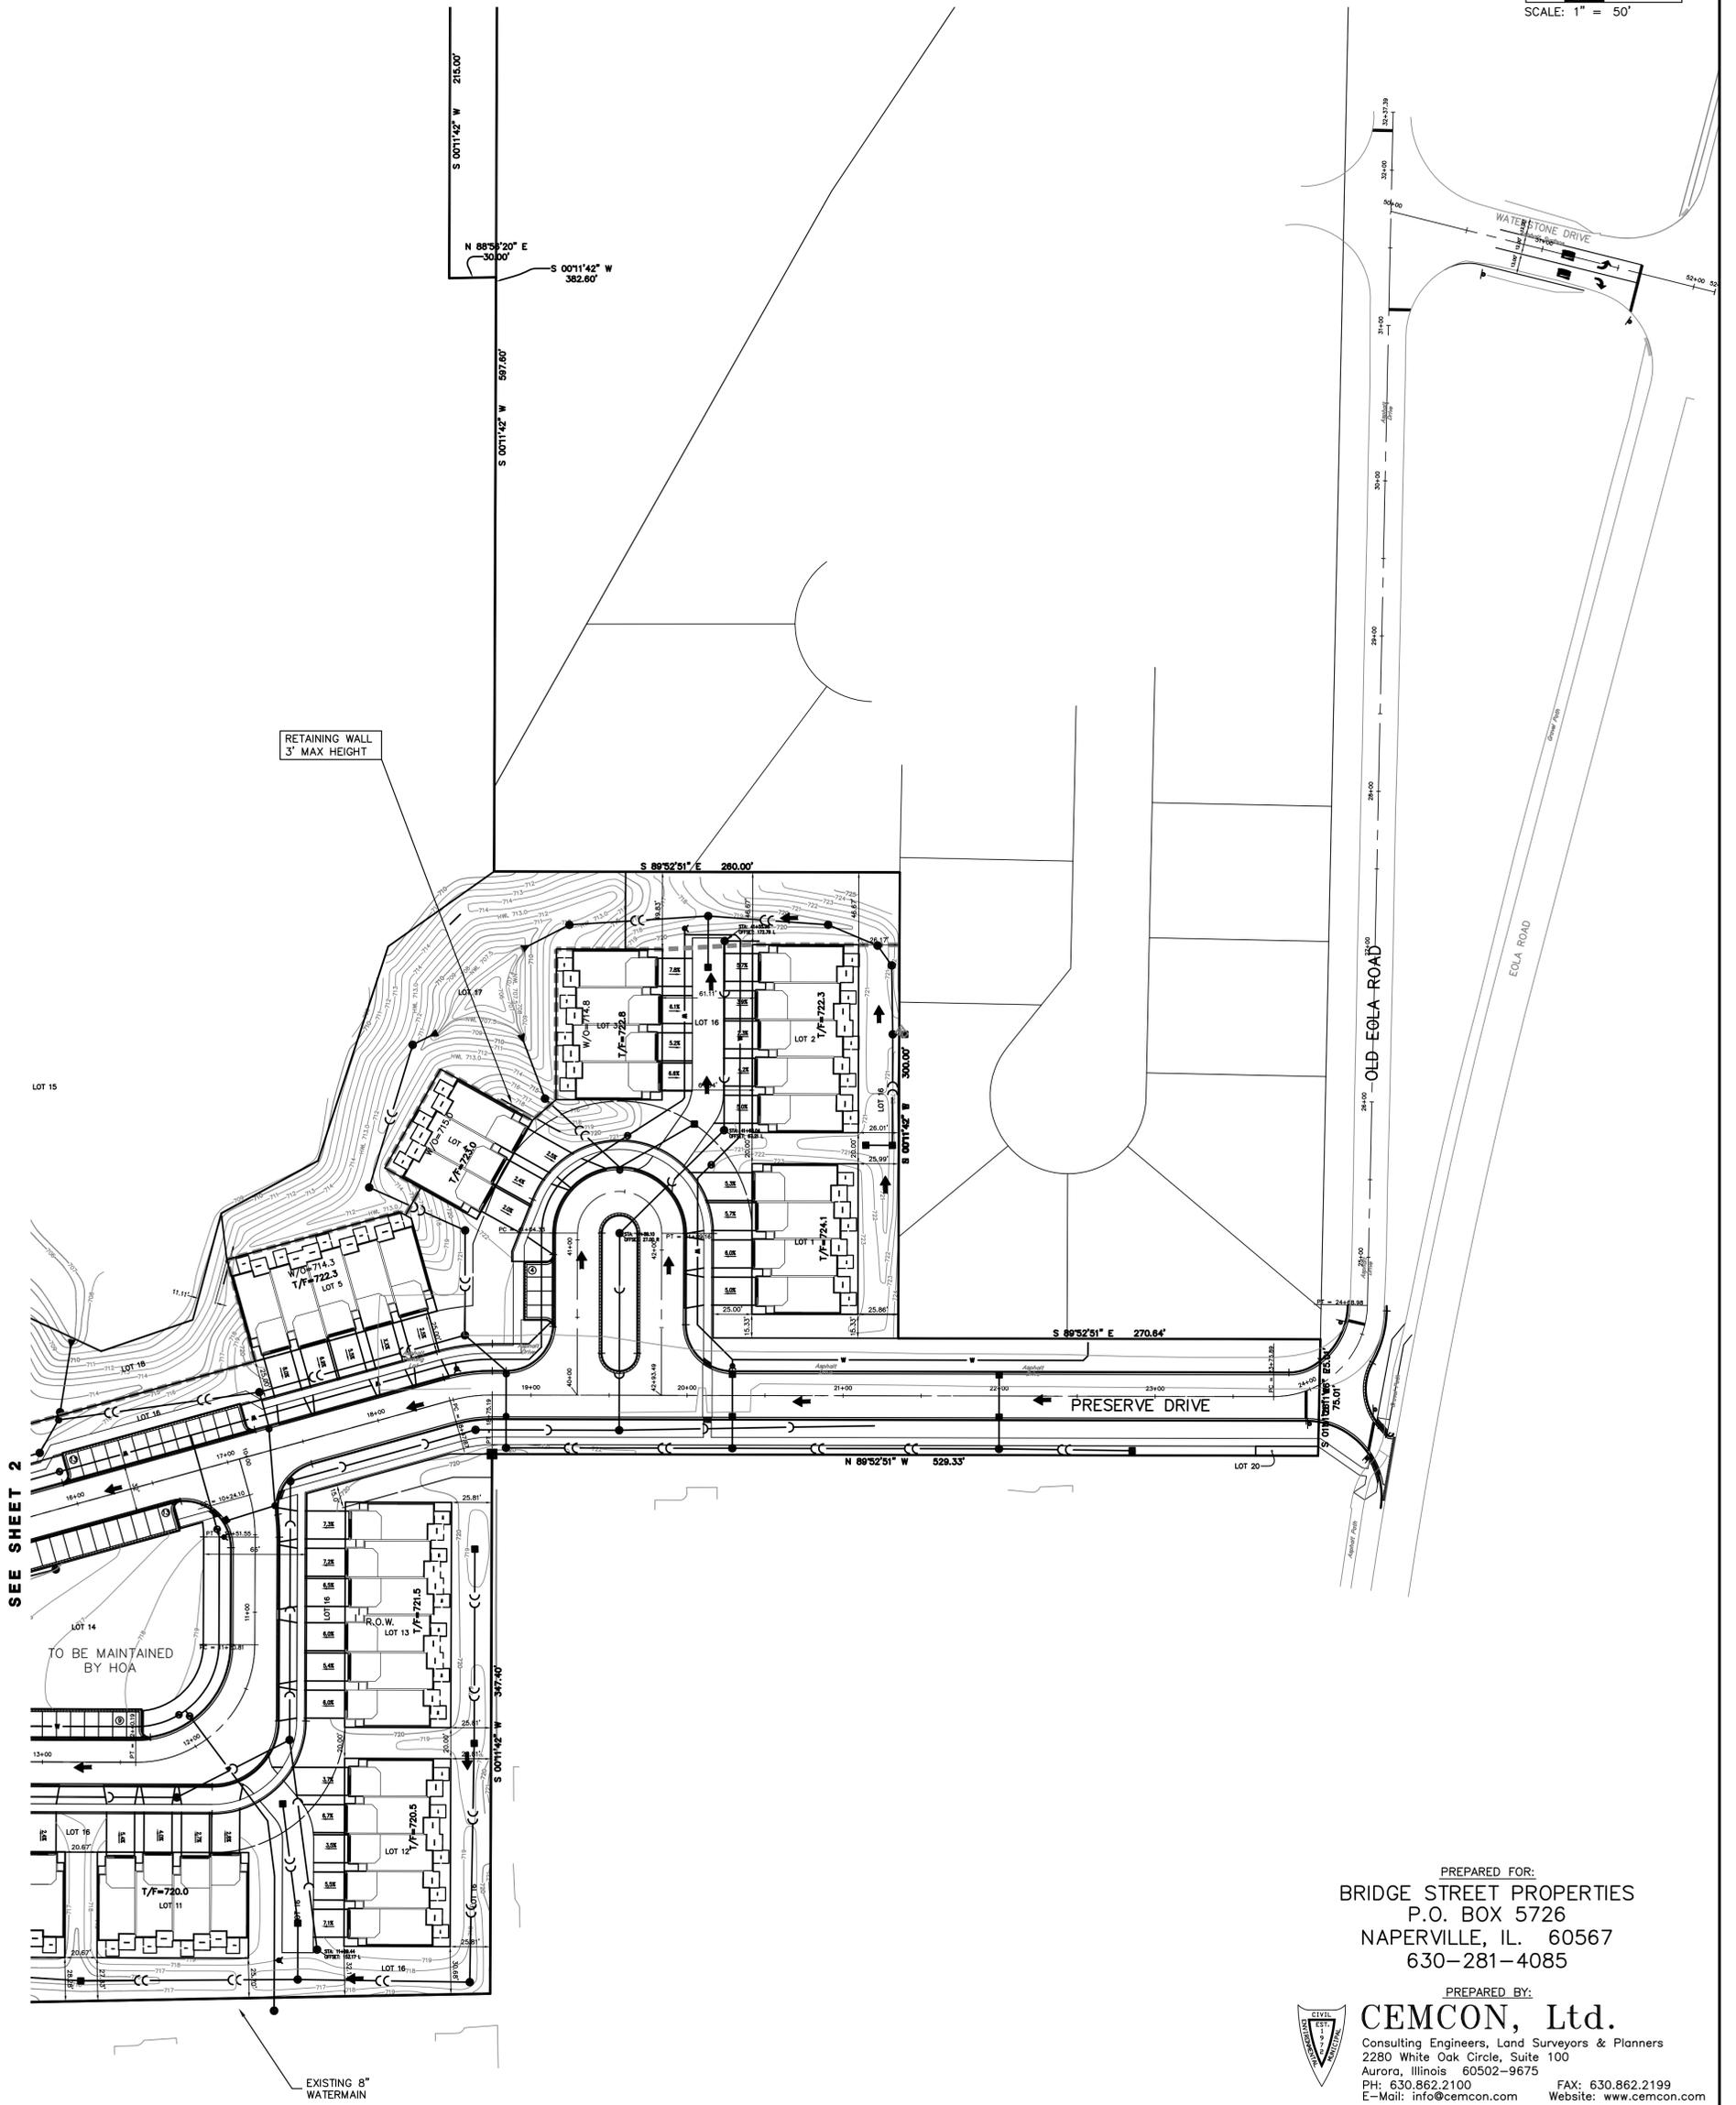

SEE SHEET 2

PREPARED FOR:
BRIDGE STREET PROPERTIES
P.O. BOX 5726
NAPERVILLE, IL. 60567
630-281-4085

PREPARED BY:
CEMCON, Ltd.
Consulting Engineers, Land Surveyors & Planners
2280 White Oak Circle, Suite 100
Aurora, Illinois 60502-9675
PH: 630.862.2100 FAX: 630.862.2199
E-Mail: info@cemcon.com Website: www.cemcon.com

DISC NO.: 847017 FILE NAME: FINAL PLAN
DRAWN BY: DDD FLD. BK. / PG. NO.: ---
COMPLETION DATE: 01-15-2025 JOB NO.: 847.017
XREF: TOPO PROJECT MANAGER: MAM

REVISIONS		
NO.	DATE	DESCRIPTION
03	11-25/JCC	REV. PER CITY REVIEW LETTER DATED 02-28-25
04	15-25/MAM	REV. PER CITY REVIEW LETTER DATED 04-11-25

DRAWING PART: P:\847017\DWG\DRAWINGS\SPHER\FINAL PLAN.DWG PLOT FILE CREATED: 4/15/2025 BY: MIKE MAY