

HRG PROJECT NO. 191891  
 HRG PROJ. CONTACT:  
 FILE NAME: 09237-srt-pmk-IT-01.dgn  
 PEN TABLE: 1/10/2022.tbl



USER NAME = dstancz  
 DESIGNED - KH  
 DRAWN - DMS  
 CHECKED - JJS  
 DATE -  
 PLOT SCALE = 40.0000" / in.  
 PLOT DATE = 11/28/2022



REVISOR  
 REVISION  
 REVISION  
 REVISION  
 REVISION

**STATE OF ILLINOIS  
 DEPARTMENT OF TRANSPORTATION**

**PAVEMENT MARKING AND SIGNING  
 INDIAN TRAIL ROAD**

SCALE: 1"=20' SHEET 1 OF 3 SHEETS STA. 8+00 TO STA. 20+00

F.A.U. RTE.	SECTION	COUNTY	TOTAL SHEETS	SHEET NO.
1503	06-00260-02-PV	KANE	214	107
CONTRACT NO. 61H85				
ILLINOIS FED. AID PROJECT				

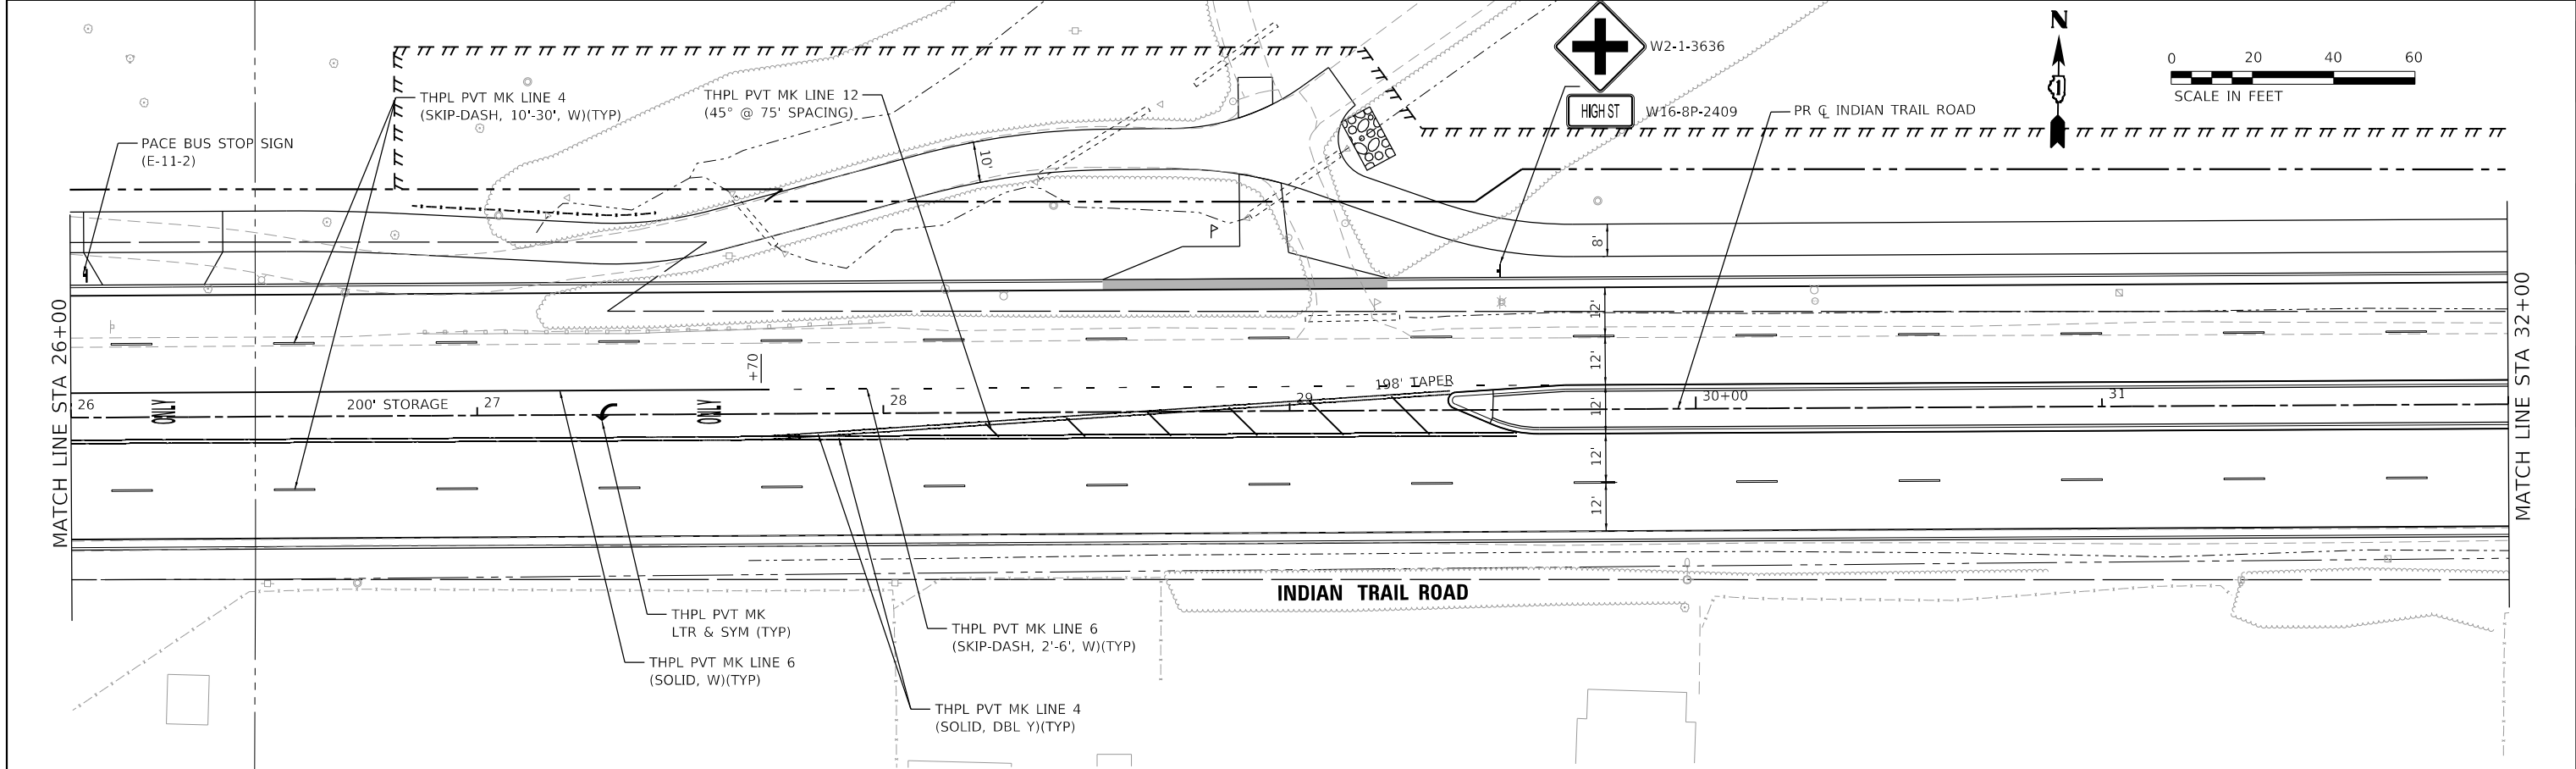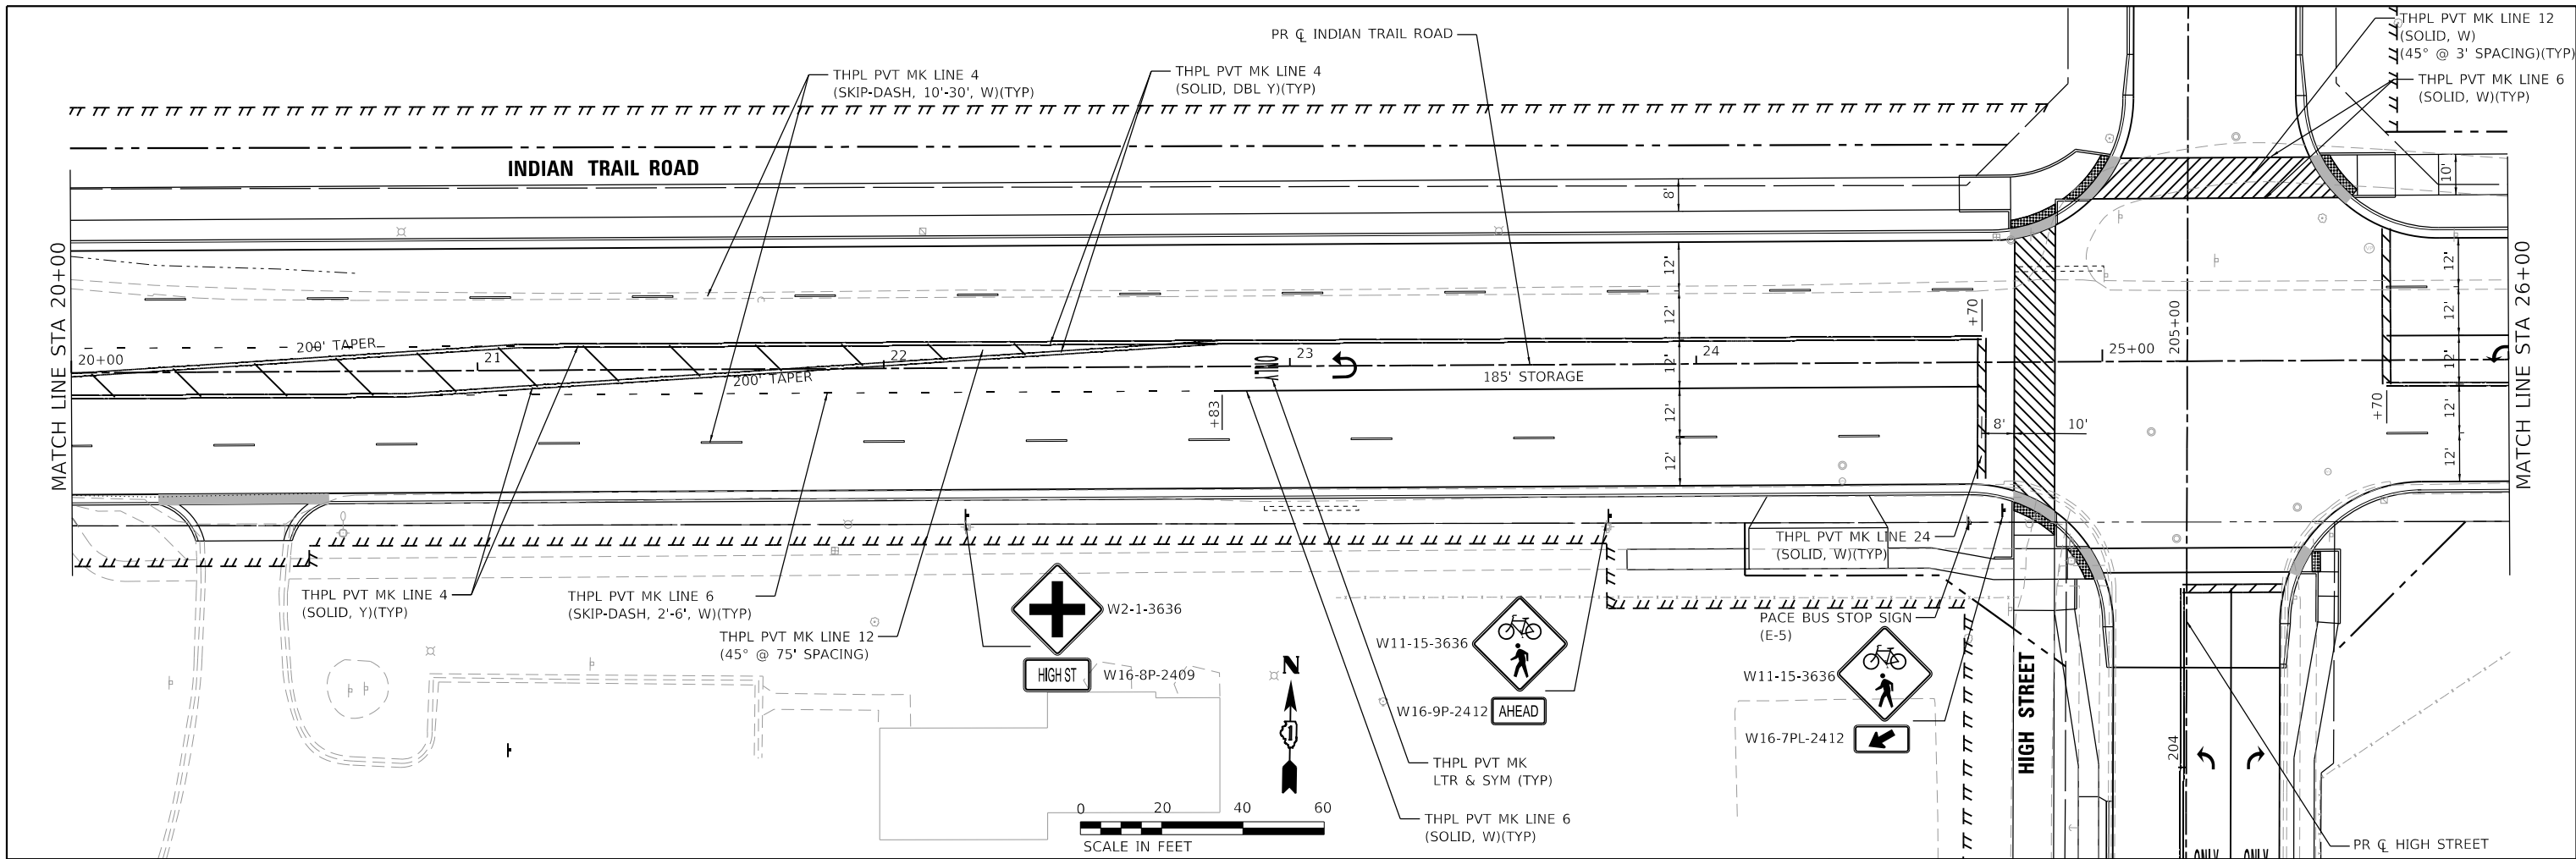

HRG PROJECT NO: 19189  
 HRG PROJ CONTACT:  
 FILE NAME: 0939-877-pmk-IT-02.dgn  
 PEN TABLE: 1/10/2022





USER NAME = dstantz	DESIGNED - KH	REVISED -
	DRAWN - DMS	REVISED -
PLOT SCALE = 40.0000' / in.	CHECKED - JJS	REVISED -
PLOT DATE = 11/28/2022	DATE -	REVISED -

**STATE OF ILLINOIS**  
**DEPARTMENT OF TRANSPORTATION**

<b>PAVEMENT MARKING AND SIGNING</b> <b>INDIAN TRAIL ROAD</b>			
SCALE: 1"=20'	SHEET 2 OF 3 SHEETS	STA. 20+00 TO STA. 32+00	

F.A.U. RTE.	SECTION	COUNTY	TOTAL SHEETS	SHEET NO.
1503	06-00260-02-PV	KANE	214	108
CONTRACT NO. 61H85				
ILLINOIS FED. AID PROJECT				

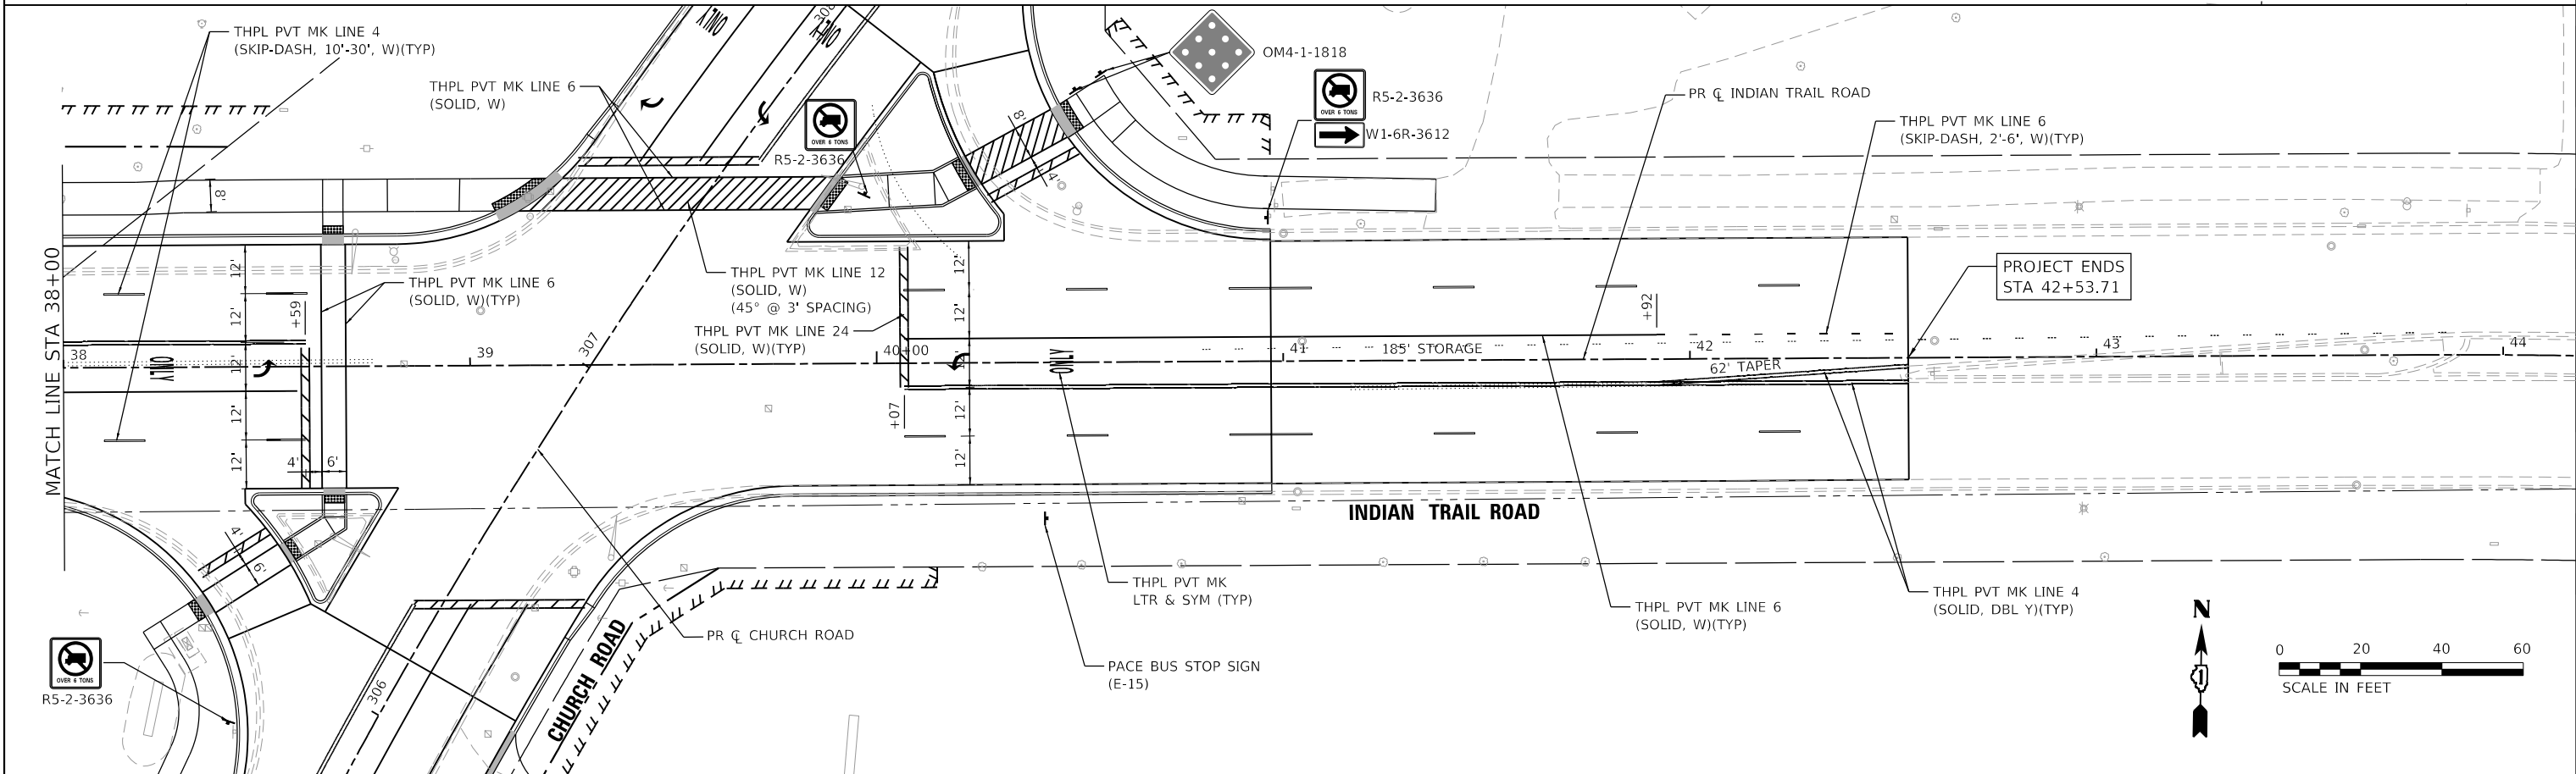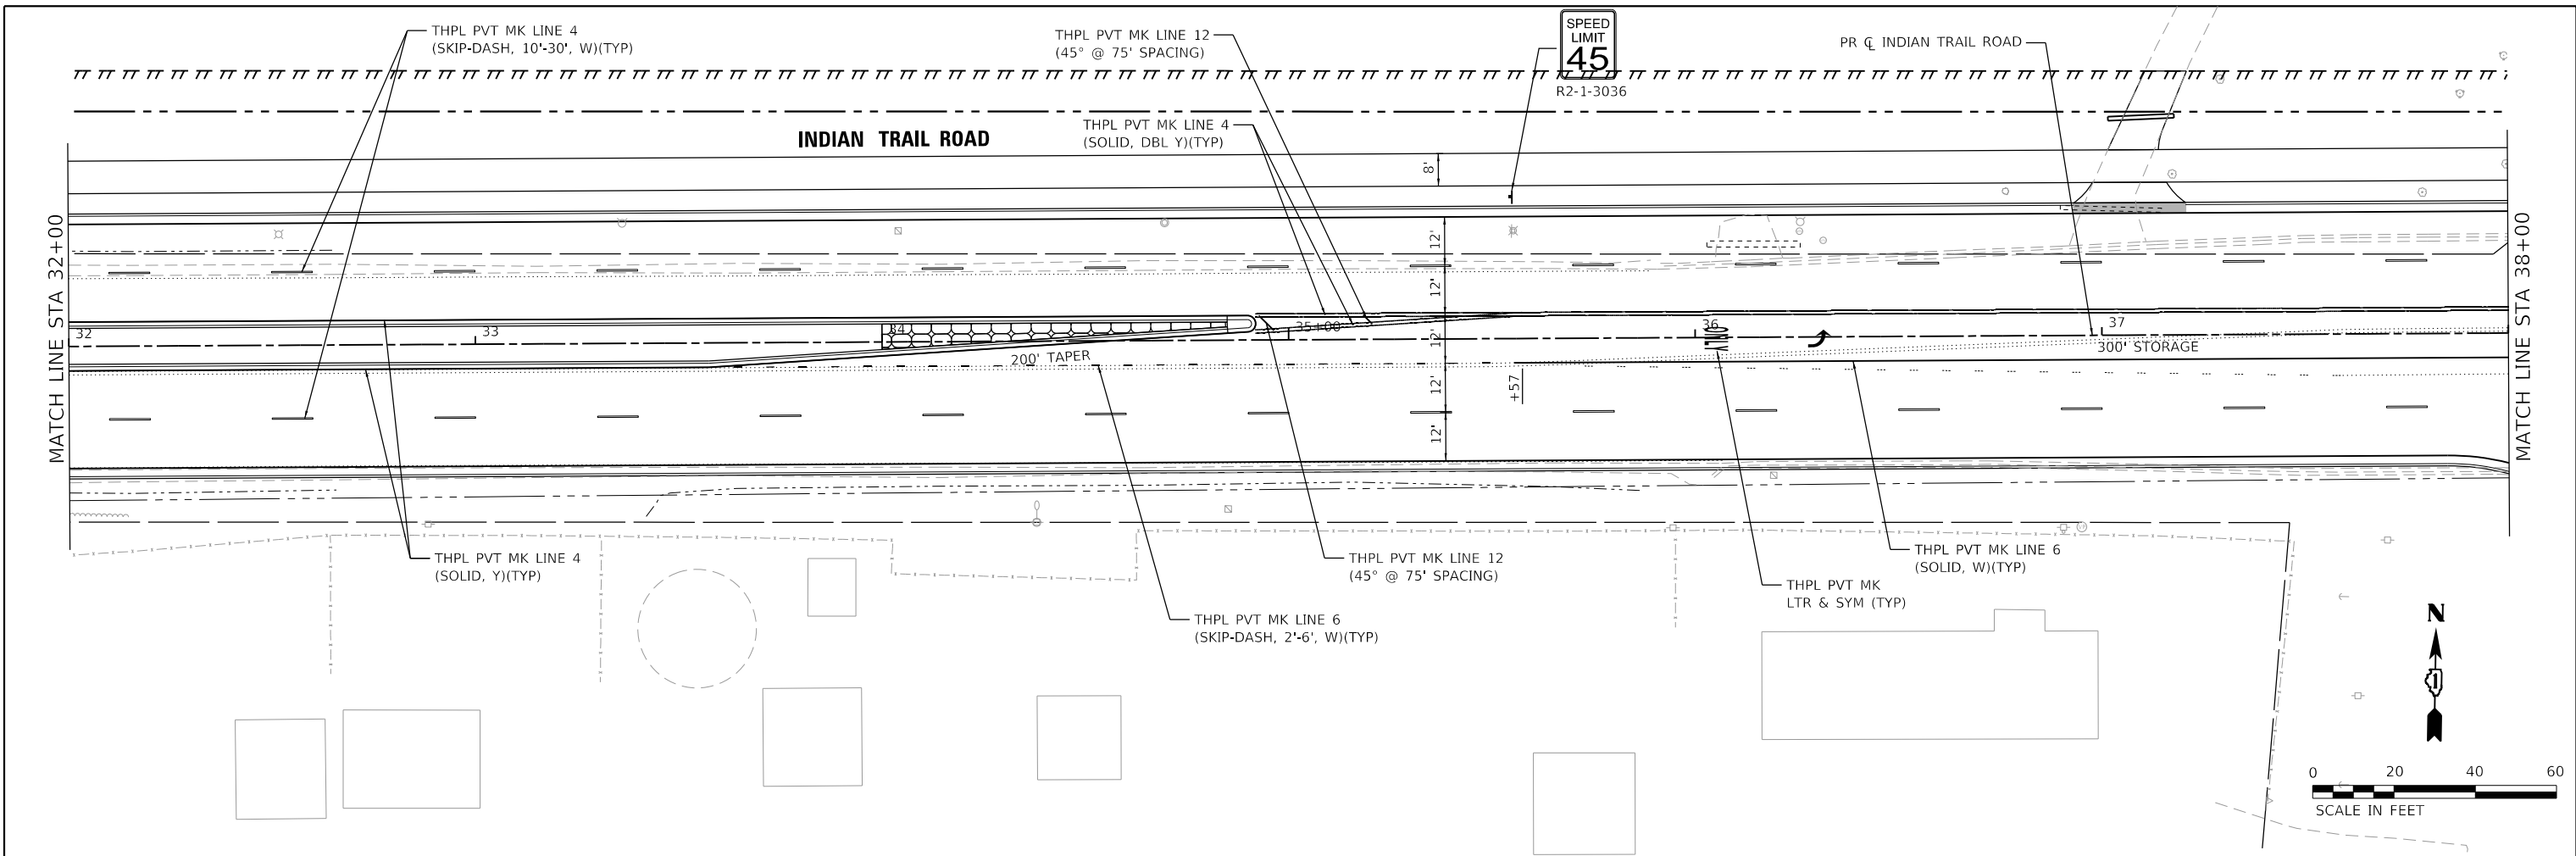

HRG PROJECT NO. 191891  
 HRG PROJ CONTACT:  
 FILE NAME: 091891-191891-191891-191891.dgn  
 PEN TABLE: 191891.tbl




USER NAME = dstancaz	DESIGNED - KH	REVISED -
	DRAWN - DMS	REVISED -
PLOT SCALE = 40.0000' / in.	CHECKED - JJS	REVISED -
PLOT DATE = 11/28/2022	DATE -	REVISED -

STATE OF ILLINOIS  
 DEPARTMENT OF TRANSPORTATION

PAVEMENT MARKING AND SIGNING  
 INDIAN TRAIL ROAD

SCALE: 1"=20' SHEET 3 OF 3 SHEETS STA. 32+00 TO STA. 44+00

F.A.U. RTE.	SECTION	COUNTY	TOTAL SHEETS	SHEET NO.
1503	06-00260-02-PV	KANE	214	109
CONTRACT NO. 61H85				
ILLINOIS FED. AID PROJECT				

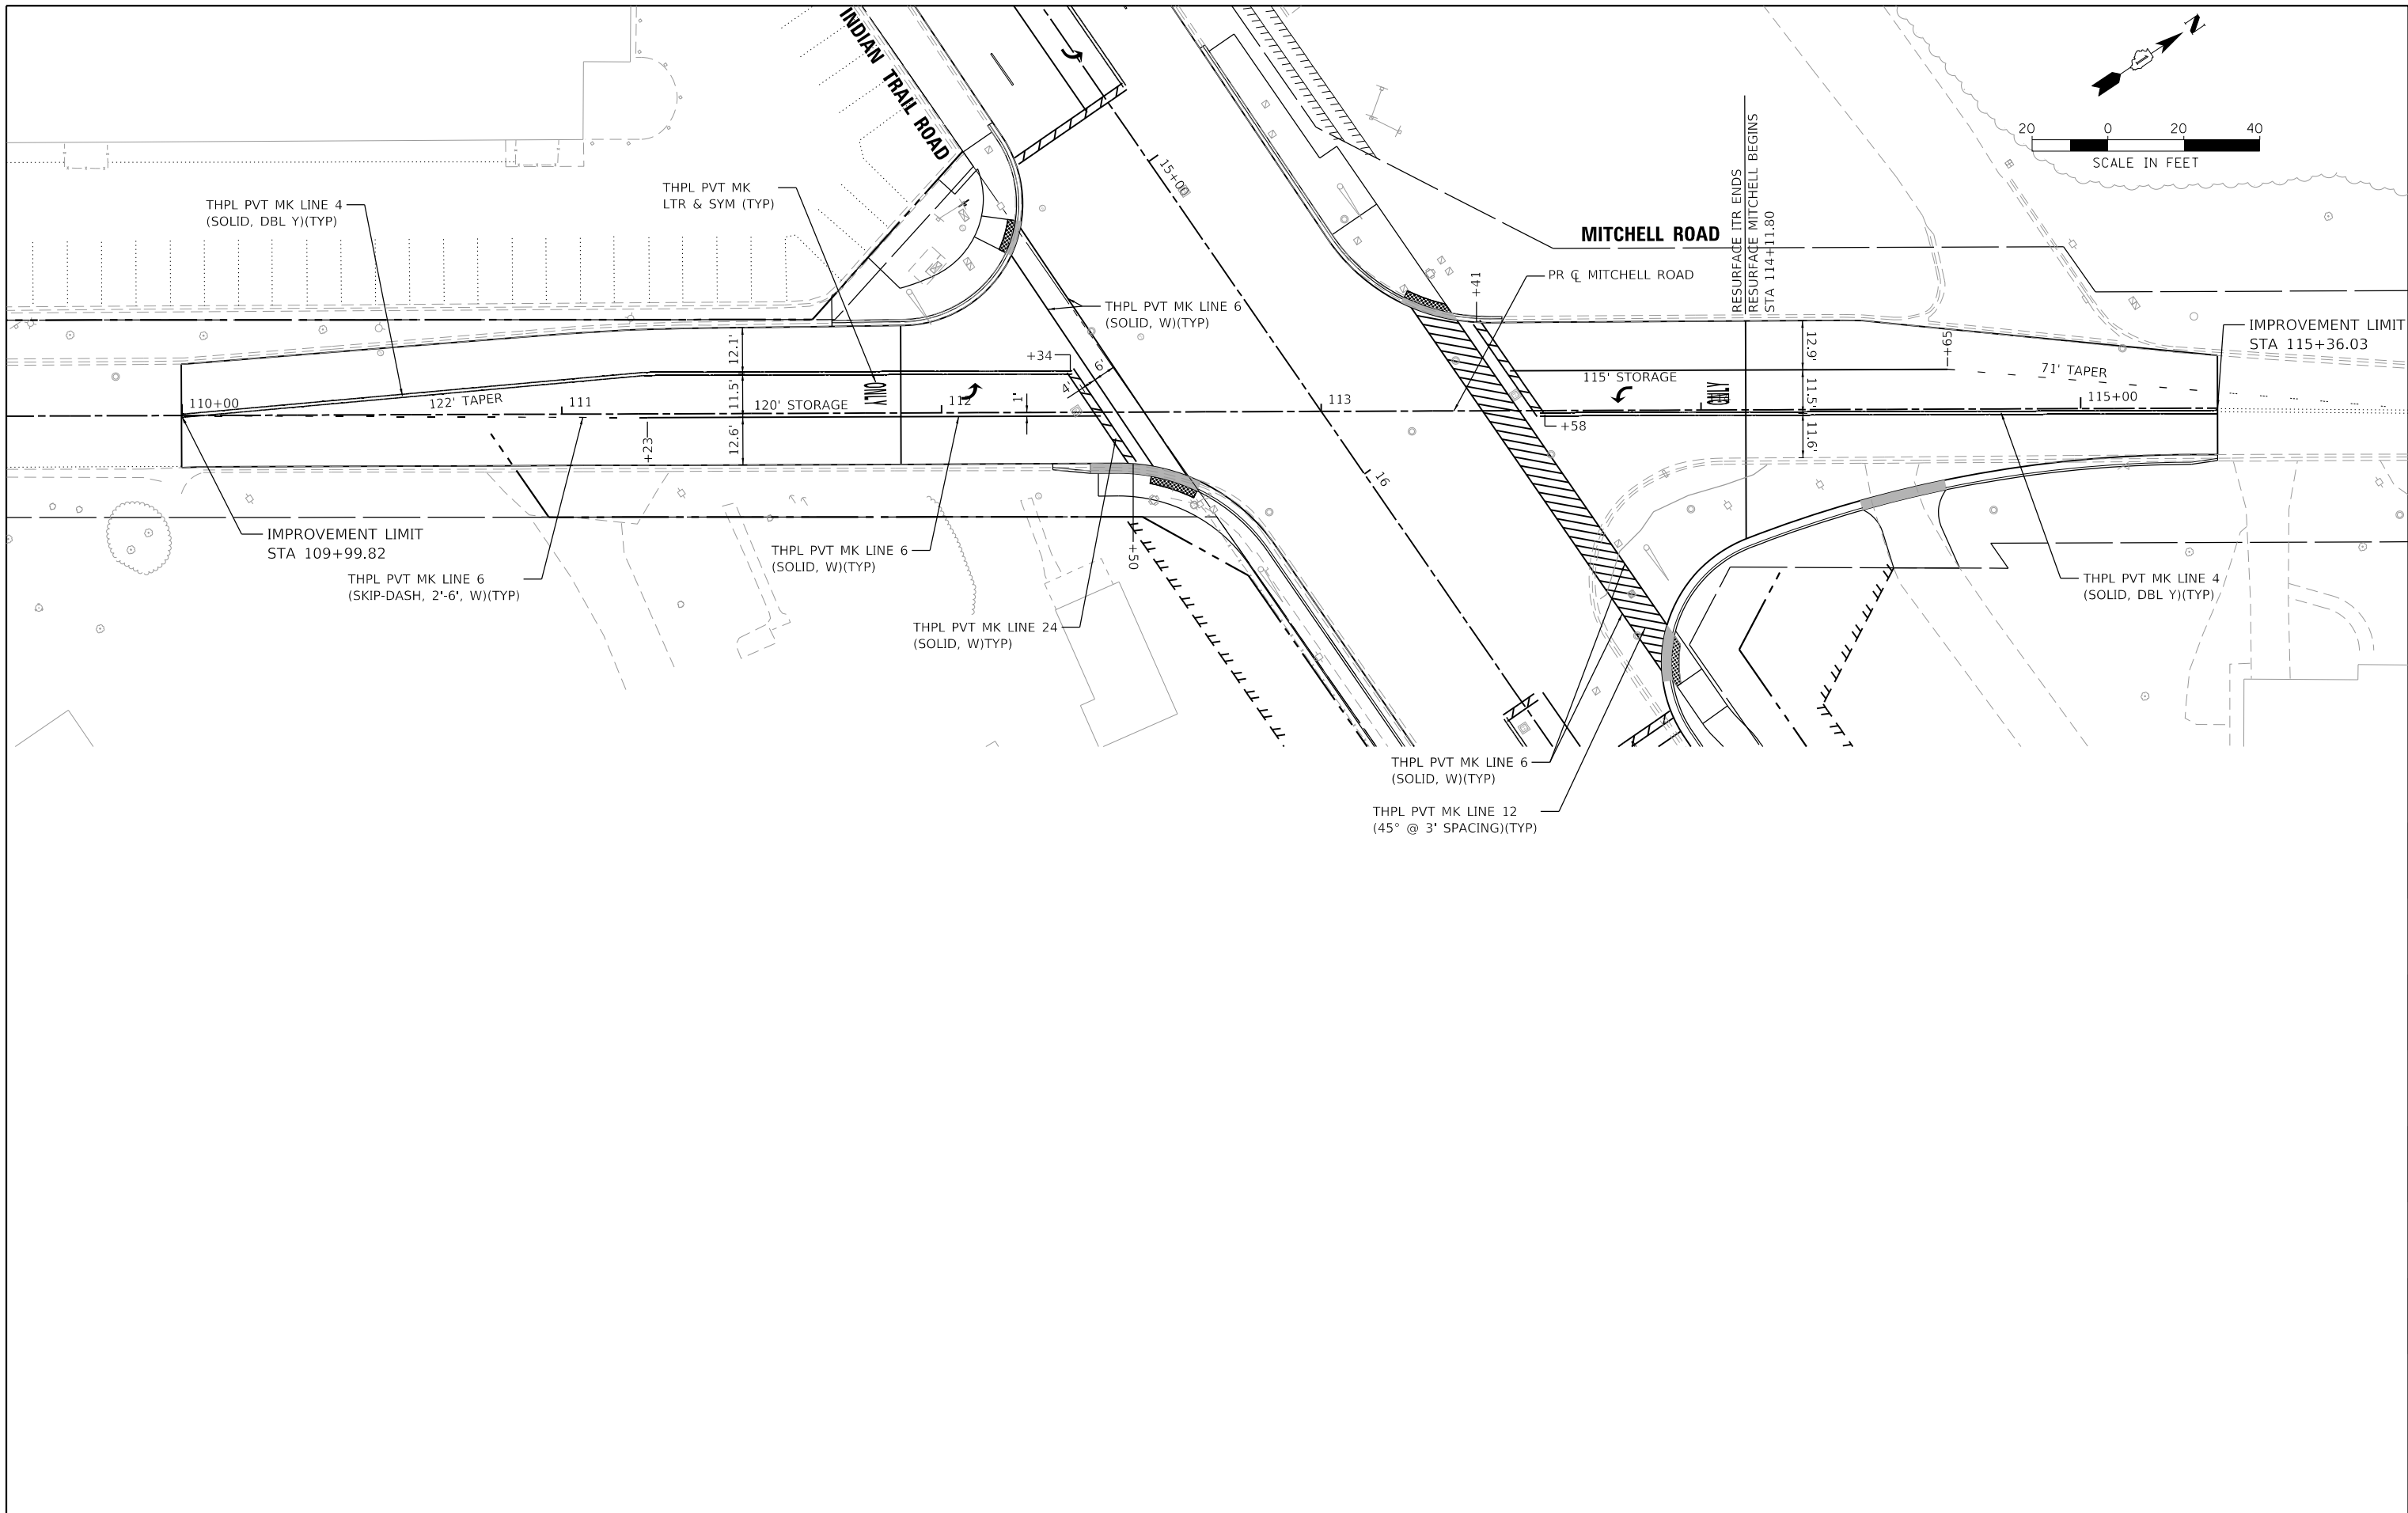

HRG PROJECT NO.: 19189  
 HRG PROJ. CONTACT:  
 FILE NAME: 19189-115+00-110+00-01.dgn  
 PEN TABLE: 19189.tbl





USER NAME = dstancesz	DESIGNED - KH	REVISED - XX/XX/XXXX
PLOT SCALE = 40.0000' / in.	DRAWN - DMS	REVISED - XX/XX/XXXX
PLOT DATE = 11/28/2022	CHECKED - JJS	REVISED - XX/XX/XXXX
	DATE -	REVISED - XX/XX/XXXX

**STATE OF ILLINOIS  
DEPARTMENT OF TRANSPORTATION**

<b>PAVEMENT MARKING AND SIGNING</b>		
<b>MITCHELL ROAD</b>		
SCALE: 1"=20'	SHEET 1 OF 1 SHEETS	STA. 109+99.82 TO STA. 115+36.03

F.A.U. RTE.	SECTION	COUNTY	TOTAL SHEETS	SHEET NO.
1503	06-00260-02-PV	KANE	214	110
CONTRACT NO. 61H85			ILLINOIS FED. AID PROJECT	

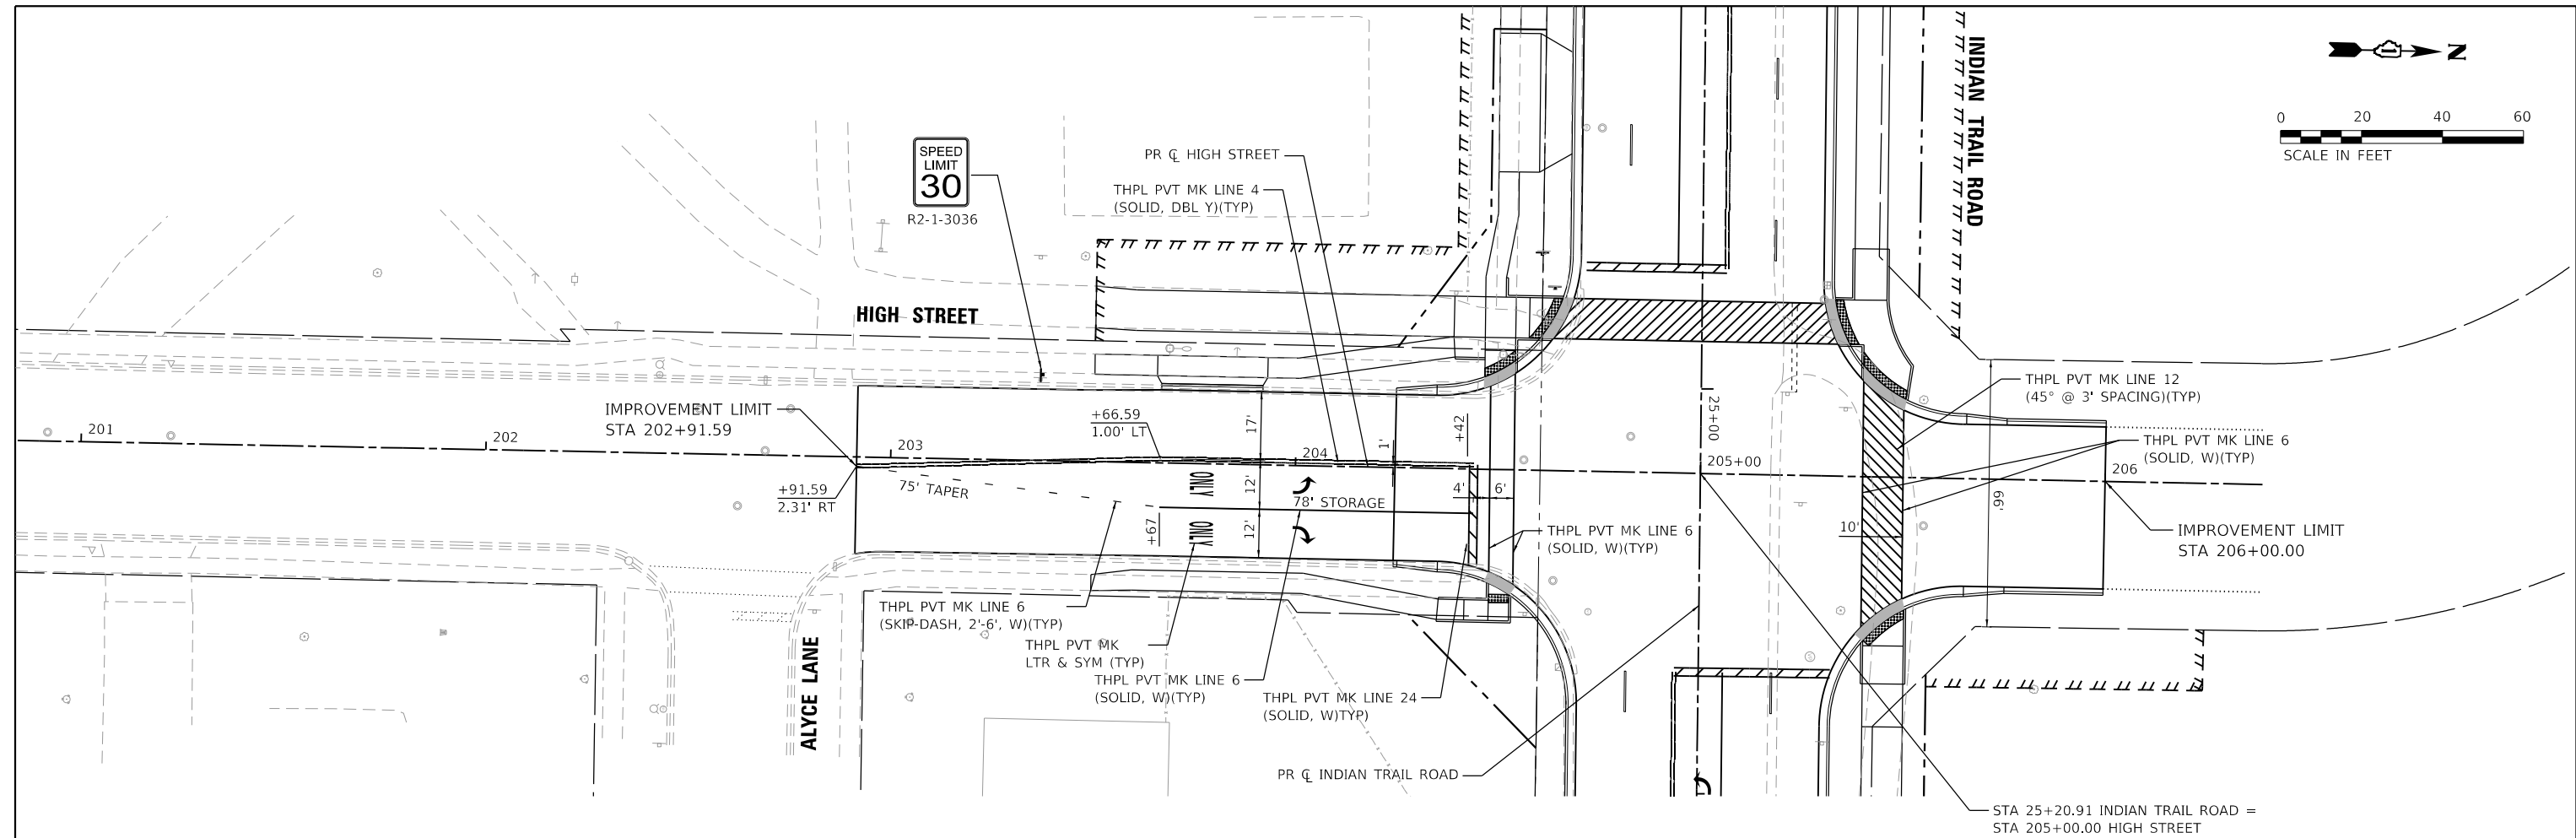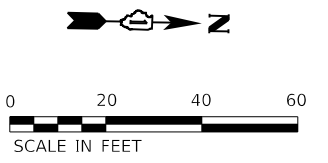

HRG PROJECT NO.: 19189  
 HRG PROJ. CONTACT:  
 FILE NAME: 060260-02-PV-01.dgn  
 PEN TABLE: 060260.tbl



USER NAME = dstancz	DESIGNED - KH	REVISED -
PLOT SCALE = 40.0000 ' / in.	DRAWN - DMS	REVISED -
PLOT DATE = 11/28/2022	CHECKED - JJS	REVISED -
	DATE -	REVISED -



**STATE OF ILLINOIS  
DEPARTMENT OF TRANSPORTATION**

**PAVEMENT MARKING AND SIGNING  
HIGH STREET**

F.A.U. RTE.	SECTION	COUNTY	TOTAL SHEETS	SHEET NO.
1503	06-00260-02-PV	KANE	214	111
CONTRACT NO. 61H85				

SCALE: 1"=20'      SHEET 1 OF 1 SHEETS      STA. 201+00 TO STA. 206+39

ILLINOIS FED. AID PROJECT

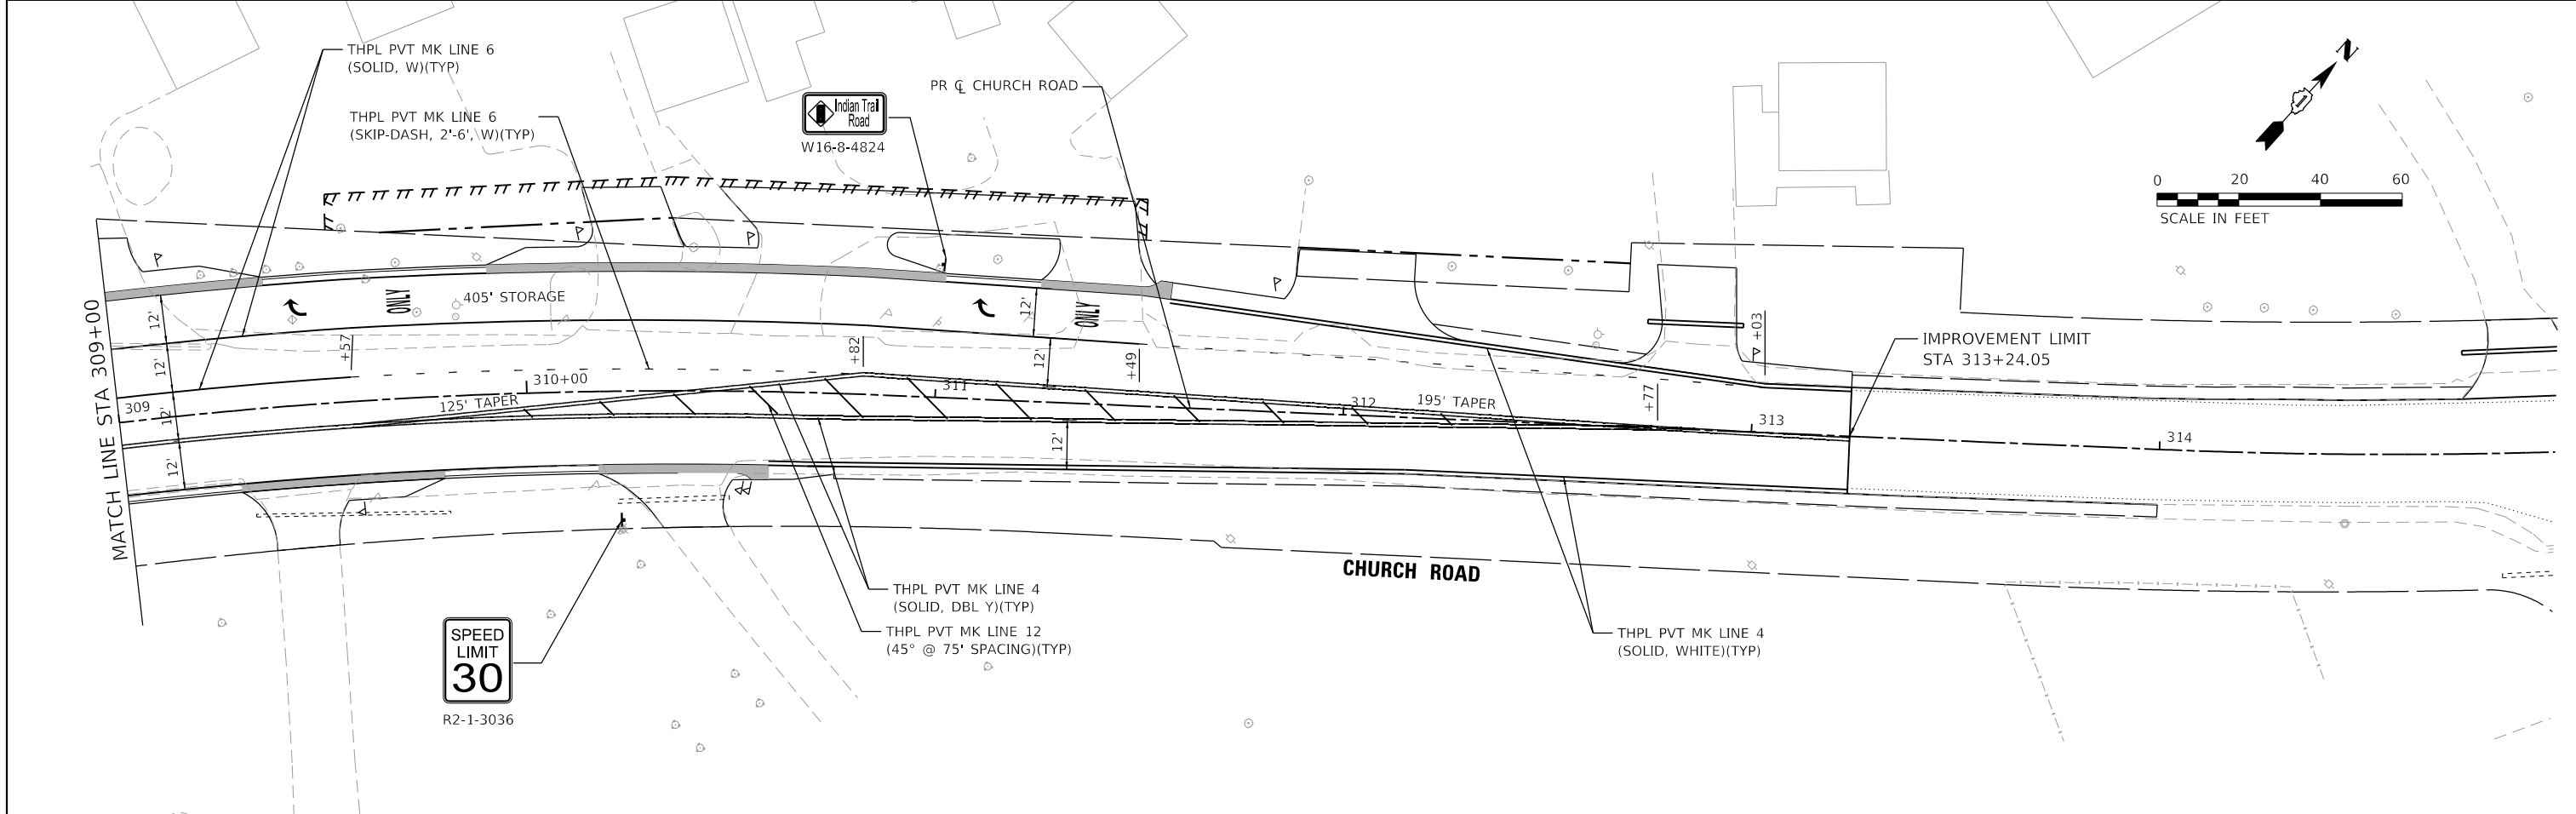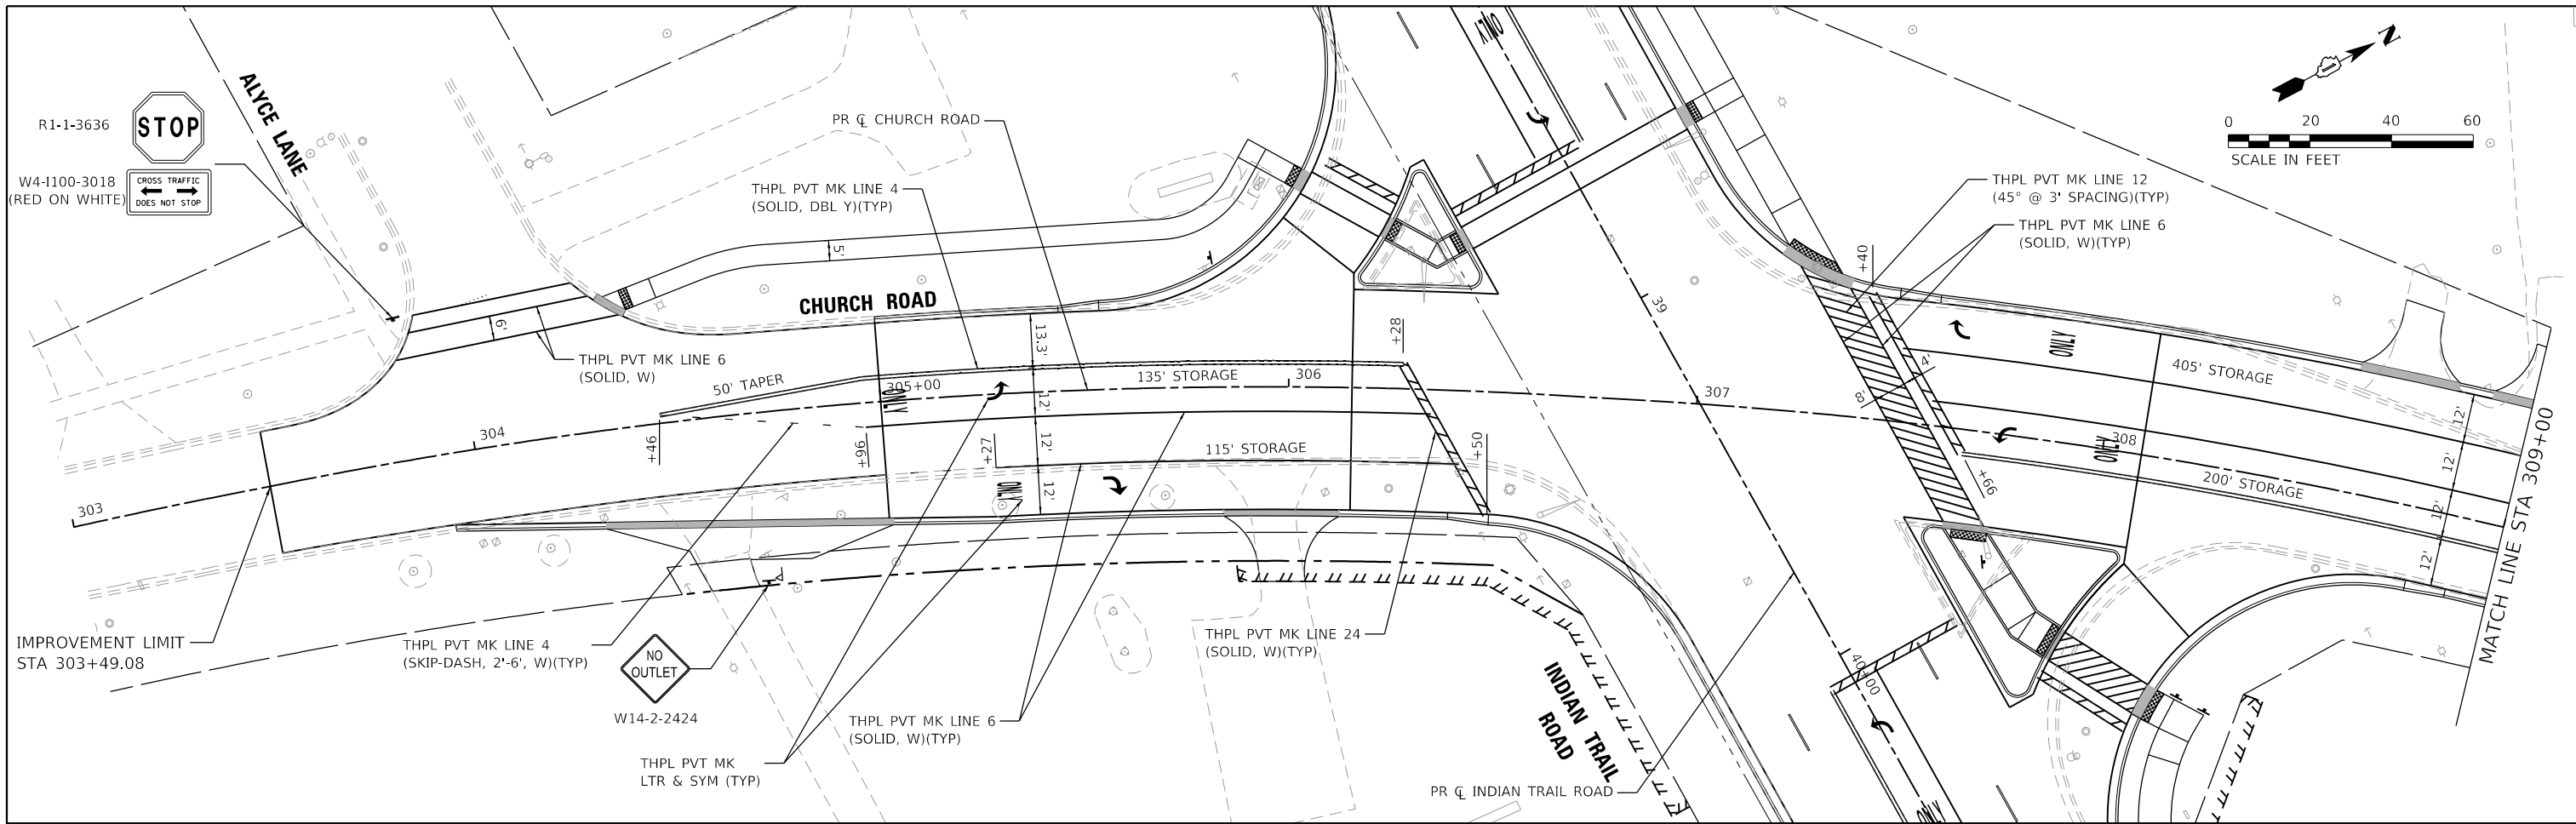

HRG PROJECT NO. 19189  
 HRG PROJ. CONTACT:  
 FILE NAME: 0939-577-pmk-CH-01.dgn  
 PEN TABLE: 1/10/2022.tbl



USER NAME = dstantz  
 PLOT SCALE = 40.0000' / in.  
 PLOT DATE = 11/28/2022

DESIGNED - KH	REVISED -
DRAWN - DMS	REVISED -
CHECKED - JJS	REVISED -
DATE -	REVISED -

**STATE OF ILLINOIS**  
**DEPARTMENT OF TRANSPORTATION**

**PAVEMENT MARKING AND SIGNING**  
**CHURCH ROAD**

SCALE: 1"=20'    SHEET 1 OF 1 SHEETS    STA. 303+00 TO STA. 314+00

F.A.U. RTE.	SECTION	COUNTY	TOTAL SHEETS	SHEET NO.
1503	06-00260-02-PV	KANE	214	112
CONTRACT NO. 61H85				
ILLINOIS FED. AID PROJECT				