



Attachment V - Floor Plans

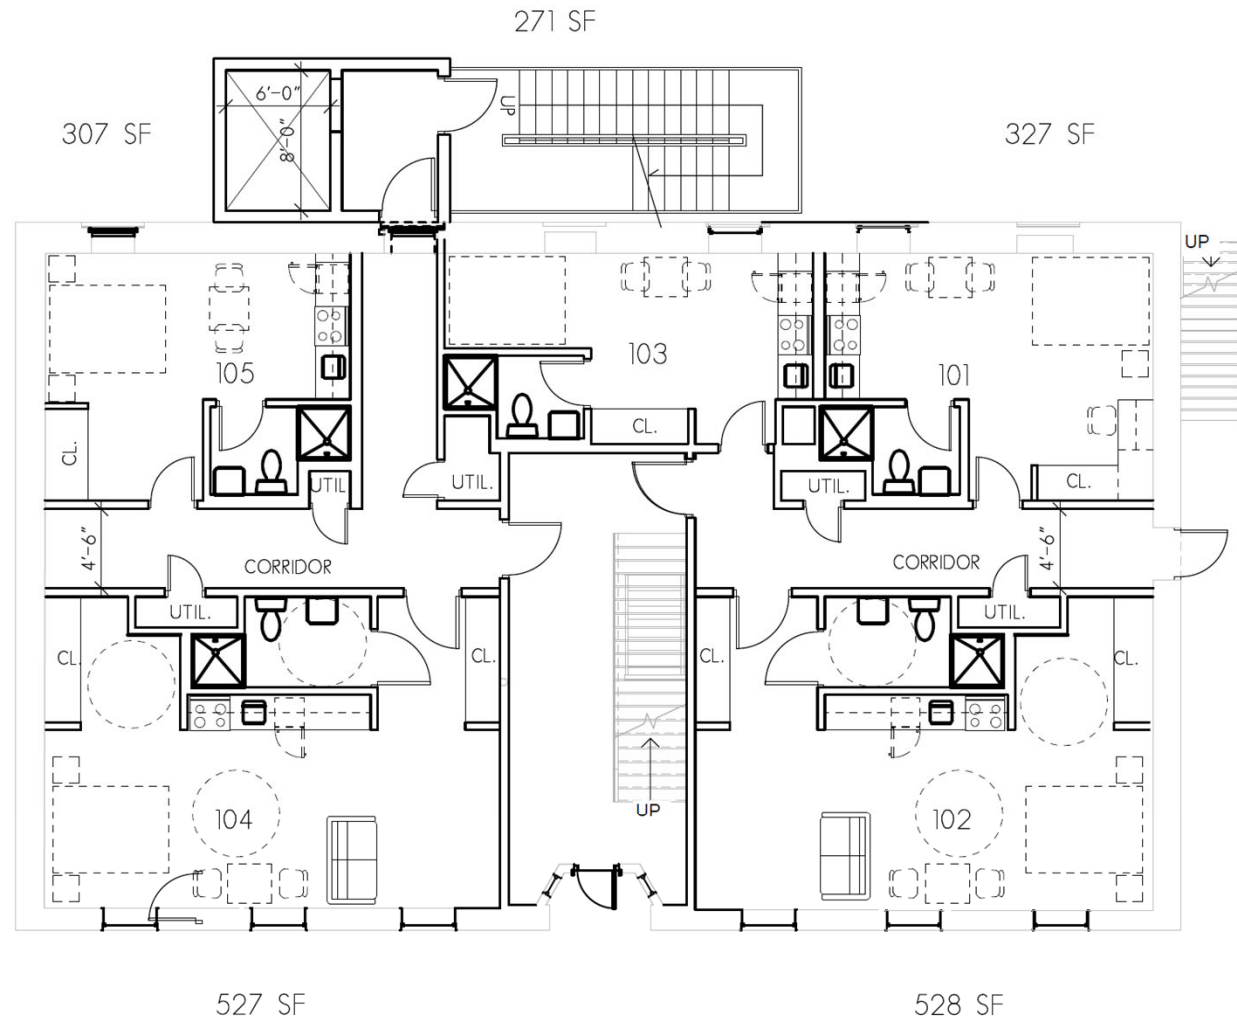


1 FIRST FLOOR
SCALE: 1" = 10'-0"

5 UNITS (2ADA)

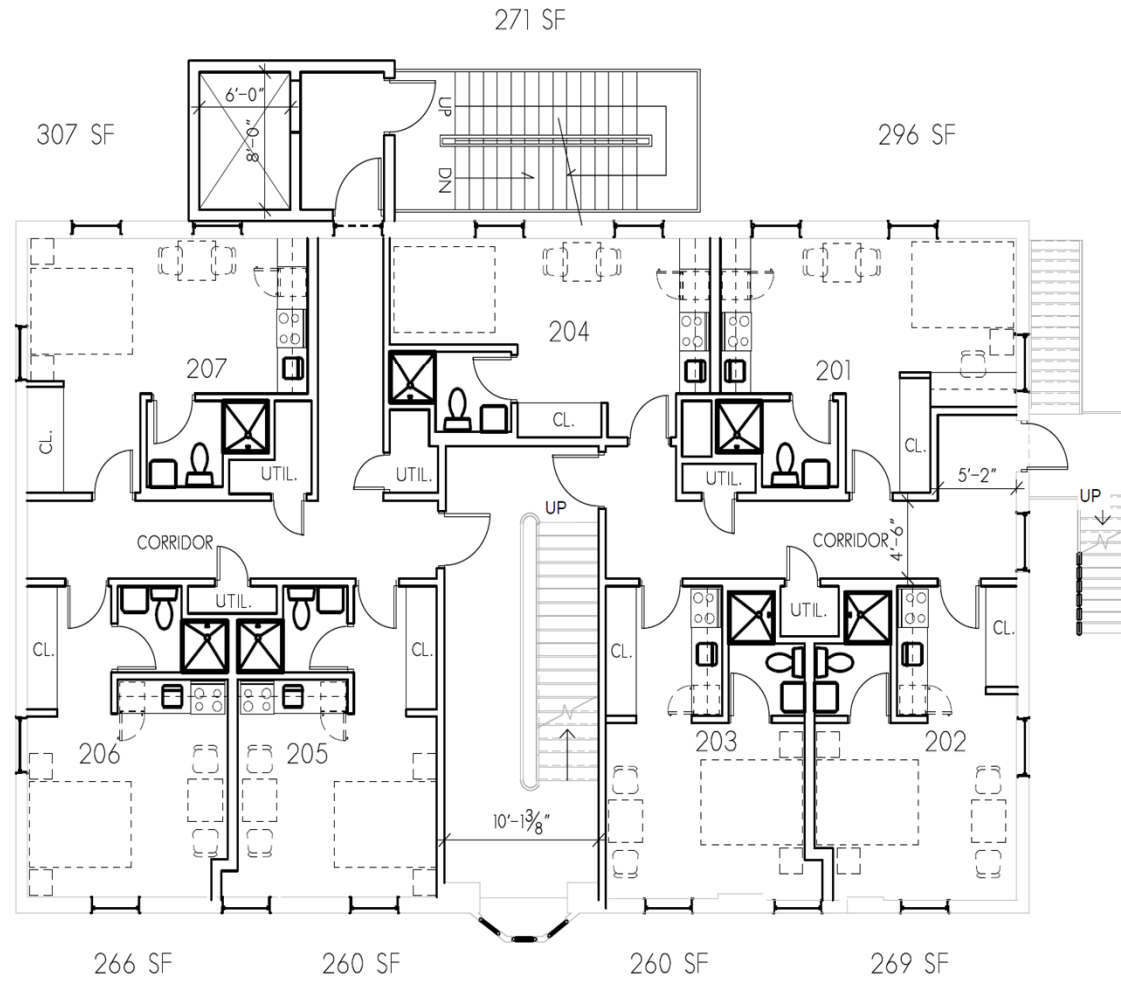


2 SECOND FLOOR
SCALE: 1" = 10'-0"

7 UNITS

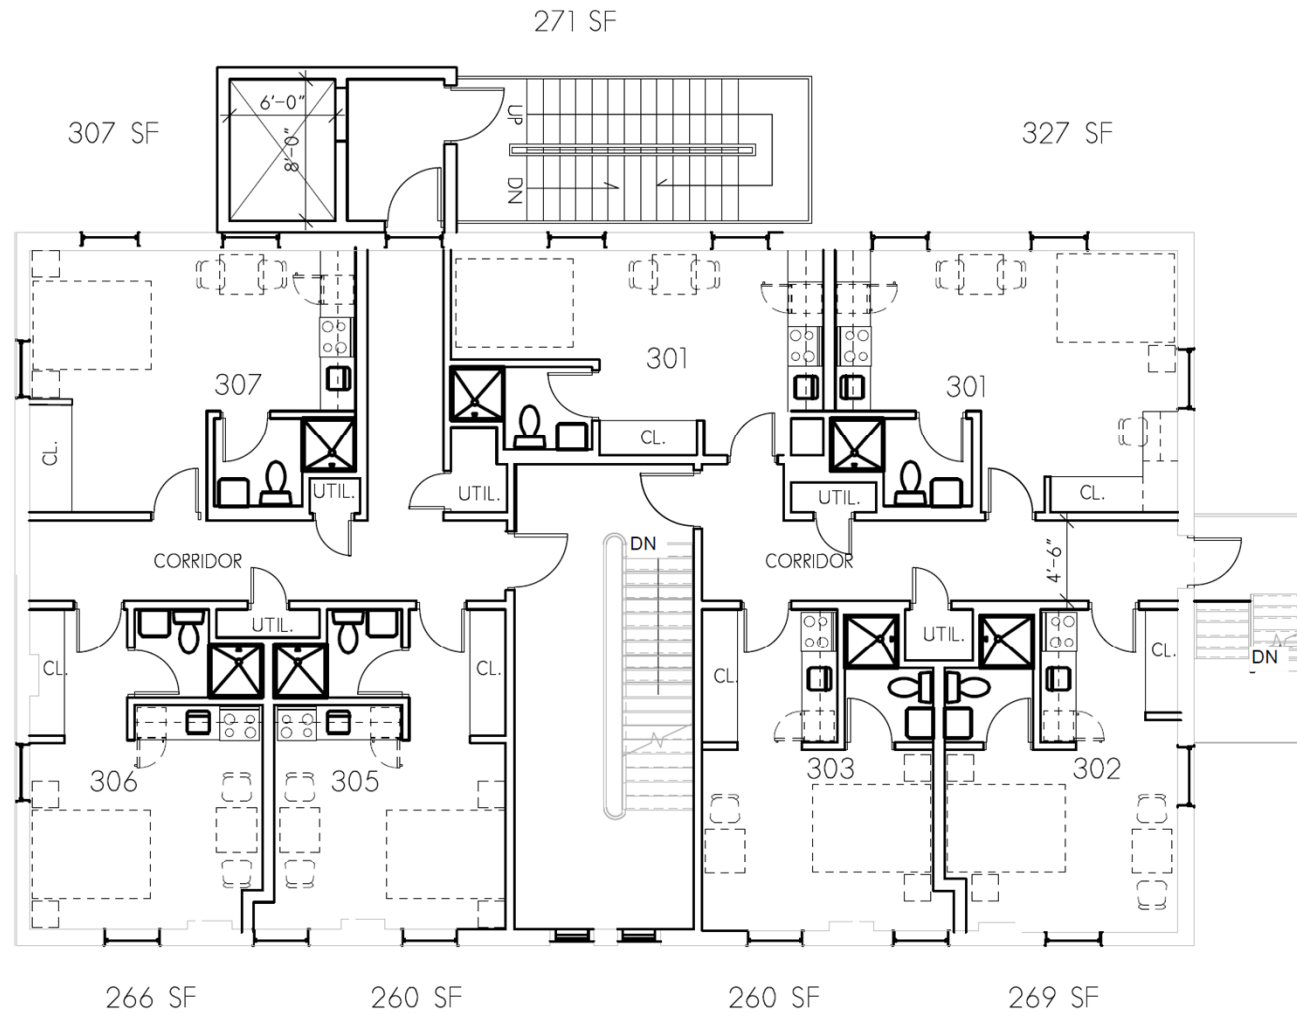

3 THIRD FLOOR
SCALE: 1" = 10'-0"

7 UNITS

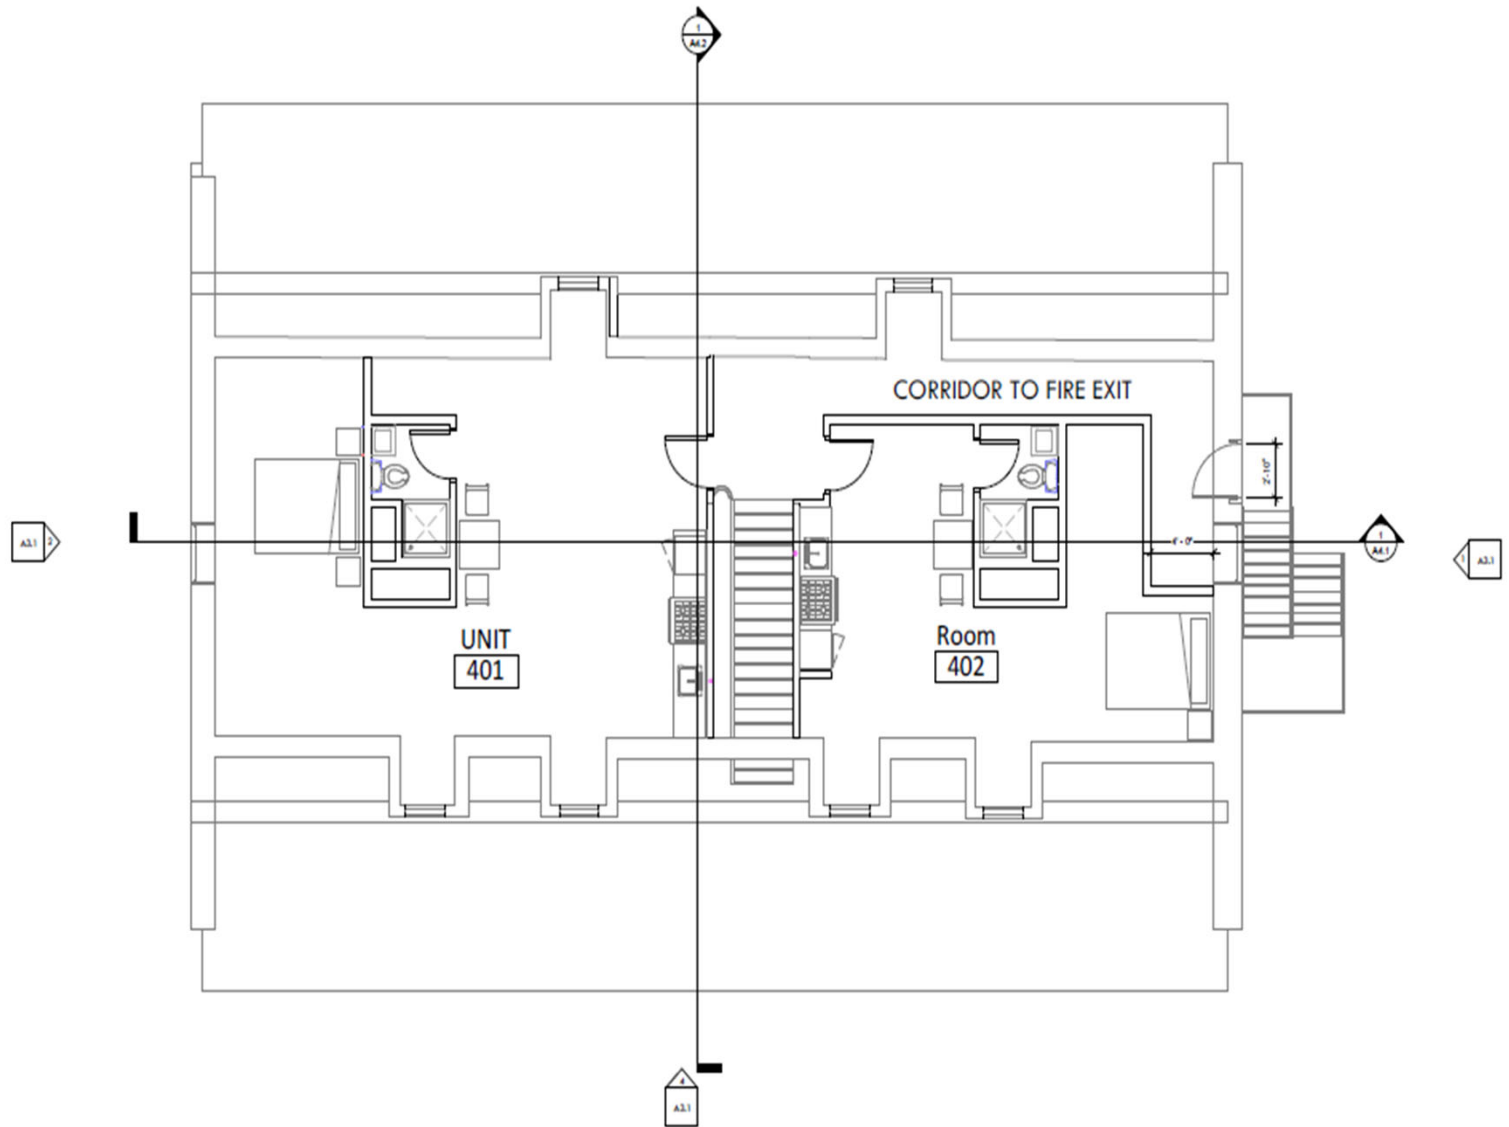

1 **FOURTH FLOOR PLAN**
SCALE: 1/4" = 1'-0"

The redevelopment team has over 90 years of combined Real Estate, Construction, and Design experience.

The following pages provides more information on each of our team partners.

