


DATE	REVISIONS	BY
12/14/21	BLDG SERVICE UPDATE/NELSON PARKING REMOVAL	AVS
01/11/22	TEAM COORDINATION/AURORA COMMENTS	AVS
01/28/22	ADDITIONAL INFORMATION ADDED/PEL CITY COMMENTS	AVS
03/21/22	AURORA COMMENTS	AVS
03/29/22	A2/A3 SPRINKLER PROTECTION	AVS


THE MEWS AT ORCHARD LAKE
 AURORA, ILLINOIS
 FIRE ACCESS PLAN

975 E. 22nd St, Suite 400
 Wheaton, IL 60189
 630.480.7889
 www.rwg-engineering.com

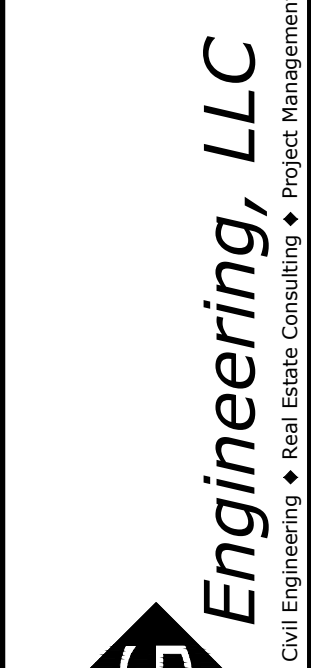

PROJECT NO. 61316521
 DATE 12/03/21
 SCALE 1"=30'
 PROJ. MGR. RWG
 PROJ. ASSOC. AVS
 DRAWN BY AVS

SHEET

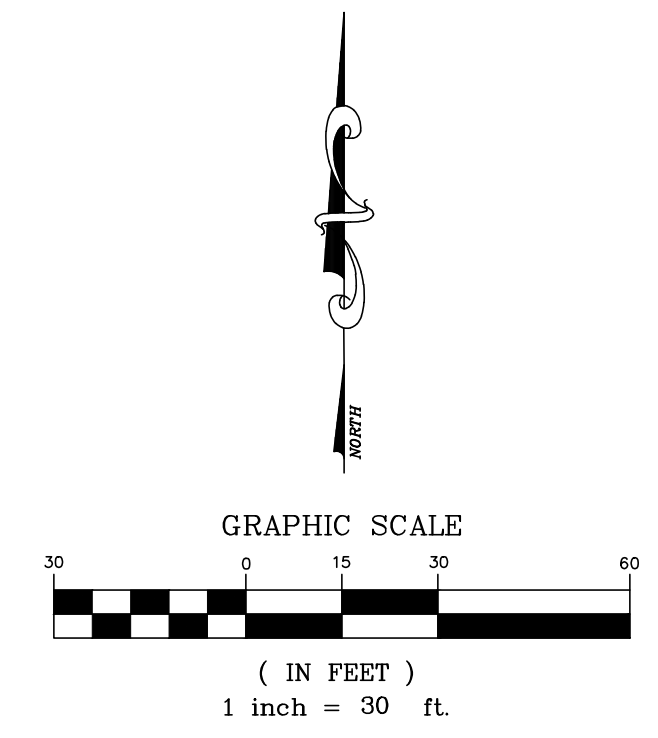

DATE	REVISIONS	DRAWN BY
12/14/21	BLDG SERVICE UPDATE/NELSON PARKING REMOVAL	AVS
01/11/22	TEAM COORDINATION/AURORA COMMENTS	AVS
01/28/22	ADDITIONAL INFORMATION ADDED PER CITY COMMENTS	AVS
03/21/22	AURORA COMMENTS	AVS
03/23/22	AZ/AJ SPRINKLER PROTECTION	AVS

THE MEWS AT ORCHARD LAKE
AURORA, ILLINOIS
FIRE ACCESS PLAN

975 E. 22nd St, Suite 400
 Wheaton, IL 60189
 630.480.7889
 www.rwg-engineering.com

RWG Engineering, LLC
 Civil Engineering • Real Estate Consulting • Project Management

PROJECT NO. 61316521
 DATE 12/03/21
 SCALE 1"=30'
 PROJ. MGR. RWG
 PROJ. ASSOC. AVS
 DRAWN BY AVS

SHEET
2 OF 2