



HRGreen.com  
Mobile Professional Design Firm  
164-011022

|           |       |          |     |         |   |
|-----------|-------|----------|-----|---------|---|
| USER NAME | whood | DESIGNED | SLS | REVISED | - |
| DRAWN     | RAT   | REVIS    | -   | REVISED | - |
| CHECKED   | WJH   | REVIS    | -   | REVISED | - |
| DATE      | AEU   | REVIS    | -   | REVISED | - |

STATE OF ILLINOIS  
DEPARTMENT OF TRANSPORTATION


SIDEWALK VAULT LOCATION MAP  
BROADWAY AVENUE – AURORA, ILLINOIS

SCALE: SHEET OF SHEETS STA. TO STA.

|                           |            |        |              |           |
|---------------------------|------------|--------|--------------|-----------|
| F.A.U. SITE               | PERMIT NO. | COUNTY | TOTAL SHEETS | SHEET NO. |
|                           |            | KANE   | 23           | 1         |
| CONTRACT NO.              |            |        |              |           |
| ILLINOIS FED. AID PROJECT |            |        |              |           |

LEGEND

- + UNKNOWN VAULT STATUS
- \* INDICATES VAULT LOCATION
- VAULT PREVIOUSLY SEALED
- Δ ComEd VAULT - NO WORK

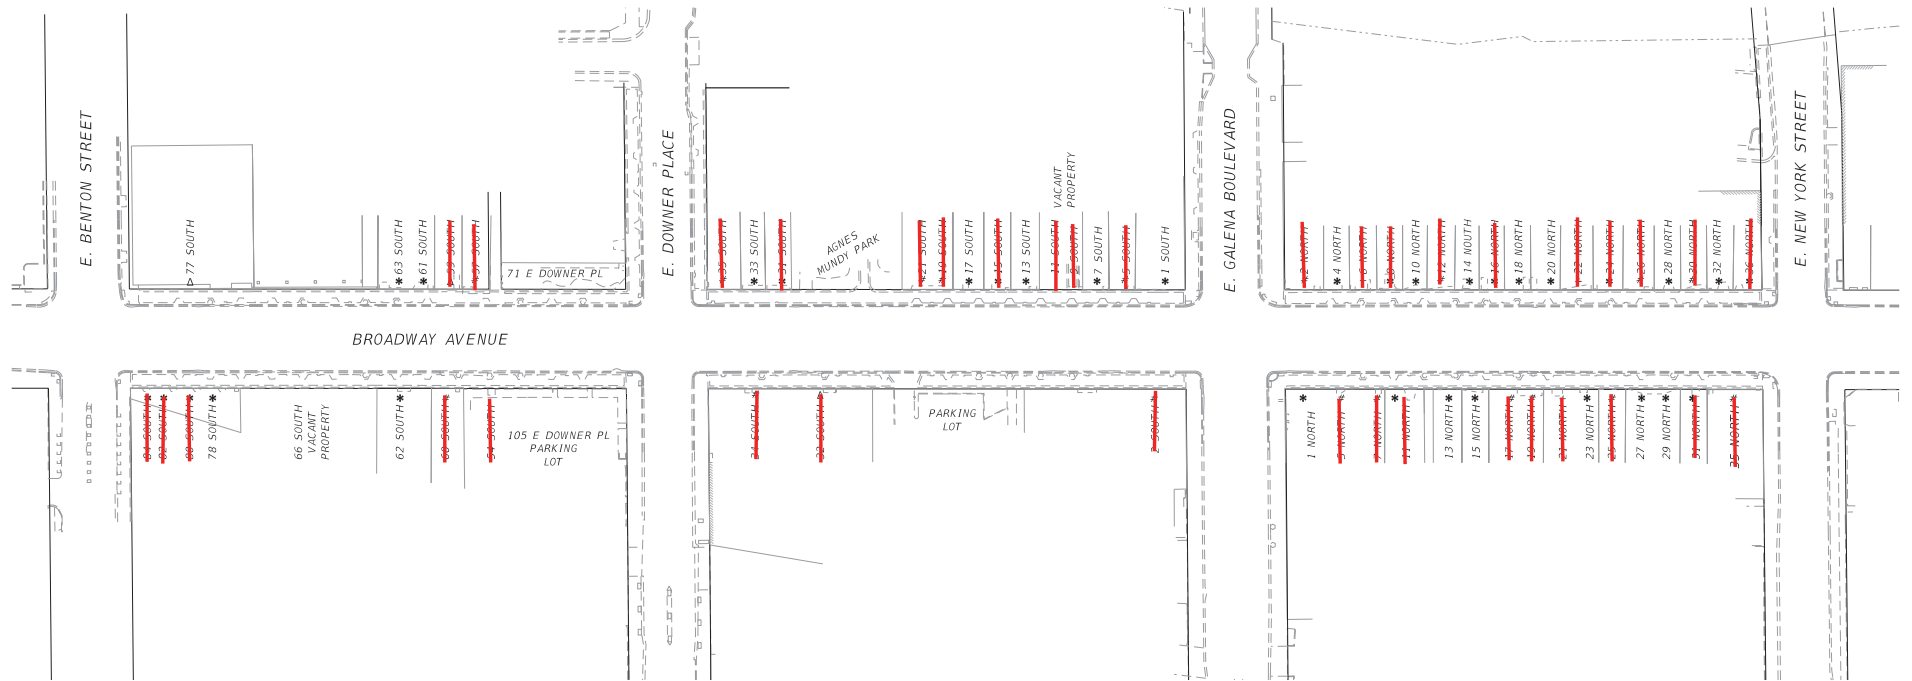

HRG PROJECT NO. 8860255  
HRG PROJ CONTACT:  
PROJECT MANAGER: J. R. Gonsky  
PLOT DRAWN & CDR: J. R. Gonsky  
PLOT DATE: 9/26/2023



HRGreen.com  
HRGreen Professional Design Firm  
#154-011222

|            |           |          |     |         |   |
|------------|-----------|----------|-----|---------|---|
| USER NAME  | whood     | DESIGNED | SLS | REVISED | - |
|            |           | CHECKED  | RAT | REVISED | - |
| PLOT SCALE |           | DRAWN    | WJH | REVISED | - |
| PLOT DATE  | 9/26/2023 | CHECKED  | AEU | REVISED | - |

STATE OF ILLINOIS  
DEPARTMENT OF TRANSPORTATION

GENERAL NOTES  
BROADWAY AVENUE – AURORA, ILLINOIS

SHEET NO. OF SHEETS

|                           |         |        |                 |              |
|---------------------------|---------|--------|-----------------|--------------|
| F.A.<br>RTE.              | SECTION | COUNTY | TOTAL<br>SHEETS | SHEET<br>NO. |
|                           |         | KANE   | 23              | 2            |
| CONTRACT NO.              |         |        |                 |              |
| ILLINOIS FED. AID PROJECT |         |        |                 |              |

CONTACT INFORMATION

| Company              | Contact         | Phone        | Email                                          |
|----------------------|-----------------|--------------|------------------------------------------------|
| AT&T / Distribution  |                 |              | g11629@att.com                                 |
| AT&T / T-TCG         | Tim LaPointe    | 713-830-7437 | tl0695@att.com                                 |
| City of Aurora       | Mike Houston    | 331-254-2026 | houstonm@aurora.il.us                          |
| Comcast              | Martha Gieras   | 224-229-5862 | martha_gieras@cable.comcast.com                |
| ComEd                | Lisa Argast     | 708-277-8511 | PlanSubmittalsandMapRequests@exeloncorp.com    |
| Fox Metro Water      | Keith Zollers   | 630-301-6810 | kzollers@foxmetro.org                          |
| Reclamation District |                 |              |                                                |
| Metronet             |                 | 812-213-1050 | 811design@metronet.com                         |
| MCI / Verizon        | Travis Van Wink |              | ASG.Investigationteam@ASGInc.us Twyk@asginc.us |
| Nicor                | Jimmy Ly        |              | gasmaps@aglresources.com                       |



HRG PROJECT NO. 8860255  
HRG INQUIRY CONTACT:  
PROJECT ENGINEER: JEFFREY L. BROWN, P.E.  
PLOT DRAWN BY: JEFFREY L. BROWN, P.E.  
PLOT TABLE: JLB/08/2023



HRGreen.com  
HRGreen Professional Design Firm  
#156-081022


|            |             |          |     |         |   |
|------------|-------------|----------|-----|---------|---|
| USER NAME  | whood       | DESIGNED | SLS | REVISED | - |
|            |             | CHECKED  | RAT | REVISED | - |
| PLOT SCALE | 1" = 10'-0" | DRAWN    | WJH | REVISED | - |
| PLOT DATE  | 9/26/2023   | CHECKED  | AEU | REVISED | - |


STATE OF ILLINOIS  
DEPARTMENT OF TRANSPORTATION

SIDEWALK VAULT – 62 SOUTH  
BROADWAY AVENUE – AURORA ILLINOIS

SHEET NO. OF SHEETS

|                           |         |        |                 |              |
|---------------------------|---------|--------|-----------------|--------------|
| F.A.<br>RTE.              | SECTION | COUNTY | TOTAL<br>SHEETS | SHEET<br>NO. |
|                           |         | KANE   | 23              | 5            |
| CONTRACT NO.              |         |        |                 |              |
| ILLINOIS FED. AID PROJECT |         |        |                 |              |

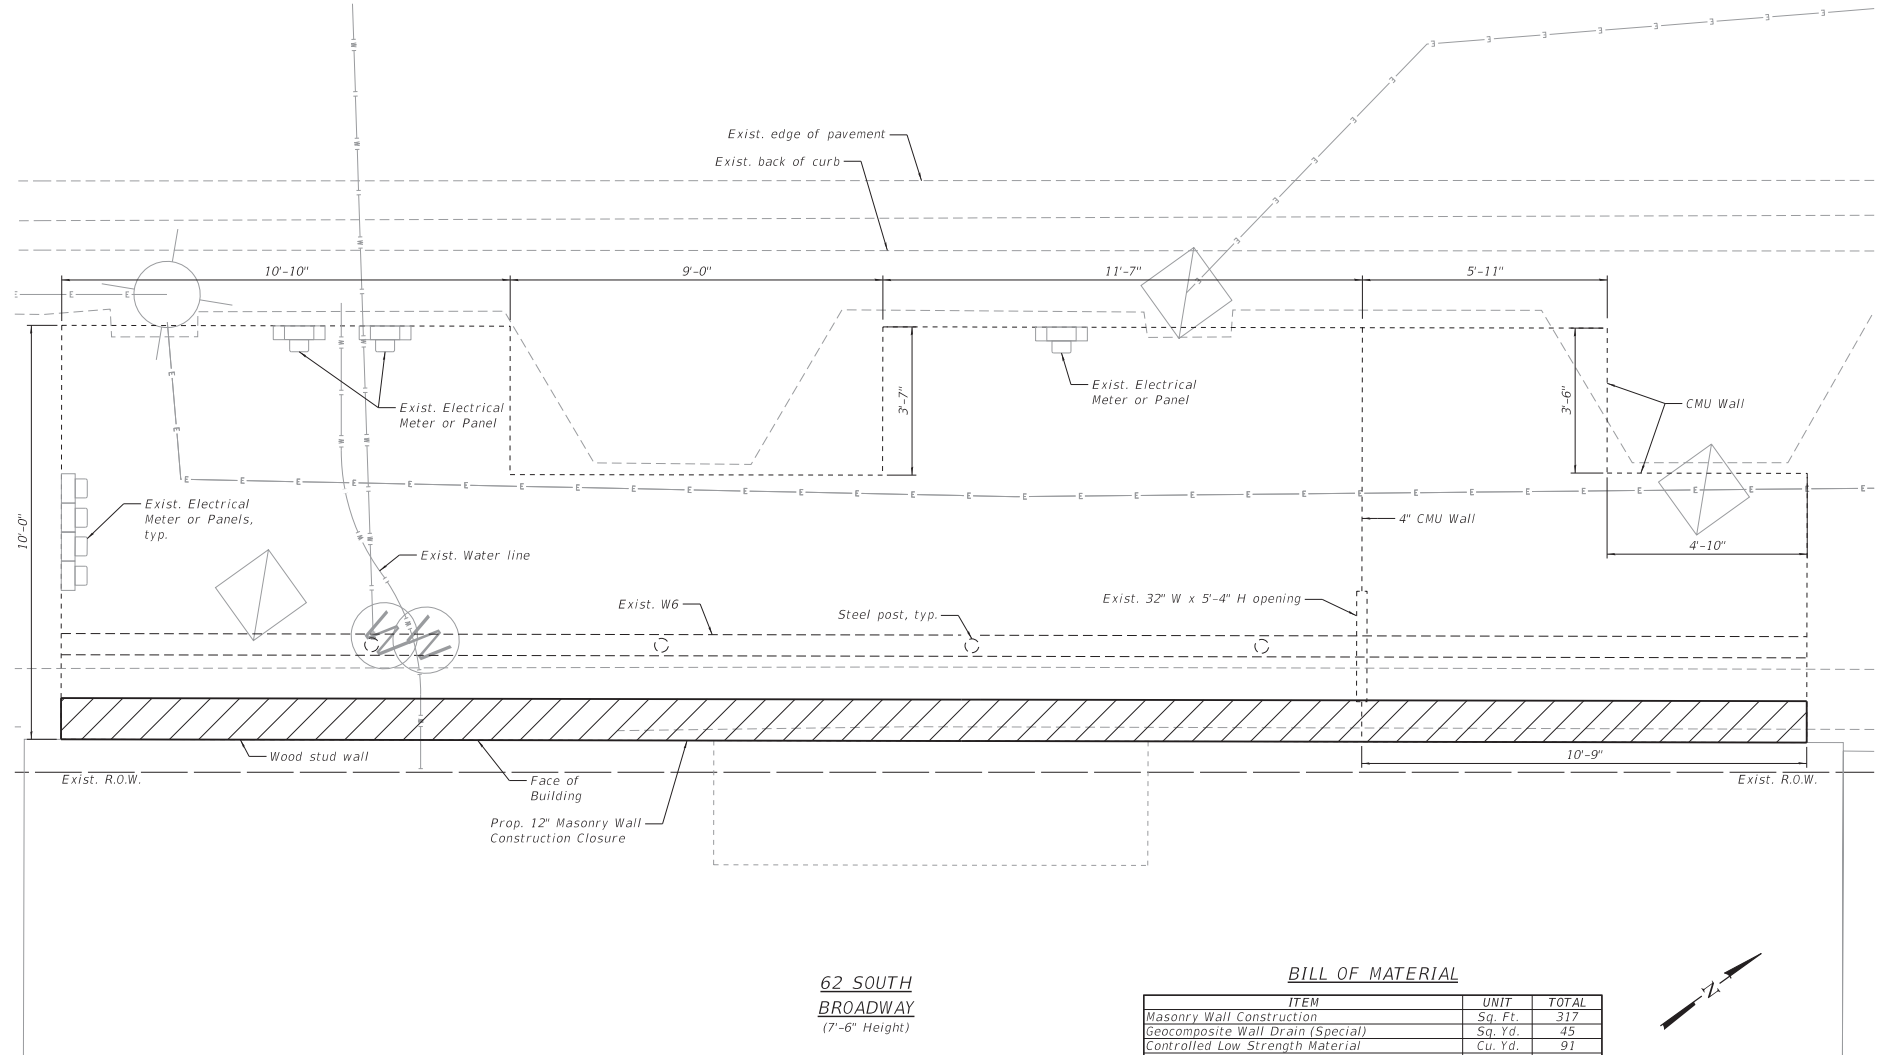

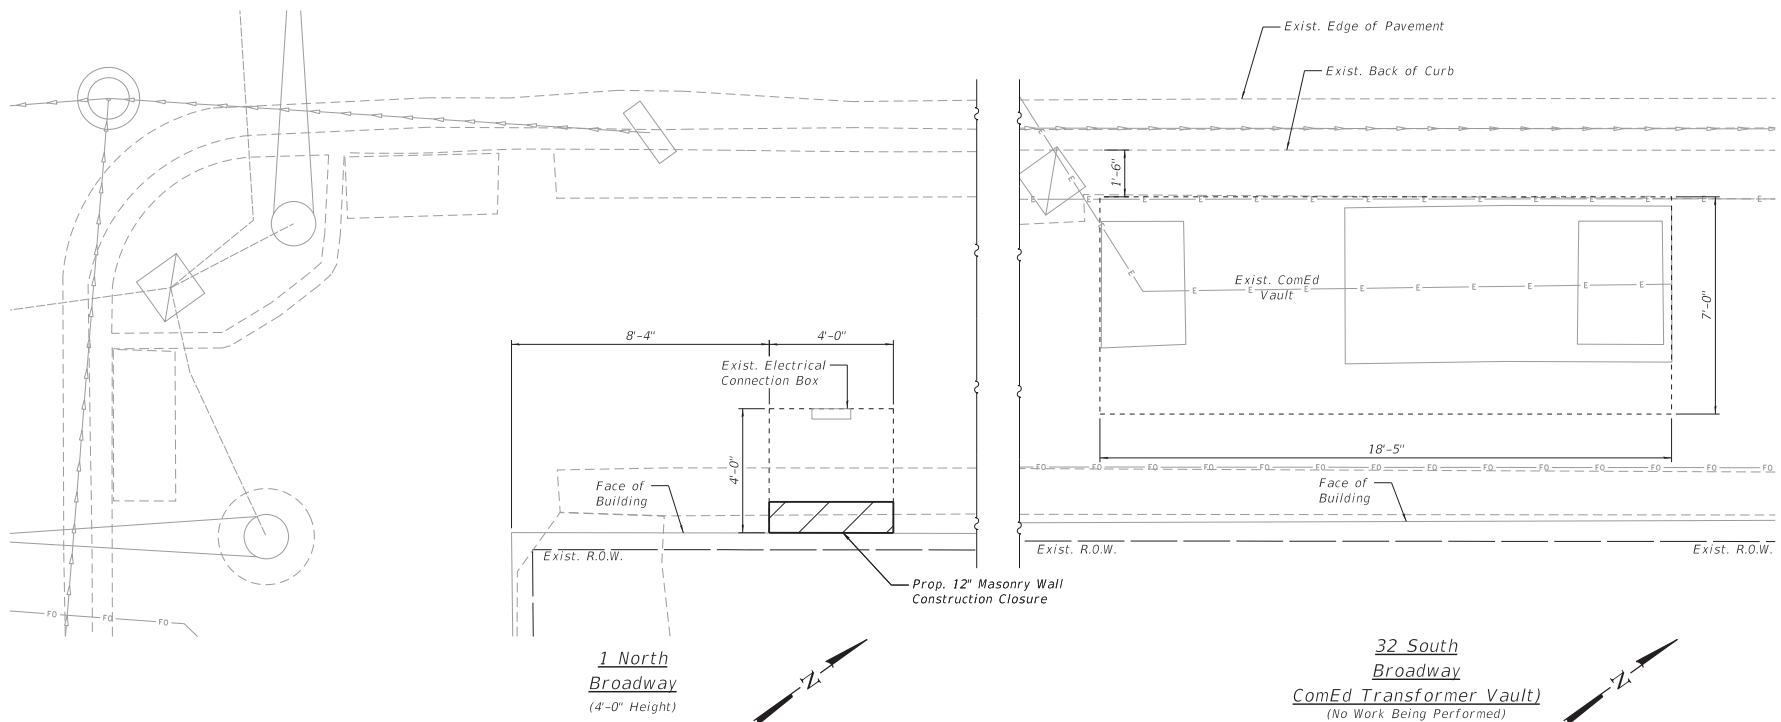

BILL OF MATERIAL  
1 N. BROADWAY

| ITEM                                     | UNIT    | TOTAL |
|------------------------------------------|---------|-------|
| Masonry Wall Construction                | Sq. Ft. | 16    |
| Geocomposite Wall Drain (Special)        | Sq. Yd. | 3     |
| Controlled Low Strength Material         | Cu. Yd. | 2     |
| Sidewalk Removal (Special)               | Sq. Ft. | 16    |
| Portland Cement Concrete Sidewalk 4 Inch | Sq. Ft. | 16    |

STATE OF ILLINOIS  
DEPARTMENT OF TRANSPORTATION

**SIDEWALK VAULTS – 1 NORTH & 32 SOUTH  
BROADWAY AVENUE – AURORA ILLINOIS**

|              |         |                            |                 |              |
|--------------|---------|----------------------------|-----------------|--------------|
| F.A.<br>RTE. | SECTION | COUNTY                     | TOTAL<br>SHEETS | SHEET<br>NO. |
|              |         | KANE                       | 23              | 7            |
|              |         | CONTRACT NO.               |                 |              |
|              |         | ILLINOIS FED. AID. PROJECT |                 |              |

HRG PROJECT NO. 20180255  
HRG PROJECT CONTACT  
JENNIFER L. HARRIS, P.E.  
PLOT DATE: 09/26/2023  
PEN TABLE: pen1000000000



|            |             |
|------------|-------------|
| USER NAME  | = whood     |
| DESIGNED   | = SLS       |
| CHECKED    | = RAT       |
| PLOT SCALE | =           |
| PLOT DATE  | = 9/26/2023 |

| ITEM                                     | UNIT    | TOTAL |
|------------------------------------------|---------|-------|
| Masonry Wall Construction                | Sq. Ft. | 104   |
| Geocomposite Wall Drain (Special)        | Sq. Yd. | 15    |
| Controlled Low Strength Material         | Cu. Yd. | 33    |
| Sidewalk Removal (Special)               | Sq. Ft. | 16    |
| Portland Cement Concrete Sidewalk 4 Inch | Sq. Ft. | 16    |

13 North  
Broadway  
(8'-0" Height)


BILL OF MATERIAL  
13 N. BROADWAY

STATE OF ILLINOIS  
DEPARTMENT OF TRANSPORTATION

SIDEWALK VAULTS - 13 & 15 NORTH  
BROADWAY AVENUE - AURORA ILLINOIS

SHEET NO. OF SHEETS

|                           |         |        |                 |              |
|---------------------------|---------|--------|-----------------|--------------|
| F.A.<br>RTE.              | SECTION | COUNTY | TOTAL<br>SHEETS | SHEET<br>NO. |
|                           |         | KANE   | 23              | 9            |
| CONTRACT NO.              |         |        |                 |              |
| ILLINOIS FED. AID PROJECT |         |        |                 |              |

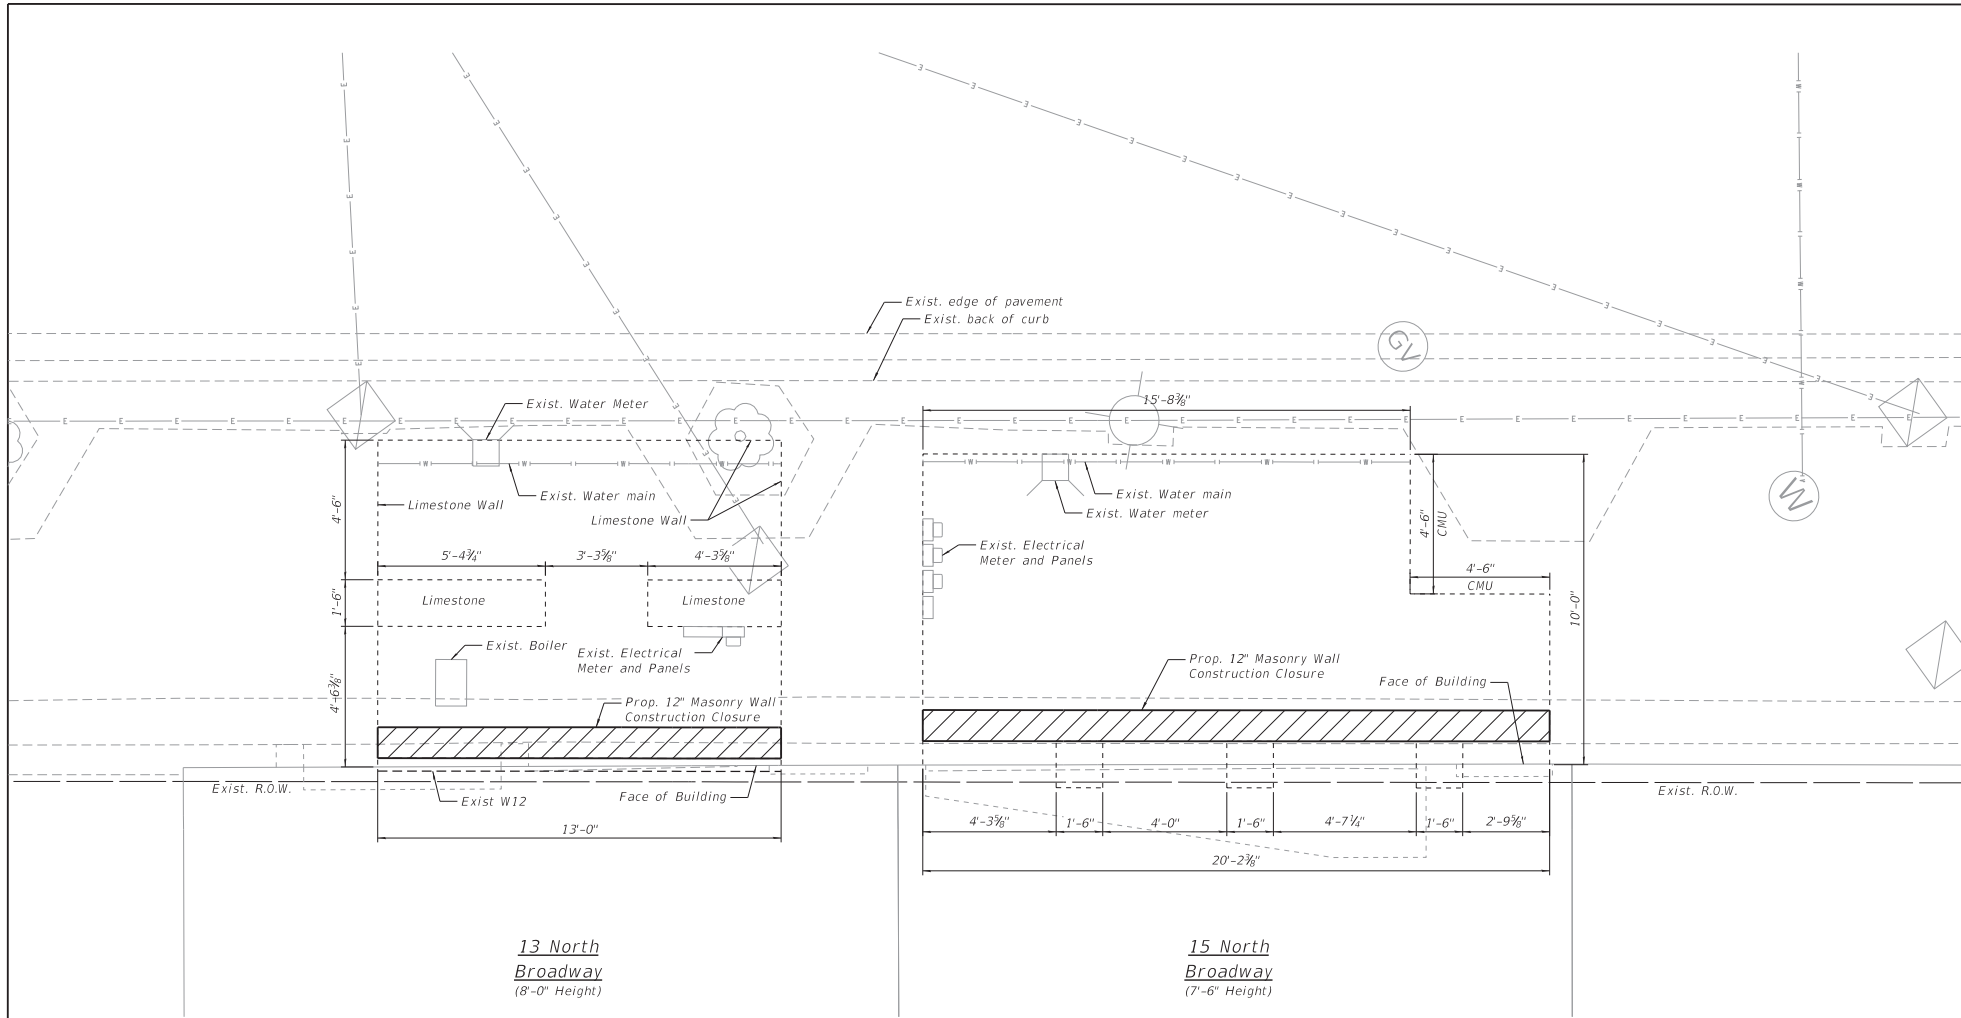

| ITEM                                     | UNIT    | TOTAL |
|------------------------------------------|---------|-------|
| Masonry Wall Construction                | Sq. Ft. | 152   |
| Geocomposite Wall Drain (Special)        | Sq. Yd. | 22    |
| Controlled Low Strength Material         | Cu. Yd. | 41    |
| Sidewalk Removal (Special)               | Sq. Ft. | 16    |
| Portland Cement Concrete Sidewalk 4 Inch | Sq. Ft. | 16    |

15 North  
Broadway  
(7'-6" Height)

BILL OF MATERIAL  
15 N. BROADWAY

HRG PROJECT NO. 8860255  
HRG PROJ CONTACT:  
PROJECT ENGINEER: JEFFREY A. WOOD  
PLOT DRIVER & JEFFREY A. WOOD  
PEN TABLE: 10/10/2023



HRGreen.com  
HRGreen Professional Design Firm  
#104-081322

|            |           |          |     |         |   |
|------------|-----------|----------|-----|---------|---|
| USER NAME  | wood      | DESIGNED | SLS | REVISED | - |
| CHECKED    | RAT       | REVIS    | -   | REVISED | - |
| PLOT SCALE |           | DRAWN    | WJH | REVISED | - |
| PLOT DATE  | 9/26/2023 | CHECKED  | AEU | REVISED | - |

23 NORTH  
BROADWAY  
(8'-0" Height)

STATE OF ILLINOIS  
DEPARTMENT OF TRANSPORTATION


BILL OF MATERIAL  
23 N. BROADWAY

| ITEM                                     | UNIT    | TOTAL |
|------------------------------------------|---------|-------|
| Masonry Wall Construction                | Sq. Ft. | 153   |
| Geocomposite Wall Drain (Special)        | Sq. Yd. | 22    |
| Controlled Low Strength Material         | Cu. Yd. | 45    |
| Sidewalk Removal (Special)               | Sq. Ft. | 16    |
| Portland Cement Concrete Sidewalk 4 Inch | Sq. Ft. | 16    |

SIDEWALK VAULT – 23 NORTH  
BROADWAY AVENUE – AURORA ILLINOIS

SHEET NO. OF SHEETS

|                           |         |        |              |           |
|---------------------------|---------|--------|--------------|-----------|
| F.A. RTE.                 | SECTION | COUNTY | TOTAL SHEETS | SHEET NO. |
|                           |         | KANE   | 23           | 10        |
| CONTRACT NO.              |         |        |              |           |
| ILLINOIS FED. AID PROJECT |         |        |              |           |

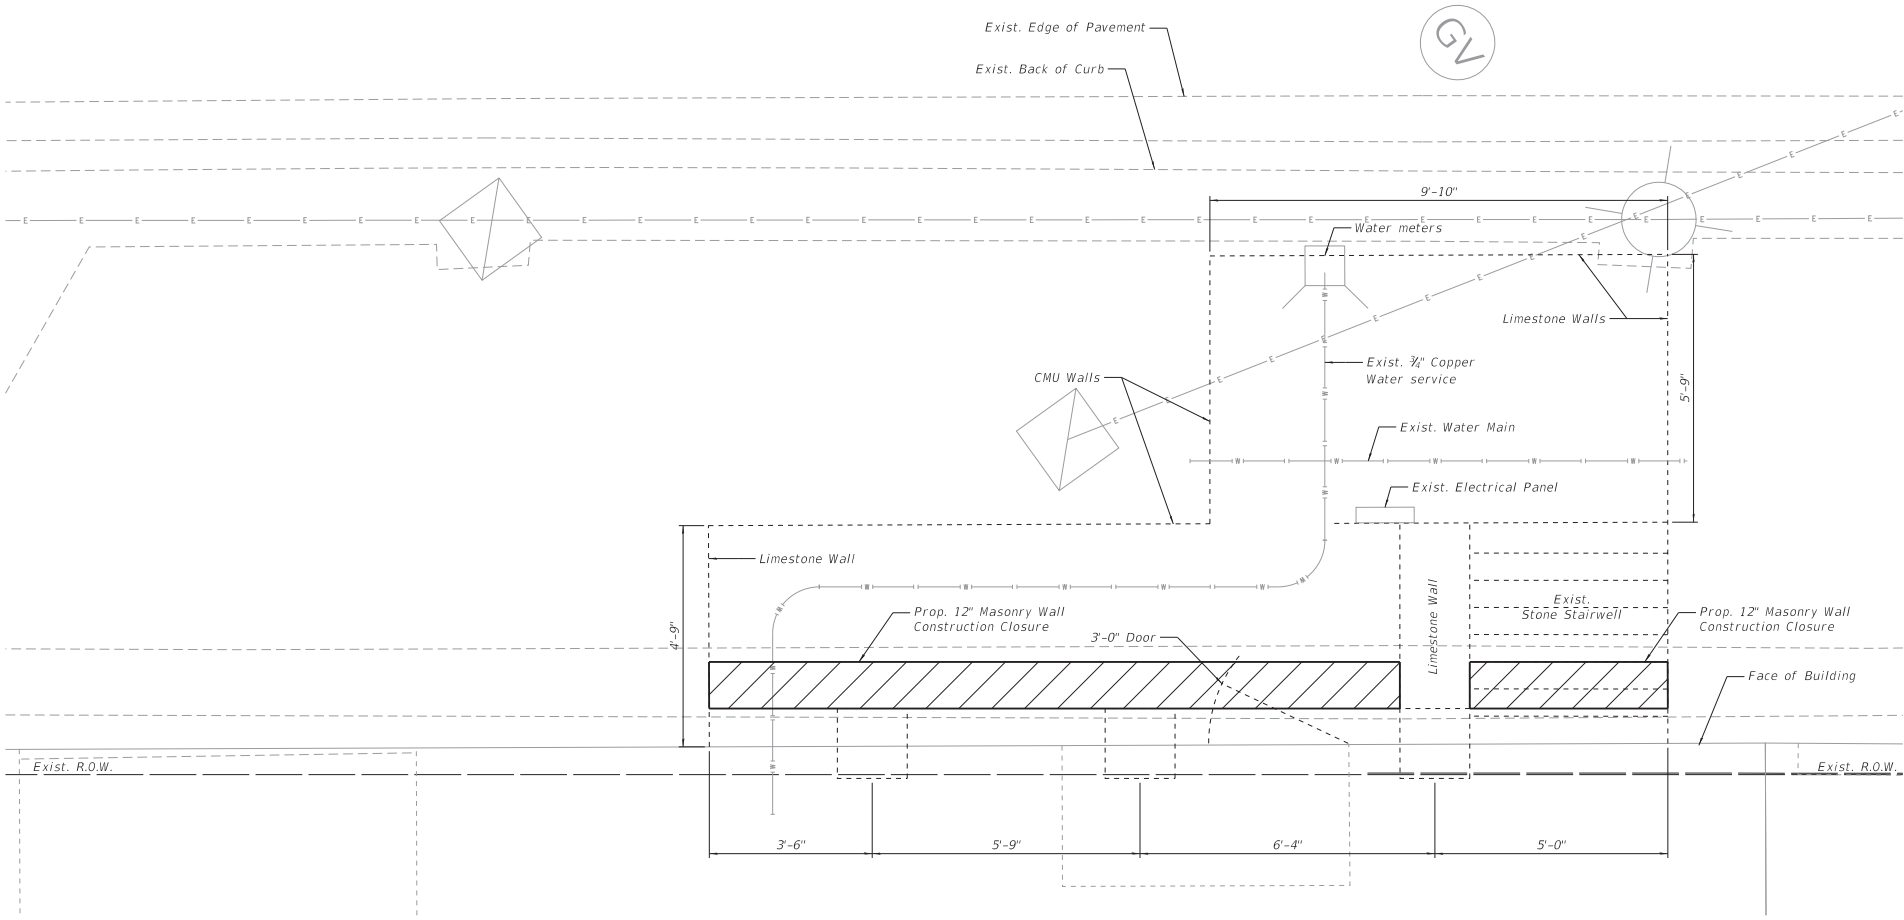



HRG PROJECT NO. 2022025  
HRG PROJECT CONTACT  
PROJECT ENGINEER: JEFFREY A. BROWN  
PLOT DATE: 09/26/2023



HRGreen.com  
HRGreen Professional Design Firm  
#154-011222


|              |           |            |     |           |   |
|--------------|-----------|------------|-----|-----------|---|
| USER NAME =  | whood     | DESIGNED = | SLS | REVISED = | - |
| CHECKED =    | RAT       | REVISOR =  | -   | REVISOR = | - |
| PLOT SCALE = |           | DRAWN =    | WJH | REVISOR = | - |
| PLOT DATE =  | 9/26/2023 | CHECKED =  | AEU | REVISOR = | - |

STATE OF ILLINOIS  
DEPARTMENT OF TRANSPORTATION

SIDEWALK VAULTS - 59, 61, & 63 SOUTH  
BROADWAY AVENUE - AURORA ILLINOIS

SHEET NO. OF SHEETS

|                           |         |        |                 |              |
|---------------------------|---------|--------|-----------------|--------------|
| F.A.<br>RTE.              | SECTION | COUNTY | TOTAL<br>SHEETS | SHEET<br>NO. |
|                           |         | KANE   | 23              | 12           |
| CONTRACT NO.              |         |        |                 |              |
| ILLINOIS FED. AID PROJECT |         |        |                 |              |

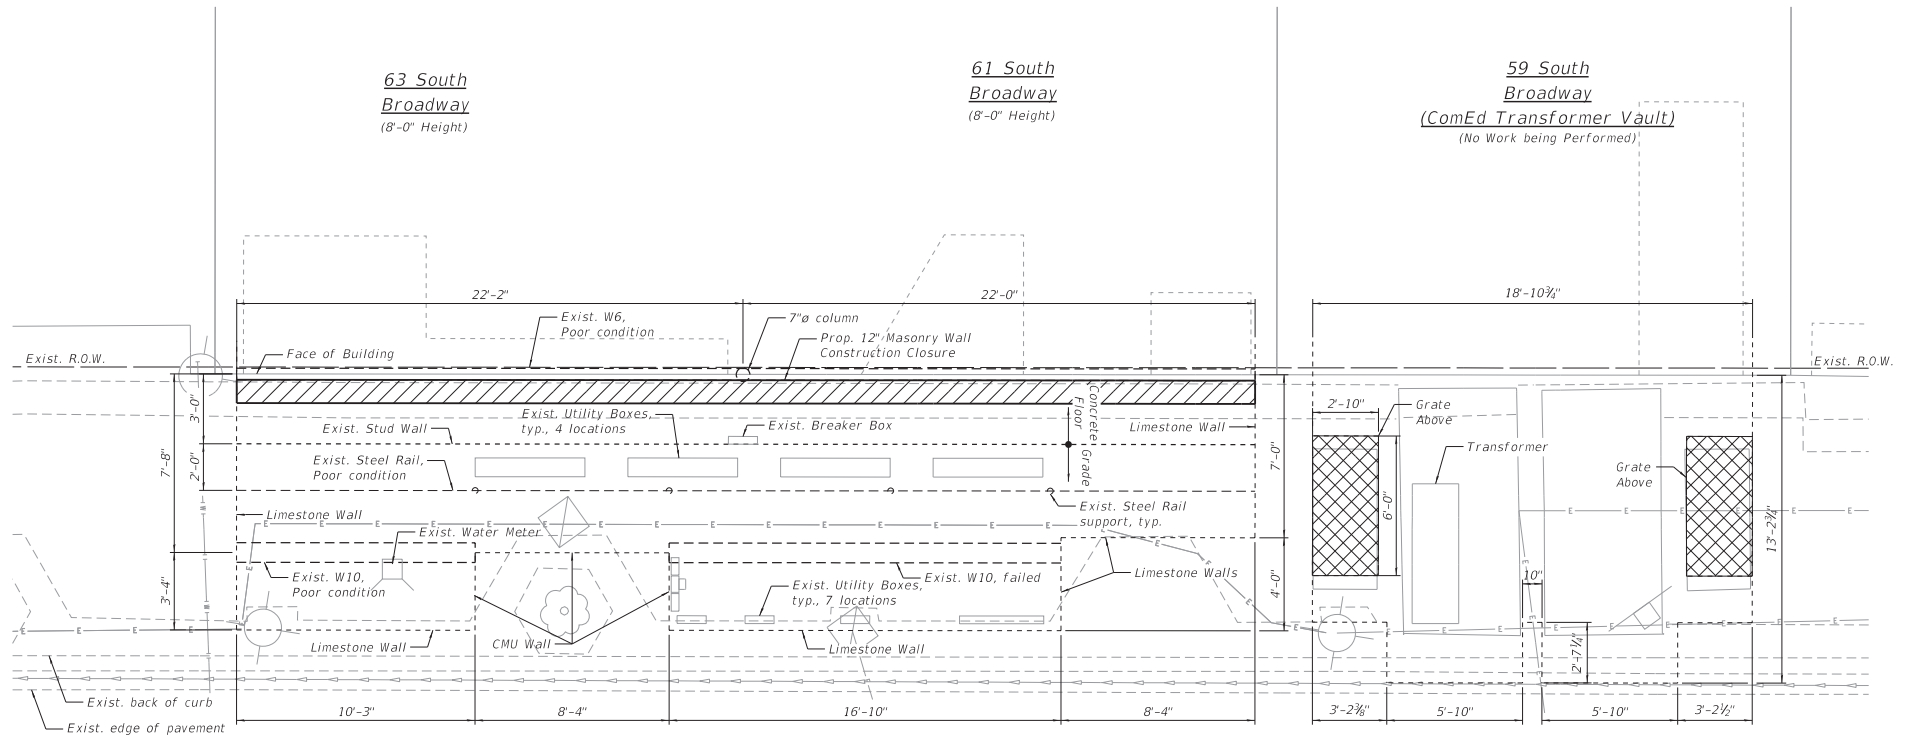

BILL OF MATERIAL  
61 S. & 63 S. BROADWAY

| ITEM                                     | UNIT    | TOTAL |
|------------------------------------------|---------|-------|
| Masonry Wall Construction                | Sq. Ft. | 354   |
| Geocomposite Wall Drain (Special)        | Sq. Yd. | 50    |
| Controlled Low Strength Material         | Cu. Yd. | 106   |
| Sidewalk Removal (Special)               | Sq. Ft. | 16    |
| Portland Cement Concrete Sidewalk 4 Inch | Sq. Ft. | 16    |








**7 South  
Broadway**  
(8'-10" Height)

**5 South  
Broadway**  
(Vault previously filled)

**1 South  
Broadway**  
(8'-10" Height)

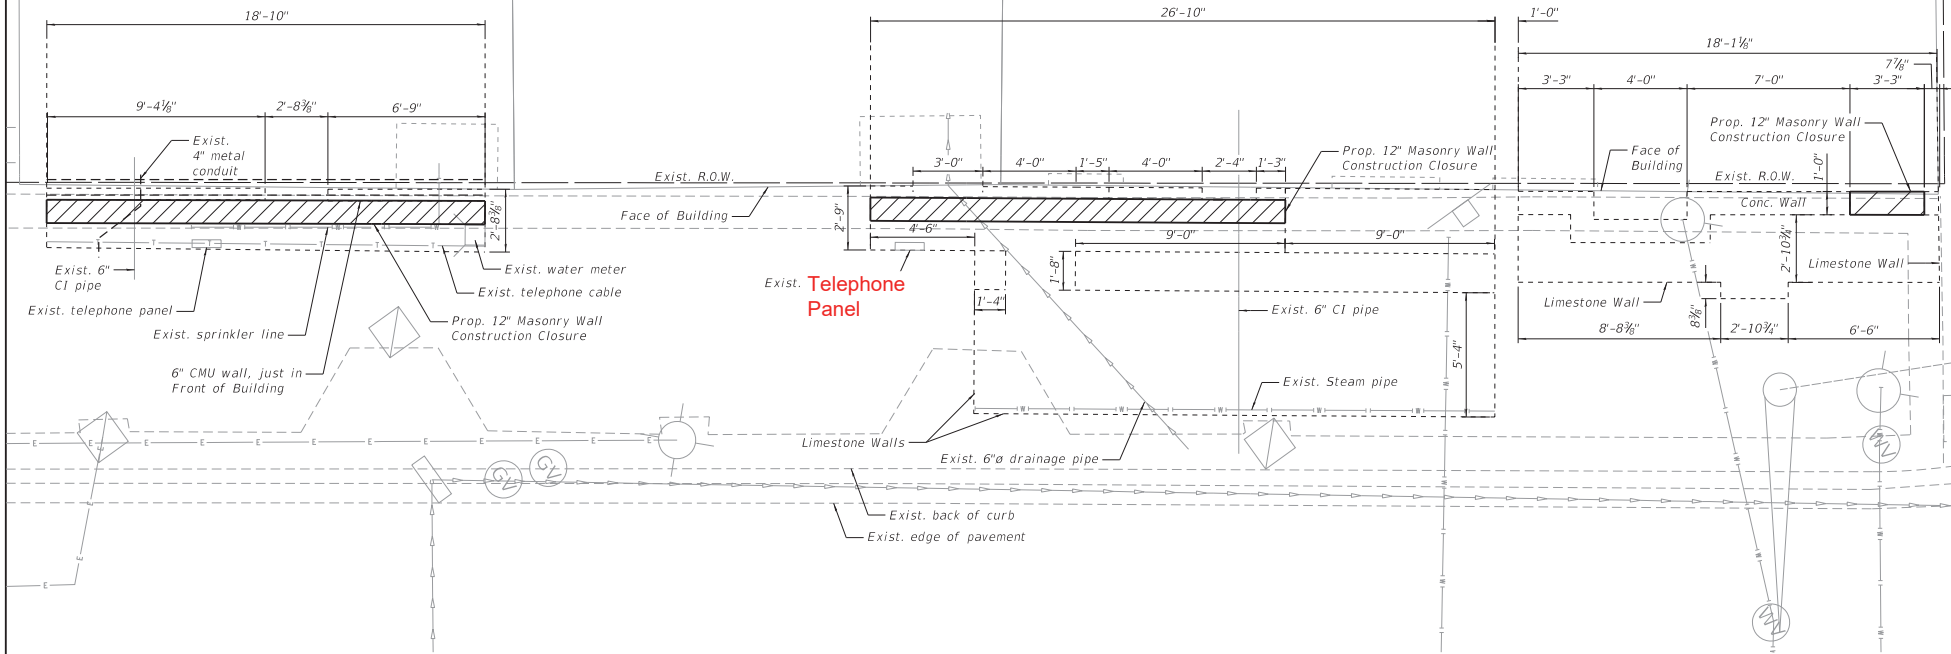

**BILL OF MATERIAL  
7 S. BROADWAY**

| ITEM                                     | UNIT    | TOTAL |
|------------------------------------------|---------|-------|
| Masonry Wall Construction                | Sq. Ft. | 167   |
| Geocomposite Wall Drain (Special)        | Sq. Yd. | 23    |
| Controlled Low Strength Material         | Cu. Yd. | 8     |
| Sidewalk Removal (Special)               | Sq. Ft. | 16    |
| Portland Cement Concrete Sidewalk 4 Inch | Sq. Ft. | 16    |

**BILL OF MATERIAL  
1 S. BROADWAY**

| ITEM                                     | UNIT    | TOTAL |
|------------------------------------------|---------|-------|
| Masonry Wall Construction                | Sq. Ft. | 187   |
| Geocomposite Wall Drain (Special)        | Sq. Yd. | 24    |
| Controlled Low Strength Material         | Cu. Yd. | 64    |
| Sidewalk Removal (Special)               | Sq. Ft. | 16    |
| Portland Cement Concrete Sidewalk 4 Inch | Sq. Ft. | 16    |

HRG PROJECT NO. 0800255  
HRG PROJECT CONTACT: J. KANE  
PLOT DATE: 09/26/2023  
PLOT SCALE: 1/8" = 1'-0"



|                   |                |           |
|-------------------|----------------|-----------|
| USER NAME = whood | DESIGNED = SLS | REVISED = |
| CHECKED = RAT     | REVISOR =      | REVISOR = |
| DRAWN = WJH       | REVISOR =      | REVISOR = |
| CHECKED = AEU     | REVISOR =      | REVISOR = |

**STATE OF ILLINOIS  
DEPARTMENT OF TRANSPORTATION**

**SIDEWALK VAULTS - 1, 5, & 7 SOUTH  
BROADWAY AVENUE - AURORA ILLINOIS**

SHEET NO. OF SHEETS

| F.A. RTE.                 | SECTION | COUNTY | TOTAL SHEETS | SHEET NO. |
|---------------------------|---------|--------|--------------|-----------|
|                           |         | KANE   | 23           | 15        |
| CONTRACT NO.              |         |        |              |           |
| ILLINOIS FED. AID PROJECT |         |        |              |           |



HRG PROJECT NO. 8860255  
HRG PROJ. CONTACT:  
PROJECT ENGINEER: JEFFREY A. BLUMBERG  
PLOT DRIVER & JDF. JEFFREY A. BLUMBERG  
PEN. TABLE: JEFFREY A. BLUMBERG



HRGreen.com  
HRGreen Professional Design Firm  
#104-081322


|            |           |          |     |         |   |
|------------|-----------|----------|-----|---------|---|
| USER NAME  | whood     | DESIGNED | SLS | REVISED | - |
|            |           | CHECKED  | RAT | REVISED | - |
| PLOT SCALE |           | DRAWN    | WJH | REVISED | - |
| PLOT DATE  | 9/26/2023 | CHECKED  | AEU | REVISED | - |

STATE OF ILLINOIS  
DEPARTMENT OF TRANSPORTATION

SIDEWALK VAULTS - 4, & 8 NORTH  
BROADWAY AVENUE - AURORA, ILLINOIS

SHEET NO. OF SHEETS

|                           |         |        |              |           |
|---------------------------|---------|--------|--------------|-----------|
| F.A. RTE.                 | SECTION | COUNTY | TOTAL SHEETS | SHEET NO. |
|                           |         | KANE   | 23           | 16        |
| CONTRACT NO.              |         |        |              |           |
| ILLINOIS FED. AID PROJECT |         |        |              |           |

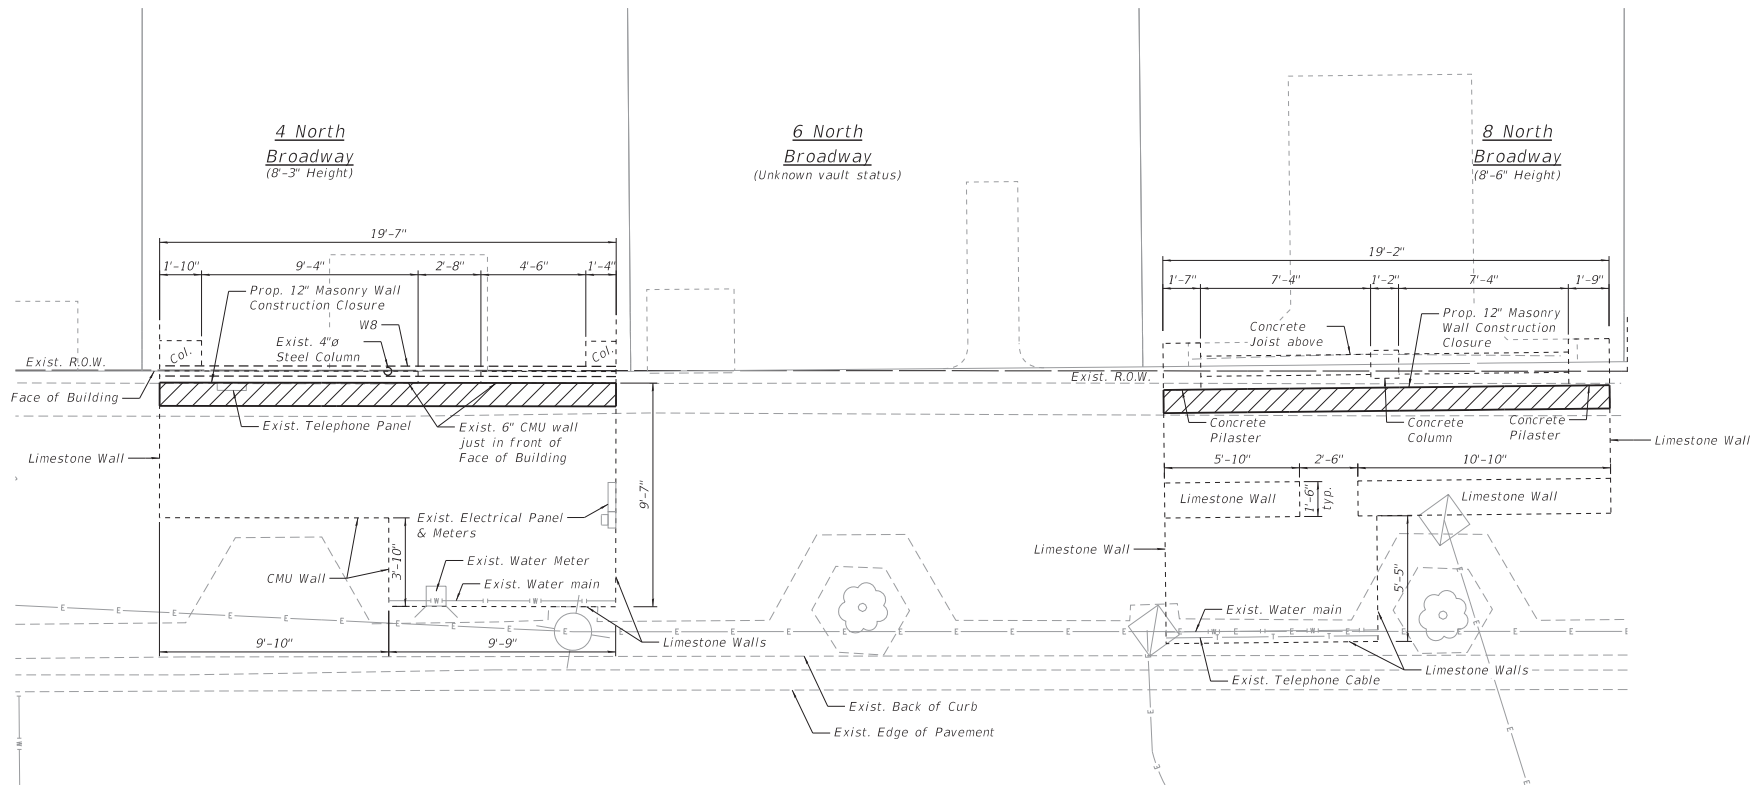

BILL OF MATERIAL  
4 N. BROADWAY

| ITEM                                     | UNIT    | TOTAL |
|------------------------------------------|---------|-------|
| Masonry Wall Construction                | Sq. Ft. | 162   |
| Geocomposite Wall Drain (Special)        | Sq. Yd. | 23    |
| Controlled Low Strength Material         | Cu. Yd. | 40    |
| Sidewalk Removal (Special)               | Sq. Ft. | 16    |
| Portland Cement Concrete Sidewalk 4 Inch | Sq. Ft. | 16    |

BILL OF MATERIAL  
8 N. BROADWAY

| ITEM                                     | UNIT    | TOTAL |
|------------------------------------------|---------|-------|
| Masonry Wall Construction                | Sq. Ft. | 163   |
| Geocomposite Wall Drain (Special)        | Sq. Yd. | 23    |
| Controlled Low Strength Material         | Cu. Yd. | 36    |
| Sidewalk Removal (Special)               | Sq. Ft. | 16    |
| Portland Cement Concrete Sidewalk 4 Inch | Sq. Ft. | 16    |

HRG PROJECT NO. 200225  
HRG PROJECT NO. 200225  
PLOT DATE 09/26/2023  
PEN TABLE 09/26/2023




|                   |                |           |
|-------------------|----------------|-----------|
| USER NAME = whood | DESIGNED = SLS | REVISED = |
| CHECKED = RAT     | REVISED =      |           |
| DRAWN = WJH       | REVISED =      |           |
| CHECKED = AEU     | REVISED =      |           |

STATE OF ILLINOIS  
DEPARTMENT OF TRANSPORTATION

SIDEWALK VAULT -10 NORTH  
BROADWAY AVENUE - AURORA ILLINOIS

SHEET NO. OF SHEETS

|                           |         |        |                 |              |
|---------------------------|---------|--------|-----------------|--------------|
| F.A.<br>RTE.              | SECTION | COUNTY | TOTAL<br>SHEETS | SHEET<br>NO. |
|                           |         | KANE   | 23              | 17           |
| CONTRACT NO.              |         |        |                 |              |
| ILLINOIS FED. AID PROJECT |         |        |                 |              |

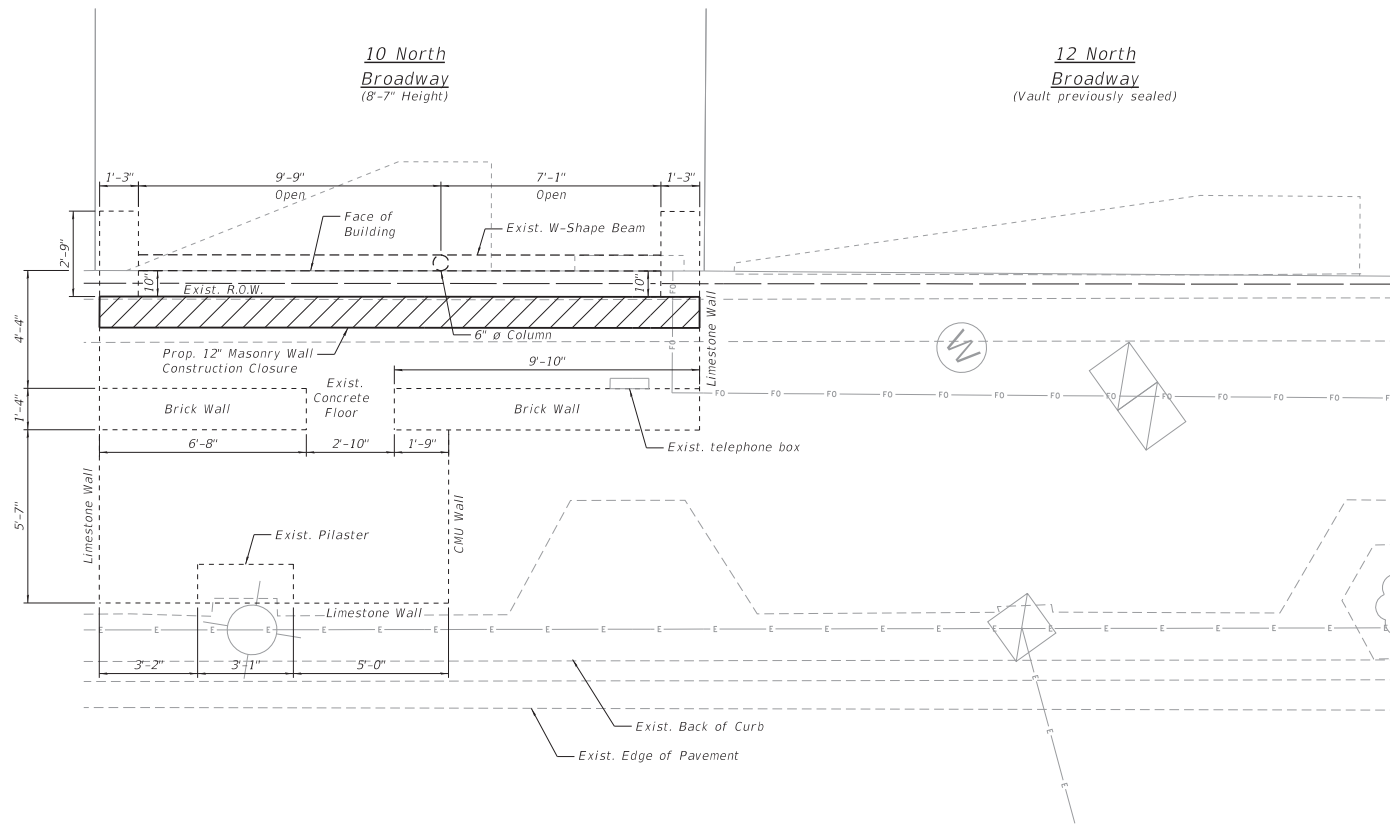

**BILL OF MATERIAL**  
**10 N. BROADWAY**

| ITEM                                     | UNIT    | TOTAL |
|------------------------------------------|---------|-------|
| Masonry Wall Construction                | Sq. Ft. | 166   |
| Geocomposite Wall Drain (Special)        | Sq. Yd. | 23    |
| Controlled Low Strength Material         | Cu. Yd. | 48    |
| Sidewalk Removal (Special)               | Sq. Ft. | 16    |
| Portland Cement Concrete Sidewalk 4 Inch | Sq. Ft. | 16    |



HRG PROJECT NO. 20220255  
HRG PROJECT NO. 20220255  
PLOT DATE 9/26/2023  
PLOT SCALE 1"=10'-0"




|           |         |          |       |         |   |
|-----------|---------|----------|-------|---------|---|
| USER NAME | = whood | DESIGNED | = SLS | REVISED | = |
| CHECKED   | = RAT   | REVISOR  | =     | REVISED | = |
| DRAWN     | = WJH   | REVISOR  | =     | REVISED | = |
| CHECKED   | = AEU   | REVISOR  | =     | REVISED | = |

STATE OF ILLINOIS  
DEPARTMENT OF TRANSPORTATION

SIDEWALK VAULTS - 14 & 16 NORTH  
BROADWAY AVENUE - AURORA ILLINOIS

SHEET NO. OF SHEETS

|                           |         |        |                 |              |
|---------------------------|---------|--------|-----------------|--------------|
| F.A.<br>RTE.              | SECTION | COUNTY | TOTAL<br>SHEETS | SHEET<br>NO. |
|                           |         | KANE   | 23              | 18           |
| CONTRACT NO.              |         |        |                 |              |
| ILLINOIS FED. AID PROJECT |         |        |                 |              |

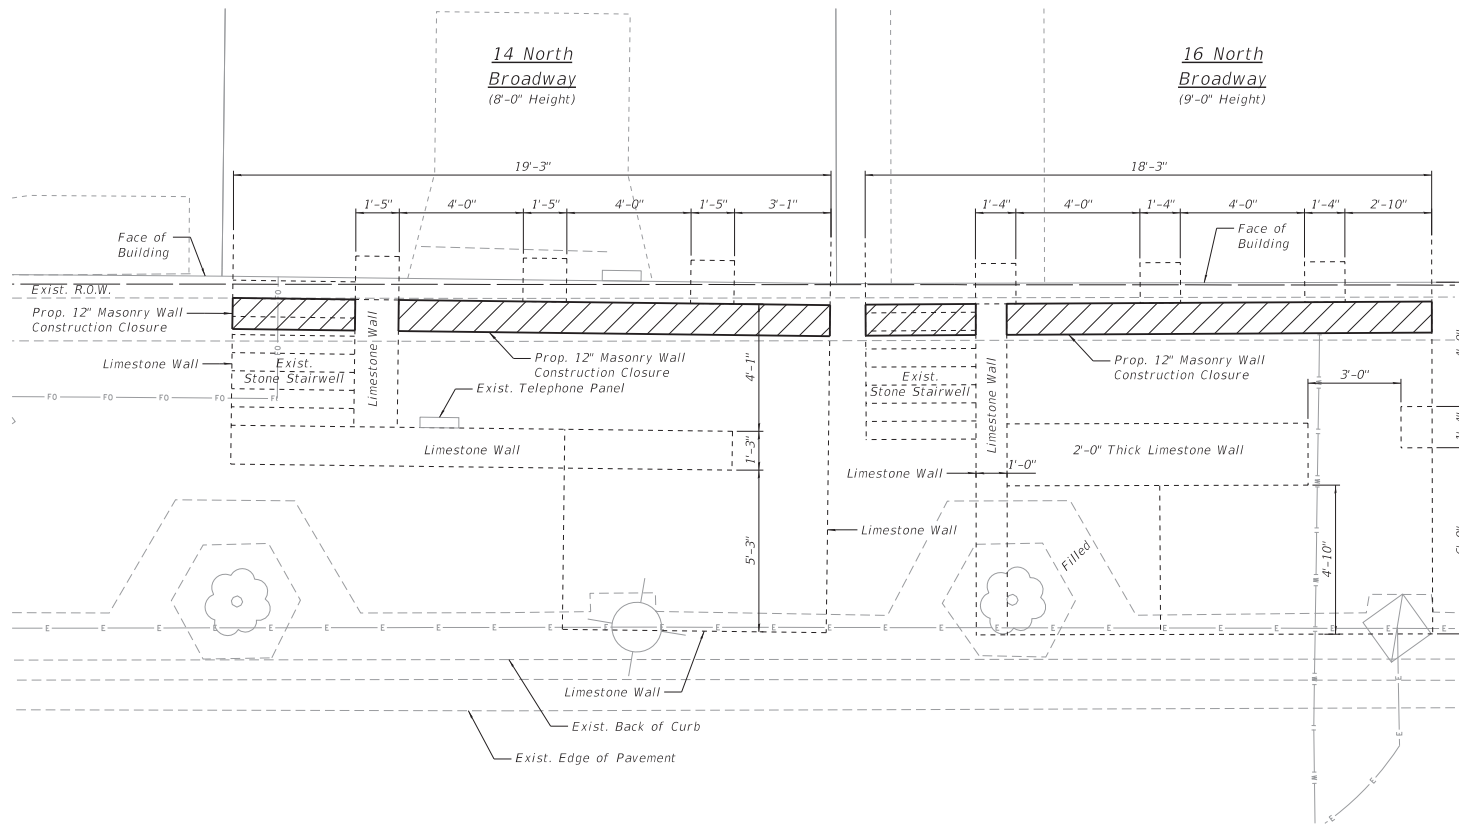



**BILL OF MATERIAL**  
**14 N. BROADWAY**

| ITEM                                     | UNIT    | TOTAL |
|------------------------------------------|---------|-------|
| Masonry Wall Construction                | Sq. Ft. | 143   |
| Geocomposite Wall Drain (Special)        | Sq. Yd. | 20    |
| Controlled Low Strength Material         | Cu. Yd. | 32    |
| Sidewalk Removal (Special)               | Sq. Ft. | 16    |
| Portland Cement Concrete Sidewalk 4 Inch | Sq. Ft. | 16    |

**BILL OF MATERIAL**  
**16 N. BROADWAY**

| ITEM                                     | UNIT    | TOTAL |
|------------------------------------------|---------|-------|
| Masonry Wall Construction                | Sq. Ft. | 156   |
| Geocomposite Wall Drain (Special)        | Sq. Yd. | 22    |
| Controlled Low Strength Material         | Cu. Yd. | 35    |
| Sidewalk Removal (Special)               | Sq. Ft. | 16    |
| Portland Cement Concrete Sidewalk 4 Inch | Sq. Ft. | 16    |

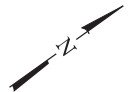

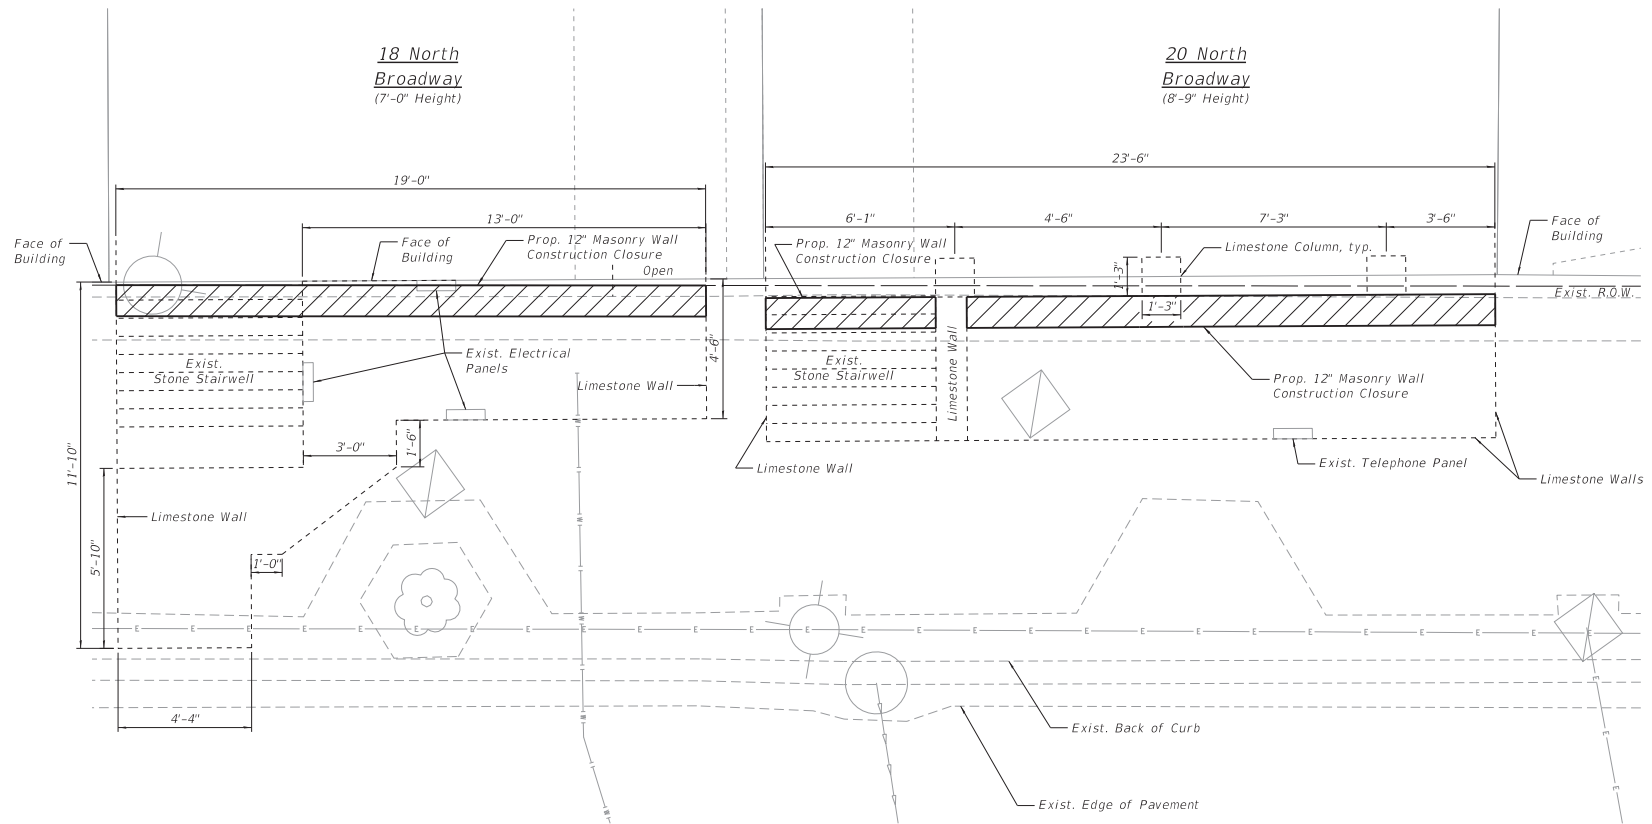

**BILL OF MATERIAL**  
**18 N. BROADWAY**

| ITEM                                     | UNIT    | TOTAL |
|------------------------------------------|---------|-------|
| Masonry Wall Construction                | Sq. Ft. | 133   |
| Geocomposite Wall Drain (Special)        | Sq. Yd. | 19    |
| Controlled Low Strength Material         | Cu. Yd. | 26    |
| Sidewalk Removal (Special)               | Sq. Ft. | 16    |
| Portland Cement Concrete Sidewalk 4 Inch | Sq. Ft. | 16    |

**BILL OF MATERIAL**  
**20 N. BROADWAY**

| ITEM                                     | UNIT    | TOTAL |
|------------------------------------------|---------|-------|
| Masonry Wall Construction                | Sq. Ft. | 197   |
| Geocomposite Wall Drain (Special)        | Sq. Yd. | 27    |
| Controlled Low Strength Material         | Cu. Yd. | 30    |
| Sidewalk Removal (Special)               | Sq. Ft. | 16    |
| Portland Cement Concrete Sidewalk 4 Inch | Sq. Ft. | 16    |



HRG PROJECT NO. 0800255  
HRG PROJECT CONTACT  
HRG PROJECT CONTACT  
PLOT DATE 08/26/2023  
PLOT SCALE 1/8"=1'-0"

**HRGreen**  
HRGreen.com  
HRGreen Professional Design Firm  
P 184-011222

|                       |                |           |
|-----------------------|----------------|-----------|
| USER NAME = whood     | DESIGNED = SLS | REVISED = |
|                       | CHECKED = RAT  | REVISED = |
| PLOT SCALE =          | DRAWN = WJH    | REVISED = |
| PLOT DATE = 8/26/2023 | CHECKED = AEU  | REVISED = |

**STATE OF ILLINOIS**  
**DEPARTMENT OF TRANSPORTATION**

**SIDEWALK VAULTS - 18, & 20 NORTH**  
**BROADWAY AVENUE - AURORA ILLINOIS**

SHEET NO. OF SHEETS

| F.A. RTE.                 | SECTION | COUNTY | TOTAL SHEETS | SHEET NO. |
|---------------------------|---------|--------|--------------|-----------|
|                           |         | KANE   | 23           | 19        |
| CONTRACT NO.              |         |        |              |           |
| ILLINOIS FED. AID PROJECT |         |        |              |           |

HRG PROJECT NO. 20230255  
HRG PROJECT CONTACT  
PROJECT ENGINEER: JEFFREY A. HARRIS  
PLOT DATE: 9/26/2023



HRGreen.com  
HRGreen Professional Design Firm  
#104-011222

|              |           |            |     |           |   |
|--------------|-----------|------------|-----|-----------|---|
| USER NAME =  | whood     | DESIGNED = | SLS | REVISED = | - |
|              |           | CHECKED =  | RAT | REVISED = | - |
| PLOT SCALE = |           | DRAWN =    | WJH | REVISED = | - |
| PLOT DATE =  | 9/26/2023 | CHECKED =  | AEU | REVISED = | - |

STATE OF ILLINOIS  
DEPARTMENT OF TRANSPORTATION

BILL OF MATERIAL  
28 N. BROADWAY


| ITEM                                     | UNIT    | TOTAL |
|------------------------------------------|---------|-------|
| Masonry Wall Construction                | Sq. Ft. | 169   |
| Geocomposite Wall Drain (Special)        | Sq. Yd. | 24    |
| Controlled Low Strength Material         | Cu. Yd. | 14    |
| Sidewalk Removal (Special)               | Sq. Ft. | 16    |
| Portland Cement Concrete Sidewalk 4 Inch | Sq. Ft. | 16    |

SIDEWALK VAULT – 28 NORTH  
BROADWAY AVENUE – AURORA ILLINOIS

SHEET NO. OF SHEETS

|                           |         |        |                 |              |
|---------------------------|---------|--------|-----------------|--------------|
| F.A.<br>RTE.              | SECTION | COUNTY | TOTAL<br>SHEETS | SHEET<br>NO. |
|                           |         | KANE   | 23              | 21           |
| CONTRACT NO.              |         |        |                 |              |
| ILLINOIS FED. AID PROJECT |         |        |                 |              |

HRG PROJECT NO. 20220255  
HRG PROJECT CONTACT  
J. KANE  
PLOT DRIVER & JEFF. HANCOCK  
PEN TABLE 10/10/2022

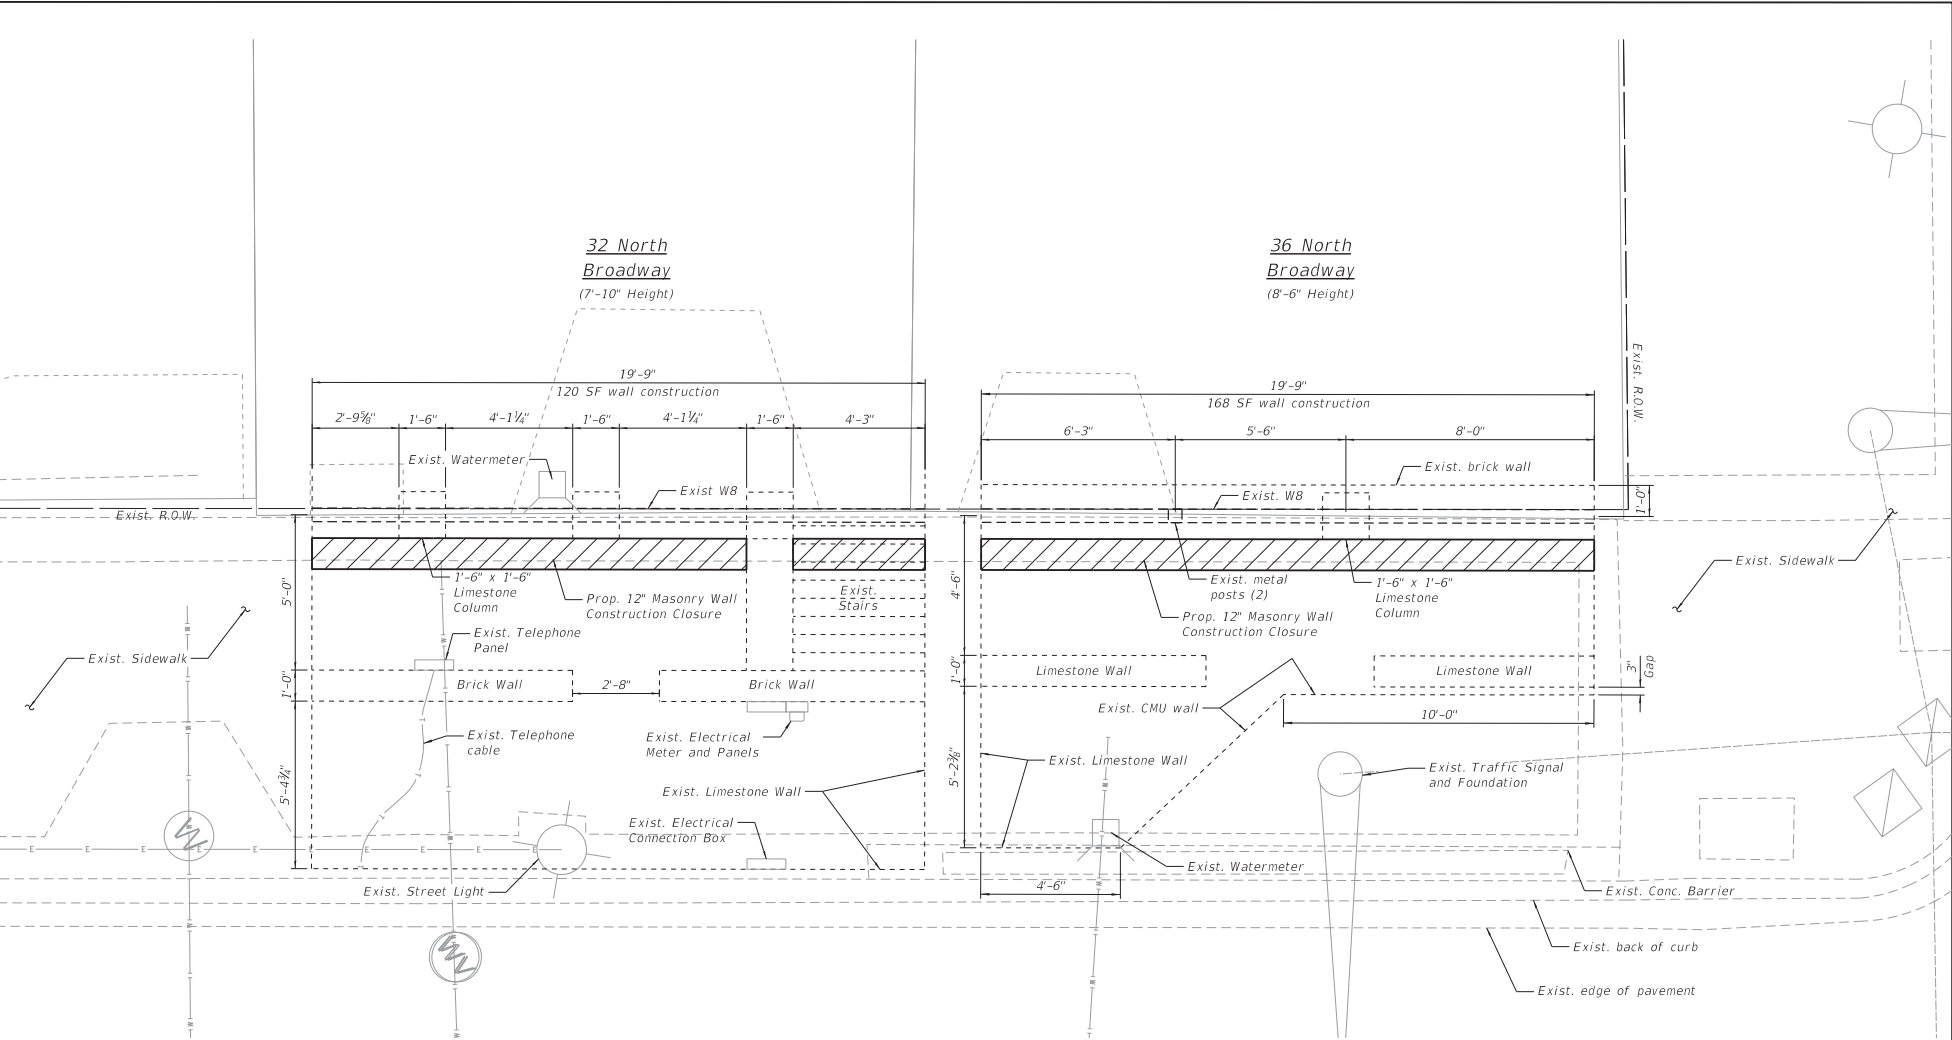

**BILL OF MATERIAL**  
**32 N. BROADWAY**

| ITEM                                     | UNIT    | TOTAL |
|------------------------------------------|---------|-------|
| Masonry Wall Construction                | Sq. Ft. | 155   |
| Geocomposite Wall Drain (Special)        | Sq. Yd. | 22    |
| Controlled Low Strength Material         | Cu. Yd. | 50    |
| Sidewalk Removal (Special)               | Sq. Ft. | 16    |
| Portland Cement Concrete Sidewalk 4 Inch | Sq. Ft. | 16    |

**BILL OF MATERIAL**  
**36 N. BROADWAY**

| ITEM                                     | UNIT    | TOTAL |
|------------------------------------------|---------|-------|
| Masonry Wall Construction                | Sq. Ft. | 168   |
| Geocomposite Wall Drain (Special)        | Sq. Yd. | 24    |
| Controlled Low Strength Material         | Cu. Yd. | 32    |
| Sidewalk Removal (Special)               | Sq. Ft. | 16    |
| Portland Cement Concrete Sidewalk 4 Inch | Sq. Ft. | 16    |



|                   |                |           |
|-------------------|----------------|-----------|
| USER NAME = whood | DESIGNED = SLS | REVISED = |
| CHECKED = RAT     | REVISED =      |           |
| DRAWN = WJH       | REVISED =      |           |
| CHECKED = AEU     | REVISED =      |           |

STATE OF ILLINOIS  
DEPARTMENT OF TRANSPORTATION

SIDEWALK VAULTS - 32 & 36 NORTH  
BROADWAY AVENUE - AURORA ILLINOIS

SHEET NO. OF SHEETS

|                           |         |        |              |           |
|---------------------------|---------|--------|--------------|-----------|
| F.A. RTE.                 | SECTION | COUNTY | TOTAL SHEETS | SHEET NO. |
|                           |         | KANE   | 23           | 22        |
| CONTRACT NO.              |         |        |              |           |
| ILLINOIS FED. AID PROJECT |         |        |              |           |