

Front Elevation - Farmhouse Style scale: 1/4" = 1'-0"

Chelsea Manor
Character Elevation
Aurora, IL





Rear Elevation

scale: 3/16" = 1'-0"

Left Elevation

scale: 3/16" = 1'-0"



Right Elevation scale: 3/16" = 1'-0"

Chelsea Manor
Character Elevation
Aurora, IL

Charlestown Series





Front Elevation

Chelsea Manor Character Elevation

Aurora, IL



Town Square



Town Square

Aurora, IL



Welcome to Better M/I Homes of Chicago




Front Elevation

Chelsea Manor Character Elevation Aurora, IL M/I HOMES

Welcome to Better
M/I Homes of Chicago



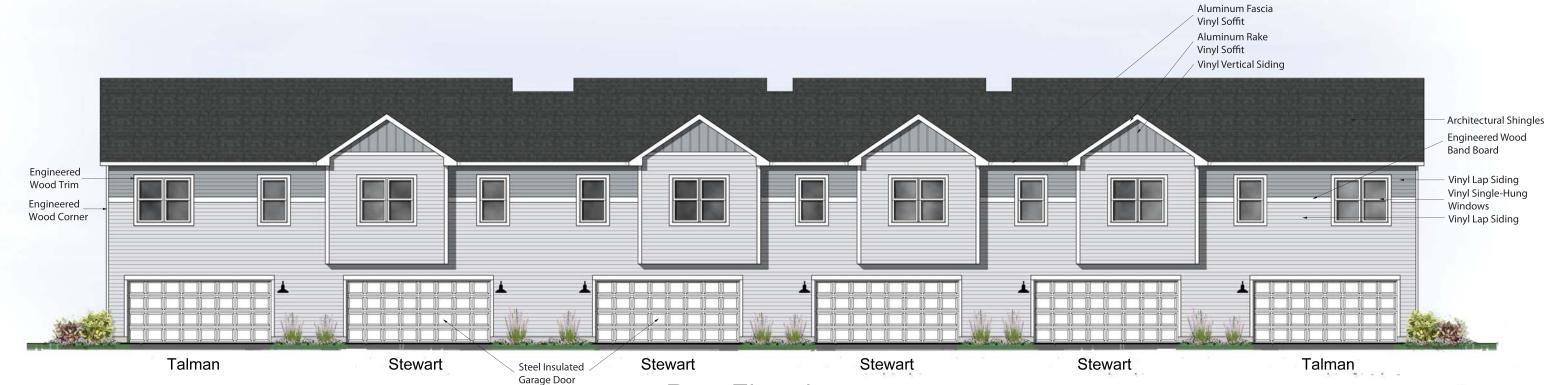

Rear Elevation

Chelsea Manor Character Elevations

Aurora, IL

