


1 FIRE ACCESS PLAN
 1" = 20'-0"
REVISION 2 - SEPT. 9, 2015

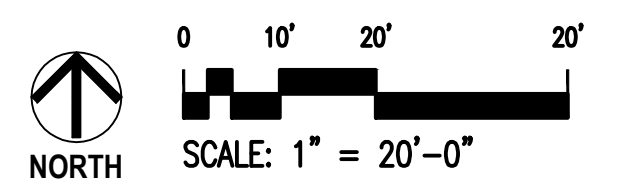

E O L A R O A D

ACCESS DRIVE

ARISE									
O. 312.859.4821 / O. 312.835.7152 / ARISE.COM / 415 NORTH SANGAMON ST., 2ND FL., CHICAGO, IL 60642									
CRUNCH FITNESS AURORA									
2300 S. EOLA RD AURORA, IL 60503									
2 Revised per Village Review 1 Revised per Village Comments Issued for Village Submittal Revisions / Submissions	<table border="1" style="width: 100%; border-collapse: collapse;"> <tr> <th style="width: 10%;">No.</th> <th style="width: 80%;">Date</th> </tr> <tr> <td>09/09/15</td> <td></td> </tr> <tr> <td>08/07/15</td> <td></td> </tr> <tr> <td>07/09/15</td> <td></td> </tr> </table>	No.	Date	09/09/15		08/07/15		07/09/15	
No.	Date								
09/09/15									
08/07/15									
07/09/15									
DESIGNED BY: DNC CHECKED BY: ENC/RK REVIEWED BY: ENC/RK DATE: 0X-XX-15 PROJECT NO: 2015_15 SCALE: AS NOTED DRAWING NO: AS3									