


GARFIELD PARK RENOVATION: OPTION A

DRAFT CONCEPT PLAN



8.8.23

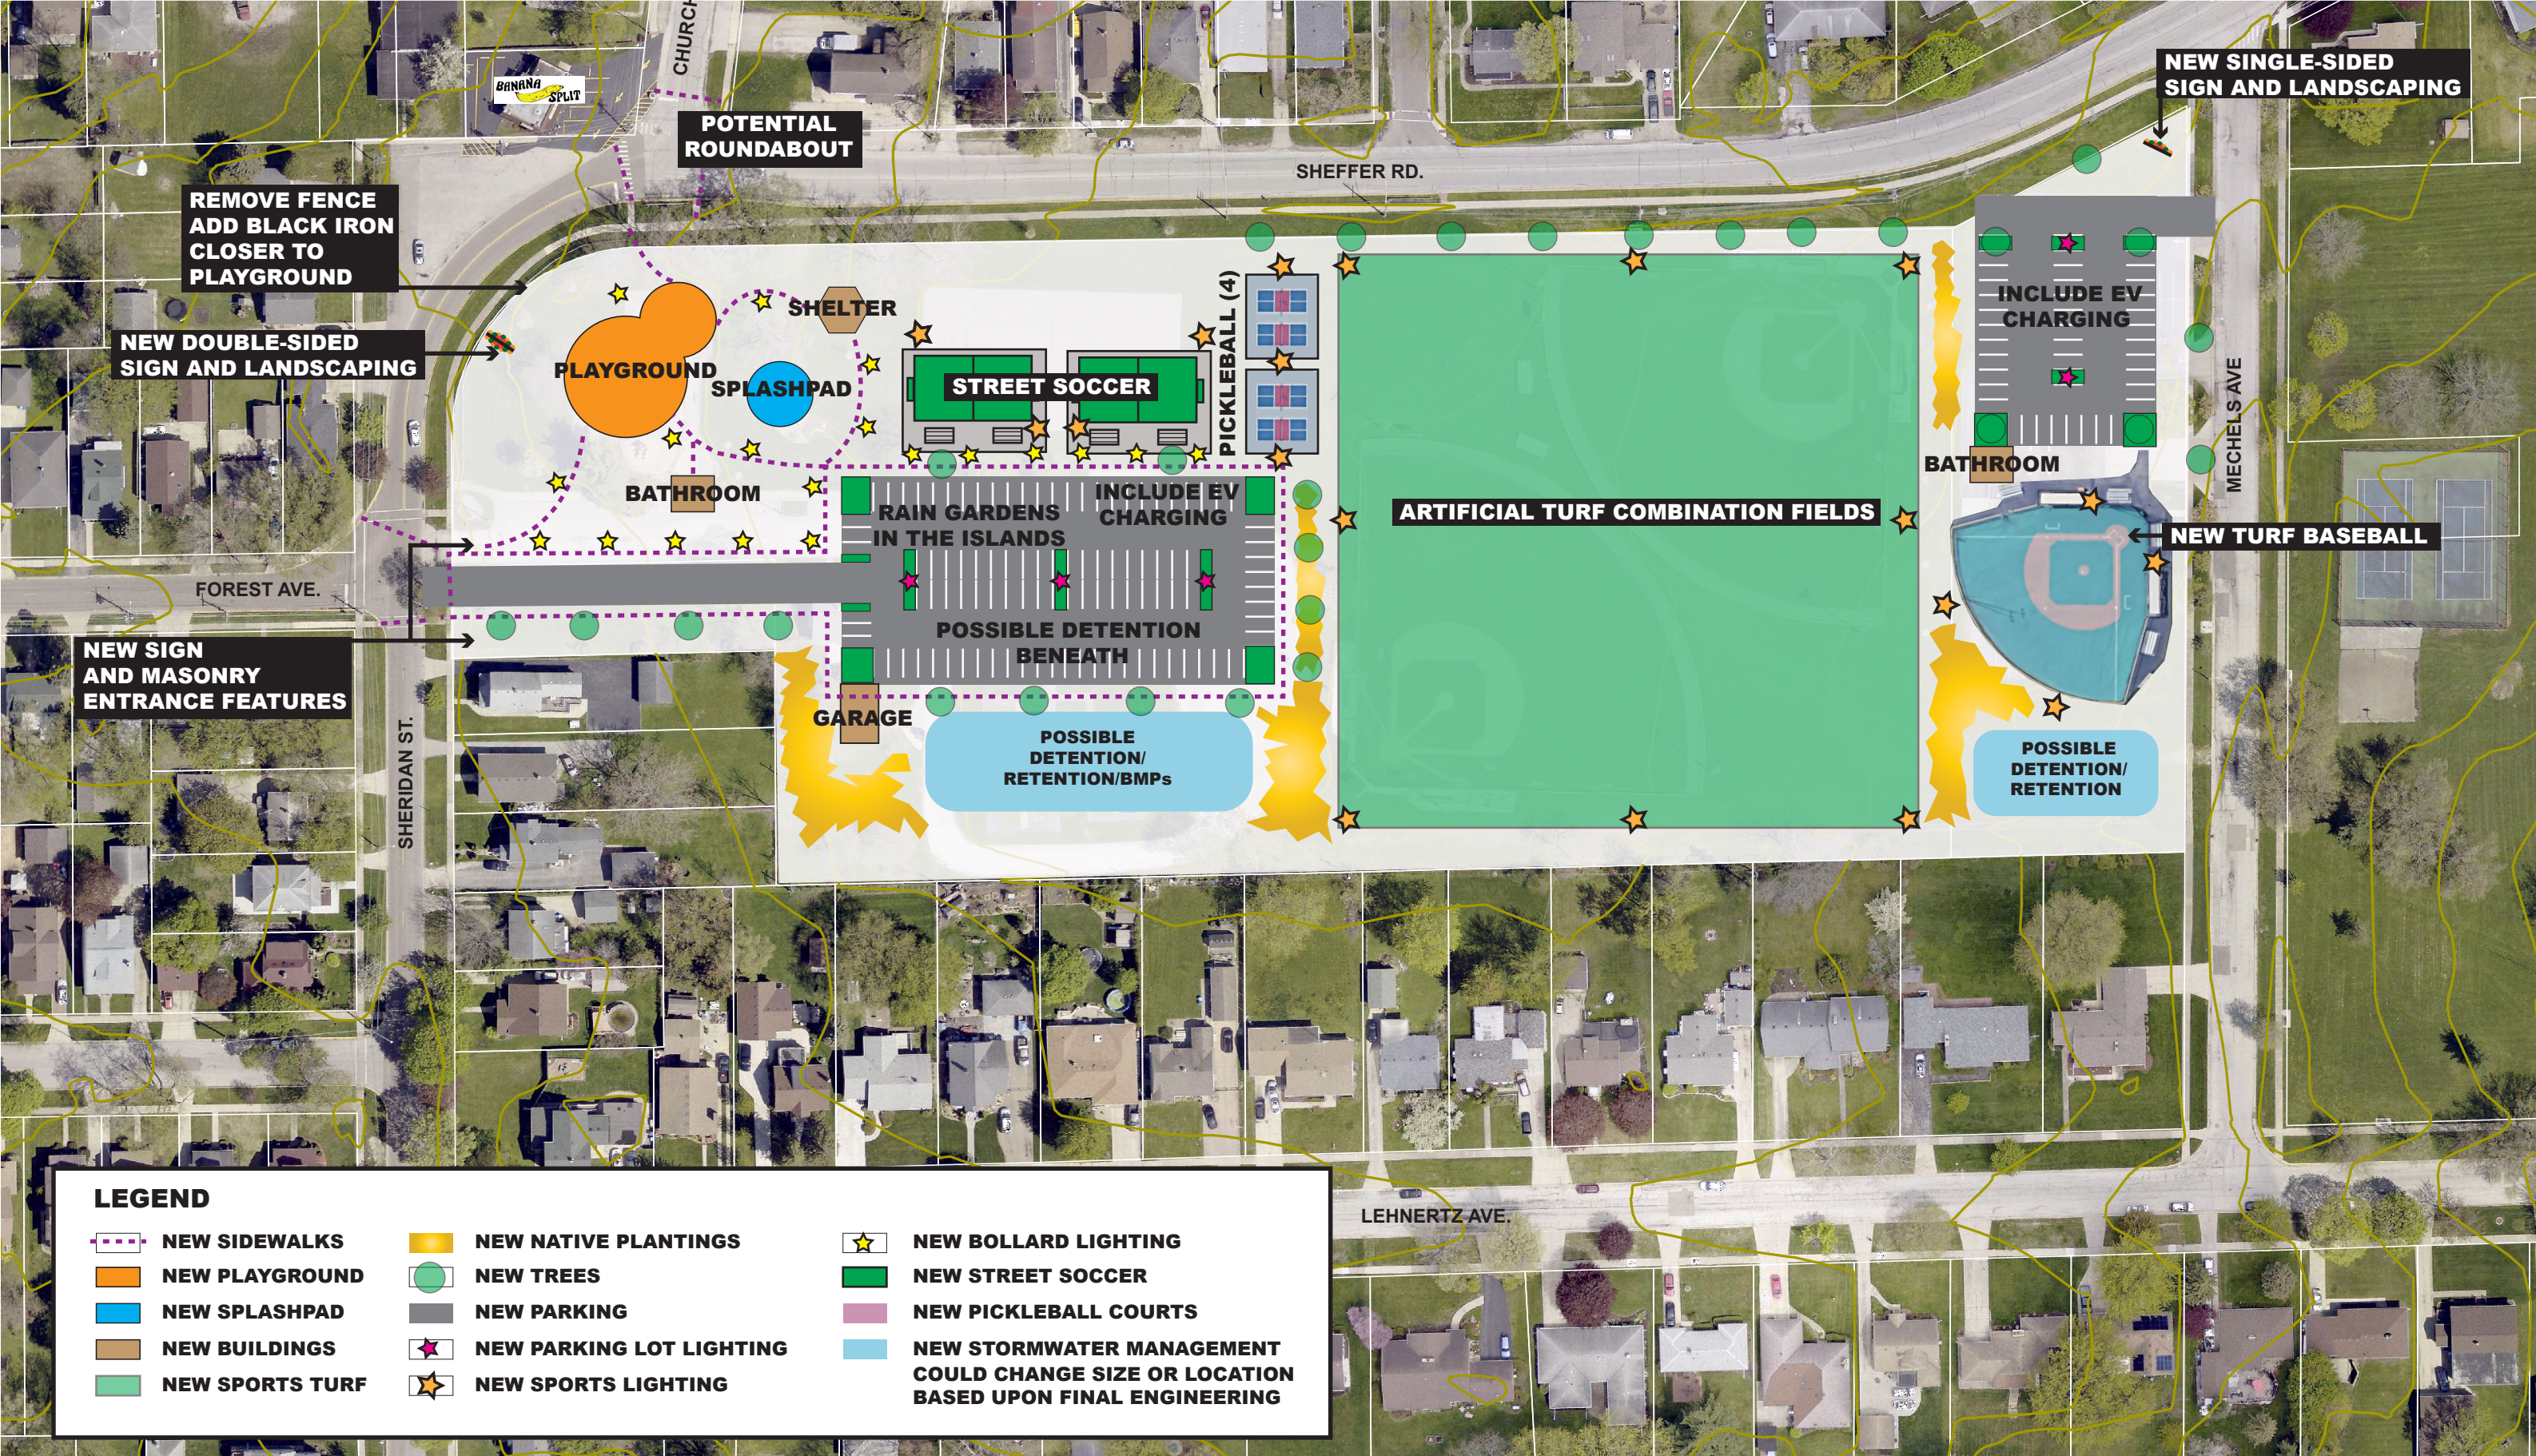

LEGEND

- | | | |
|-----------------|--------------------------|--|
| NEW SIDEWALKS | NEW NATIVE PLANTINGS | NEW BOLLARD LIGHTING |
| NEW PLAYGROUND | NEW TREES | NEW STREET SOCCER |
| NEW SPLASHPAD | NEW PARKING | NEW PICKLEBALL COURTS |
| NEW BUILDINGS | NEW PARKING LOT LIGHTING | NEW STORMWATER MANAGEMENT
COULD CHANGE SIZE OR LOCATION
BASED UPON FINAL ENGINEERING |
| NEW SPORTS TURF | NEW SPORTS LIGHTING | |