



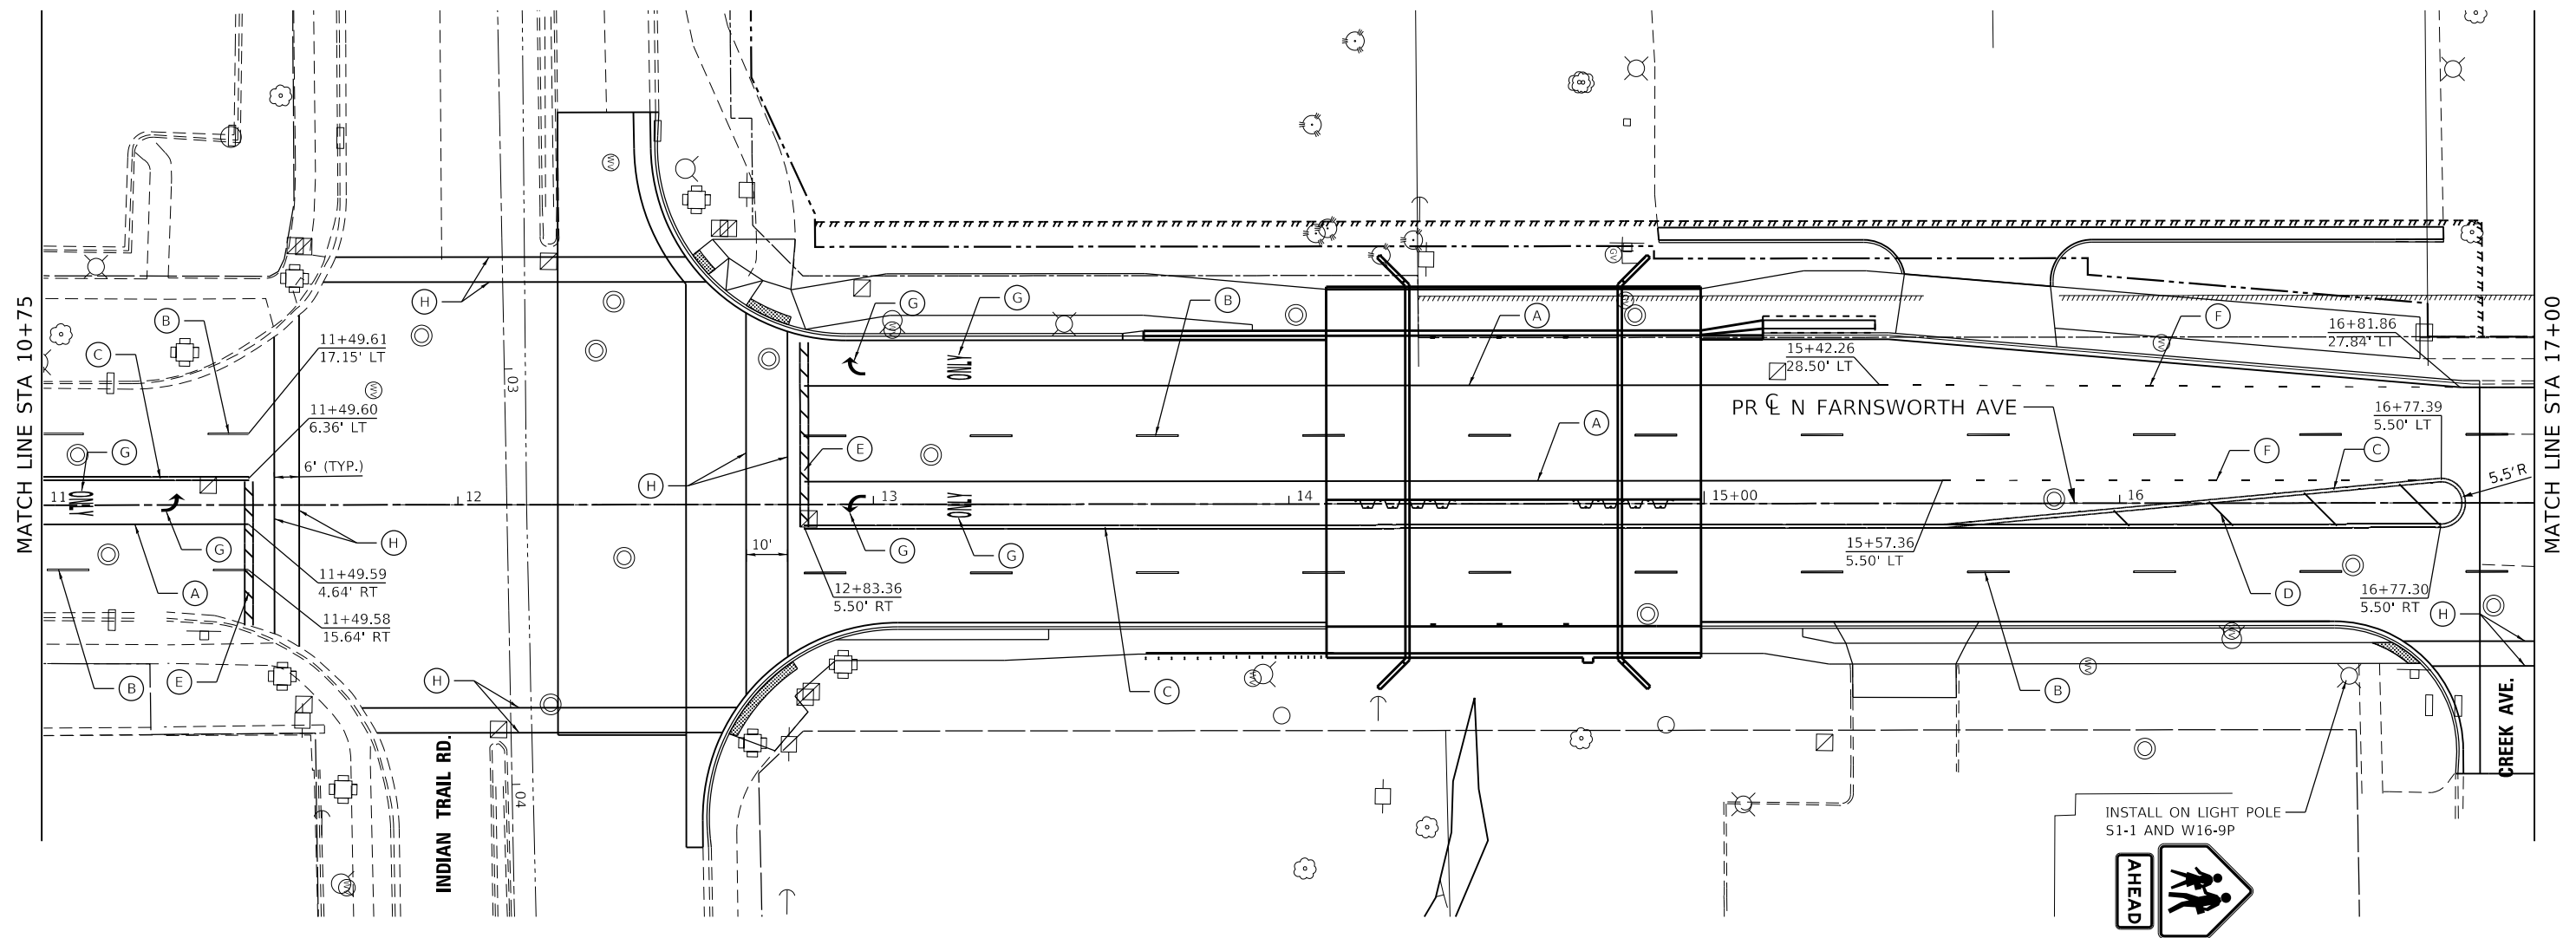

LEGEND

- (A) MODIFIED URETHANE PAVEMENT MARKING LINE 4" (WHITE)
- (B) MODIFIED URETHANE PAVEMENT MARKING LINE 4", 10' DASH, 30' SKIP (WHITE)
- (C) MODIFIED URETHANE PAVEMENT MARKING CENTERLINE 4" (DOUBLE YELLOW)
- (D) MODIFIED URETHANE PAVEMENT MARKING LINE 12" (YELLOW)
- (E) MODIFIED URETHANE PAVEMENT MARKING LINE 24" (WHITE)
- (F) MODIFIED URETHANE PAVEMENT MARKING LINE 4", 2' DASH - 6' SKIP (WHITE)
- (G) MODIFIED URETHANE PAVEMENT MARKING LETTERS & SYMBOLS
- (H) MODIFIED URETHANE PAVEMENT MARKING LINE 6" (WHITE)

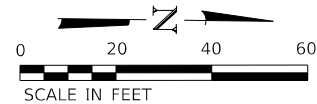

USER NAME = edean	DESIGNED - EJD	REVISED -
	DRAWN - NPD	REVISED -
PLOT SCALE = \$SCALES	CHECKED - PJO	REVISED -
PLOT DATE = 10/04/2021	DATE - 10/04/2021	REVISED -

STATE OF ILLINOIS
DEPARTMENT OF TRANSPORTATION

PAVEMENT MARKING PLAN AND SIGNAGE PLAN
FARNSWORTH AVE STA 11+00 TO STA 17+00

SCALE: 1"=20' SHEET 2 OF 3 SHEETS STA. 11+00.05 TO STA. 17+00.53

F.A.P. RTE.	SECTION	COUNTY	TOTAL SHEETS	SHEET NO.
360	18-00324-00-BR	KANE	126	42
CONTRACT NO. 61H40				
ILLINOIS FED. AID PROJECT				