


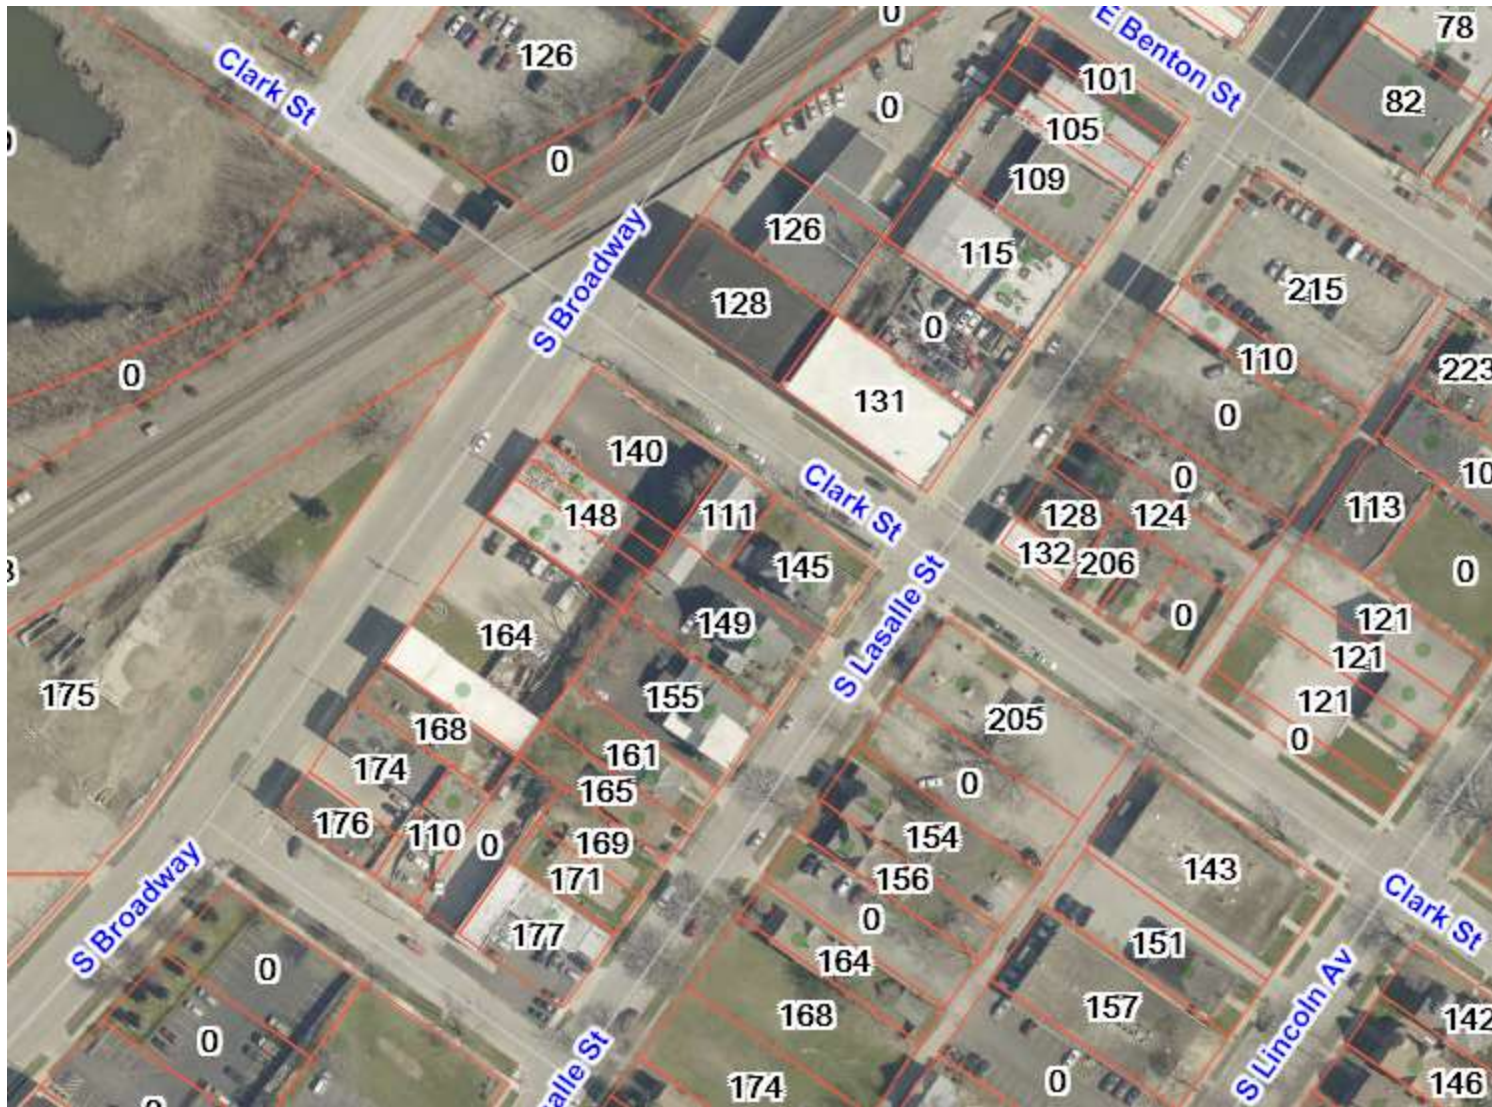

17-00385 A Parking Study for an in-street Handicap space for 149 S. Lasalle Street.