


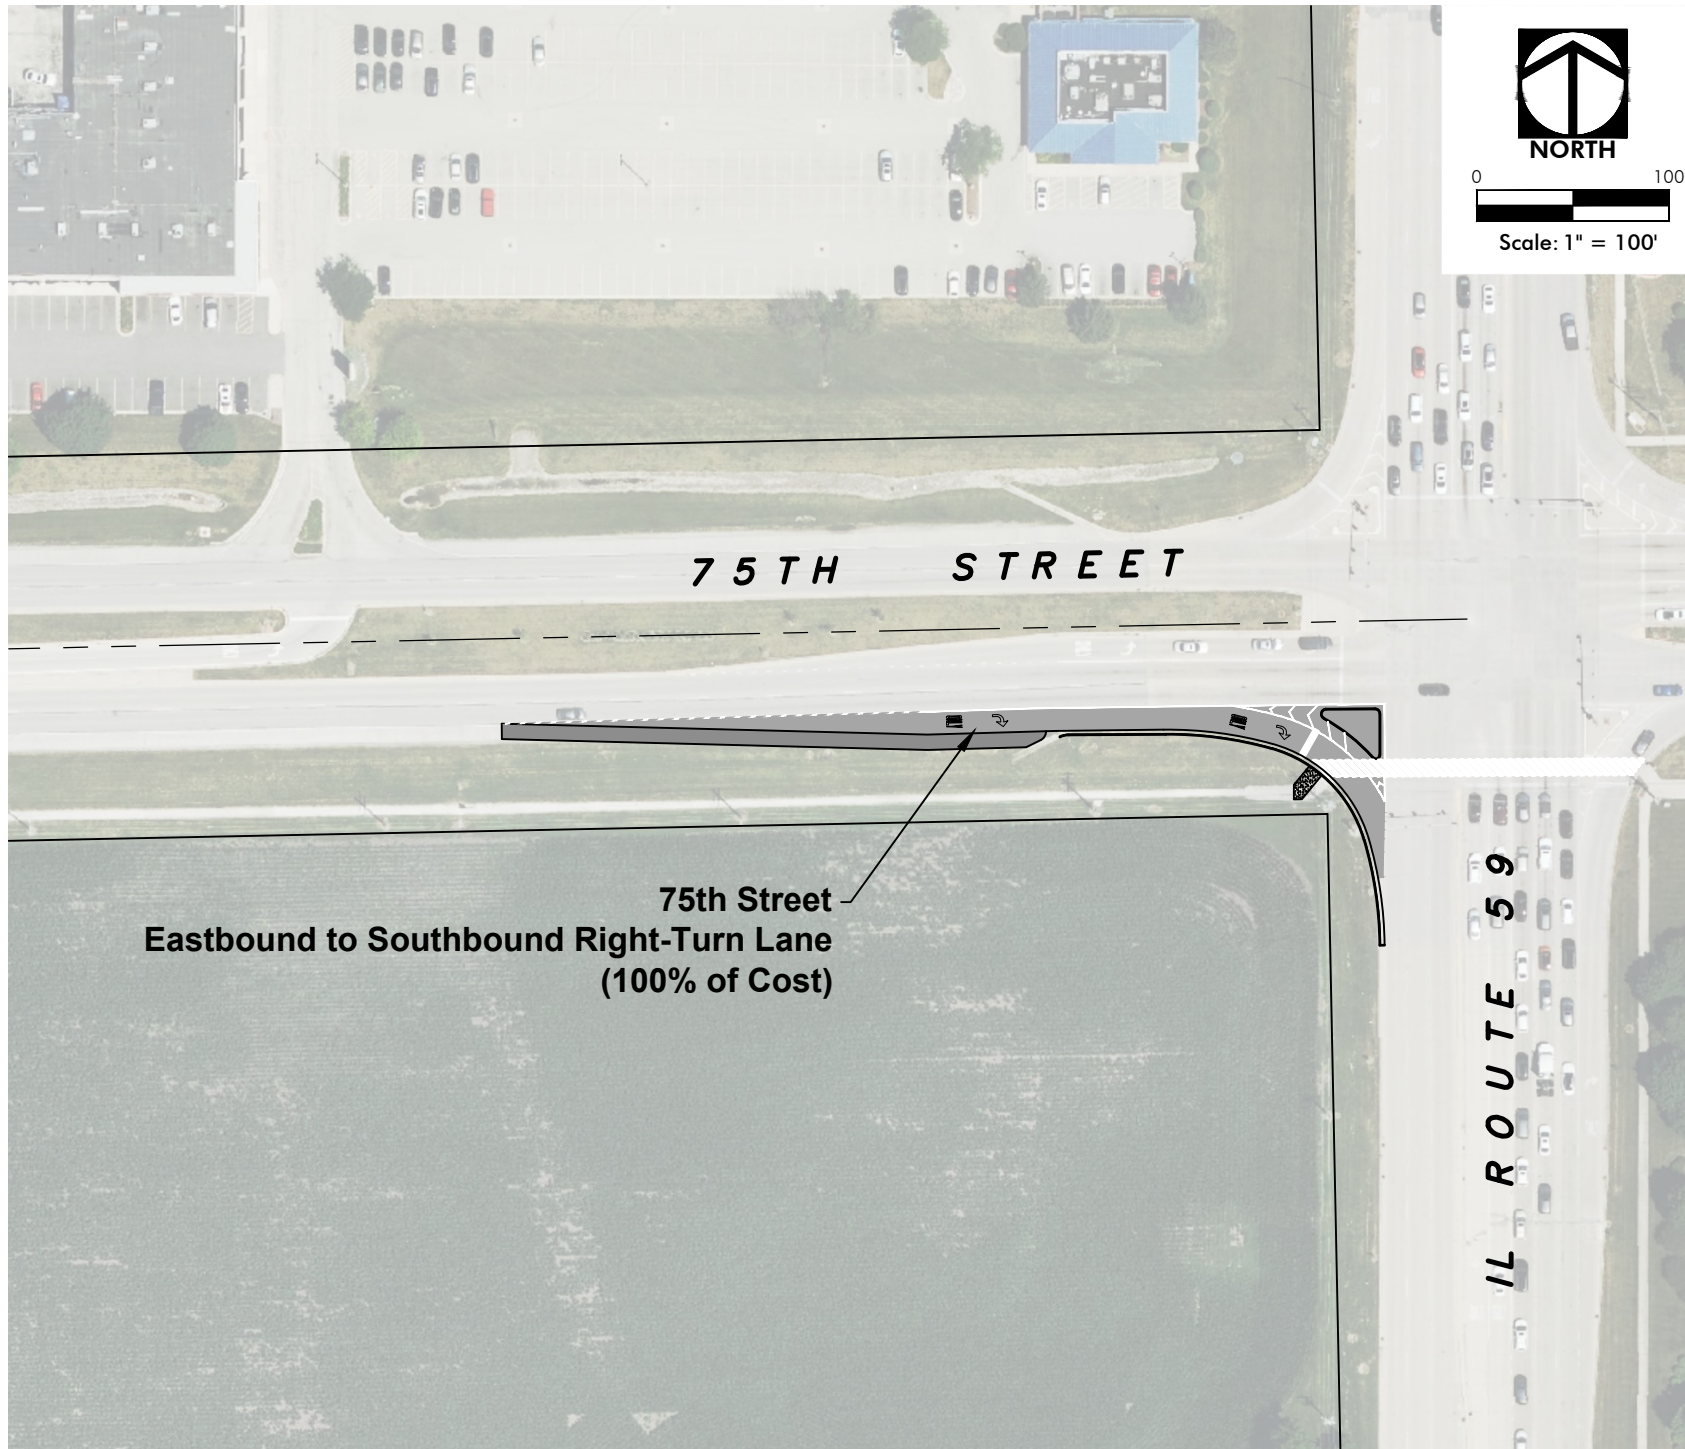

75th Street
Eastbound to Southbound Right-Turn Lane
(100% of Cost)



Scale: 1" = 100'

75TH STREET & IL ROUTE 59 RECAPTURE IMPROVEMENTS EXHIBIT

HAEGER ENGINEERING
consulting engineers • land surveyors

100 East State Parkway, Schaumburg, IL 60173 • Tel: 847.394.6600 Fax: 847.394.6608

Illinois Professional Design Firm License No. 184-003152

www.haegerengineering.com

**KINGSLEY ROW
M/I HOMES**

CITY OF AURORA, DuPAGE COUNTY, ILLINOIS

Project Manager: J D T
Engineer: K M L
Date: 07-27-2026
Project No. 25 - 041
Sheet

1 / 1