





ELEVATIONS

Elevation Data Table: Elevations		
Description	Value	Unit
a) Building Height in feet (typical)	47.30	feet
b) Total Building Square Footage (typical)	161,986.00	Square Feet
c) First Floor Building Square Footage (typical)	161,986.00	Square Feet
d) Number of building stories (typical)	1.0	Square Feet

e) Exterior Material List (including colors) for all buildings and accessory structures:
Smooth faced insulated precast panels. The building has a varied color scheme similar to adjacent buildings. Colors include: Extra White, Balanced Beige, Virtual Taupe.

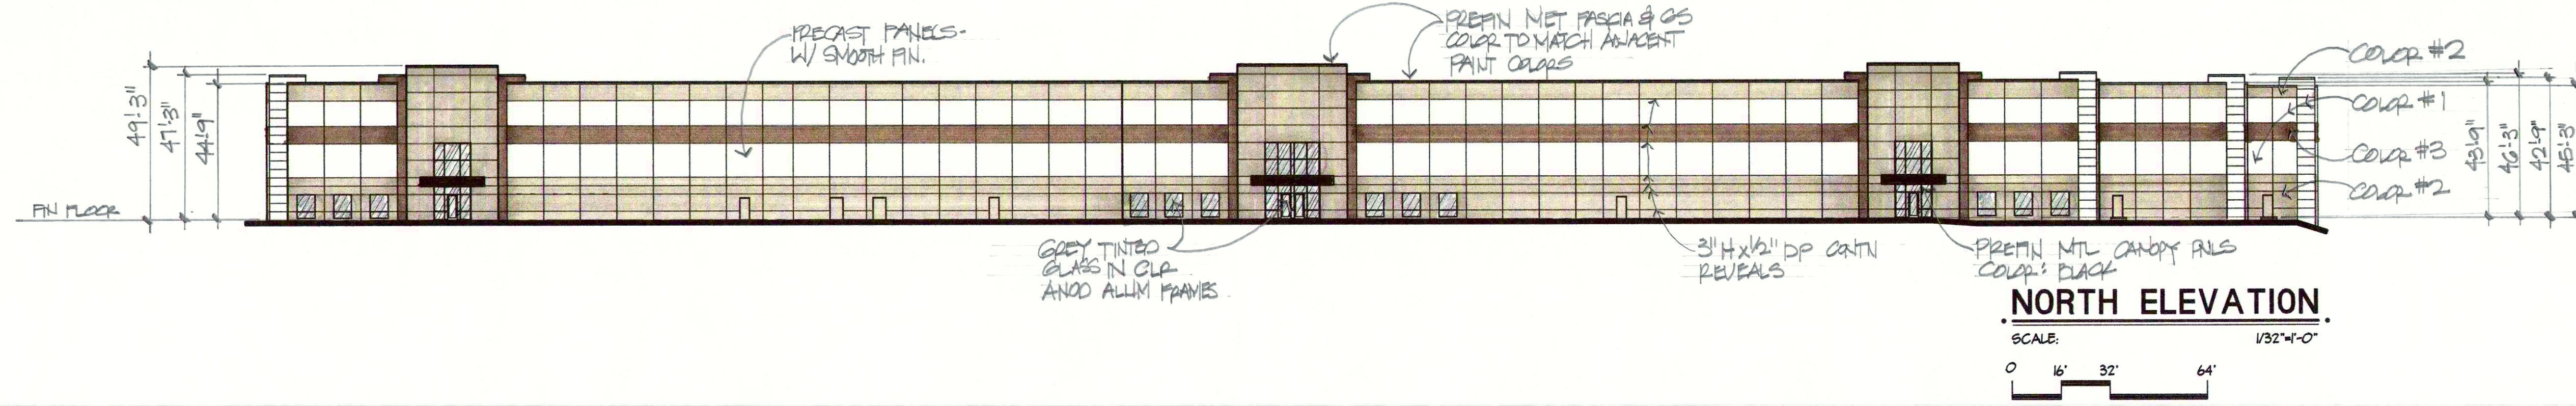

COOR.#1: SHEPWIN WILLIAMS SW 7006 EXTRA WHITE
 COOR.#2: SHEPWIN WILLIAMS SW 7006 BALANCED BEIGE
 COOR.#3: SHEPWIN WILLIAMS SW 7009 VIRTUAL TAUPE

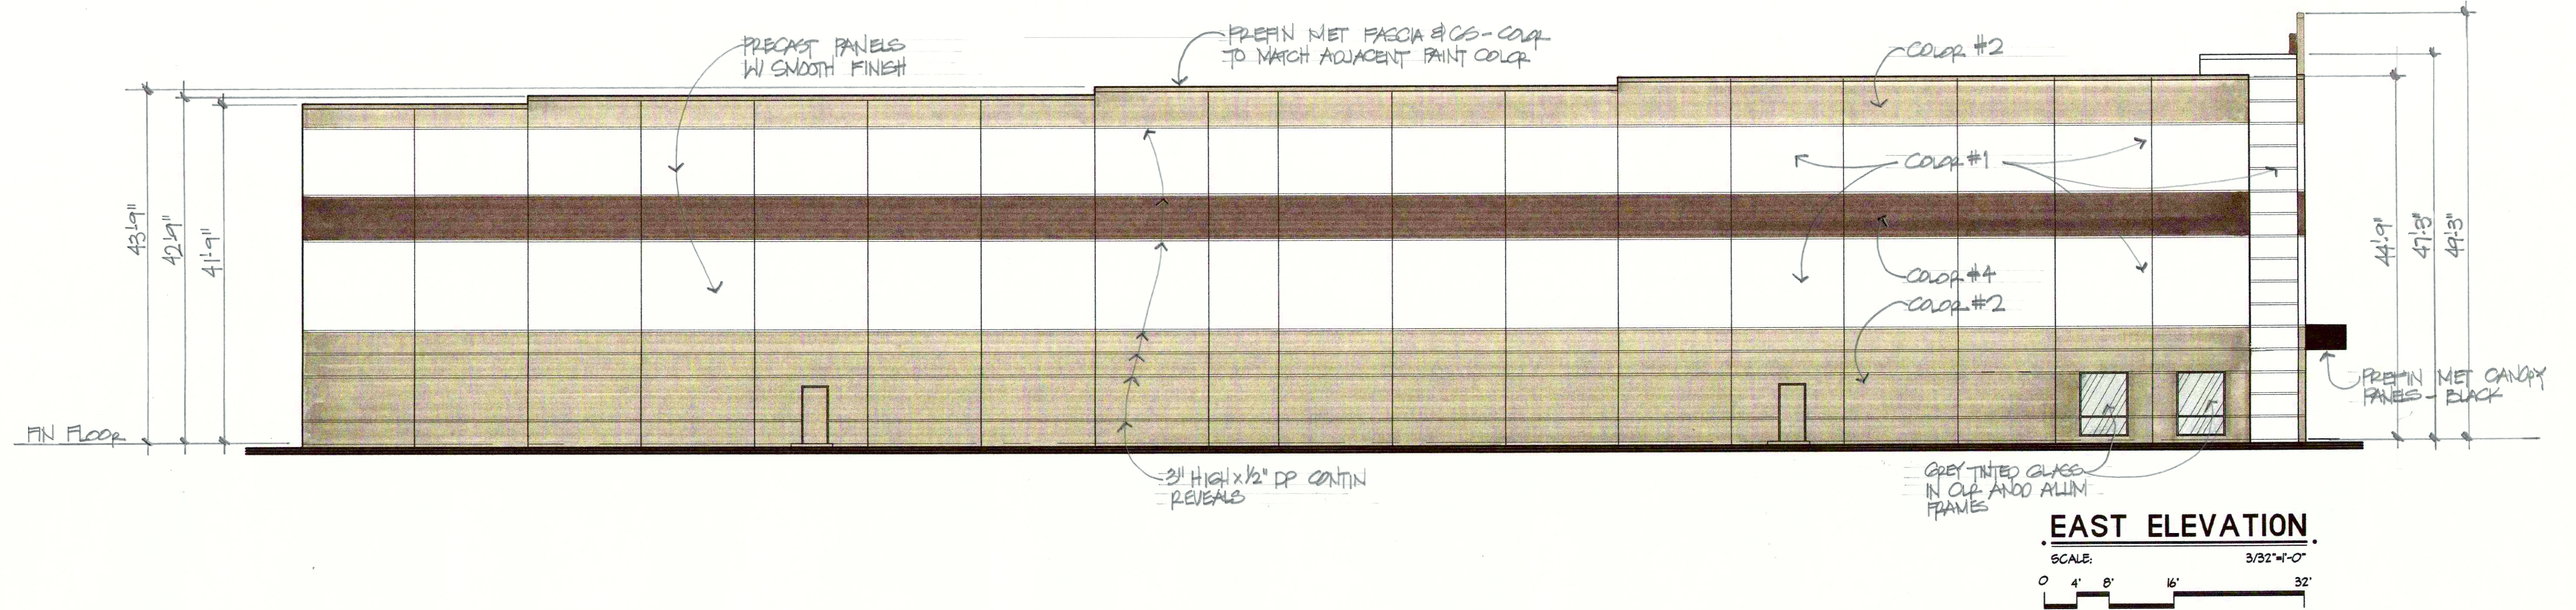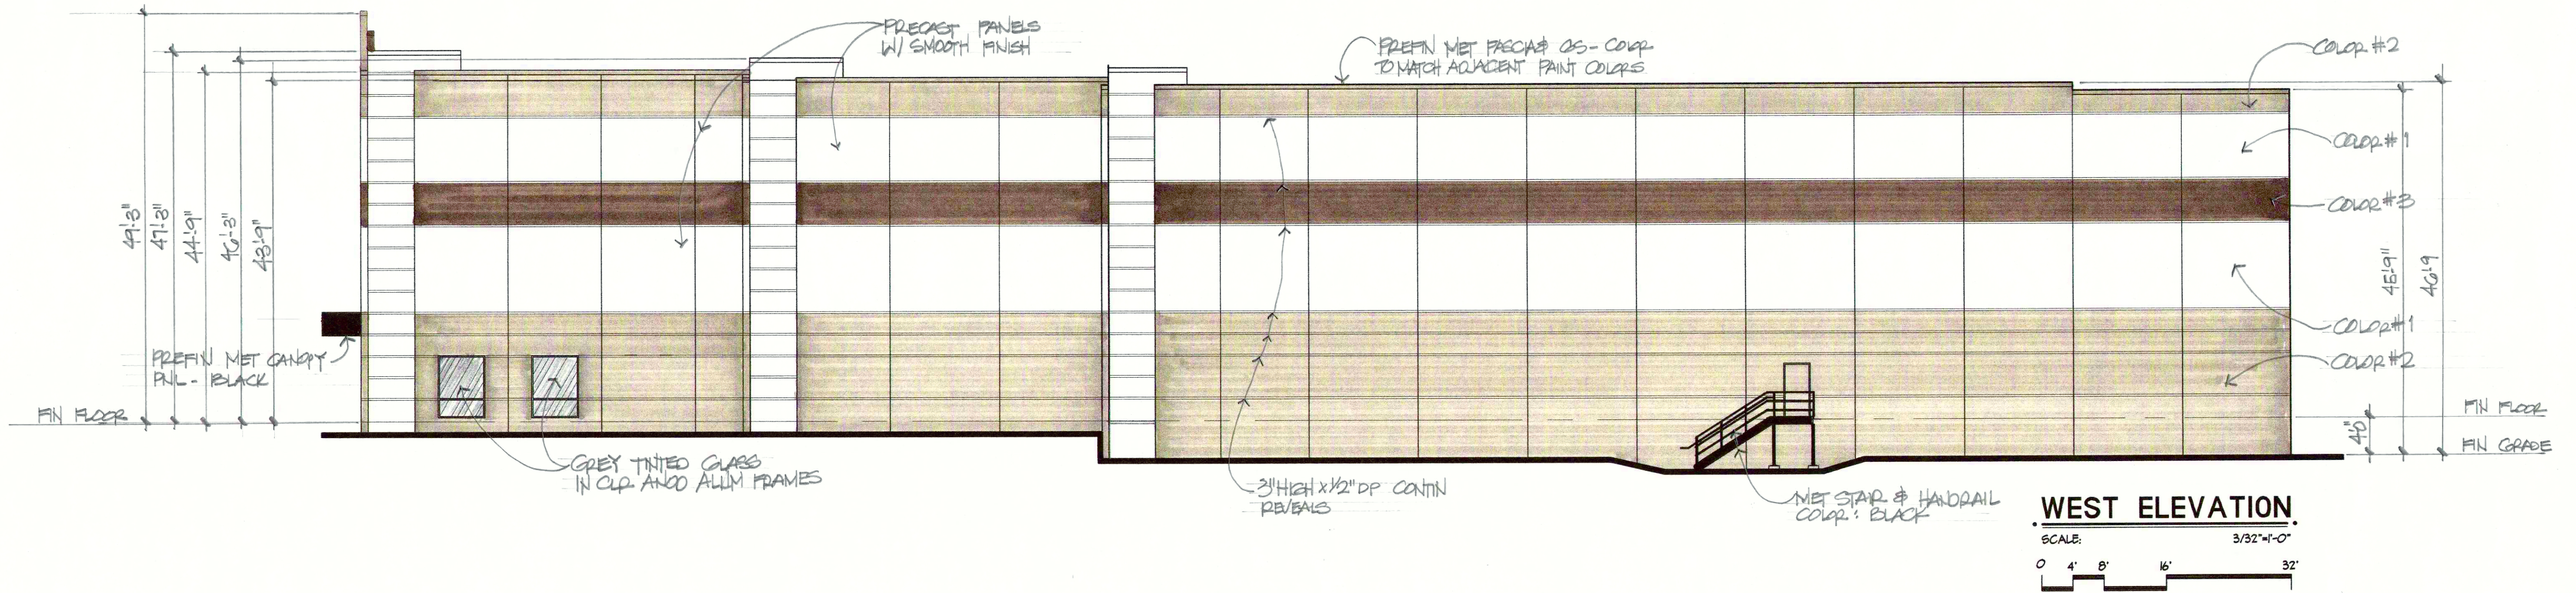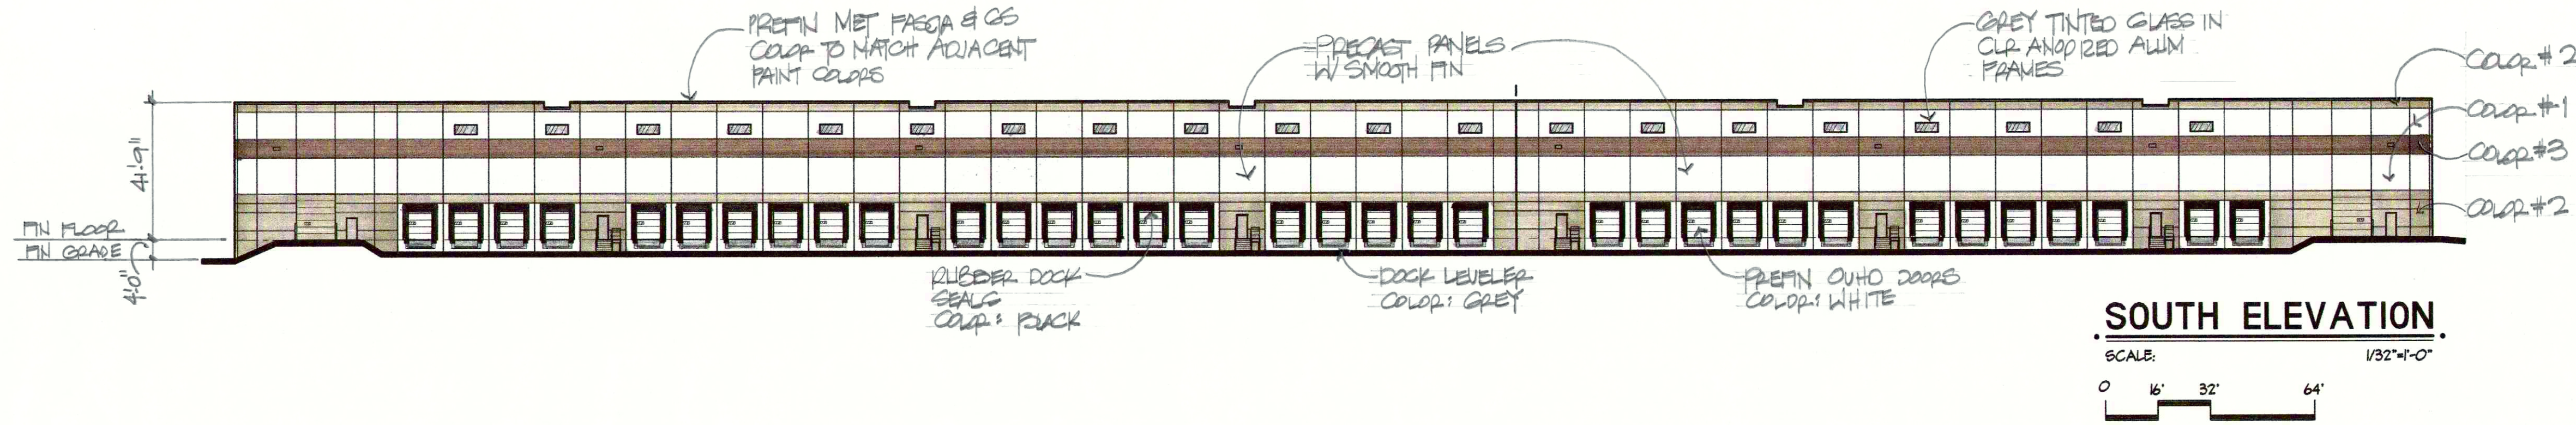

DM+S Architects, P.C.
 117 HEATH PLACE
 WESTMONT, ILLINOIS 60099
 630-963-6418 FAX

LIBERTY PROPERTY TRUST
 25 NORTHWEST POINT BOULEVARD, SUITE 550
 ELK GROVE VILLAGE, IL 60007
 (847) 284-2120 (847) 593-4875 (FAX)

701 BILTER RD
 MULTI TENANT DISTRIBUTION CENTER
 701 BILTER ROAD
 NORTH AURORA

A-2
 2 OF 2
 DO NOT SCALE DRAWINGS

