

# ELEVATIONS EXISTING


See Floor Plans for Construction Phases




North Elevation



West Elevation

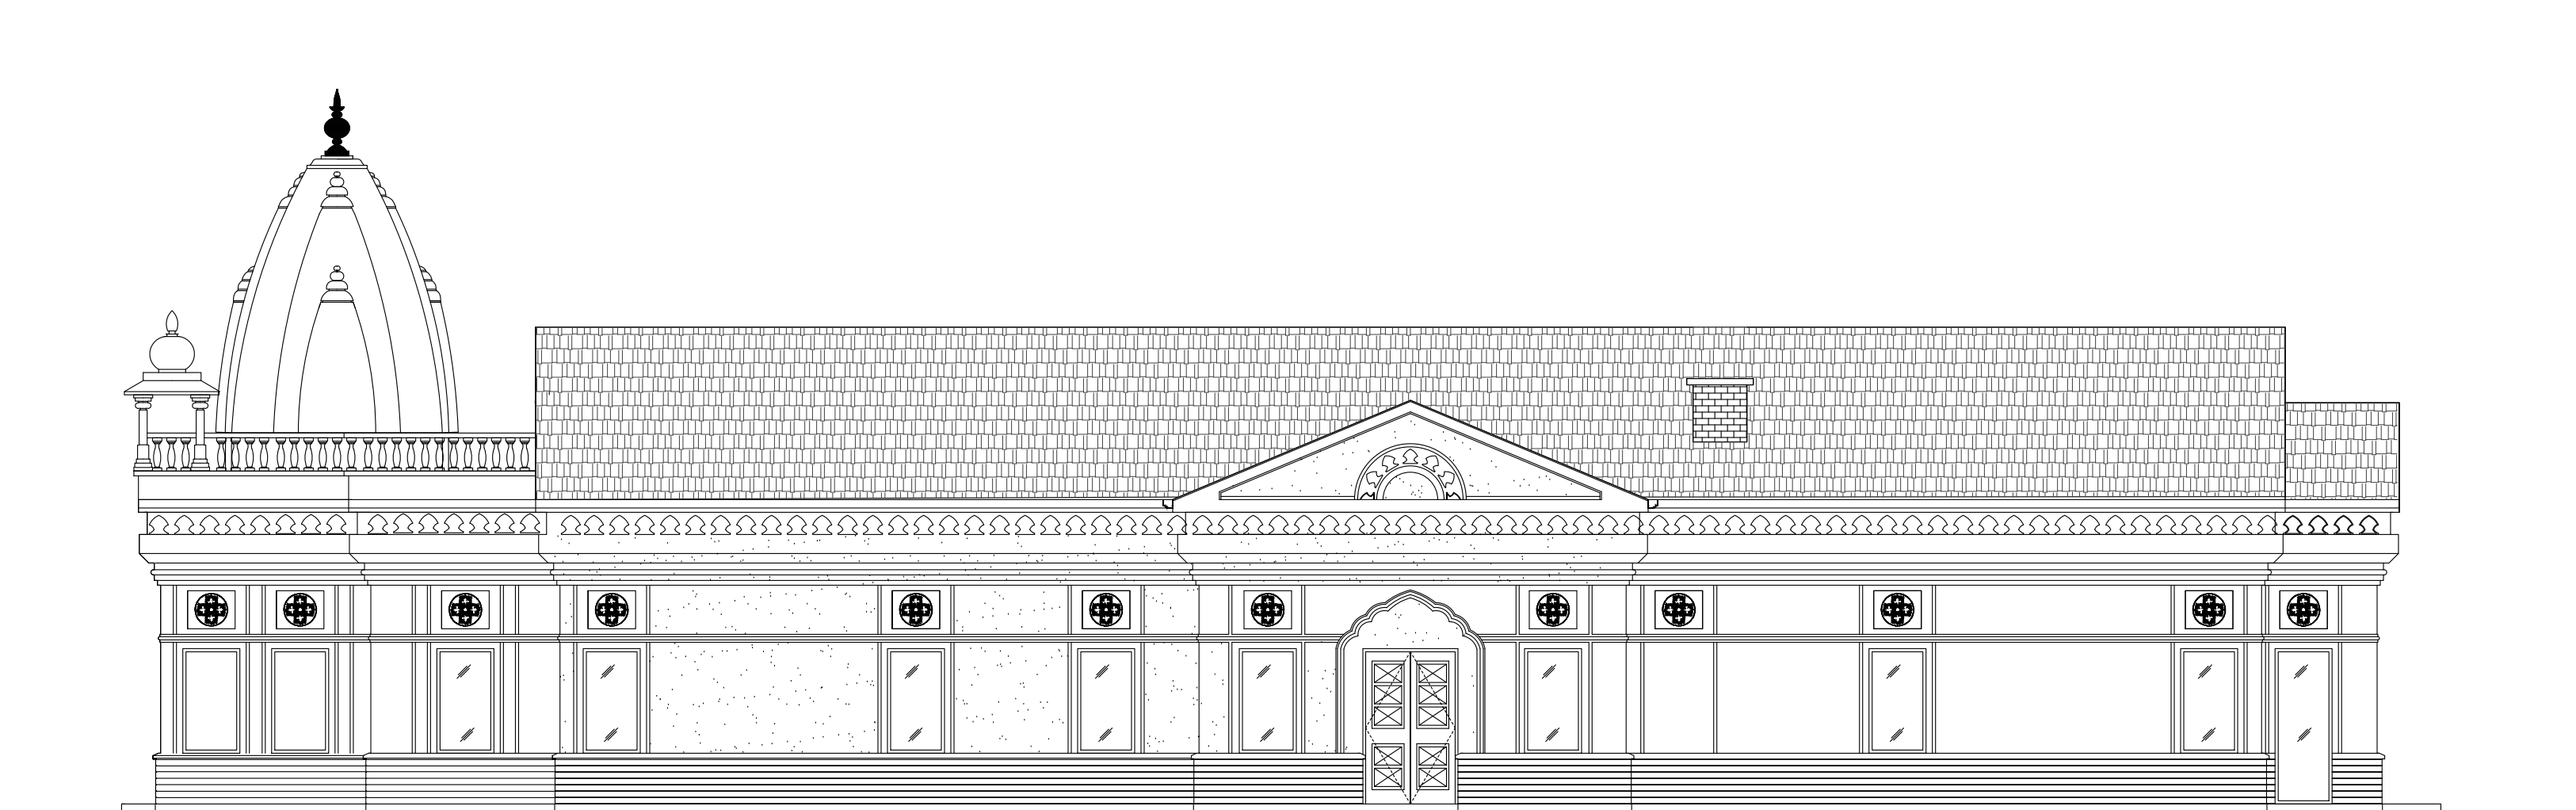

South Elevation

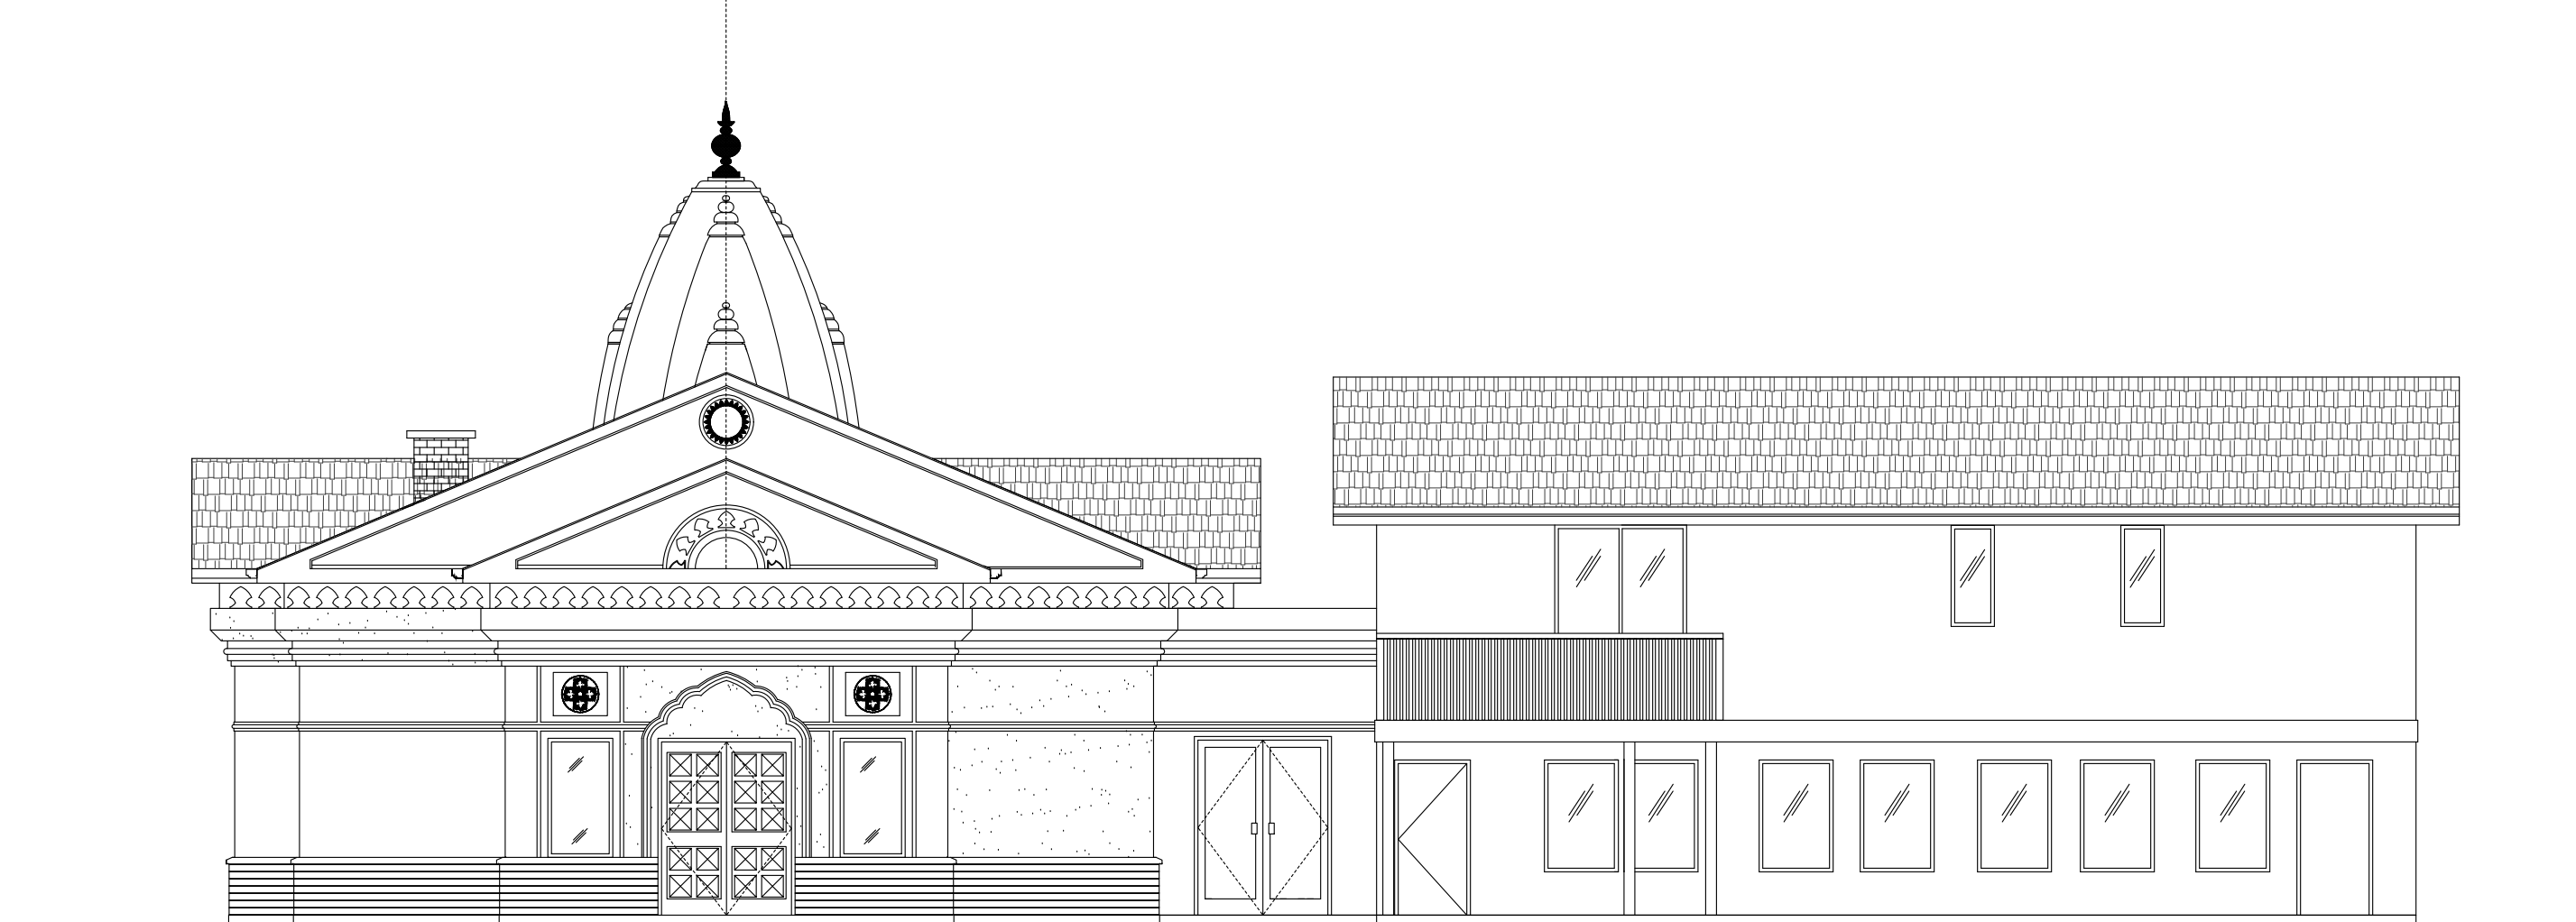

East Elevation



Shri Shirdi Saibaba Mandir  
Addition                      Aurora, Illinois

07.03.24

**DLR** DLRawlings, Inc.  
Architecture + Planning  
Illinois Professional Design Firm Registration Number: 184.002678  
Aurora Illinois 60506    630.892.4031    d.raw@drawings.com

# ELEVATIONS PHASE 1

See Floor Plans for Construction Phases

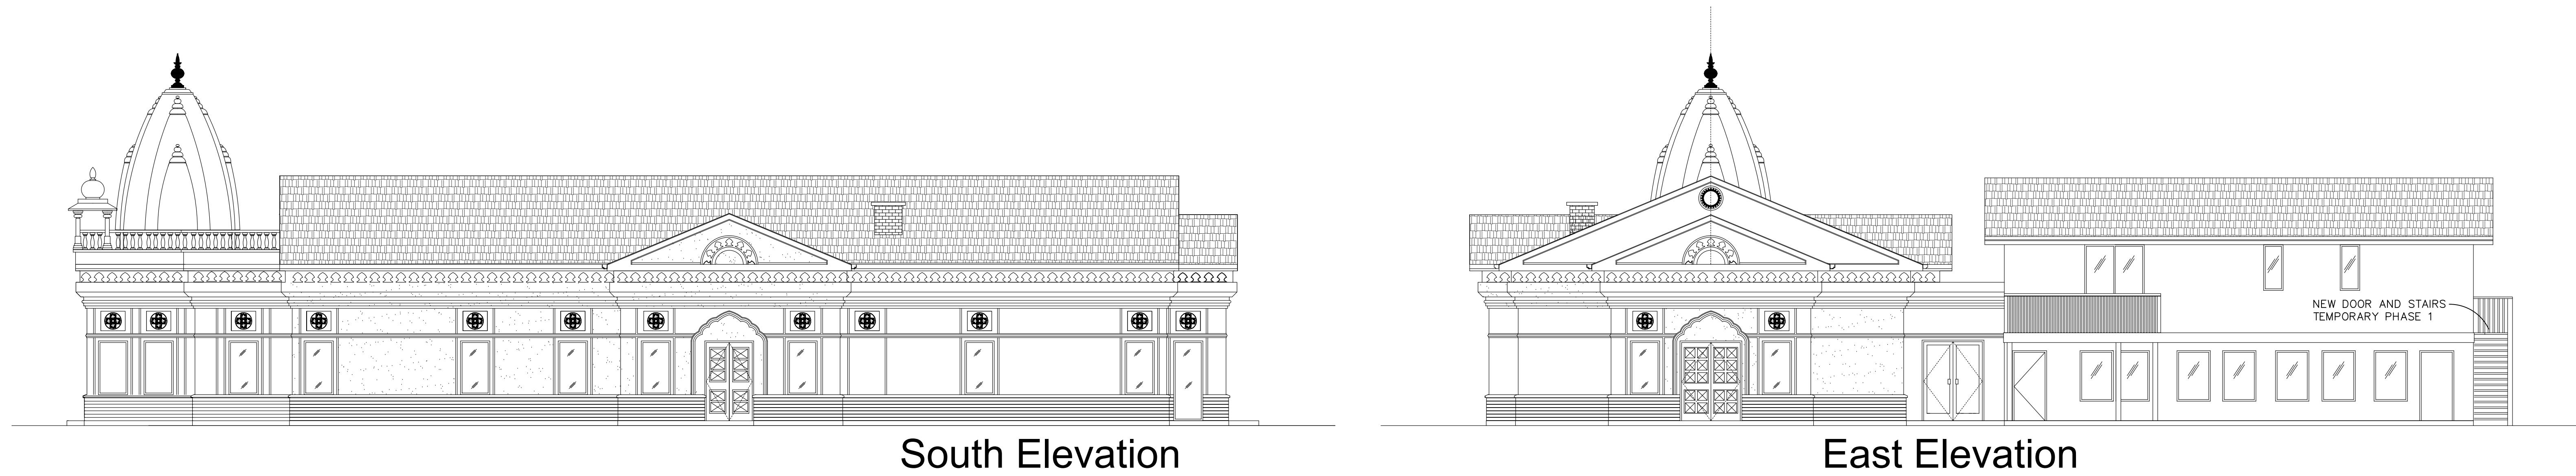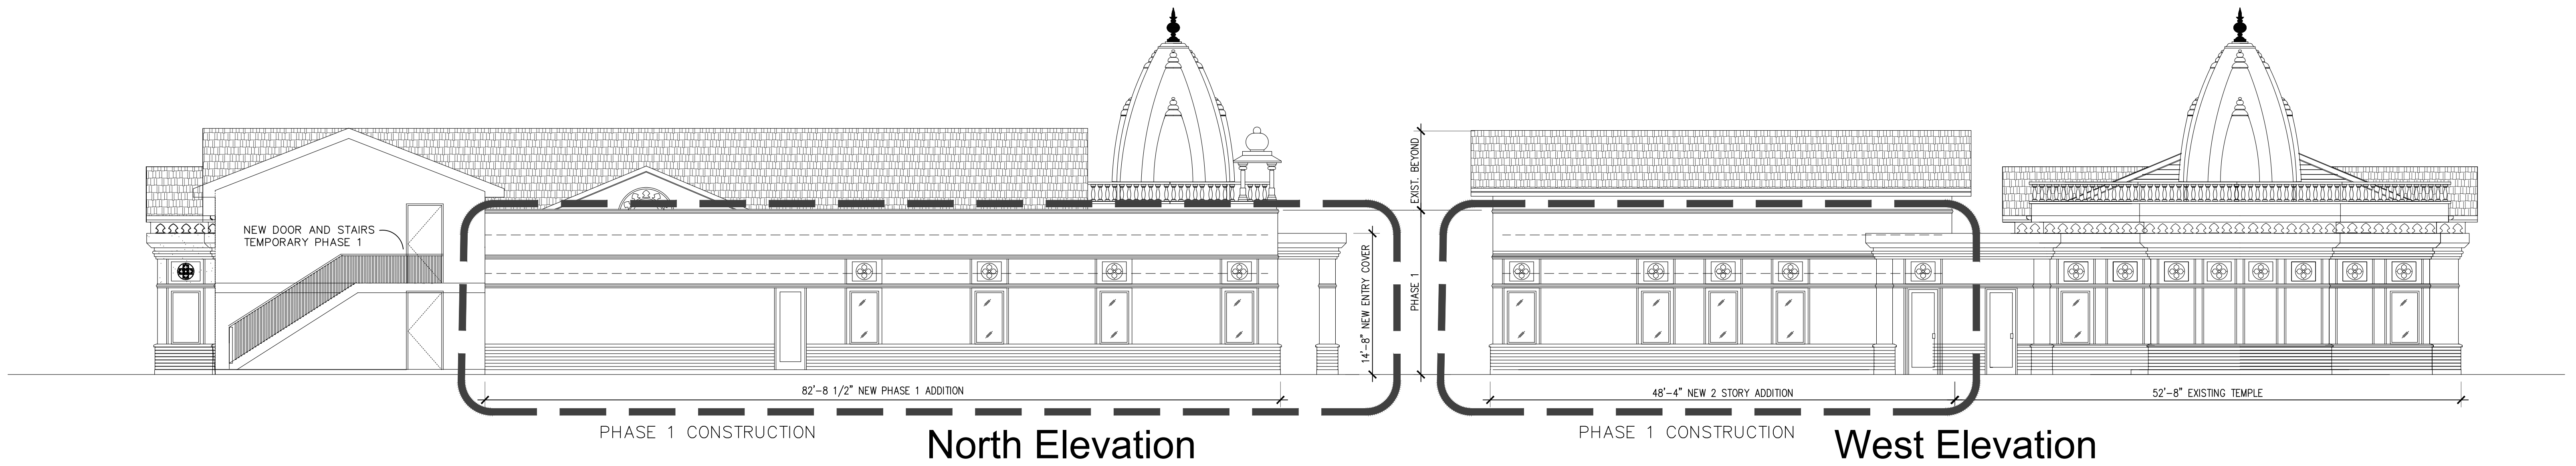


Shri Shirdi Saibaba Mandir  
Addition Aurora, Illinois


07.03.24

# ELEVATIONS PHASE 2


See Floor Plans for Construction Phases

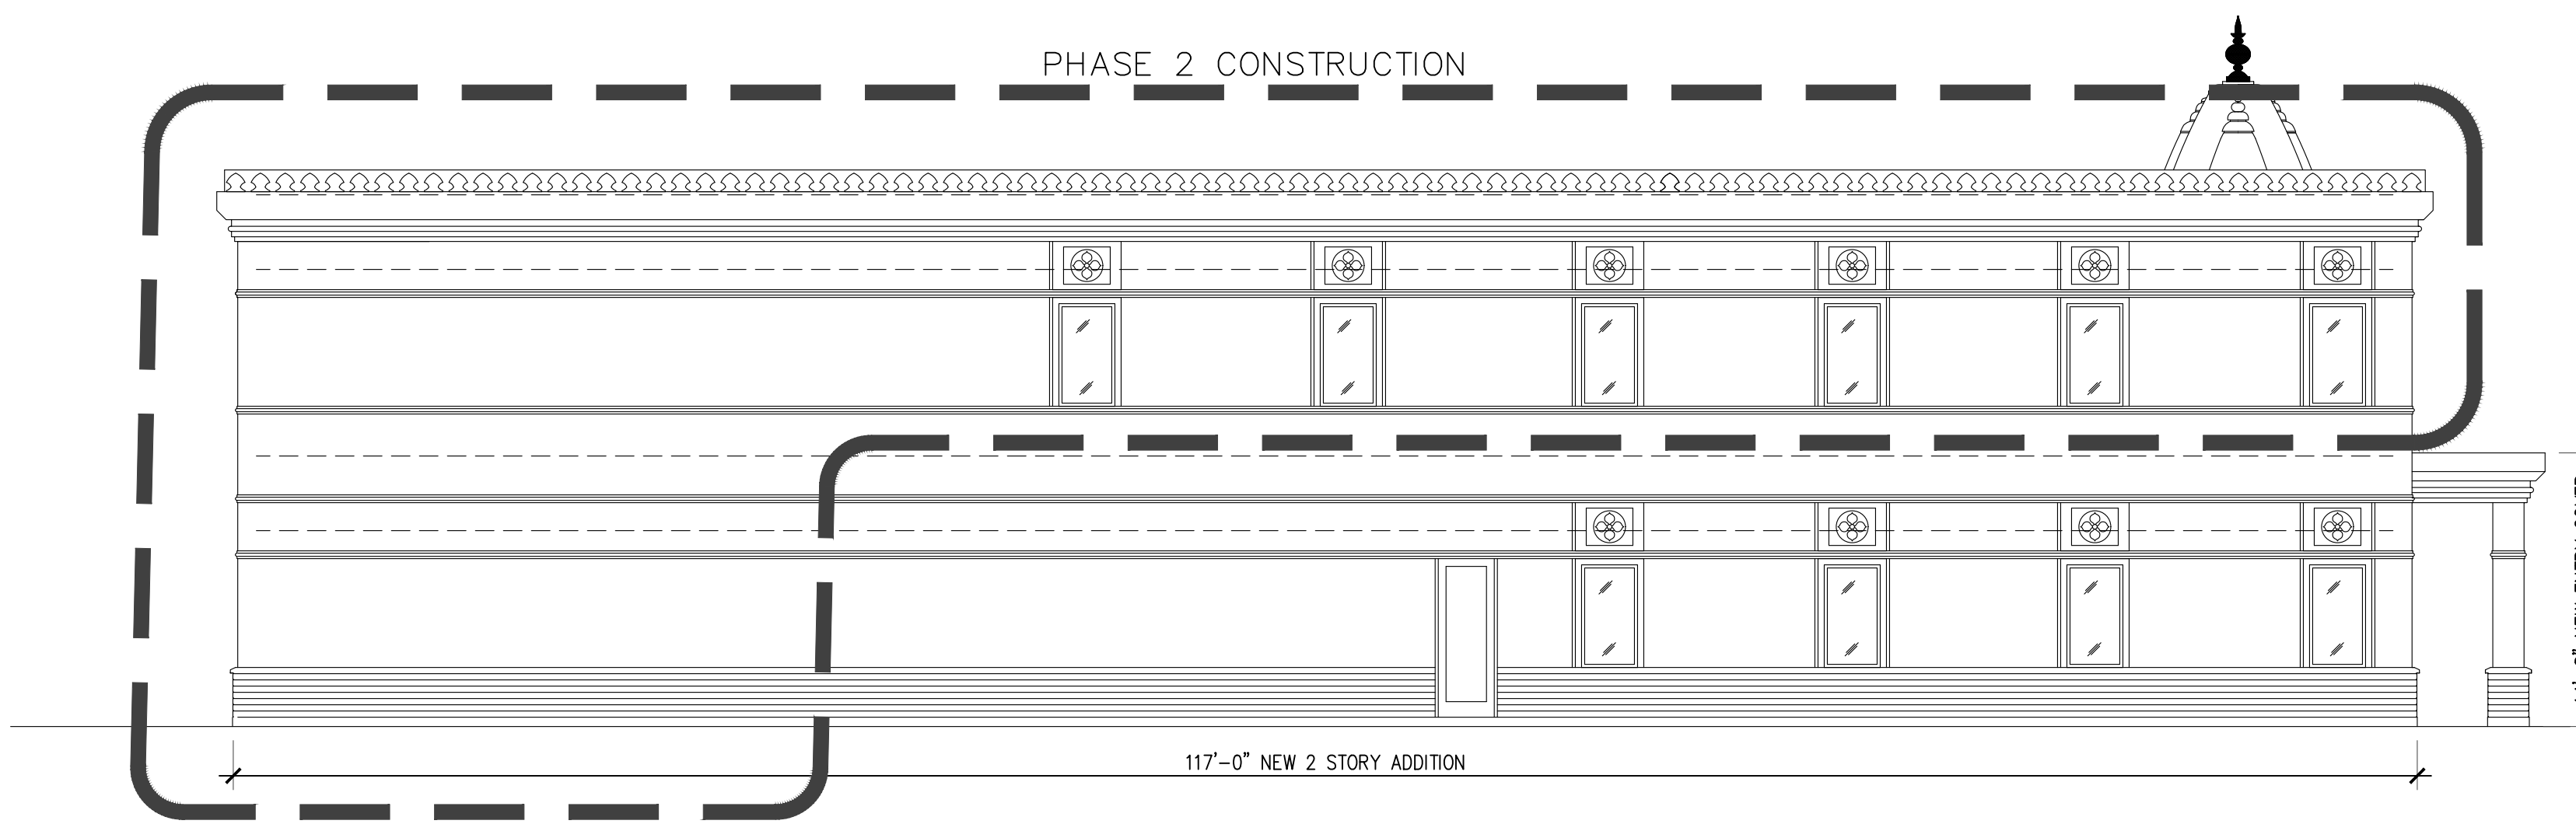


North Elevation

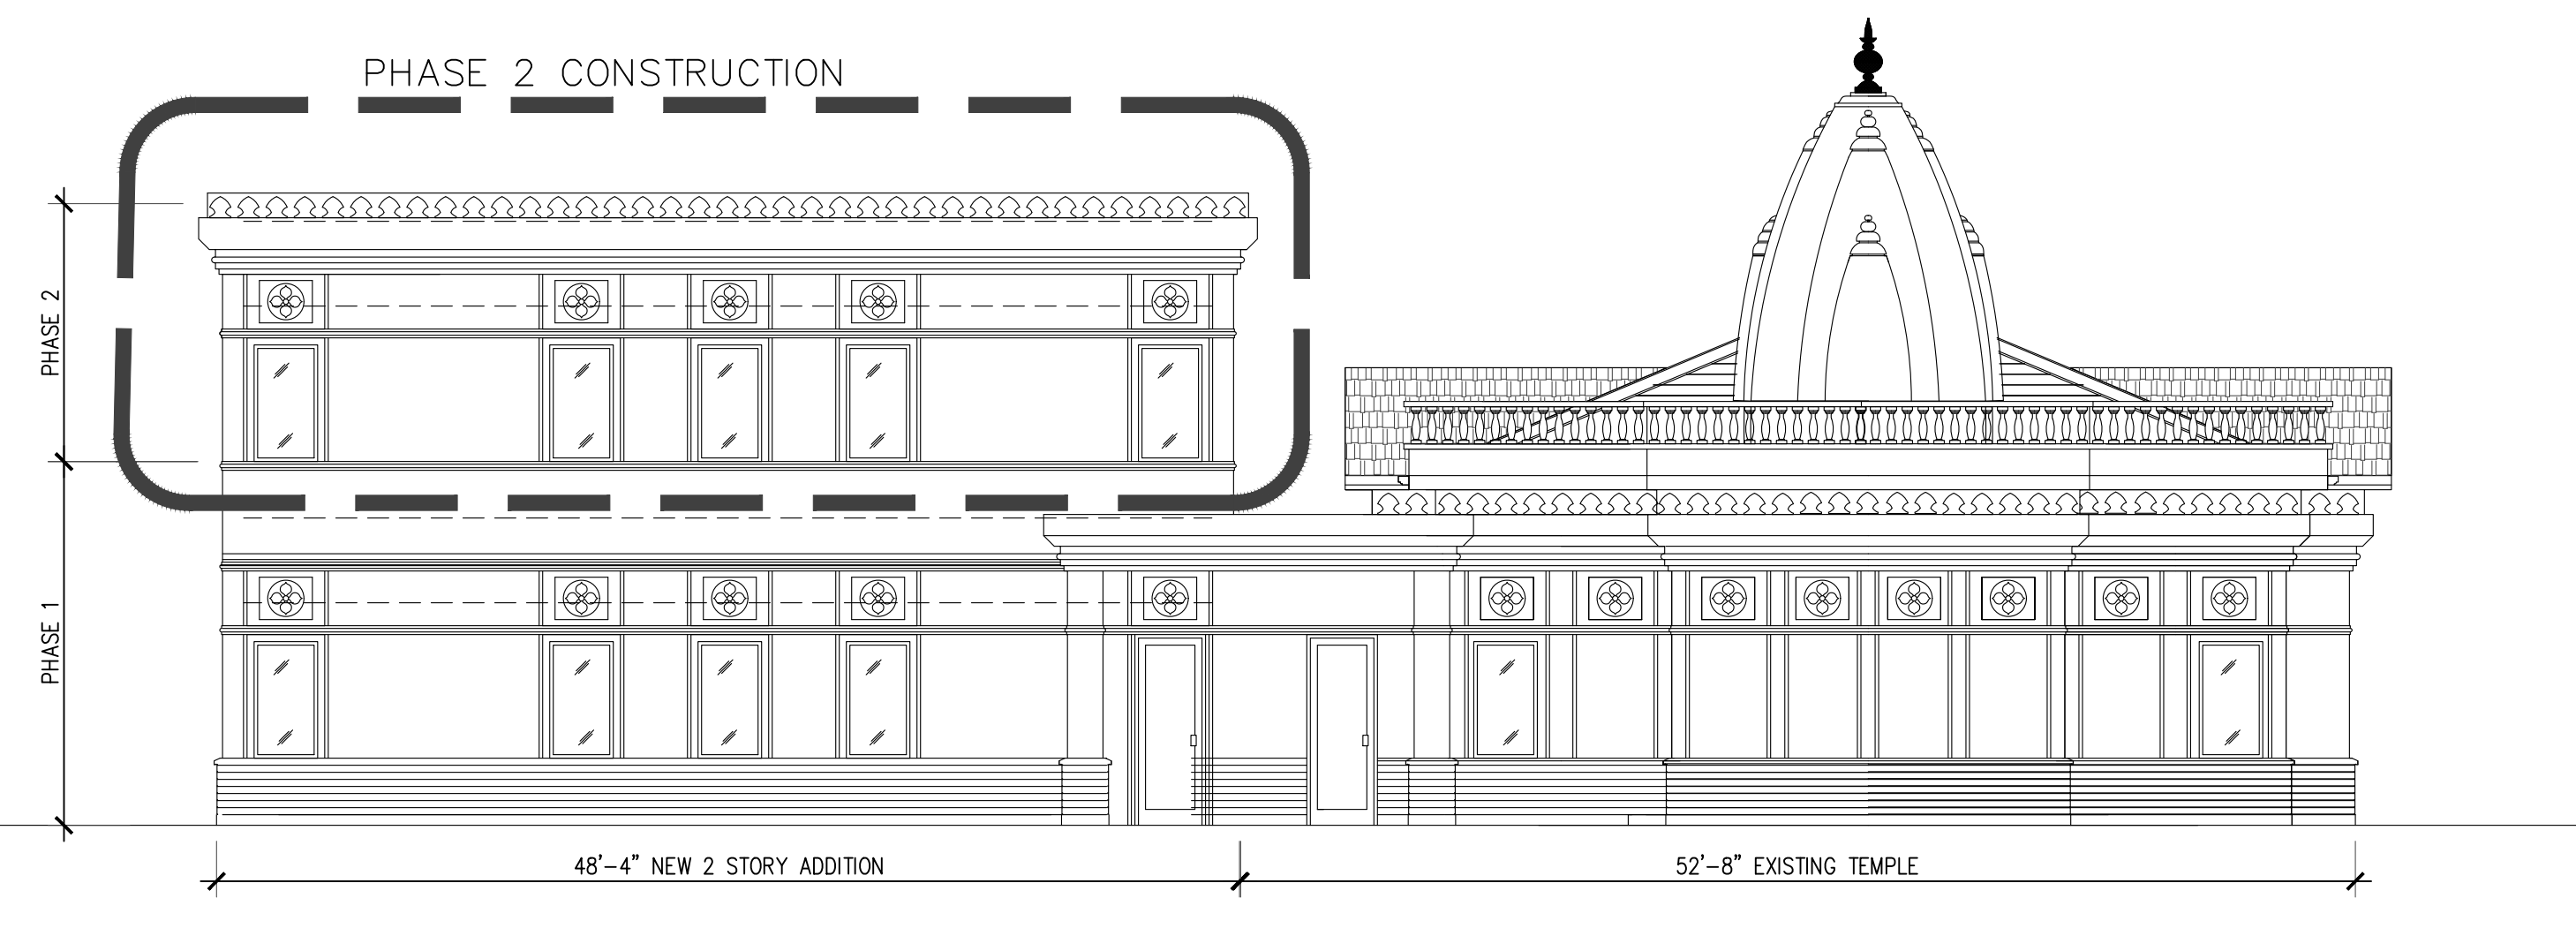

West Elevation

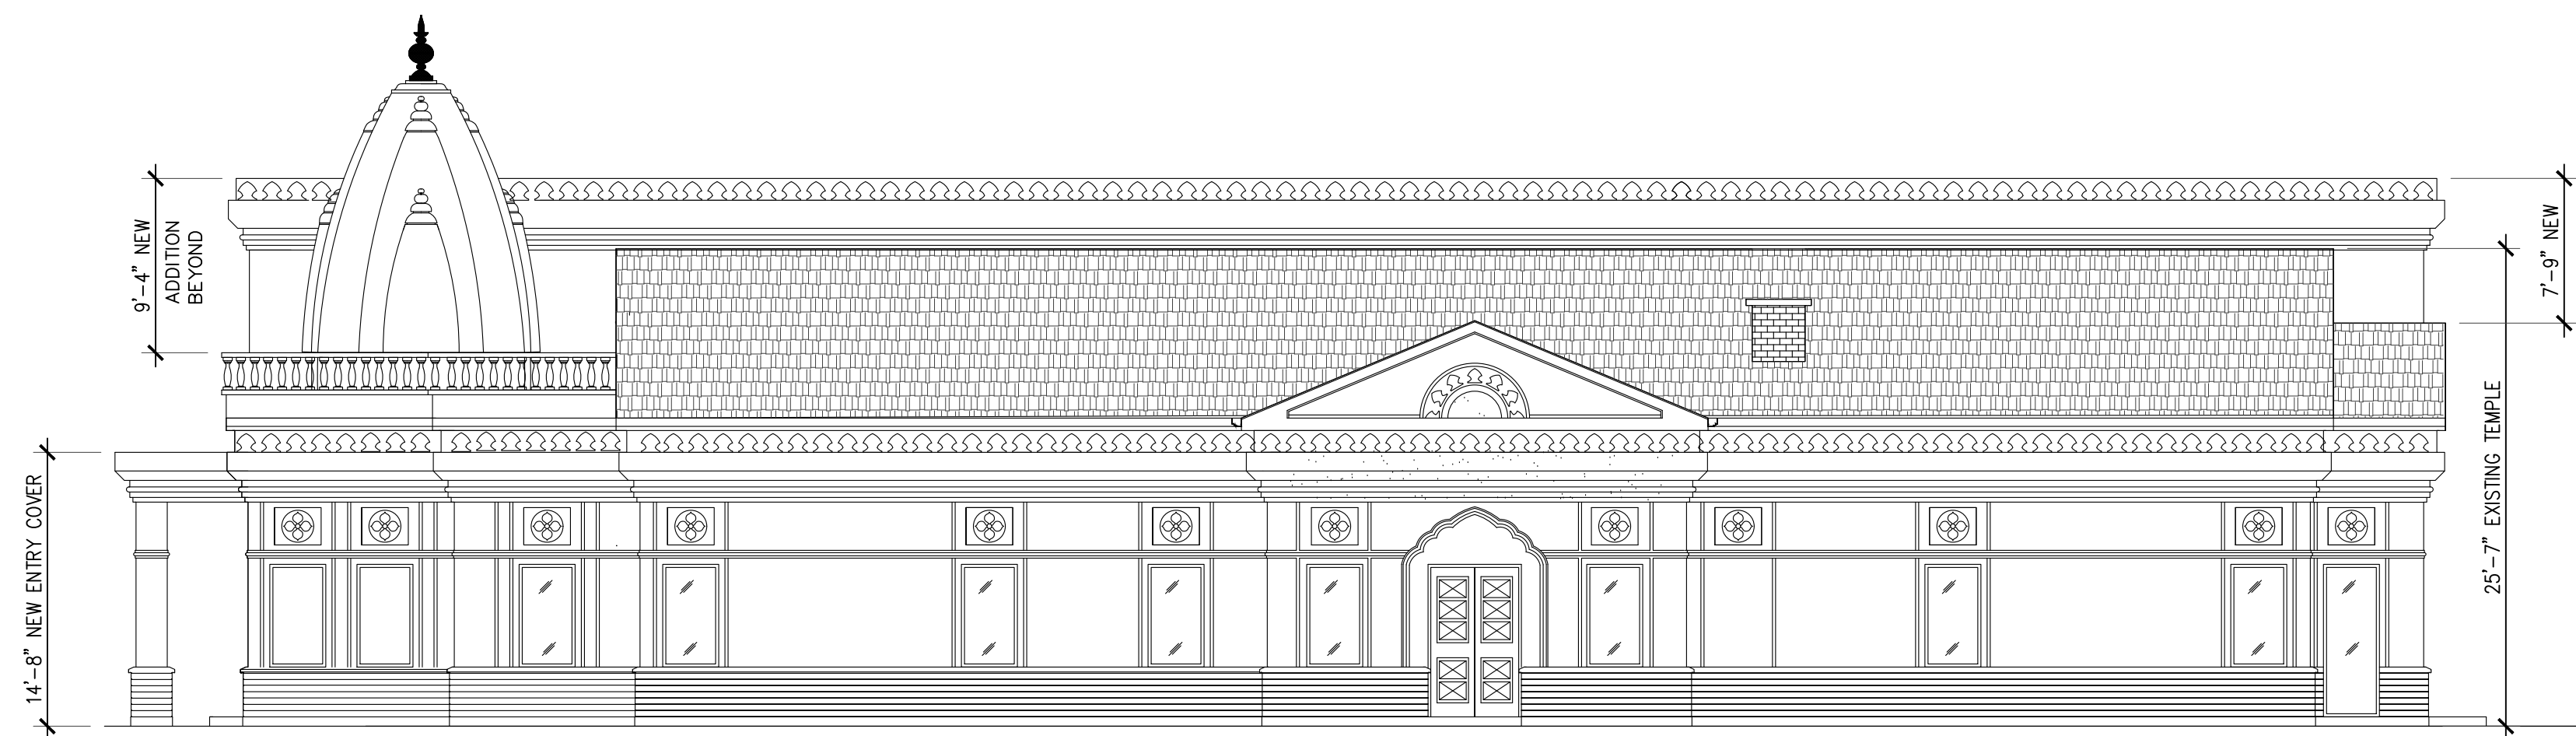

South Elevation

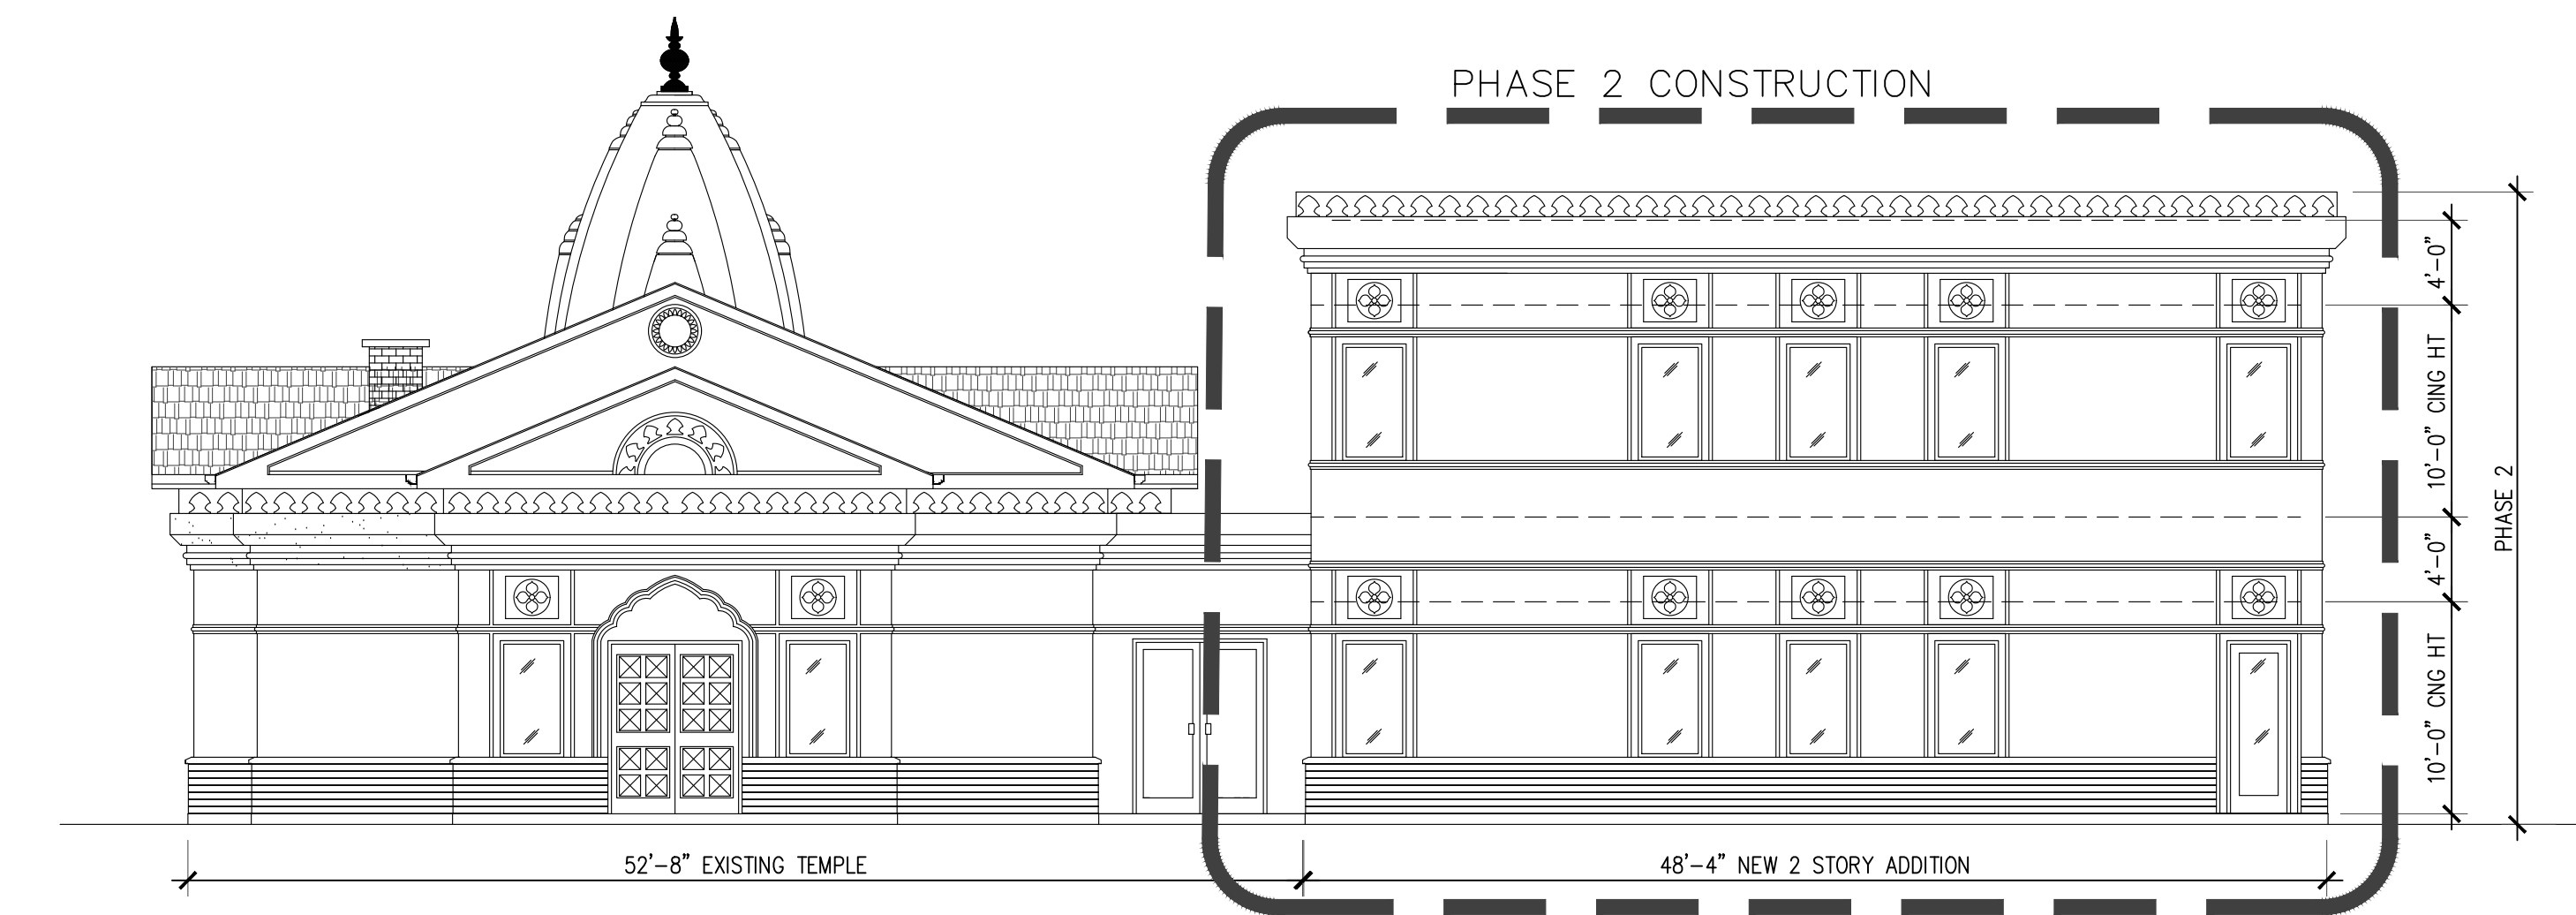

East Elevation

Shri Shirdi Saibaba Mandir  
Addition Aurora, Illinois

07.03.24

**DLR** DLRawlings, Inc.  
Architecture + Planning

Illinois Professional Design Firm Registration Number: 184.002678  
Aurora Illinois 60506 630.892.4031 d.raw@drawings.com