

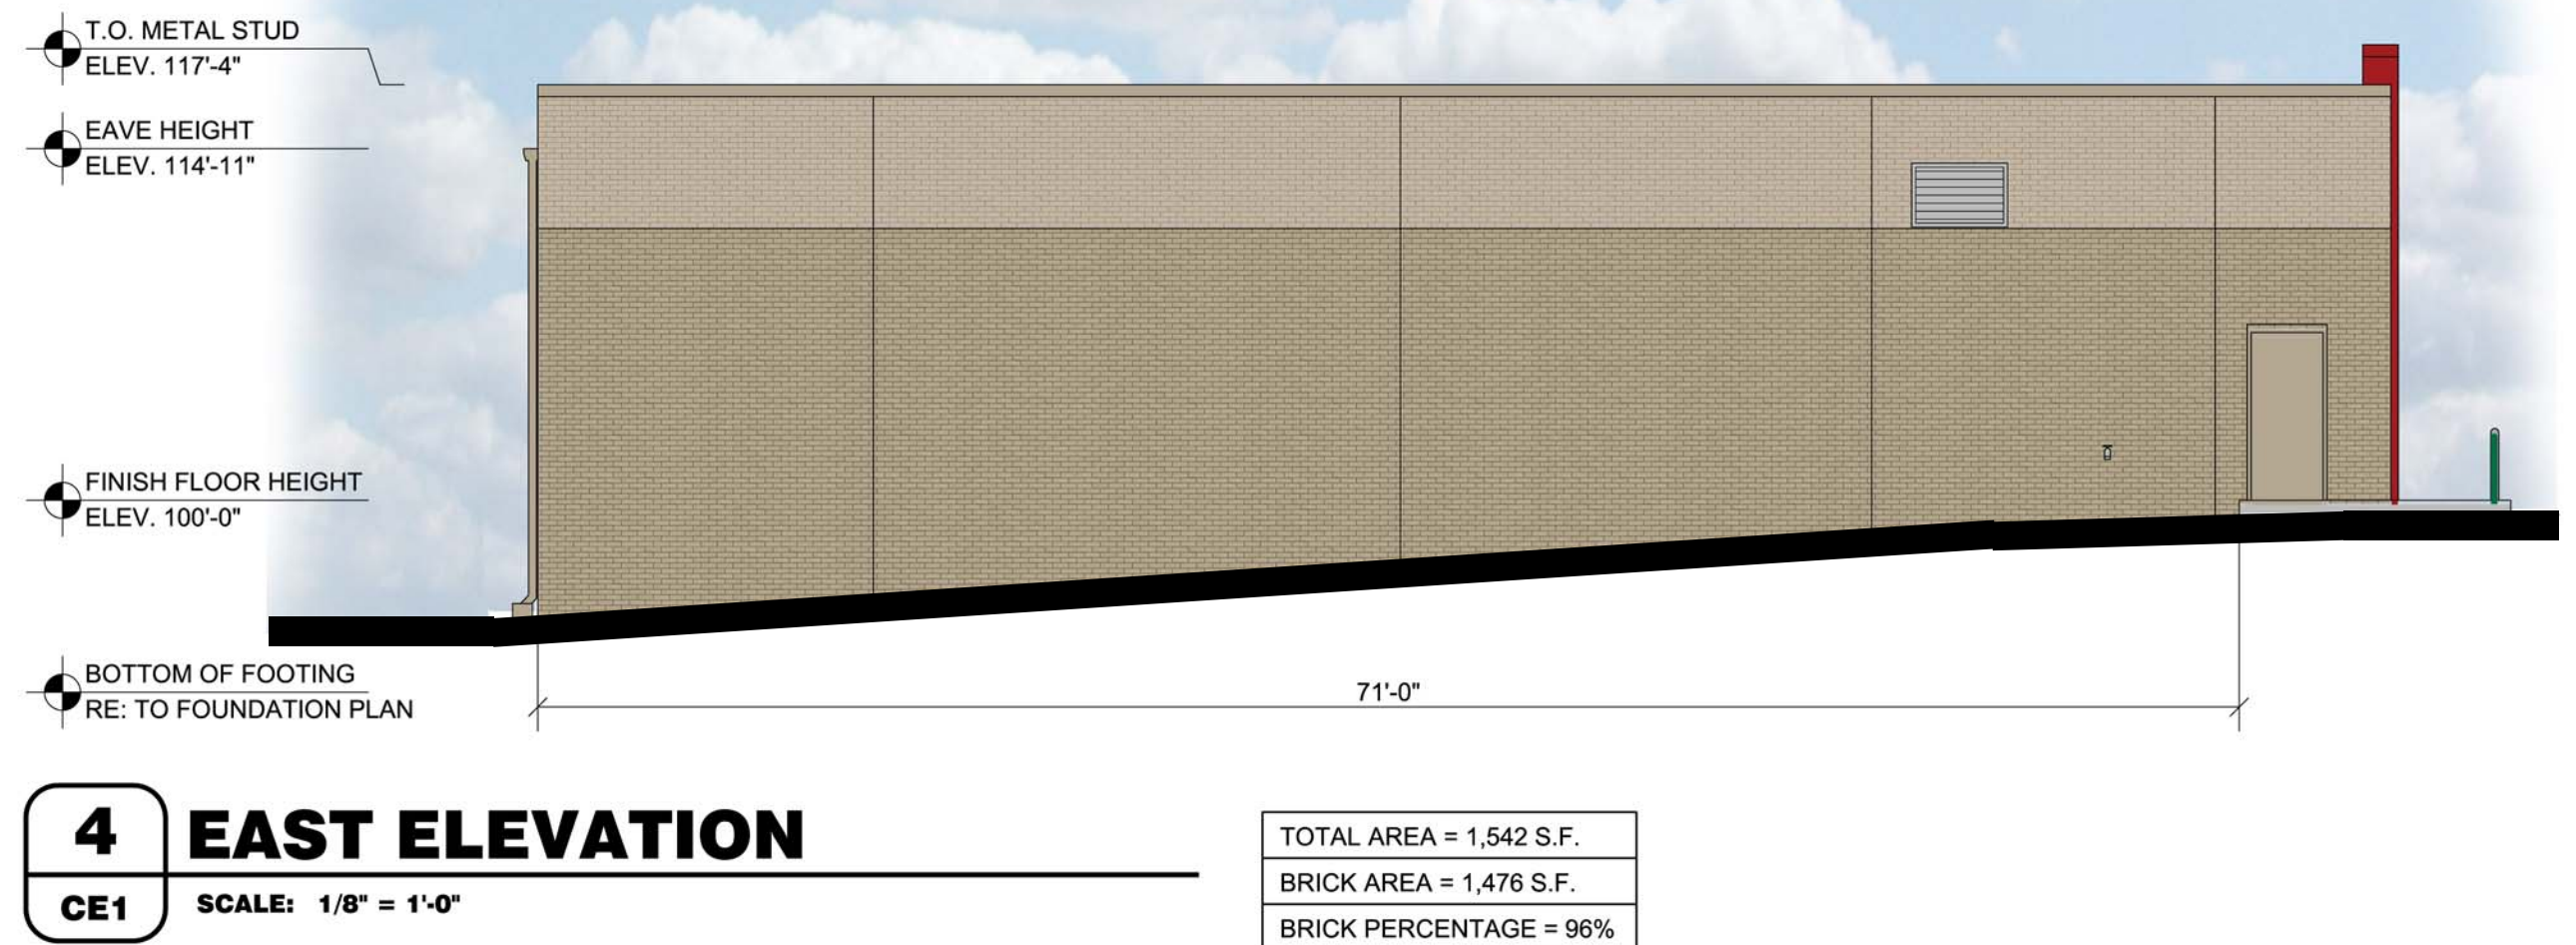
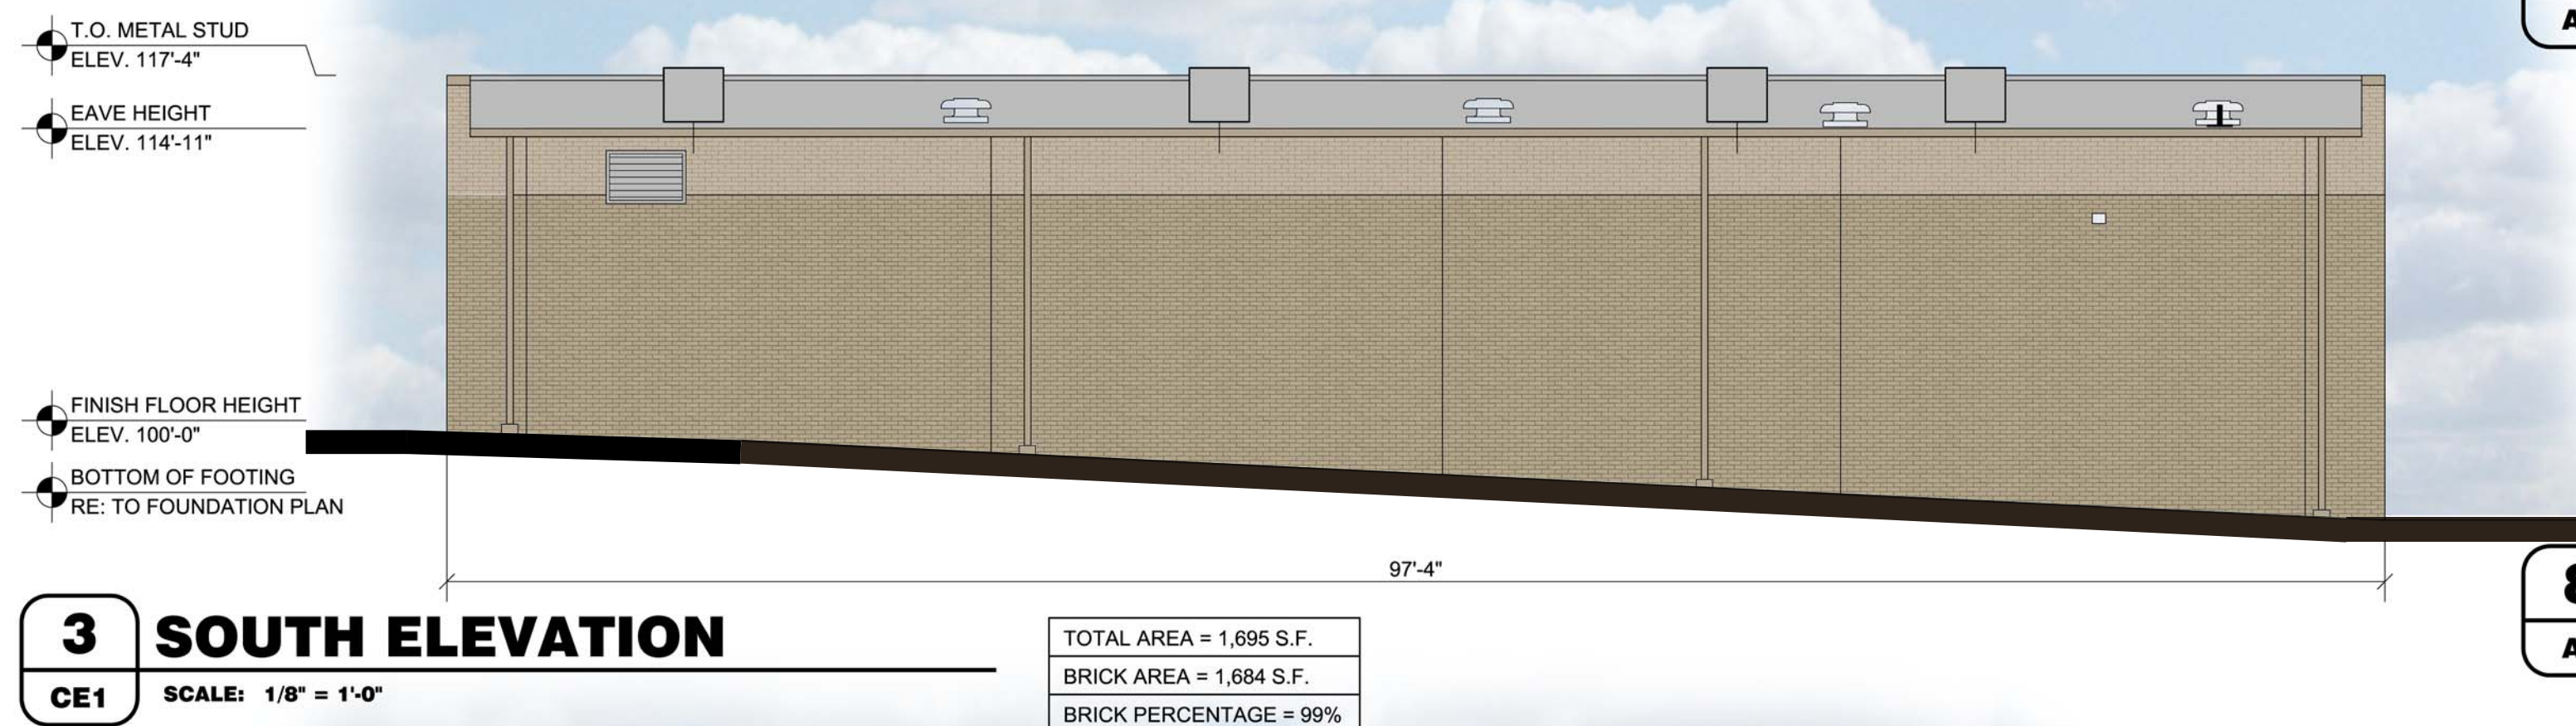



ELEVATIONS

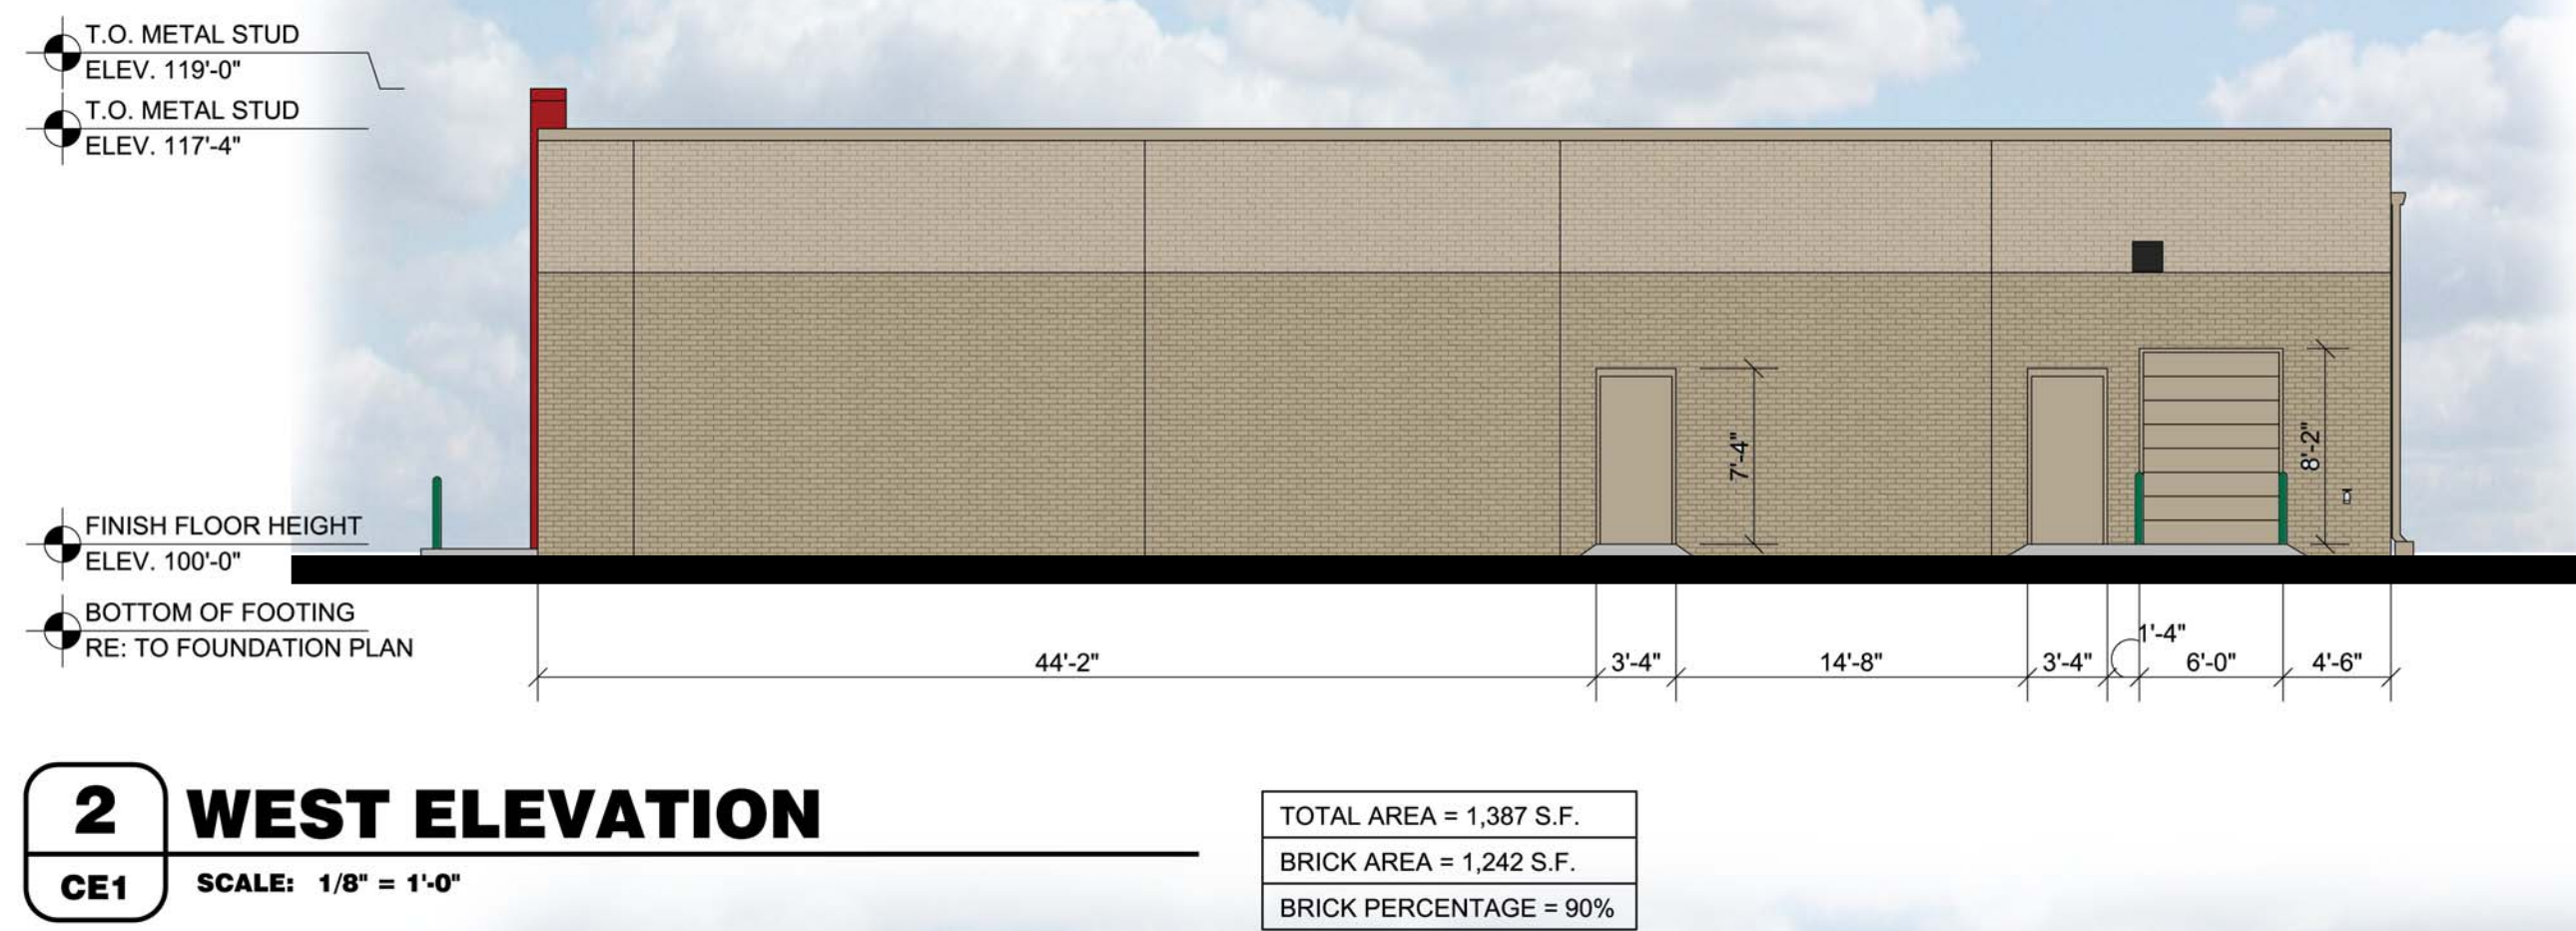


5 MONUMENT SIGN ELEVATION
A3 SCALE: 1/8" = 1'-0"

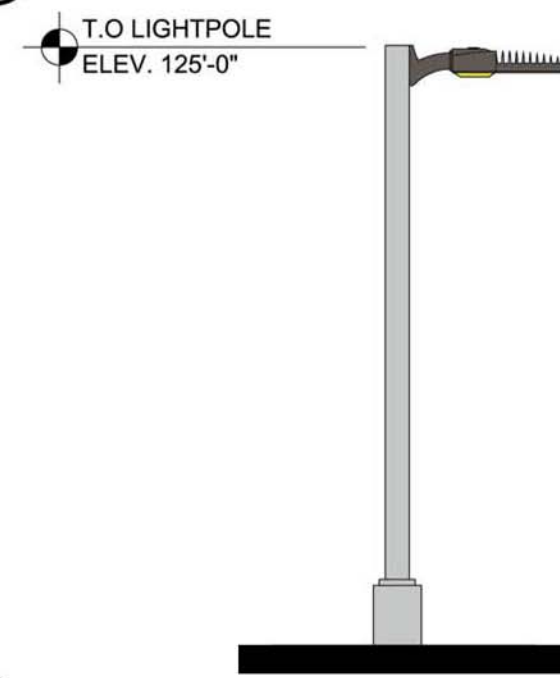


6 LIGHT POLE ELEVATION
A3 SCALE: 1/8" = 1'-0"

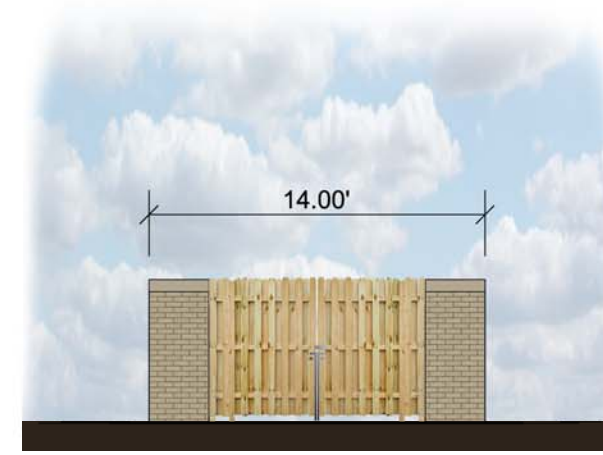

7 TRASH ENCLOSURE (REAR AND SIDES)
A3 SCALE: 1/8" = 1'-0"

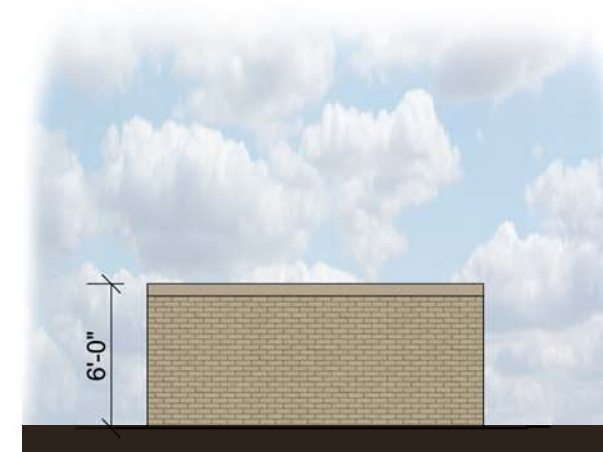

8 TRASH ENCLOSURE (FRONT)
A3 SCALE: 1/8" = 1'-0"

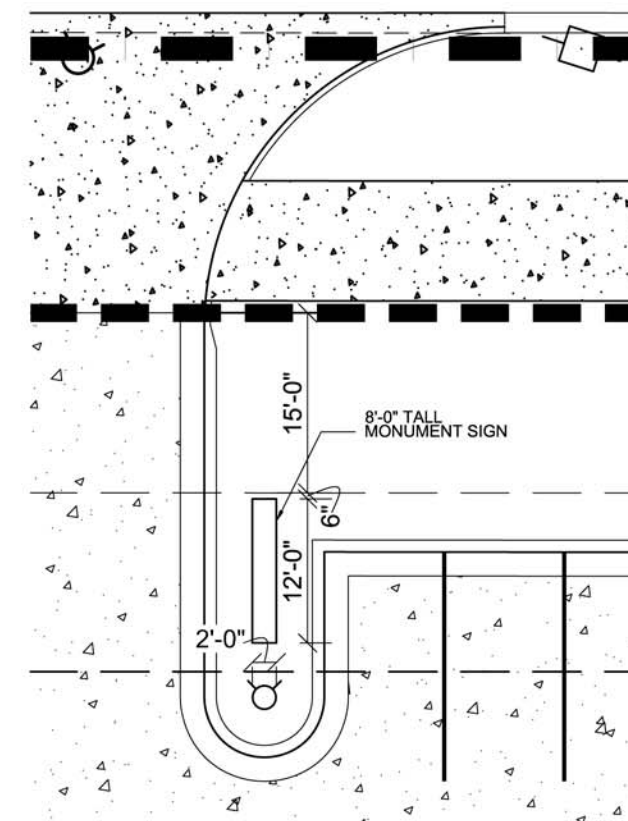

9 MONUMENT SIGN LOCATION PLAN
A3 SCALE: 1/8" = 1'-0"

EXTERIOR MATERIALS LIST:

FIELD BRICK -	"DOVE GRAY" BY ACME BRICK OR APPROVED EQUAL
ACCENT BRICK -	"OXFORD BROWN" BY ACME BRICK OR APPROVED EQUAL
EIFS AROUND SIGN -	CUSTOM RED MIX BY DRYVIT ORAP011030S WITH DRYVIT STRATOTONE HIGH PERFORMANCE COLORANT (FACTORY MIXED ONLY)
STOREFRONT - & BOLLARDS -	KAWNEER "DARK IVY"
DOORS -	PAINTED TO MATCH "DOVE GRAY" BRICK COLOR
ROOF -	GALVALUME

ELEVATIONS

PLAN: ELEVATIONS
 PLAN DRAFTER COMPANY: CRAIG A. SCHNEIDER, AIA
 1736 EAST SUNSHINE STREET, SUITE 417, SPRINGFIELD, MO 65804
 OWNER: O'REILLY AUTO ENTERPRISES, L.L.C.
 233 SOUTH PATTERSON AVENUE, SPRINGFIELD, MO 65802
 PETITIONER: SHELDON JENNINGS
 233 SOUTH PATTERSON AVENUE, SPRINGFIELD, MO 65802
 ORIGIN DATE: 4-18-14
 REVISION DATES: REV. 1 - 1-23-15, REV. 2 - 3-5-15, REV. 3 - 1-25-16
 REVISION DATES: REV. 4 - 3-3-16

Elevation Data Table: Elevations

Description	Value	Unit
a) Building Height in feet (typical)	19.00	feet
b) Total Building Square Footage (typical)	7,527.00	Square Feet
c) First Floor Building Square Footage (typical)	7,527.00	Square Feet
d) Number of building stories (typical)	1.00	STORY
e) Exterior Material List (including colors) for all buildings and accessory structures:		
Brick - Acme Brick - Dove Gray Brick - Acme Brick - Oxford Brown Stucco - (Local) - Custom.		
Red Mix Storefront - EFCO - Ivy	Bollards - (In Field) - Hunt Club	Exterior Doors - (Owner) - Latte
Overhead Door - (Owner) - Latte	Flashing - PEMB - Positive Red	Flashing - PEMB - Cool Birch White

Elevation Data Table: Wall Signage

Wall Sign #	Description	Value	Unit
1	i) Width of Façade - on which Sign is Located	97.00	Feet
	ii) Height of Façade - on which Sign is Located	19.00	Feet
	iii) Square Footage of Façade - on which Sign is Located	1,831.00	Square Feet
	iv) Width of Sign Face	34.30	Feet
	v) Height of Sign Face	5.25	Feet
	vi) Square Footage of Sign Face	181	Square Feet
	vii) Percent of Sign Coverage - Façade on which Sign is Located	10%	Percent

Elevation Data Table: Ground Signage

Ground Sign #	Description	Value	Unit
1	i) Length of street frontage - on which Sign is Located	390	Feet
	ii) Width of Sign Face	12.00	Feet
	iii) Height of Sign Face	4.00	Feet
	iv) Square Footage of Sign Face	48	Square Feet
	v) Height of Sign (overall)	8.00	Feet
	vi) Width of Sign (overall)	12.00	Feet
	vii) Type of Sign		
	viii) Type of Sign Base		
	ix) Is there a Digital Display	NO	
	x) If Yes then, Location of Digital Display on the sign		
	Height of Digital Display	-	Feet
	Width of Digital Display	-	Feet
	Square Footage of Digital Display	-	Square Feet
	Percent of Digital Display Sign Coverage	0%	Percent

NOT FOR CONSTRUCTION

CRAIG A. SCHNEIDER, AIA
ARCHITECT
 1736 East Sunshine, Suite 417
 Springfield, Missouri 65804
 417-862-0558
 FAX: 417-862-3265
 e-mail: architect@esterlyschneider.com

O'Reilly AUTO PARTS
 233 SOUTH PATTERSON
 SPRINGFIELD, MISSOURI 65802
 417-862-2674 PHONE

COMM # 3564
 DATE: 4-18-14
 REVISION DATE: 1-23-15
 12-7-16 3-5-15
 1-25-16
 3-3-16
 10-26-16
 CE1 of 1