


| Elevation Data Table: Wall Signage | | |
|------------------------------------|---|----------------------|
| Wall Sign # | Description | Value |
| 1 | i) Width of Façade - on which Sign is Located | 314.00 Feet |
| | ii) Height of Façade - on which Sign is Located | 26.53 Feet |
| | iii) Square Footage of Façade - on which Sign is Located | 8.3250 Square Feet |
| | iv) Width of Sign Face | 18.00 Feet |
| | v) Height of Sign Face | 12.75 Feet |
| | vi) Square Footage of Sign Face | 229.50 Square Feet |
| | vii) Percent of Sign Coverage - Façade on which Sign is Located | 3% Percent |
| Wall Sign # | Description | Value |
| 2 | i) Width of Façade - on which Sign is Located | 314.00 Feet |
| | ii) Height of Façade - on which Sign is Located | 26.53 Feet |
| | iii) Square Footage of Façade - on which Sign is Located | 8.3250 Square Feet |
| | iv) Width of Sign Face | 10.00 Feet |
| | v) Height of Sign Face | 7.08 Feet |
| | vi) Square Footage of Sign Face | 70.83 Square Feet |
| | vii) Percent of Sign Coverage - Façade on which Sign is Located | 1% Percent |
| Wall Sign # | Description | Value |
| 3 | i) Width of Façade - on which Sign is Located | 337.40 Feet |
| | ii) Height of Façade - on which Sign is Located | 25.50 Feet |
| | iii) Square Footage of Façade - on which Sign is Located | 8.941.10 Square Feet |
| | iv) Width of Sign Face | 18.00 Feet |
| | v) Height of Sign Face | 12.75 Feet |
| | vi) Square Footage of Sign Face | 229.50 Square Feet |
| | vii) Percent of Sign Coverage - Façade on which Sign is Located | 3% Percent |


| Elevation Data Table: Ground Signage | | |
|--------------------------------------|---|-----------------------------|
| Ground Sign # | Description | Value |
| 1 | i) Length of street frontage - on which Sign is Located | 512 Feet |
| | ii) Width of Sign Face | 12.00 Feet |
| | iii) Height of Sign Face | 8.00 Feet |
| | iv) Square Footage of Sign Face | 96 Square Feet |
| | v) Height of Sign (overall) | 12 Feet |
| | vi) Width of Sign (overall) | 16 Feet |
| | vii) Type of Sign | Stucco |
| | viii) Type of Sign Base | CMU block |
| | ix) Is there a Digital Display | No |
| | If Yes then, Location of Digital Display on the sign | |
| | Height of Digital Display | Feet |
| | Width of Digital Display | Feet |
| | Square Footage of Digital Display | - Square Feet |
| | Percent of Digital Display Sign Coverage | Percent |
| Ground Sign # | Description | Value |
| 2 | i) Length of street frontage - on which Sign is Located | 512 Feet |
| | ii) Width of Sign Face | 11.17 Feet |
| | iii) Height of Sign Face | 6.00 Feet |
| | iv) Square Footage of Sign Face | 67 Square Feet |
| | v) Height of Sign (overall) | 8 Feet |
| | vi) Width of Sign (overall) | 12 Feet |
| | vii) Type of Sign | Acrylic w/ LED backlight |
| | viii) Type of Sign Base | Stone veneer over CMU block |
| | ix) Is there a Digital Display | No |
| | If Yes then, Location of Digital Display on the sign | |
| | Height of Digital Display | Feet |
| | Width of Digital Display | Feet |
| | Square Footage of Digital Display | - Square Feet |
| | Percent of Digital Display Sign Coverage | Percent |

| Elevation Data Table: Elevations | | |
|--|--|-------------|
| Description | Value | Unit |
| a) Building Height in feet (typical) | 26'-6" | feet |
| b) Total Building Square Footage (typical) | 101,304.00 | Square Feet |
| c) First Floor Building Square Footage (typical) | 101,304.00 | Square Feet |
| d) Number of building stories (typical) | 1.00 | Square Feet |
| e) Exterior Material List (including colors) for all buildings and accessory structures: | Concrete Block & Precast Concrete Panels painted Gray & Blue | |

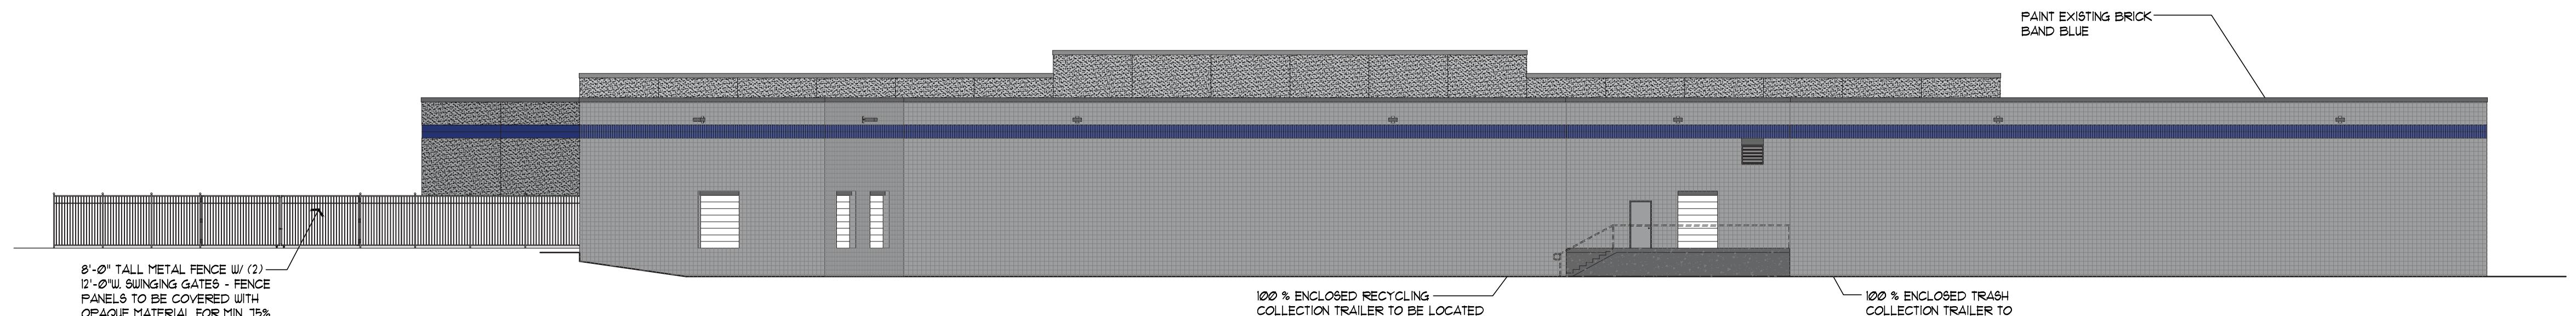


PROPOSED NEW REAR (WEST) ELEVATION

SCALE: 1/16"=1'-0"

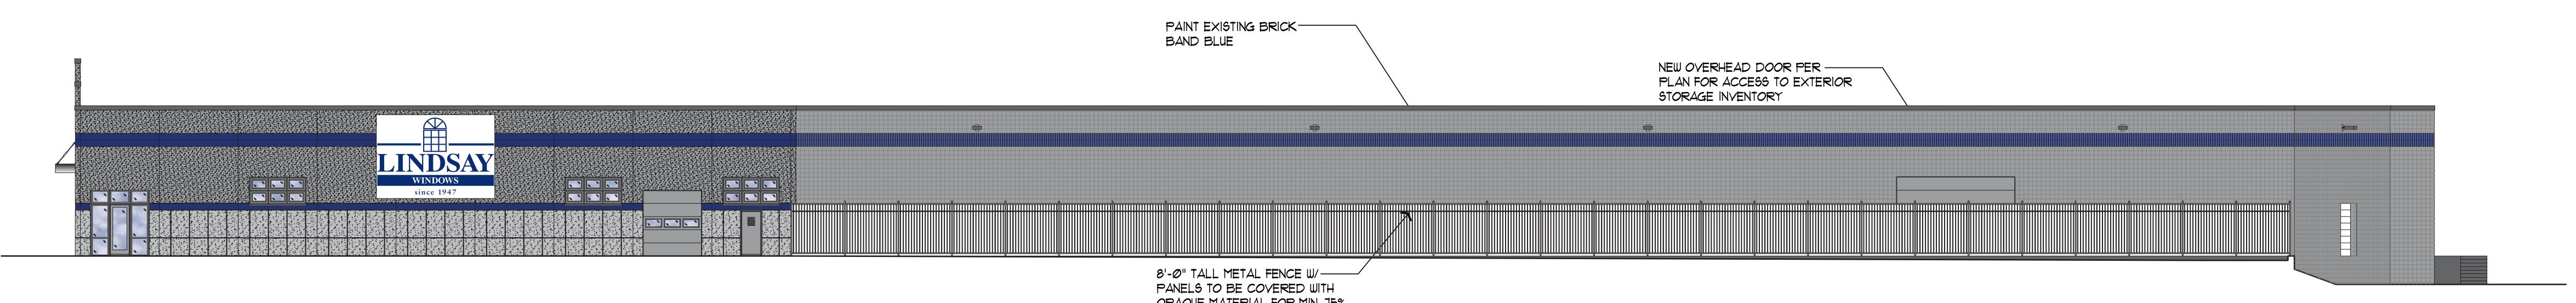


PROPOSED NEW RIGHT (NORTH) ELEVATION

SCALE: 1/16"=1'-0"

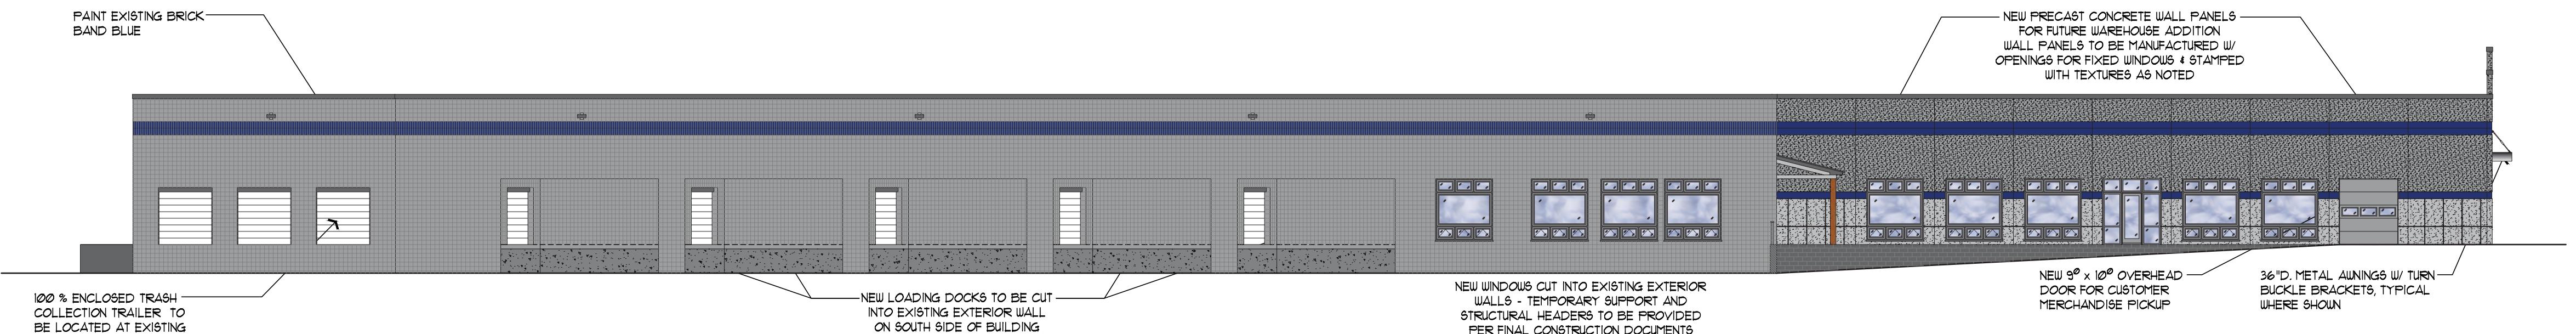

PROPOSED NEW LEFT (SOUTH) ELEVATION

SCALE: 1/16"=1'-0"

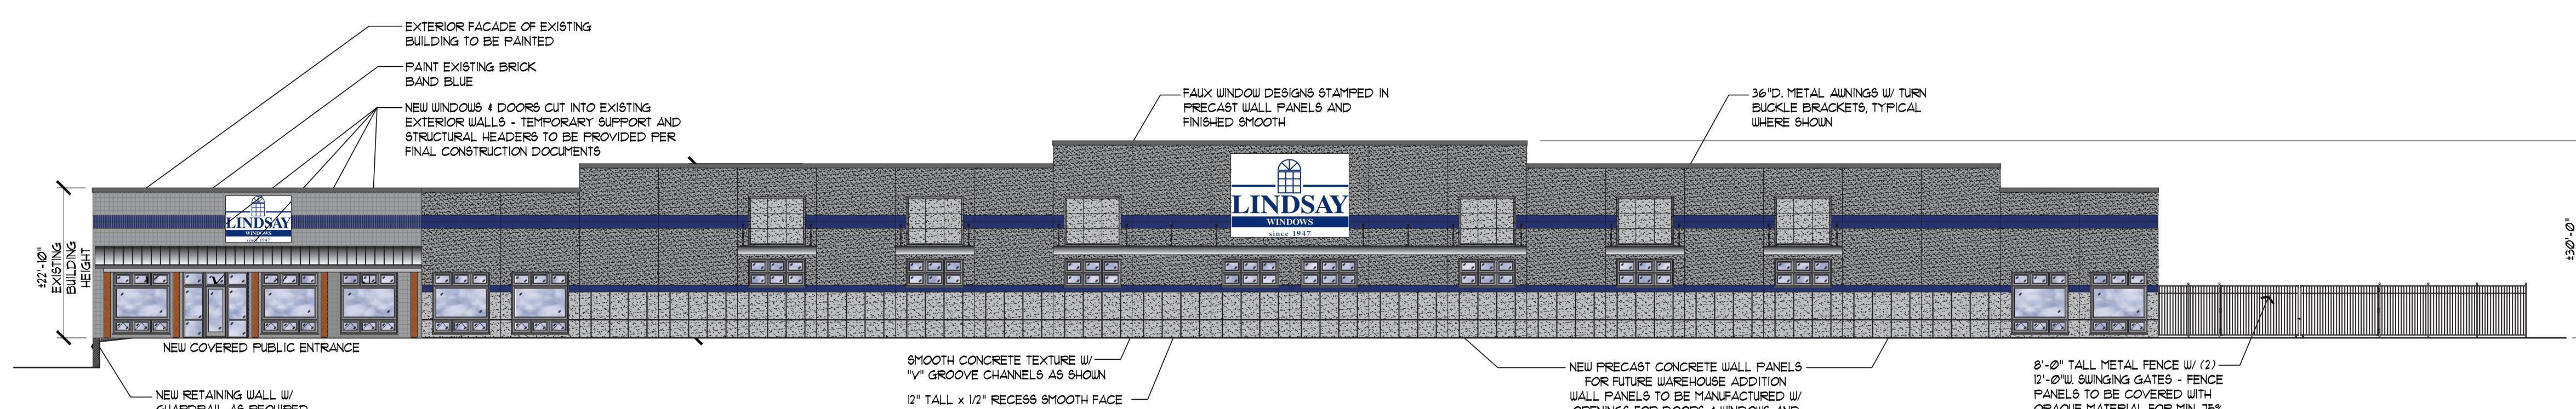

PROPOSED NEW FRONT (EAST) ELEVATION

SCALE: 1/16"=1'-0"




EXISTING GROUND SIGNAGE ELEVATION

SCALE: 1/8"=1'-0"



RETAIL SPACE

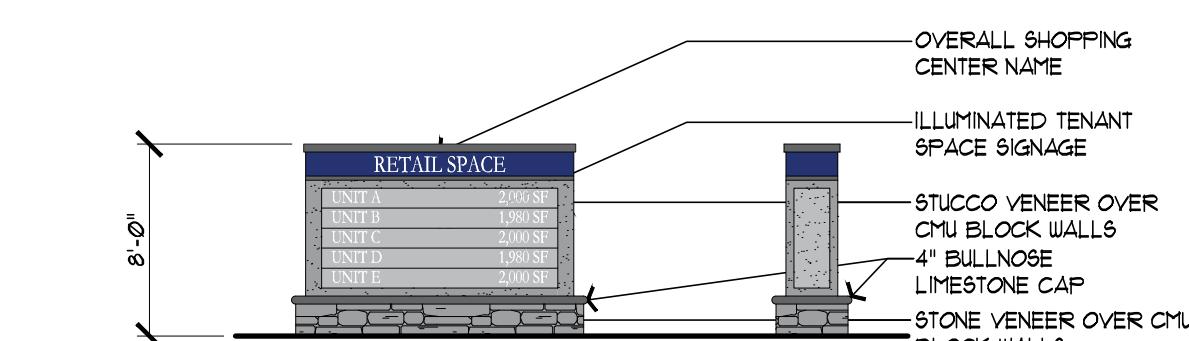

FUTURE RETAIL GROUND SIGNAGE ELEVATION

SCALE: 1/8"=1'-0"



FINAL SET

JULY 14, 2020