



# EXTERIOR ELEVATIONS

AURORA DC III  
12.07.2017





This Document was produced by or under the direct supervision of a BRIAN D GEORGE.

This document is incomplete and may not be used for regulatory approval, permit, or construction.

ELEVATION DATA TABLE: ELEVATION		
DESCRIPTION	VALUE	UNIT
a) Building height in feet (typical)	52' - 0"	Feet
b) Total Building square footage (typical)	316,266.00	Square Feet
c) First floor building square footage (typical)	165,630.00	Square Feet
d) Number of building stories (typical)	2.00	Square Feet
e) Exterior material list (including colors) for all building and accessory structures:		
Precast concrete integrated color	PC-1 (LIGHT)	
	PC-2 (DARK)	
Metal panel	ACM-1	

ELEVATION DATA TABLE: WALL SIGNAGE			
WALL SIGN #	DESCRIPTION	VALUE	UNIT
1	i) Width of Facade - on which sign is located	322.00	Feet
	ii) Height of Facade - on which sign is located	52.00	Feet
	iii) Square footage of facade - on which sign is located	16,744.00	Square Feet
	iv) Width of sign face	21.00	Feet
	v) Height of sign face	14.00	Feet
	vi) Square footage of sign face	203.00	Square Feet
	vii) Percentage of sign coverage - Facade on which sign is located	2.87%	Percent
WALL SIGN #	DESCRIPTION	VALUE	UNIT
2	i) Width of Facade - on which sign is located	322.00	Feet
	ii) Height of Facade - on which sign is located	52.00	Feet
	iii) Square footage of facade - on which sign is located	16,744.00	Square Feet
	vi) Width of sign face	16.00	Feet
	v) Height of sign face	9.08	Feet
	vi) Square footage of sign face	101.00	Square Feet
	vii) Percentage of sign coverage - Facade on which sign is located	1.43%	Percent

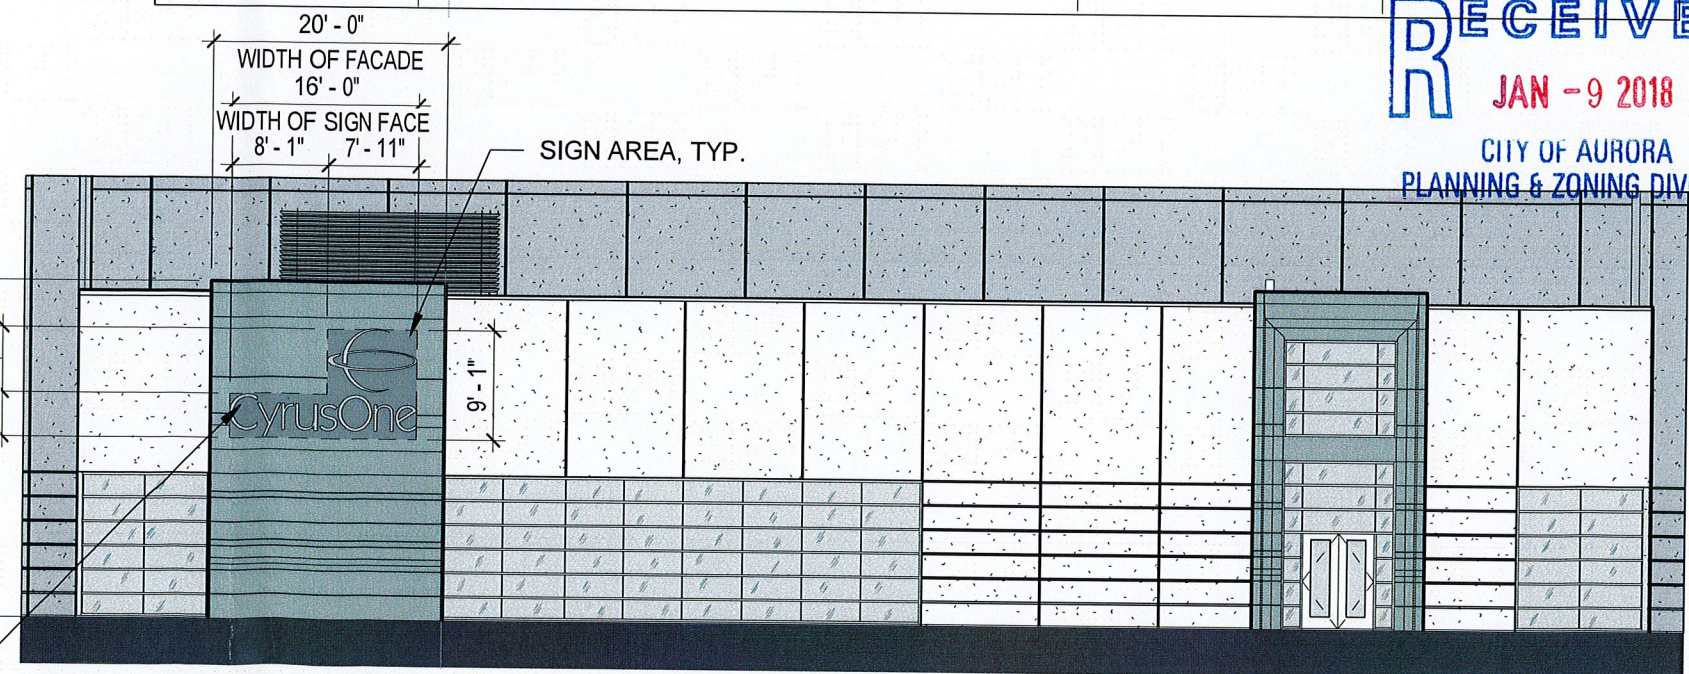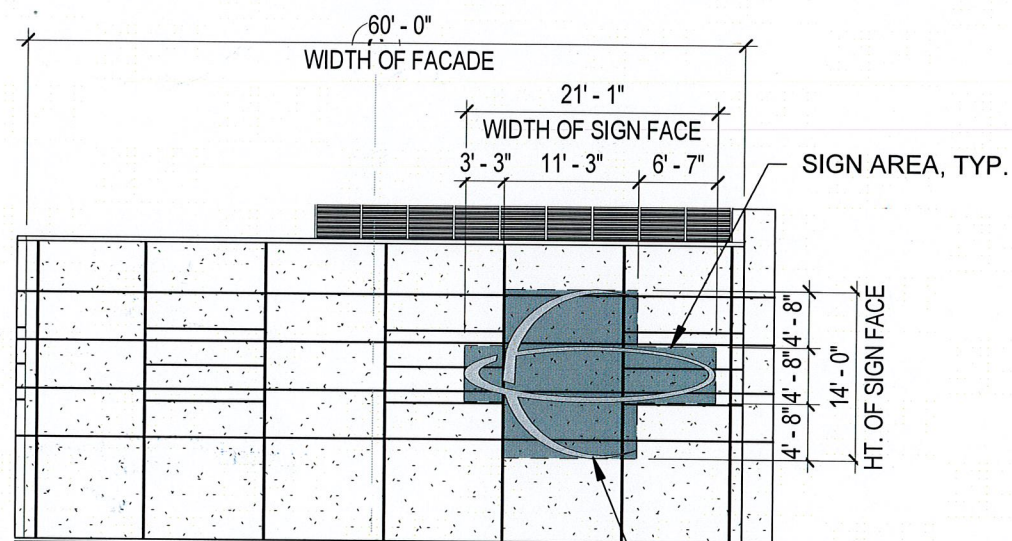


RECEIVED  
JAN -9 2018  
CITY OF AURORA  
PLANNING & ZONING DIVISION

WALL SIGN #1: FRONT LIT & HALO LIT CHANNEL AND LETTERS TO MOUNT 1" FROM FACADE. FACE COLOR TO MATCH PANTONE 2766C AS CLOSE AS POSSIBLE

WALL SIGN #2: FACE LIT & HALO LIT CHANNEL AND LETTERS, TO BE MTD. 1" FROM FACADE, FACE COLOR TO MATCH PANTONE 2766C

02 EXTERIOR LOGO SIGNAGE  
1/16" = 1'-0"

01 ENLARGED ELEVATION AT OFFICE  
1/16" = 1'-0"

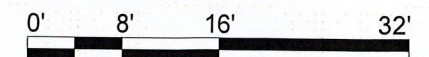






# EXTERIOR ELEVATIONS

AURORA DC III  
12.07.2017




This Document was produced by or under the direct supervision of a **BRIAN D GEORGE**.

This document is incomplete and may not be used for regulatory approval, permit, or construction.

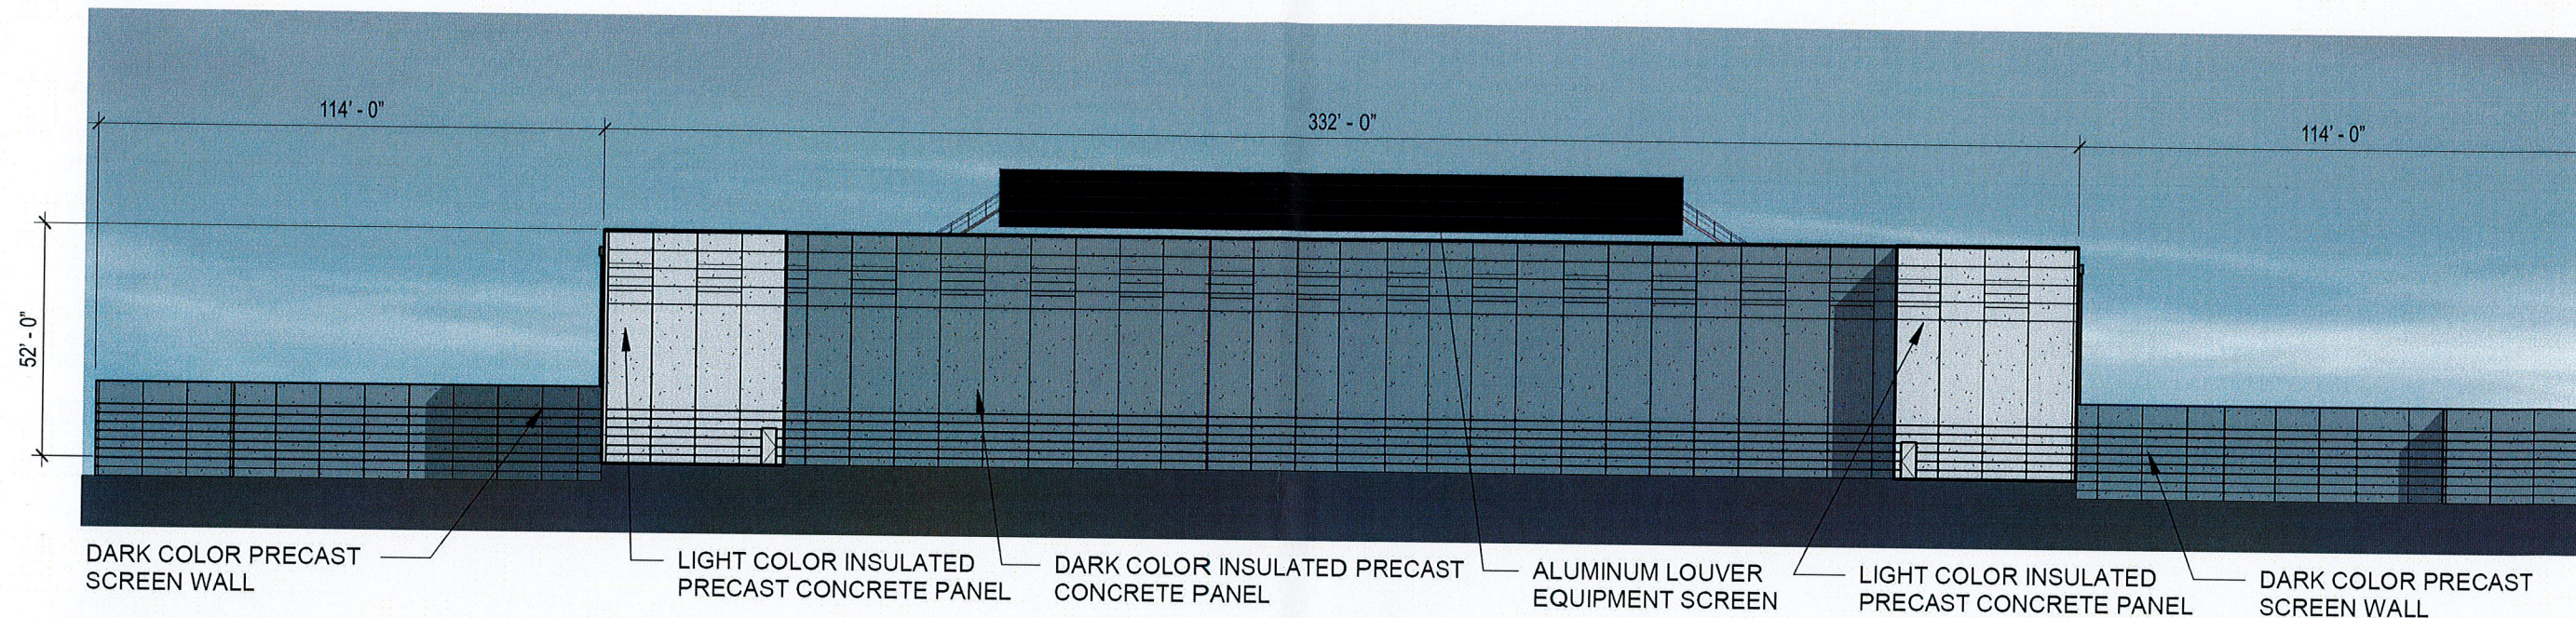


**EAST ELEVATION**

1" = 40'-0"

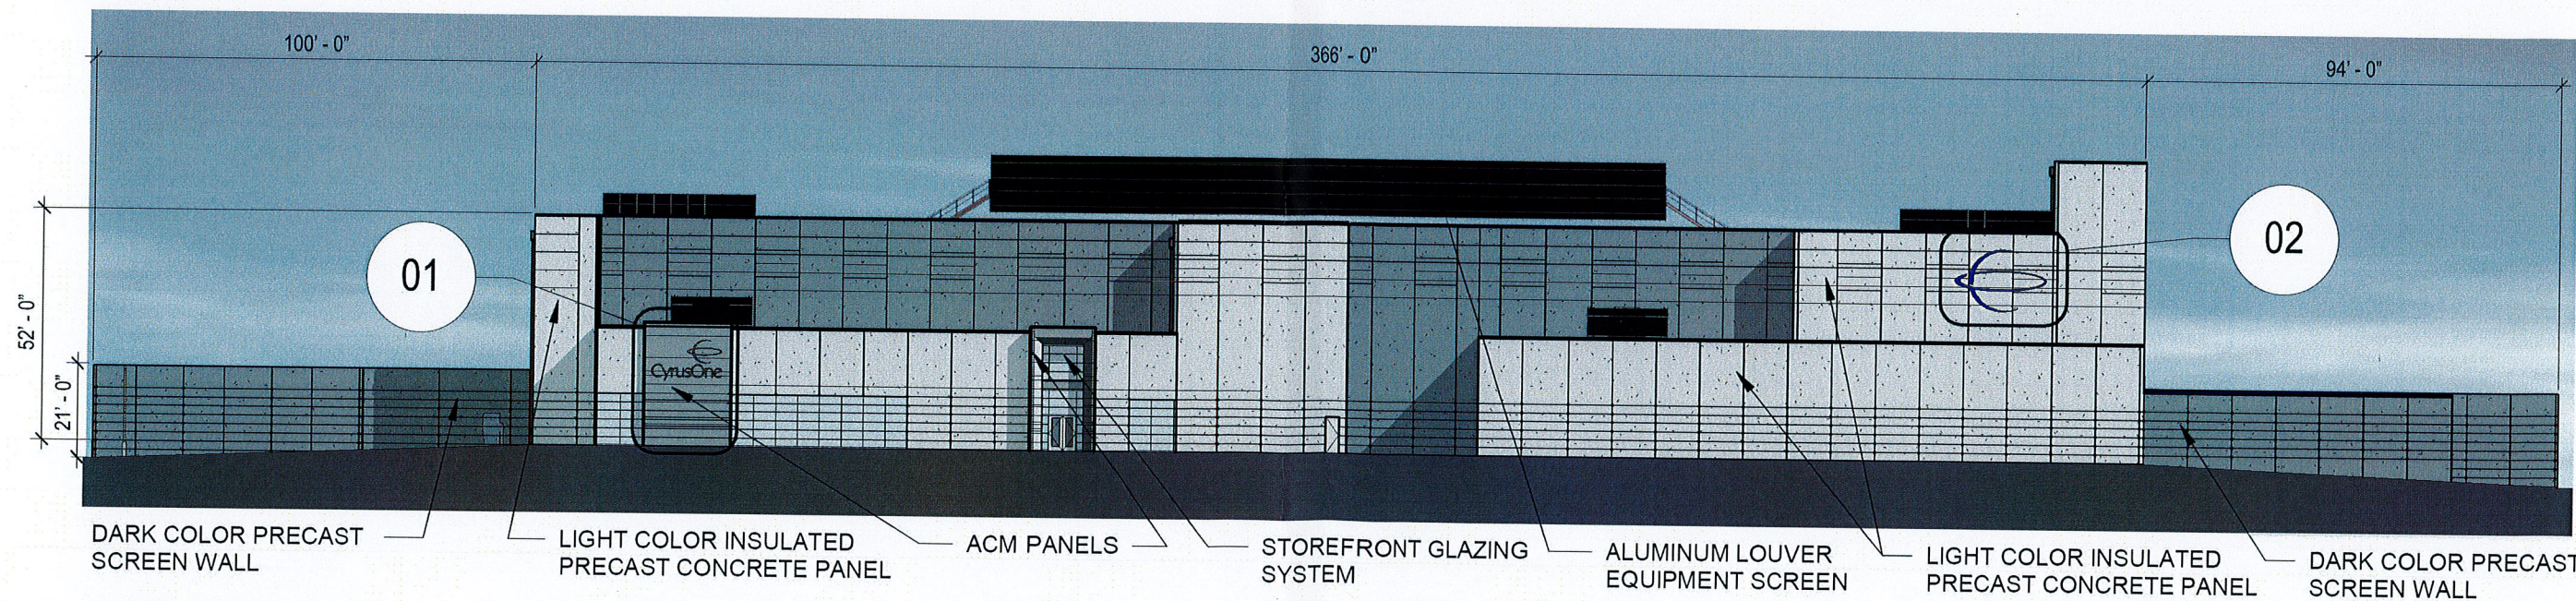

**WEST ELEVATION**

1" = 40'-0"

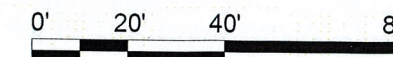






# EXTERIOR ELEVATIONS

AURORA DC III  
12.07.2017




This Document was produced by or under the direct supervision of a **BRIAN D GEORGE**.

This document is incomplete and may not be used for regulatory approval, permit, or construction.

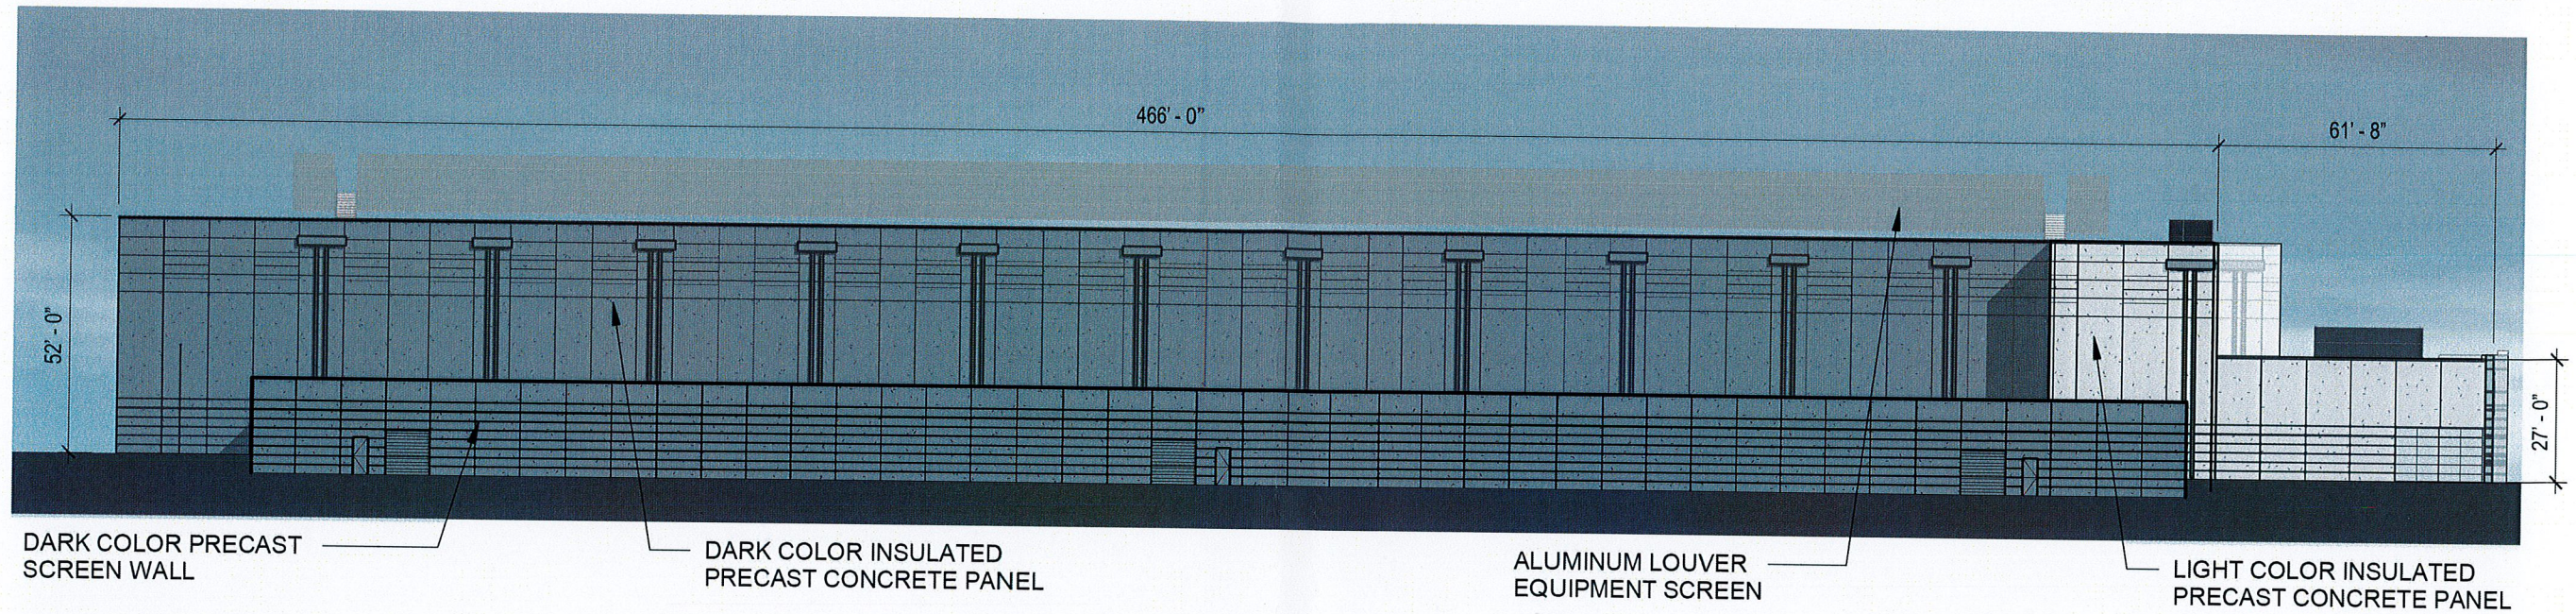

**NORTH ELEVATION**  
1" = 40'-0"

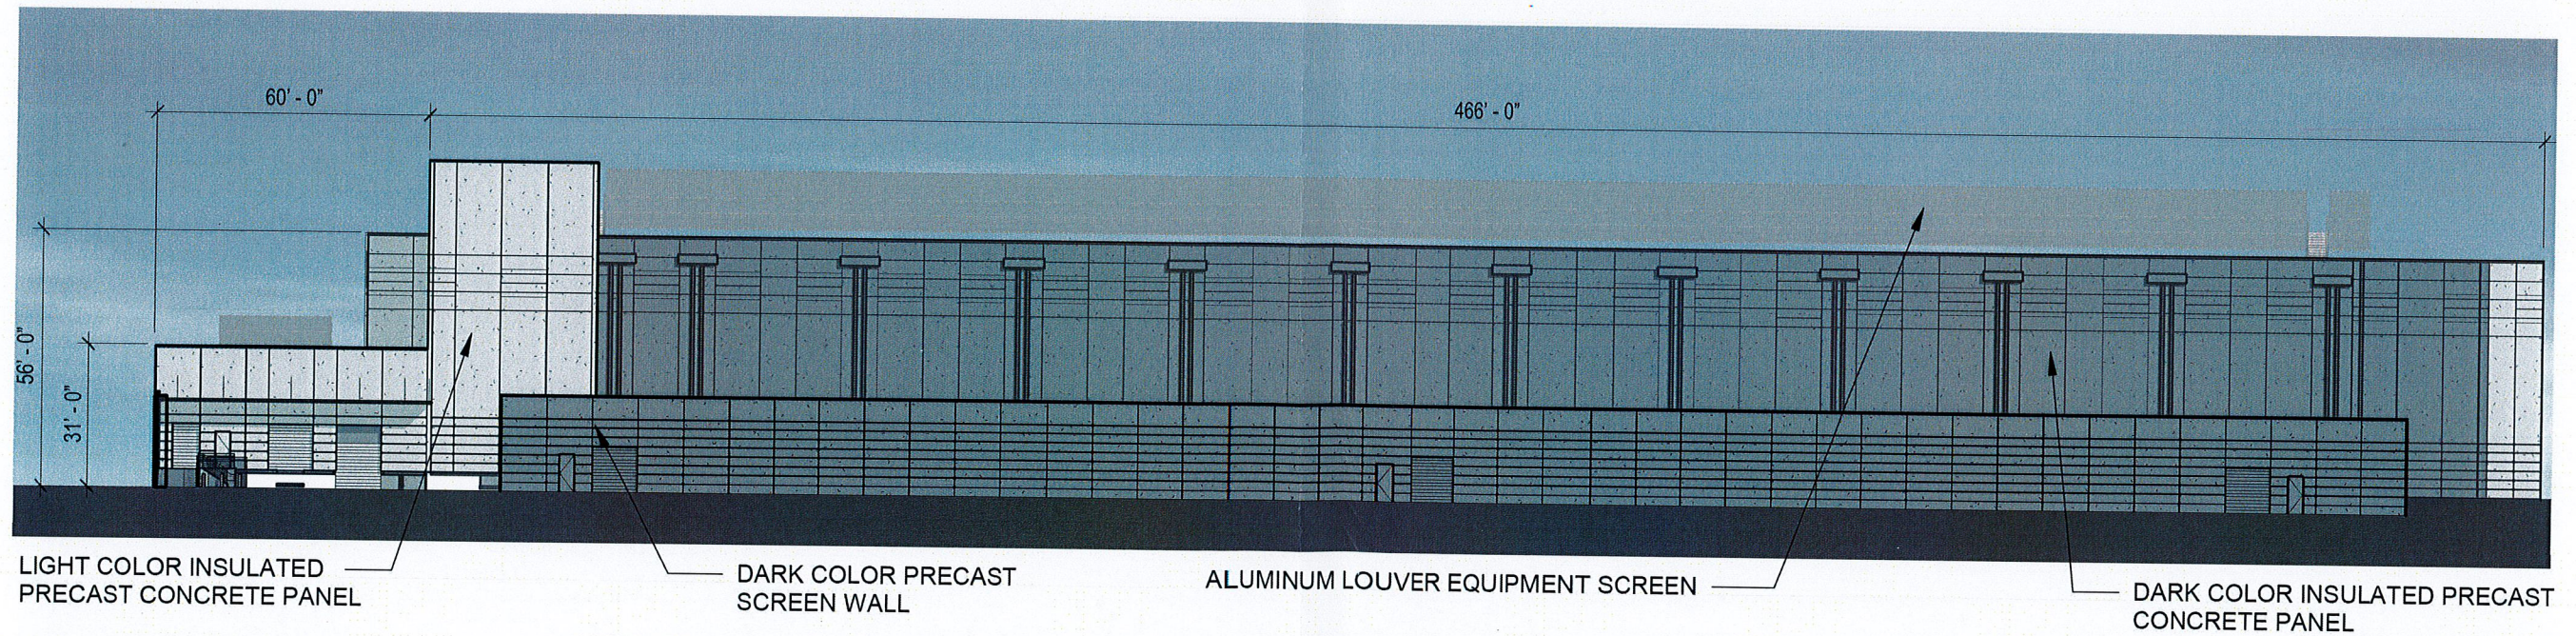

**SOUTH ELEVATION**  
1" = 40'-0"

