
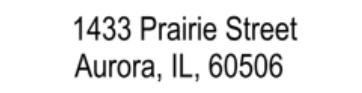


(Aurora University, Special Service Area 197, Unit II, Lot 1)

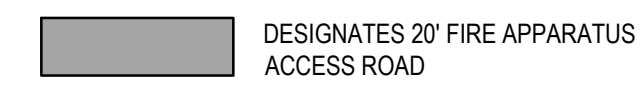

35 EAST WACKER
SUITE 900
CHICAGO, IL 60601
312.641.0770
www.smithgroup.com

Consultant Two
DISCIPLINE TWO
Address Two
City, State, Zip
Phone

Consultant One
DISCIPLINE ONE
Address One
City, State, Zip
Phone

ISSUED FOR	City, State, Zip	REV	DATE
	Phone		

ISSUED FOR	REV	DATE
------------	-----	------

PLANNING & ZONING RESUBMISSION	05/06/2025
ISSUED FOR PERMIT	03/27/2

SEALS AND SIGNATURES

KEY PLAN



SCALE: 1" = 20'

DRAWING NUMBER

1/1

FILE C:\Users\gbond\SmithGroup Companies Inc\00015118 - SmithGroup - SmithGroup\CAO\05 Civil\STUDIES\2025-0318 Autoturn firelane exhibit\15118-CS-100-CH-57LB264.dwg USER:gbond DATE: May, 06 2025 TIME: 10:52 am