

# THE CITY OF AURORA CONSTRUCTION PLANS FOR SOUTH FORDHAM AVE AND LANCASTER AVE SANITARY SEWER IMPROVEMENTS 2019

## AURORA CITY COUNCIL

RICHARD C. IRVIN, MAYOR

ROBERT O'CONNOR, ALDERMAN-AT-LARGE

SHERMAN L. JENKINS, ALDERMAN-AT-LARGE

TINA BOHMAN, ALDERMAN-FIRST WARD

JUANY GARZA, ALDERMAN-SECOND WARD

TED MESIACOS, ALDERMAN-THIRD WARD

BILL DONNELL, ALDERMAN-FOURTH WARD

CARL FRANCO, ALDERMAN-FIFTH WARD


MICHAEL B. SAVILLE, ALDERMAN-SIXTH WARD

SCHEKETA HART-BURNS, ALDERMAN-SEVENTH WARD

RICK MERVINE, ALDERMAN-EIGHTH WARD

EDWARD BUGG, ALDERMAN NINTH WARD


JUDD LOFCHIE, ALDERMAN TENTH WARD

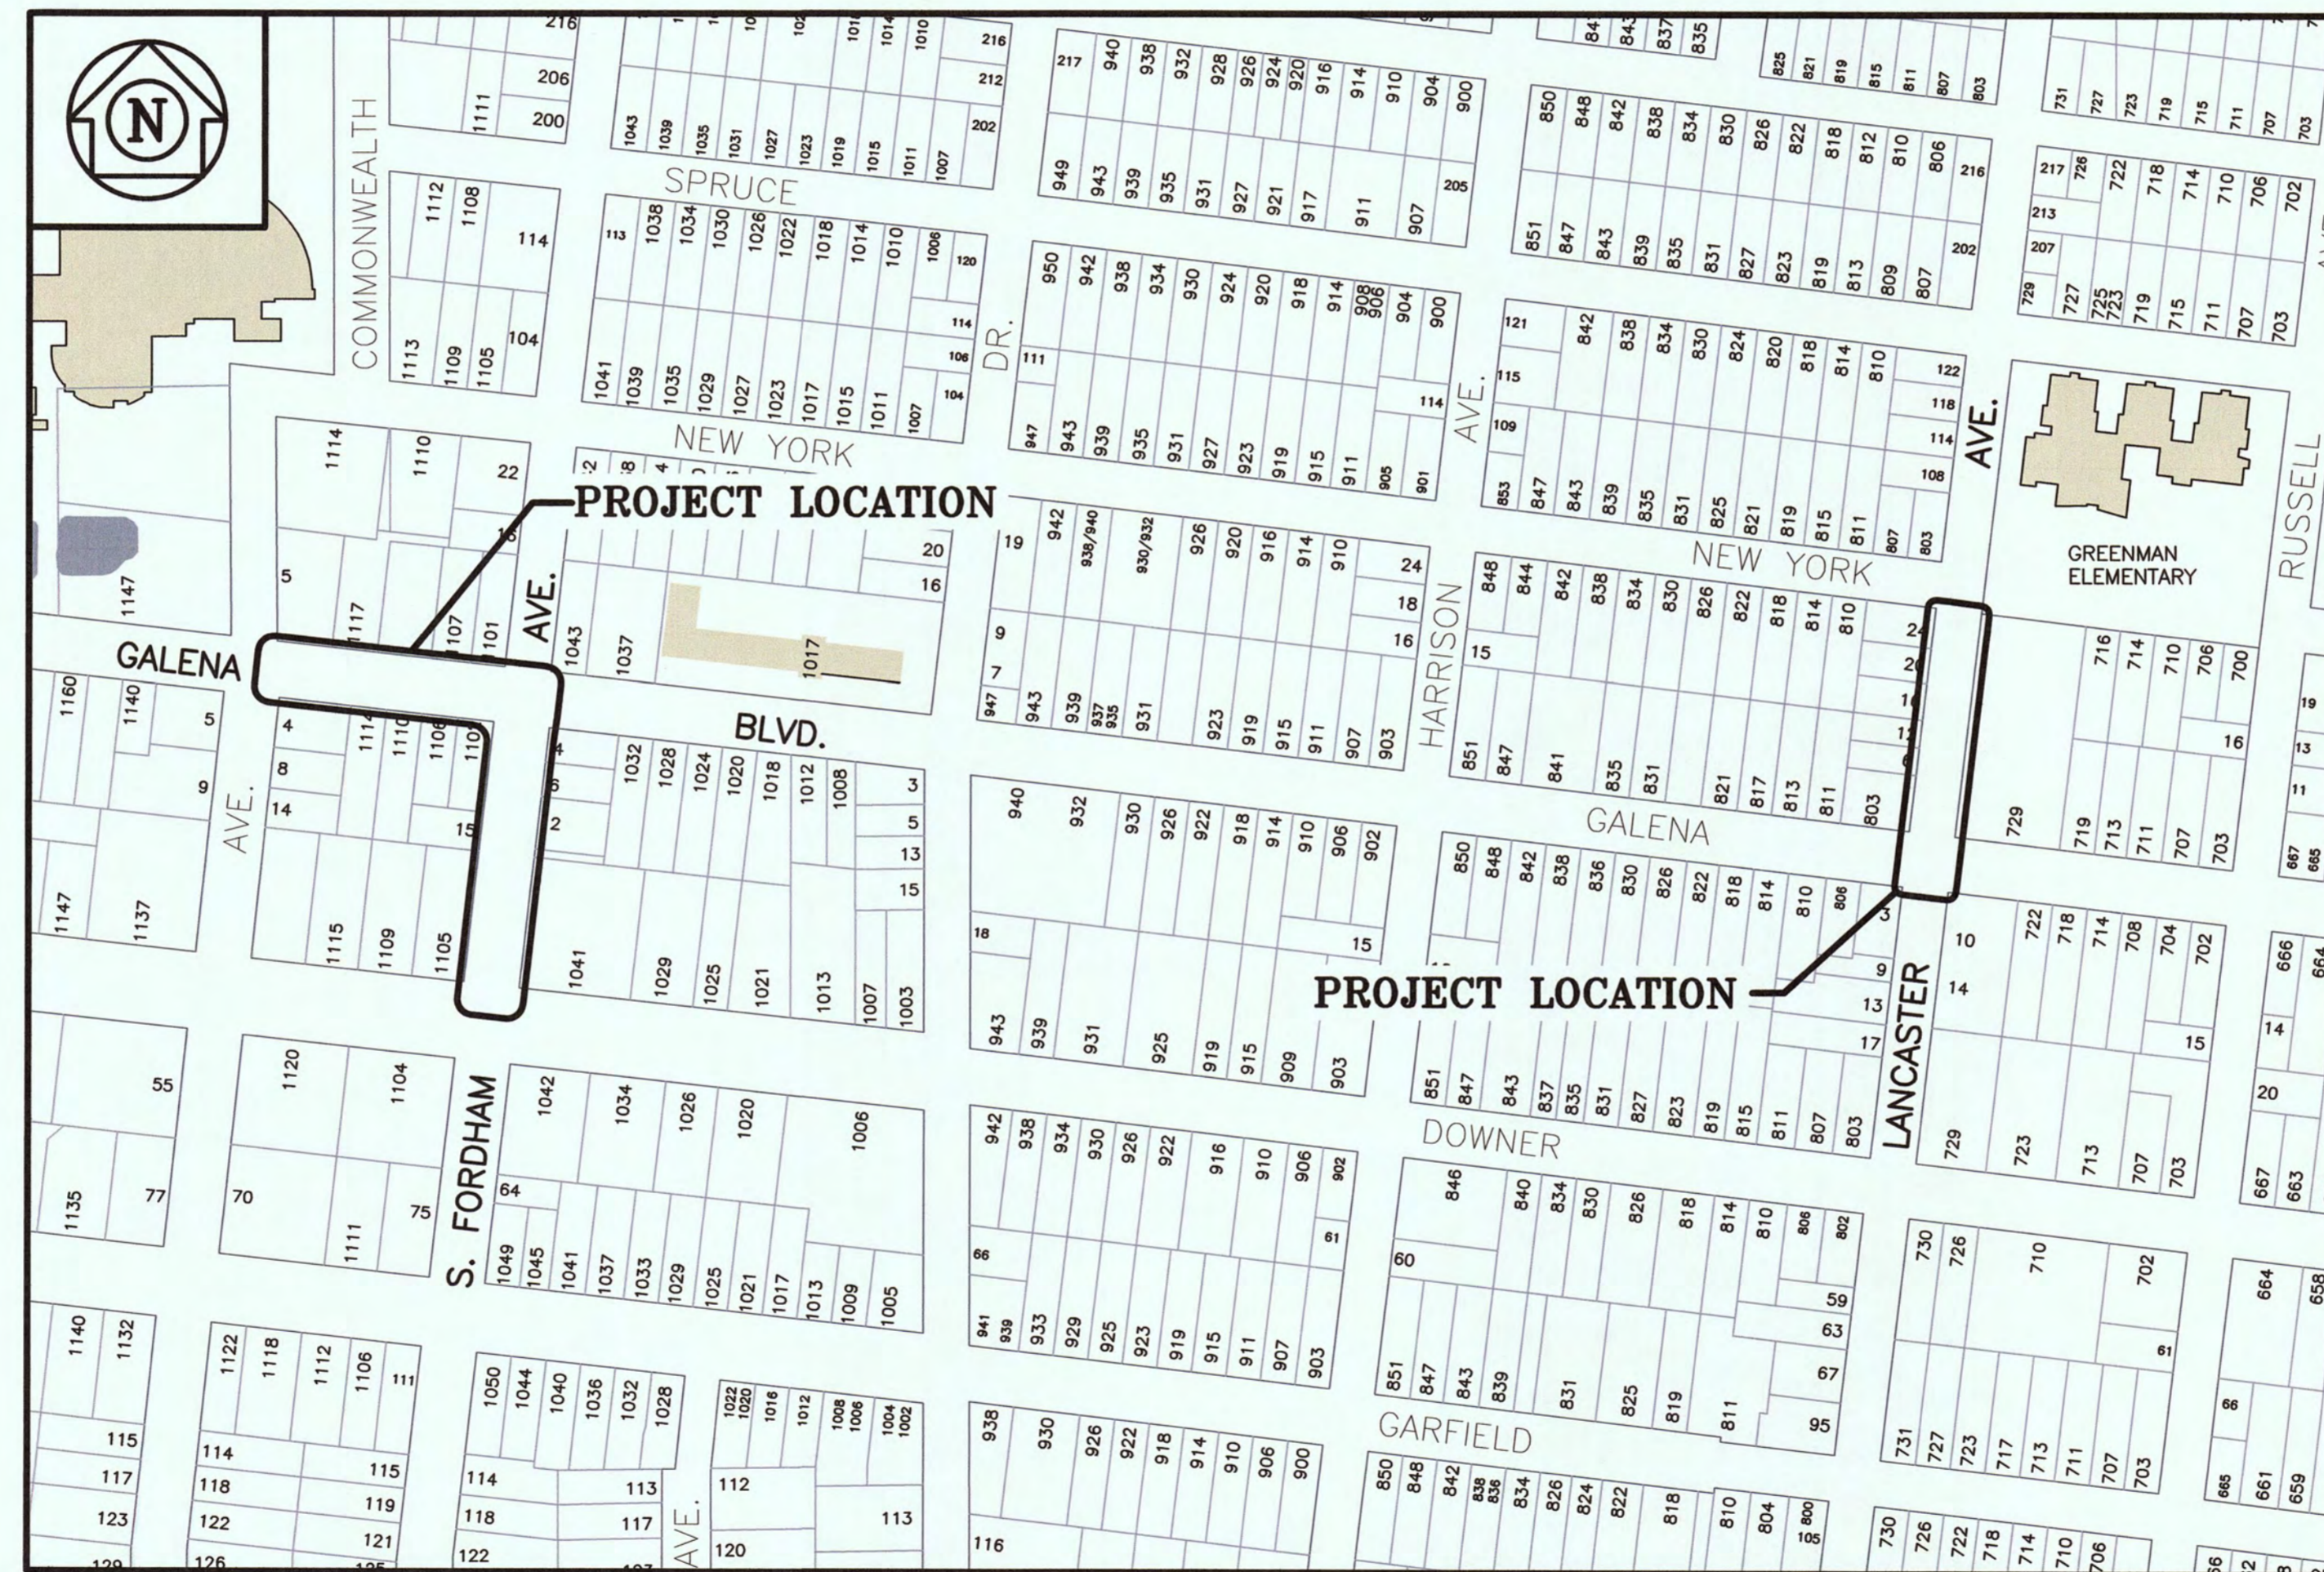

LOCATION MAP

## INDEX OF SHEETS

- NO. 1 COVER SHEET
- NO. 2 GENERAL NOTES
- NO. 3 BENCHMARKS AND LEGEND
- NO. 4 FORDHAM AVE - OVERALL PLAN
- NO. 5 FORDHAM AVE - PLAN & PROFILE
- NO. 6 LANCASTER AVE - PLAN & PROFILE
- NO. 7-9 STANDARD DETAILS
- NO. 10 EROSION CONTROL DETAILS
- NO. 11-12 TRAFFIC CONTROL DETAILS

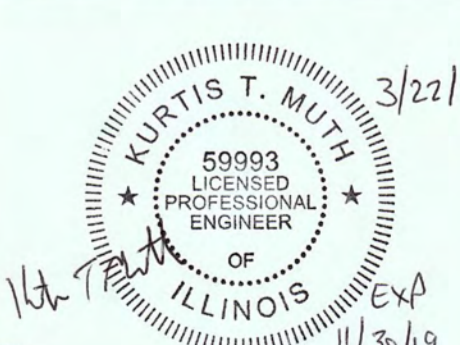WALTER E. DEUCLER ASSOCIATES, INC.	
WALTER E. DEUCLER ASSOCIATES, INC. DESIGN FIRM SEAL	KURT MUTH, P.E. CITY OF AURORA PROJECT MANAGER
DESIGN FIRM 184-001830 EXPIRATION: 4/30/2019	ILLINOIS P.E. 062-059993 EXPIRATION: 11/30/2019
DATE:	 DATE:



**WALTER E. DEUCLER ASSOCIATES, INC.**  
Consulting Engineers - Aurora, Illinois ©1-29-18

