
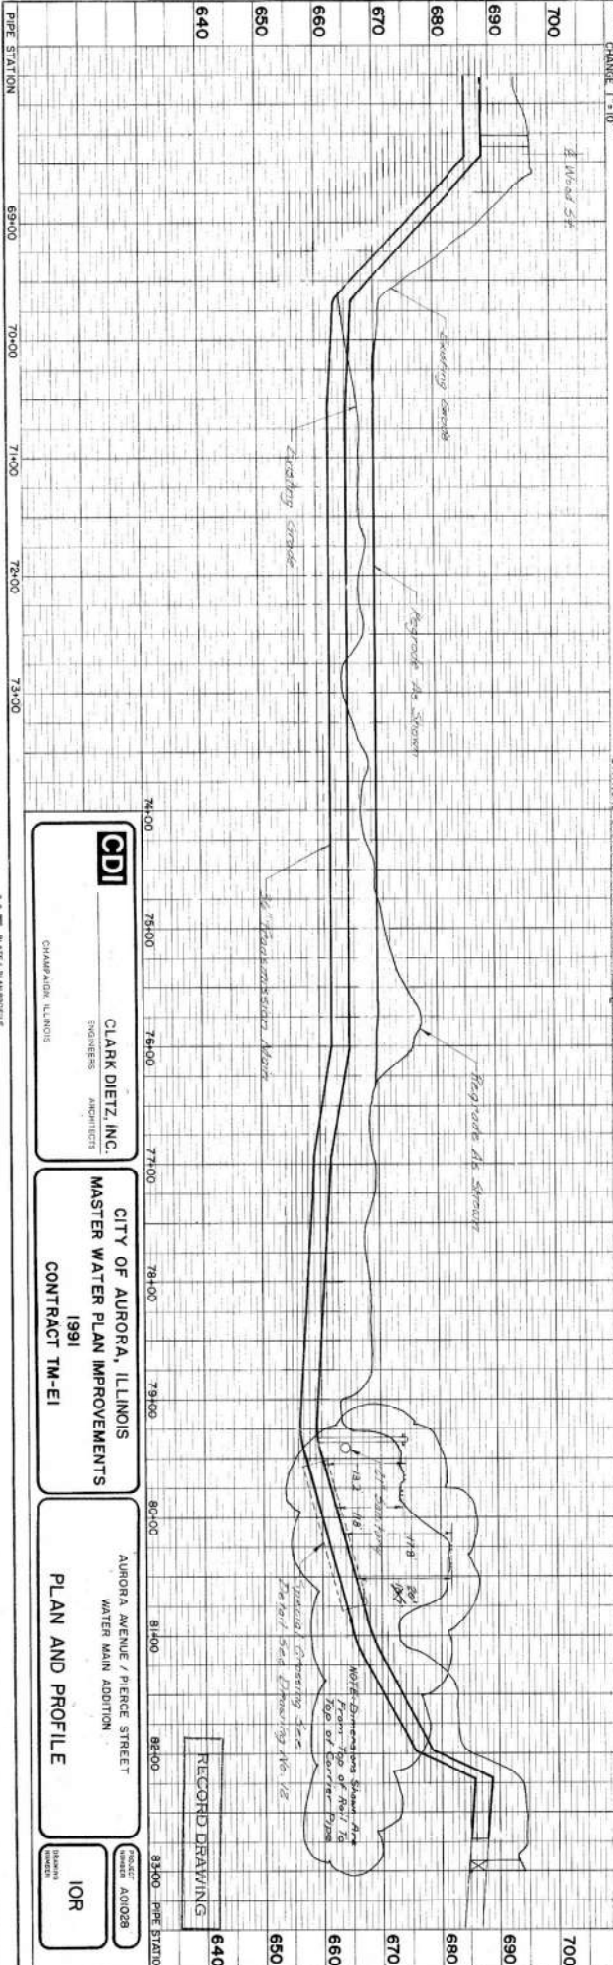


PLAN	DATE	BY
NOTE BOOK		
DATE		
BY		
DATE		
BY		
DATE		

PROFILE	DATE	BY
NOTE BOOK		
DATE		
BY		
DATE		
BY		
DATE		

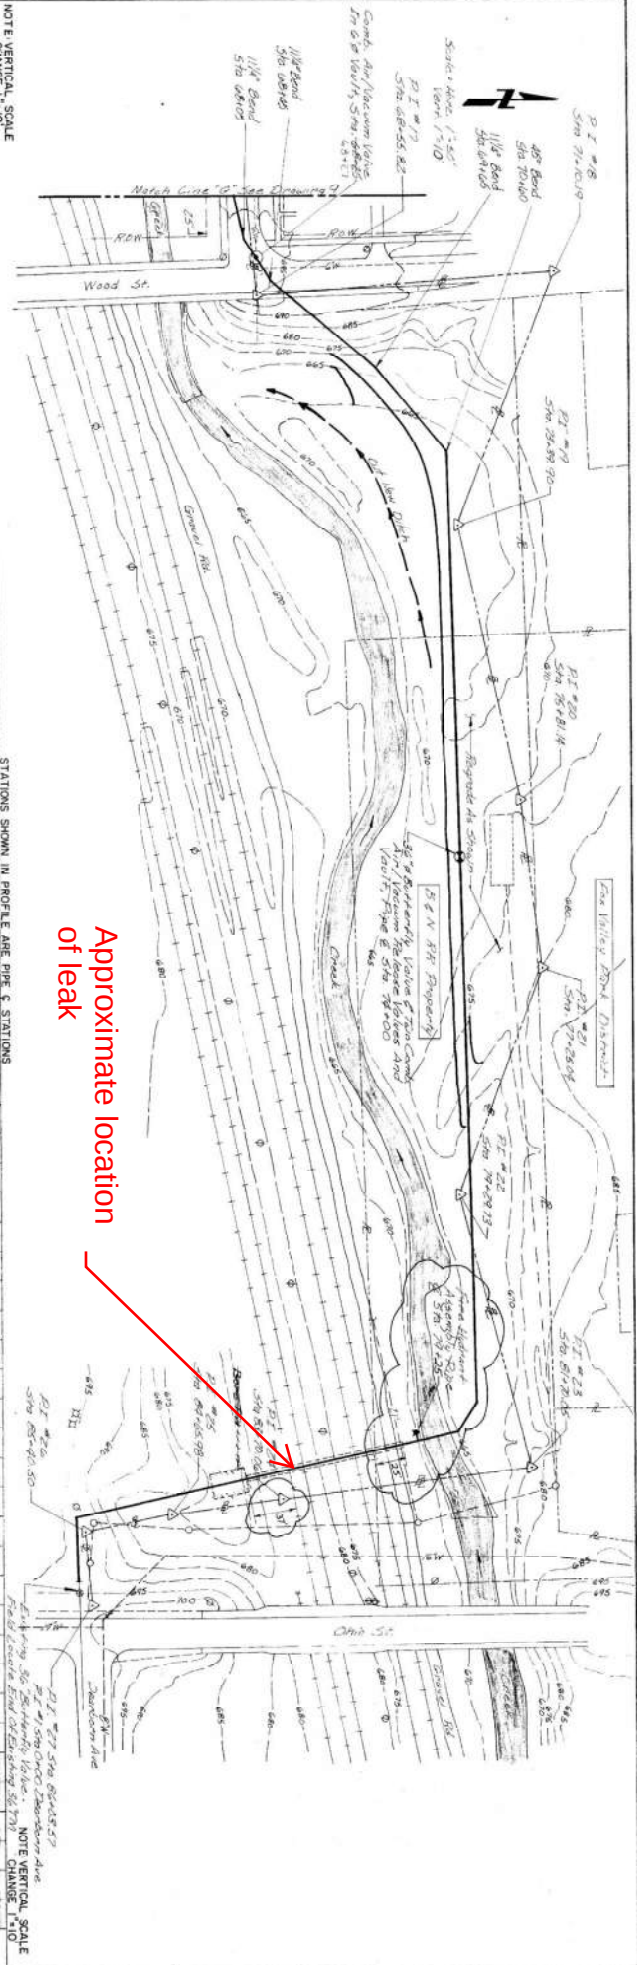

CDI
CLARK DIETZ, INC.
ENGINEERS
ARCHITECTS
CHAMPAIGN, ILLINOIS

CITY OF AURORA, ILLINOIS
MASTER WATER PLAN IMPROVEMENTS
1991
CONTRACT TM-EI

AURORA AVENUE / PIERCE STREET
WATER MAIN ADDITION
PLAN AND PROFILE

IOR
INVESTMENT
RESEARCH
CORPORATION

84 7024 800 8 12 12