

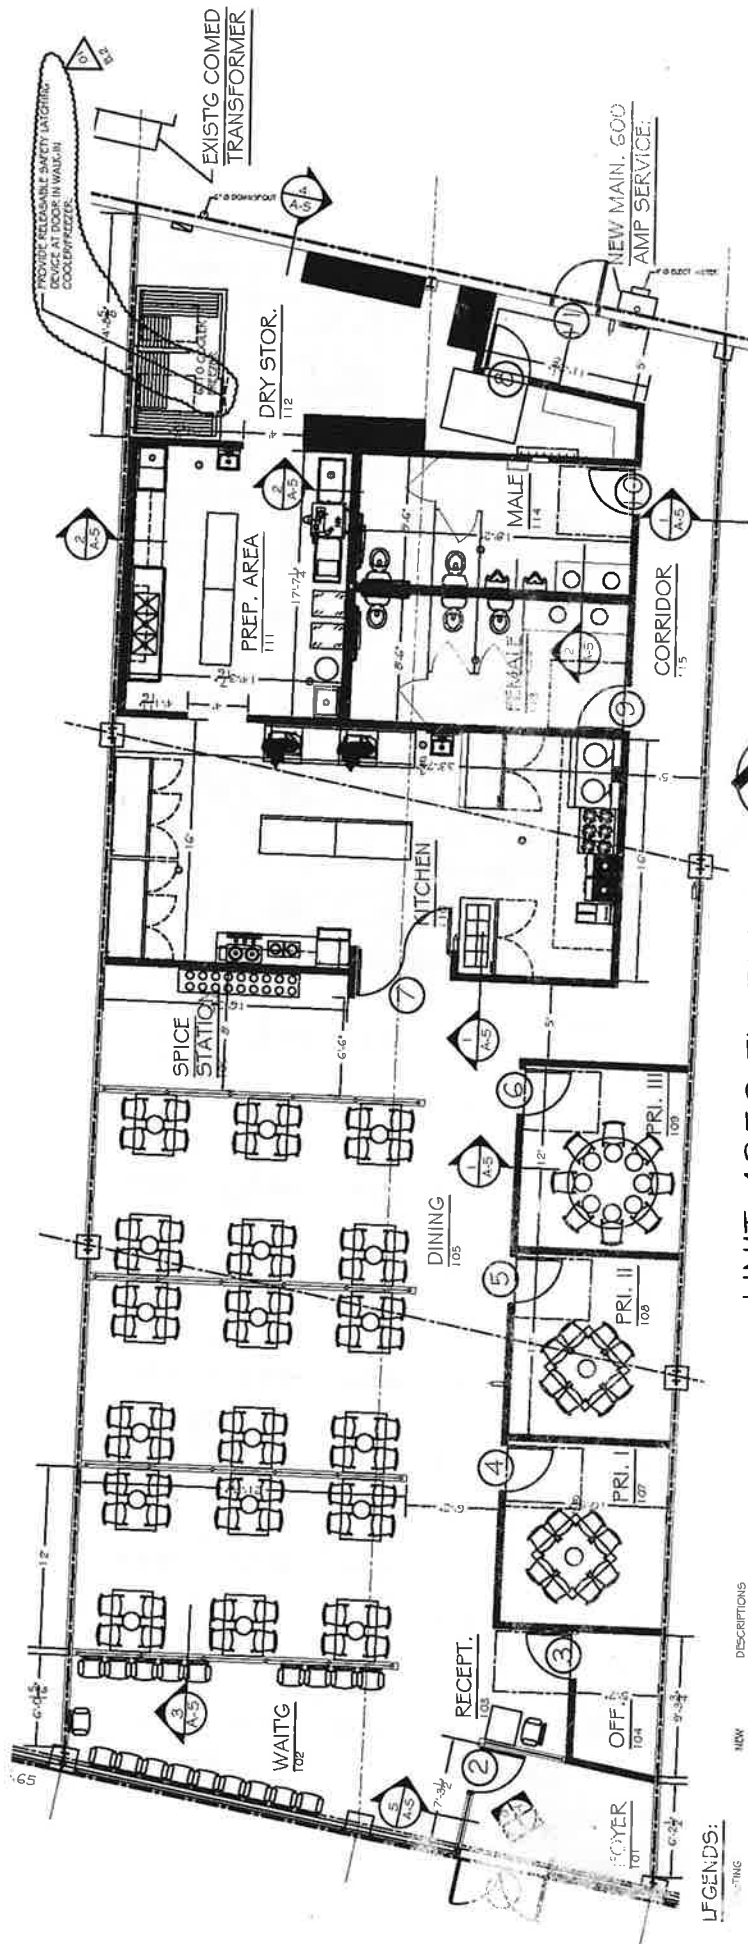


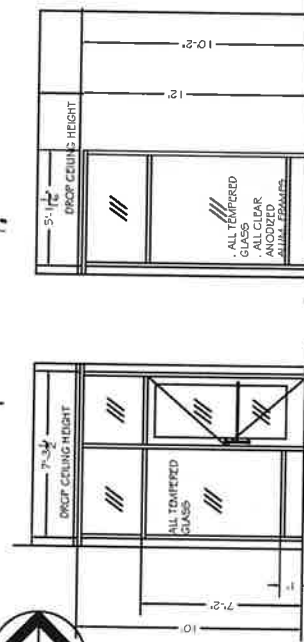

UNIT 4350 FL. PLAN  
1/8" = 1'-0"

- LEGENDS:
- DISCREPTIONS
  - TRACK LIGHTINGS WITH LED BULB, 12 WATTS EACH
  - STRIP LIGHTINGS WITH LED BULB, 22 WATTS EACH
  - 2X2 OR 2X4 TROFFER LED BULB, 46 WATTS EACH
  - PENDANT LIGHTING WITH LED BULB, 22 WATTS
  - LED EMERG. LIGHTS, 90 MINUTE
  - LED EXITS, 90 MINUTE
  - LED EMERGENCY COMBO,
  - LED WALL SCONCE, 9 W
  - LED RECESSED LIGHT, 12W
  - INTERIOR WALLS

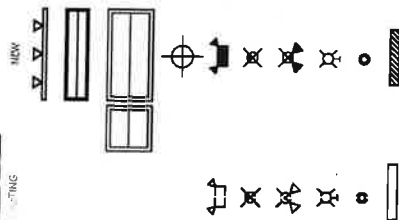

VIEW A  
3/16" = 1'-0"

VIEW B  
3/16" = 1'-0"

|                                                            |                      |                                    |   |
|------------------------------------------------------------|----------------------|------------------------------------|---|
| RAY FANG & ASSOCIATES<br>HCFANG003@AOL.COM<br>630-788-5536 | OWNER<br>MR. MIKE YE | DRAWING CONTENTS<br>NEW FLOOR PLAN | PROJECT NAME: 4350<br>HOT POT<br>4350 E. NEW YORK ST., AURORA, IL 60504<br>REVISION LOGS<br>01 TOP REPAIR<br>01 REPAIR CITY COMPLAINTS<br>12/14/18<br>1/15/2019<br>A-1 |
|------------------------------------------------------------|----------------------|------------------------------------|---|